



EIKÅS HYTTER & HUS

Tlf:38 34 95 00 - Faks:38 34 95 01 www.eikas.no

Tiltakshaver:

Eikas Hytter & Hus AS

-

--

Byggeadresse:


BYA: 148.2 m ²	BRA: 155.9 m ²	Isol.BRA: 145.6 m ²	Gnr./Bnr.: --/--
Dato: 27.04.20	Rev.nr: 04.ES	Rev.Dato: 25.05.20	Tegnet av: E.Stakkeland

Prosjektnr.: T-20029	Dato arb.legning: 00.00.00
	Tegningsnr.: 1

Tegning: Perspektiv	Målestokk:
	Areal tak: 212 m ²




Fasade mot:

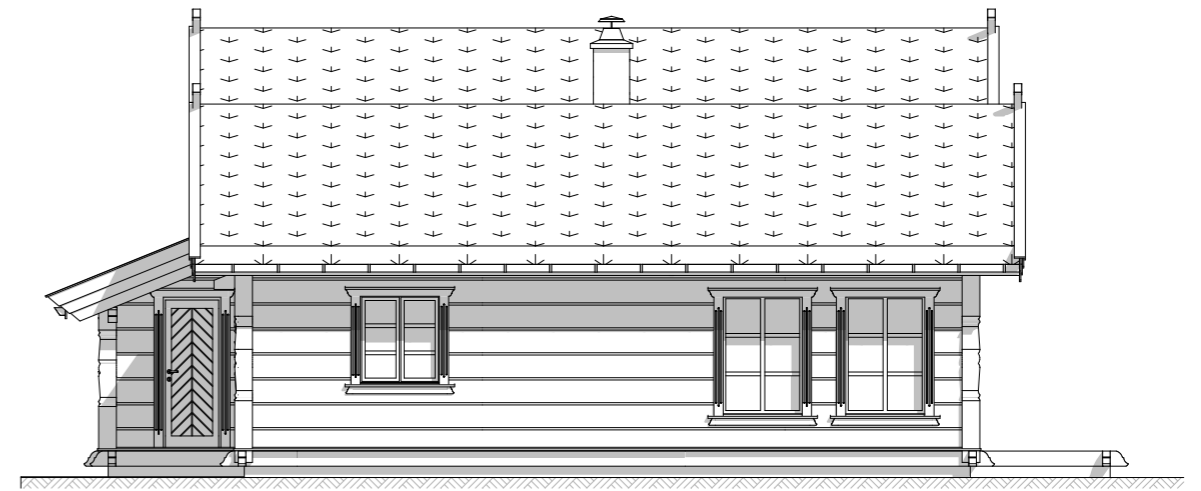

Fasade mot:



Fasade mot:

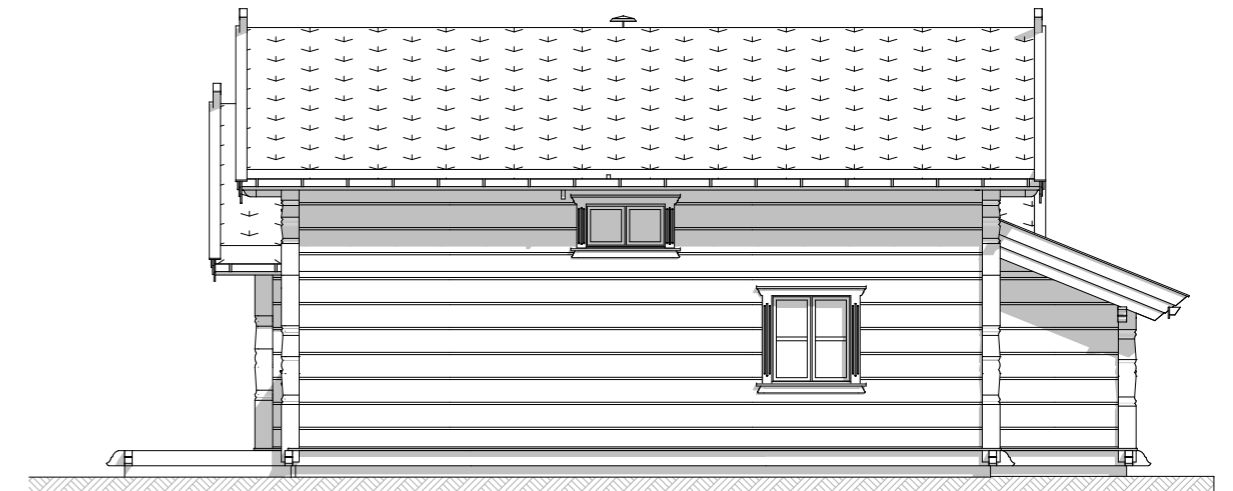

Fasade mot:



EIKÅS HYTTER & HUS
Tlf:38 34 95 00 - Faks:38 34 95 01 www.eikas.no

Tittakhaber:


Eikås Hytter & Hus AS

--

Byggeadresse:

BYA:	148.2 m ²	BRA:	155.9 m ²	Isol.BRA:	145.6 m ²	Gnr./Bnr.:	--/--	
Dato:	27.04.20	Rev.nr:	04.ES	Rev.Dato:	25.05.20	Tegnet av:	E.Stakkeland	
Prosjektr.:	T-20029						Dato arb.tegning	00.00.00
Tegning:	Fasader						Tegningsnr.:	2
						Målestokk:	1:100	
						Areal tak:	212 m ²	

Hovedplan

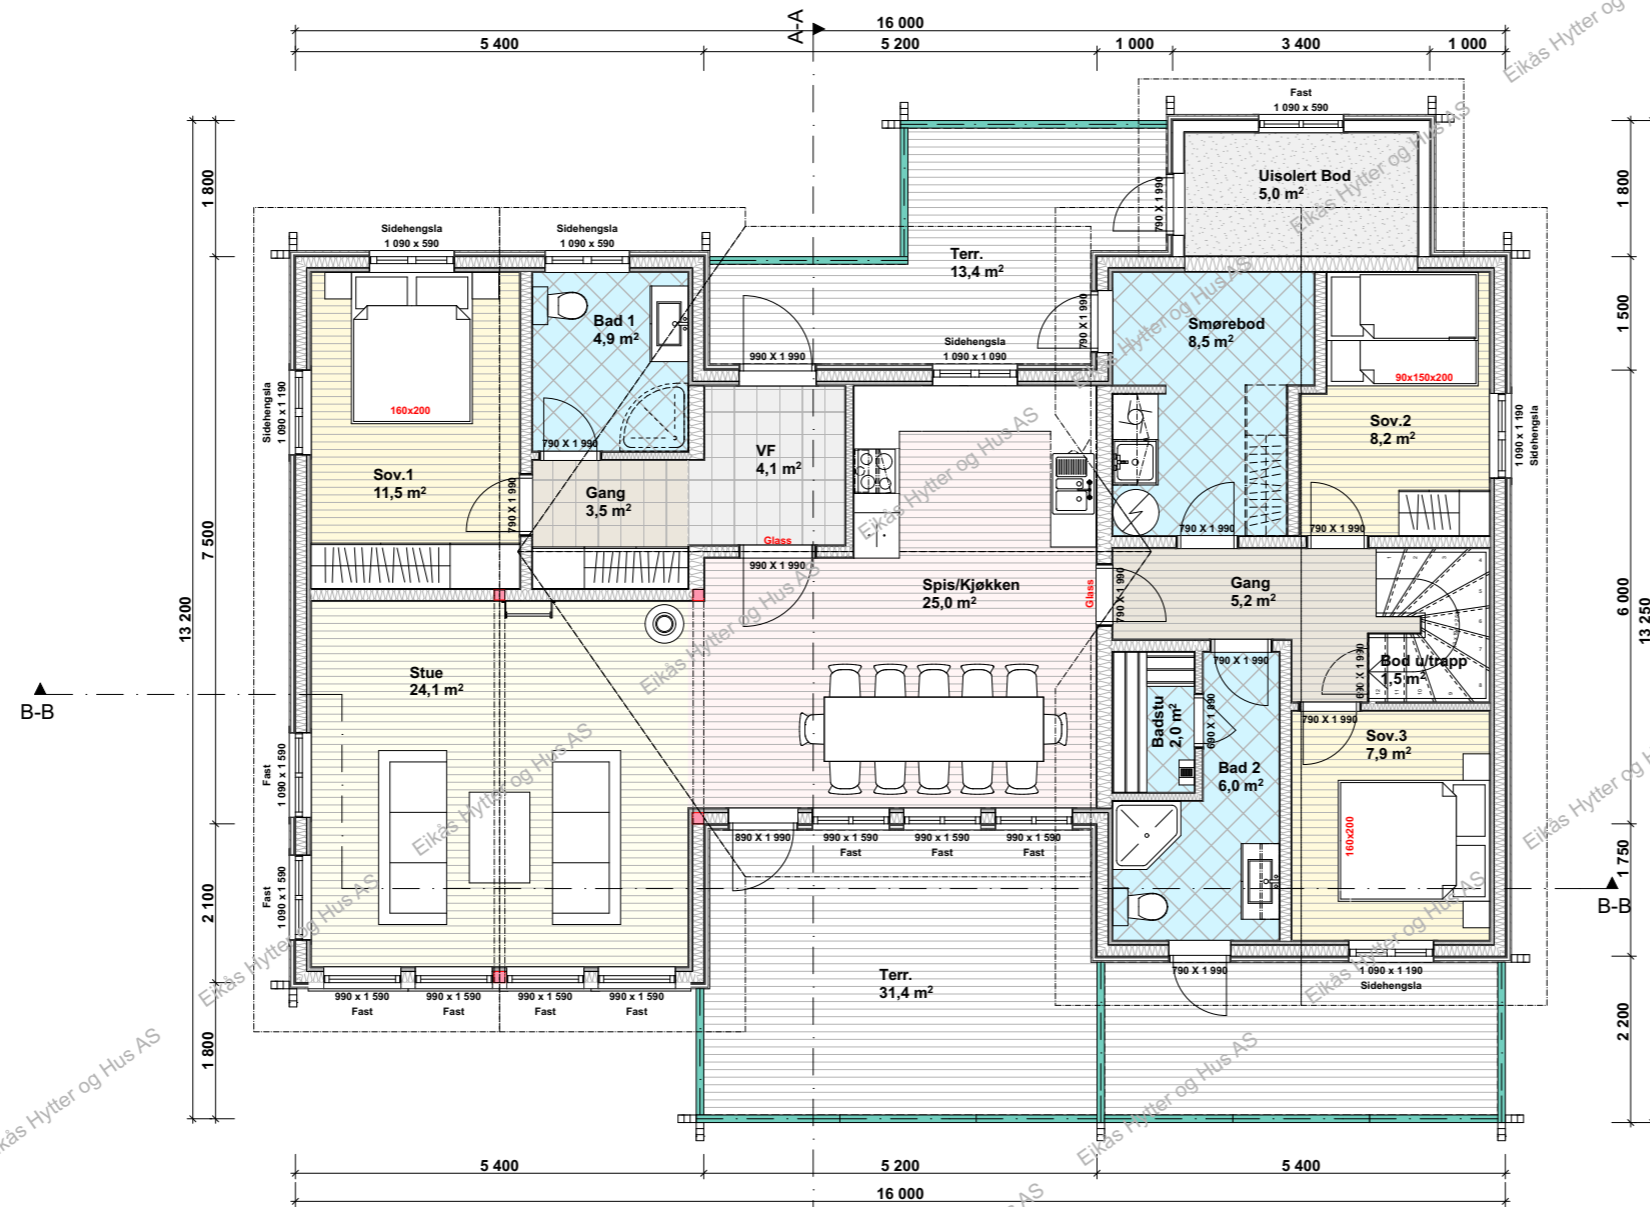

BRA. 1.etg.: 130.9 m²
BRA.2.etg.: 25.0 m²
BRA.Tot.: 155.9 m²


ISO.BRA. 1.etg.: 120.6 m²
ISO.BRA.2.etg.: 25.0 m²
ISO.BRA.Tot.: 145.6 m²



EIKÅS HYTTER & HUS
 Tlf:38 34 95 00 - Faks:38 34 95 01 www.eikas.no


Tiltakshaver:			
Eikås Hytter & Hus AS			
-			
-			
Byggeadresse:			
BYA:	148.2 m ²	BRA:	155.9 m ²
ISO.BRA:	145.6 m ²	Gnr./Bnr.:	---/---
Dato:	27.04.20	Rev.nr.:	04.ES
Rev.Dato:	25.05.20	Tegnet av:	E.Stakkeland
Prosjektnr.:	T-20029		
Dato arb.tegning	00.00.00		
Tegningsnr.:	3		
Tegning:	Målestokk: 1:100		
Hovedplan	Areal tak: 212 m ²		

Loftsplan

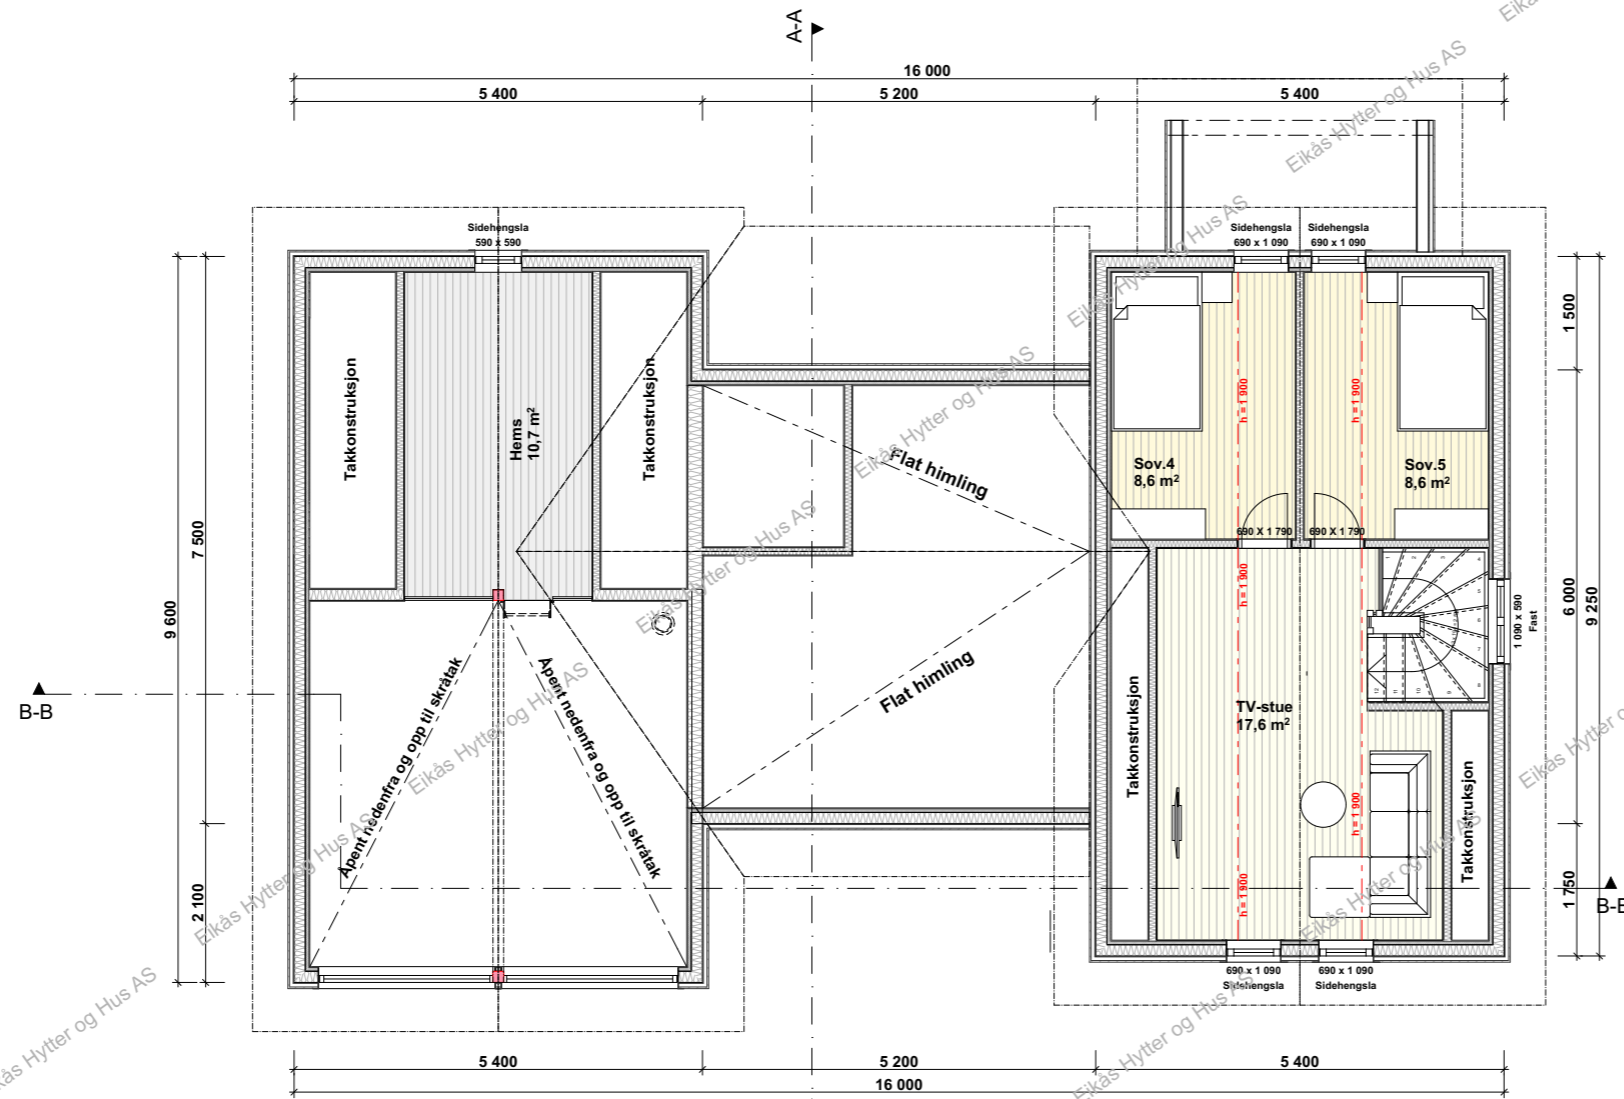


EIKÅS HYTTER & HUS
Tlf:38 34 95 00 - Faks:38 34 95 01 www.eikas.no

Tiltakshaver:			
Eikås Hytter & Hus AS			
-			
--			
Byggeadresse:			
BYA:	BRA:	Isol.BRA:	Gnr./Bnr.:
148.2 m²	155.9 m²	145.6 m²	--/--
Dato:	Rev.nr.:	Rev.Dato:	Tegnet av:
27.04.20	04.ES	25.05.20	E.Stakkeland
Prosjektnr.:			Dato arb.legning
T-20029			00.00.00
Tegningsnr.:			4
Tegning:			Målestokk:
Loftsplan			1:100
Areal tak:			212 m²

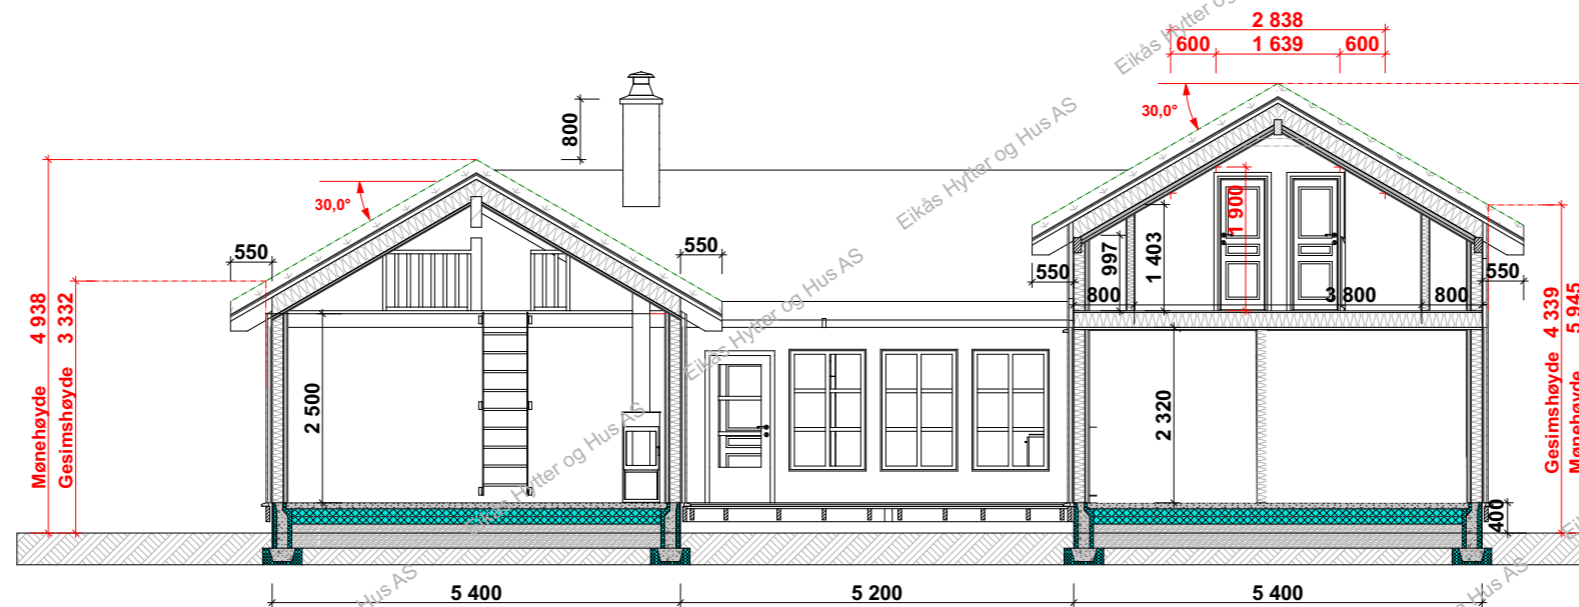

Snitt B-B

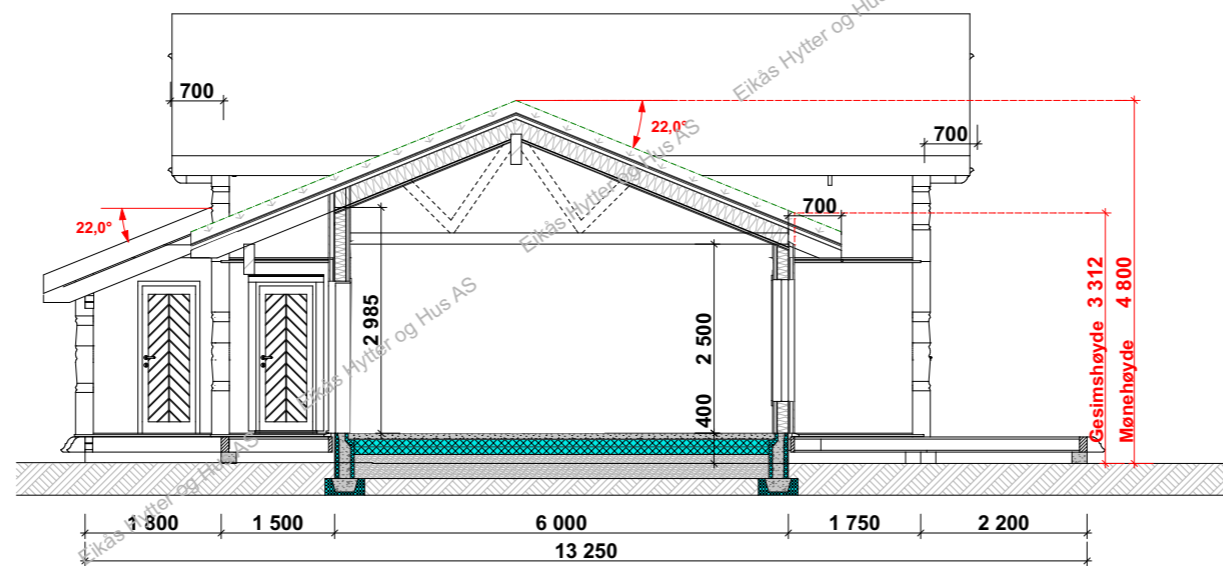

Snitt A-A



EIKÅS HYTTER & HUS
Tlf:38 34 95 00 - Faks:38 34 95 01 www.eikas.no

Tiltakshaver:

Eikås Hytter & Hus AS

Byggeadresse:

BYA:	148.2 m ²	BRA:	155.9 m ²	Isol.BRA:	145.6 m ²	Gnr./Bnr.:	---/---	
Dato:	27.04.20	Rev.nr.:	04.ES	Rev.Dato:	25.05.20	Tegnet av:	E.Stakkeland	
Prosjektnr.:	T-20029						Dato arb.tegning:	00.00.00
Tegning:	Snitt						Tegningsnr.:	5
							Målestokk:	1:100
							Areal tak:	212 m ²