


EIKÅS HYTTTER & HUS
 Tlf:38 34 95 00 - Faks:38 34 95 01 www.eikas.no


Tiltakshaver:
Eikas Hytter & Hus AS
 --
 --

Byggeadresse:
 --


BYA: 148.4 m ²	BRA: 163.8 m ²	Isol.BRA: 149.9 m ²	Gnr./Bnr.: --
Dato: 29.05.20	Rev.nr: 02.EE	Rev.Dato: 18.06.20	Tegnet av: E.Egeland
Prosjektnr.: T-20036			Dato arb.tegning: 00.00.00
Tegning: Perspektiv			Tegningsnr.: 1
			Målestokk: Areal tak: 210 m ²

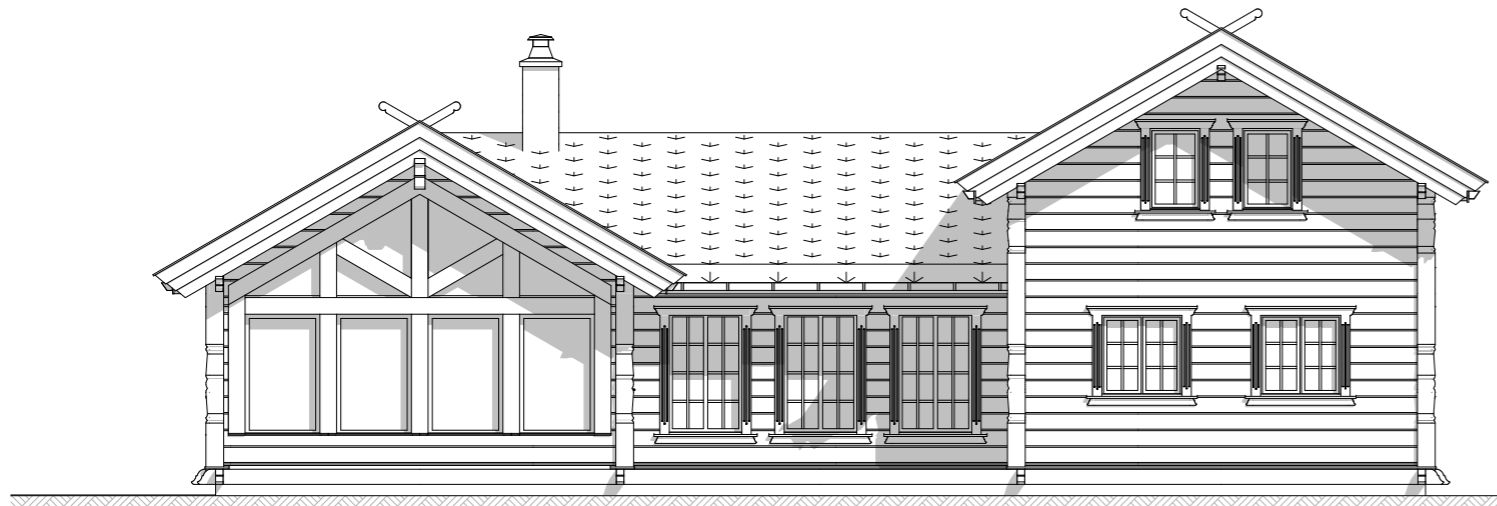


Fasade mot: 1

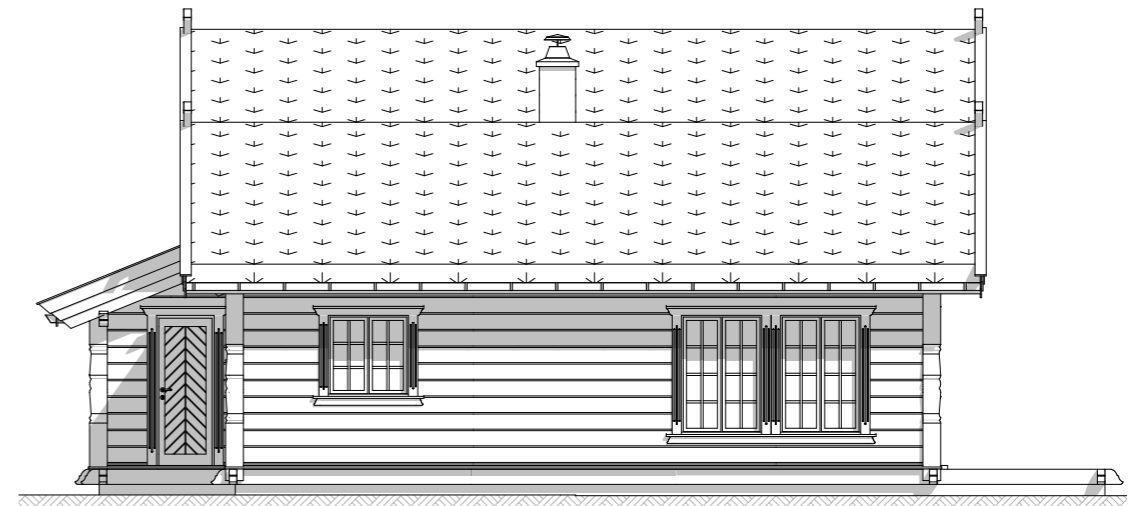

Fasade mot: 1

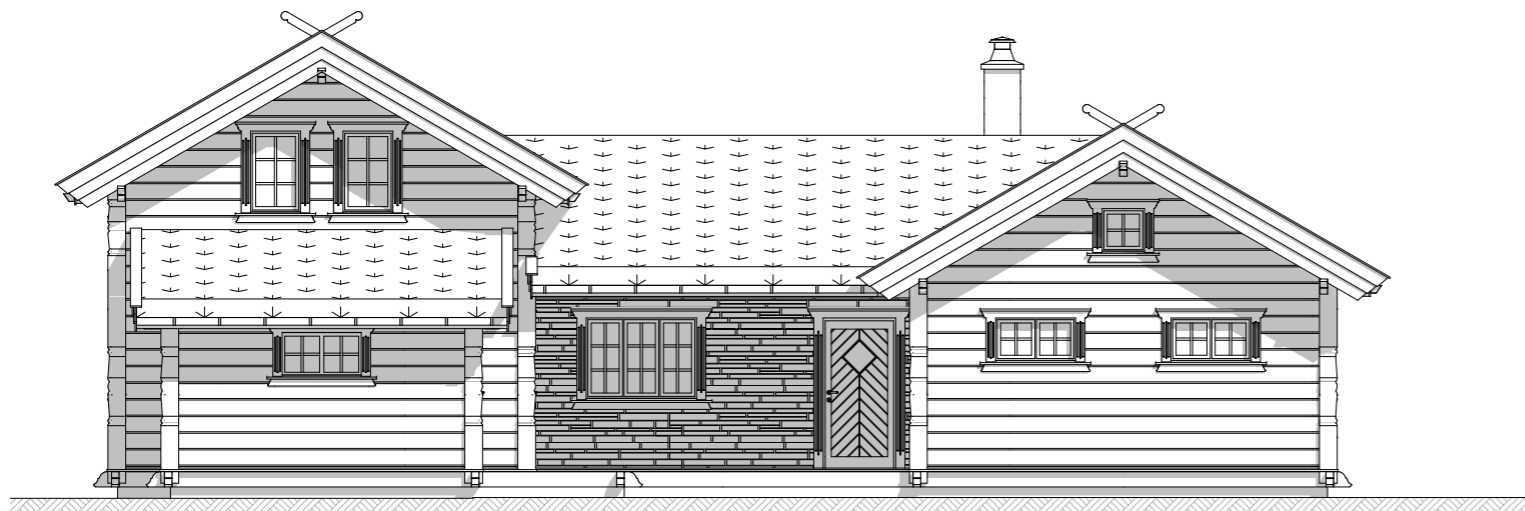

Fasade mot: 1

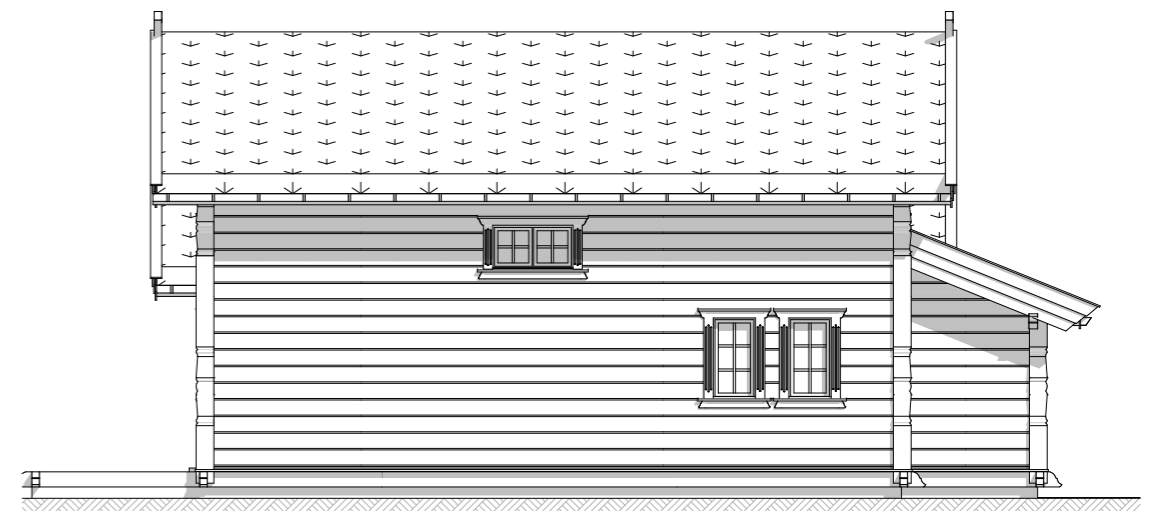

Fasade mot: 1



EIKÅS HYTTER & HUS
Tlf:38 34 95 00 - Faks:38 34 95 01 www.eikas.no

Tiltakshaver:
Eikås Hytter & Hus AS
--


Byggeadresse:
--

BYA: 148.4 m ²	BRA: 163.8 m ²	Isol.BRA: 149.9 m ²	Gnr./Bnr.: --
Dato: 29.05.20	Rev.nr: 02.EE	Rev.Dato: 18.06.20	Tegnet av: E.Egeland

Prosjektnr.: **T-20036**
Dato arb.tegning: 00.00.00
Tegningsnr.: 2

Tegning: **Fasader**
Målestokk: **1:100**
Areal tak: 210 m²

Hovedplan

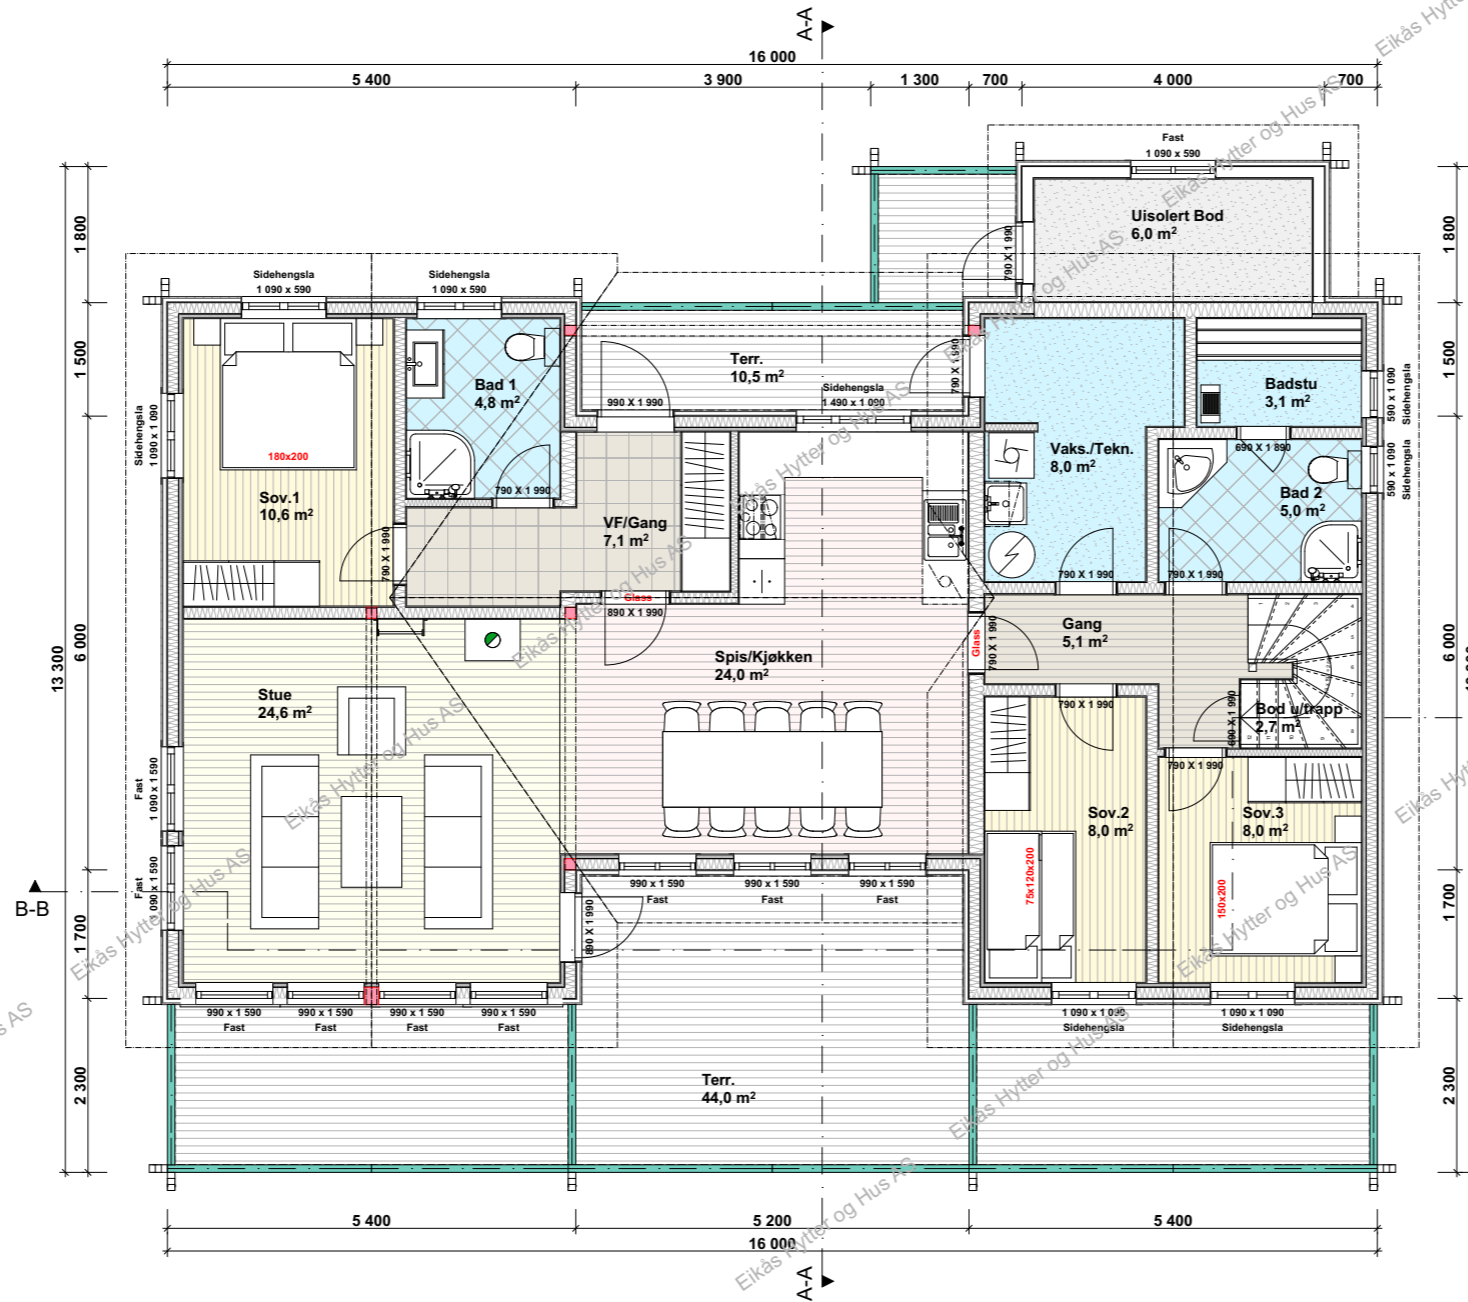

BRA. 1.etg.: 132.7 m²
BRA.2.etg.: 31.1 m²
BRA.Tot.: 163.8 m²


ISO.BRA. 1.etg.: 118.8 m²
ISO.BRA.2.etg.: 31.1 m²
ISO.BRA.Tot.: 149.9 m²



EIKÅS HYTTER & HUS
 Tlf:38 34 95 00 - Faks:38 34 95 01 www.eikas.no


Tittakshaver:			
Eikås Hytter & Hus AS			
--			
Byggeadresse:			
--			
BYA:	BRA:	Isol.BRA:	Gnr./Bnr.:
148.4 m ²	163.8 m ²	149.9 m ²	--
Dato:	Rev.nr.:	Rev.Dato:	Tegnet av:
29.05.20	02.EE	18.06.20	E.Egeland
Prosjektnr.:			Dato arb.tegning
T-20036			00.00.00
			Tegningsnr.:
			3
Tegning:			Målestokk:
Hovedplan			1:100
			Areal tak:
			210 m ²

Loftsplan

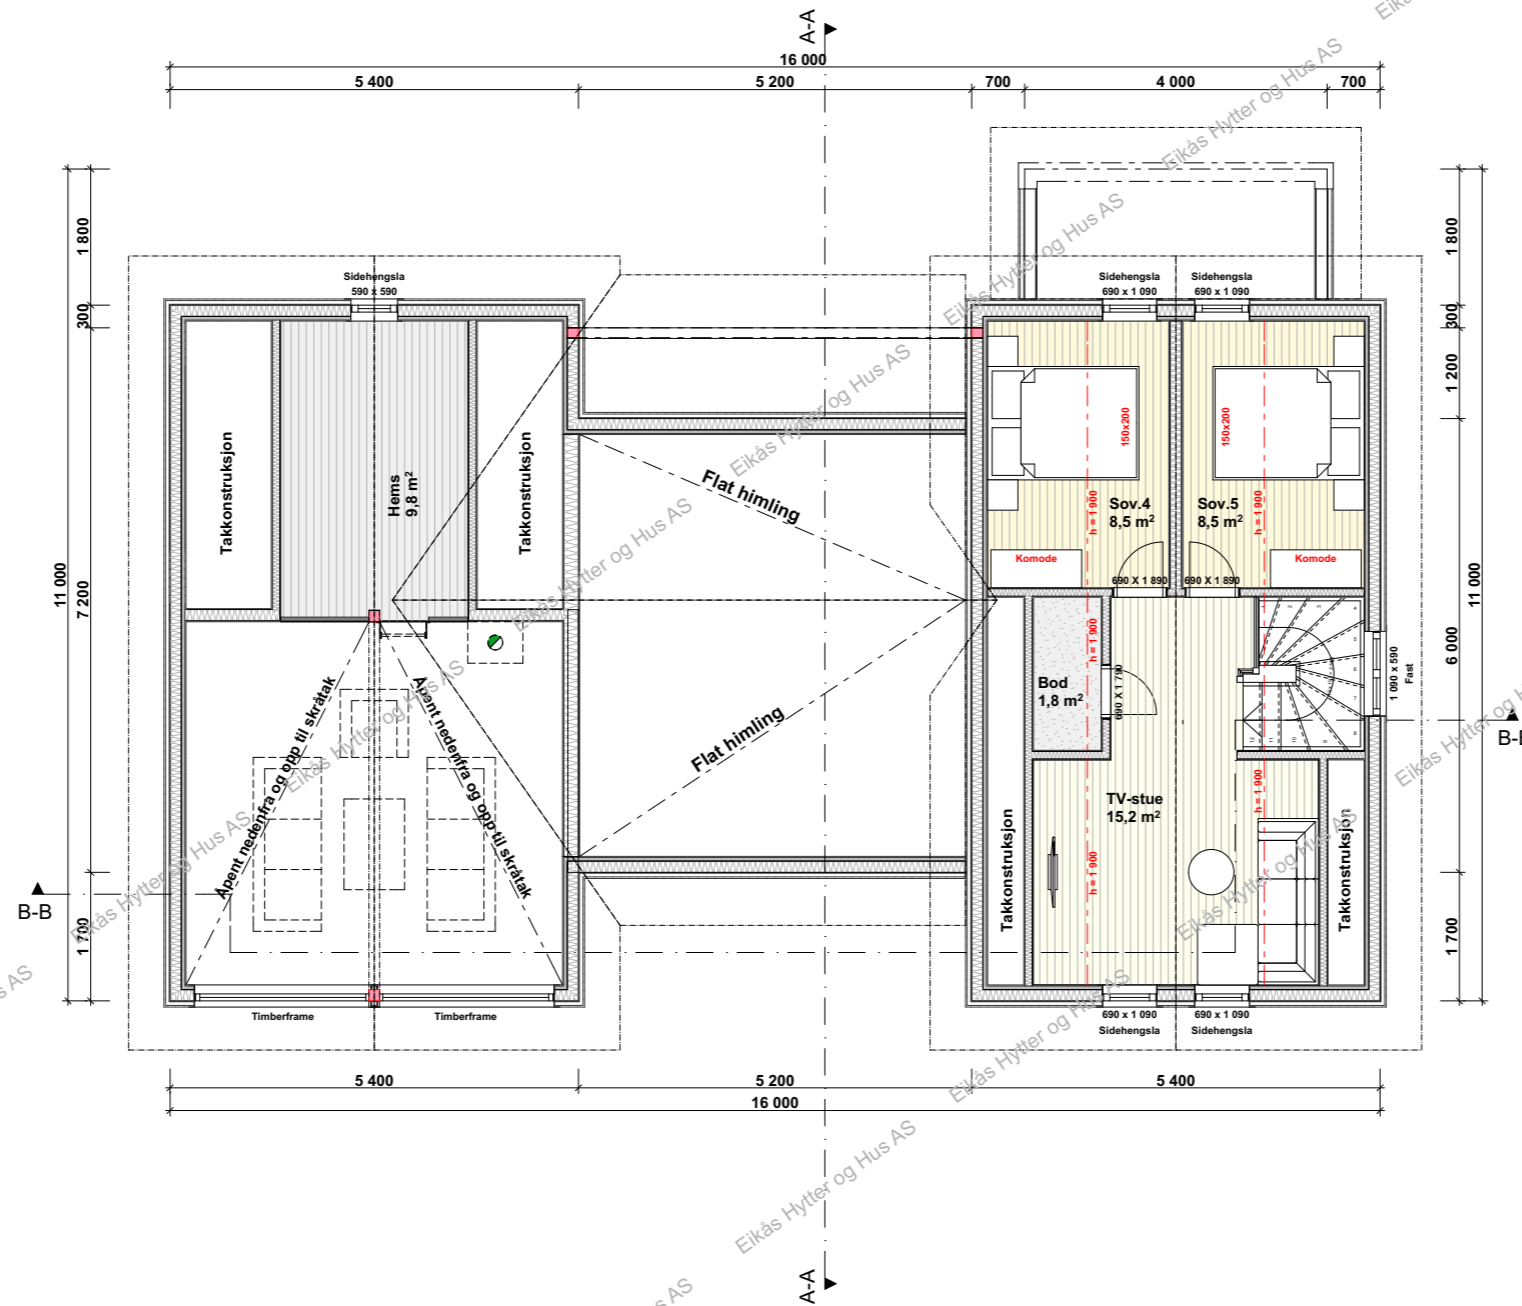


EIKÅS HYTTER & HUS
Tlf:38 34 95 00 - Faks:38 34 95 01 www.eikas.no

Tittakhaber:			
Eikås Hytter & Hus AS			
--			
Byggeadresse:			
--			
BYA:	BRA:	Isol.BRA:	Gnr./Bnr.:
148.4 m²	163.8 m²	149.9 m²	--
Dato:	Rev.nr:	Rev.Dato:	Tegnet av:
29.05.20	02.EE	18.06.20	E.Egeland
Prosjektnr.:			Dato arb.tegning
T-20036			00.00.00
Tegningsnr.:			4
Tegning:			Målestokk:
Loftsplan			1:100
Areal tak:			210 m²

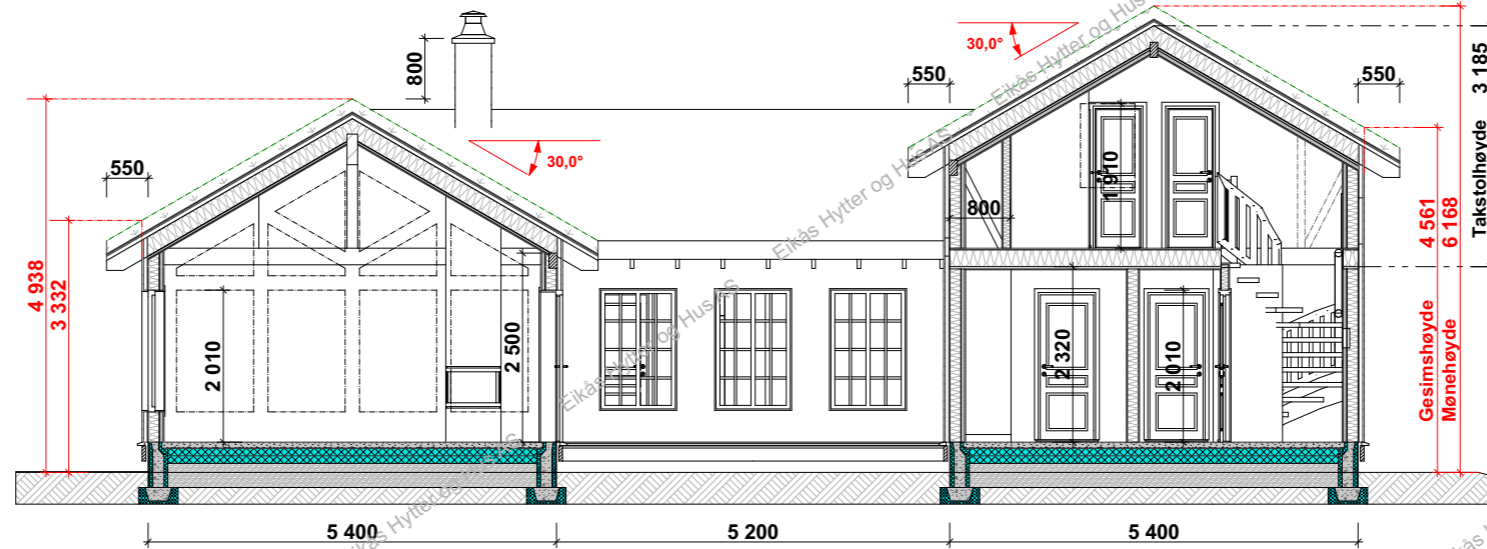

Snitt B-B

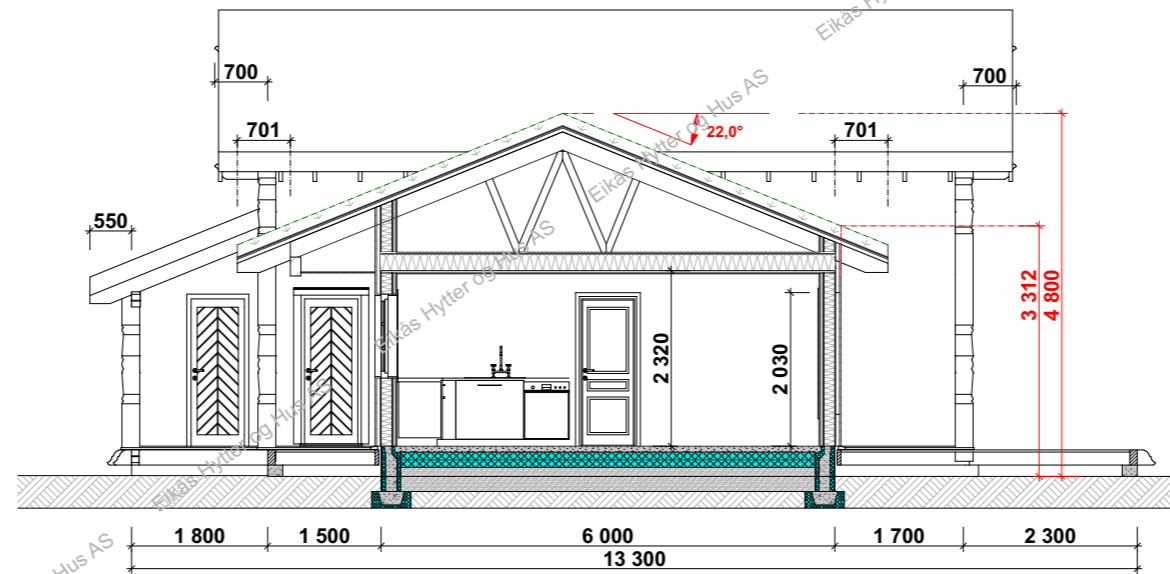

Snitt A-A



EIKÅS HYTTER & HUS
Tlf:38 34 95 00 - Faks:38 34 95 01 www.eikas.no

Tiltakshaver:			
Eikås Hytter & Hus AS			
--			
Byggeadresse:			
--			
BYA:	BRA:	Isol.BRA:	Gnr./Bnr.:
148.4 m ²	163.8 m ²	149.9 m ²	--
Dato:	Rev.nr:	Rev.Dato:	Tegnet av:
29.05.20	02.EE	18.06.20	E.Egeland
Prosjektnr.:			Dato arb.tegning
T-20036			00.00.00
Tegningsnr.:			5
Tegning:			Målestokk:
Snitt			1:100
			Areal tak:
			210 m ²