

EIKÅS HYTTER & HUS

Tlf:38 34 95 00 - Faks:38 34 95 01 www.eikas.no

Tittakshaver:


Eikås Hytter & Hus AS

--


Byggeadresse:

--

BYA:	148.9 m <sup>2</sup>	BRA:	117.2 m <sup>2</sup>	Isol.BRA:	147.2 m <sup>2</sup>	Gnr./Bnr.:	--
Dato:	23.06.20	Rev.nr:	00.EE	Rev.Dato:	-	Tegnet av:	E.Egeland
Prosjektnr.:	<b>T-20043</b>					Dato arb.tegning	00.00.00
Tegning:	Perspektiv					Tegningsnr.:	1
						Målestokk:	
						Areal tak:	213 m <sup>2</sup>

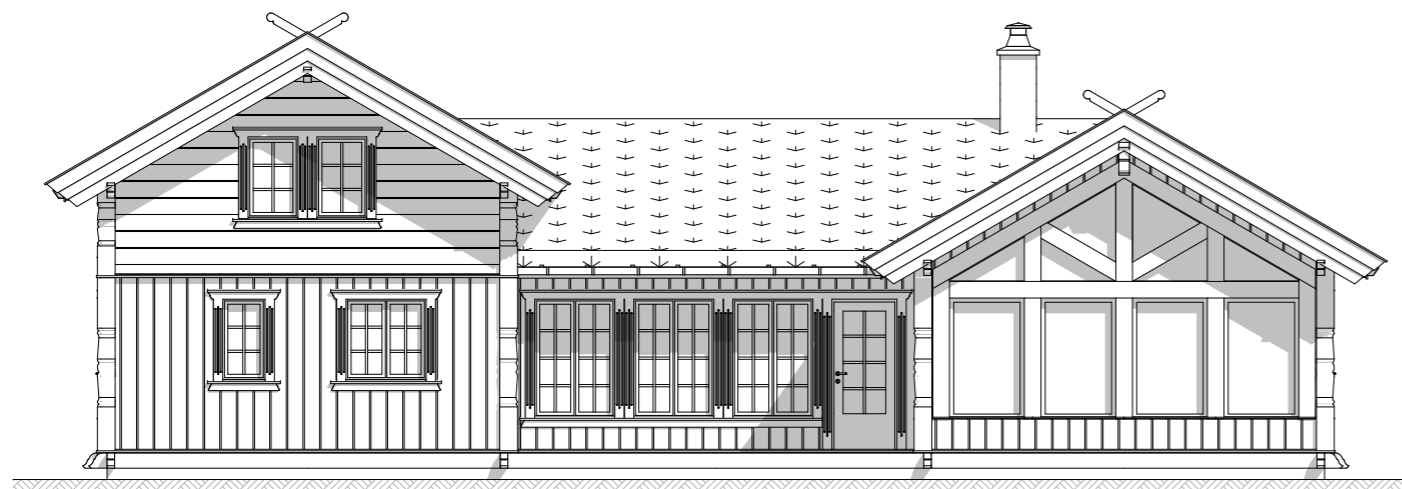


**Fasade 1**

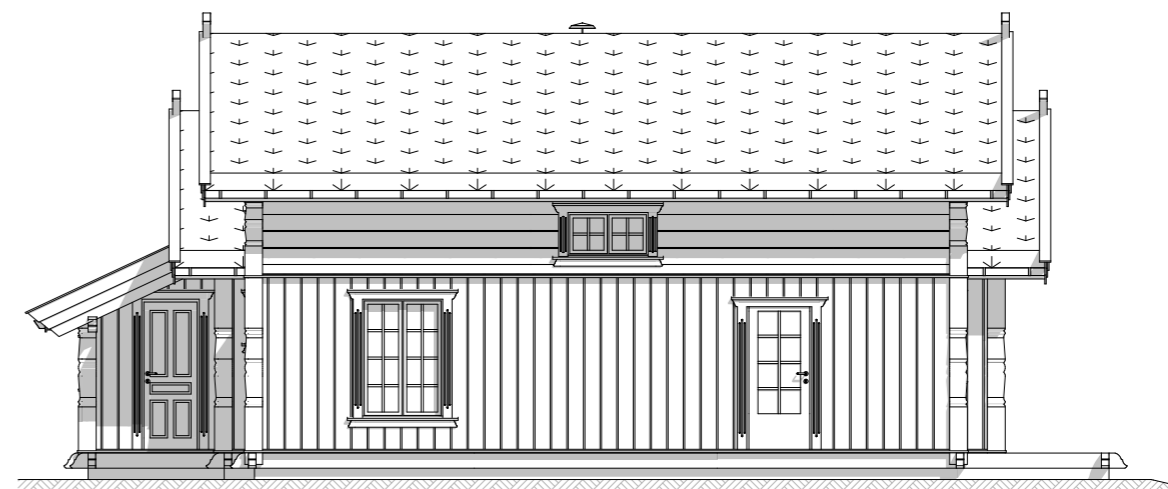

**Fasade 2**



**Fasade 3**

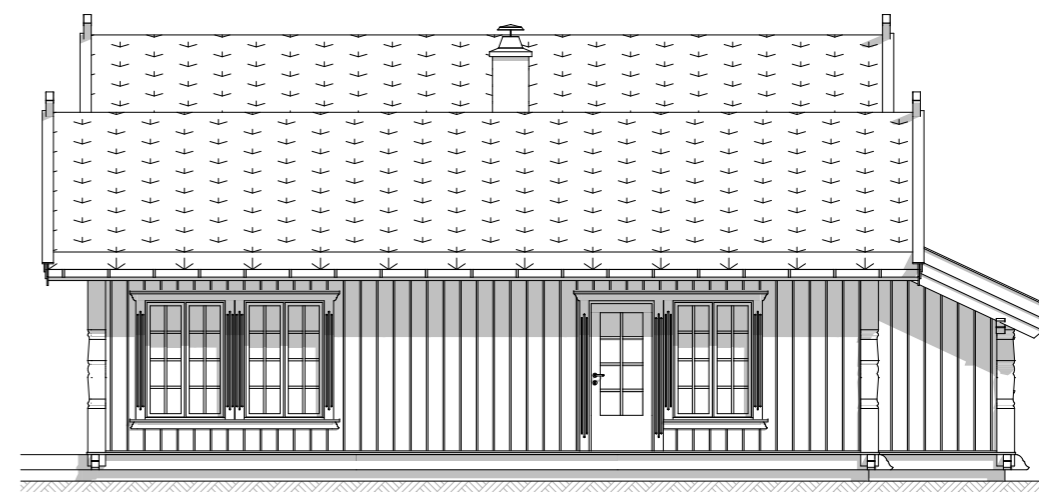

**Fasade 4**



**EIKÅS HYTTER & HUS**

Tlf:38 34 95 00 - Faks:38 34 95 01 [www.eikas.no](http://www.eikas.no)

Tittakhaber:

**Eikås Hytter & Hus AS**

--


Byggeadresse:

--

BYA:	148.9 m <sup>2</sup>	BRA:	117.2 m <sup>2</sup>	Isol.BRA:	147.2 m <sup>2</sup>	Gnr./Bnr.:	--
Dato:	23.06.20	Rev.nr.:	00.EE	Rev.Dato:	-	Tegnet av:	E.Egeland
Prosjektnr.:	<b>T-20043</b>			Dato arb.tegning	00.00.00		
Tegning:	Fasader			Tegningsnr.:	2		
				Målestokk:	<b>1:100</b>		
				Areal tak:	213 m <sup>2</sup>		




# Loftsplan

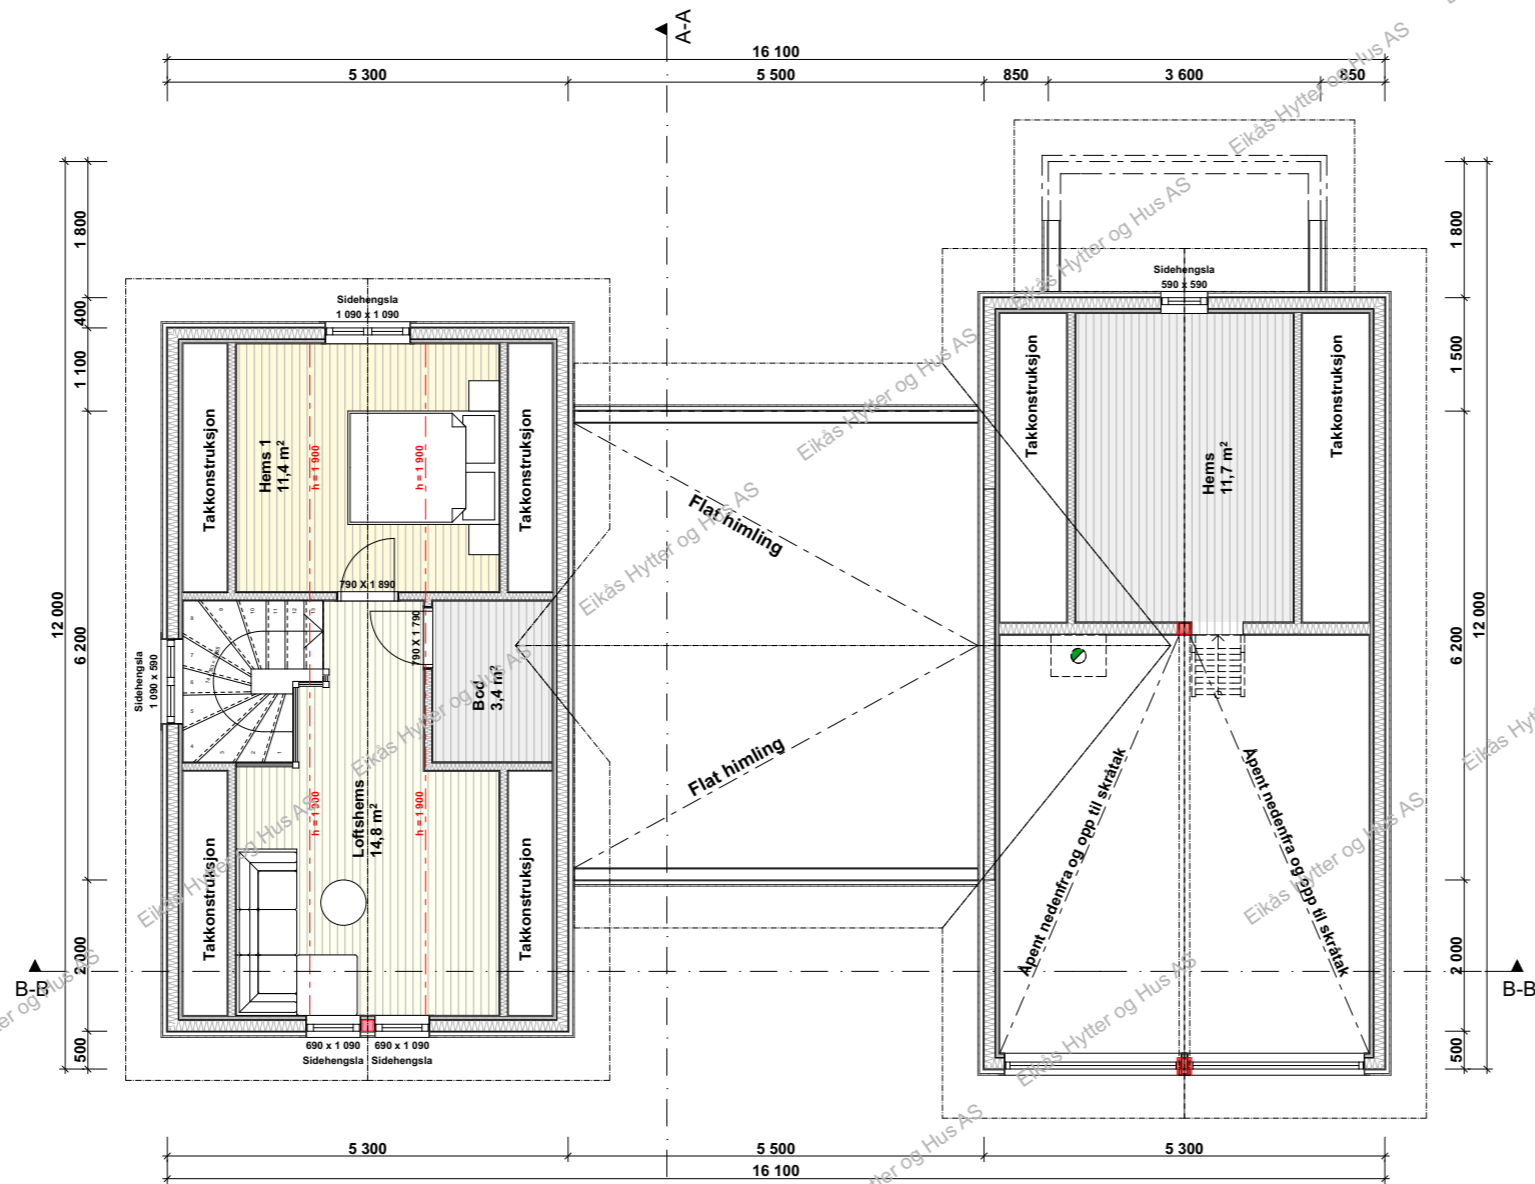


**EIKÅS HYTTER & HUS**  
 Tlf:38 34 95 00 - Faks:38 34 95 01 www.eikas.no

Tittakshaver:			
Eikås Hytter & Hus AS			
--			
Byggeadresse:			
--			
BYA:	BRA:	Isol.BRA:	Gnr./Bnr.:
148.9 m²	117.2 m²	147.2 m²	--
Dato:	Rev.nr:	Rev.Dato:	Tegnet av:
23.06.20	00.EE	-	E.Egeland
Prosjektnr.:			Dato arb.tegning
<b>T-20043</b>			00.00.00
Tegningsnr.:			4
Tegning:			Målestokk:
Loftsplan			<b>1:100</b>
Areal tak:			213 m²



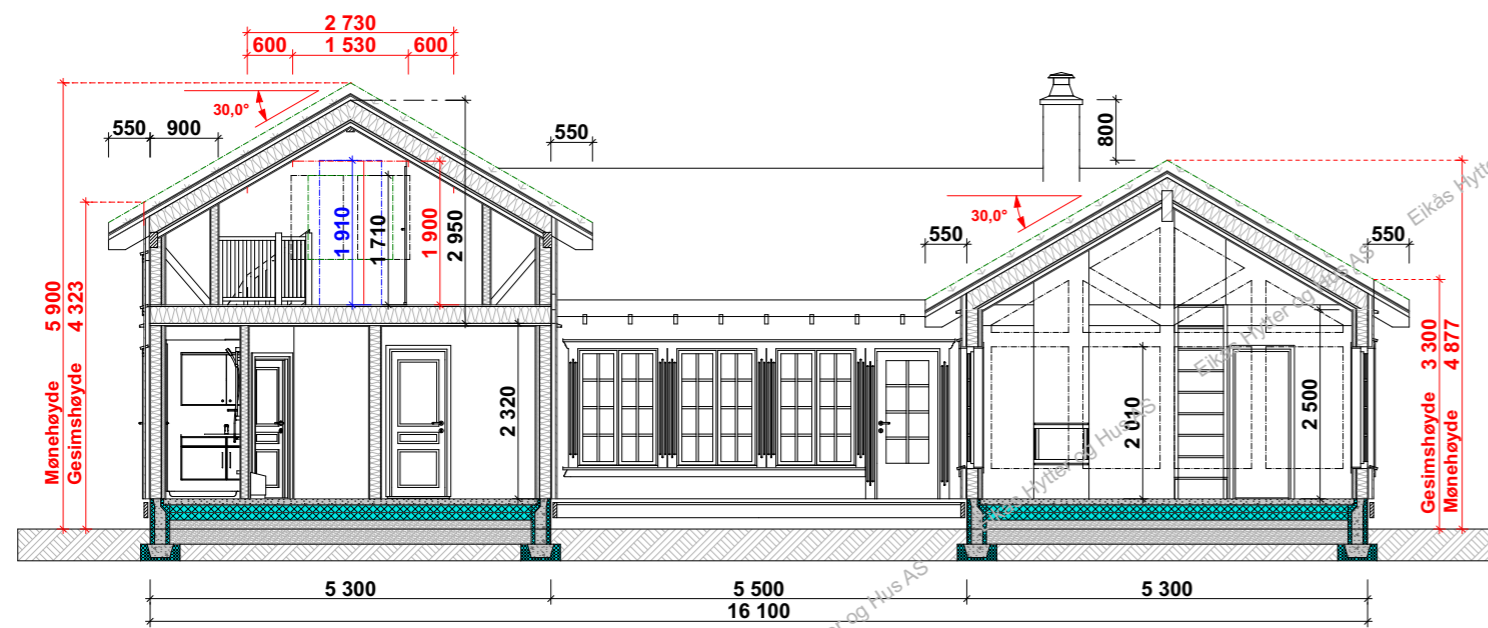

**Snitt B-B**

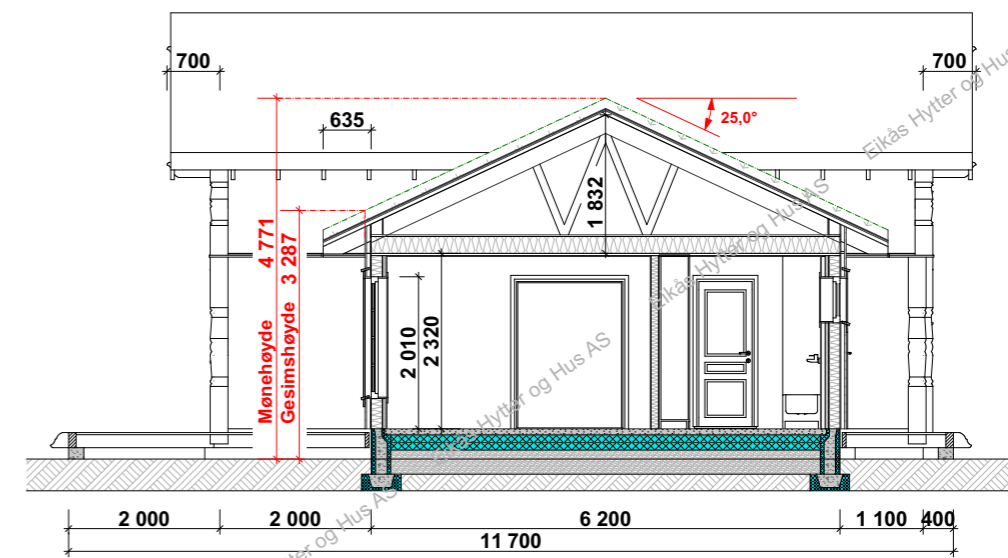

**Snitt A-A**



**EIKÅS HYTTER & HUS**  
Tlf:38 34 95 00 - Faks:38 34 95 01 www.eikas.no

Tittakshaver:			
Eikås Hytter & Hus AS			
--			
Byggeadresse:			
--			
BYA:	BRA:	Isol.BRA:	Gnr./Bnr.:
148.9 m <sup>2</sup>	117.2 m <sup>2</sup>	147.2 m <sup>2</sup>	--
Dato:	Rev.nr.:	Rev.Dato:	Tegnet av:
23.06.20	00.EE	-	E.Egeland
Prosjektnr.:			Dato arb.tegning
<b>T-20043</b>			00.00.00
Tegningsnr.:			5
Tegning:			Målestokk:
<b>Snitt</b>			<b>1:100</b>
			Areal tak:
			213 m <sup>2</sup>