



EIKÅS HYTTER & HUS

Tlf:38 34 95 00 - Faks:38 34 95 01 www.eikas.no

Tiltakshaver:

Eikas Hytter & Hus AS

-


--

Byggeadresse:

BYA:	163.3 m ²	BRA:	143.9 m ²	Isol.BRA:	131.8 m ²	Gnr./Bnr.:	--
Dato:	03.08.20	Rev.nr.:	00.EE	Rev.Dato:	--	Tegnet av:	Egeland
Prosjektnr.:	T-20051					Dato arb.legning	00.00.00
Tegning:	Perspektiv					Tegningsnr.:	1
						Målestokk:	
						Areal tak:	228.5 m ²




Fasade 1

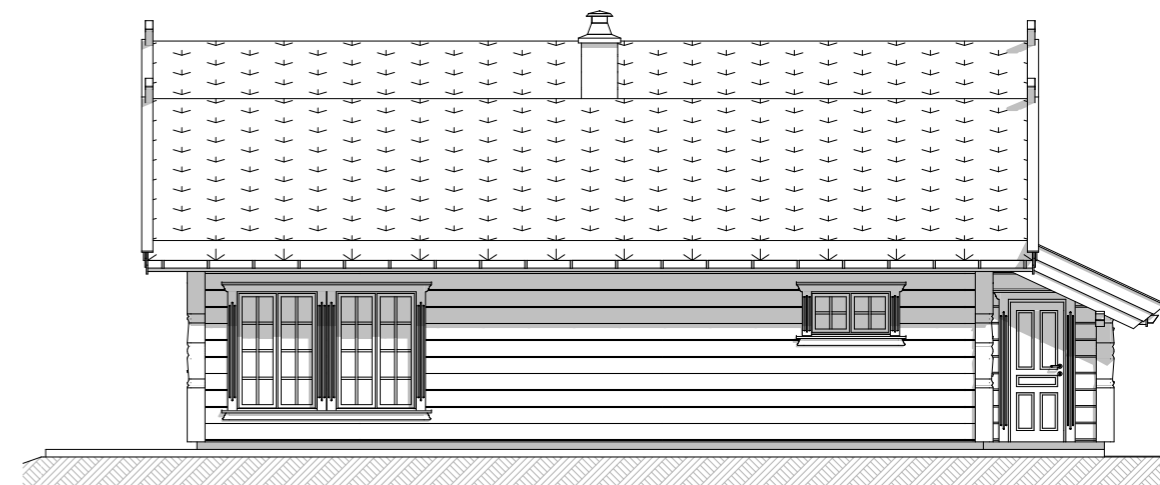

Fasade 2



Fasade 3

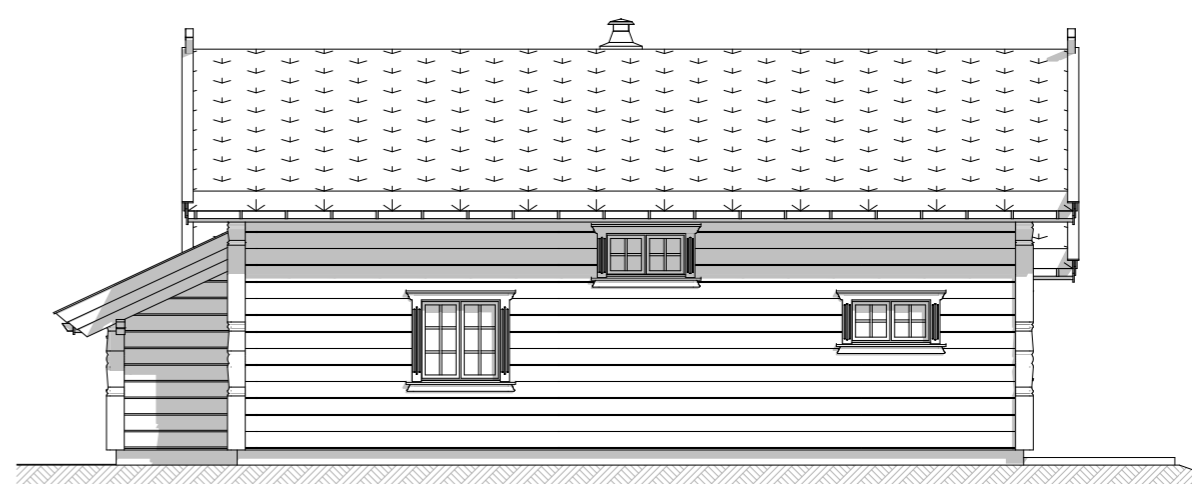

Fasade 4




EIKÅS HYTTER & HUS

Tlf:38 34 95 00 - Faks:38 34 95 01 www.eikas.no

Tiltakshaver:			
Eikås Hytter & Hus AS			
-			
-			
Byggeadresse:			

BYA:	BRA:	Isol.BRA:	Gnr./Bnr.:
163.3 m ²	143.9 m ²	131.8 m ²	--
Dato:	Rev.nr.:	Rev.Dato:	Tegnet av:
03.08.20	00.EE	--	Egeland
Prosjektnr.:			Dato arb.tegning
T-20051			00.00.00
			Tegningsnr.:
			2
Tegning:			Målestokk:
Fasader			1:100
			Areal tak:
			228.5 m ²

Hovedplan

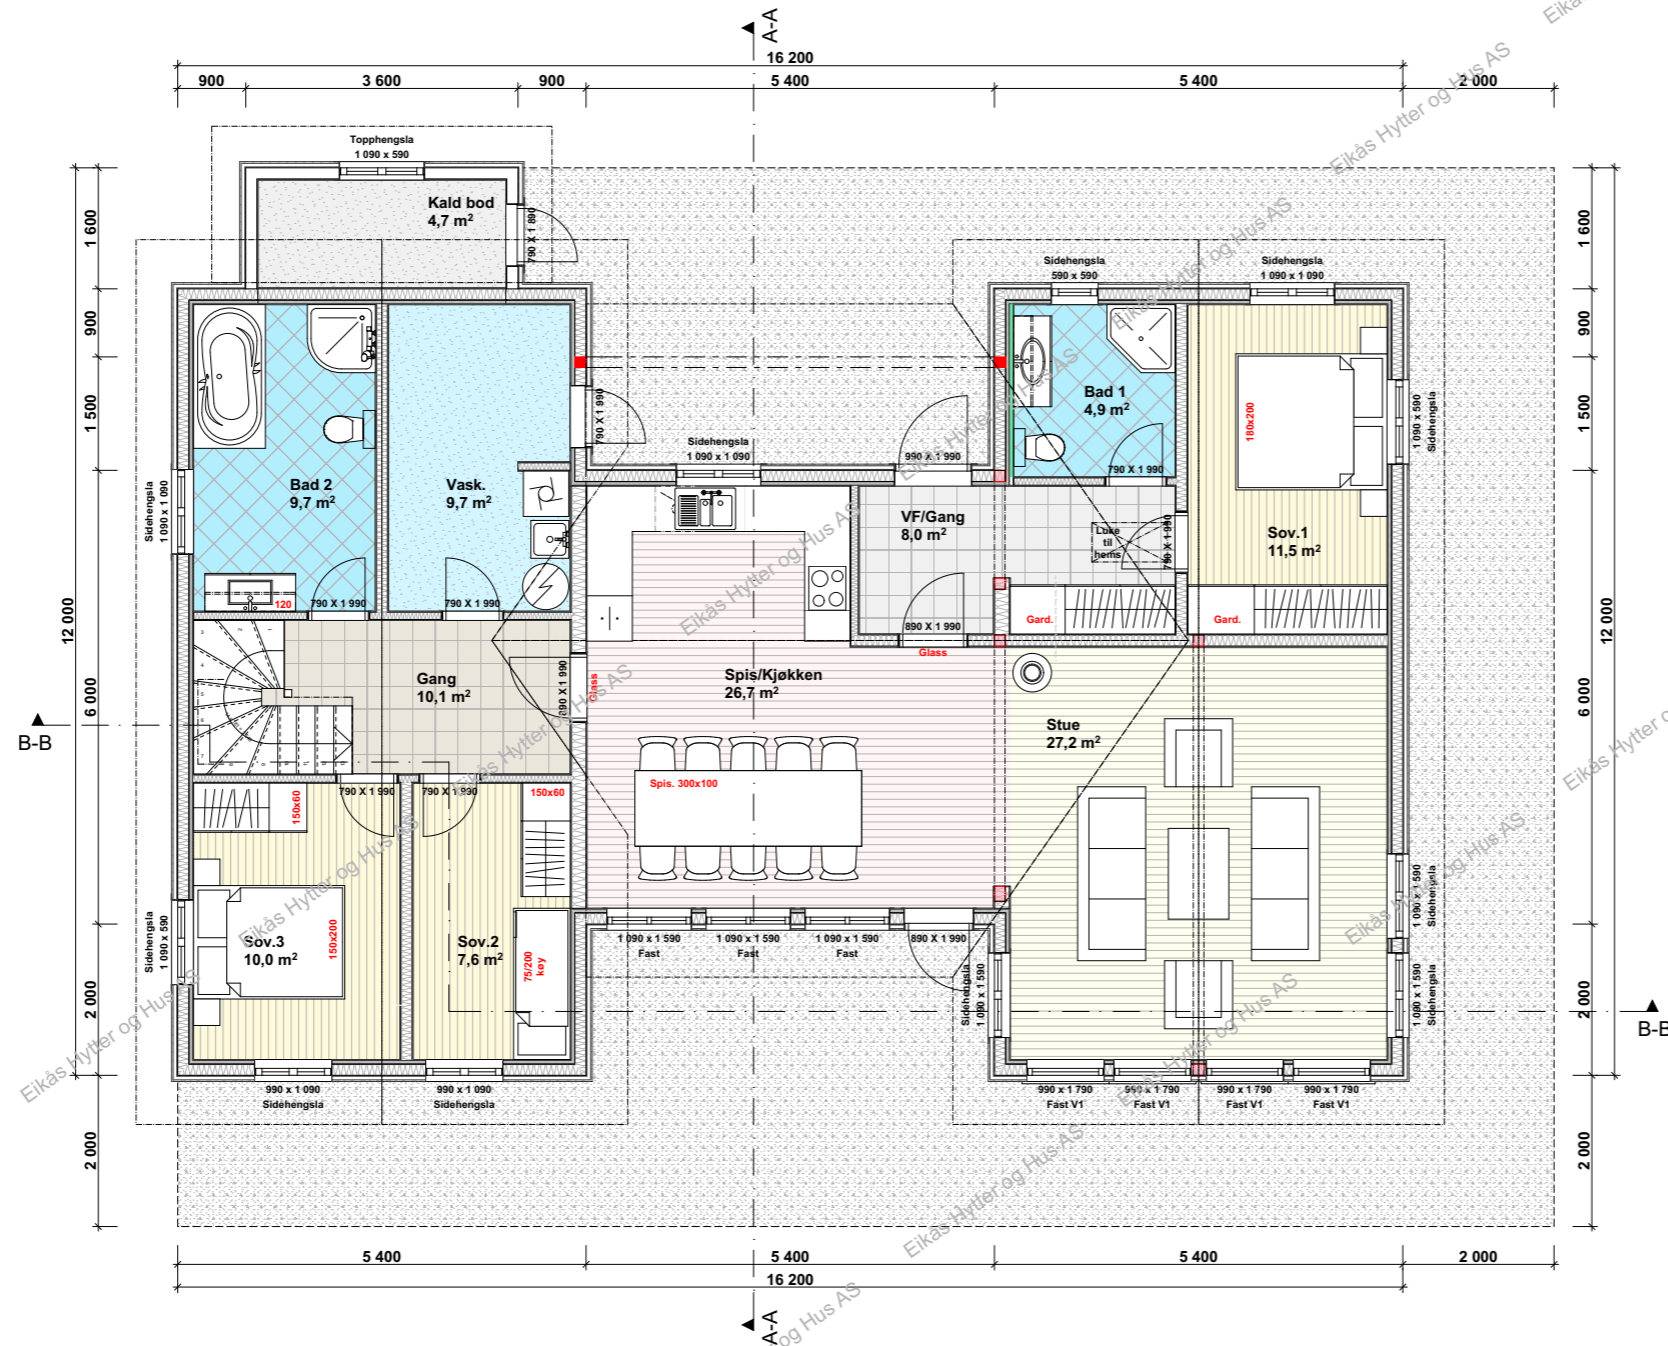


EIKÅS HYTTER & HUS
Tlf:38 34 95 00 - Faks:38 34 95 01 www.eikas.no

Tittakhaber:			
Eikås Hytter & Hus AS			

Byggeadresse:			

BYA:	BRA:	Isol.BRA:	Gnr./Bnr.:
163.3 m ²	143.9 m ²	131.8 m ²	--
Dato:	Rev.nr.:	Rev.Dato:	Tegnet av:
03.08.20	00.EE	--	Egeland
Prosjektnr.:			Dato arb.tegning
T-20051			00.00.00
			Tegningsnr.:
			3
Tegning:			Målestokk:
Hovedplan			1:100
			Areal tak:
			228.5 m ²

Loftsplan

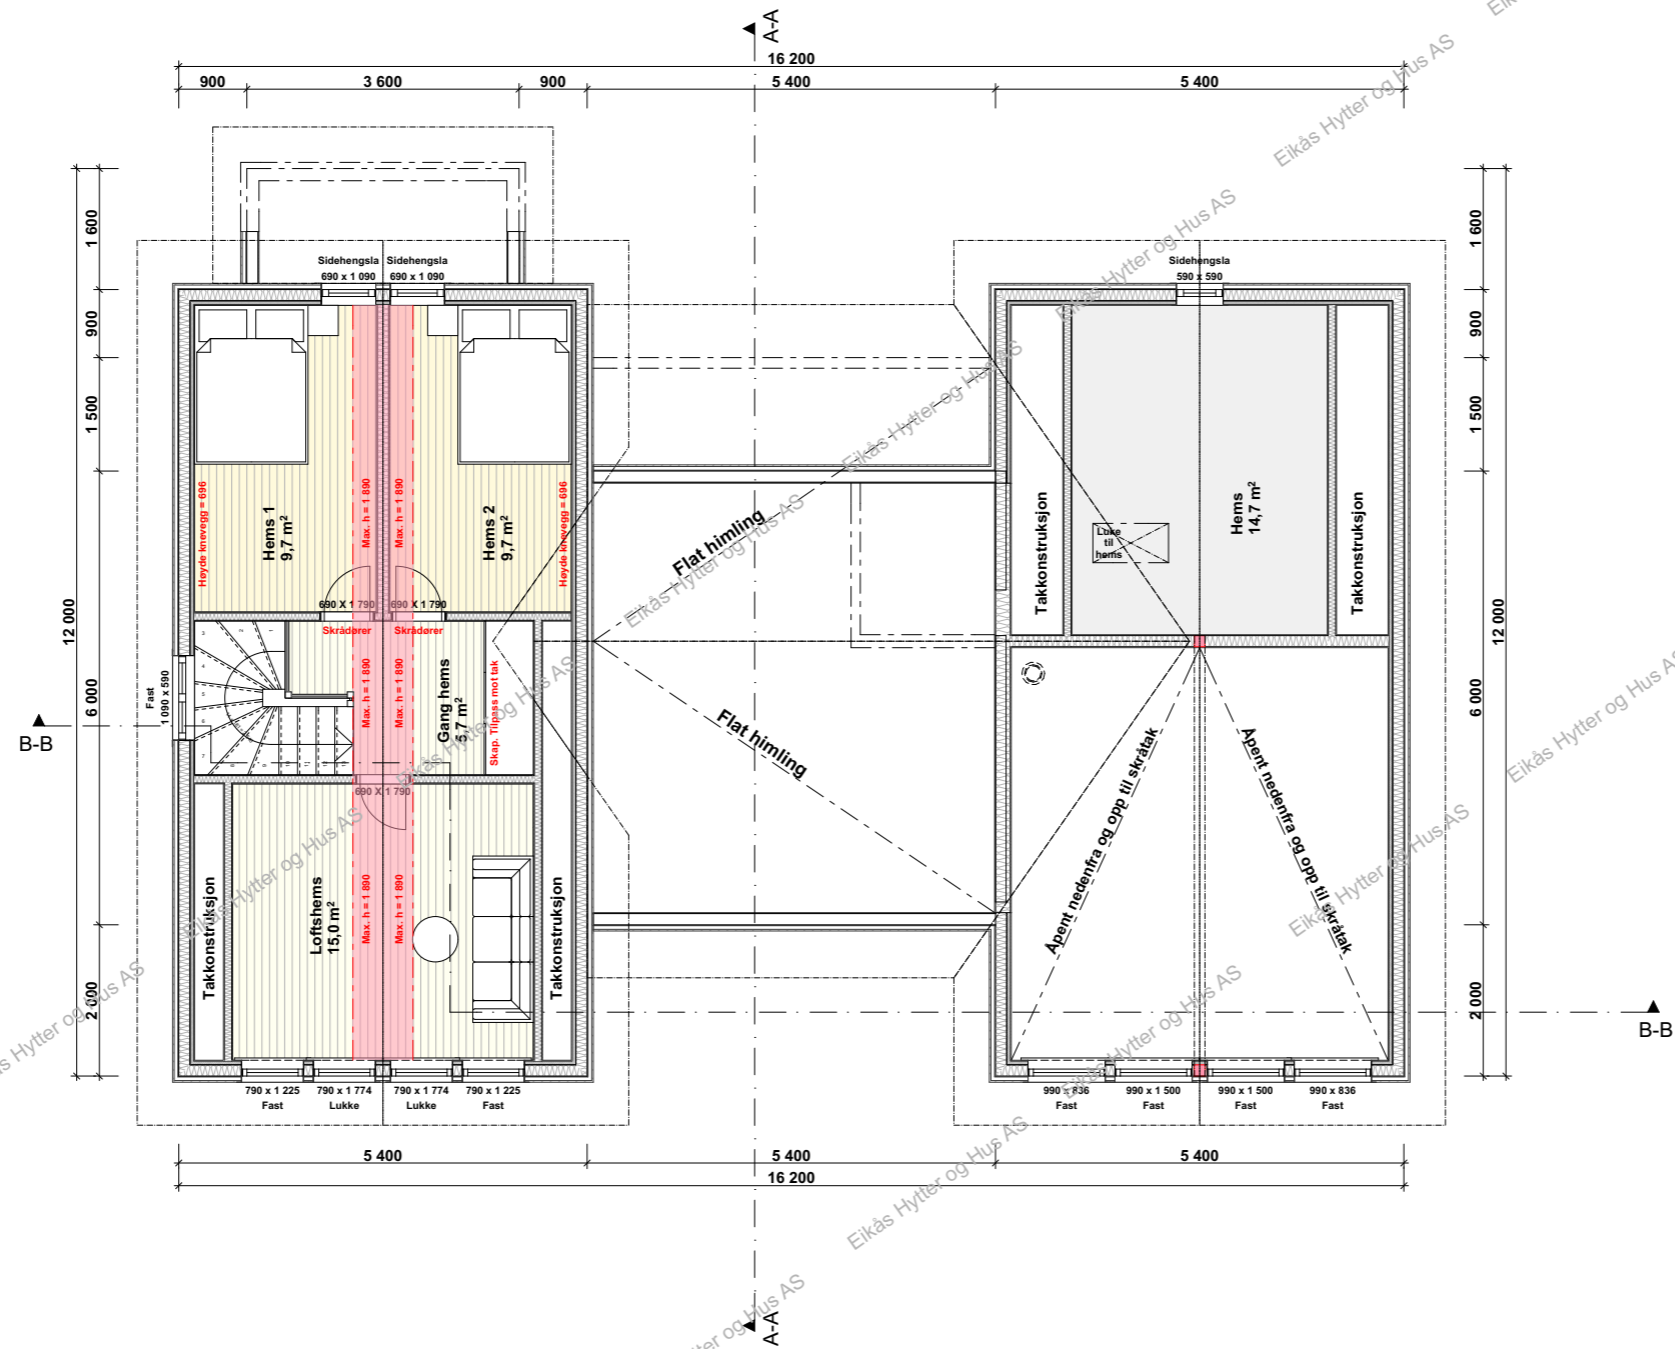


EIKÅS HYTTER & HUS
 Tlf:38 34 95 00 - Faks:38 34 95 01 www.eikas.no


Tittakshaver:			
Eikås Hytter & Hus AS			

Byggeadresse:			

BYA:	BRA:	Isol.BRA:	Gnr./Bnr.:
163.3 m ²	143.9 m ²	131.8 m ²	--
Dato:	Rev.nr:	Rev.Dato:	Tegnet av:
03.08.20	00.EE	--	Egeland
Prosjektnr.:			Dato arb.tegning
T-20051			00.00.00
Tegningsnr.:			4
Tegning:			Målestokk:
Loftsplan			1:100
Areal tak:			228.5 m ²

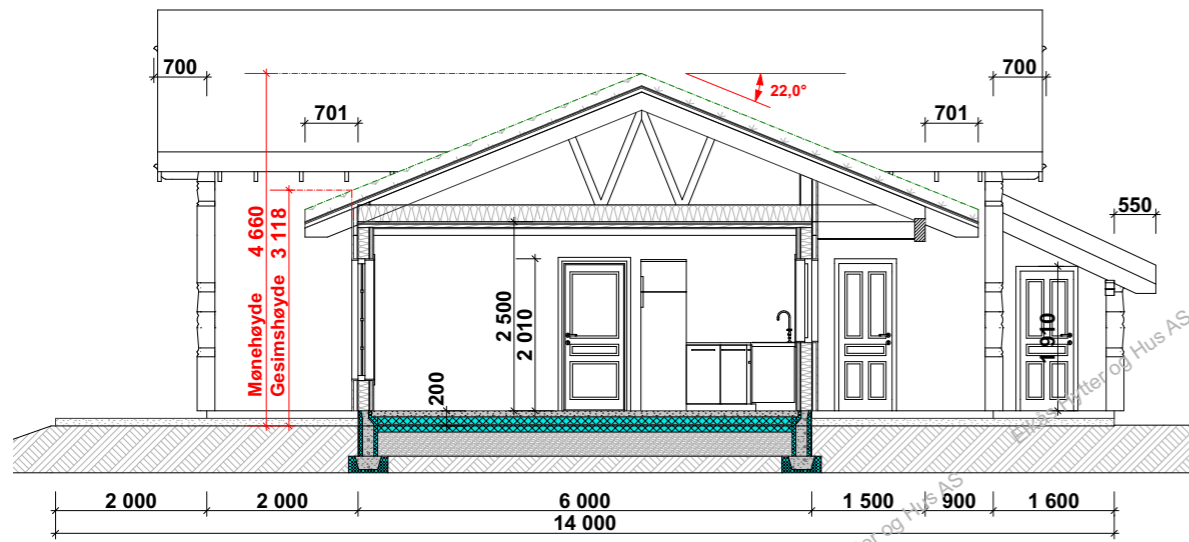

Snitt A-A

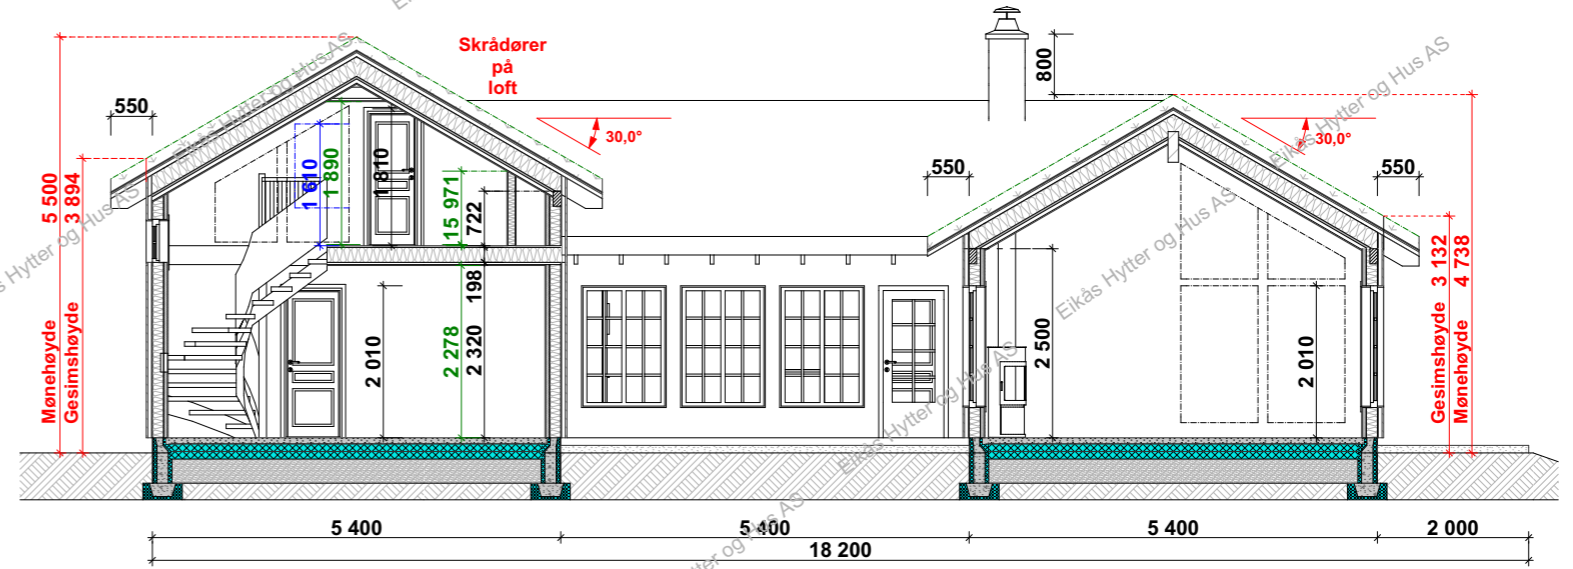

Snitt B-B



EIKÅS HYTTER & HUS
 Tlf:38 34 95 00 - Faks:38 34 95 01 www.eikas.no

Tittakshaver:			
Eikås Hytter & Hus AS			

Byggeadresse:			

BYA:	BRA:	Isol.BRA:	Gnr./Bnr.:
163.3 m ²	143.9 m ²	131.8 m ²	--
Dato:	Rev.nr.:	Rev.Dato:	Tegnet av:
03.08.20	00.EE	--	Egeland
Prosjektnr.:			Dato arb.tegning:
T-20051			00.00.00
Tegningsnr.:			5
Tegning:			Målestokk:
Snitt			1:100
			Areal tak:
			228.5 m ²