



EIKÅS HYTTER & HUS

Tlf:38 34 95 00 - Faks:38 34 95 01 www.eikas.no

Tittakshaver:

Eikås Hytter & Hus AS

--


Byggeadresse:

--

BYA:	134.9 m <sup>2</sup>	BRA:	118.2 m <sup>2</sup>	Isol.BRA:	111.9 m <sup>2</sup>	Gnr./Bnr.:	--/--	
Dato:	17.08.20	Rev.nr:	00.EE	Rev.Dato:	----	Tegnet av:	E.Egeland	
Prosjektnr.:	<b>T-20054</b>						Dato arb.tegning	00.00.00
Tegning:	Perspektiv						Tegningsnr.:	1
							Målestokk:	
							Areal tak:	193.6 m <sup>2</sup>




**Fasade 1**

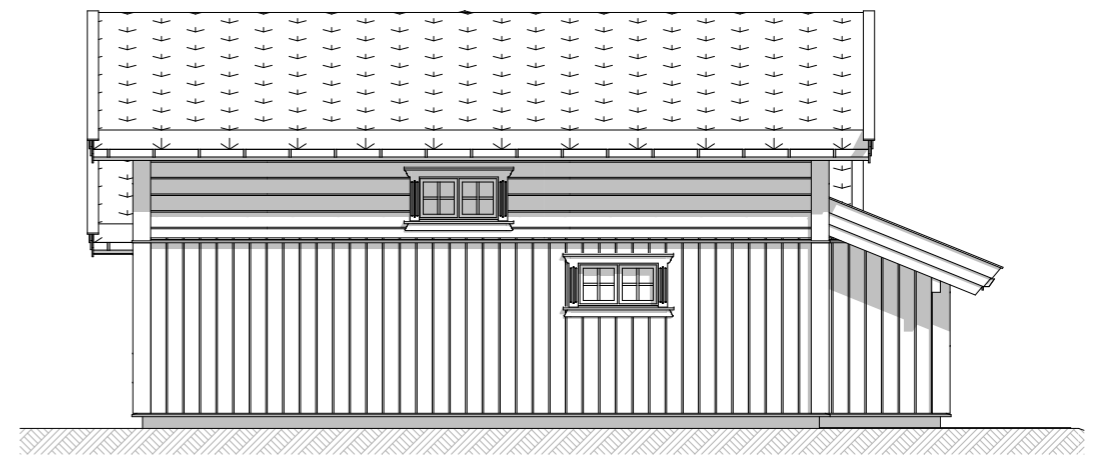

**Fasade 2**



**Fasade 3**

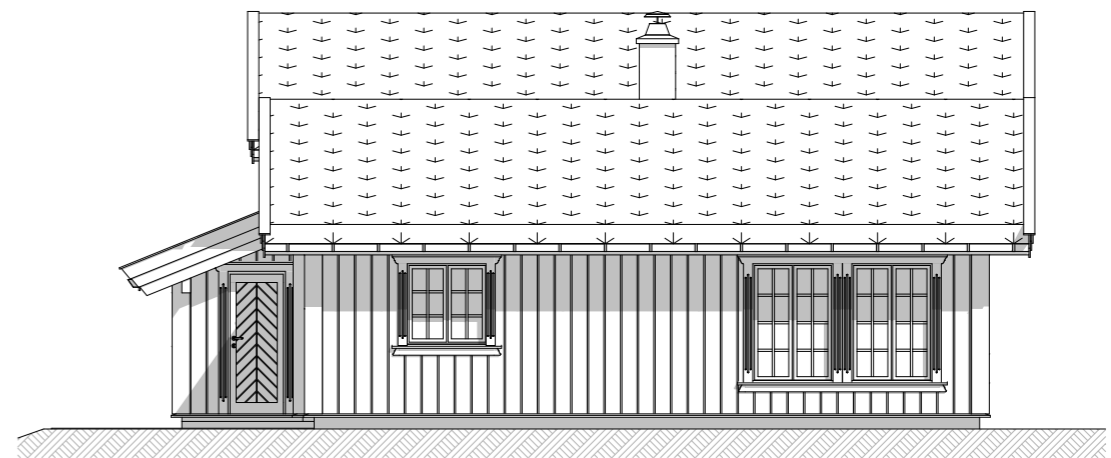

**Fasade 4**



**EIKÅS HYTTER & HUS**  
Tlf:38 34 95 00 - Faks:38 34 95 01 www.eikas.no

Tittakshaver:

**Eikås Hytter & Hus AS**

-


--

Byggeadresse:

--

BYA:	134.9 m <sup>2</sup>	BRA:	118.2 m <sup>2</sup>	Isol.BRA:	111.9 m <sup>2</sup>	Gnr./Bnr.:	--/--
Dato:	17.08.20	Rev.nr.:	00.EE	Rev.Dato:	----	Tegnet av:	E.Egeland
Prosjektnr.:	<b>T-20054</b>					Dato arb.tegning	00.00.00
Tegning:	<b>Fasader</b>					Tegningsnr.:	2
						Målestokk:	<b>1:100</b>
						Areal tak:	193.6 m <sup>2</sup>

# Hovedplan

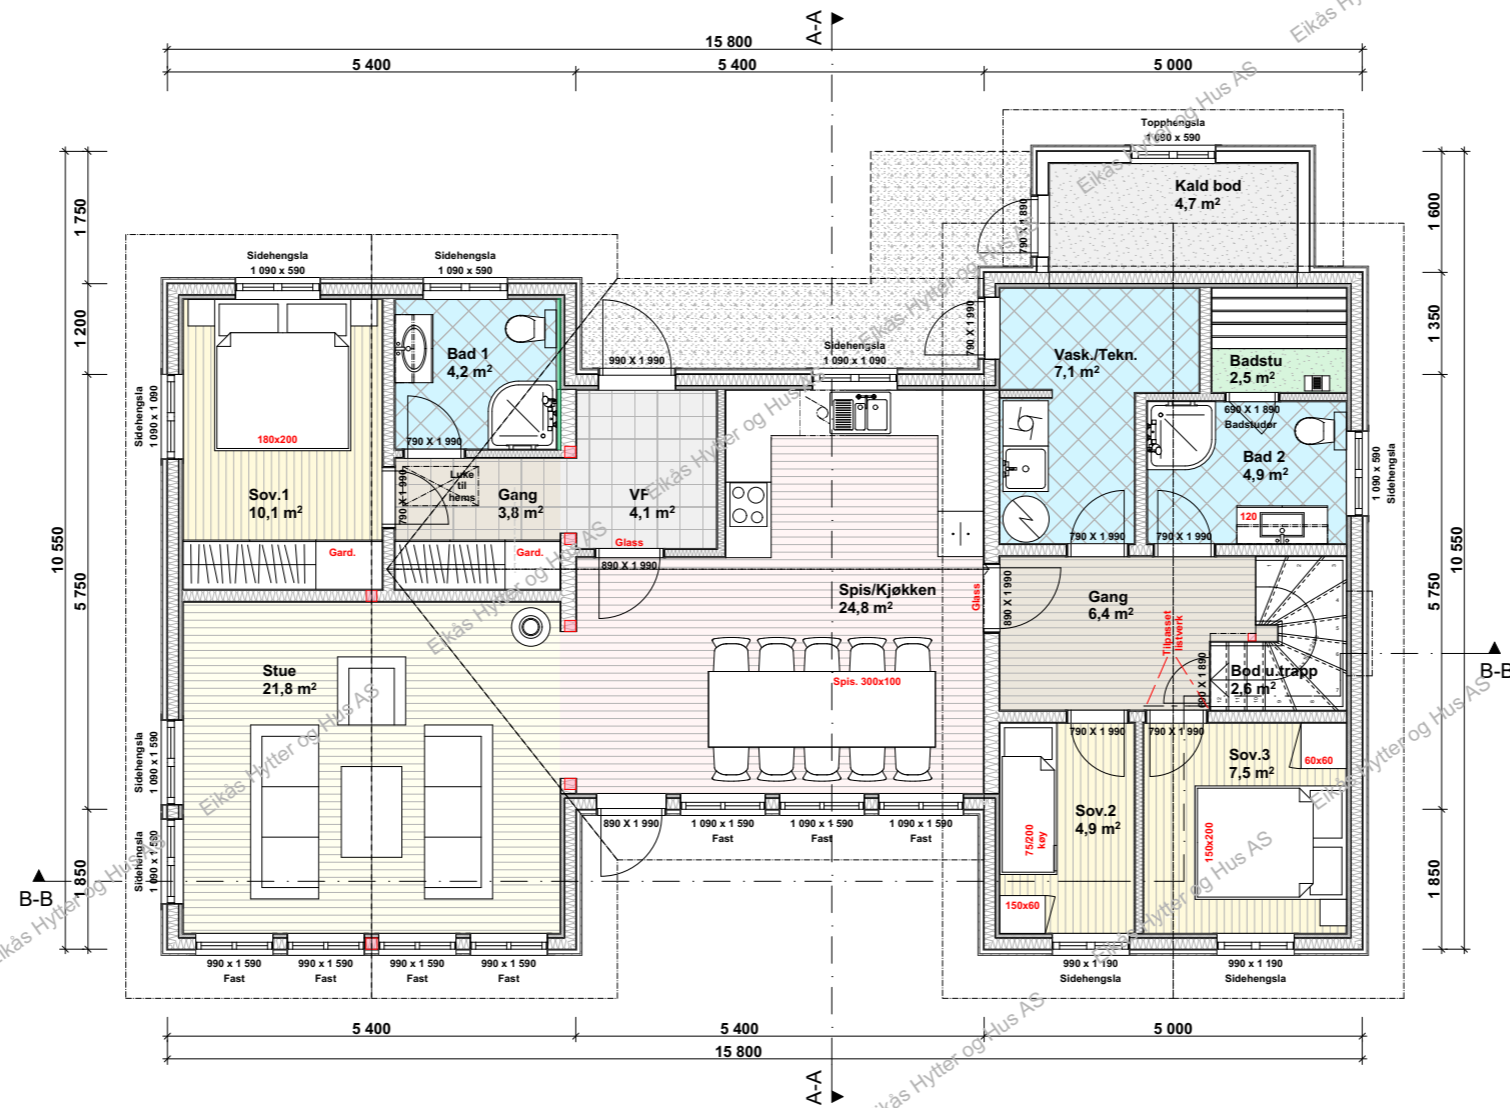

EIKÅS HYTTER & HUS

Tlf:38 34 95 00 - Faks:38 34 95 01 www.eikas.no

Tittakshaver:

Eikås Hytter & Hus AS

Byggeadresse:

BYA: 134.9 m<sup>2</sup> BRA: 118.2 m<sup>2</sup> Isol.BRA: 111.9 m<sup>2</sup> Gnr./Bnr.: --/--

Dato: 17.08.20 Rev.nr: 00.EE Rev.Dato: ---- Tegnet av: E.Egeland


Prosjektnr.: T-20054 Dato arb.tegning: 00.00.00

Tegningsnr.: 3

Tegning: Målestokk: 1:100


Hovedplan Areal tak: 193.6 m<sup>2</sup>

# Loftsplan

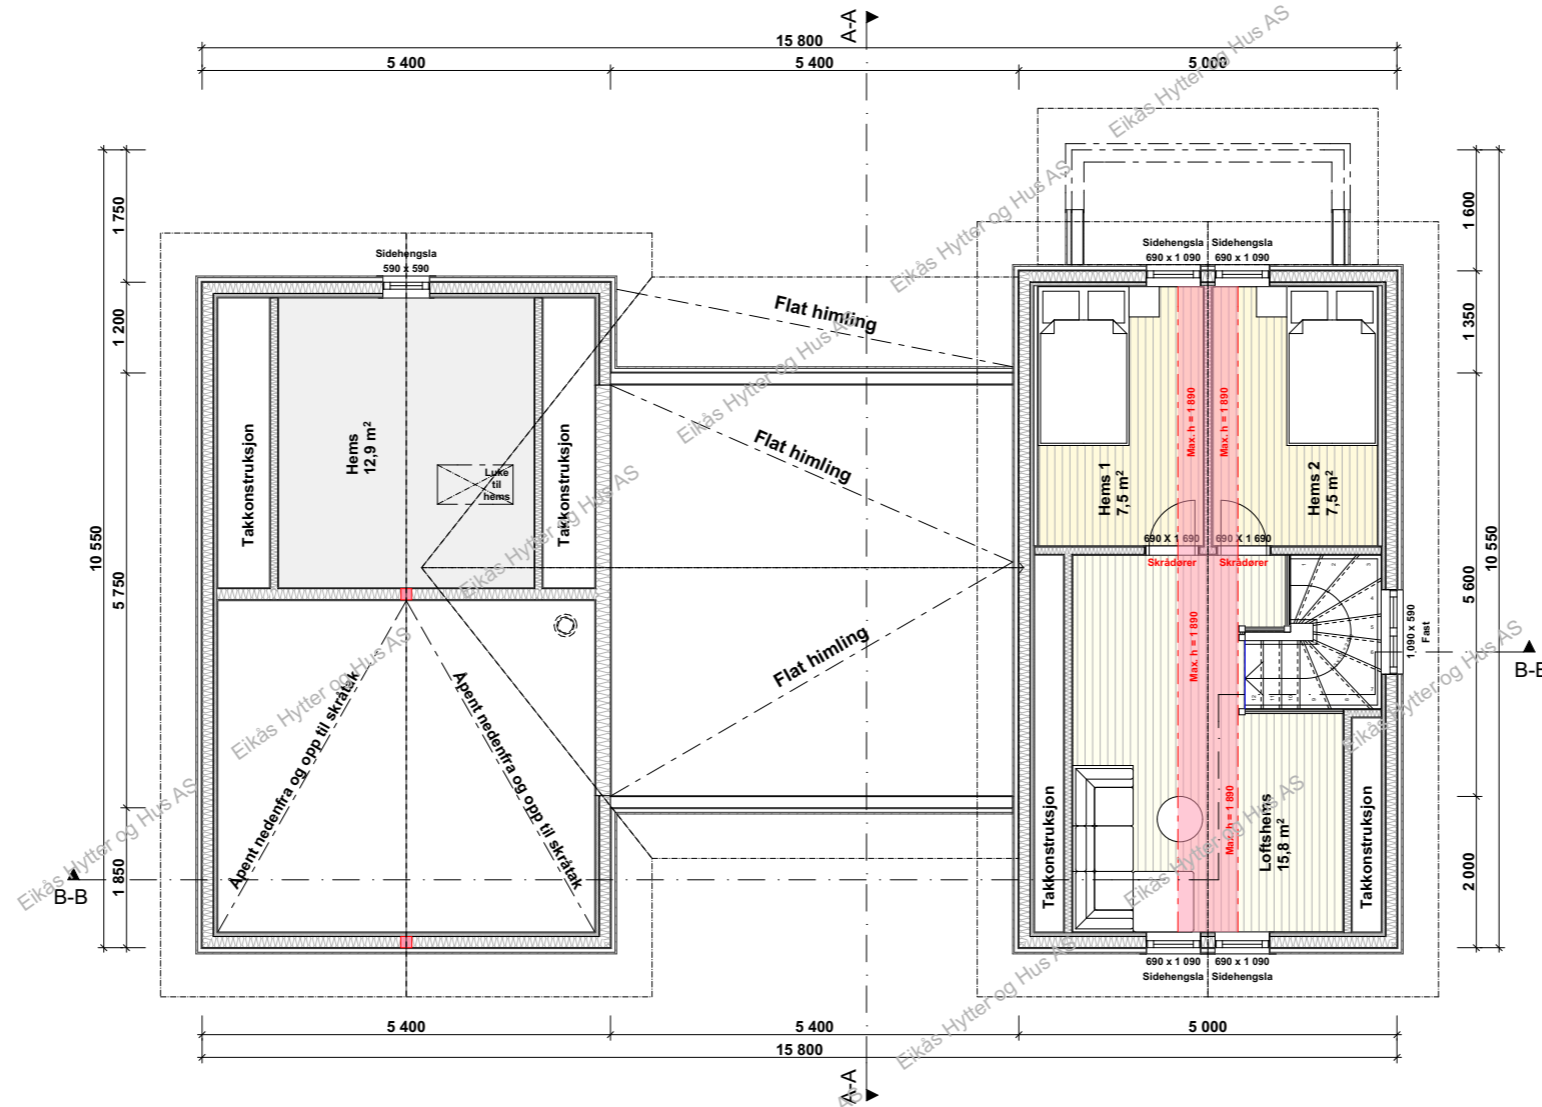


**EIKÅS HYTTER & HUS**  
 Tlf:38 34 95 00 - Faks:38 34 95 01 www.eikas.no

Tittakshaver:			
<b>Eikås Hytter &amp; Hus AS</b>			
-			
-			
Byggeadresse:			
--			
BYA:	BRA:	Isol.BRA:	Gnr./Bnr.:
134.9 m²	118.2 m²	111.9 m²	--/--
Dato:	Rev.nr.:	Rev.Dato:	Tegnet av:
17.08.20	00.EE	----	E.Egeland
Prosjektnr.:			Dato arb.tegning
<b>T-20054</b>			00.00.00
Tegningsnr.:			4
Tegning:			Målestokk:
Loftsplan			<b>1:100</b>
Areal tak:			193.6 m²

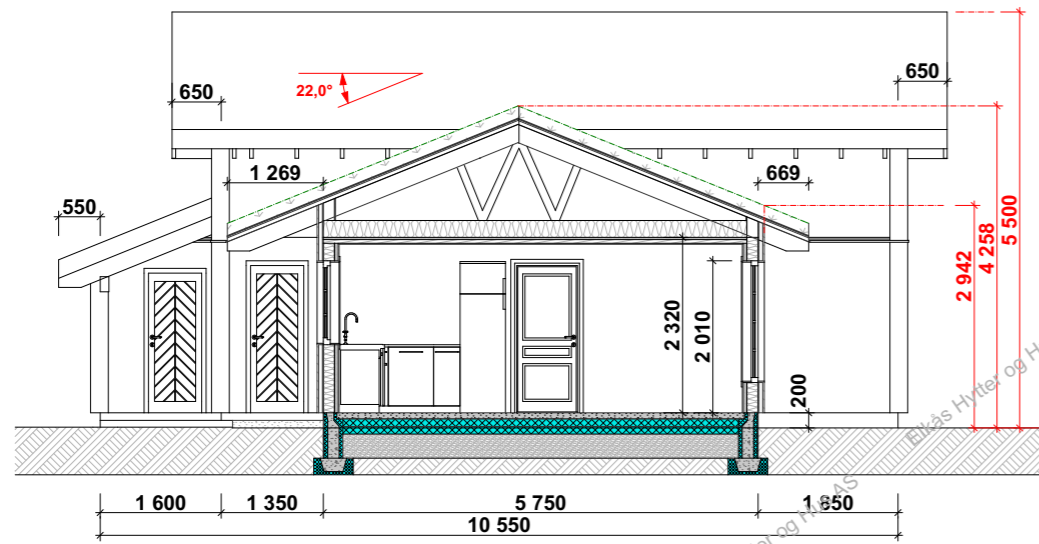

**Snitt A-A**

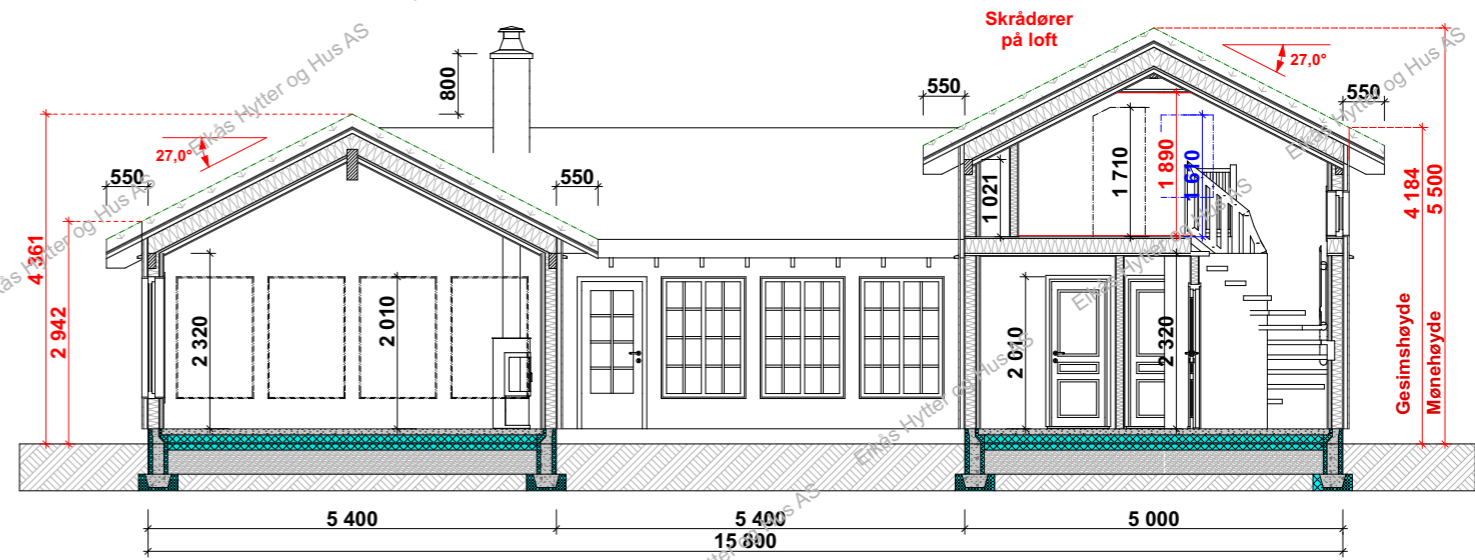

**Snitt B-B**



**EIKÅS HYTTES & HUS**  
Tlf:38 34 95 00 - Faks:38 34 95 01 www.eikas.no

Tiltakshaver:			
Eikås Hytter & Hus AS			
--			
Byggeadresse:			
--			
BYA:	BRA:	Isol.BRA:	Gnr./Bnr.:
134.9 m <sup>2</sup>	118.2 m <sup>2</sup>	111.9 m <sup>2</sup>	--/--
Dato:	Rev.nr.:	Rev.Dato:	Tegnet av:
17.08.20	00.EE	----	E.Egeland
Prosjektnr.:			Dato arb.legning
<b>T-20054</b>			00.00.00
Tegningsnr.:			5
Tegning:			Målestokk:
<b>Snitt</b>			<b>1:100</b>
			Areal tak:
			193.6 m <sup>2</sup>