




**EIKÅS HYTTER & HUS**  
 Tlf:38 34 95 00 - Faks:38 34 95 01 www.eikas.no

Tiltakshaver:  
**Eikas Hytter & Hus AS**  
 -  
 --

Byggeadresse:

BYA: 148.2 m <sup>2</sup>	BRA: 160.2 m <sup>2</sup>	Isol.BRA: 149.9 m <sup>2</sup>	Gnr./Bnr.: --/--
Dato: 27.08.20	Rev.nr: 00.ES	Rev.Dato: 00.00.00	Tegnet av: E.Stakkeland
Prosjektnr.: <b>T-20058</b>			Dato arb.legning: 00.00.00
			Tegningsnr.: 1
Tegning: <b>Perspektiv</b>			Målestokk:
			Areal tak: 212 m <sup>2</sup>

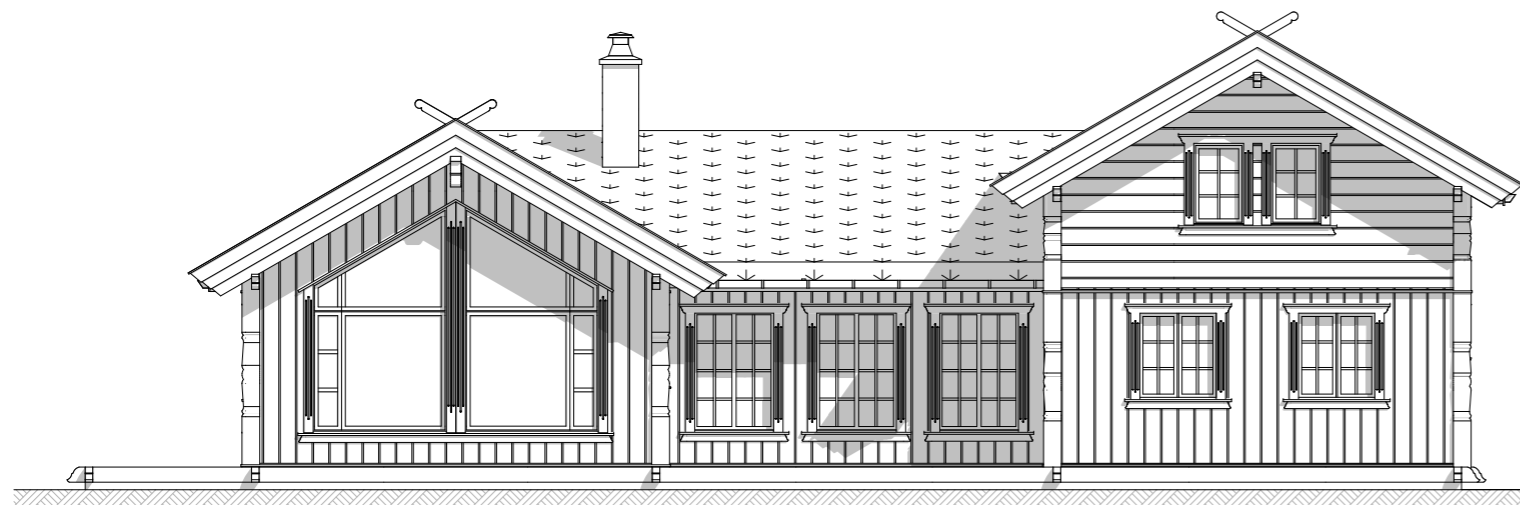


**Fasade mot:**



**Fasade mot:**



**Fasade mot:**

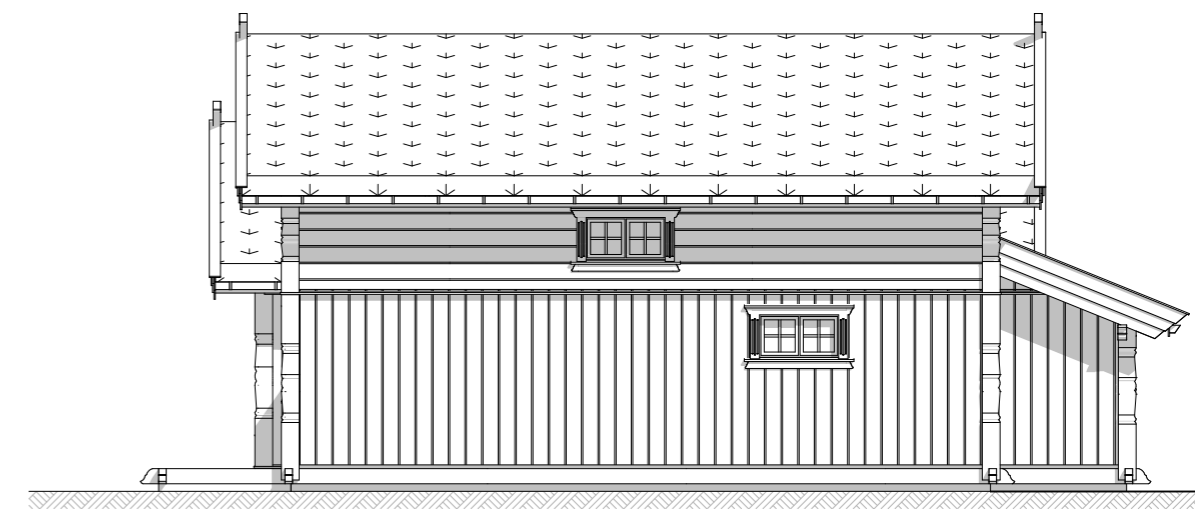

**Fasade mot:**



**EIKÅS HYTTER & HUS**

Tlf:38 34 95 00 - Faks:38 34 95 01 [www.eikas.no](http://www.eikas.no)

Tittakhaber:

**Eikås Hytter & Hus AS**


-

--

Byggeadresse:

BYA:	148.2 m <sup>2</sup>	BRA:	160.2 m <sup>2</sup>	Isol.BRA:	149.9 m <sup>2</sup>	Gnr./Bnr.:	--/--
Dato:	27.08.20	Rev.nr.:	00.ES	Rev.Dato:	00.00.00	Tegnet av:	E.Stakkeland
Prosjektnr.:	<b>T-20058</b>			Dato arb.legning:	00.00.00		
Tegning:	Fasader			Tegningsnr.:	2		
				Målestokk:	<b>1:100</b>		
				Areal tak:	212 m <sup>2</sup>		

# Hovedplan

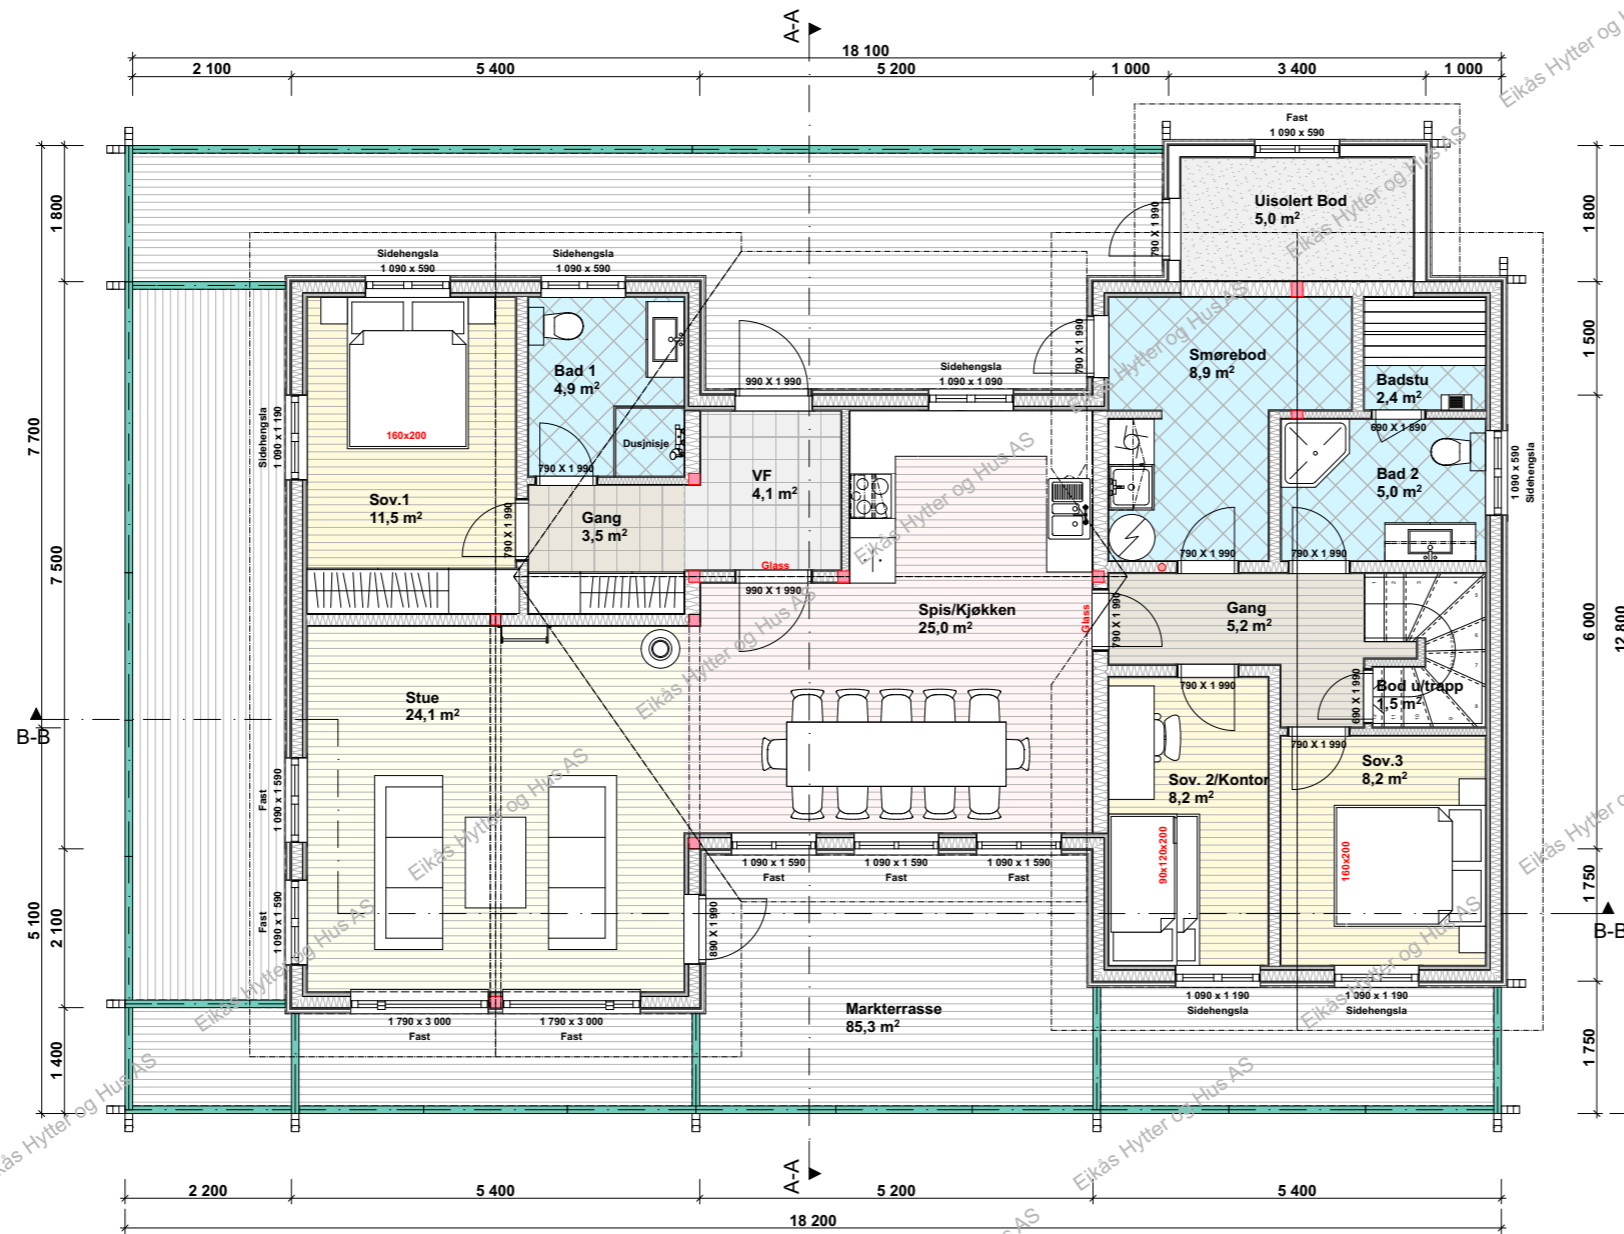

**BRA. 1.etg.: 130.9 m<sup>2</sup>**  
**BRA.2.etg.: 29.3 m<sup>2</sup>**  
**BRA.Tot.: 160.2 m<sup>2</sup>**


**ISO.BRA. 1.etg.: 120.6 m<sup>2</sup>**  
**ISO.BRA.2.etg.: 29.3 m<sup>2</sup>**  
**ISO.BRA.Tot.: 149.9 m<sup>2</sup>**



**EIKÅS HYTTER & HUS**  
 Tlf:38 34 95 00 - Faks:38 34 95 01 www.eikas.no

Tittakshaver:			
<b>Eikås Hytter &amp; Hus AS</b>			
-			
--			
Byggeadresse:			
BYA:	148.2 m <sup>2</sup>	BRA:	160.2 m <sup>2</sup>
ISO.BRA:	149.9 m <sup>2</sup>	Gnr./Bnr.:	--/--
Dato:	27.08.20	Rev.nr.:	00.ES
Rev.Dato:	00.00.00	Tegnet av:	E.Stakkeland
Prosjektnr.:	<b>T-20058</b>	Dato arb.tegning:	00.00.00
		Tegningsnr.:	3
Tegning:	<b>Hovedplan</b>	Målestokk:	<b>1:100</b>
		Areal tak:	212 m <sup>2</sup>

# Loftsplan

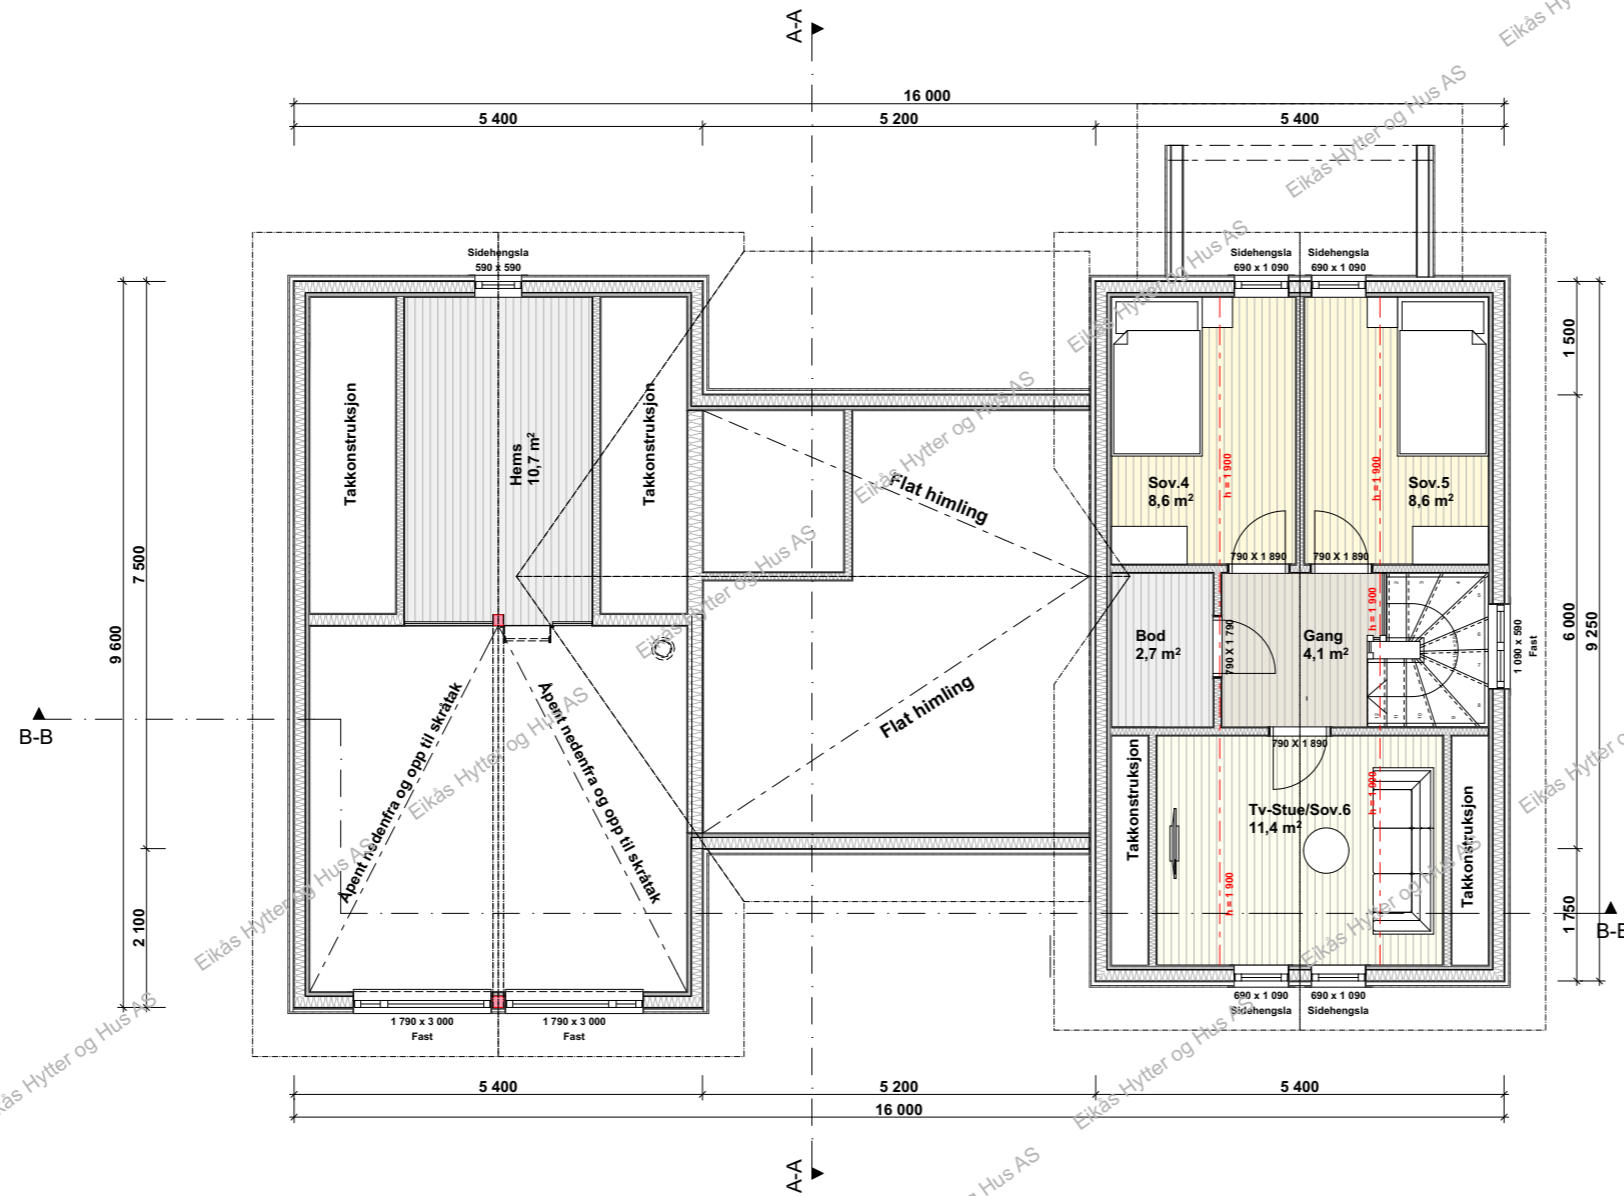

EIKÅS HYTTER & HUS

Tlf:38 34 95 00 - Faks:38 34 95 01 www.eikas.no

Tittakshaver:


Eikås Hytter & Hus AS

-


--

Byggeadresse:

BYA:	148.2 m <sup>2</sup>	BRA:	160.2 m <sup>2</sup>	Isol.BRA:	149.9 m <sup>2</sup>	Gnr./Bnr.:	--/--	
Dato:	27.08.20	Rev.nr.:	00.ES	Rev.Dato:	00.00.00	Tegnet av:	E.Stakkeland	
Prosjektnr.:	<b>T-20058</b>						Dato arb.legning:	00.00.00
						Tegningsnr.:	4	
Tegning:	<b>Loftsplan</b>						Målestokk:	1:100
						Areal tak:	212 m <sup>2</sup>	

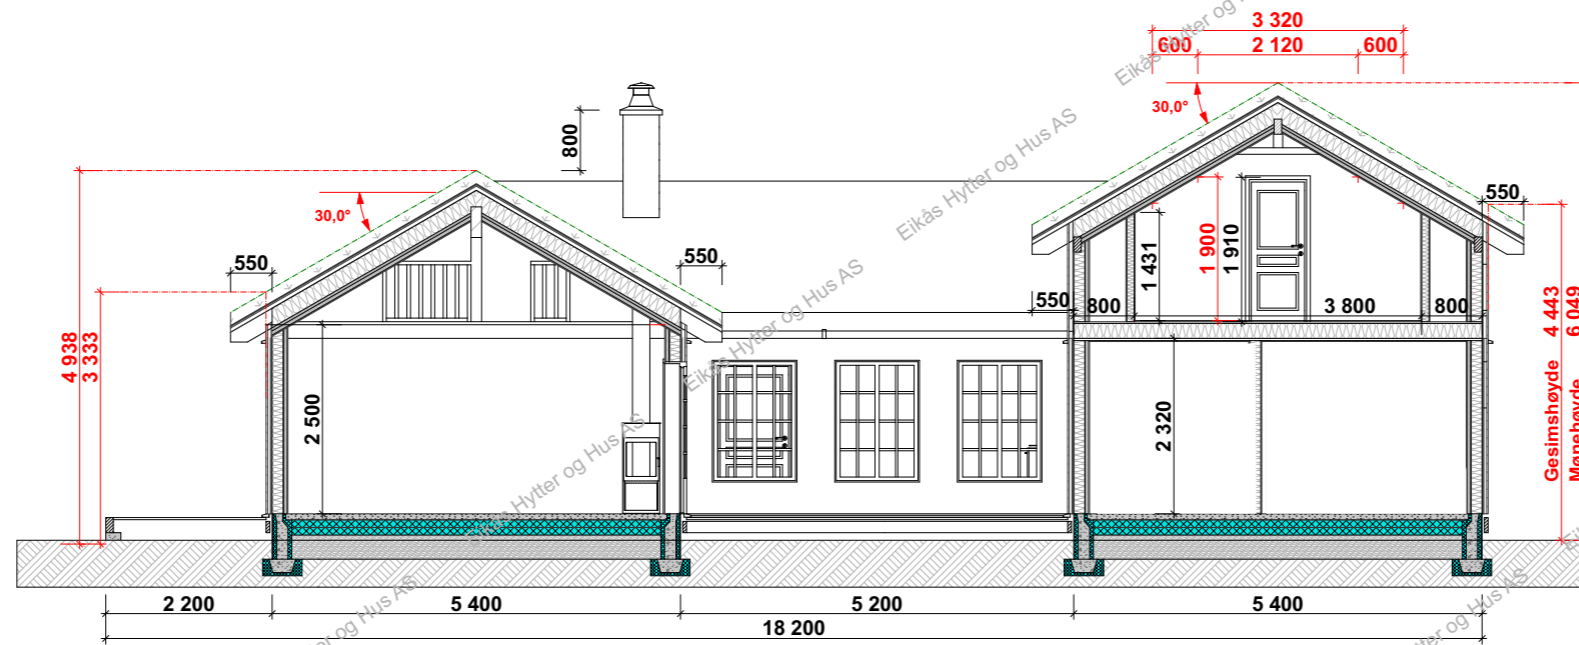

**Snitt B-B**

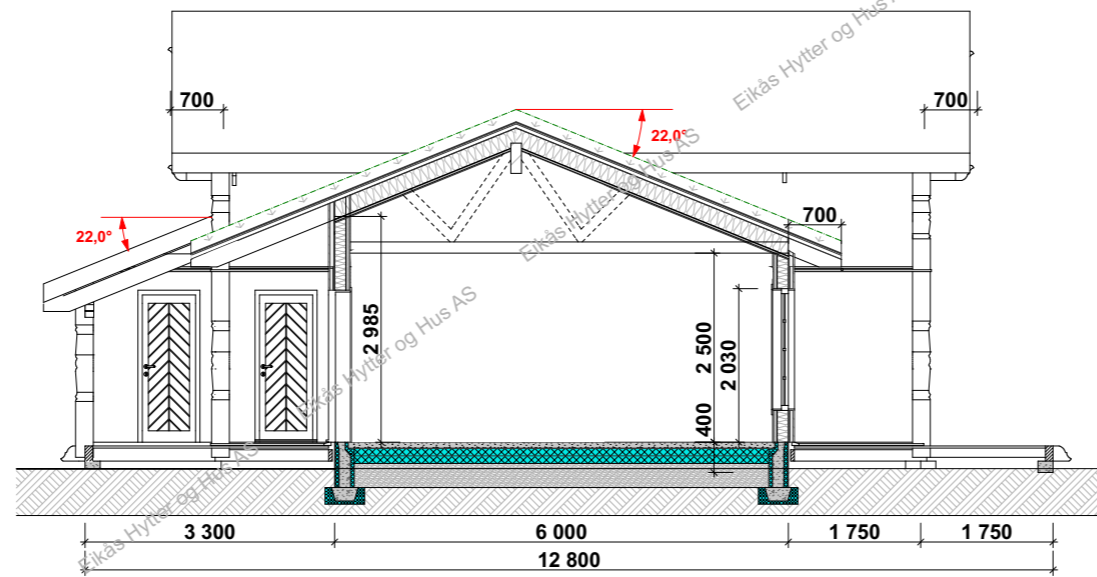

**Snitt A-A**



**EIKÅS HYTTER & HUS**  
 Tlf:38 34 95 00 - Faks:38 34 95 01 www.eikas.no

Tiltakshaver:			
Eikås Hytter & Hus AS			
-			
-			
Byggeadresse:			
BYA:	BRA:	Isol.BRA:	Gnr./Bnr.:
148.2 m <sup>2</sup>	160.2 m <sup>2</sup>	149.9 m <sup>2</sup>	--/--
Dato:	Rev.nr.:	Rev.Dato:	Tegnet av:
27.08.20	00.ES	00.00.00	E.Stakkeland
Prosjektnr.:			Dato arb.tegning
<b>T-20058</b>			00.00.00
Tegningsnr.:			5
Tegning:			Målestokk:
<b>Snitt</b>			<b>1:100</b>
			Areal tak:
			212 m <sup>2</sup>