



EIKÅS HYTTER & HUS


Tlf:38 34 95 00 - Faks:38 34 95 01 www.eikas.no

Tiltakshaver:


Eikas Hytter & Hus AS

Byggeadresse:


BYA: 149.9 m <sup>2</sup>	BRA: 129.9 m <sup>2</sup>	Isol.BRA: 116 m <sup>2</sup>	Gnr./Bnr.: --/--
Dato: 26.08.20	Rev.nr: 02.ES	Rev.Dato: 23.11.20	Tegnet av: E.Stakkeland
Prosjektnr.: T-20059			Dato arb.legning: 00.00.00
Tegning: Perspektiv			Tegningsnr.: 1
			Målestokk: Areal tak: 211 m <sup>2</sup>

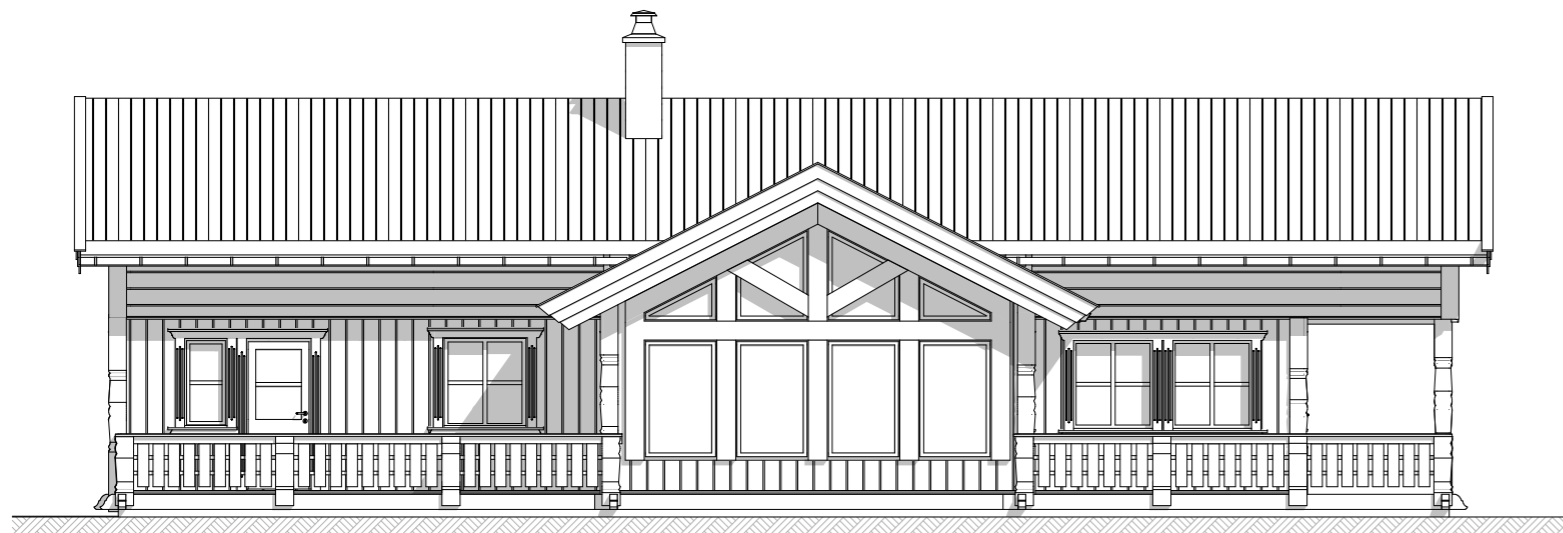


**Fasade 1**

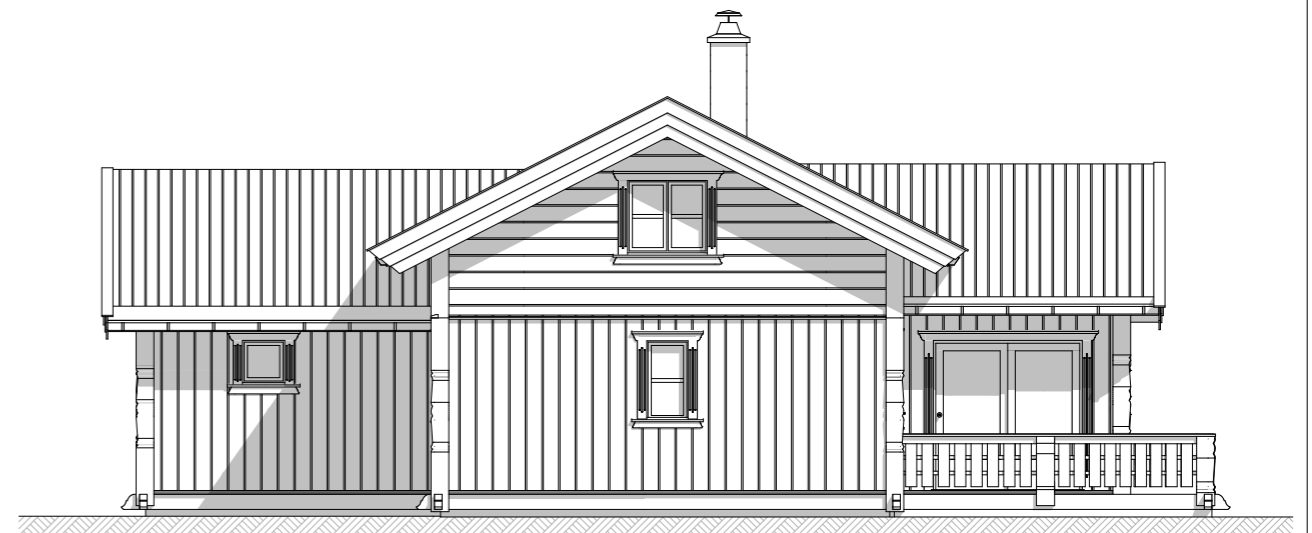

**Fasade 2**

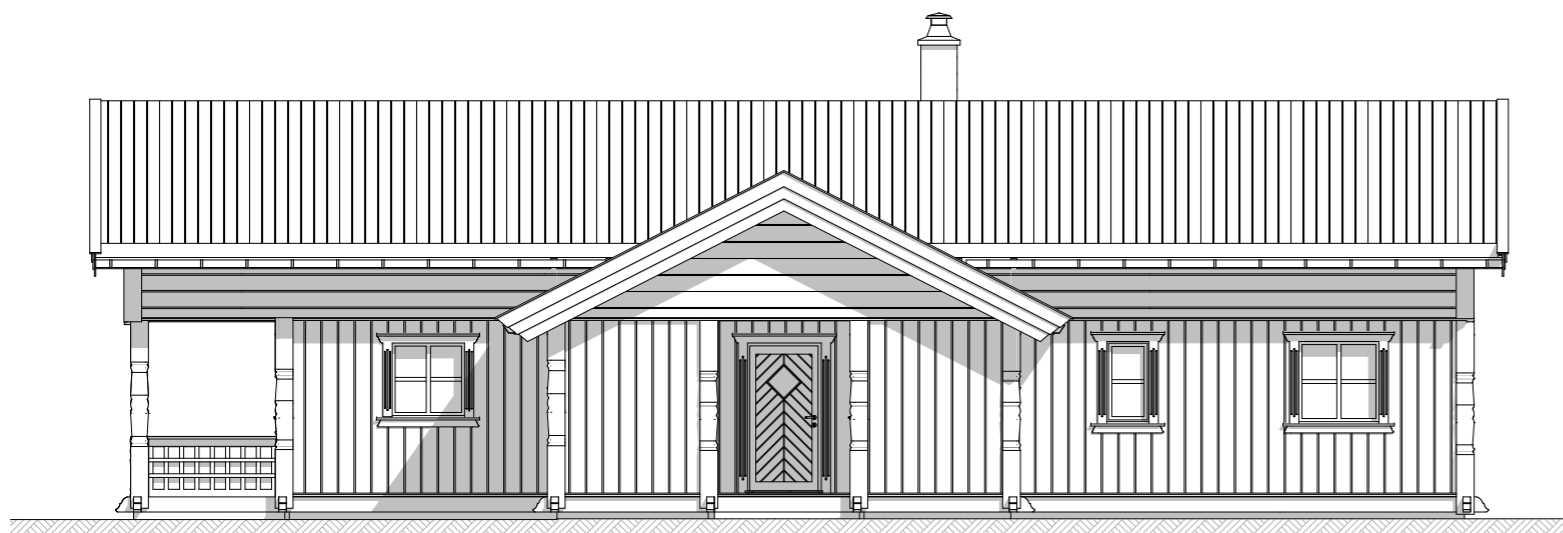

**Fasade 3**

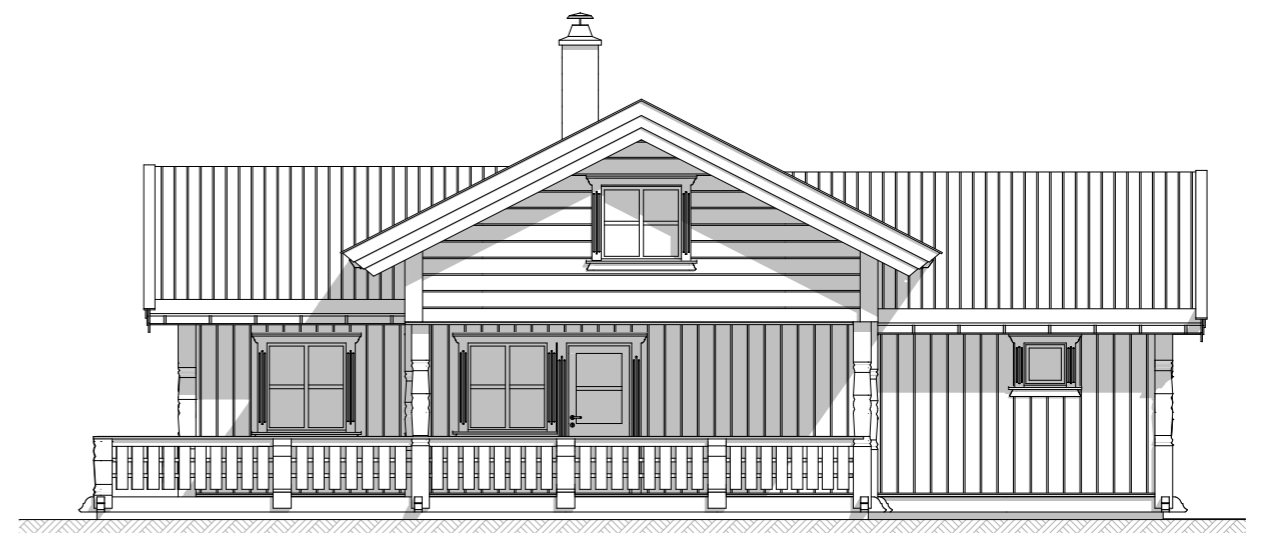

**Fasade 4**



**EIKÅS HYTTER & HUS**  
Tlf:38 34 95 00 - Faks:38 34 95 01 www.eikas.no


Tiltakshaver:

**Eikås Hytter & Hus AS**

Byggeadresse:

BYA:	149.9 m <sup>2</sup>	BRA:	129.9 m <sup>2</sup>	Isol.BRA:	116 m <sup>2</sup>	Gnr./Bnr.:	--/--	
Dato:	26.08.20	Rev.nr.:	02.ES	Rev.Dato:	23.11.20	Tegnet av:	E.Stakkeland	
Prosjektnr.:	<b>T-20059</b>						Dato arb.legning	00.00.00
Tegning:	<b>Fasader</b>						Tegningsnr.:	2
							Målestokk:	<b>1:100</b>
							Areal tak:	211 m <sup>2</sup>

# Hovedplan

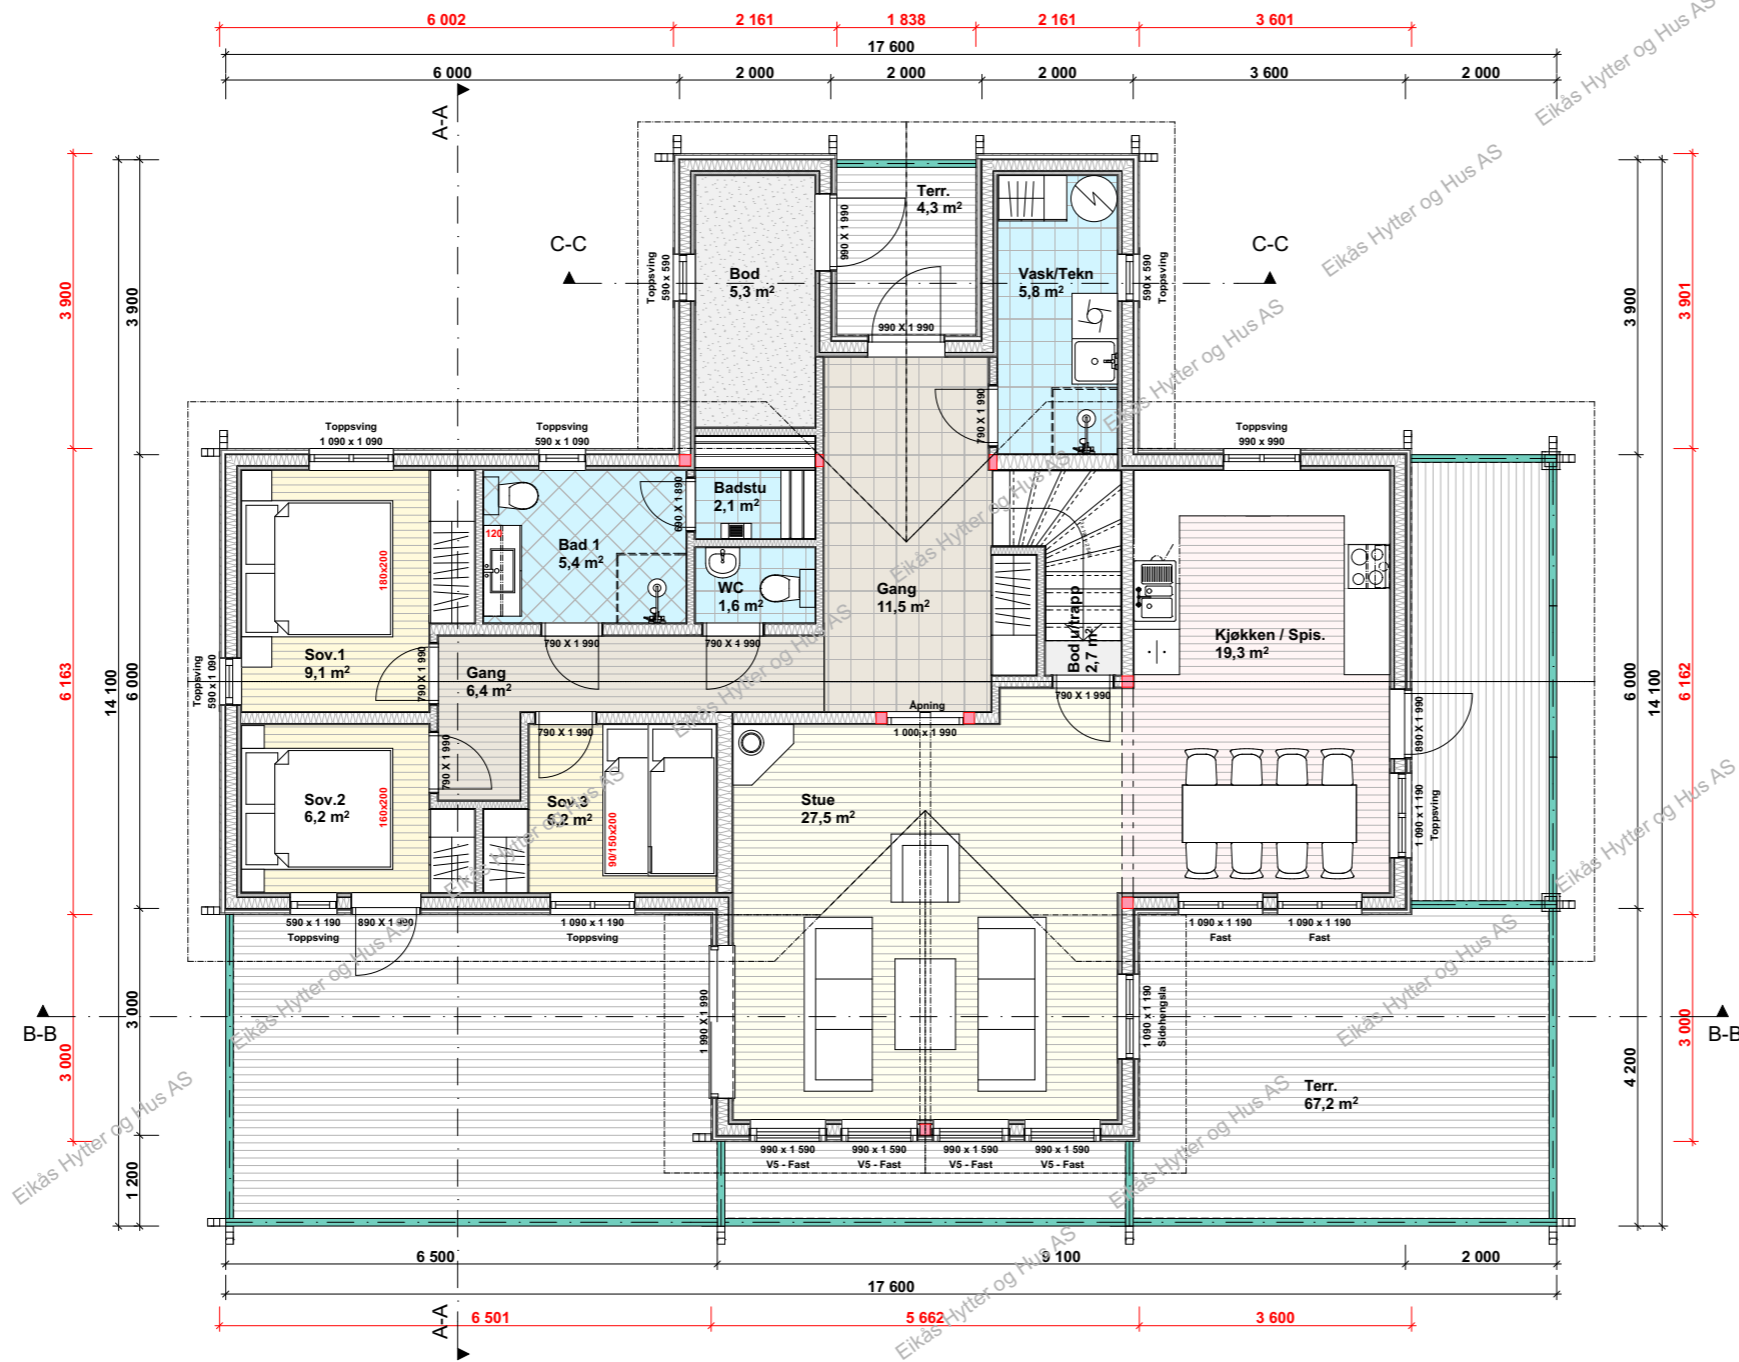


**EIKÅS HYTTER & HUS**  
 Tlf:38 34 95 00 - Faks:38 34 95 01 www.eikas.no

Tittakshaver:  
**Eikås Hytter & Hus AS**

Byggeadresse:

BYA:	149.9 m²	BRA:	129.9 m²	Isol.BRA:	116 m²	Gnr./Bnr.:	---/---
Dato:	26.08.20	Rev.nr.:	02.ES	Rev.Dato:	23.11.20	Tegnet av:	E.Stakkeland
Prosjektnr.:	<b>T-20059</b>			Dato arb.tegning:	00.00.00		
Tegning:	Hovedplan			Tegningsnr.:	3		
				Målestokk:	<b>1:100</b>		
				Areal tak:	211 m²		


# Loftsplan

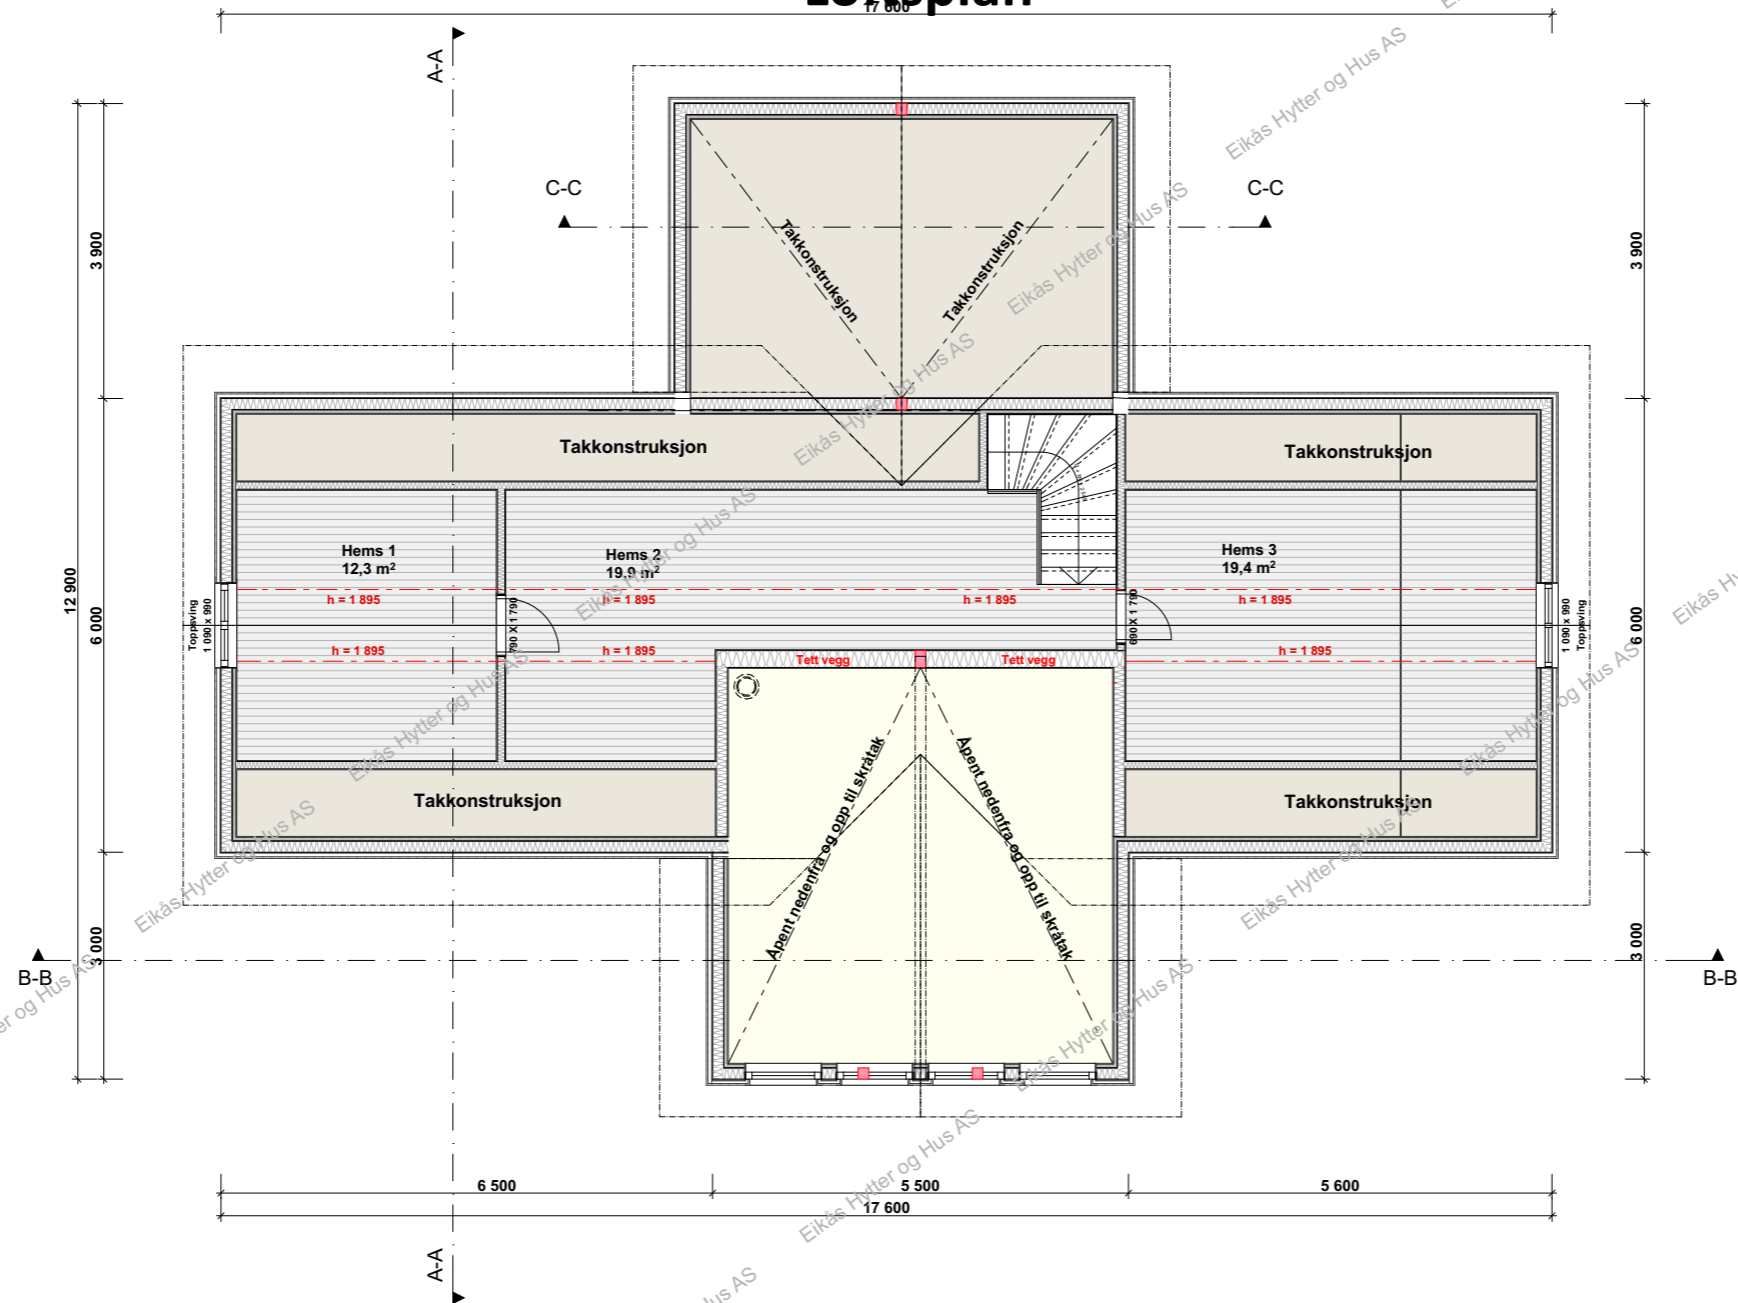


**EIKÅS HYTTER & HUS**  
 Tlf:38 34 95 00 - Faks:38 34 95 01 www.eikas.no

Tiltakshaver:			
Eikås Hytter & Hus AS			
Byggeadresse:			
BYA: 149.9 m²	BRA: 129.9 m²	Isol.BRA: 116 m²	Gnr./Bnr.: --/--
Dato: 26.08.20	Rev.nr: 02.ES	Rev.Dato: 23.11.20	Tegnet av: E.Stakkeland
Prosjektnr.: <b>T-20059</b>			Dato arb.tegning: 00.00.00
			Tegningsnr.: 4
Tegning: <b>Loftsplan</b>			Målestokk: <b>1:100</b>
			Areal tak: 211 m²



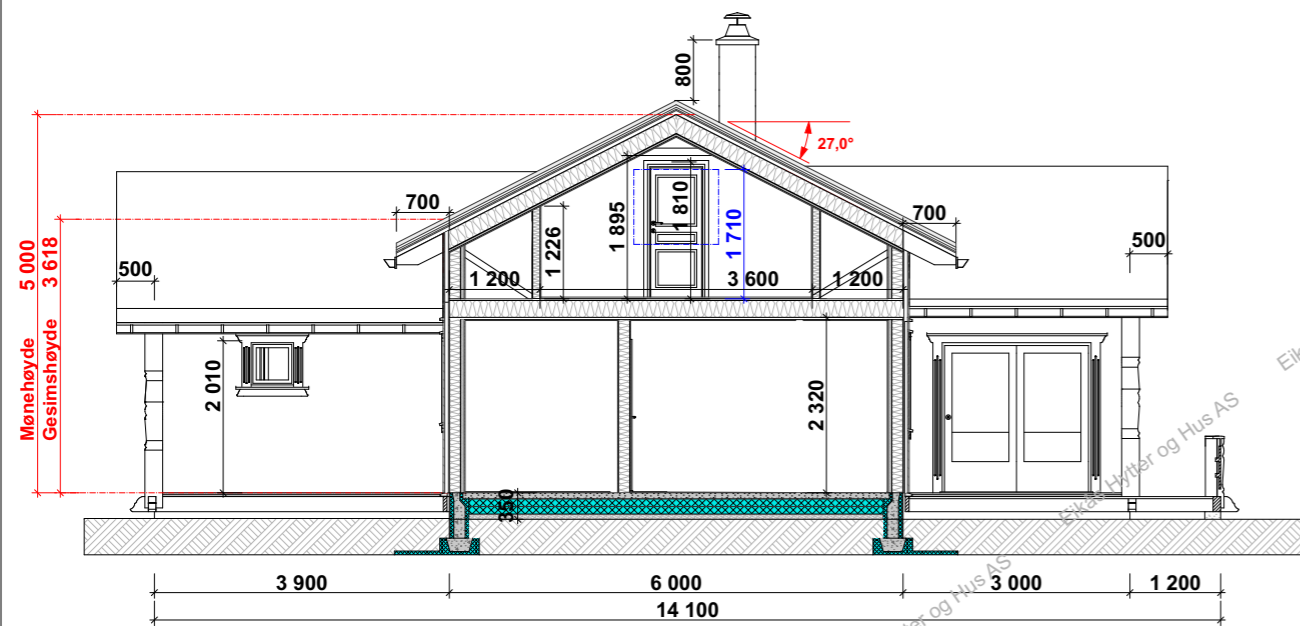

**Snitt A-A**

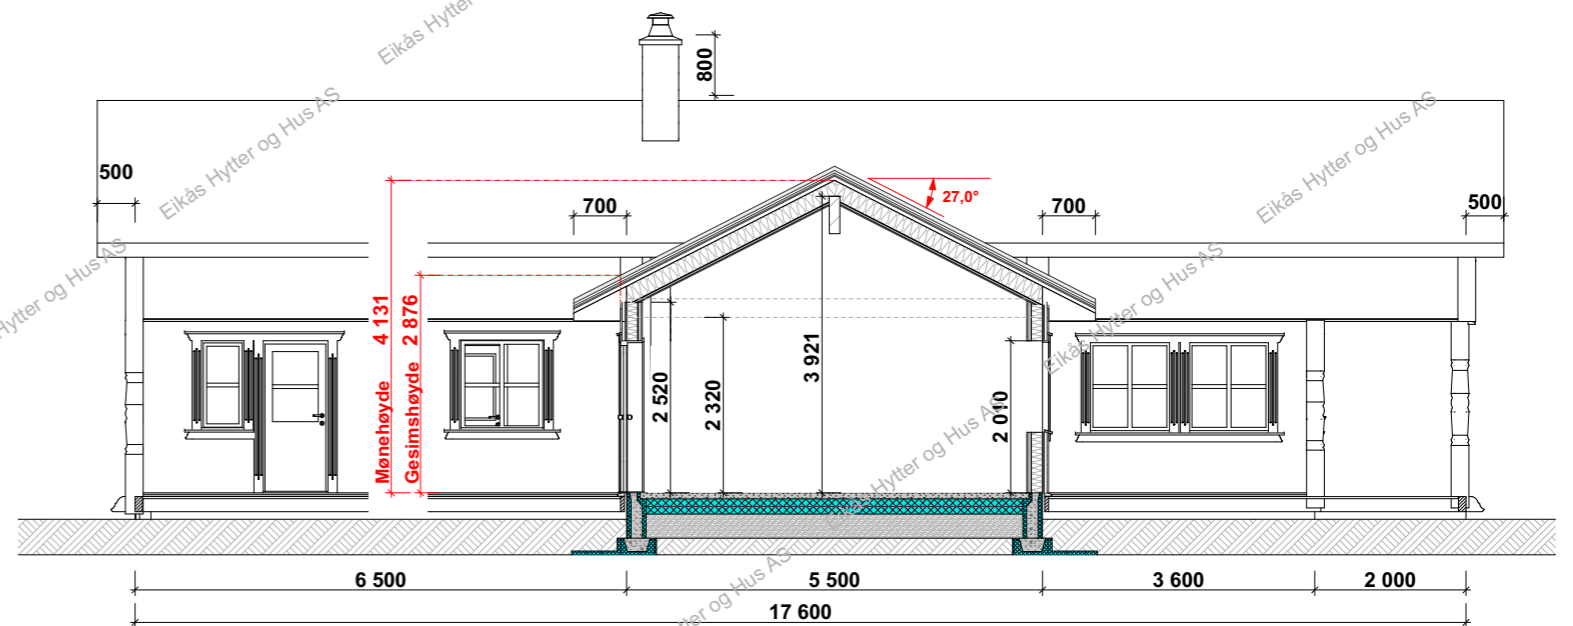

**Snitt B-B**

**Snitt C-C**



**EIKÅS HYTTER & HUS**  
Tlf:38 34 95 00 - Faks:38 34 95 01 www.eikas.no

Tiltakshaver:			
<b>Eikås Hytter &amp; Hus AS</b>			
Byggeadresse:			
BYA:	BRA:	Isol.BRA:	Gnr./Bnr.:
149.9 m <sup>2</sup>	129.9 m <sup>2</sup>	116 m <sup>2</sup>	--/--
Dato:	Rev.nr.:	Rev.Dato:	Tegnet av:
26.08.20	02.ES	23.11.20	E.Stakkeland
Prosjektnr.:			Dato arb.tegning
<b>T-20059</b>			00.00.00
Tegning:			Tegningsnr.:
Snitt			5
Målestokk:			1:100
Areal tak:			211 m <sup>2</sup>