




EIKÅS HYTTER & HUS
 Tlf:38 34 95 00 - Faks:38 34 95 01 www.eikas.no

Tiltakshaver:
Eikas Hytter & Hus AS
 -
 --

Byggeadresse:


BYA: 159.6 m ²	BRA: 141.9 m ²	Isol.BRA: 129.4 m ²	Gnr./Bnr.: ---
Dato: 28.08.20	Rev.nr: 03.EE	Rev.Dato: 10.11.20	Tegnet av: E.Egeland
Prosjektnr.: T-20061			Dato arb.tegning: 00.00.00
Tegning: Perspektiv			Tegningsnr.: 1
			Målestokk: Areal tak: 220 m ²

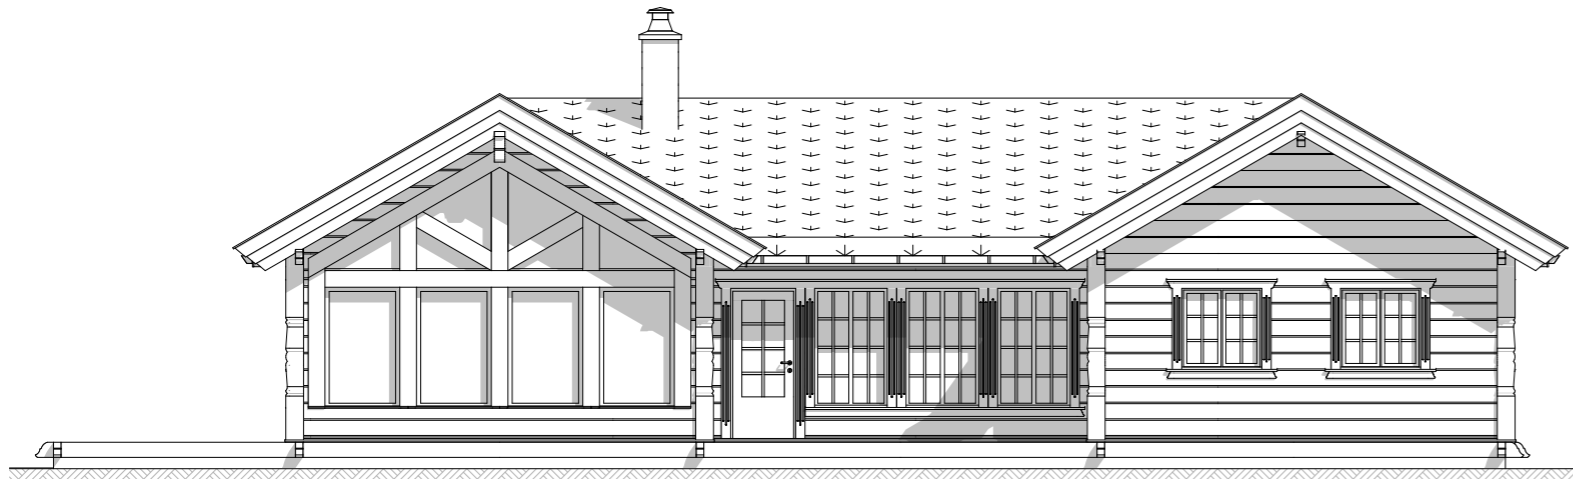


Fasade 1



Fasade 2

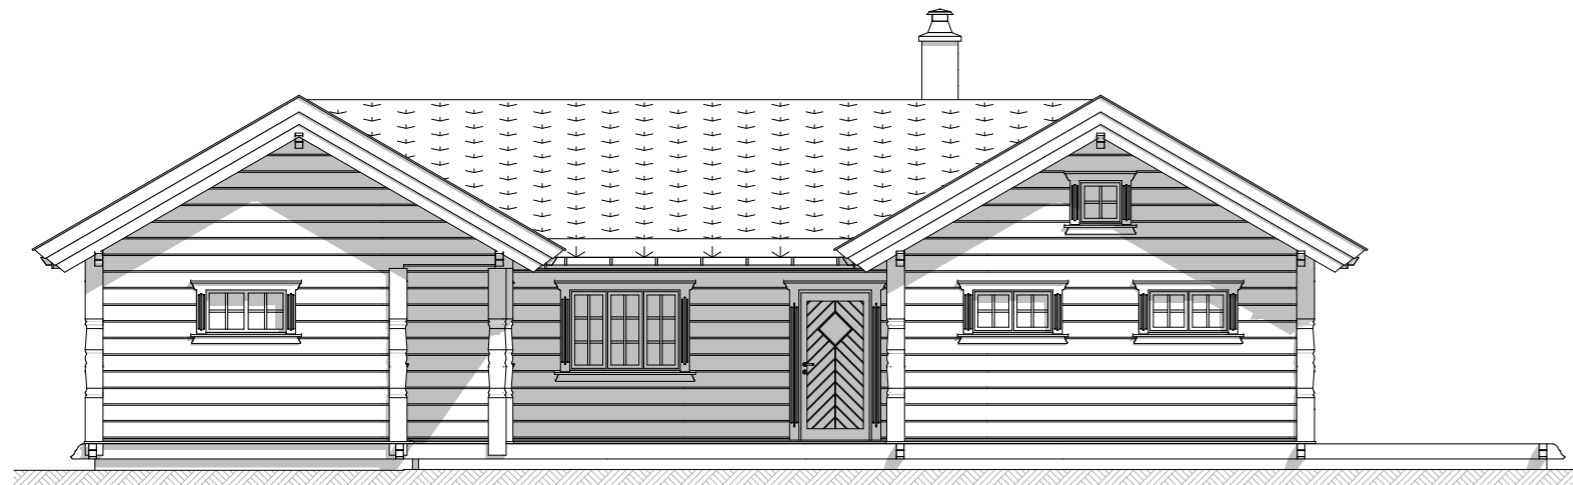

Fasade 3

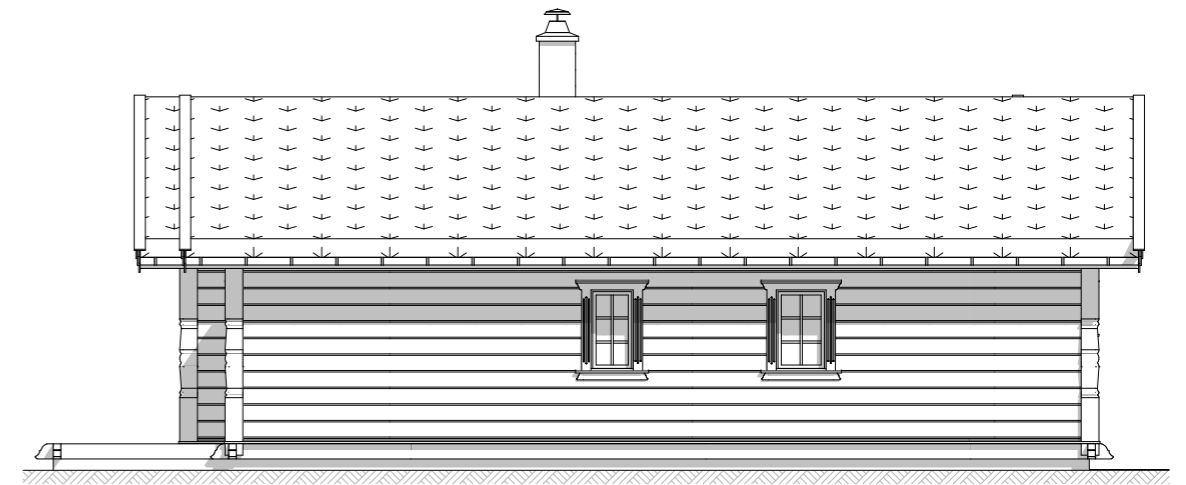

Fasade 4




EIKÅS HYTTER & HUS
Tlf:38 34 95 00 - Faks:38 34 95 01 www.eikas.no

Tittakhaber:			
Eikås Hytter & Hus AS			
- -			
Byggeadresse:			

BYA:	BRA:	Isol.BRA:	Gnr./Bnr.:
159.6 m ²	141.9 m ²	129.4 m ²	---
Dato:	Rev.nr:	Rev.Dato:	Tegnet av:
28.08.20	03.EE	10.11.20	E.Egeland
Prosjektnr.:			Dato arb.tegning
T-20061			00.00.00
			Tegningsnr.:
			2
Tegning:			Målestokk:
Fasader			1:100
			Areal tak:
			220 m ²

Hovedplan

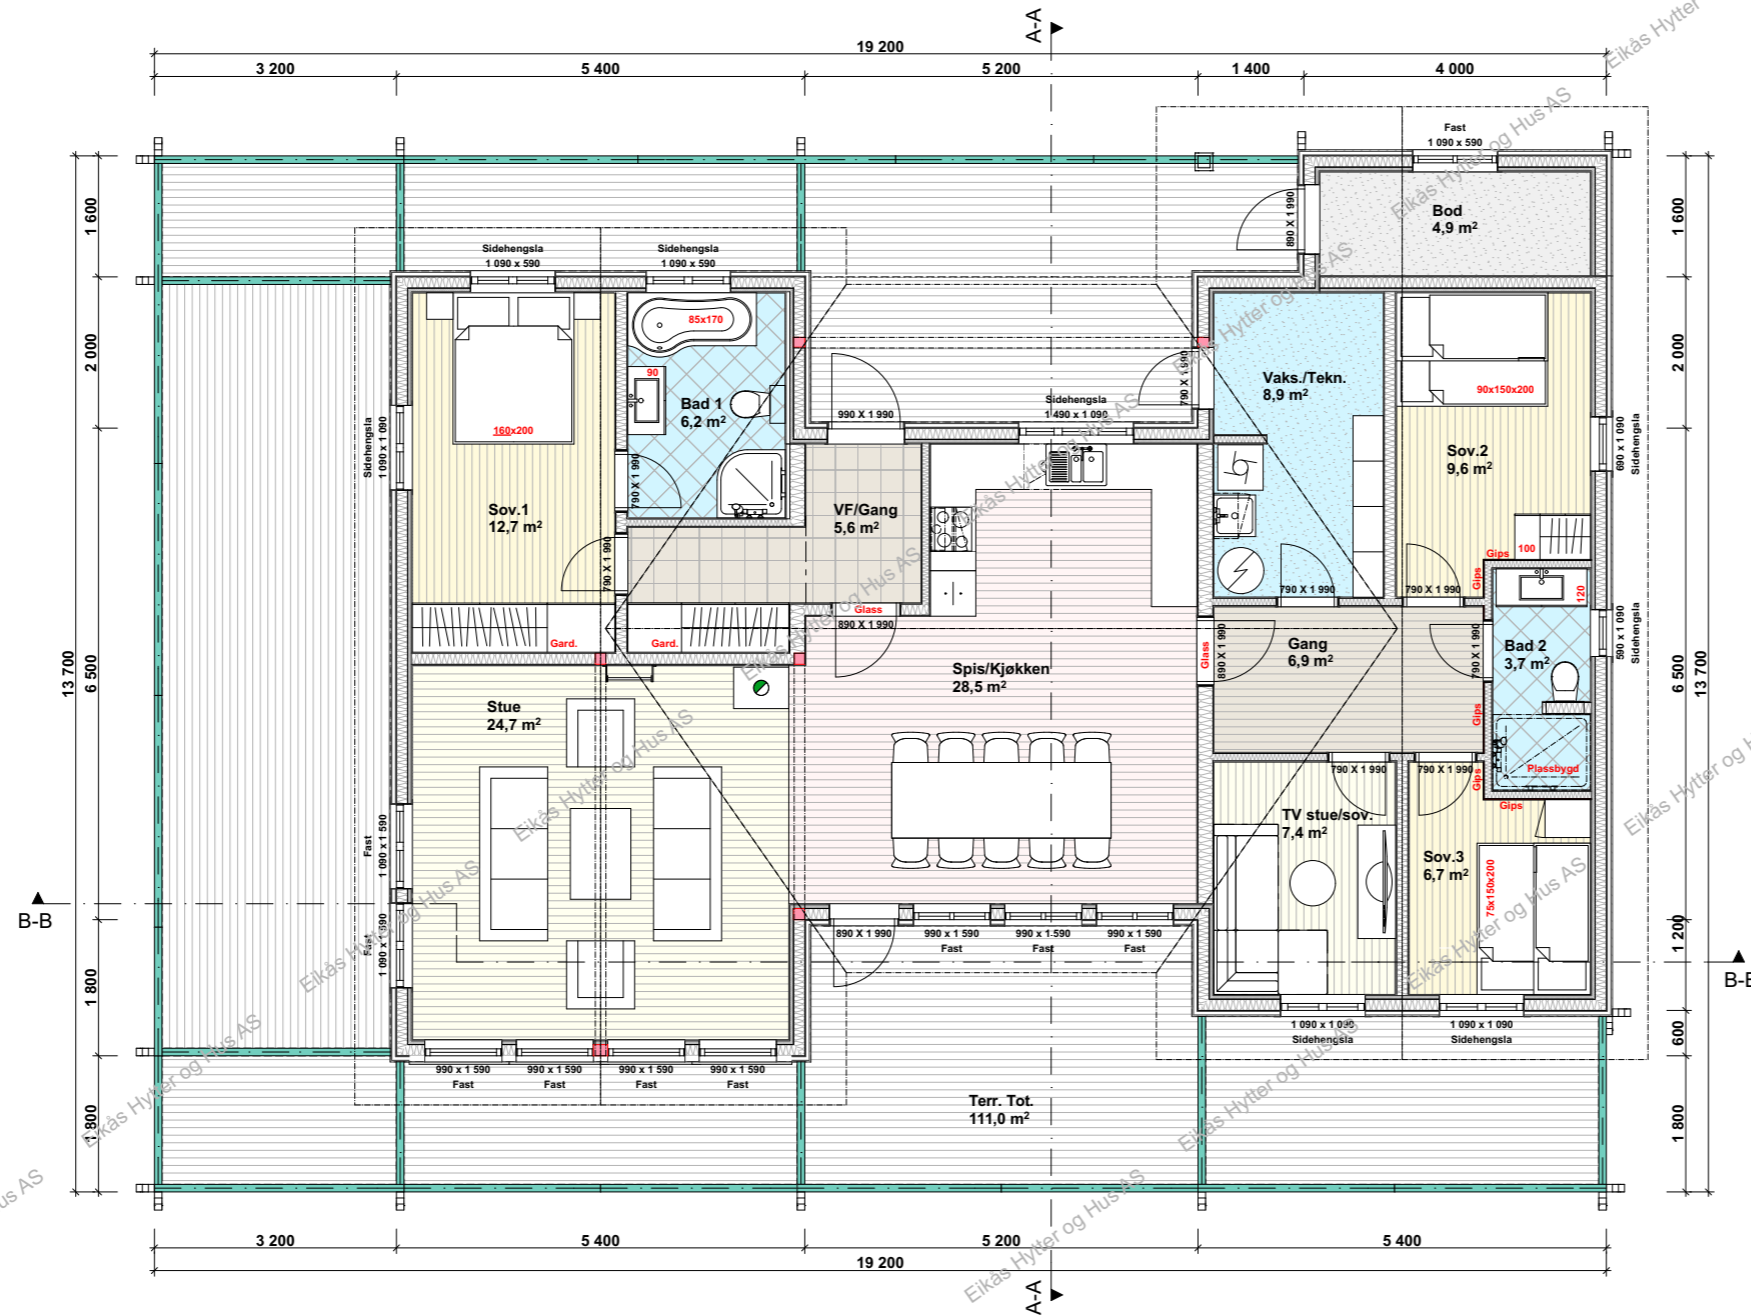

EIKÅS HYTTER & HUS

Tlf:38 34 95 00 - Faks:38 34 95 01 www.eikas.no

Tittakshaver:

Eikås Hytter & Hus AS

Byggeadresse:

BYA: 159.6 m² BRA: 141.9 m² Isol.BRA: 129.4 m² Gnr./Bnr.: ---

Dato: 28.08.20 Rev.nr: 03.EE Rev.Dato: 10.11.20 Tegner av: E.Egeland


Prosjektnr.: T-20061 Dato arb.tegning: 00.00.00

Tegningsnr.: 3

Tegning: Målestokk: 1:100

Hovedplan Areal tak: 220 m²

Loftsplan

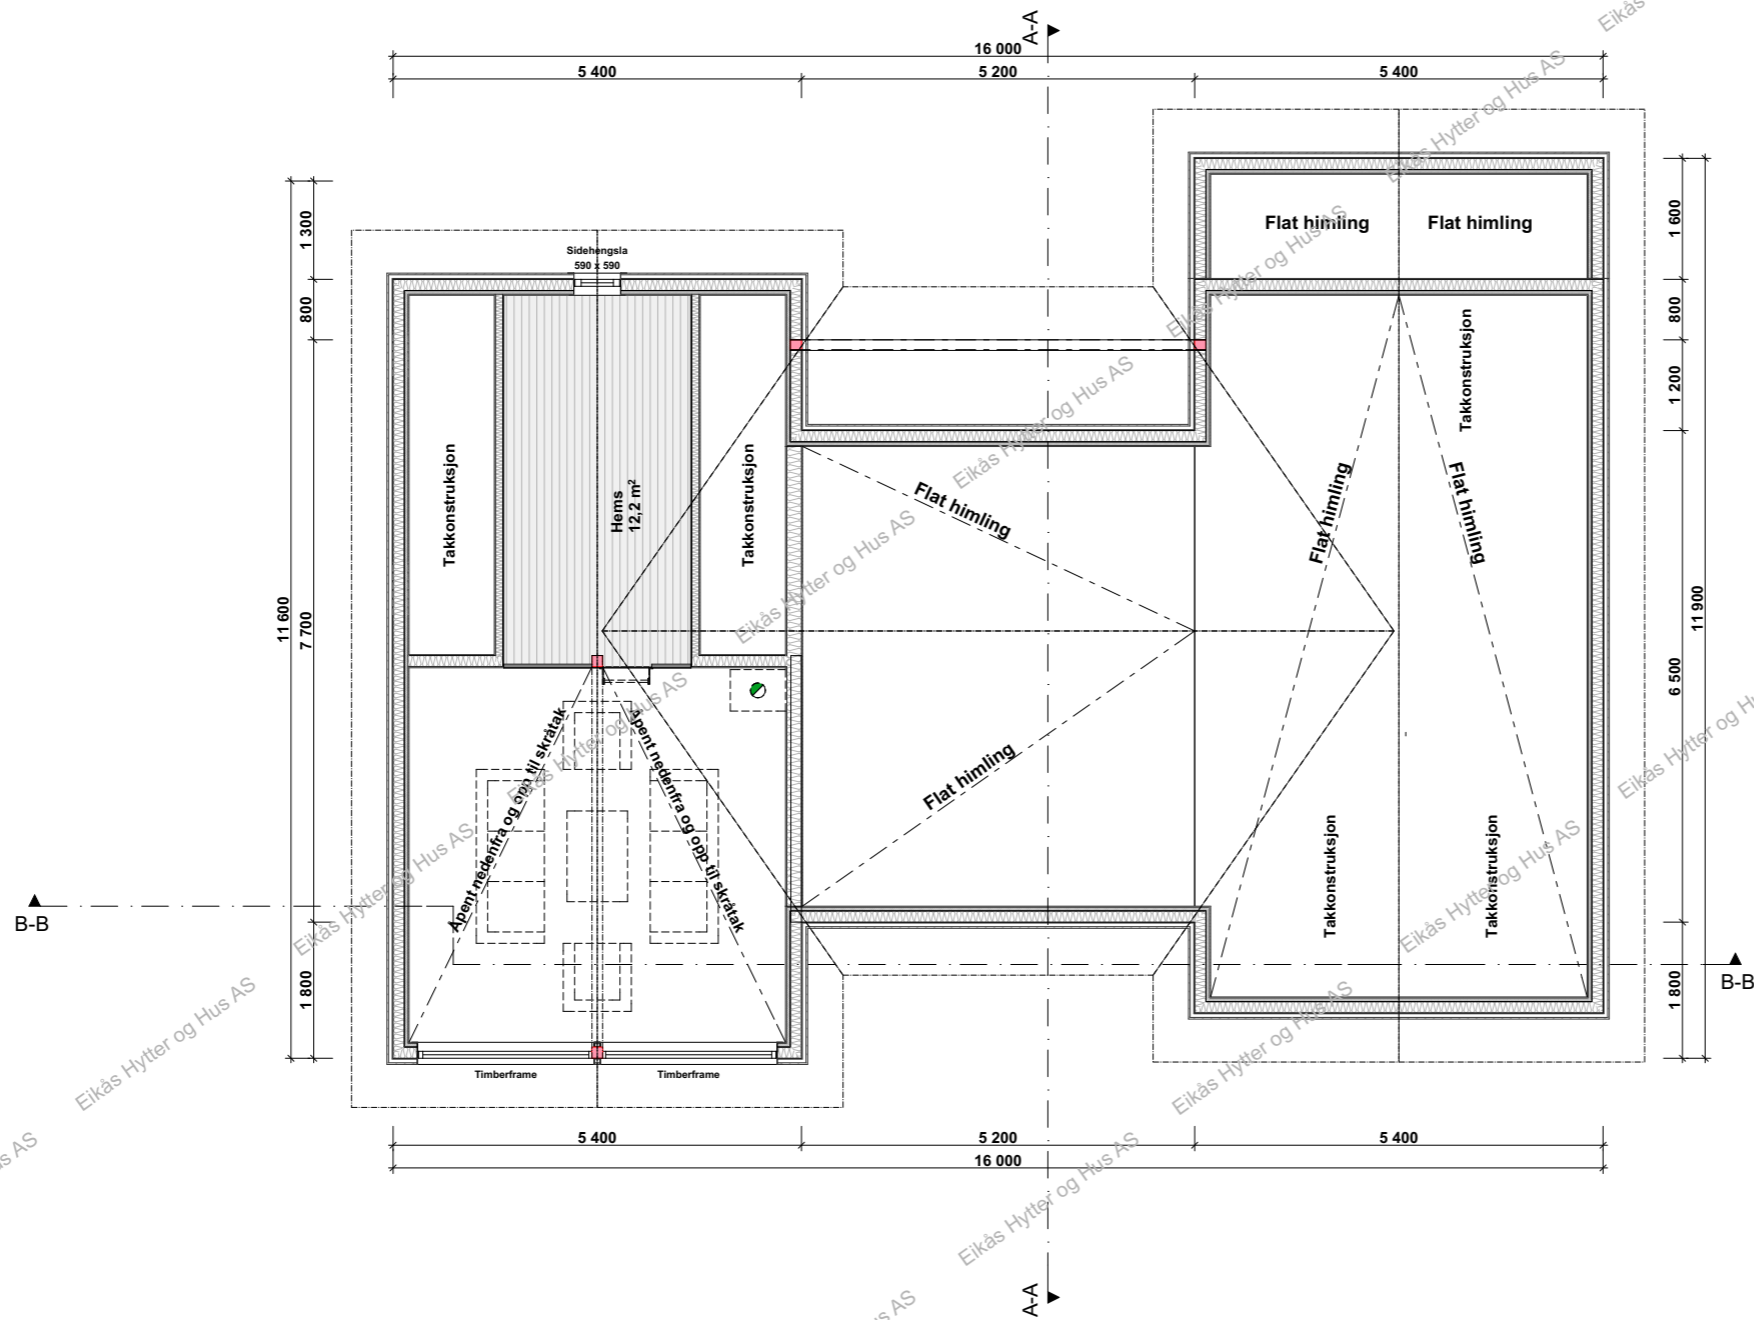


EIKÅS HYTTER & HUS
 Tlf:38 34 95 00 - Faks:38 34 95 01 www.eikas.no


Tiltakshaver:
Eikås Hytter & Hus AS
 -
 --

Byggeadresse:

BYA: 159.6 m ²	BRA: 141.9 m ²	Isol.BRA: 129.4 m ²	Gnr./Bnr.: ---
Dato: 28.08.20	Rev.nr: 03.EE	Rev.Dato: 10.11.20	Tegnet av: E.Egeland
Prosjektnr.: T-20061			Dato arb.tegning: 00.00.00
			Tegningsnr.: 4
Tegning: Loftsplan			Målestokk: 1:100
			Areal tak: 220 m ²

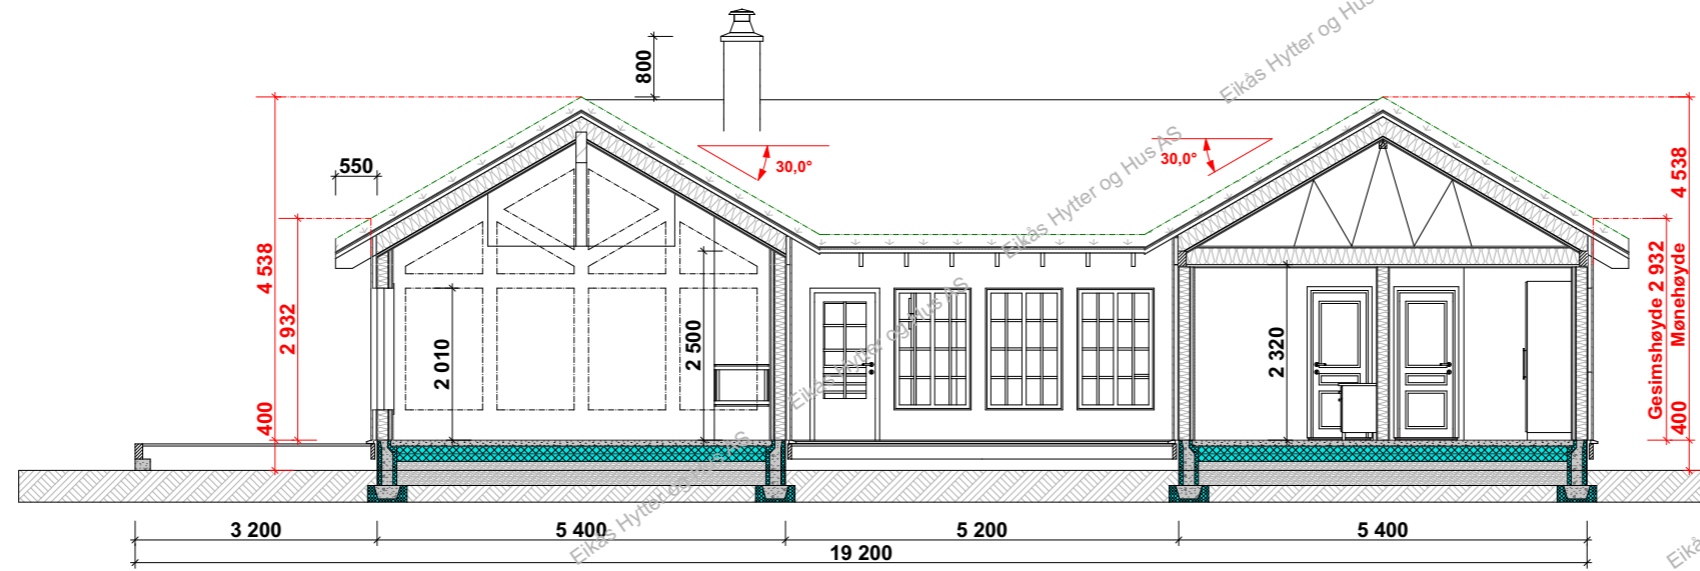

Snitt B-B

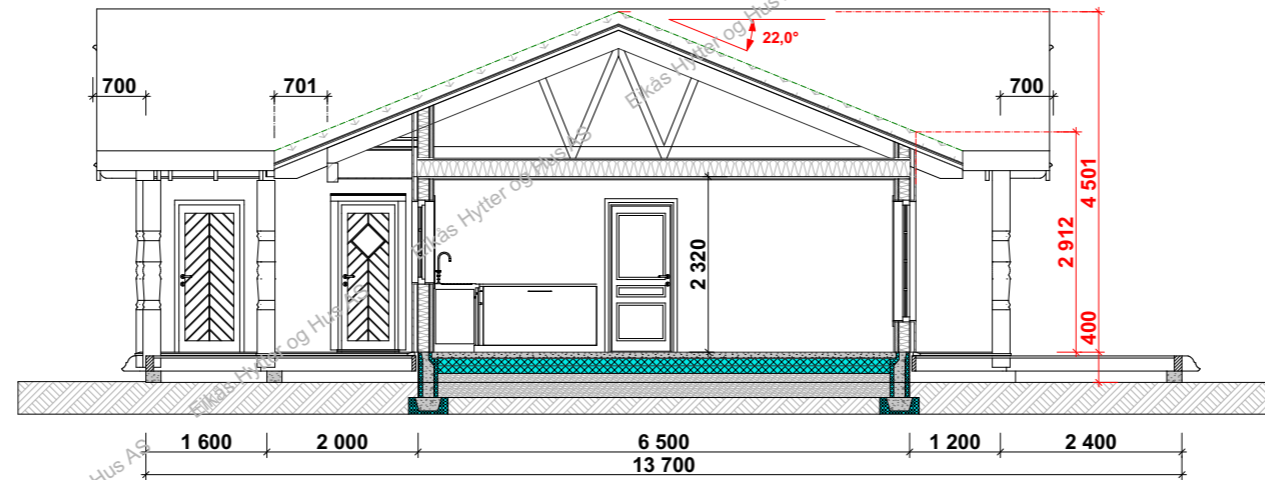

Snitt A-A



EIKÅS HYTTER & HUS
 Tlf:38 34 95 00 - Faks:38 34 95 01 www.eikas.no

Tiltakshaver:			
Eikås Hytter & Hus AS			
-			
-			
Byggeadresse:			

BYA:	BRA:	Isol.BRA:	Gnr./Bnr.:
159.6 m ²	141.9 m ²	129.4 m ²	---
Dato:	Rev.nr:	Rev.Dato:	Tegnet av:
28.08.20	03.EE	10.11.20	E.Egeland
Prosjektnr.:			Dato arb.tegning:
T-20061			00.00.00
Tegningsnr.:			5
Tegning:			Målestokk:
Snitt			1:100
			Areal tak:
			220 m ²