

EIKÅS HYTTER & HUS
 Tlf:38 34 95 00 - Faks:38 34 95 01 www.eikas.no


Tittakshaver:
Eikås Hytter & Hus AS
 -
 --

Byggeadresse:


BYA: 149.8 m ²	BRA: 131.5 m ²	Isol.BRA: 120.9 m ²	Gnr./Bnr.: ----
Dato: 31.08.20	Rev.nr: 00.EE	Rev.Dato: --	Tegnet av: E.Egeland
Prosjektnr.: T-20062			Dato arb.tegning: 00.00.00
			Tegningsnr.: 1
Tegning: Perspektiv			Målestokk:
			Areal tak: 211.6 m ²




Fasade 1

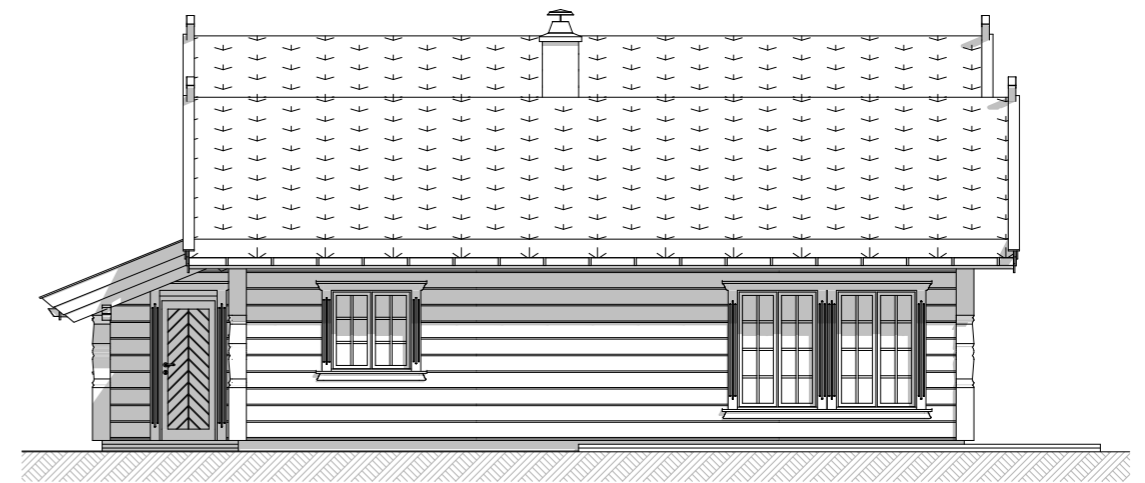

Fasade 2

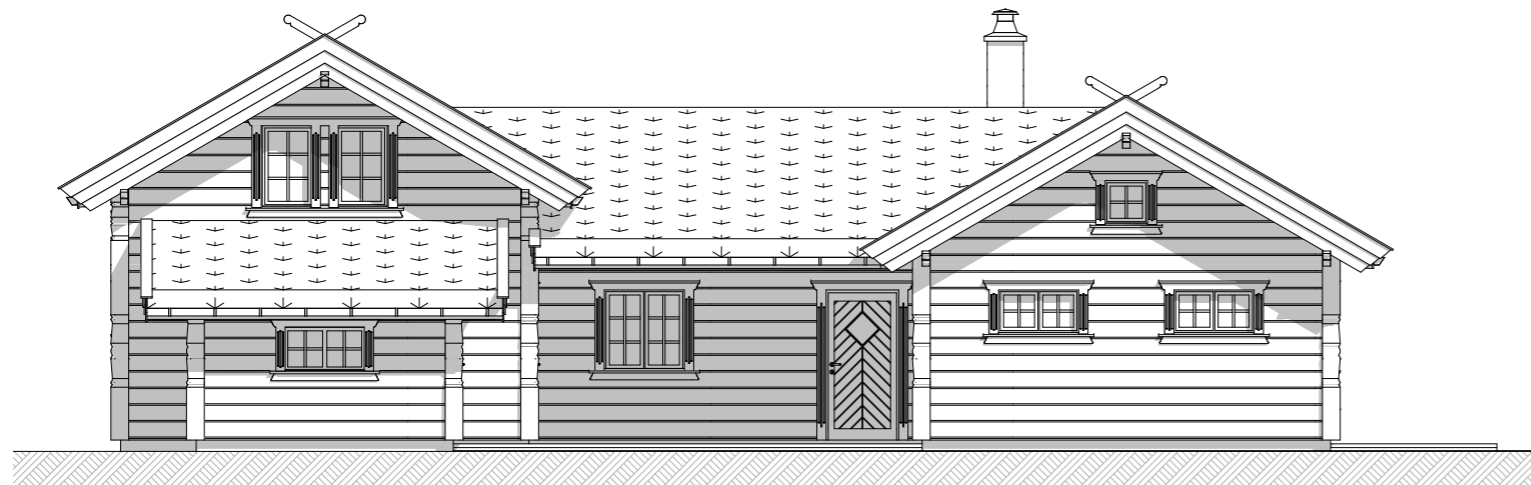

Fasade 3

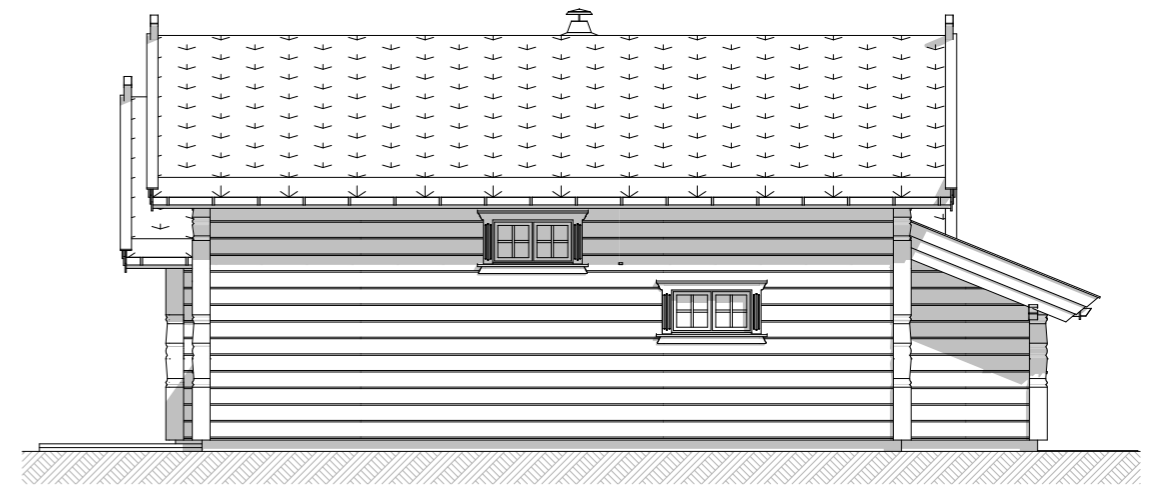


Fasade 4



EIKÅS HYTTER & HUS
Tlf:38 34 95 00 - Faks:38 34 95 01 www.eikas.no

Tittakshaver:			
Eikås Hytter & Hus AS			
--			
Byggeadresse: -----			
BYA: 149.8 m ²	BRA: 131.5 m ²	Isol.BRA: 120.9 m ²	Gnr./Bnr.: ----
Dato: 31.08.20	Rev.nr: 00.EE	Rev.Dato: --	Tegnet av: E.Egeland
Prosjektnr.: T-20062			Dato arb.tegning: 00.00.00
			Tegningsnr.: 2
Tegning: Fasader			Målestokk: 1:100
			Areal tak: 211.6 m ²

Hovedplan

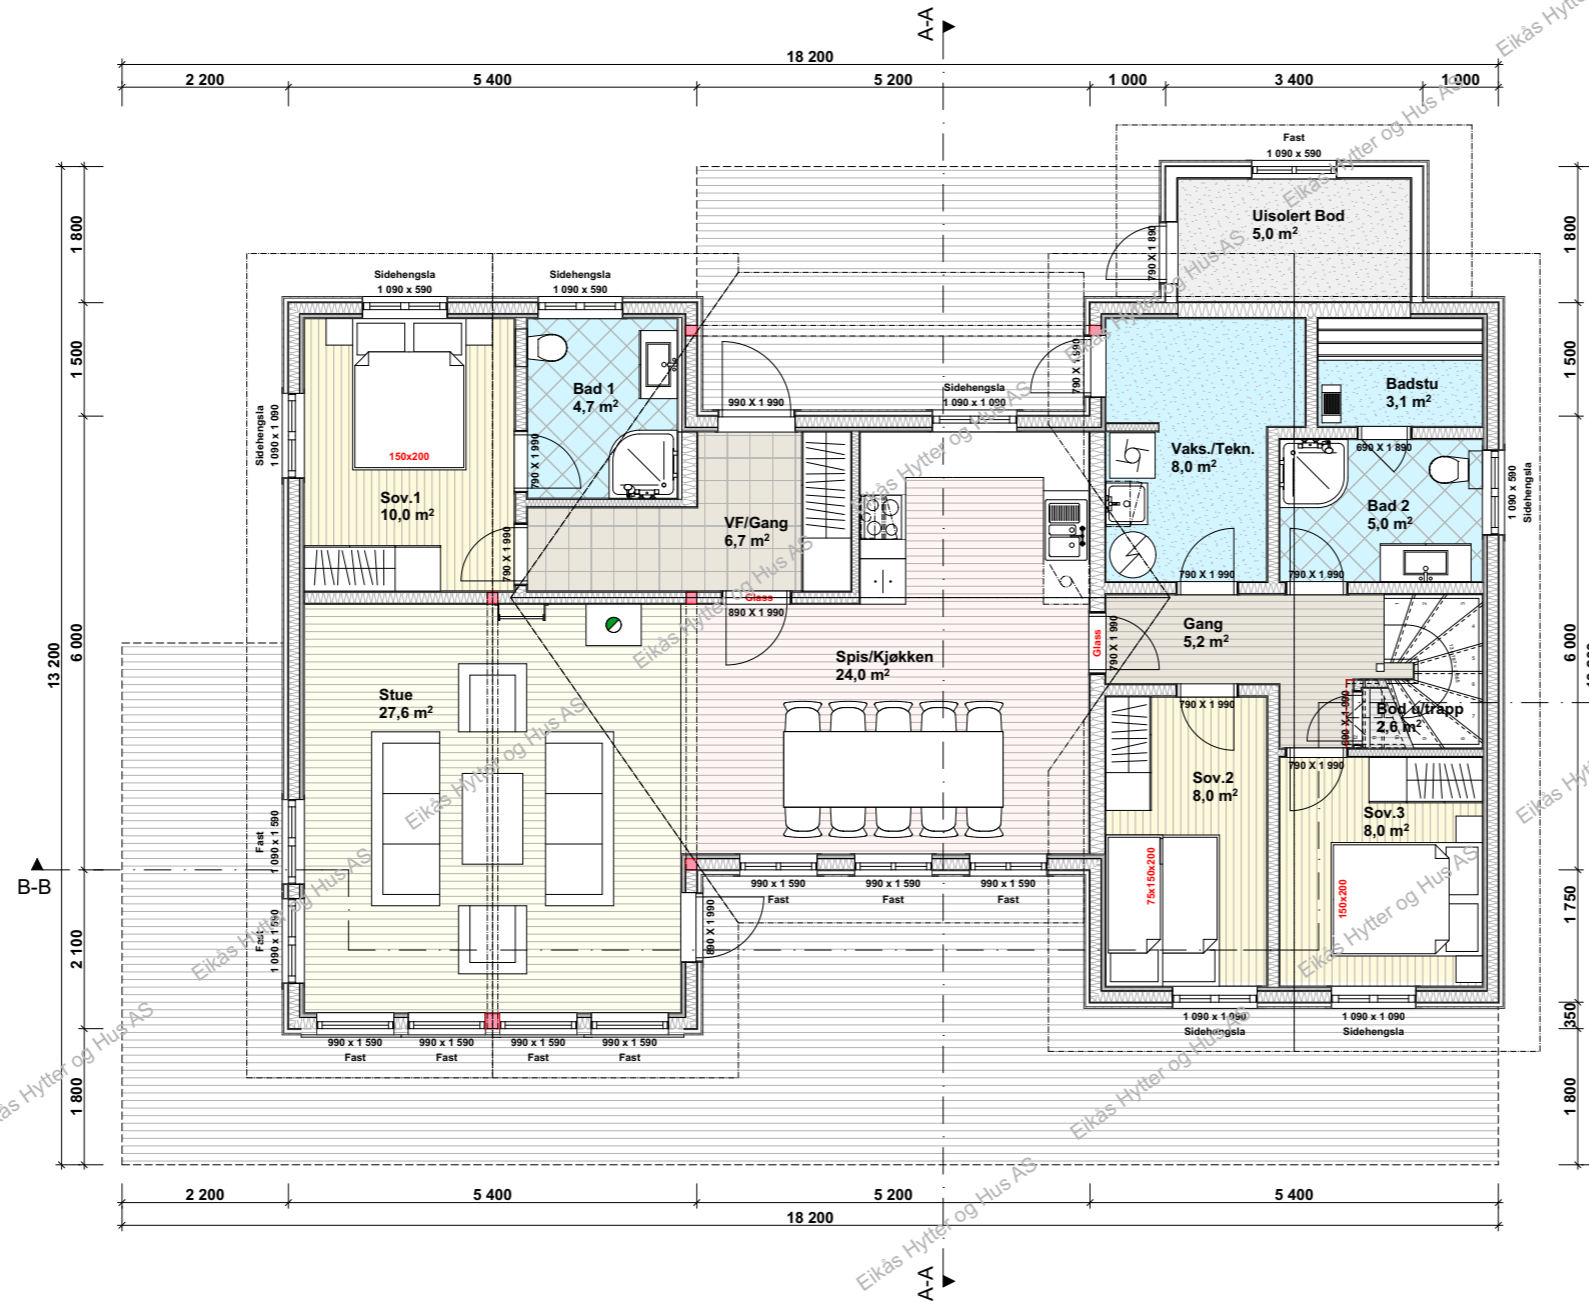

BRA. 1.etg.: 131.5 m²
BRA.2.etg.: 0 m²
BRA.Tot.: 131.5 m²

ISO.BRA. 1.etg.: 120.9 m²
ISO.BRA.2.etg.: 0 m²
ISO.BRA.Tot.: 120.9 m²




EIKÅS HYTTER & HUS
 Tlf:38 34 95 00 - Faks:38 34 95 01 www.eikas.no

Tiltakshaver:			
Eikås Hytter & Hus AS			
-			
-			
Byggeadresse:			

BYA: 149.8 m ²	BRA: 131.5 m ²	Isol.BRA: 120.9 m ²	Gnr./Bnr.: ----
Dato: 31.08.20	Rev.nr: 00.EE	Rev.Dato: --	Tegnet av: E.Egeland
Prosjektnr.: T-20062			Dato arb.tegning: 00.00.00
			Tegningsnr.: 3
Tegning:			Målestokk: 1:100
Hovedplan			Areal tak: 211.6 m ²


Loftsplan

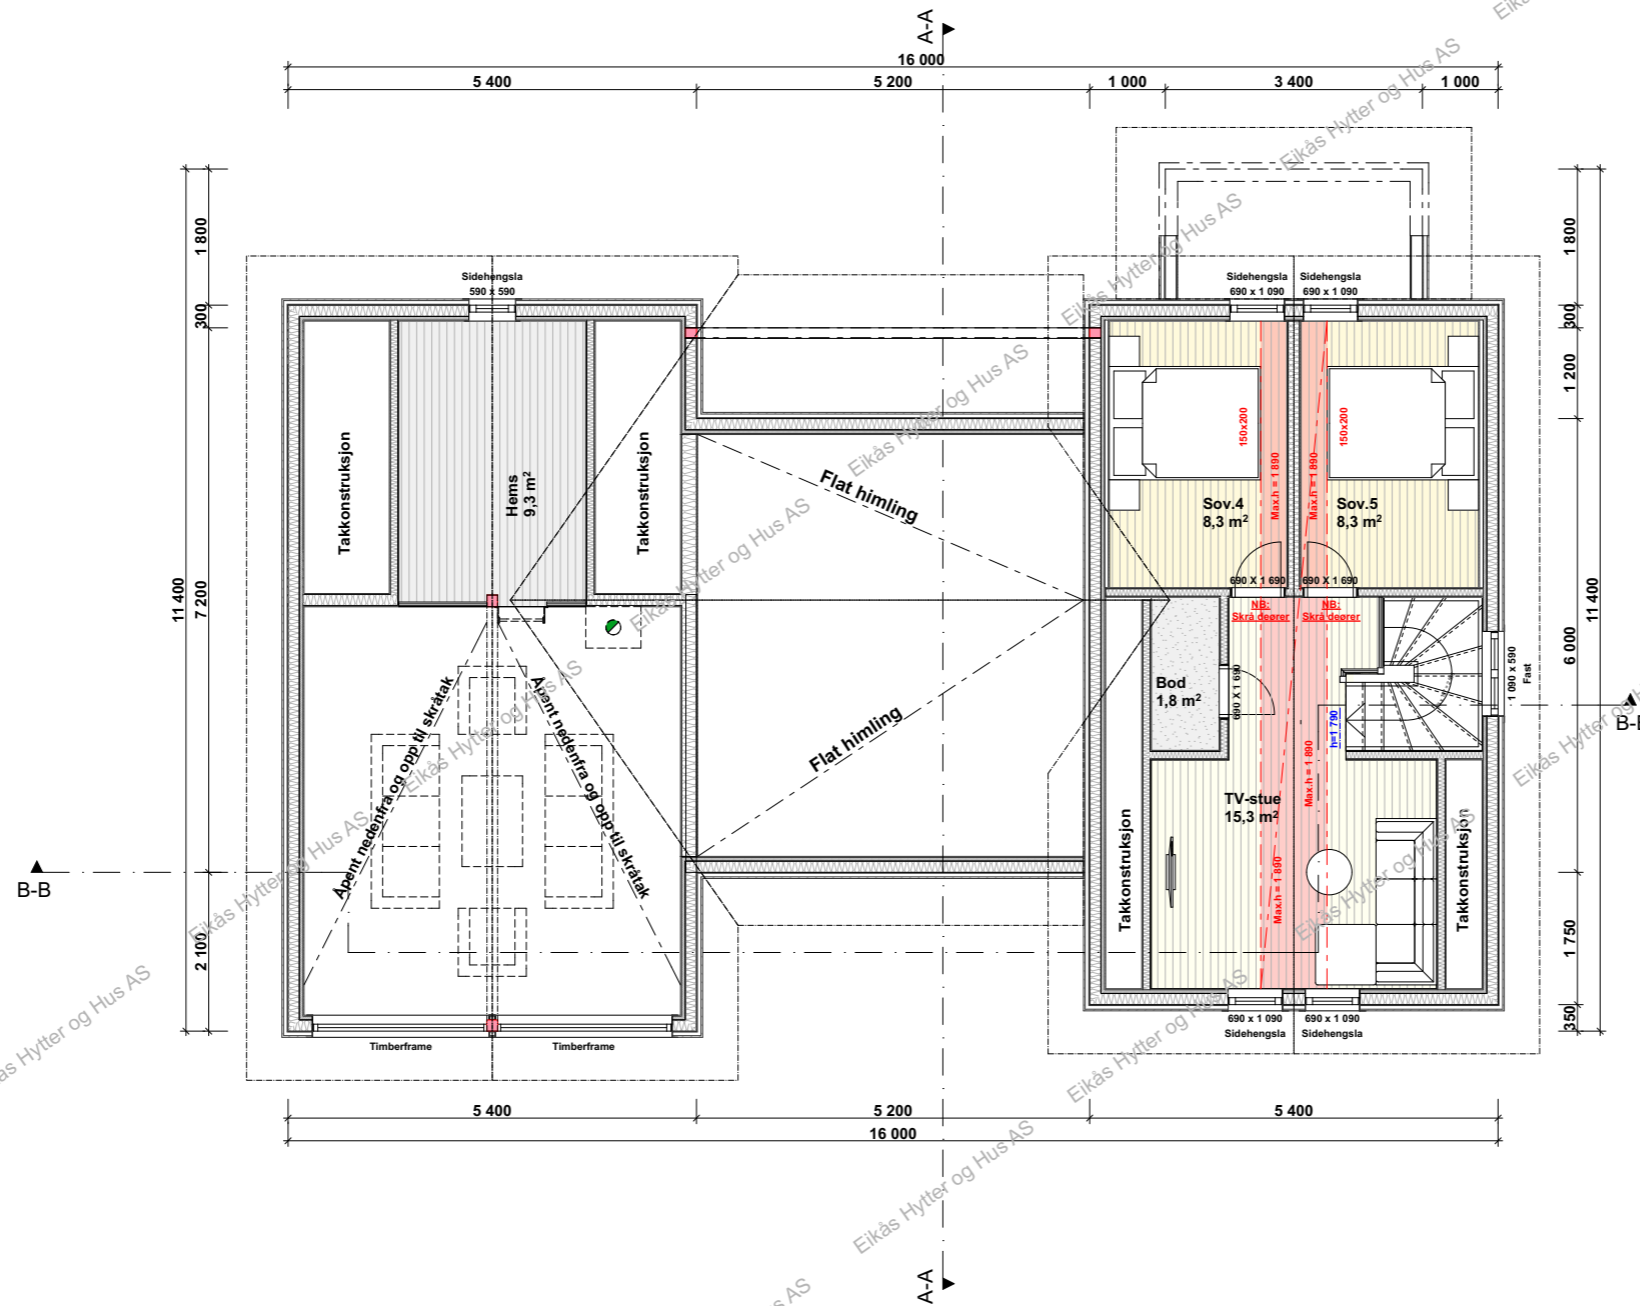


EIKÅS HYTTER & HUS
Tlf:38 34 95 00 - Faks:38 34 95 01 www.eikas.no

Tittakshaver:			
Eikås Hytter & Hus AS			
-			
--			
Byggeadresse:			

BYA:	BRA:	Isol.BRA:	Gnr./Bnr.:
149.8 m ²	131.5 m ²	120.9 m ²	----
Dato:	Rev.nr.:	Rev.Dato:	Tegnet av:
31.08.20	00.EE	--	E.Egeland
Prosjektnr.:			Dato arb.tegning
T-20062			00.00.00
			Tegningsnr.:
			4
Tegning:			Målestokk:
Loftsplan			1:100
			Areal tak:
			211.6 m ²

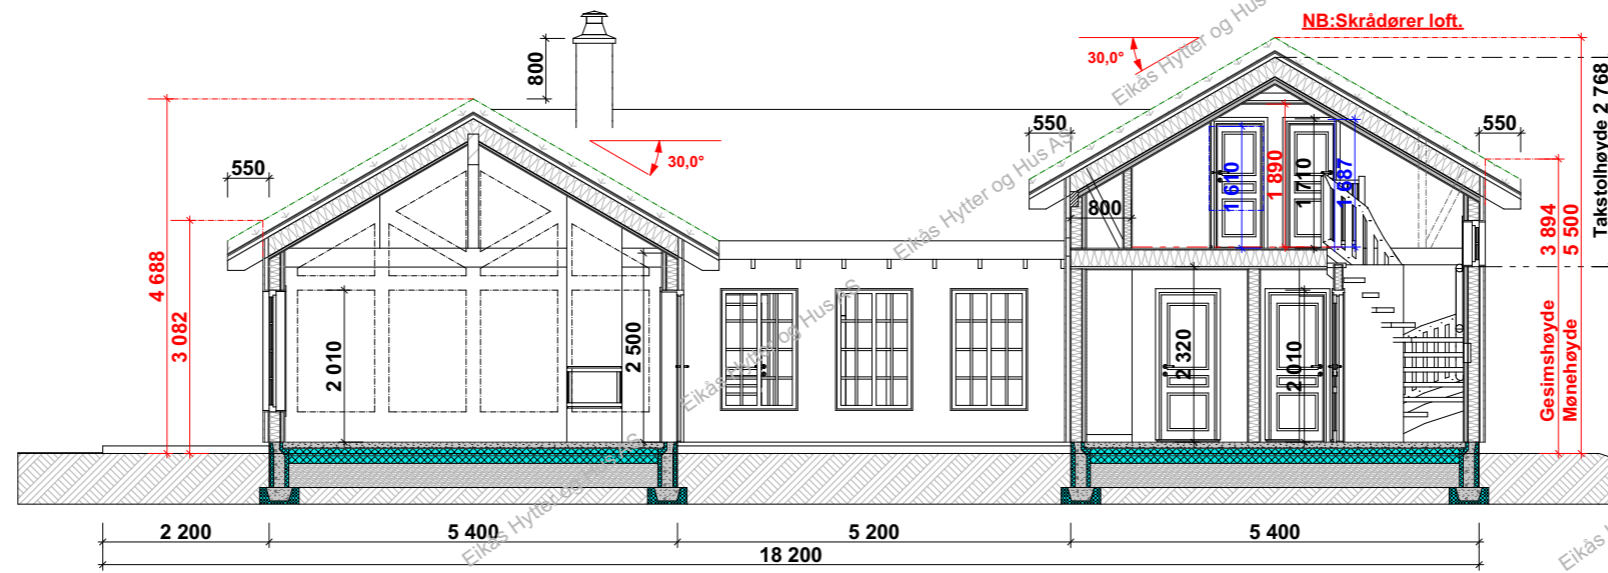

Snitt B-B

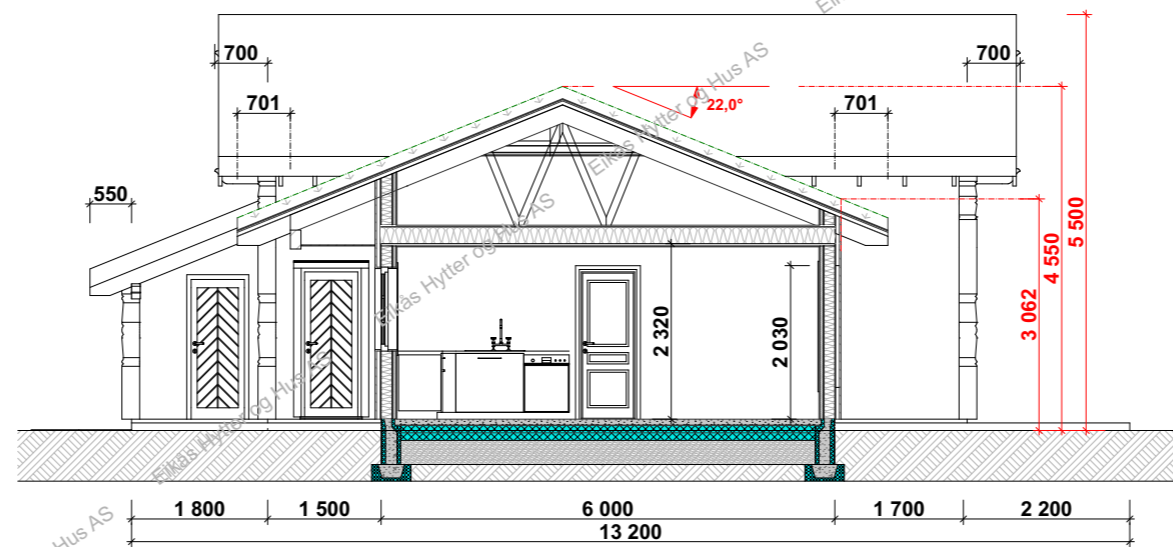

Snitt A-A



EIKÅS HYTTER & HUS
 Tlf: 38 34 95 00 - Faks: 38 34 95 01 www.eikas.no

Tiltakshaver:			
Eikås Hytter & Hus AS			
-			
-			
Byggeadresse:			

BYA: 149.8 m ²	BRA: 131.5 m ²	Isol.BRA: 120.9 m ²	Gnr./Bnr.: ----
Dato: 31.08.20	Rev.nr: 00.EE	Rev.Dato: --	Tegnet av: E.Egeland
Prosjektnr.: T-20062			Dato arb.tegning: 00.00.00
			Tegningsnr.: 5
Tegning: Snitt			Målestokk: 1:100
			Areal tak: 211.6 m ²