

EIKÅS HYTTTER & HUS

Tlf:38 34 95 00 - Faks:38 34 95 01 www.eikas.no

Tittakshaver:


Eikås Hytter & Hus AS

-


--

Byggeadresse:


BYA: 149.8 m ²	BRA: 160.5 m ²	Isol.BRA: 149.9 m ²	Gnr./Bnr.: -----
Dato: 01.09.20	Rev.nr: 02.EE	Rev.Dato: 27.11.20	Tegnet av: E.Egeland
Prosjektnr.: T-20063			Dato arb.tegning: 00.00.00
			Tegningsnr.: 1
Tegning: Perspektiv			Målestokk:
			Areal tak: 212.7 m ²

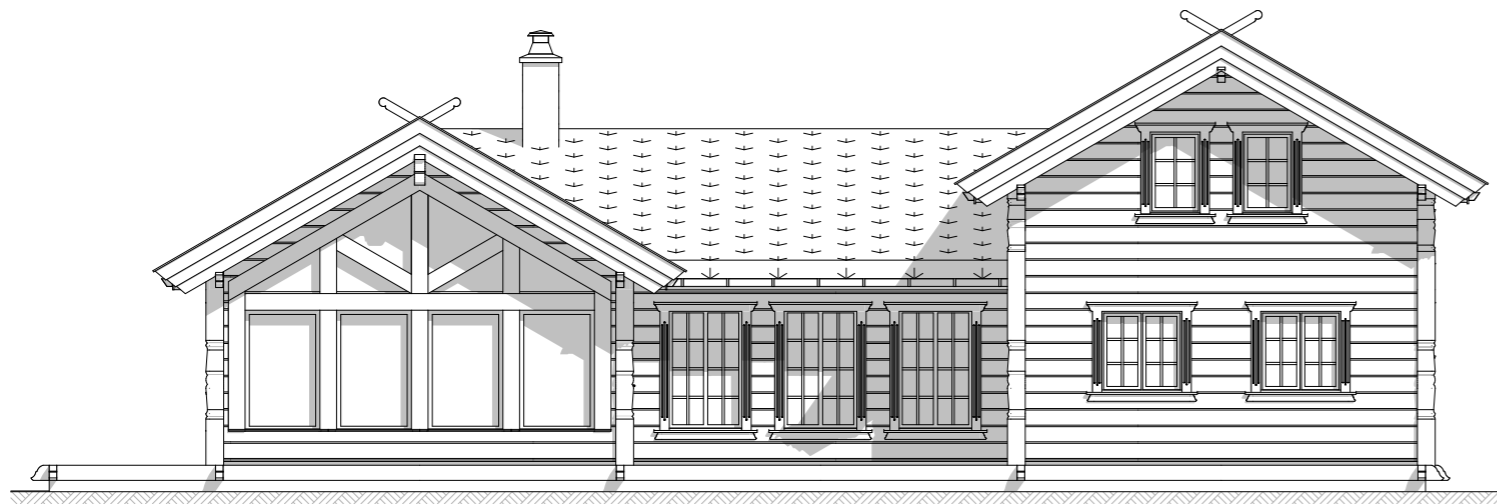


Fasade 1

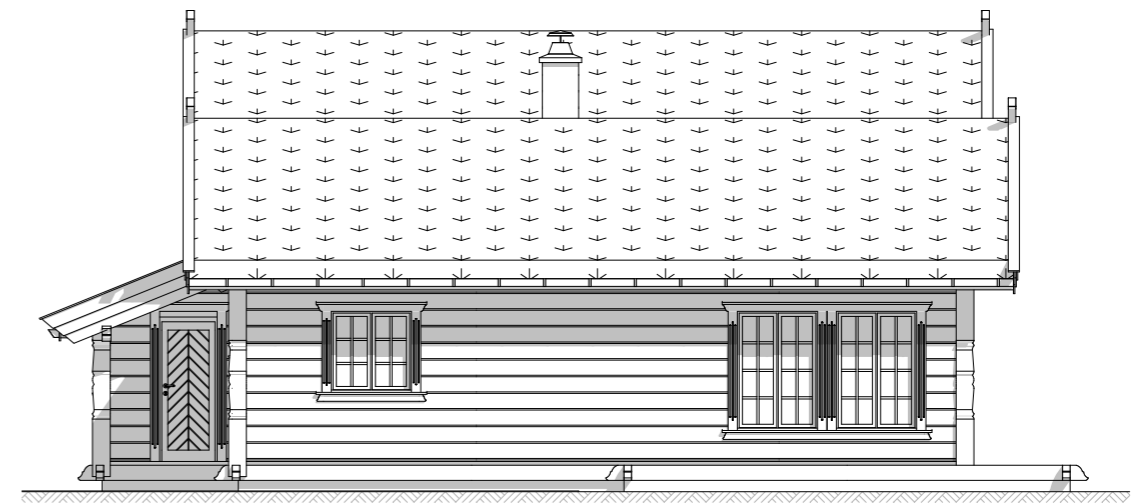

Fasade 2

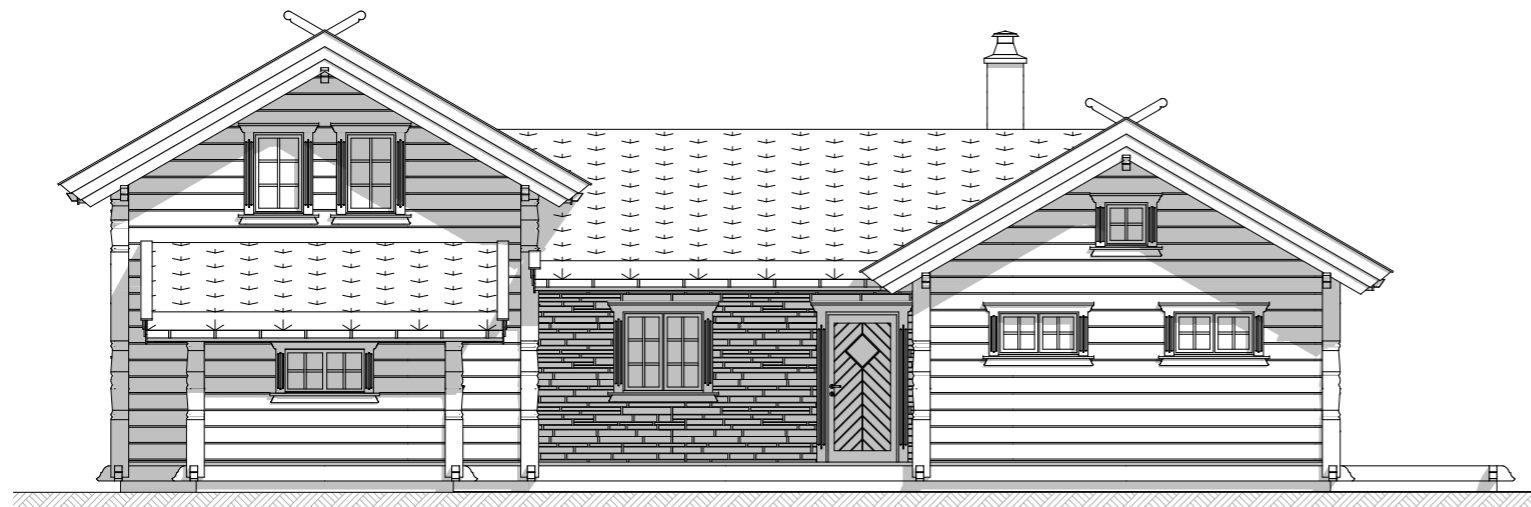

Fasade 3

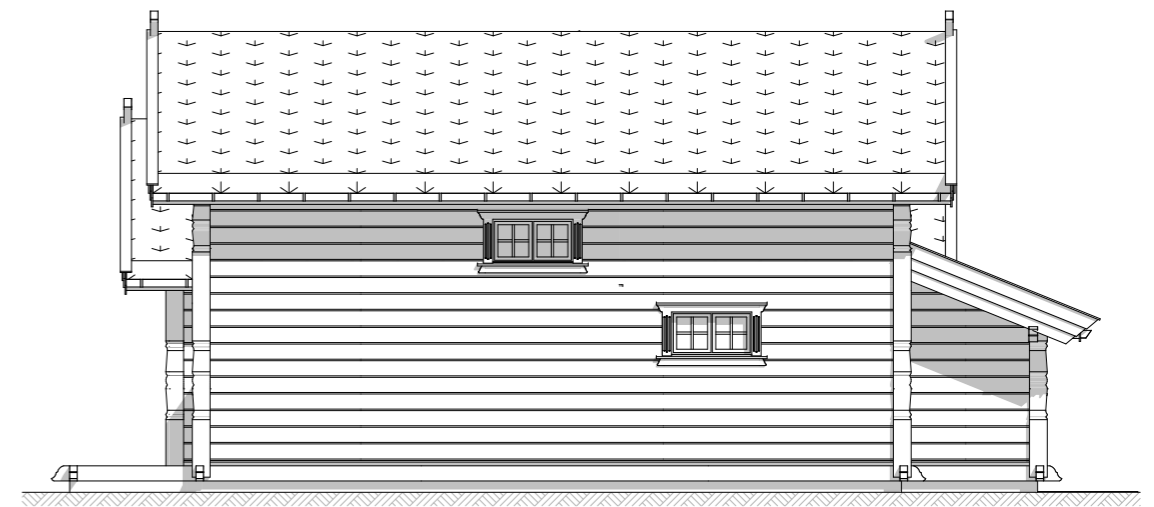

Fasade 4



EIKÅS HYTTER & HUS

Tlf:38 34 95 00 - Faks:38 34 95 01 www.eikas.no

Tiltakshaver:


Eikås Hytter & Hus AS

--

Byggeadresse:

BYA:	149.8 m ²	BRA:	160.5 m ²	Isol.BRA:	149.9 m ²	Gnr./Bnr.:	-----
Dato:	01.09.20	Rev.nr.:	02.EE	Rev.Dato:	27.11.20	Tegnet av:	E.Egeland
Prosjektnr.:	T-20063			Dato arb.tegning	00.00.00		
Tegning:	Fasader			Tegningsnr.:	2		
				Målestokk:	1:100		
				Areal tak:	212.7 m ²		

Hovedplan

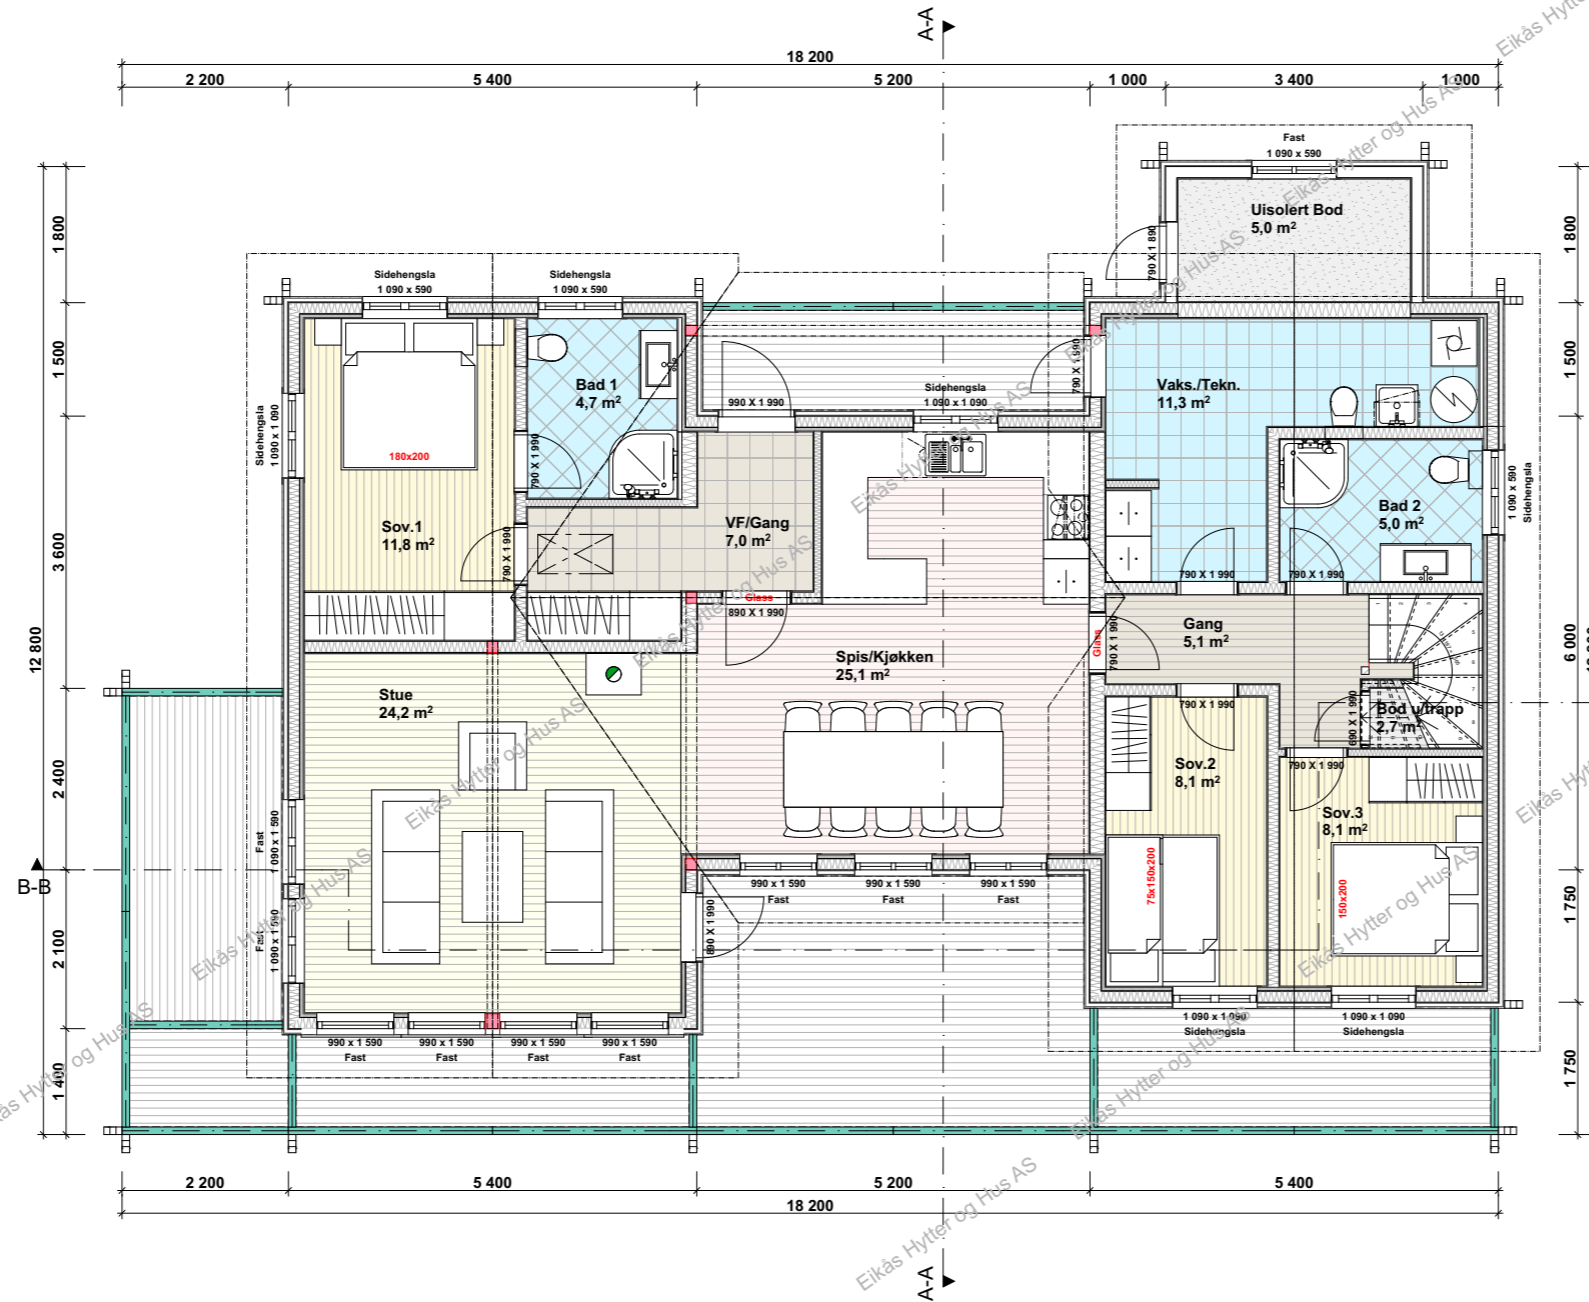

BRA. 1.etg.: 131.5 m²
BRA.2.etg.: 29.0 m²
BRA.Tot.: 160.5 m²

ISO.BRA. 1.etg.: 120.9 m²
ISO.BRA.2.etg.: 29.0 m²
ISO.BRA.Tot.: 149.9 m²




EIKÅS HYTTER & HUS
 Tlf:38 34 95 00 - Faks:38 34 95 01 www.eikas.no

Tittakshaver:			
Eikås Hytter & Hus AS			

Byggeadresse:			

BYA:	BRA:	Isol.BRA:	Gnr./Bnr.:
149.8 m ²	160.5 m ²	149.9 m ²	-----
Dato:	Rev.nr:	Rev.Dato:	Tegnet av:
01.09.20	02.EE	27.11.20	E.Egeland
Prosjektnr.:			Dato arb.tegning
T-20063			00.00.00
			Tegningsnr.:
			3
Tegning:			Målestokk:
Hovedplan			1:100
			Areal tak:
			212.7 m ²


Loftsplan

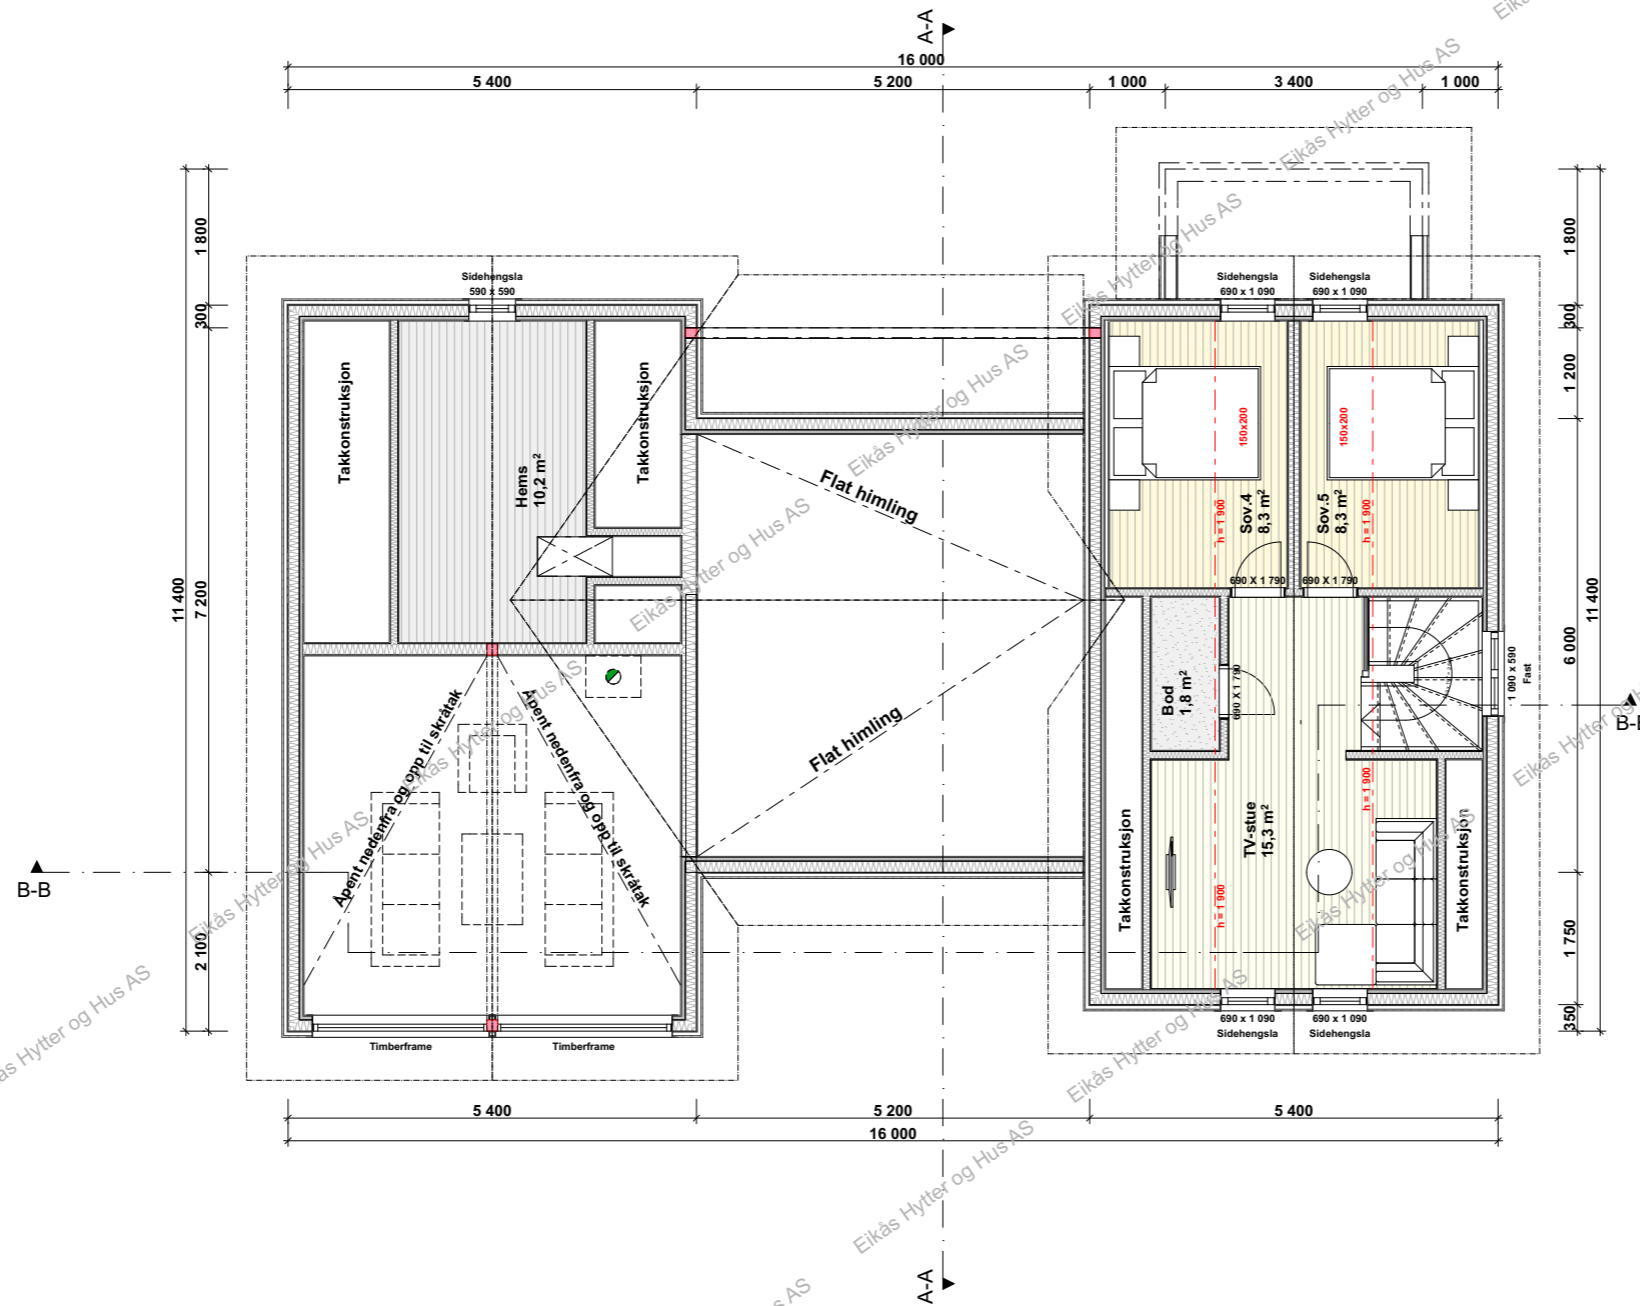


EIKÅS HYTTER & HUS
 Tlf:38 34 95 00 - Faks:38 34 95 01 www.eikas.no

Tittakshaver:			
Eikås Hytter & Hus AS			
-			
-			
Byggeadresse:			

BYA:	BRA:	Isol.BRA:	Gnr./Bnr.:
149.8 m²	160.5 m²	149.9 m²	-----
Dato:	Rev.nr.:	Rev.Dato:	Tegnet av:
01.09.20	02.EE	27.11.20	E.Egeland
Prosjektnr.:			Dato arb.tegning
T-20063			00.00.00
Tegningsnr.:			4
Tegning:			Målestokk:
Loftsplan			1:100
Areal tak:			212.7 m²

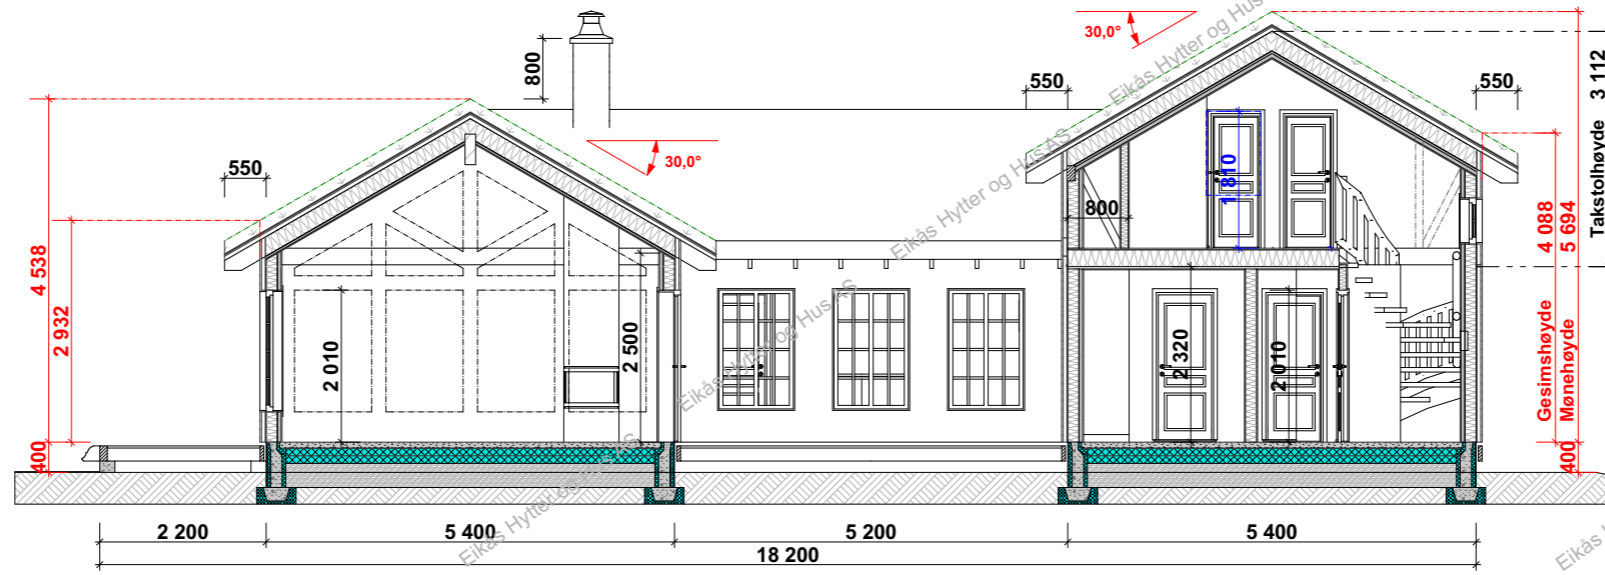

Snitt B-B

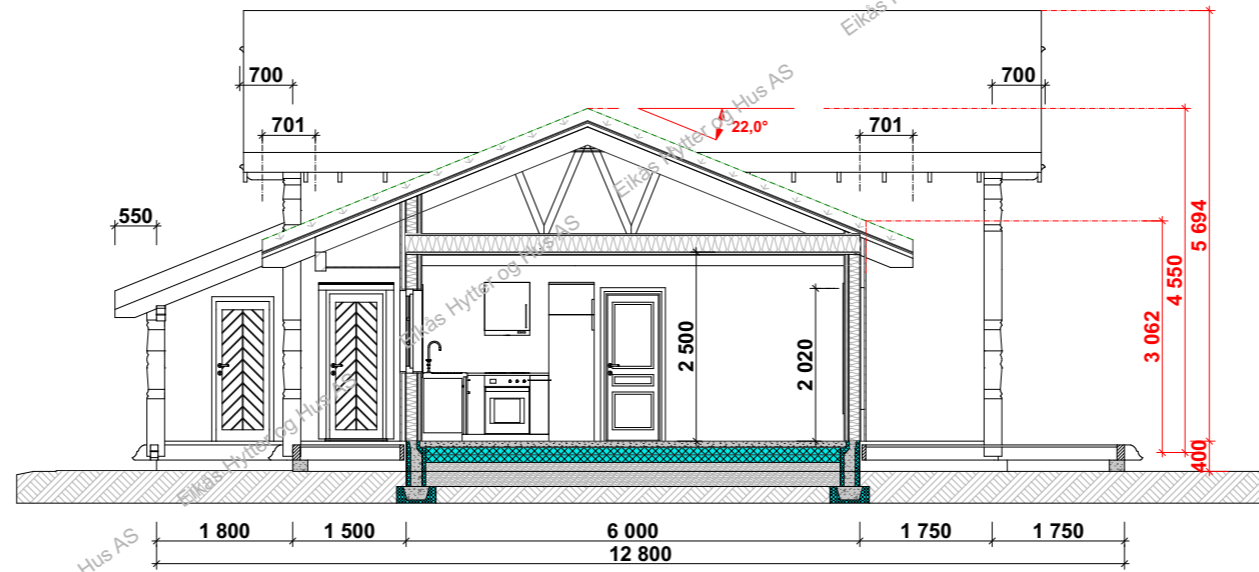

Snitt A-A



EIKÅS HYTTER & HUS
 Tlf:38 34 95 00 - Faks:38 34 95 01 www.eikas.no

Tiltakshaver:			
Eikas Hytter & Hus AS			
-			
-			
Byggeadresse:			

BYA: 149.8 m ²	BRA: 160.5 m ²	Isol.BRA: 149.9 m ²	Gnr./Bnr.: -----
Dato: 01.09.20	Rev.nr: 02.EE	Rev.Dato: 27.11.20	Tegnet av: E.Egeland
Prosjektnr.: T-20063			Dato arb.tegning: 00.00.00
			Tegningsnr.: 5
Tegning: Snitt			Målestokk: 1:100
			Areal tak: 212.7 m ²