

EIKÅS HYTTER & HUS

Tlf:38 34 95 00 - Faks:38 34 95 01 www.eikas.no


Tiltakshaver:
Eikås Hytter & Hus AS
 --
 --

Byggeadresse:

BYA: 168.8 m ²	BRA: 149.9 m ²	Isol.BRA: 136.8 m ²	Gnr./Bnr.: --/--
Dato: 03.09.20	Rev.nr: 02.ES	Rev.Dato: 09.11.20	Tegnet av: E.Stakkeland
Prosjektnr.: T-20065			Dato arb.tegning: 00.00.00
			Tegningsnr.: 1
Tegning: Perspektiv			Målestokk:
			Areal tak: 240 m ²




Fasade mot:

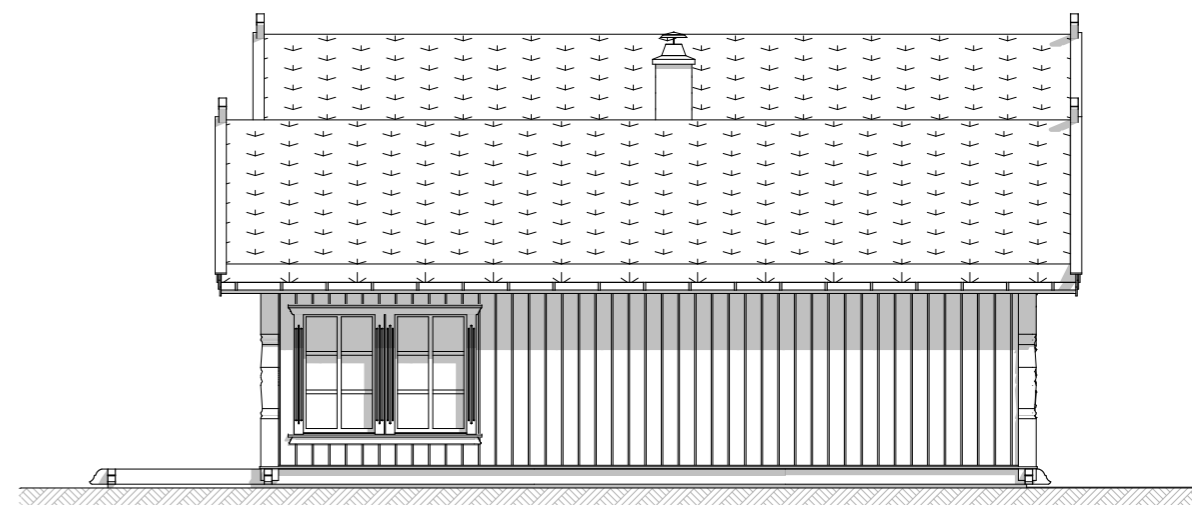

Fasade mot:



Fasade mot:

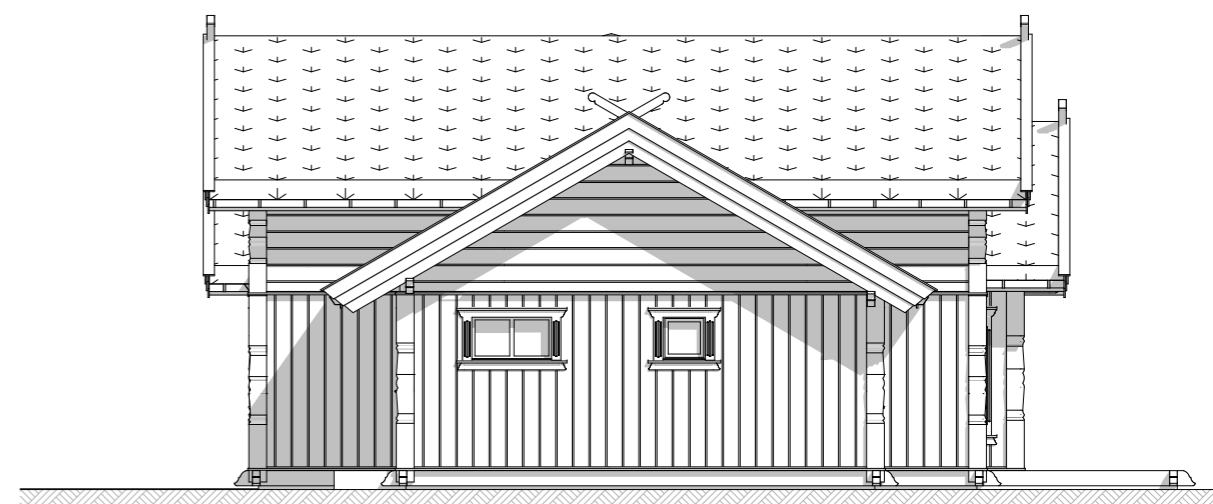

Fasade mot:



EIKÅS HYTTER & HUS

Tlf:38 34 95 00 - Faks:38 34 95 01 www.eikas.no

Tiltakshaver:


Eikås Hytter & Hus AS

--

Byggeadresse:

BYA:	168.8 m ²	BRA:	149.9 m ²	Isol.BRA:	136.8 m ²	Gnr./Bnr.:	--/--	
Dato:	03.09.20	Rev.nr.:	02.ES	Rev.Dato:	09.11.20	Tegnet av:	E.Stakkeland	
Prosjektnr.:	T-20065						Dato arb.tegning	00.00.00
Tegning:	Fasader						Tegningsnr.:	2
							Målestokk:	1:100
							Areal tak:	240 m ²

Hovedplan

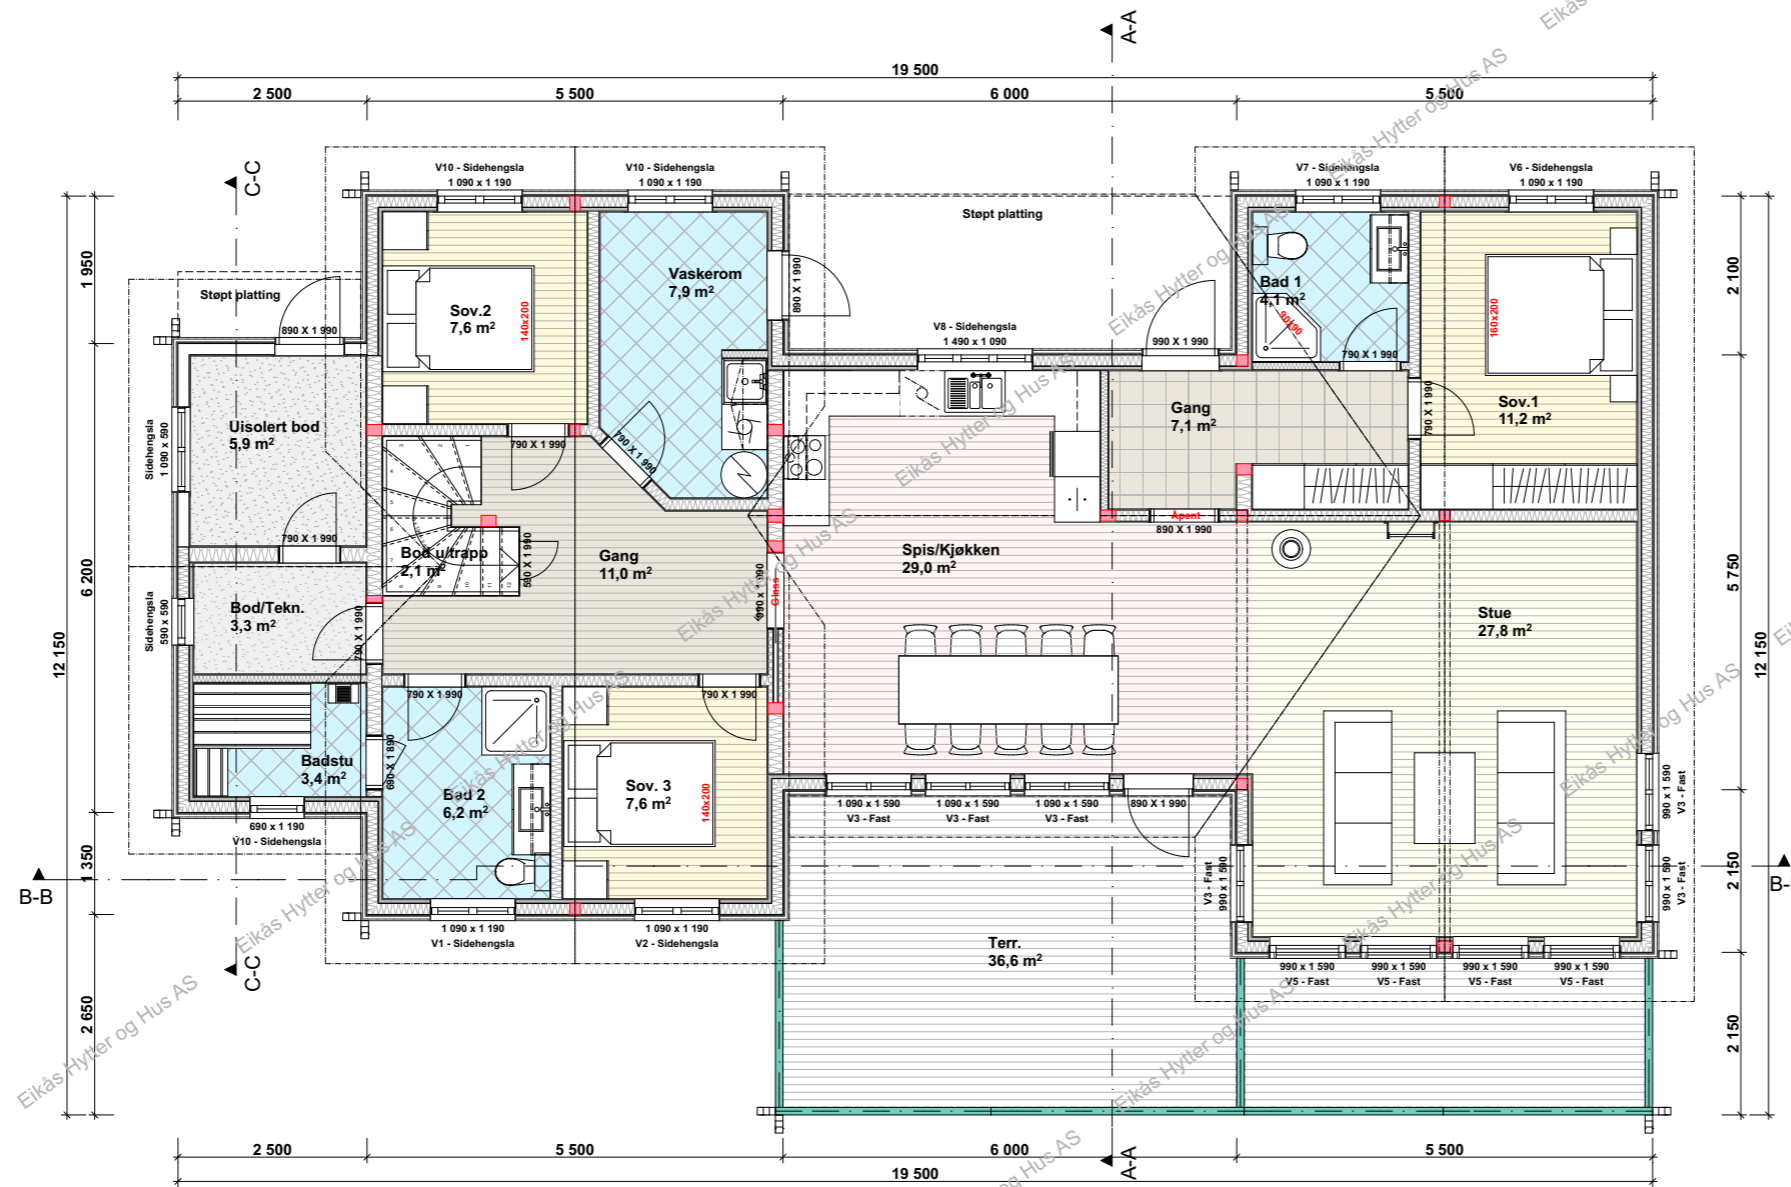

EIKÅS HYTTER & HUS

Tlf:38 34 95 00 - Faks:38 34 95 01 www.eikas.no

Tiltakshaver:
Eikås Hytter & Hus AS


Byggeadresse:
BYA: 168.8 m² BRA: 149.9 m² Isol.BRA: 136.8 m² Gnr./Bnr.: --/--

Dato: 03.09.20 Rev.nr: 02.ES Rev.Dato: 09.11.20 Tegnet av: E.Stakkeland

Prosjektnr.: **T-20065** Dato arb.tegning: 00.00.00
Tegningsnr.: 3

Tegning: **Hovedplan** Målestokk: 1:100
Areal tak: 240 m²

Loftsplan

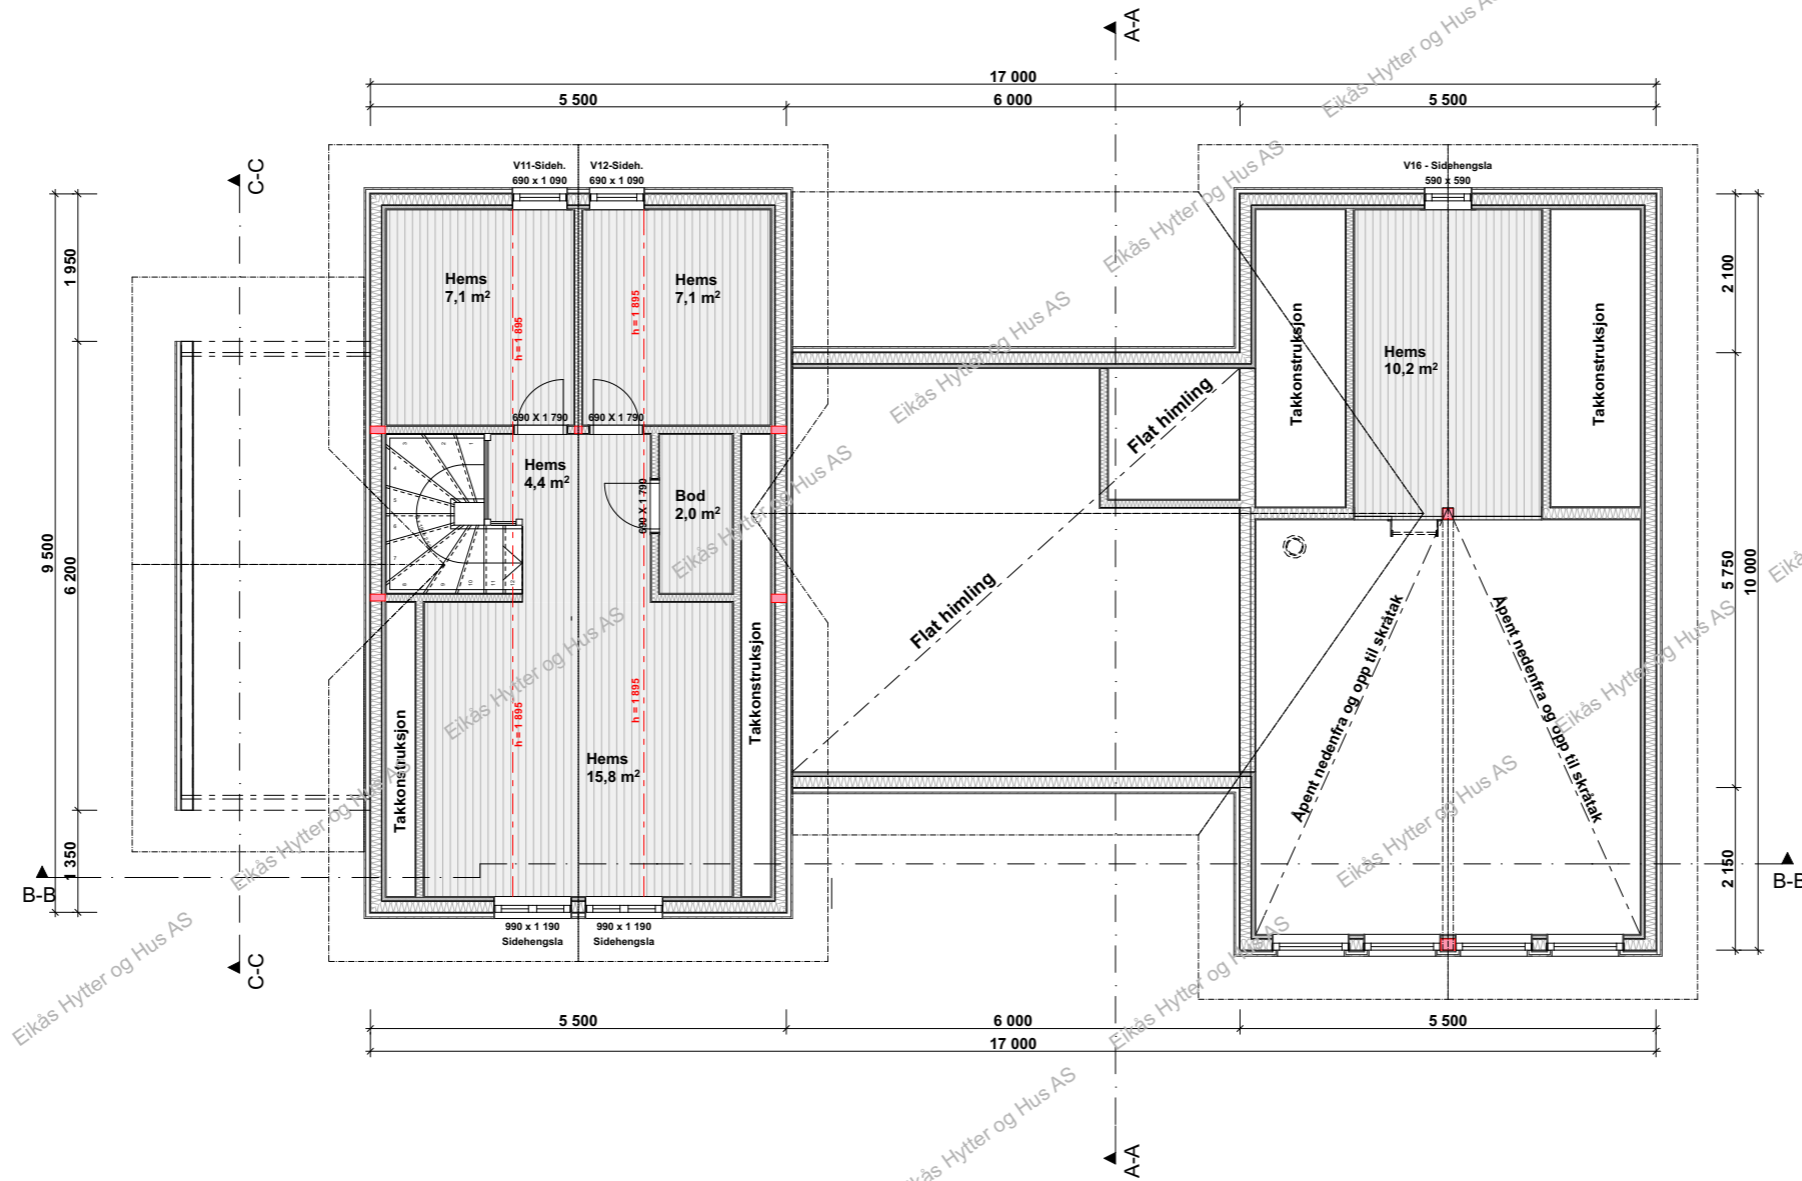


EIKÅS HYTTER & HUS
Tlf:38 34 95 00 - Faks:38 34 95 01 www.eikas.no


Tiltakshaver:
Eikås Hytter & Hus AS
-
--

Byggeadresse:

BYA:	168.8 m ²	BRA:	149.9 m ²	Isol.BRA:	136.8 m ²	Gnr./Bnr.:	--/--	
Dato:	03.09.20	Rev.nr.:	02.ES	Rev.Dato:	09.11.20	Tegnet av:	E.Stakkeland	
Prosjektnr.:	T-20065						Dato arb.tegning:	00.00.00
Tegning:	Loftsplan						Tegningsnr.:	4
							Målestokk:	1:100
							Areal tak:	240 m ²

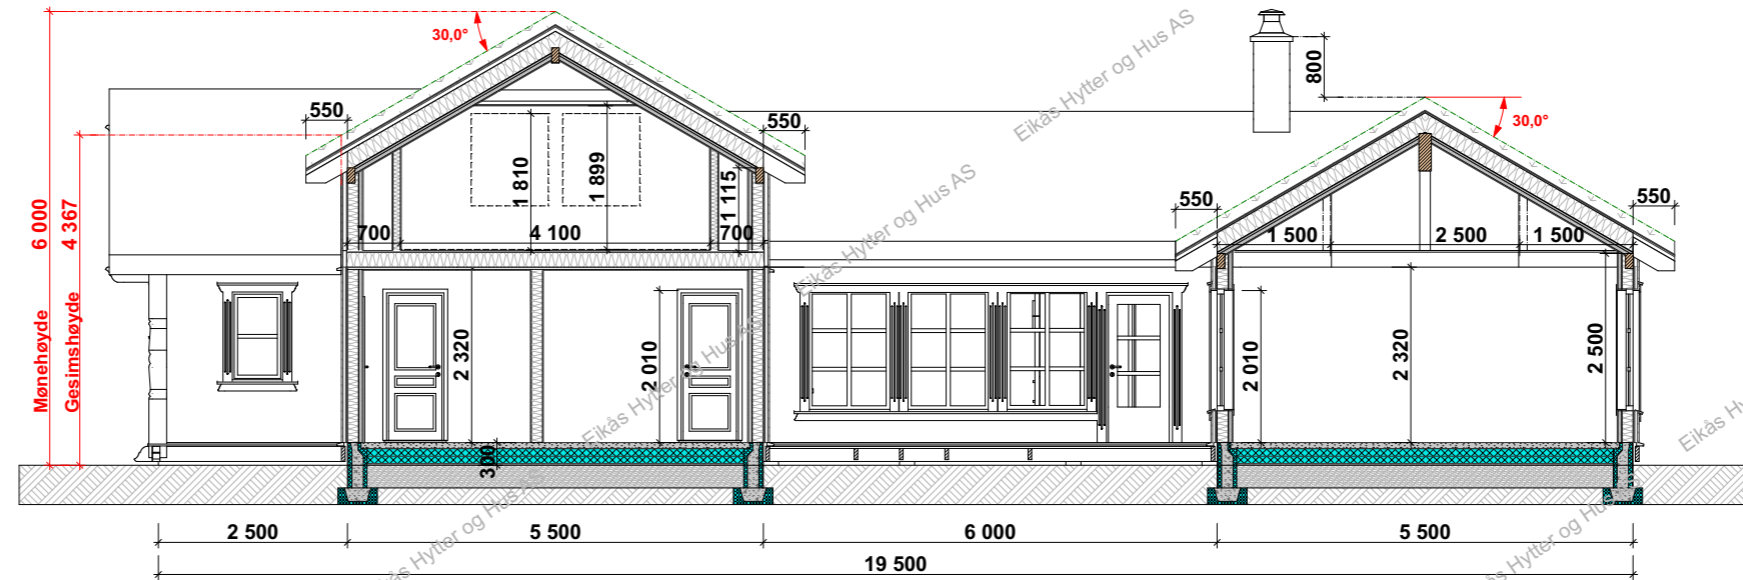

Snitt B-B

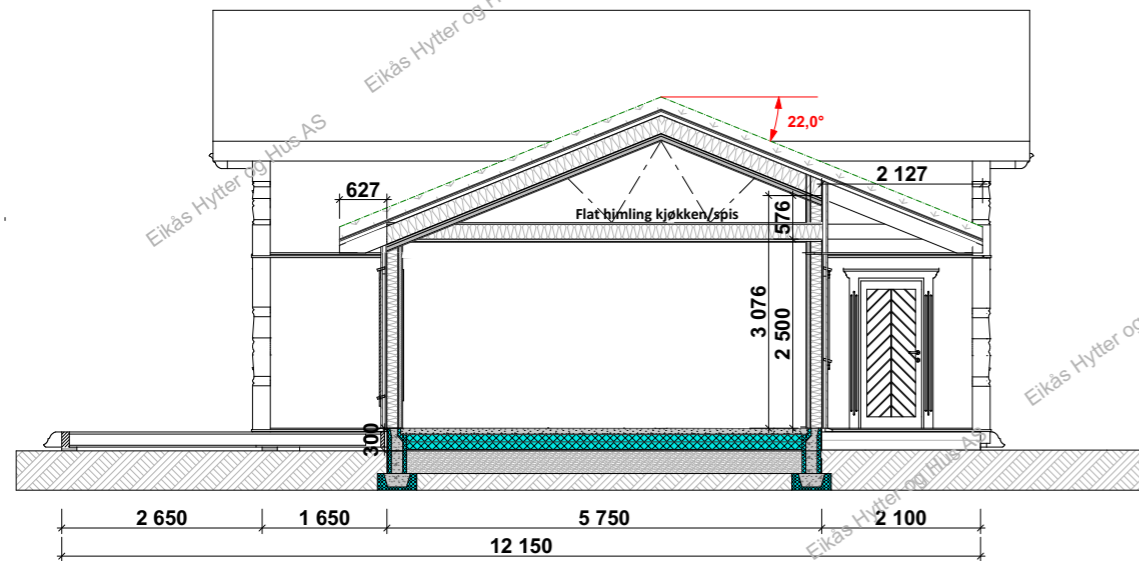

Snitt A-A

Snitt C-C



EIKÅS HYTTES & HUS
Tlf:38 34 95 00 - Faks:38 34 95 01 www.eikas.no

Tiltakshaver:
Eikås Hytter & Hus AS
--
Byggeadresse:

BYA:	168.8 m ²	BRA:	149.9 m ²	Isol.BRA:	136.8 m ²	Gnr./Bnr.:	--/--	
Dato:	03.09.20	Rev.nr.:	02.ES	Rev.Dato:	09.11.20	Tegnet av:	E.Stakkeland	
Prosjektnr.:	T-20065						Dato arb.tegning:	00.00.00
Tegning:	Snitt						Tegningsnr.:	5
							Målestokk:	1:100
							Areal tak:	240 m ²