


EIKÅS HYTTTER & HUS
 Tlf:38 34 95 00 - Faks:38 34 95 01 www.eikas.no


Tiltakshaver:
Eikas Hytter & Hus AS
 --

Byggeadresse:


BYA: 181.3 m ²	BRA: 160.6 m ²	Isol.BRA: 148 m ²	Gnr./Bnr.: --/--
Dato: 18.09.20	Rev.nr: 04.ES	Rev.Dato: 01.12.20	Tegnet av: E.Stakkeland
Prosjektnr.: T-20072			Dato arb.tegning: 00.00.00
			Tegningsnr.: 1
Tegning: Perspektiv			Målestokk:
			Areal tak: 255.0 m ²

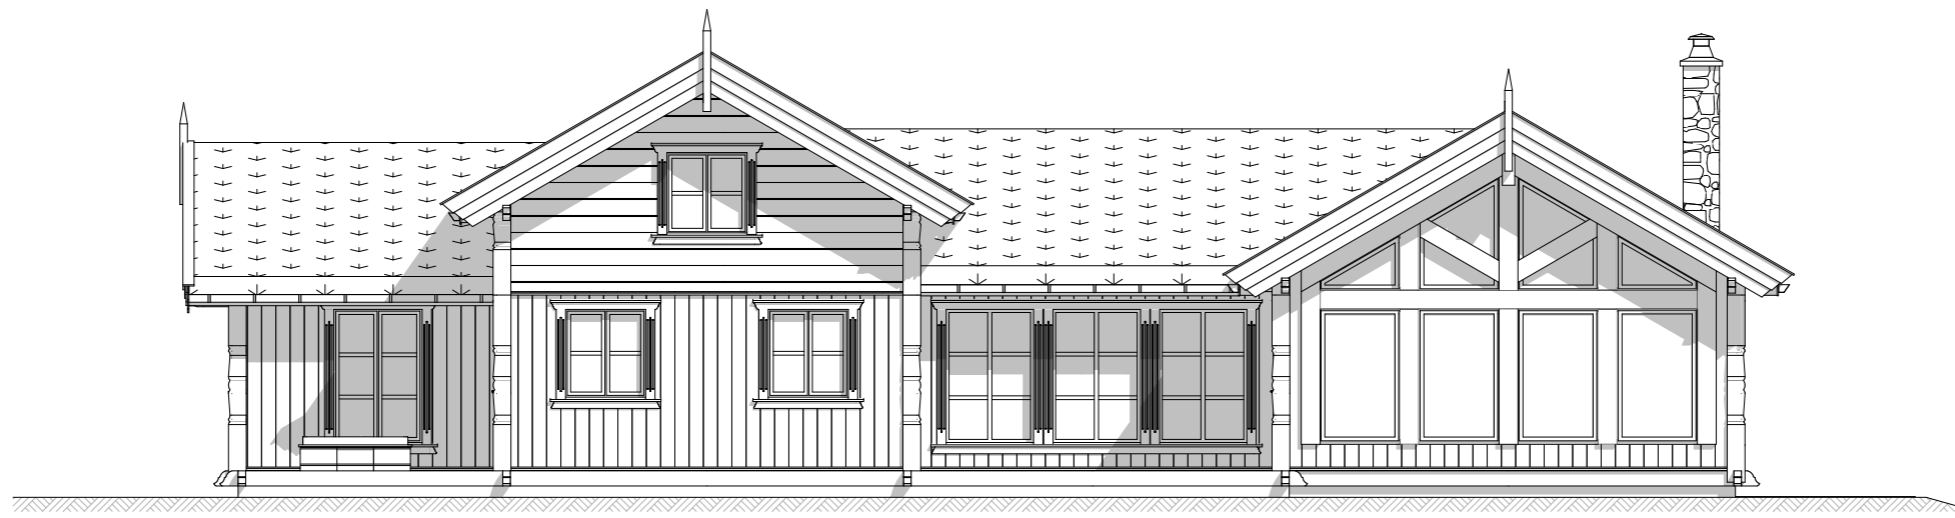


Fasade 1

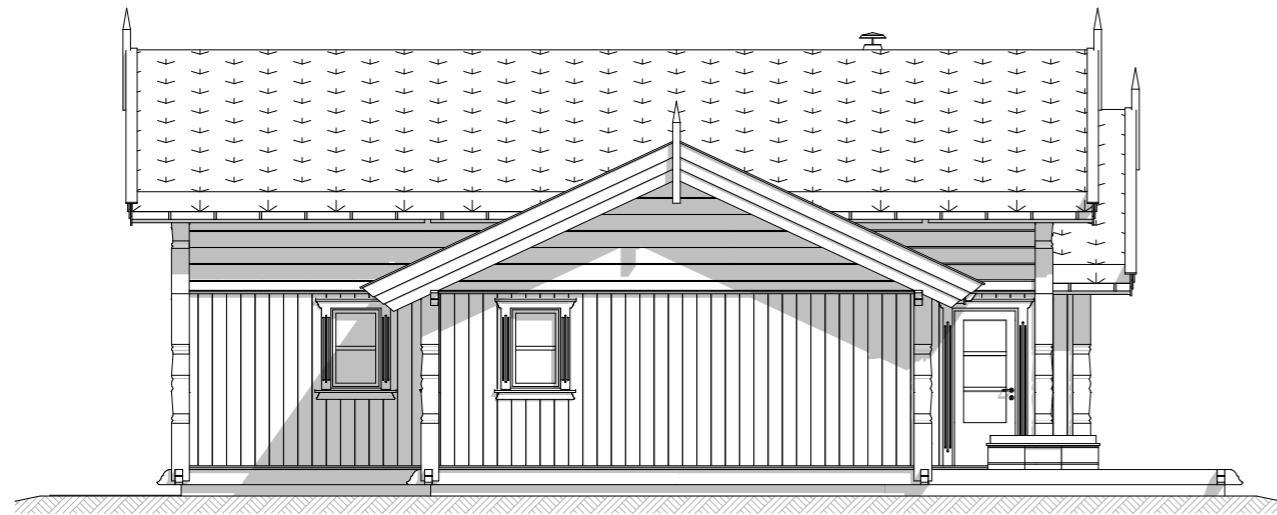

Fasade 2

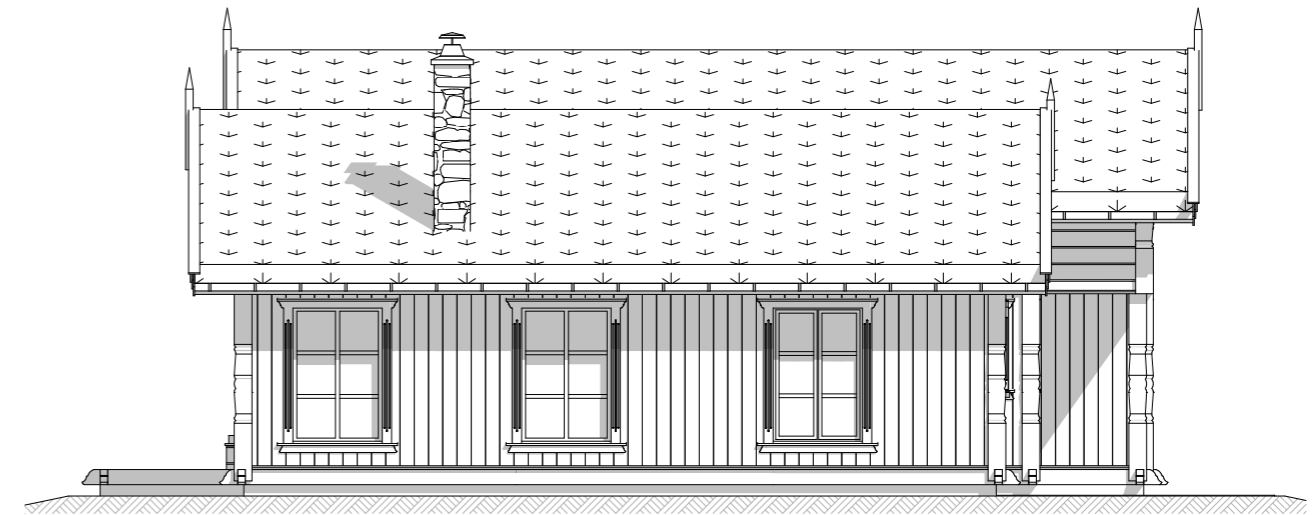

Fasade 3

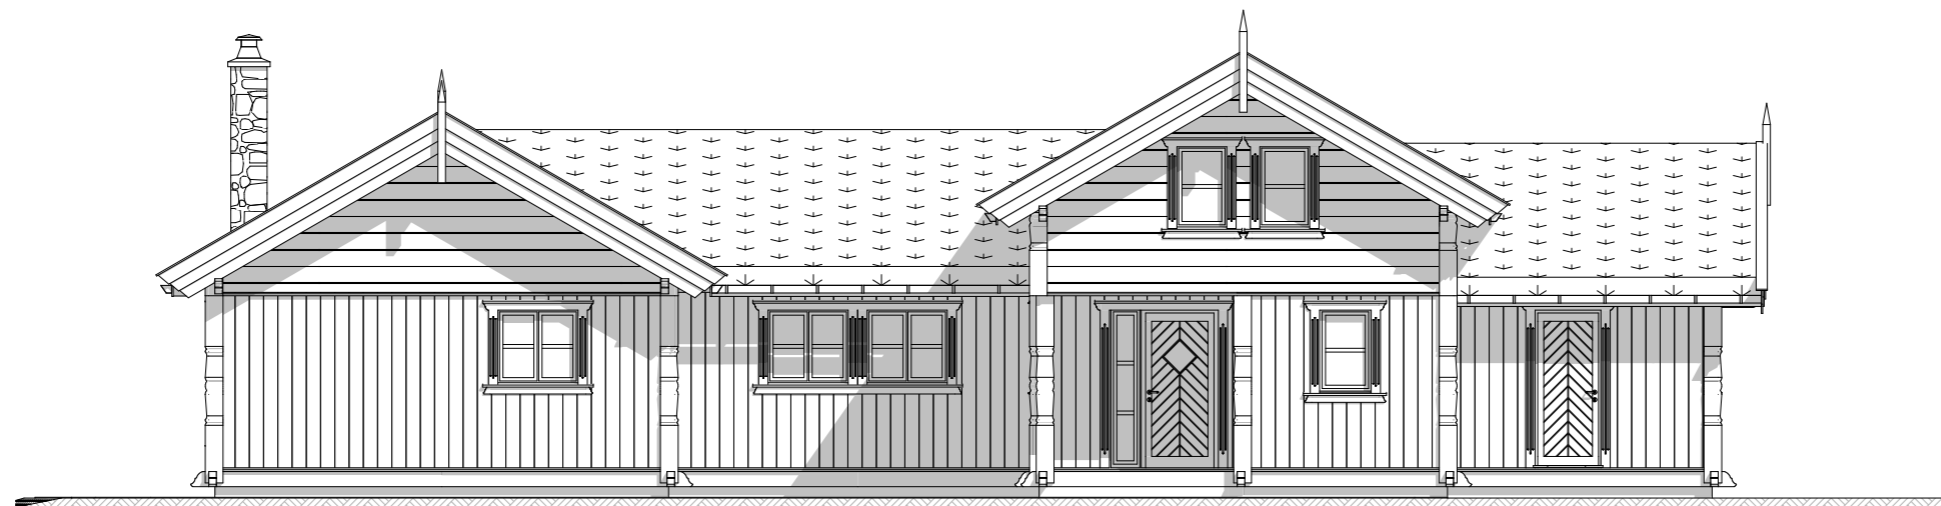

Fasade 4



EIKÅS HYTTER & HUS

Tlf:38 34 95 00 - Faks:38 34 95 01 www.eikas.no


Tiltakshaver:

Eikås Hytter & Hus AS

Byggeadresse:

BYA:	181.3 m ²	BRA:	160.6 m ²	Isol.BRA:	148 m ²	Gnr./Bnr.:	--/--	
Dato:	18.09.20	Rev.nr.:	04.ES	Rev.Dato:	01.12.20	Tegnet av:	E.Stakkeland	
Prosjektnr.:	T-20072						Dato arb.tegning	00.00.00
Tegningsnr.:							Tegningsnr.:	2
Tegning:	Fasader						Målestokk:	1:100
							Areal tak:	255.0 m ²

Hovedplan

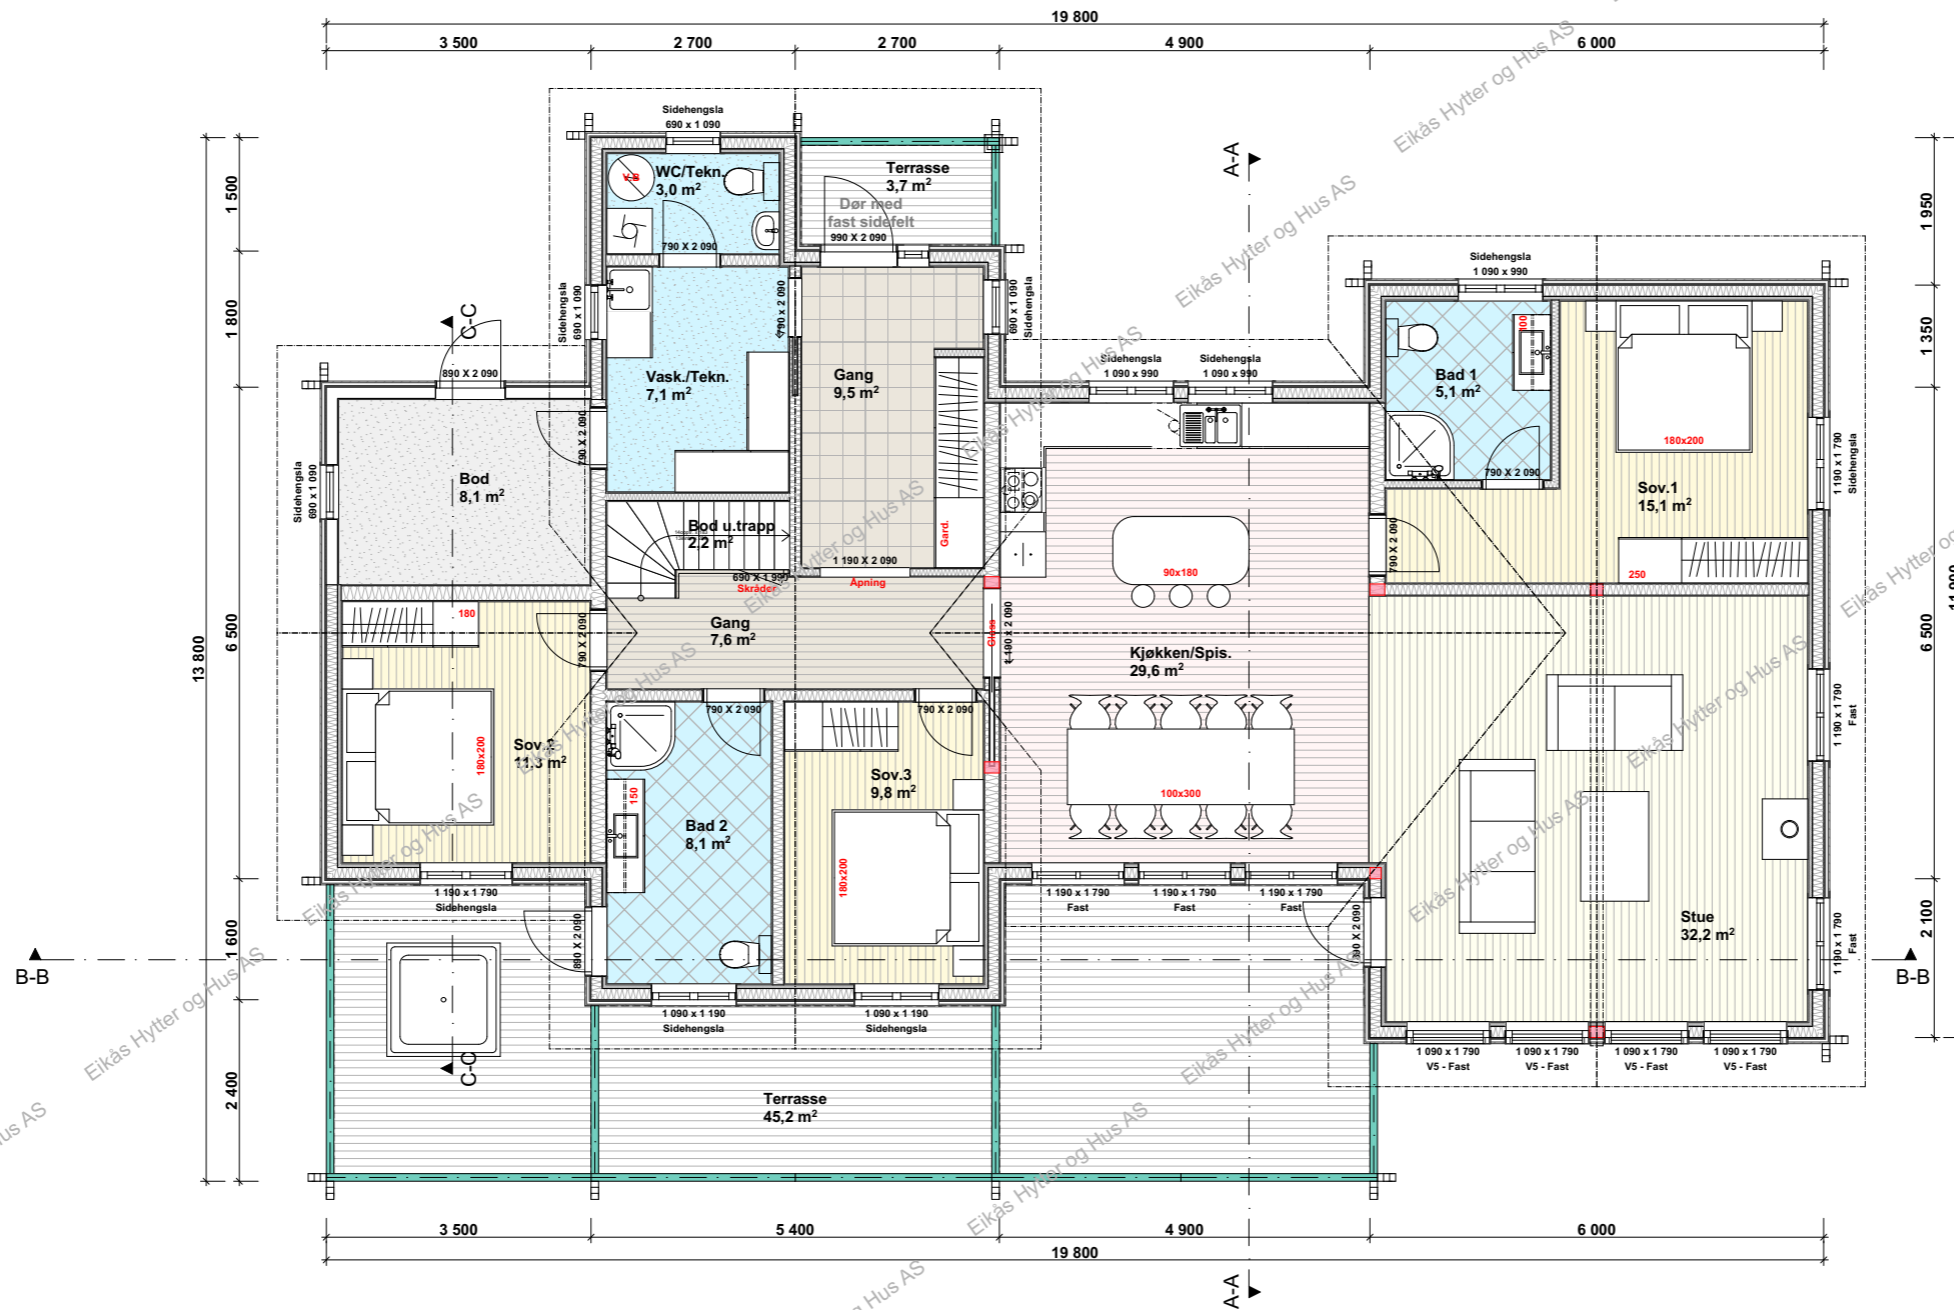

EIKÅS HYTTER & HUS

Tlf:38 34 95 00 - Faks:38 34 95 01 www.eikas.no

Tittakhaver:

Eikås Hytter & Hus AS

Byggeadresse:

BYA: 181.3 m² BRA: 160.6 m² Isol.BRA: 148 m² Gnr./Bnr.: --/--

Dato: 18.09.20 Rev.nr: 04.ES Rev.Dato: 01.12.20 Tegner av: E.Stakkeland


Prosjektnr.: **T-20072** Dato arb.tegning: 00.00.00

Tegningsnr.: 3

Tegning: Målestokk: **1:100**

Hovedplan Areal tak: 255.0 m²

Loftsplan

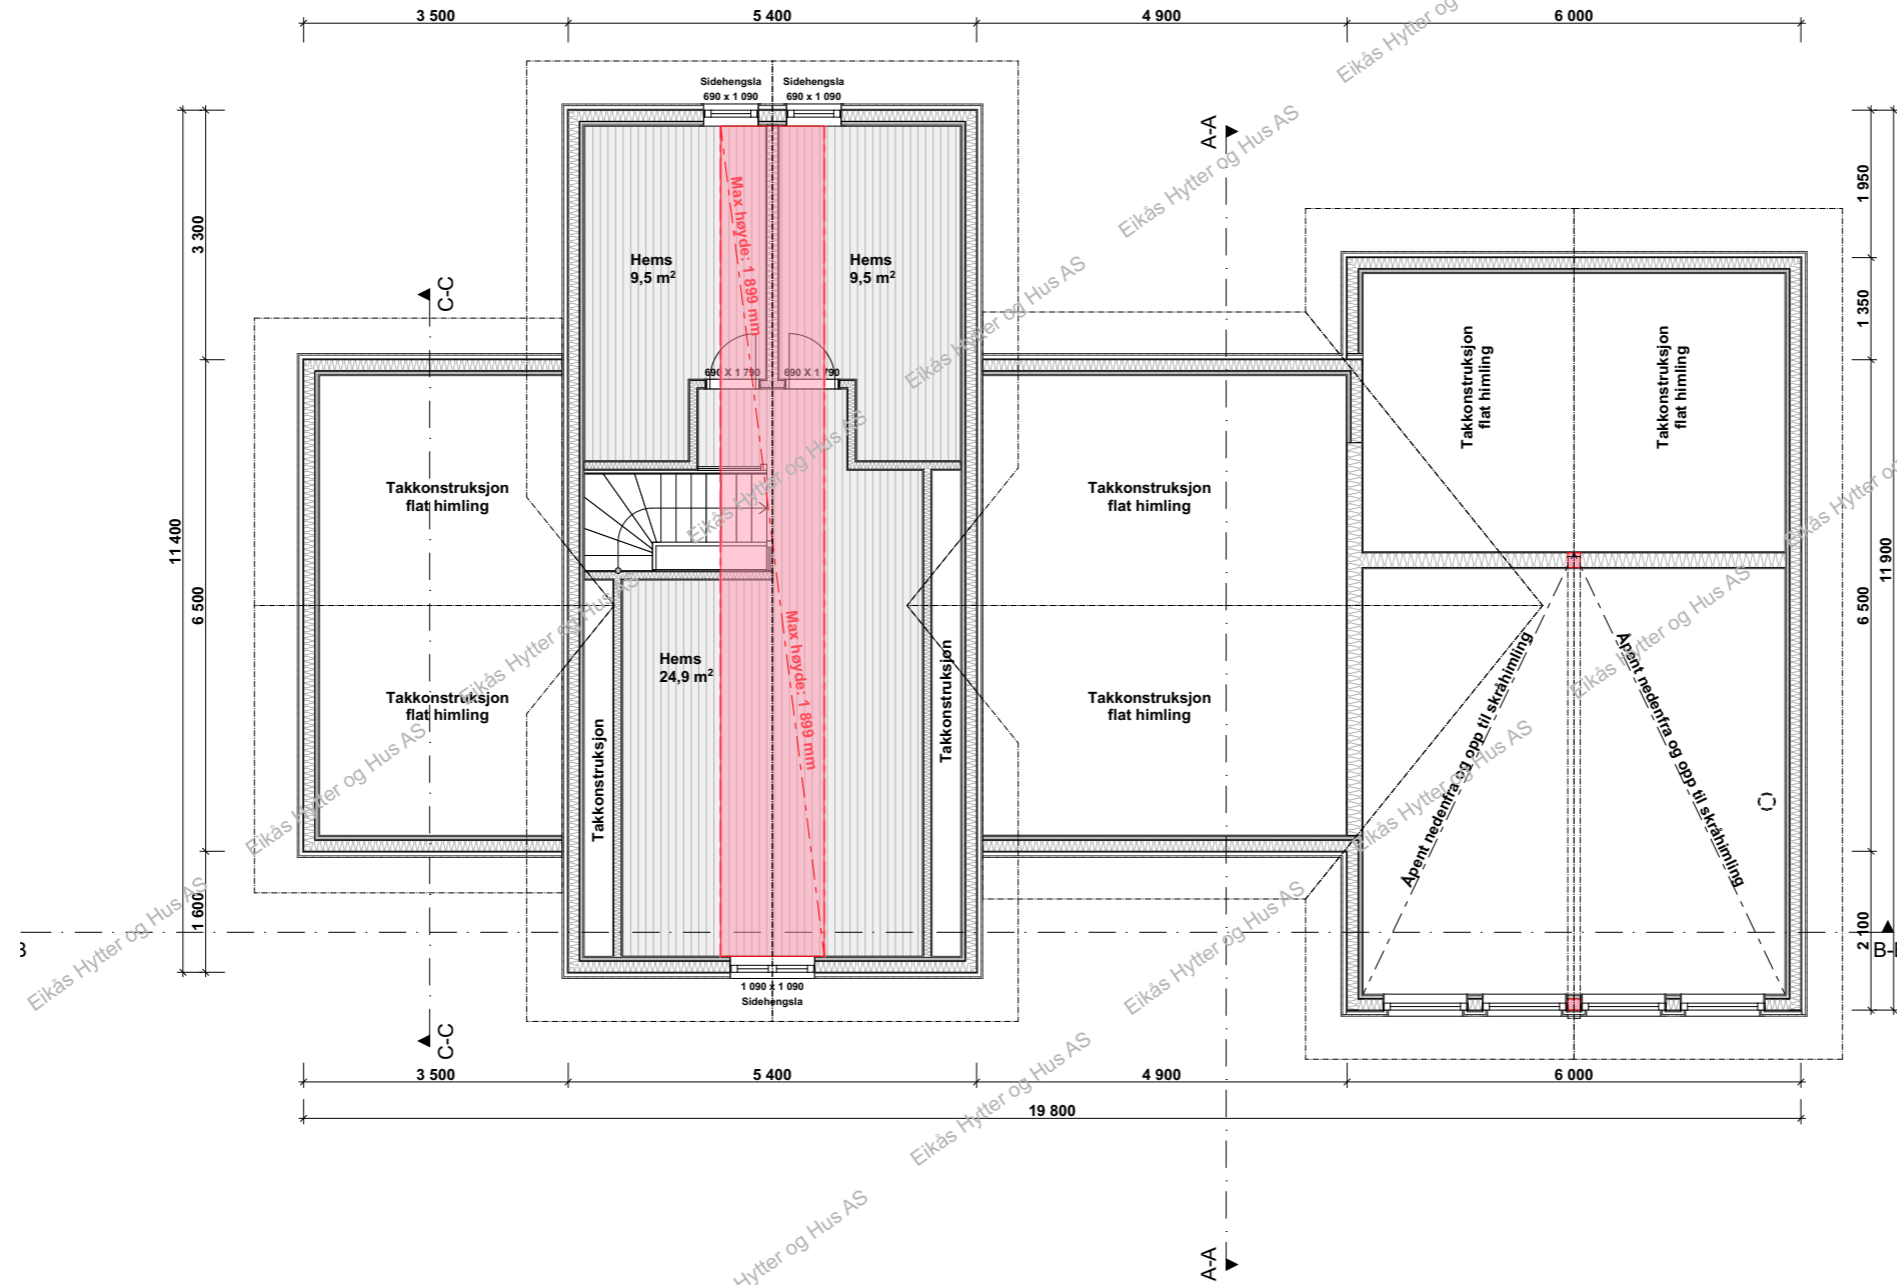


EIKÅS HYTTER & HUS
 Tlf:38 34 95 00 - Faks:38 34 95 01 www.eikas.no


Tittakshaver:
Eikås Hytter & Hus AS
 --

Byggeadresse:


BYA:	181.3 m ²	BRA:	160.6 m ²	Isol.BRA:	148 m ²	Gnr./Bnr.:	--/--	
Dato:	18.09.20	Rev.nr.:	04.ES	Rev.Dato:	01.12.20	Tegnet av:	E.Stakkeland	
Prosjektnr.:	T-20072						Dato arb.tegning:	00.00.00
Tegning:	Loftsplan						Tegningsnr.:	4
							Målestokk:	1:100
							Areal tak:	255.0 m ²

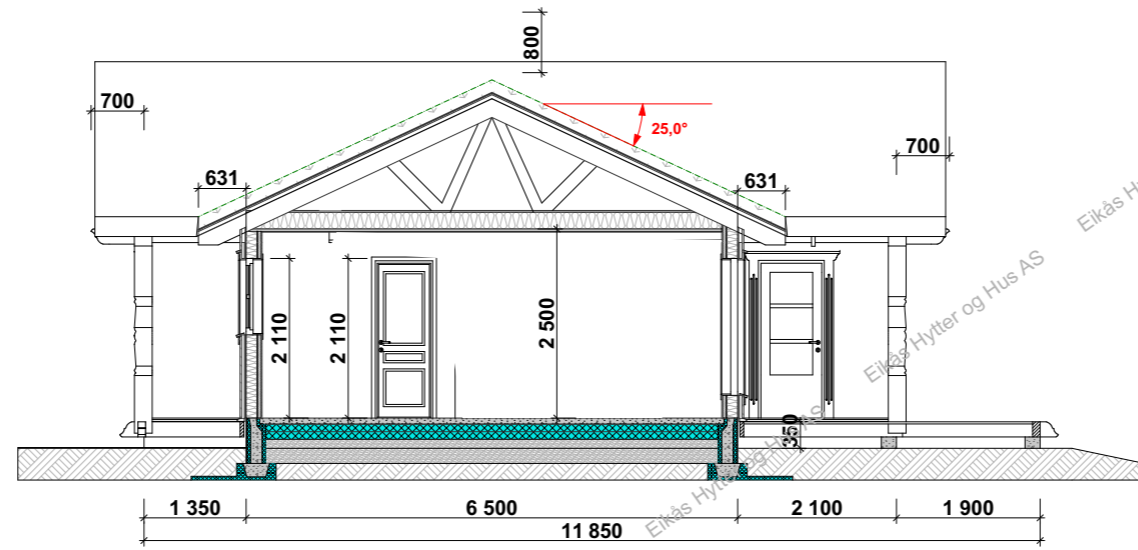

Snitt A-A

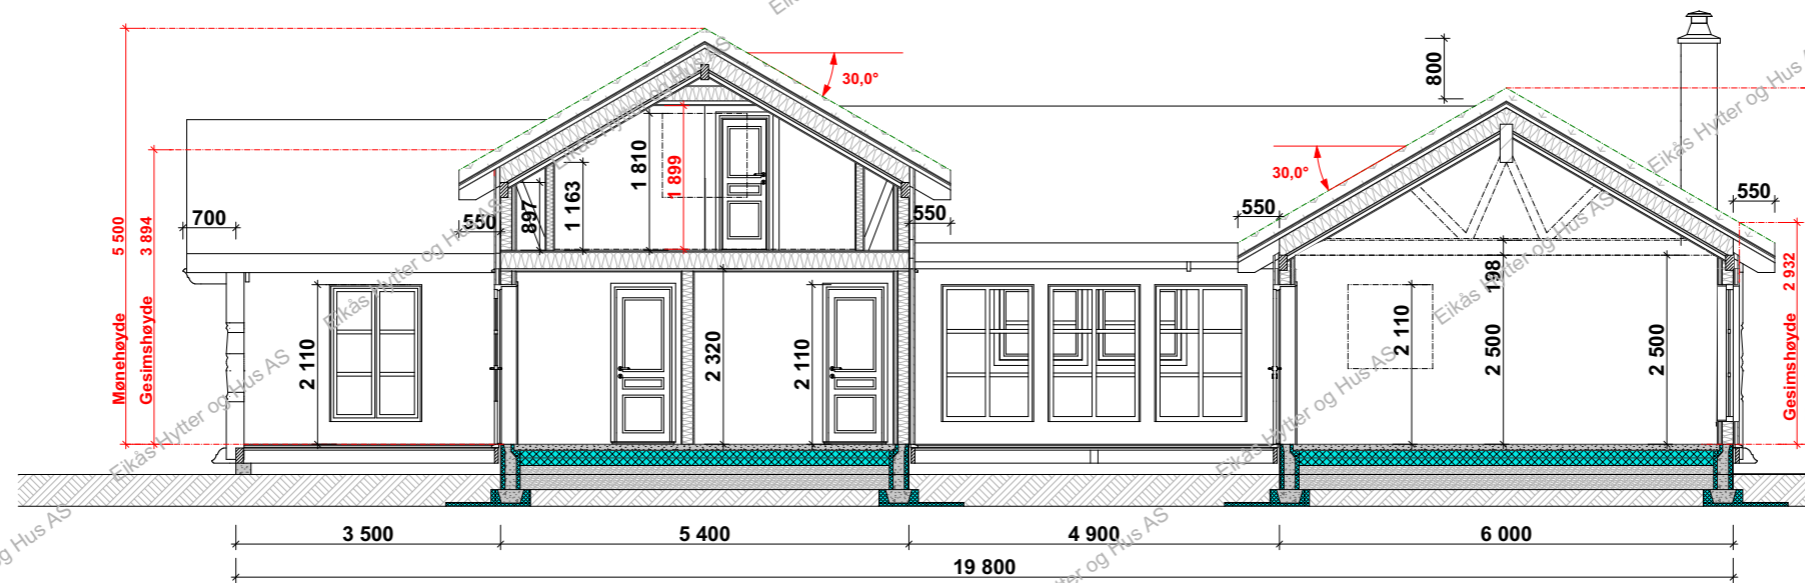

Snitt B-B

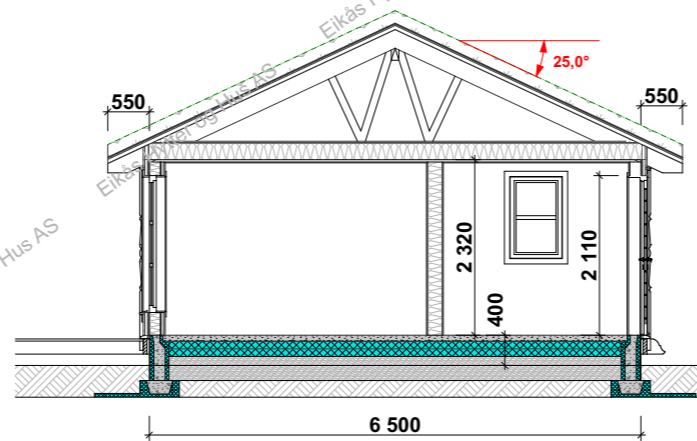

Snitt C-C



EIKÅS HYTTER & HUS
 Tlf:38 34 95 00 - Faks:38 34 95 01 www.eikas.no

Tiltakshaver:			
Eikås Hytter & Hus AS			
Byggeadresse:			
BYA:	BRA:	Isol.BRA:	Gnr./Bnr.:
181.3 m ²	160.6 m ²	148 m ²	--/--
Dato:	Rev.nr.:	Rev.Dato:	Tegnet av:
18.09.20	04.ES	01.12.20	E.Stakkeland
Prosjektnr.:			Dato arb.tegning
T-20072			00.00.00
Tegningsnr.:			5
Tegning:			Målestokk:
Snitt			1:100
			Areal tak:
			255.0 m ²