



EIKÅS HYTTTER & HUS

Tlf:38 34 95 00 - Faks:38 34 95 01 www.eikas.no

Tiltakshaver:

Eikås Hytter & Hus AS


--

Byggeadresse:

BYA:	159.9 m ²	BRA:	165.3 m ²	Isol.BRA:	149.9 m ²	Gnr./Bnr.:	--/--	
Dato:	24.09.20	Rev.nr.:	02.ES	Rev.Dato:	22.10.20	Tegnet av:	E.Stakkeland	
Prosjektnr.:	T-20075						Dato arb.tegning	00.00.00
Tegning:	Perspektiv						Tegningsnr.:	1
							Målestokk:	
							Areal tak:	228 m ²




Fasade 1

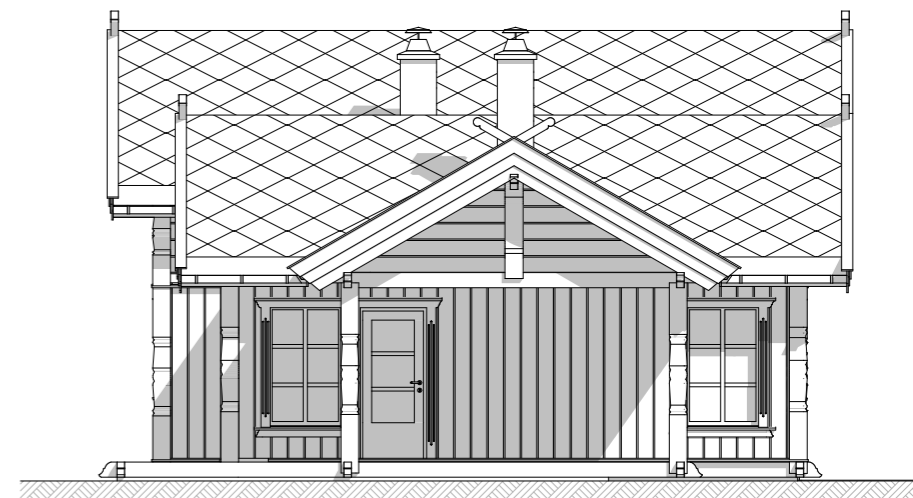

Fasade 2



Fasade 3

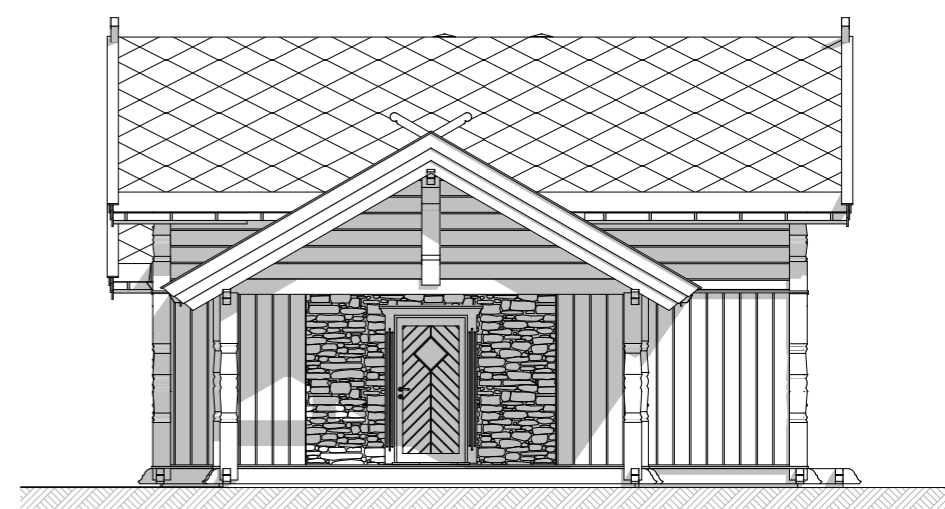

Fasade 4



EIKÅS HYTTER & HUS

Tlf:38 34 95 00 - Faks:38 34 95 01 www.eikas.no

Tiltakshaver:

Eikås Hytter & Hus AS


-

--

Byggeadresse:

BYA:	159.9 m ²	BRA:	165.3 m ²	Isol.BRA:	149.9 m ²	Gnr./Bnr.:	--/--
Dato:	24.09.20	Rev.nr.:	02.ES	Rev.Dato:	22.10.20	Tegnet av:	E.Stakkeland
Prosjektnr.:	T-20075			Dato arb.tegning	00.00.00		
Tegning:	Fasader			Tegningsnr.:	2		
				Målestokk:	1:100		
				Areal tak:	228 m ²		

Hovedplan

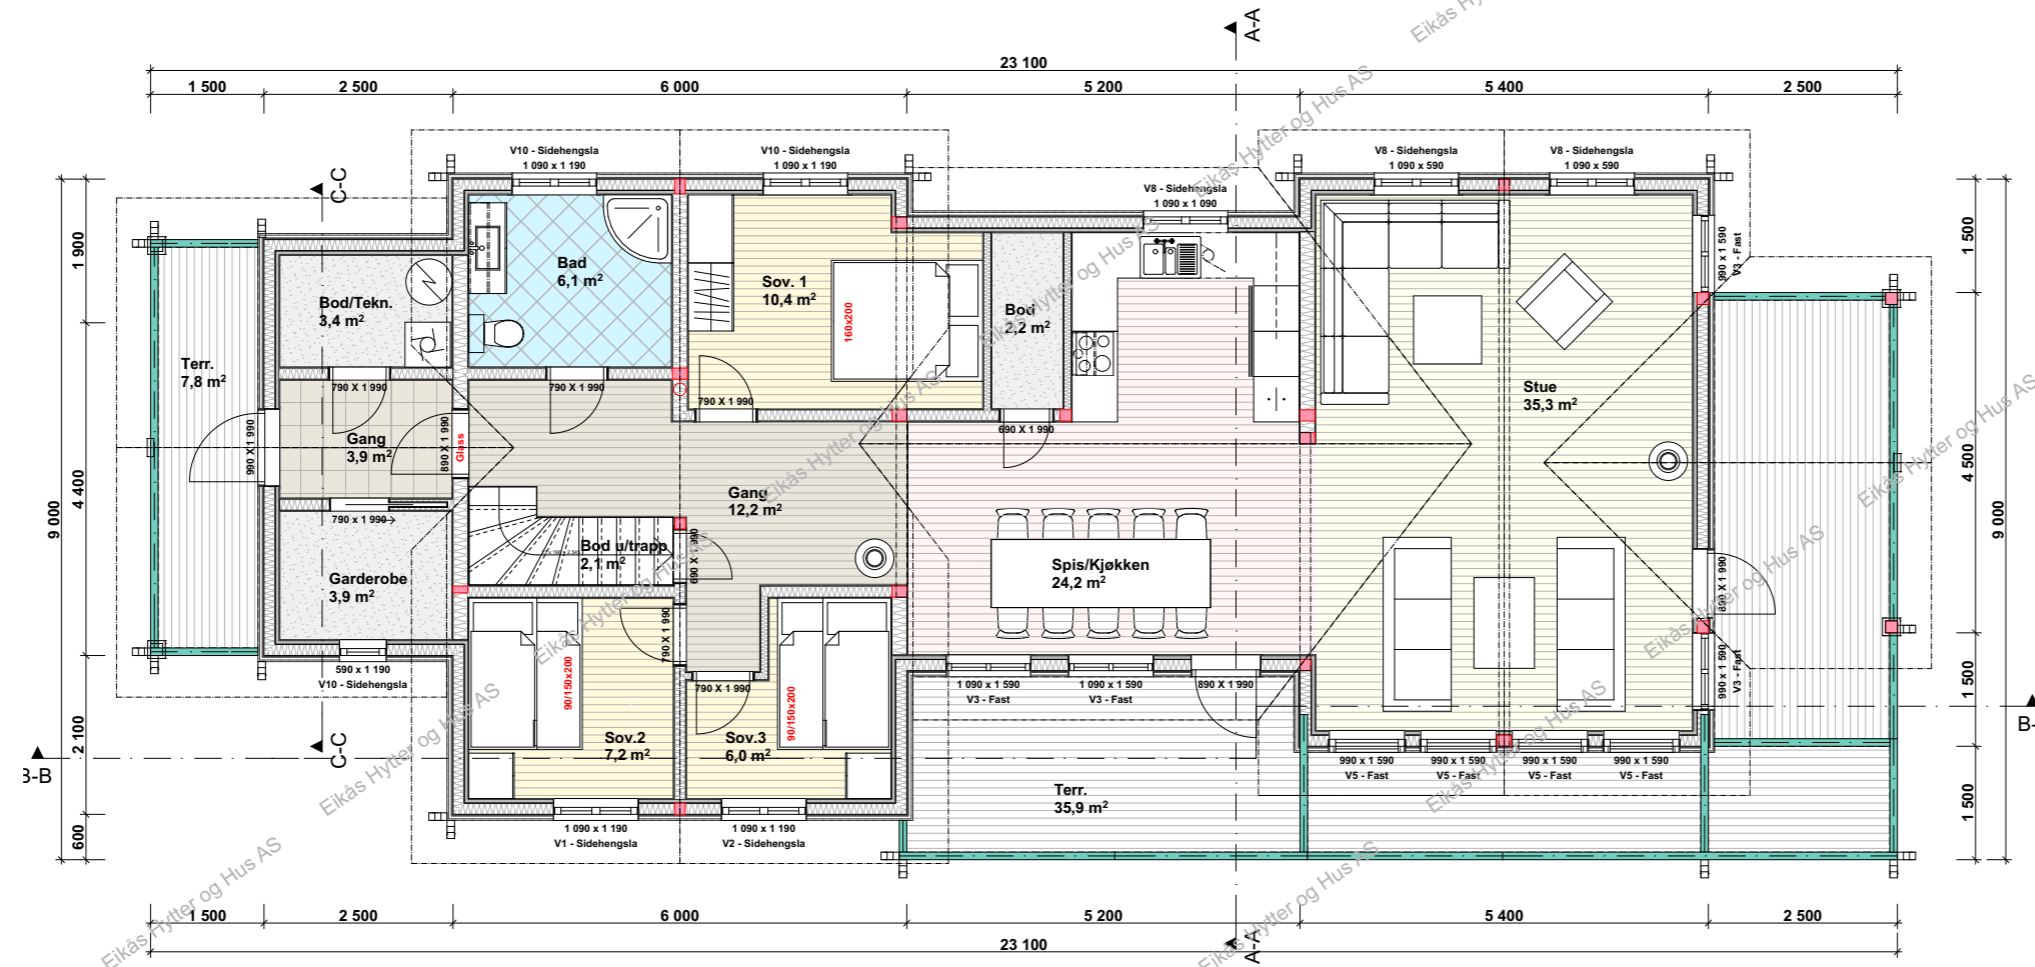

Iso.Bra.1.etg.: 123.9 m²
 Iso.Bra.2.etg.: 26.0 m²
Total Iso.Bra.: 149.9 m²

Bra. 1.etg.: 139.3 m²
 Bra. 2.etg.: 26.0 m²
Total Bra.: 165.3 m²




EIKÅS HYTTER & HUS
 Tlf:38 34 95 00 - Faks:38 34 95 01 www.eikas.no

Tiltakshaver:
Eikås Hytter & Hus AS
 -
 -

Byggeadresse:

BYA:	159.9 m ²	BRA:	165.3 m ²	ISO.BRA:	149.9 m ²	Gnr./Bnr.:	-/-
Dato:	24.09.20	Rev.nr.:	02.ES	Rev.Dato:	22.10.20	Tegnet av:	E.Stakkeland
Prosjektnr.:	T-20075			Dato arb.tegning:	00.00.00		
Tegning:	Hovedplan			Tegningsnr.:	3		
Målestokk:	1:100			Areal tak:	228 m ²		

Loftsplan

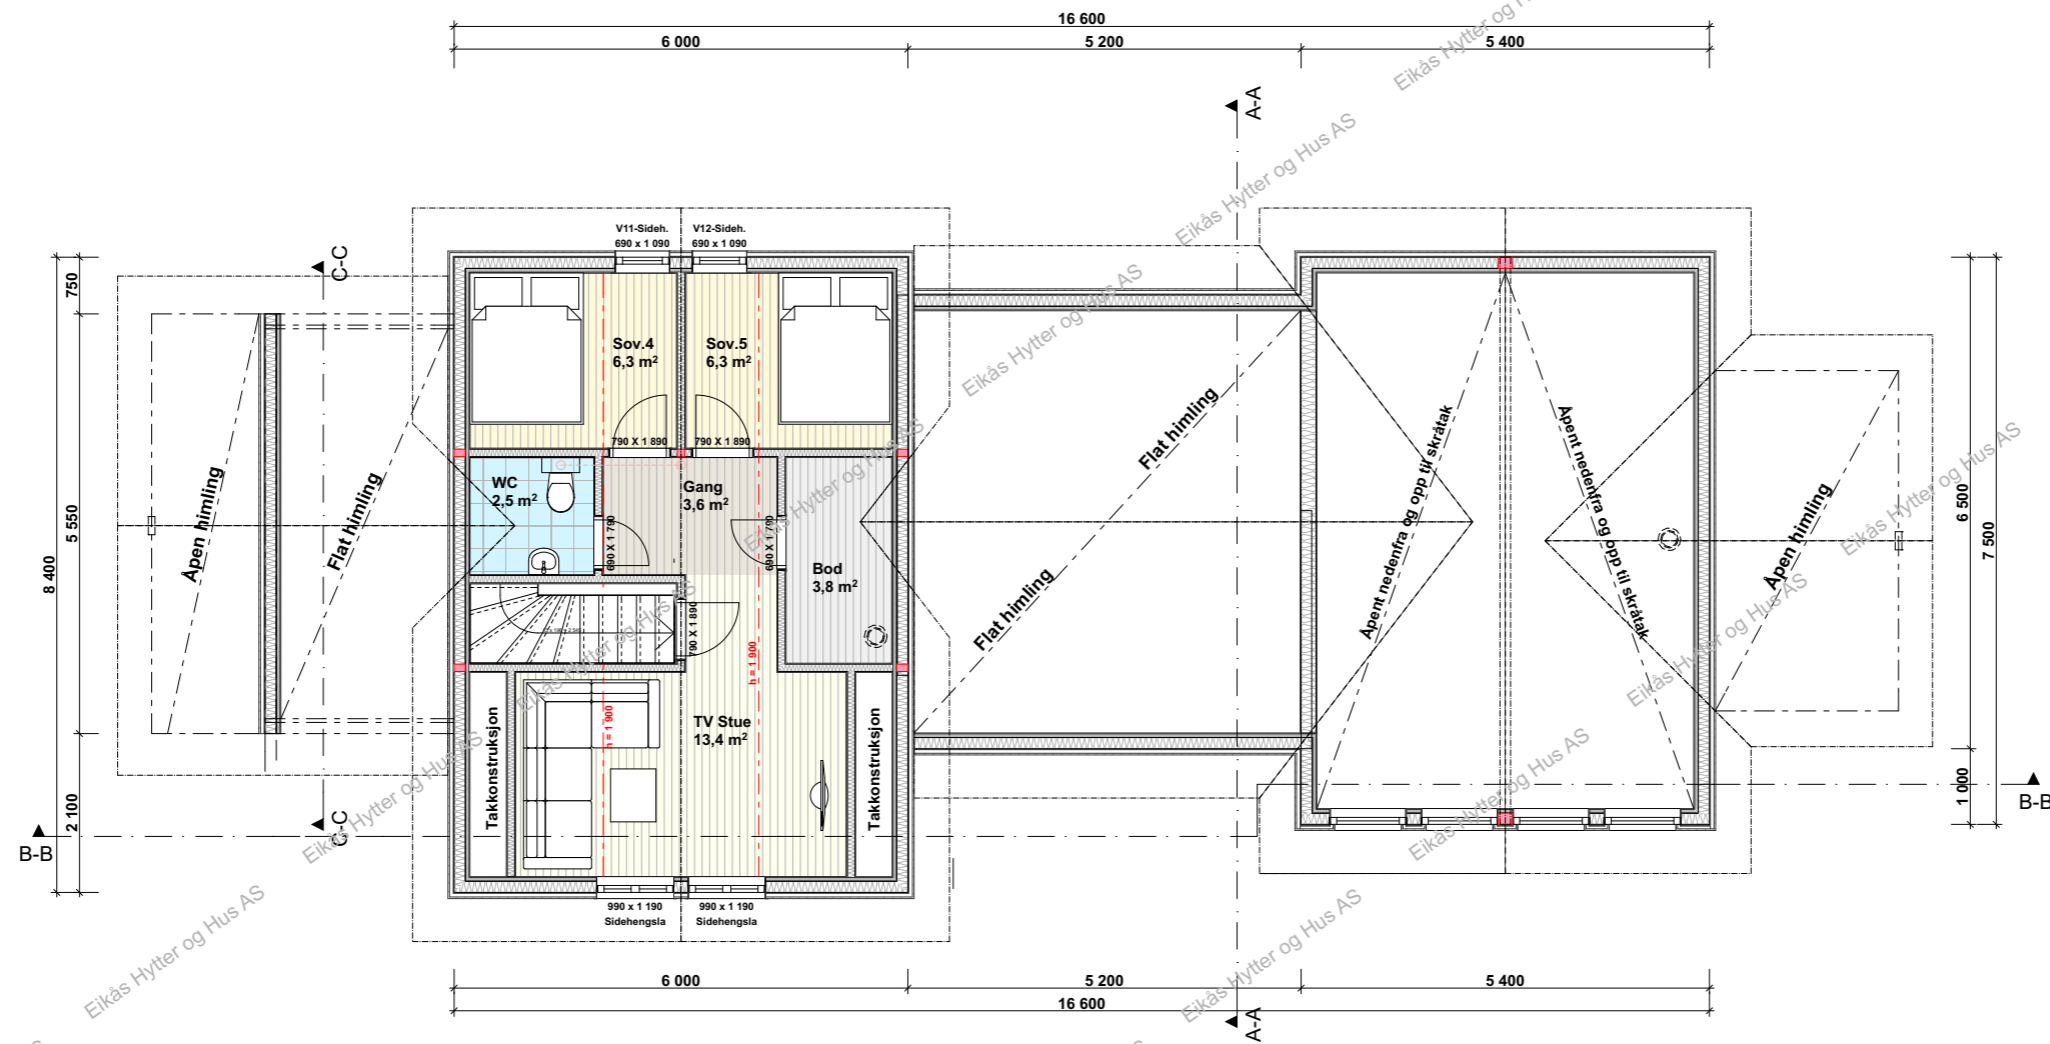

EIKÅS HYTTER & HUS

Tlf:38 34 95 00 - Faks:38 34 95 01 www.eikas.no

Tiltakshaver:


Eikås Hytter & Hus AS

-


--

Byggeadresse:

BYA:	159.9 m ²	BRA:	165.3 m ²	Isol.BRA:	149.9 m ²	Gnr./Bnr.:	-/-	
Dato:	24.09.20	Rev.nr.:	02.ES	Rev.Dato:	22.10.20	Tegnet av:	E.Stakkeland	
Prosjektnr.:	T-20075						Dato arb.tegning	00.00.00
Tegning:	Loftsplan						Tegningsnr.:	4
							Målestokk:	1:100
							Areal tak:	228 m ²

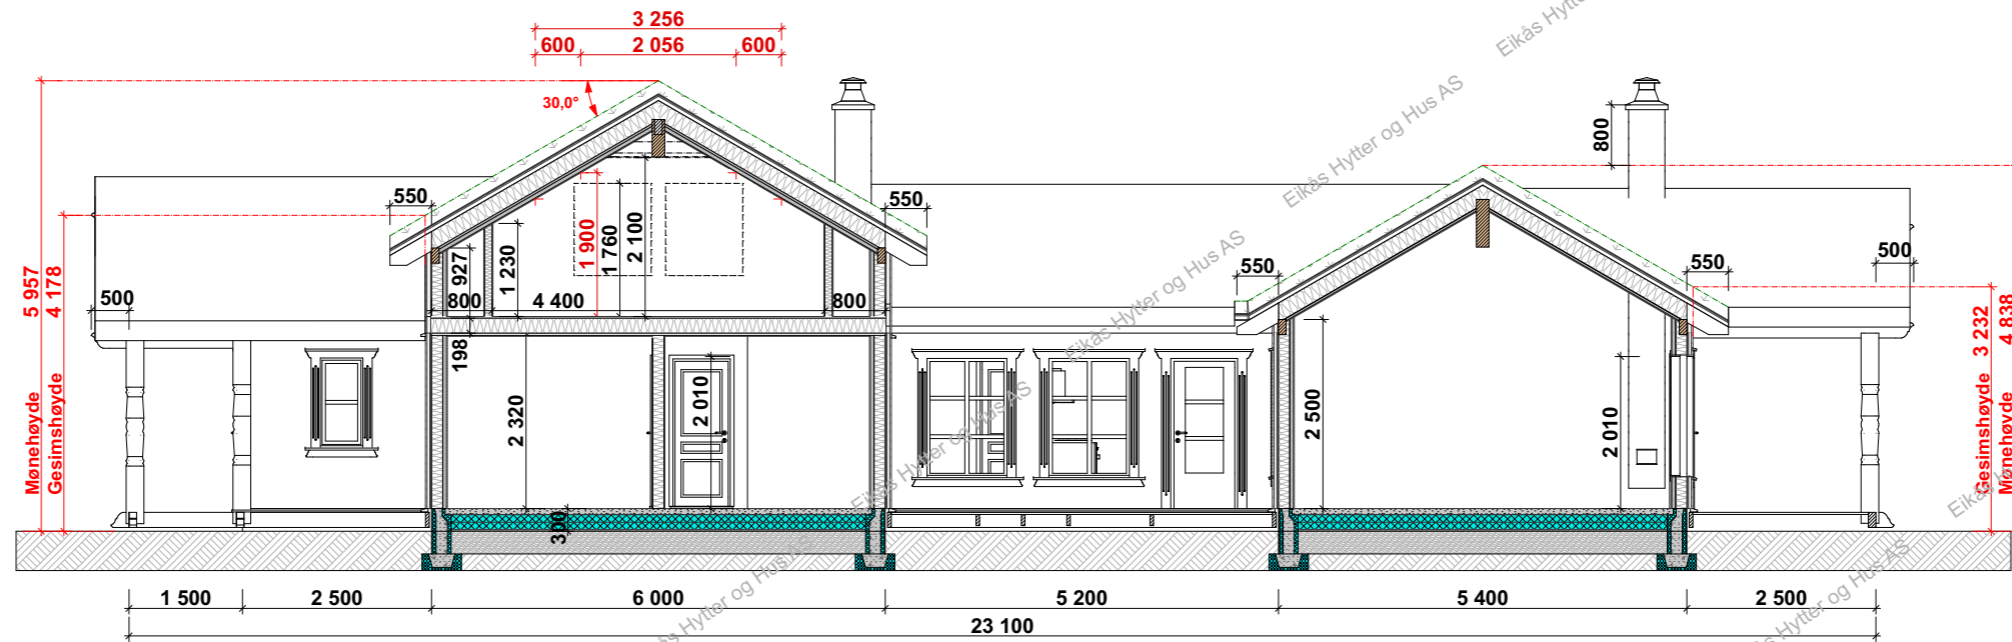

Snitt B-B

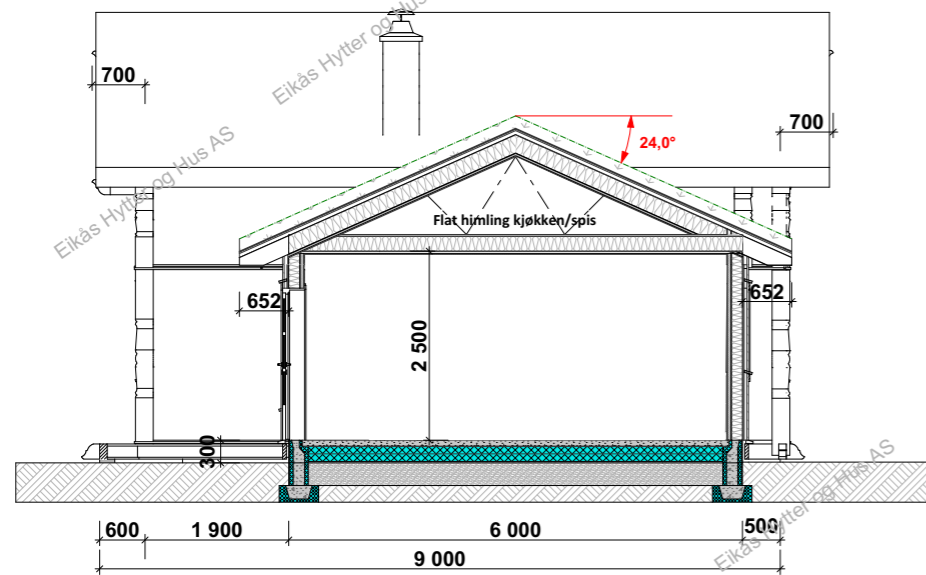

Snitt A-A

Snitt C-C



EIKÅS HYTTER & HUS
Tlf:38 34 95 00 - Faks:38 34 95 01 www.eikas.no

Tiltakshaver:
Eikås Hytter & Hus AS
-
-
Byggeadresse:

BYA:	159.9 m ²	BRA:	165.3 m ²	Isol.BRA:	149.9 m ²	Gnr./Bnr.:	-/-	
Dato:	24.09.20	Rev.nr.:	02.ES	Rev.Dato:	22.10.20	Tegnet av:	E.Stakkeland	
Prosjektnr.:	T-20075						Dato arb.tegning:	00.00.00
Tegning:	Snitt						Tegningsnr.:	5
							Målestokk:	1:100
							Areal tak:	228 m ²