



EIKÅS HYTTTER & HUS

Tlf:38 34 95 00 - Faks:38 34 95 01 www.eikas.no


Tiltakshaver:
Eikas Hytter & Hus AS
 --

Byggeadresse:

BYA: 176.3 m ²	BRA: 155.4 m ²	Isol.BRA: 147.8 m ²	Gnr./Bnr.: --/--
Dato: 20.10.20	Rev.nr: 03.ES	Rev.Dato: 23.11.20	Tegnet av: E.Stakkeland
Prosjektnr.: T-20092			Dato arb.tegning: 00.00.00
			Tegningsnr.: 1
Tegning: Perspektiv			Målestokk:
			Areal tak: 235 m ²




Fasade 1

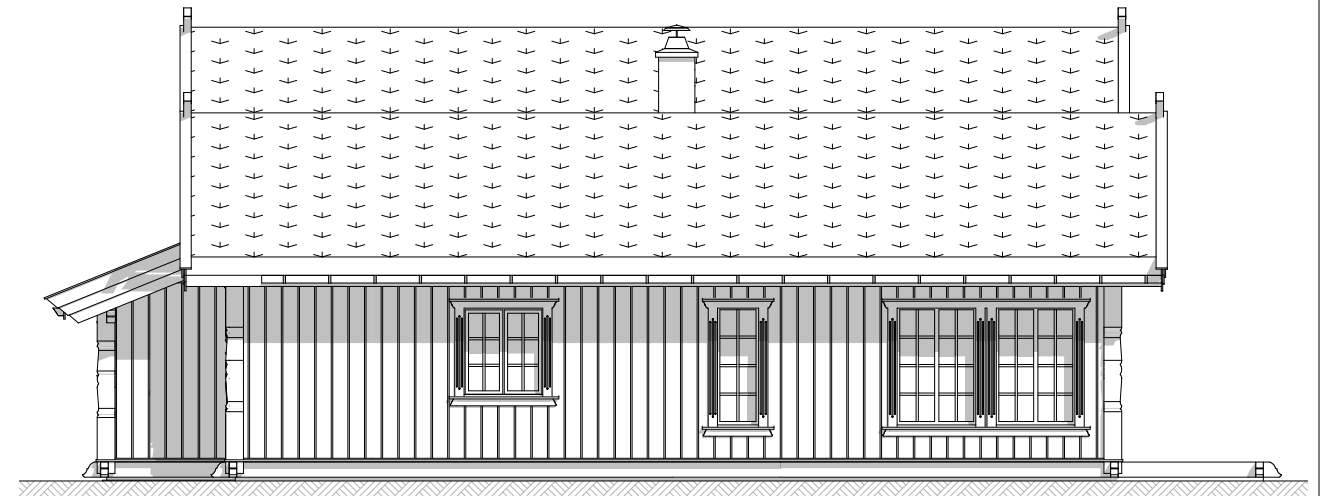

Fasade 2



Fasade 3

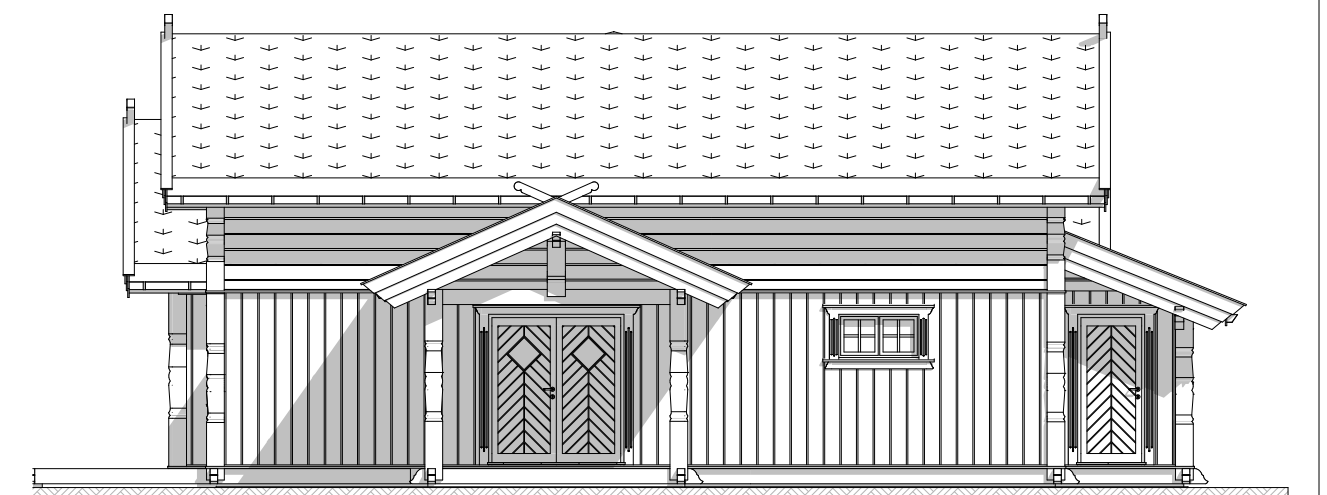

Fasade 4



EIKÅS HYTTER & HUS

Tlf:38 34 95 00 - Faks:38 34 95 01 www.eikas.no

Tiltakshaver:


Eikås Hytter & Hus AS

--

Byggeadresse:

BYA:	176.3 m ²	BRA:	155.4 m ²	Isol.BRA:	147.8 m ²	Gnr./Bnr.:	--/--	
Dato:	20.10.20	Rev.nr.:	03.ES	Rev.Dato:	23.11.20	Tegnet av:	E.Stakkeland	
Prosjektnr.:	T-20092						Dato arb.tegning	00.00.00
Tegning:	Fasader						Tegningsnr.:	2
							Målestokk:	1:100
							Areal tak:	235 m ²

Hovedplan

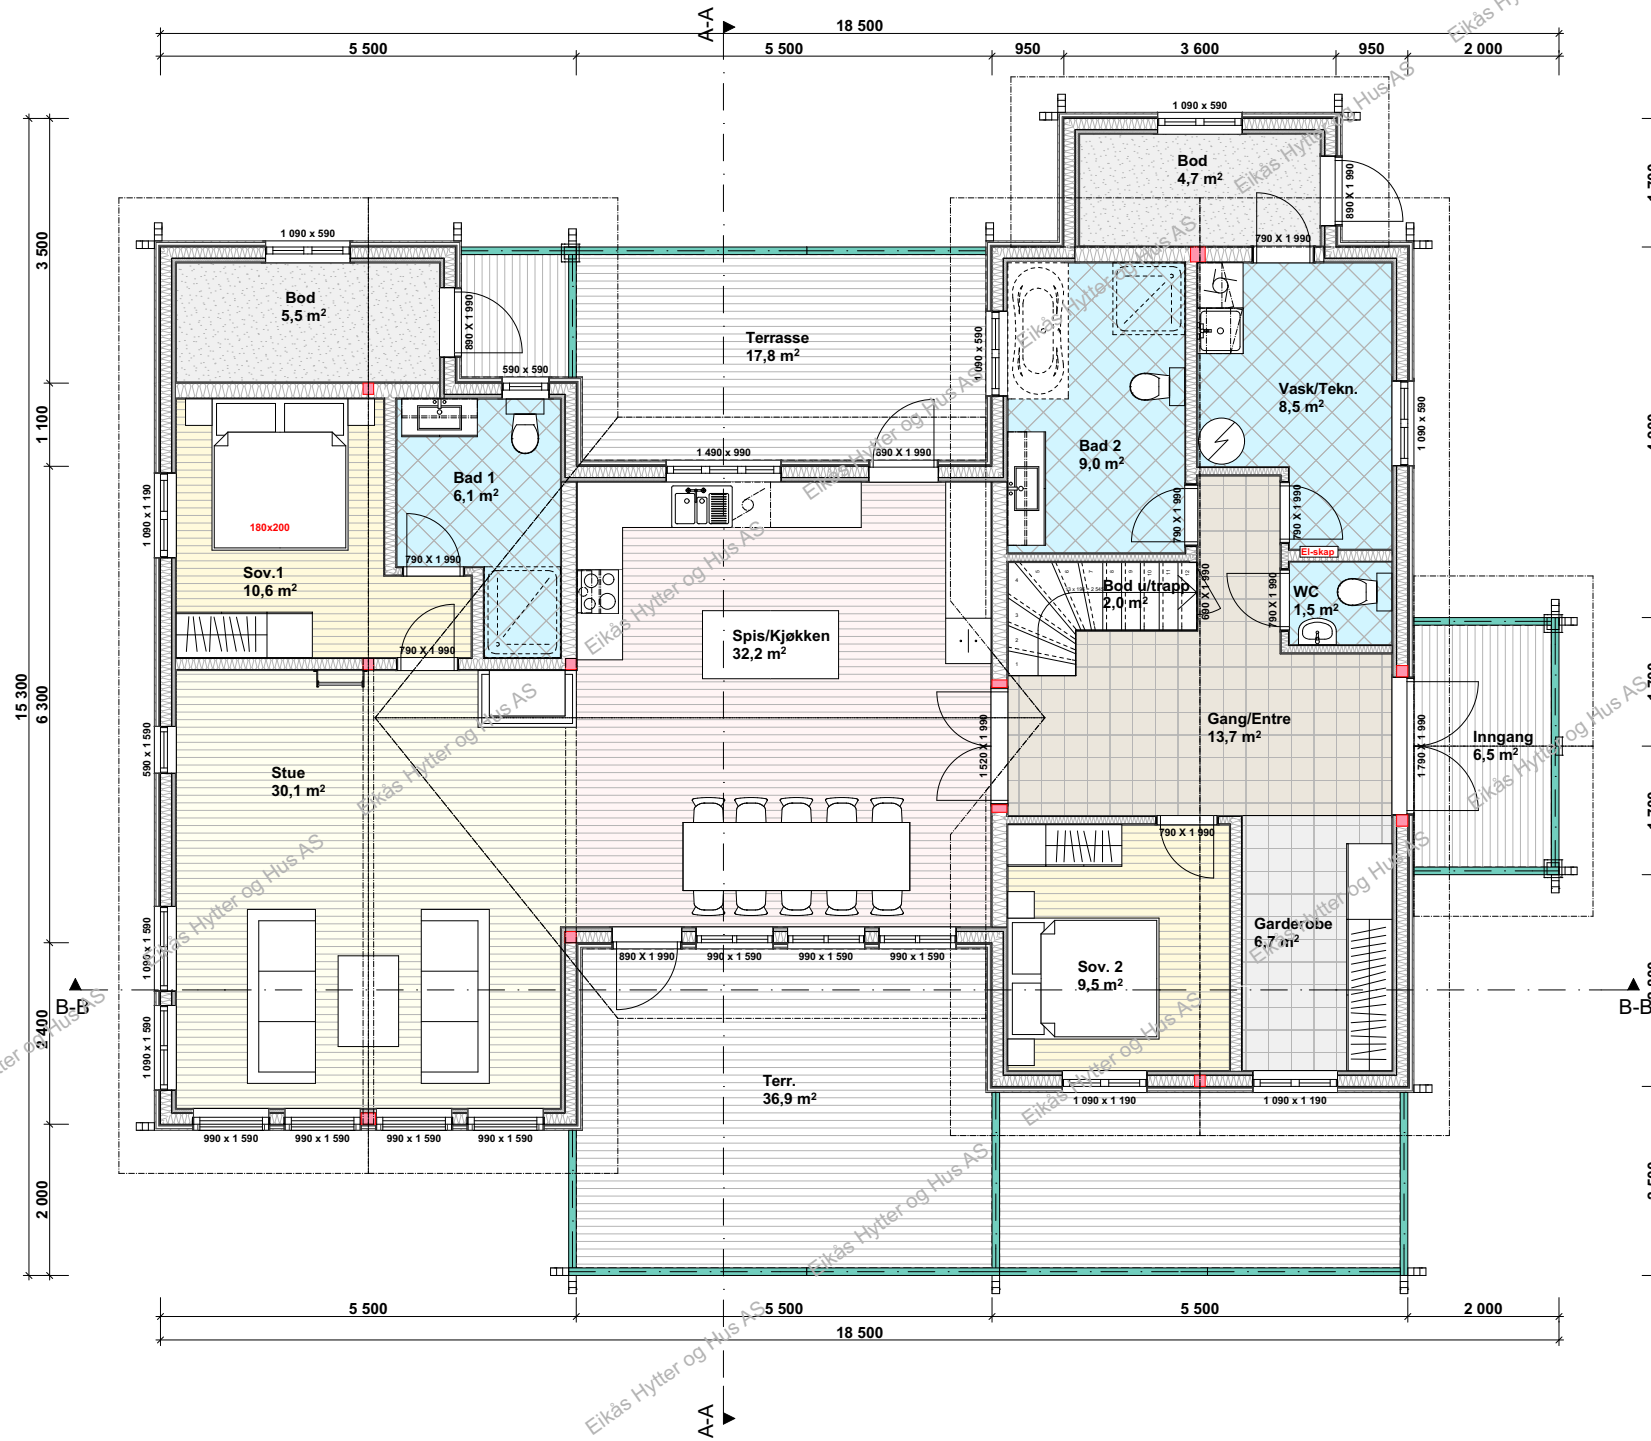


EIKÅS HYTTER & HUS
 Tlf:38 34 95 00 - Faks:38 34 95 01 www.eikas.no

Tiltakshaver:
Eikås Hytter & Hus AS
 -
 -

Byggeadresse:			
BYA:	BRA:	Isol.BRA:	Gnr./Bnr.:
176.3 m ²	155.4 m ²	147.8 m ²	-/-
Dato:	Rev.nr.:	Rev.Dato:	Tegnet av:
20.10.20	03.ES	23.11.20	E.Stakkeland
Prosjektnr.:			Dato arb.tegning
T-20092			00.00.00
Tegning:			Tegningsnr.:
Hovedplan			3
Målestokk:			Areal tak:
1:100			235 m ²

Loftsplan

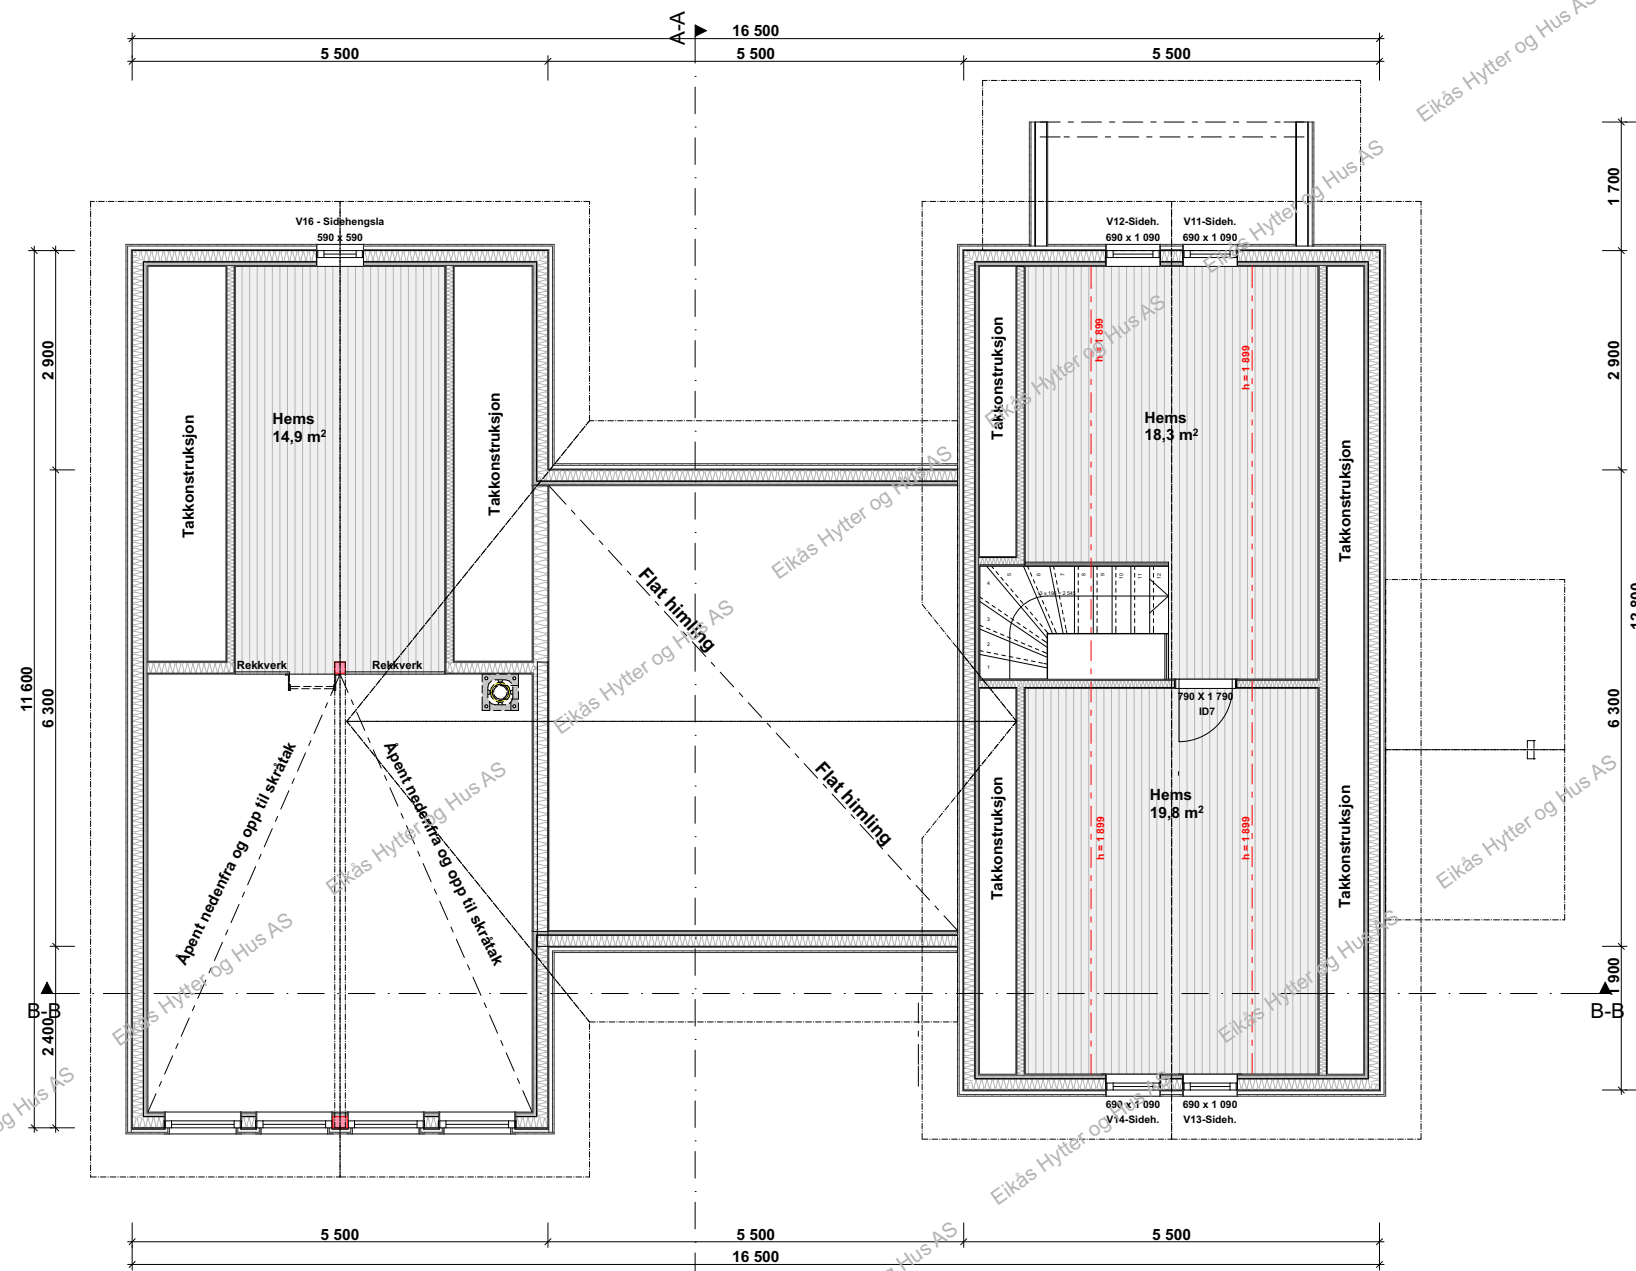


EIKÅS HYTTET & HUS
Tlf:38 34 95 00 - Faks:38 34 95 01 www.eikas.no


Tiltakshaver:
Eikås Hytter & Hus AS
-
--

Byggeadresse:

BYA:	176.3 m ²	BRA:	155.4 m ²	Isol.BRA:	147.8 m ²	Gnr./Bnr.:	--/--	
Dato:	20.10.20	Rev.nr.:	03.ES	Rev.Dato:	23.11.20	Tegnet av:	E.Stakkeland	
Prosjektnr.:	T-20092						Dato arb.tegning:	00.00.00
Tegning:	Loftsplan						Tegningsnr.:	4
							Målestokk:	1:100
							Areal tak:	235 m ²

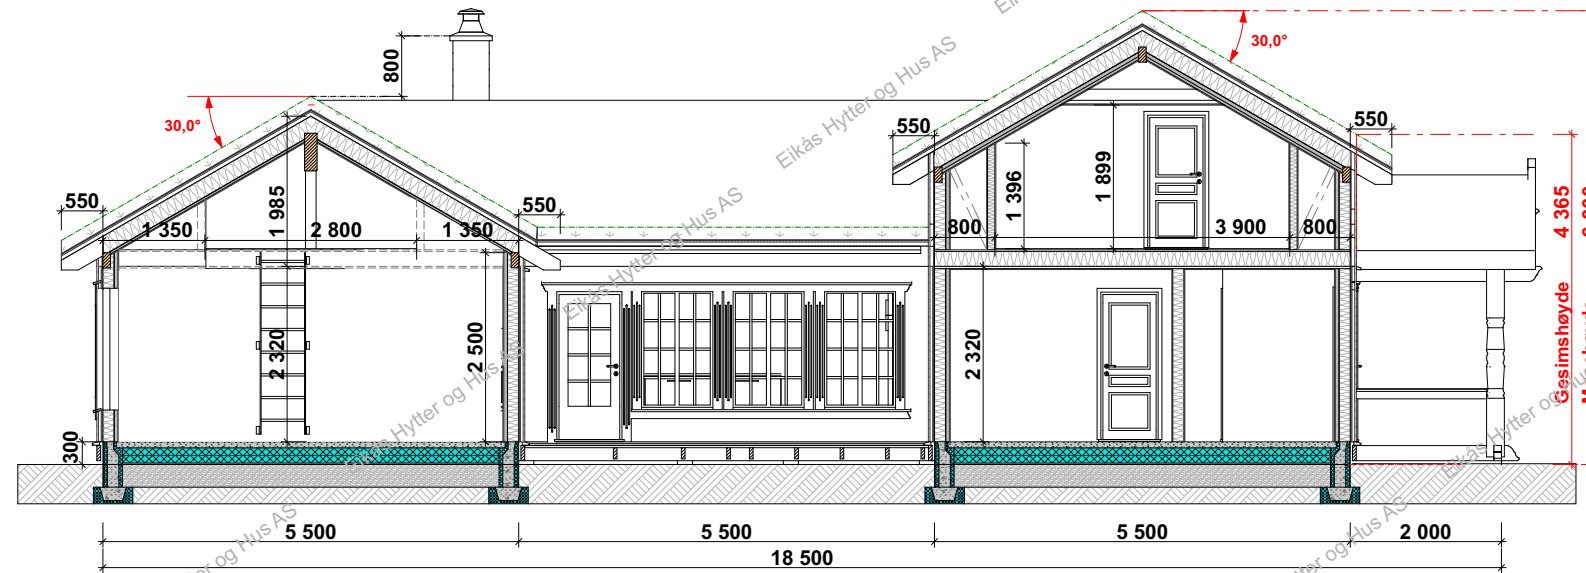

Snitt B-B

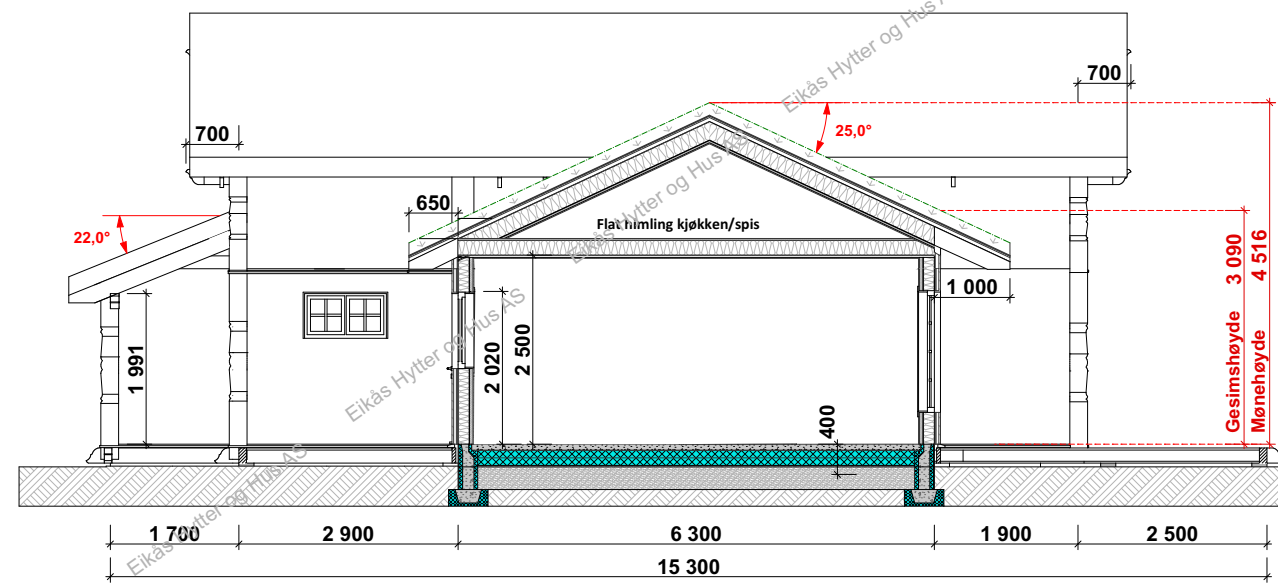

Snitt A-A



EIKÅS HYTTER & HUS
 Tlf:38 34 95 00 - Faks:38 34 95 01 www.eikas.no

Tiltakshaver:
Eikås Hytter & Hus AS
 -
 -
 Byggeadresse:

BYA:	176.3 m ²	BRA:	155.4 m ²	Isol.BRA:	147.8 m ²	Gnr./Bnr.:	-/-	
Dato:	20.10.20	Rev.nr.:	03.ES	Rev.Dato:	23.11.20	Tegnet av:	E.Stakkeland	
Prosjektnr.:	T-20092						Dato arb.tegning	00.00.00
Tegning:	Snitt						Tegningsnr.:	5
							Målestokk:	1:100
							Areal tak:	235 m ²