

EIKÅS HYTTTER & HUS
 Tlf:38 34 95 00 - Faks:38 34 95 01 www.eikas.no


Tiltakshaver:
Eikas Hytter & Hus AS
 -
 --

Byggeadresse:


BYA:	141.4 m ²	BRA:	150.0 m ²	Isol.BRA:	145.1 m ²	Gnr./Bnr.:	--/--	
Dato:	28.10.20	Rev.nr:	01.EE	Rev.Dato:	16.11.20	Tegnet av:	E.Egeland	
Prosjektnr.:	T-20094						Dato arb.tegning	00.00.00
Tegning:	Perspektiv						Tegningsnr.:	1
							Målestokk:	
							Areal tak:	198.5 m ²




Fasade 1

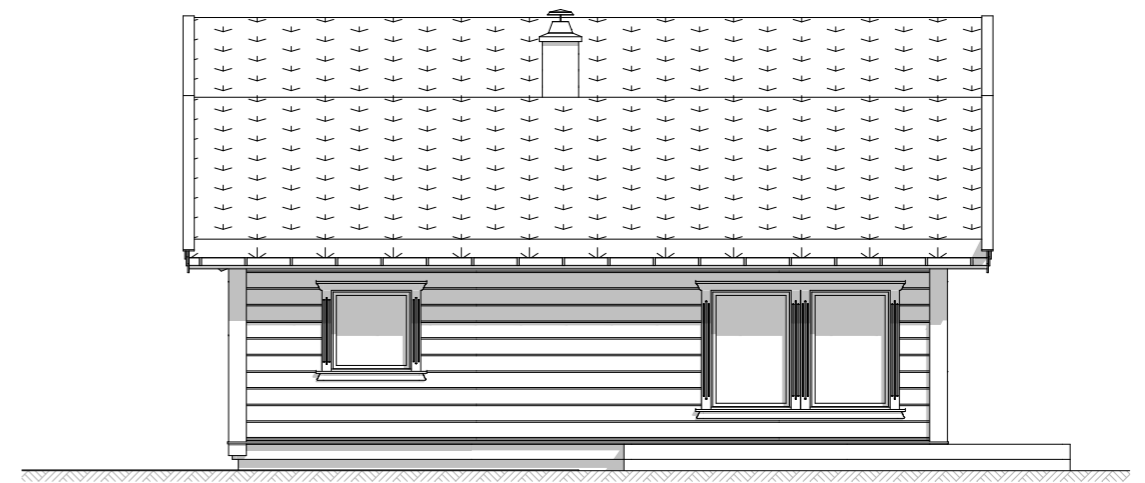

Fasade 2

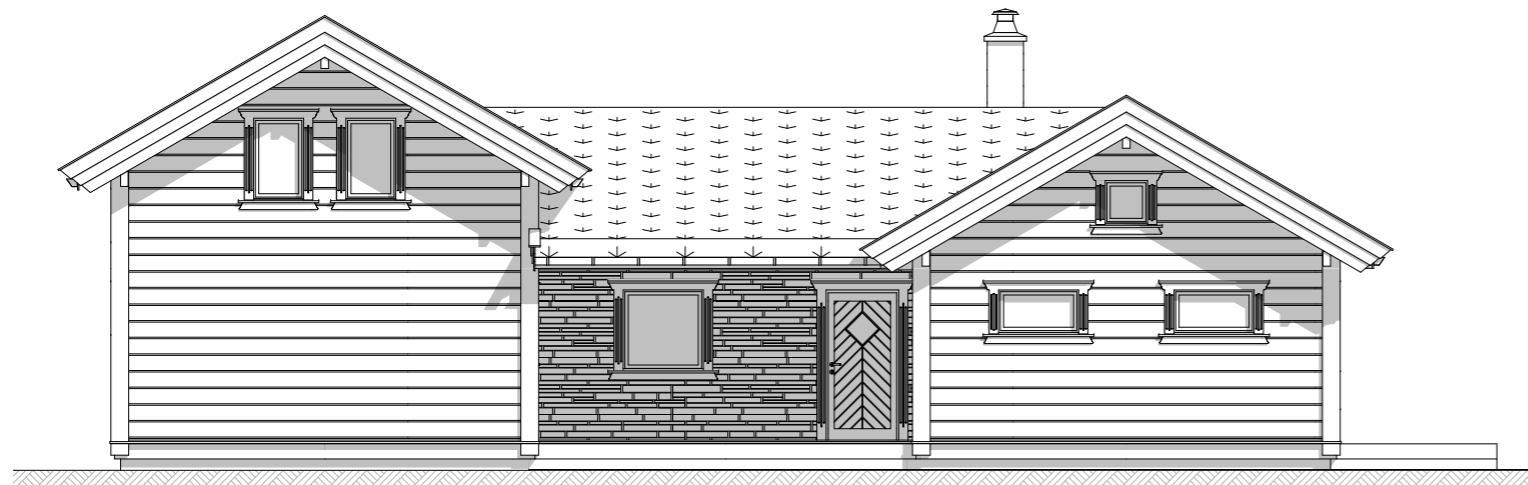

Fasade 3

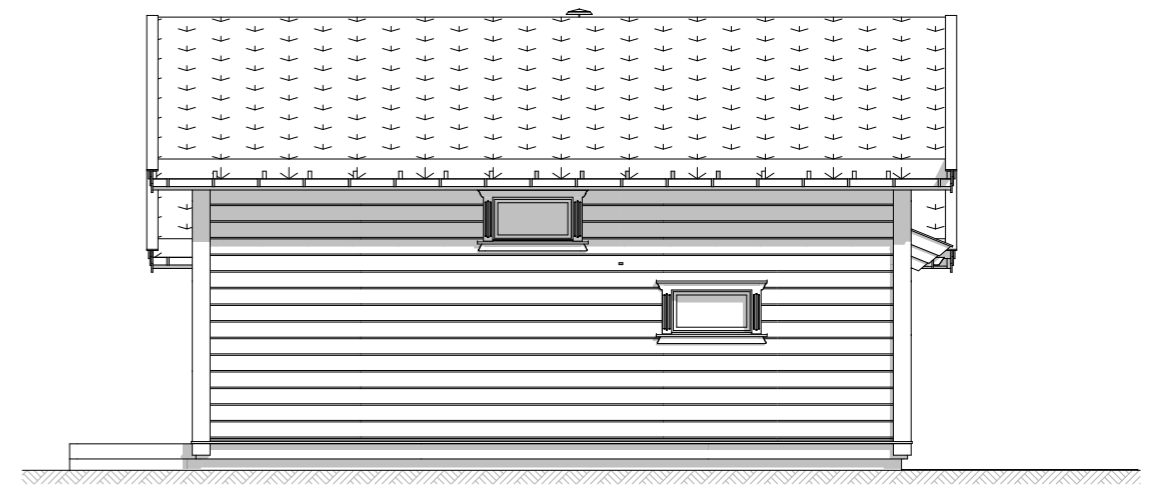

Fasade 4




EIKÅS HYTTER & HUS
Tlf:38 34 95 00 - Faks:38 34 95 01 www.eikas.no

Tiltakshaver:			
Eikås Hytter & Hus AS			
--			
Byggeadresse:			

BYA:	BRA:	Isol.BRA:	Gnr./Bnr.:
141.4 m ²	150.0 m ²	145.1 m ²	--/--
Dato:	Rev.nr:	Rev.Dato:	Tegnet av:
28.10.20	01.EE	16.11.20	E.Egeland
Prosjektnr.:			Dato arb.tegning
T-20094			00.00.00
Tegningsnr.:			Tegningsnr.:
2			2
Tegning:			Målestokk:
Fasader			1:100
Areal tak:			Areal tak:
198.5 m ²			198.5 m ²

Hovedplan

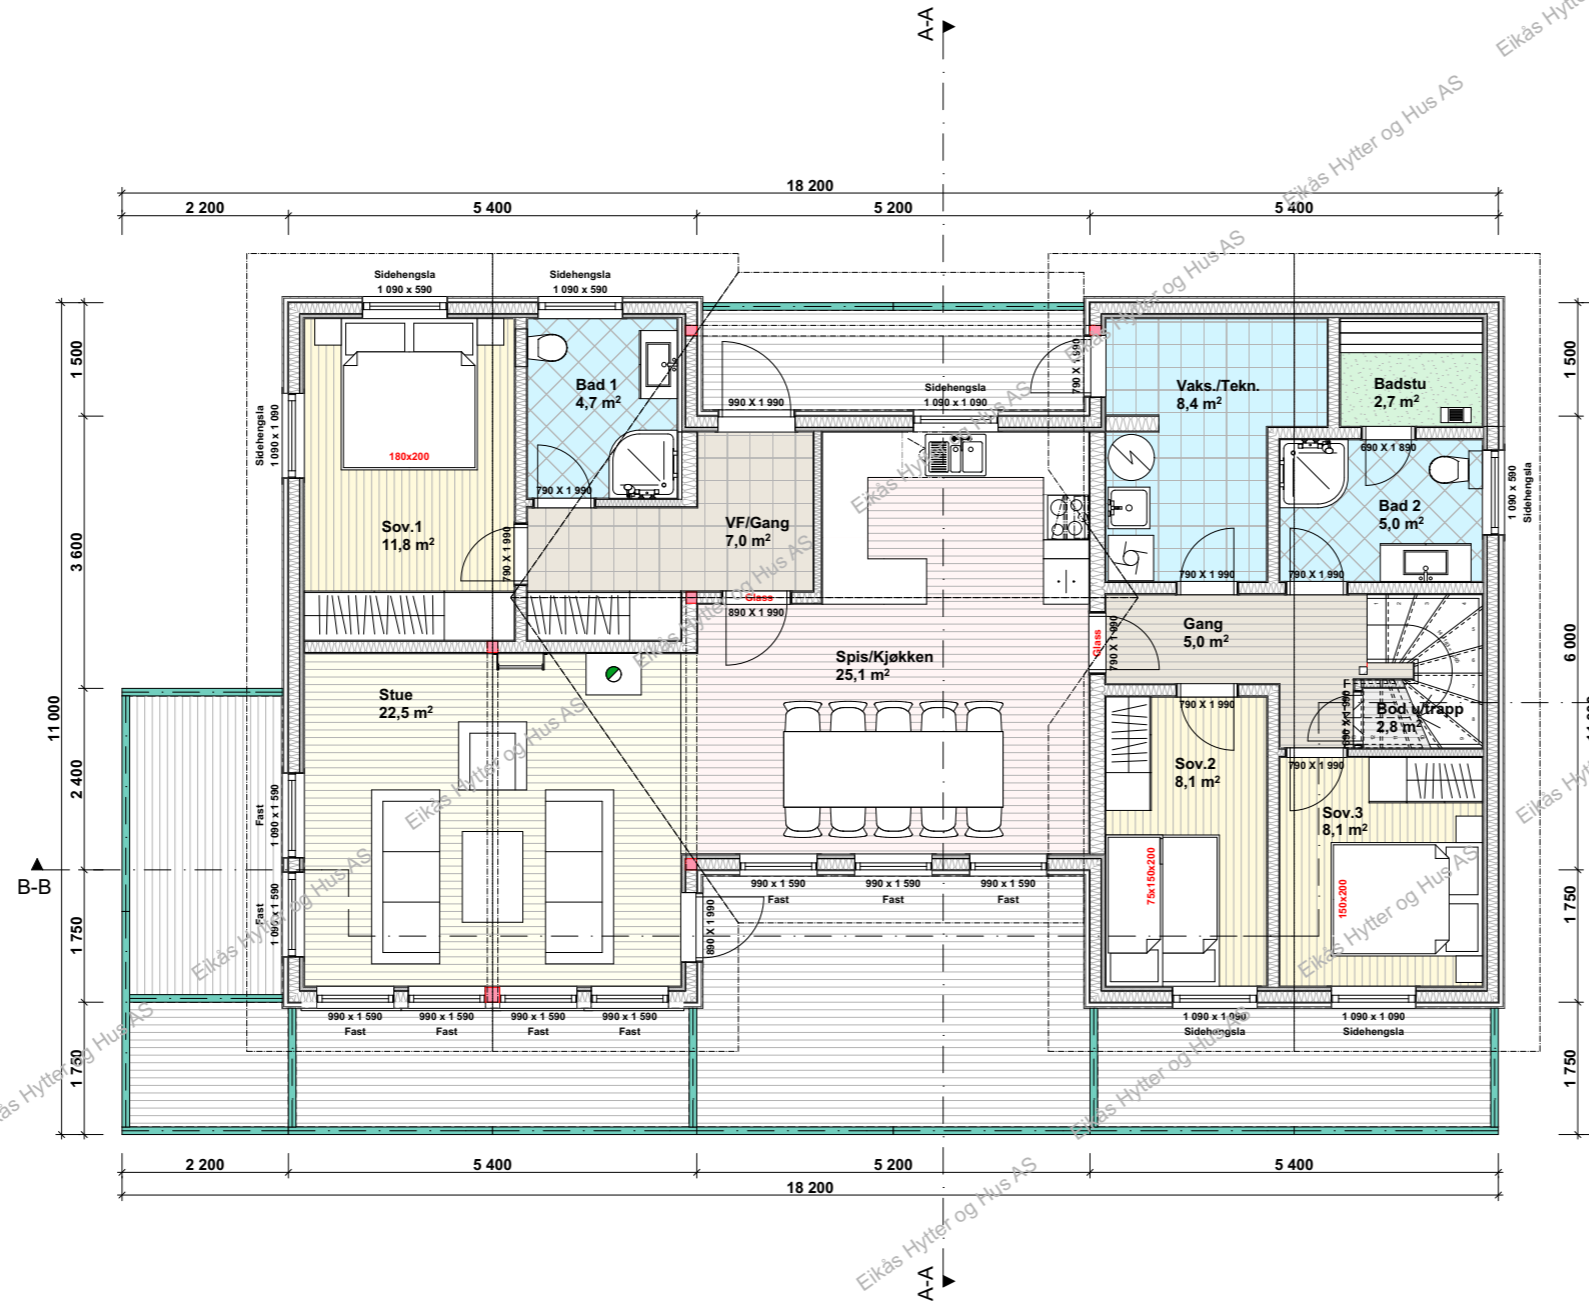

BRA. 1.etg.: 124.1 m²
BRA.2.etg.: 25.9 m²
BRA.Tot.: 150.0 m²

ISO.BRA. 1.etg.: 119.2 m²
ISO.BRA.2.etg.: 25.9 m²
ISO.BRA.Tot.: 145.1 m²




EIKÅS HYTTER & HUS
 Tlf:38 34 95 00 - Faks:38 34 95 01 www.eikas.no

Tittakhaber:			
Eikås Hytter & Hus AS			

Byggeadresse:			

BYA:	BRA:	Isol.BRA:	Gnr./Bnr.:
141.4 m ²	150.0 m ²	145.1 m ²	--/--
Dato:	Rev.nr.:	Rev.Dato:	Tegnet av:
28.10.20	01.EE	16.11.20	E.Egeland
Prosjektnr.:			Dato arb.tegning
T-20094			00.00.00
Tegningsnr.:			
3			
Tegning:			Målestokk:
Hovedplan			1:100
			Areal tak:
			198.5 m ²


Loftsplan

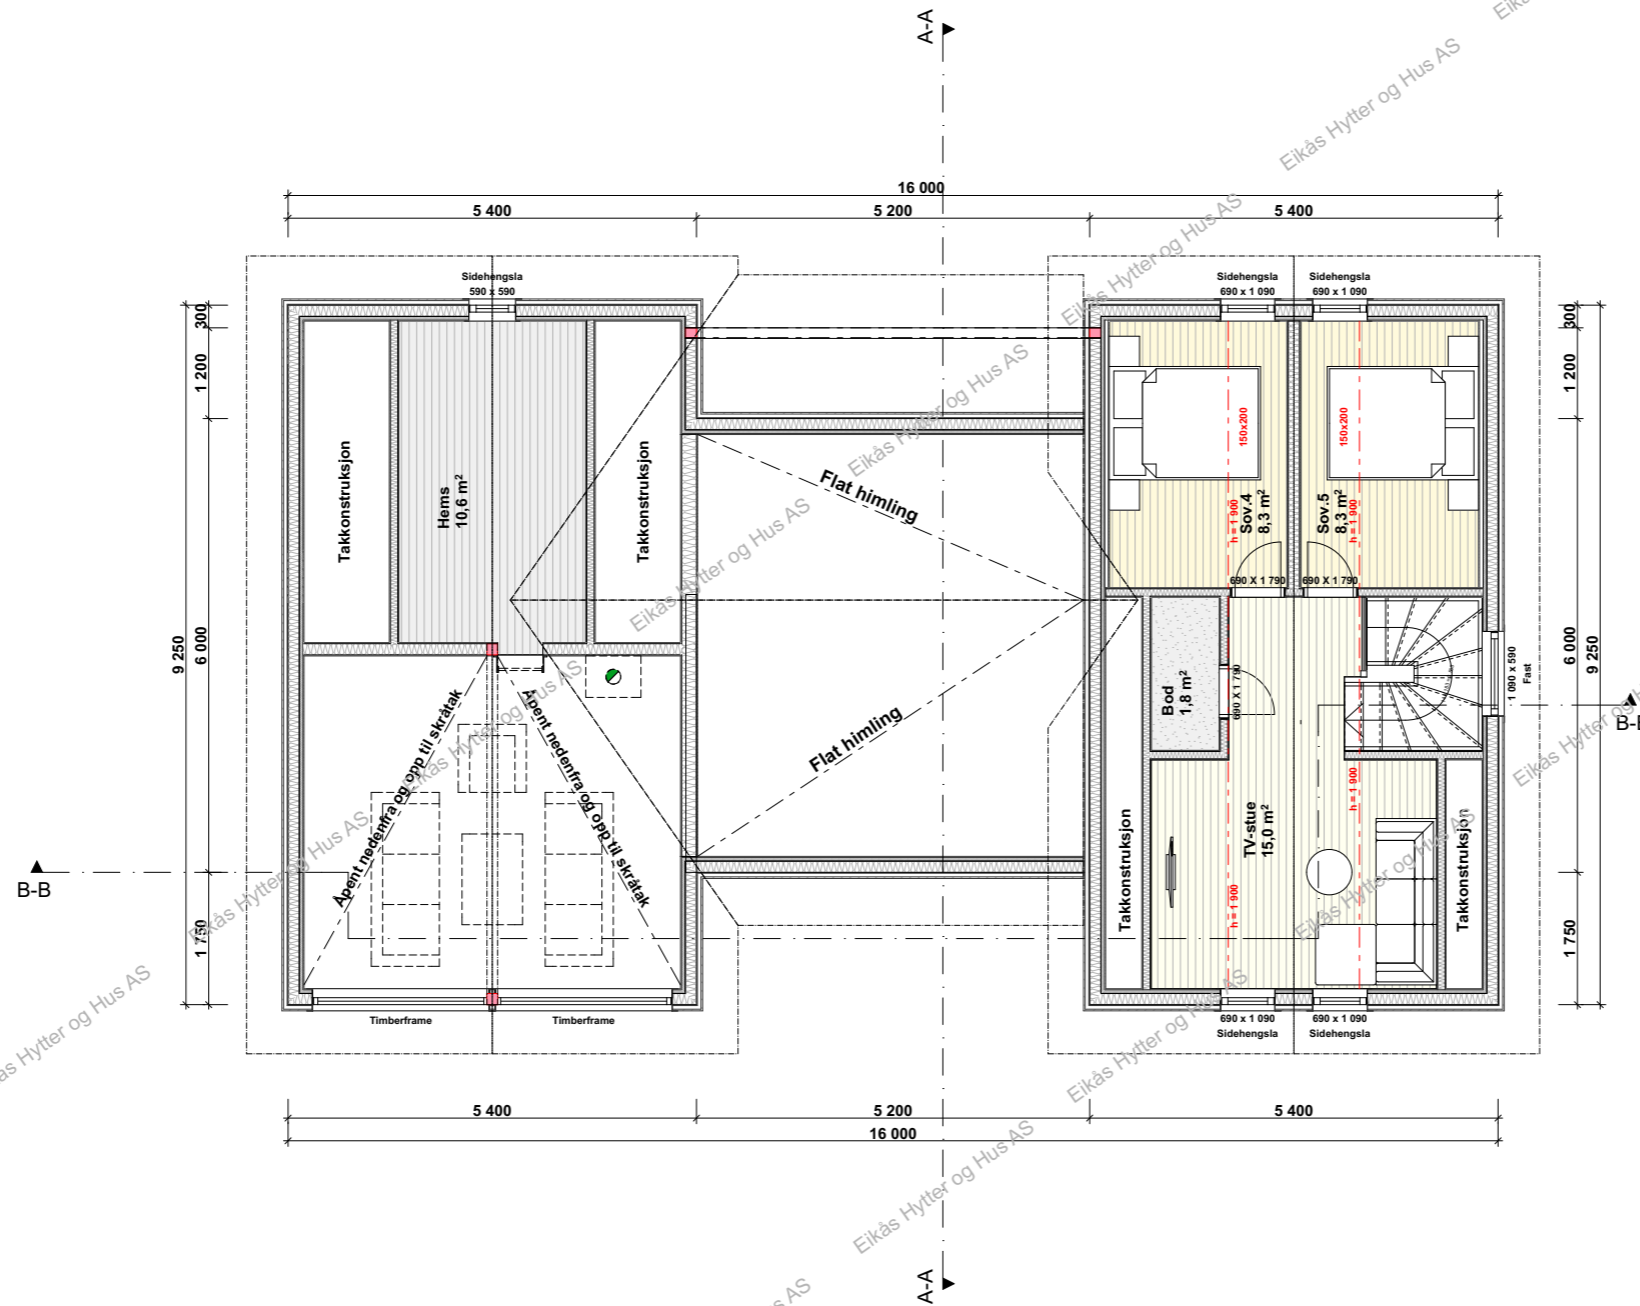


EIKÅS HYTTER & HUS
 Tlf:38 34 95 00 - Faks:38 34 95 01 www.eikas.no

Tiltakshaver:			
Eikås Hytter & Hus AS			
-			
--			
Byggeadresse:			

BYA:	BRA:	Isol.BRA:	Gnr./Bnr.:
141.4 m ²	150.0 m ²	145.1 m ²	--/--
Dato:	Rev.nr.:	Rev.Dato:	Tegnet av:
28.10.20	01.EE	16.11.20	E.Egeland
Prosjektnr.:			Dato arb.tegning
T-20094			00.00.00
Tegningsnr.:			
4			
Tegning:			Målestokk:
Loftsplan			1:100
Areal tak:			
			198.5 m ²

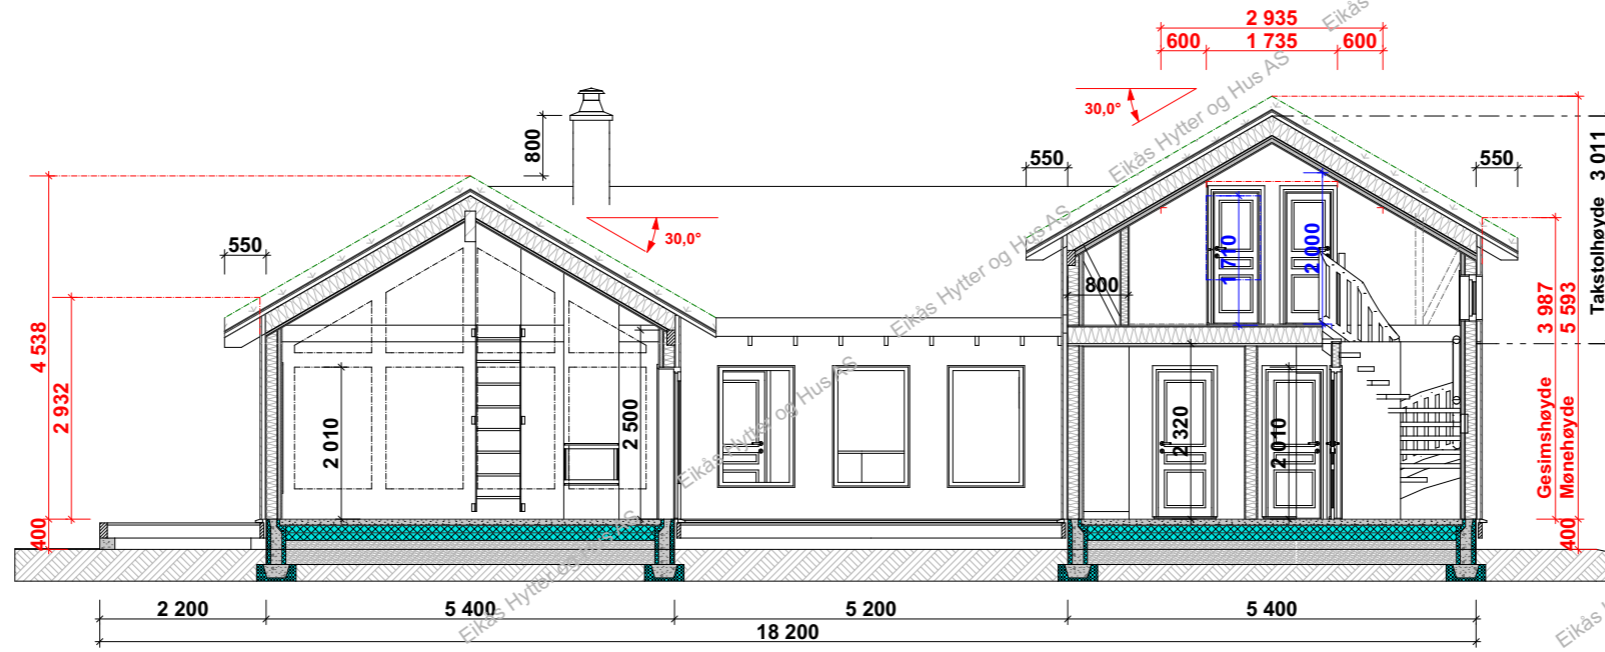

Snitt B-B

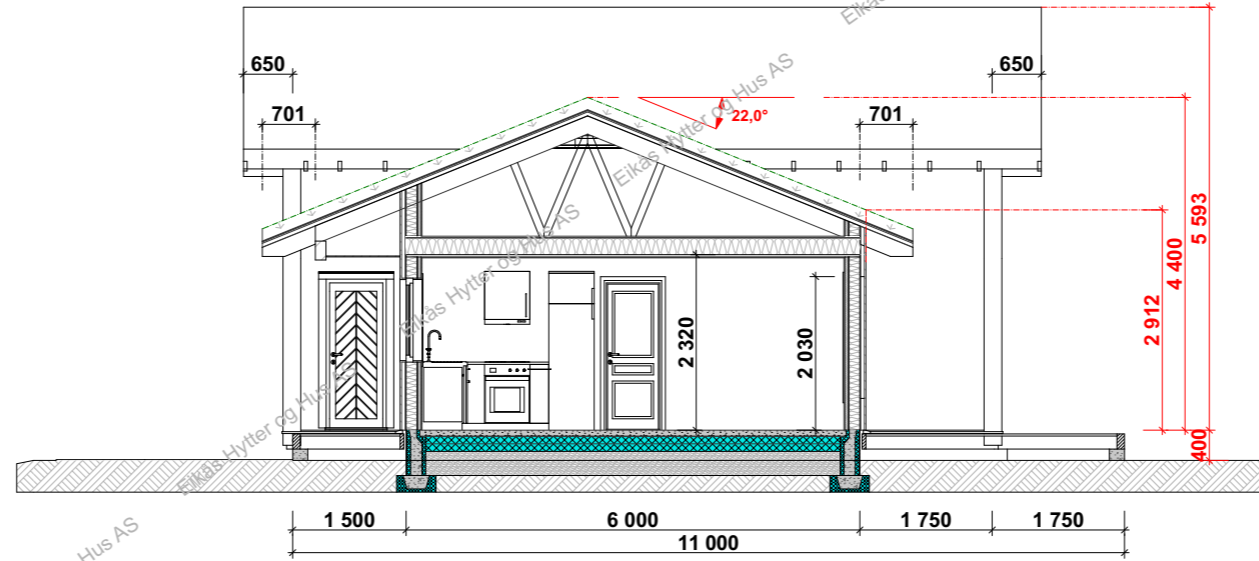

Snitt A-A



EIKÅS HYTTER & HUS
 Tlf:38 34 95 00 - Faks:38 34 95 01 www.eikas.no

Tiltakshaver:			
Eikås Hytter & Hus AS			
-			
--			
Byggeadresse:			

BYA:	BRA:	Isol.BRA:	Gnr./Bnr.:
141.4 m ²	150.0 m ²	145.1 m ²	--/--
Dato:	Rev.nr:	Rev.Dato:	Tegnet av:
28.10.20	01.EE	16.11.20	E.Egeland
Prosjektnr.:			Dato arb.tegning
T-20094			00.00.00
Tegningsnr.:			5
Tegning:			Målestokk:
Snitt			1:100
			Areal tak:
			198.5 m ²