




EIKÅS HYTTTER & HUS
 Tlf:38 34 95 00 - Faks:38 34 95 01 www.eikas.no


Tiltakshaver:
Eikas Hytter & Hus AS

Byggeadresse:


| | | | |
|-----------------------------|---------------------------|--------------------------------|-------------------------------|
| BYA: 121.6 m ² | BRA: 134.5 m ² | Isol.BRA: 128.9 m ² | Gnr./Bnr.: --/-- |
| Dato: 30.10.20 | Rev.nr: 01.ES | Rev.Dato: 03.11.20 | Tegnet av: E.Stakkeland |
| Prosjektnr.: T-20097 | | | Dato arb.tegning: 00.00.00 |
| Tegning: Perspektiv | | | Tegningsnr.: 1 |
| | | | Målestokk: |
| | | | Areal tak: 183 m ² |

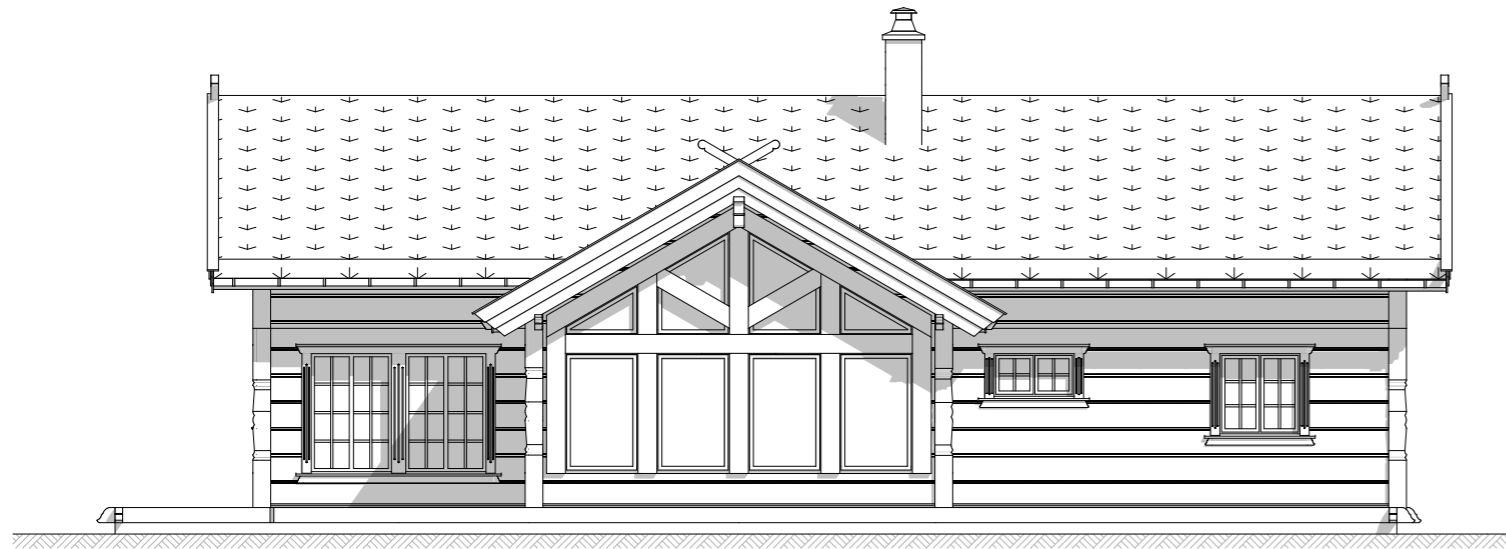


Fasade mot:

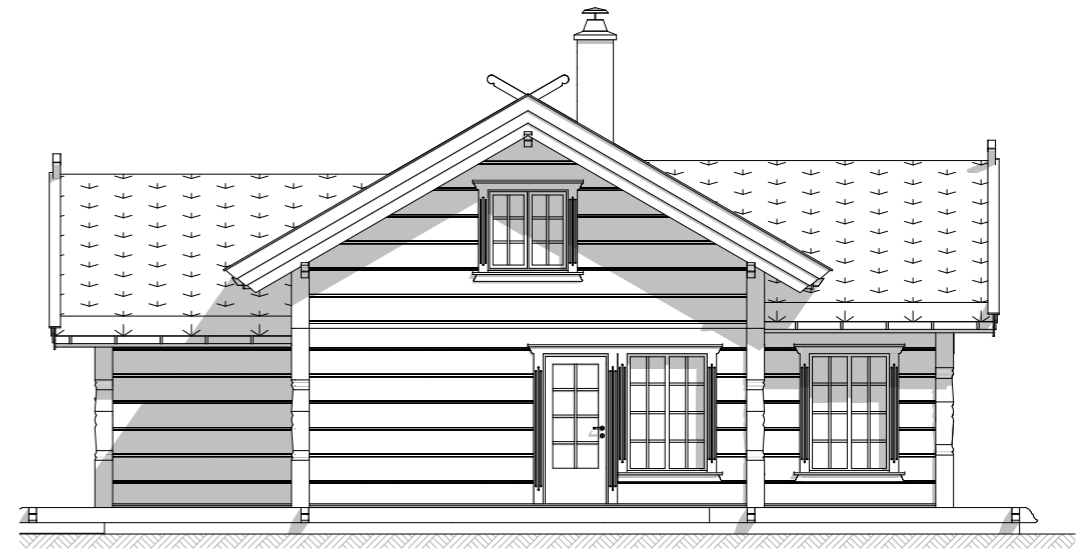

Fasade mot:

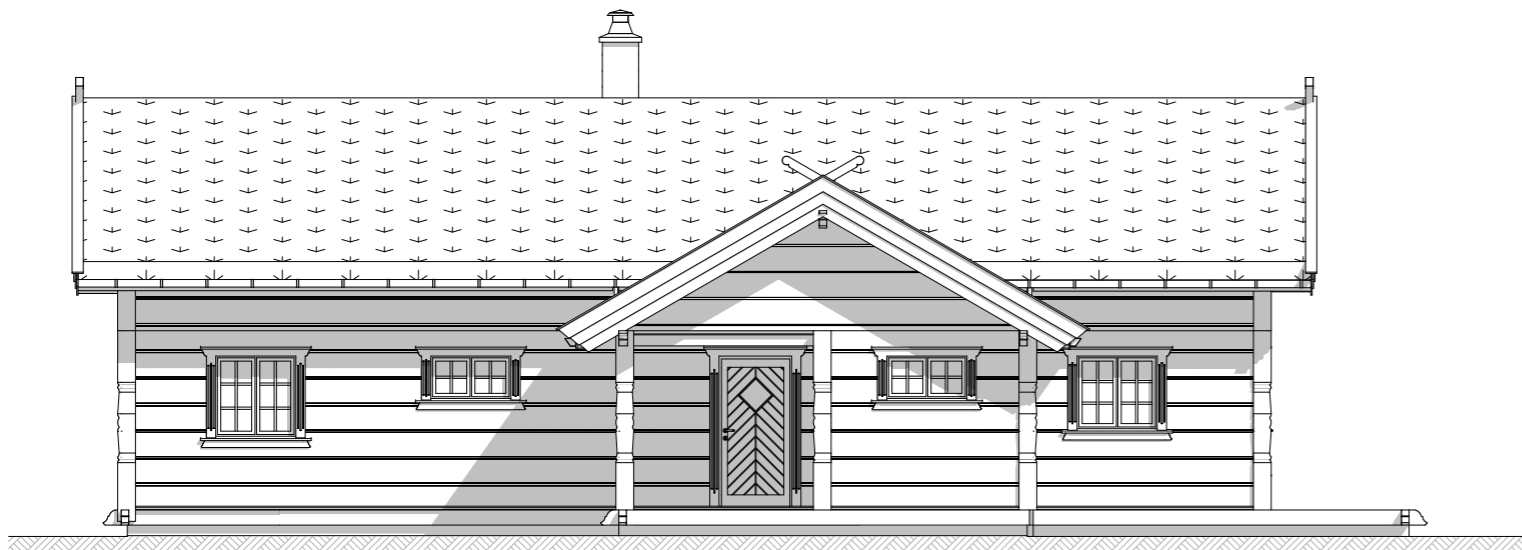

Fasade mot:

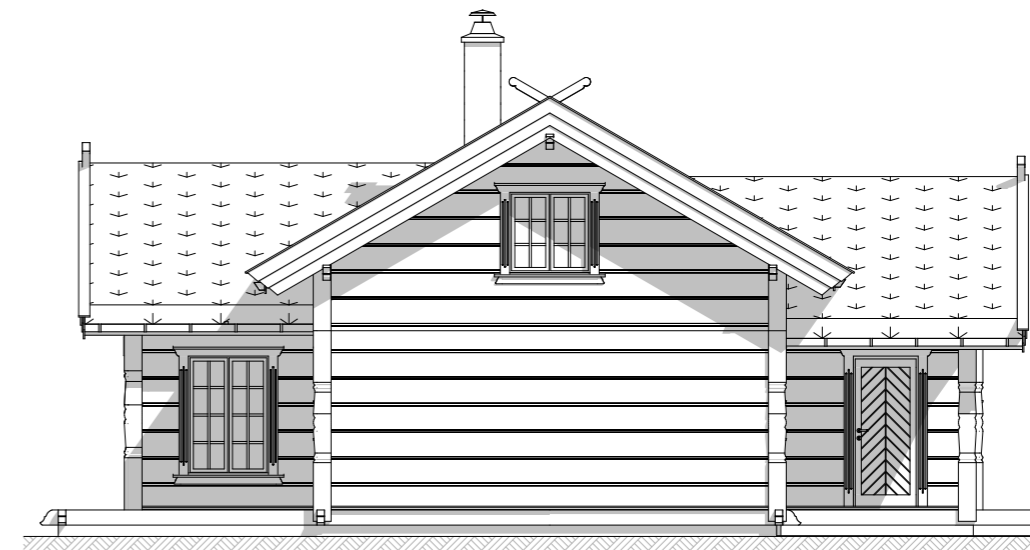

Fasade mot:




EIKÅS HYTTER & HUS
Tlf:38 34 95 00 - Faks:38 34 95 01 www.eikas.no

Tiltakshaver:
Eikås Hytter & Hus AS

Byggeadresse:

| | | | | | | | | |
|--------------|----------------------|---------|----------------------|-----------|----------------------|------------|------------------|--------------------|
| BYA: | 121.6 m ² | BRA: | 134.5 m ² | Isol.BRA: | 128.9 m ² | Gnr./Bnr.: | --/-- | |
| Dato: | 30.10.20 | Rev.nr: | 01.ES | Rev.Dato: | 03.11.20 | Tegnet av: | E.Stakkeland | |
| Prosjektnr.: | T-20097 | | | | | | Dato arb.tegning | 00.00.00 |
| Tegning: | Fasader | | | | | | Tegningsnr.: | 2 |
| | | | | | | | Målestokk: | 1:100 |
| | | | | | | | Areal tak: | 183 m ² |

Hovedplan

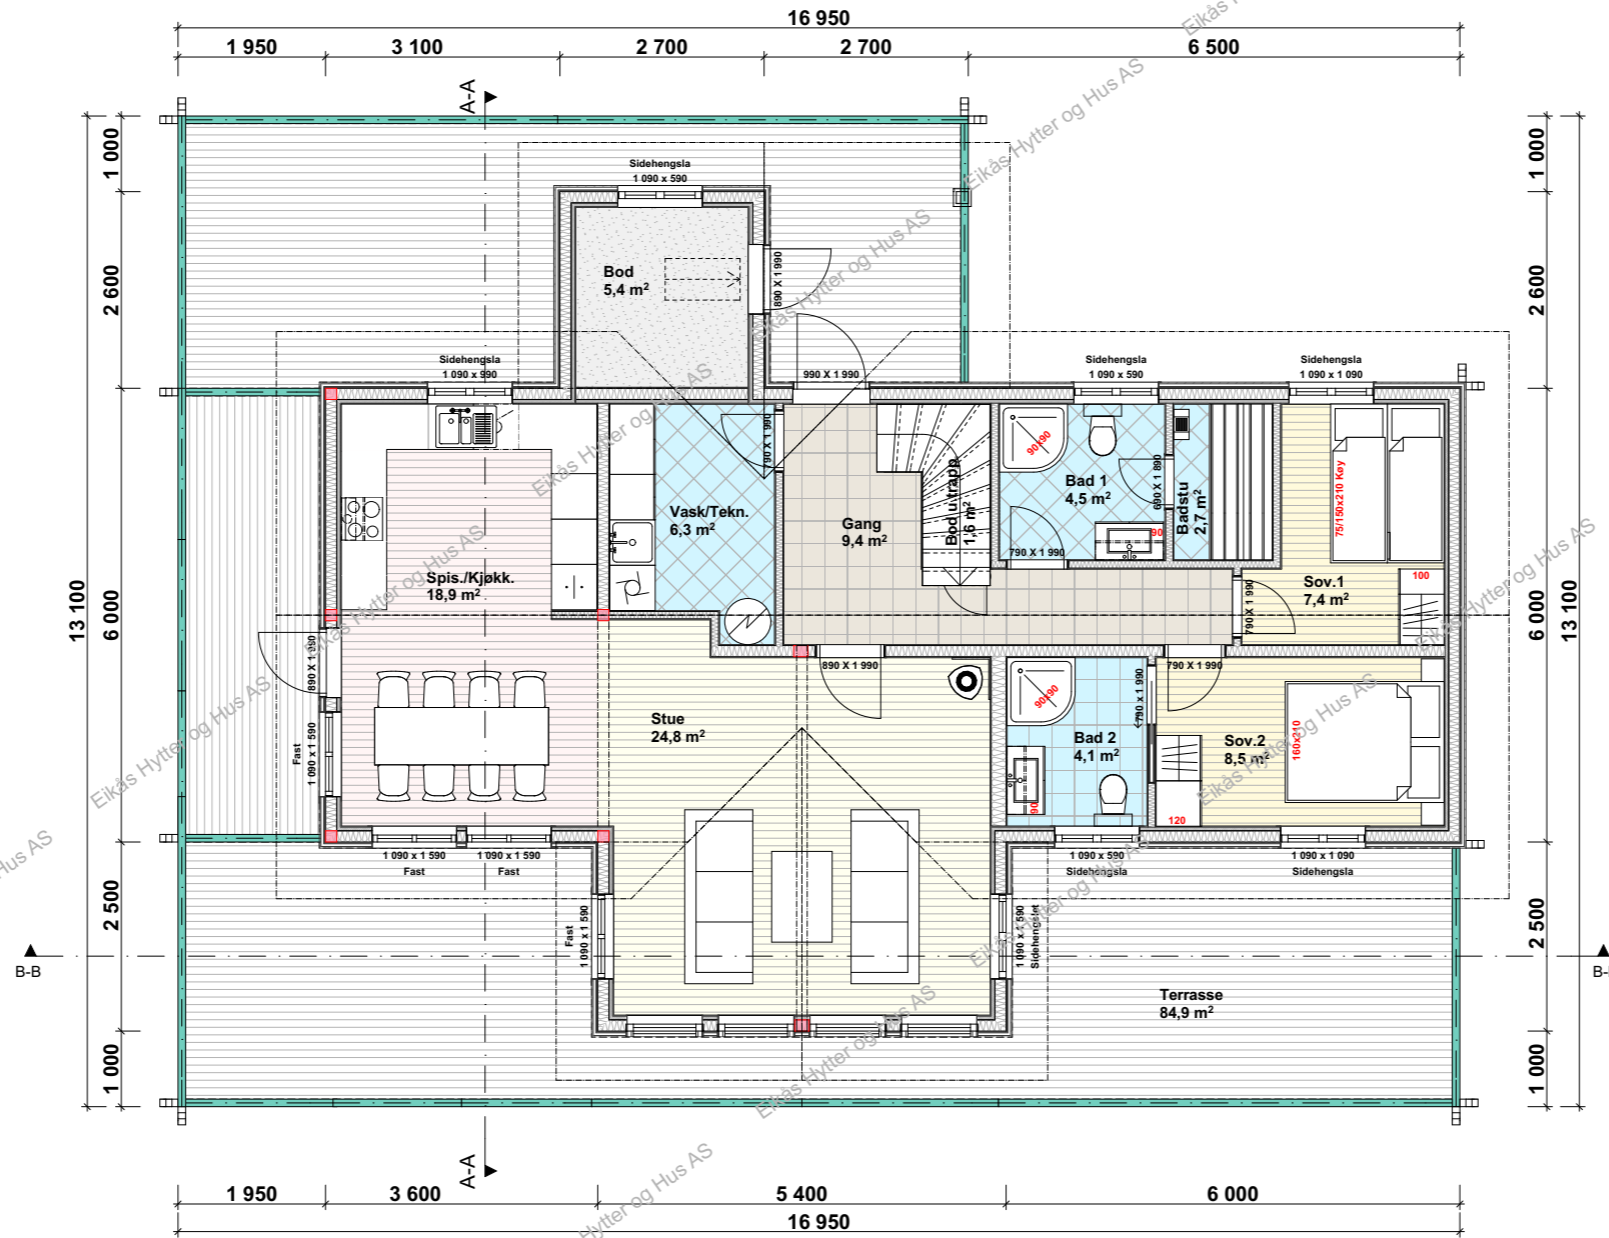

Iso.Bra.1.Etg.: 99.8 m²
Iso.Bra.2.Etg.: 29.1 m²
Iso.Bra.Totalt.: 128.9 m²


Bra.1.Etg.: 105.4 m²
Bra.2.Etg.: 29.1 m²
Bra.Totalt.: 134.5 m²



EIKÅS HYTTER & HUS
 Tlf:38 34 95 00 - Faks:38 34 95 01 www.eikas.no

| | | | |
|-----------------------|----------------------|----------------------|--------------------|
| Tittakshaver: | | | |
| Eikas Hytter & Hus AS | | | |
| Byggeadresse: | | | |
| BYA: | BRA: | Iso.BRA: | Gnr./Bnr.: |
| 121.6 m ² | 134.5 m ² | 128.9 m ² | --/-- |
| Dato: | Rev.nr.: | Rev.Dato: | Tegnet av: |
| 30.10.20 | 01.ES | 03.11.20 | E.Stakkeland |
| Prosjektnr.: | | | Dato arb.tegning |
| T-20097 | | | 00.00.00 |
| Tegningsnr.: | | | 3 |
| Tegning: | | | Målestokk: |
| Hovedplan | | | 1:100 |
| | | | Areal tak: |
| | | | 183 m ² |

Hemsplan

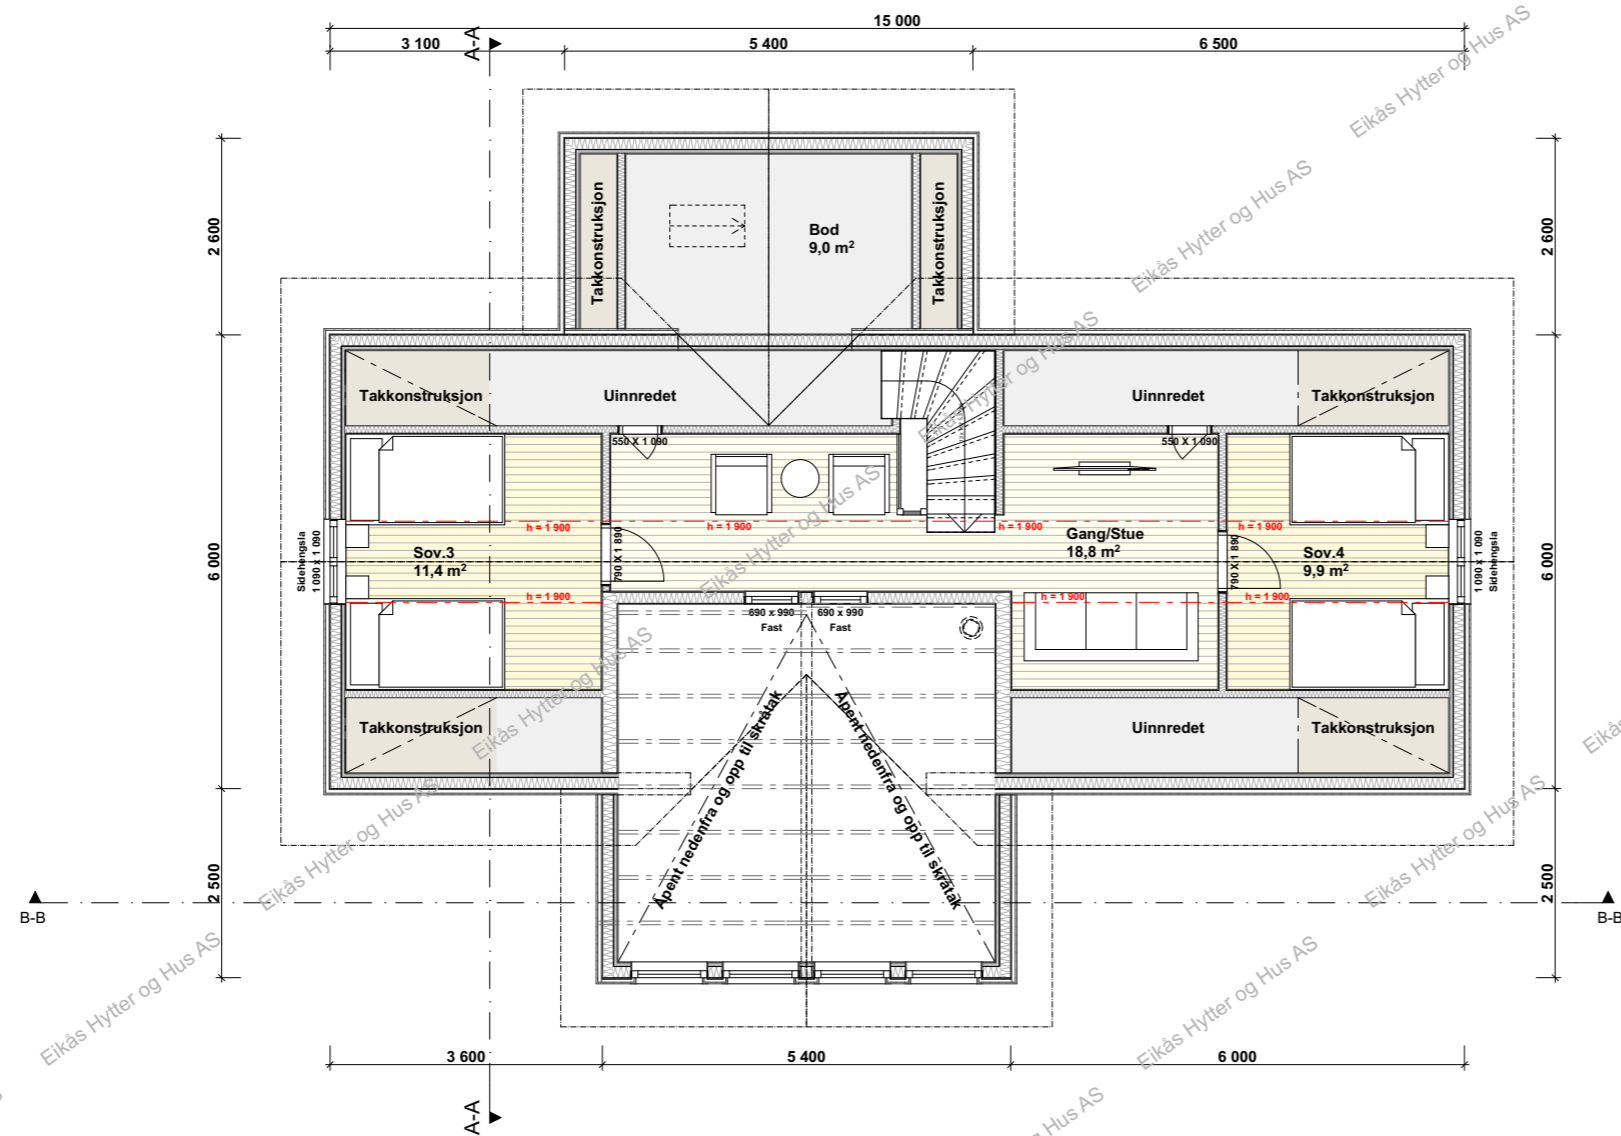


EIKÅS HYTTER & HUS
Tlf:38 34 95 00 - Faks:38 34 95 01 www.eikas.no

Tittakshaver:


Eikås Hytter & Hus AS

Byggeadresse:

| | | | | | | | | |
|--------------|----------------------|----------|----------------------|-----------|----------------------|------------|-------------------|--------------------|
| BYA: | 121.6 m ² | BRA: | 134.5 m ² | Isol.BRA: | 128.9 m ² | Gnr./Bnr.: | --/-- | |
| Dato: | 30.10.20 | Rev.nr.: | 01.ES | Rev.Dato: | 03.11.20 | Tegnet av: | E.Stakkeland | |
| Prosjektnr.: | T-20097 | | | | | | Dato arb.legning: | 00.00.00 |
| Tegning: | Loftsplan | | | | | | Tegningsnr.: | 4 |
| | | | | | | | Målestokk: | 1:100 |
| | | | | | | | Areal tak: | 183 m ² |

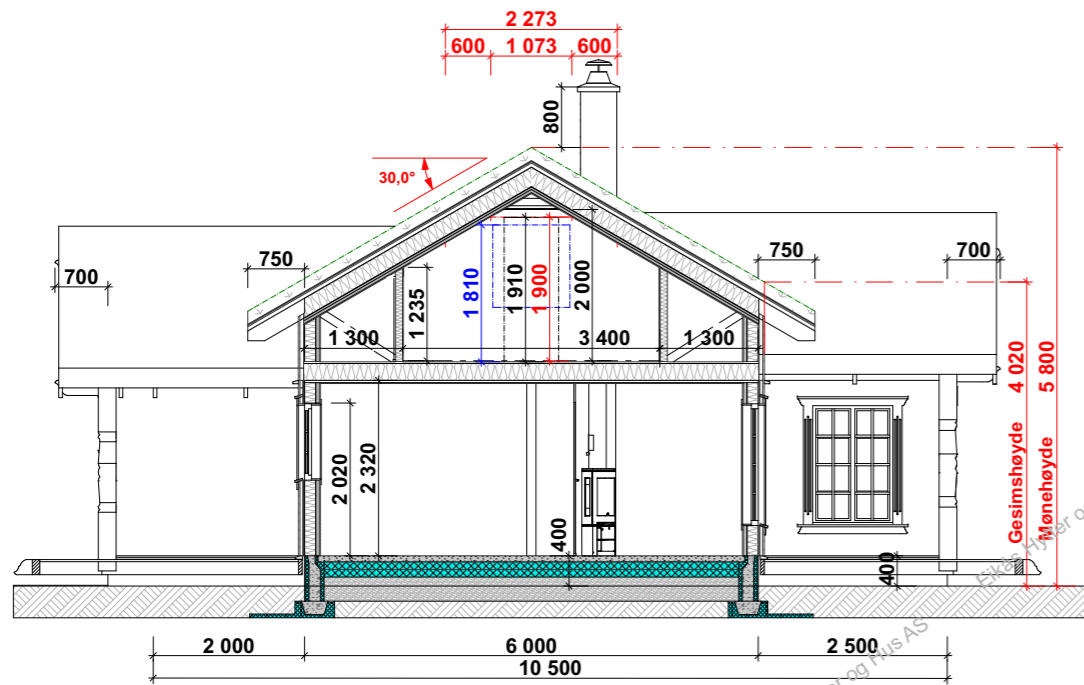

Snitt A-A

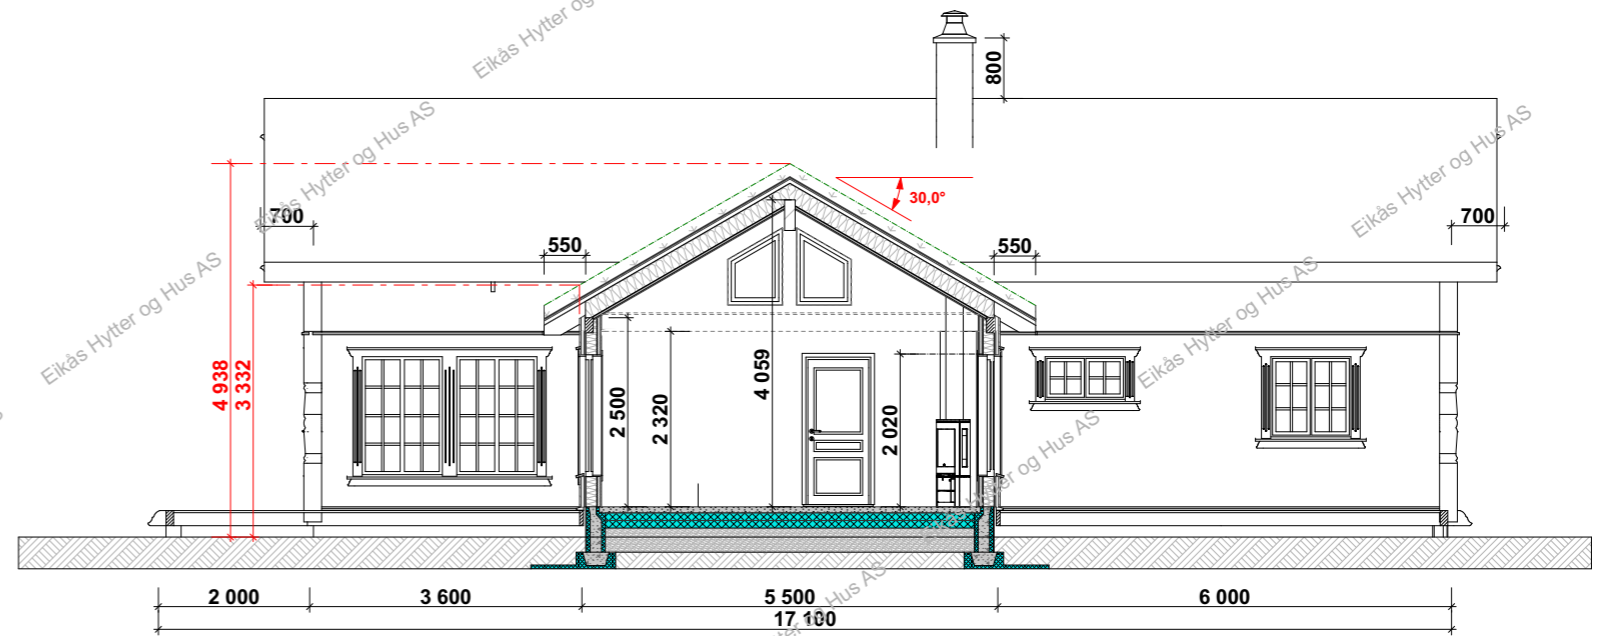

Snitt B-B



EIKÅS HYTTER & HUS
Tlf:38 34 95 00 - Faks:38 34 95 01 www.eikas.no

Tiltakshaver:
Eikås Hytter & Hus AS

Byggeadresse:

| | | | | | | | | |
|--------------|----------------------|----------|----------------------|-----------|----------------------|------------|-------------------|--------------------|
| BYA: | 121.6 m ² | BRA: | 134.5 m ² | Isol.BRA: | 128.9 m ² | Gnr./Bnr.: | --/-- | |
| Dato: | 30.10.20 | Rev.nr.: | 01.ES | Rev.Dato: | 03.11.20 | Tegnet av: | E.Stakkeland | |
| Prosjektnr.: | T-20097 | | | | | | Dato arb.legning: | 00.00.00 |
| Tegning: | Snitt | | | | | | Tegningsnr.: | 5 |
| | | | | | | | Målestokk: | 1:100 |
| | | | | | | | Areal tak: | 183 m ² |