


**EIKÅS HYTTER & HUS**  
 Tlf:38 34 95 00 - Faks:38 34 95 01 www.eikas.no

Tiltakshaver:

**Eikas Hytter & Hus AS**

Byggeadresse:


BYA: 156.3 m <sup>2</sup>	BRA: 136.9 m <sup>2</sup>	Isol.BRA: 124.4 m <sup>2</sup>	Gnr./Bnr.: --/--
Dato: 09.11.20	Rev.nr: 02.ES	Rev.Dato: 10.12.20	Tegnet av: E.Stakkeland
Prosjektnr.: <b>T-20100</b>			Dato arb.tegning: 00.00.00
			Tegningsnr.: 1
Tegning: <b>Perspektiv</b>			Målestokk:
			Areal tak: 218 m <sup>2</sup>

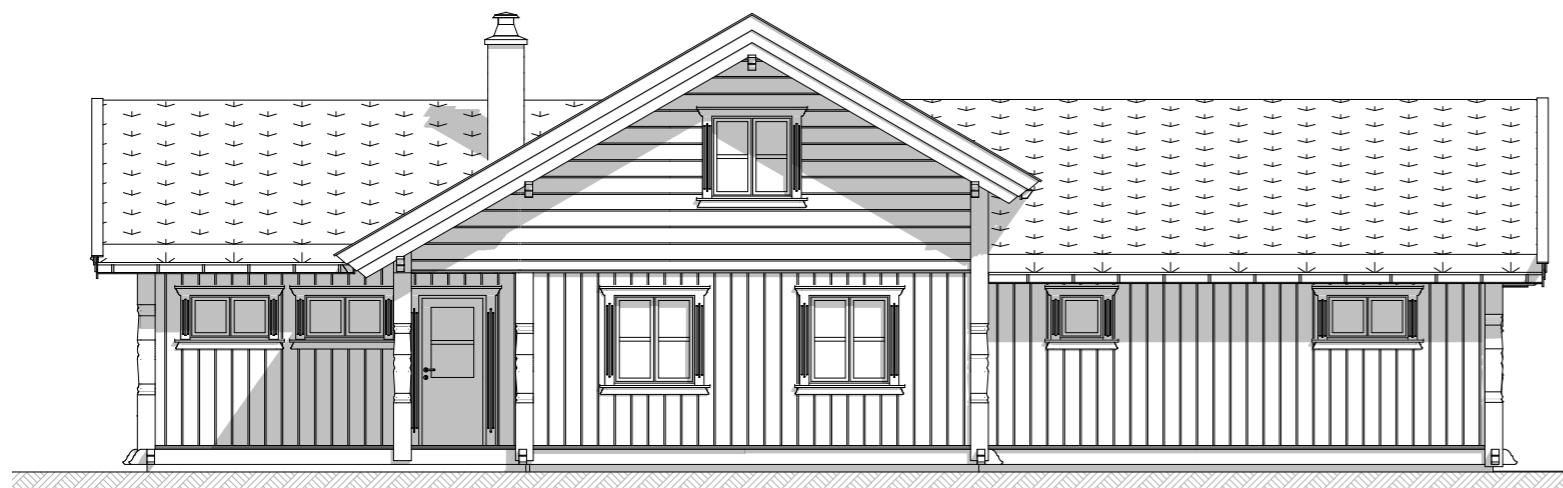


**Fasade 1**



**Fasade 2**

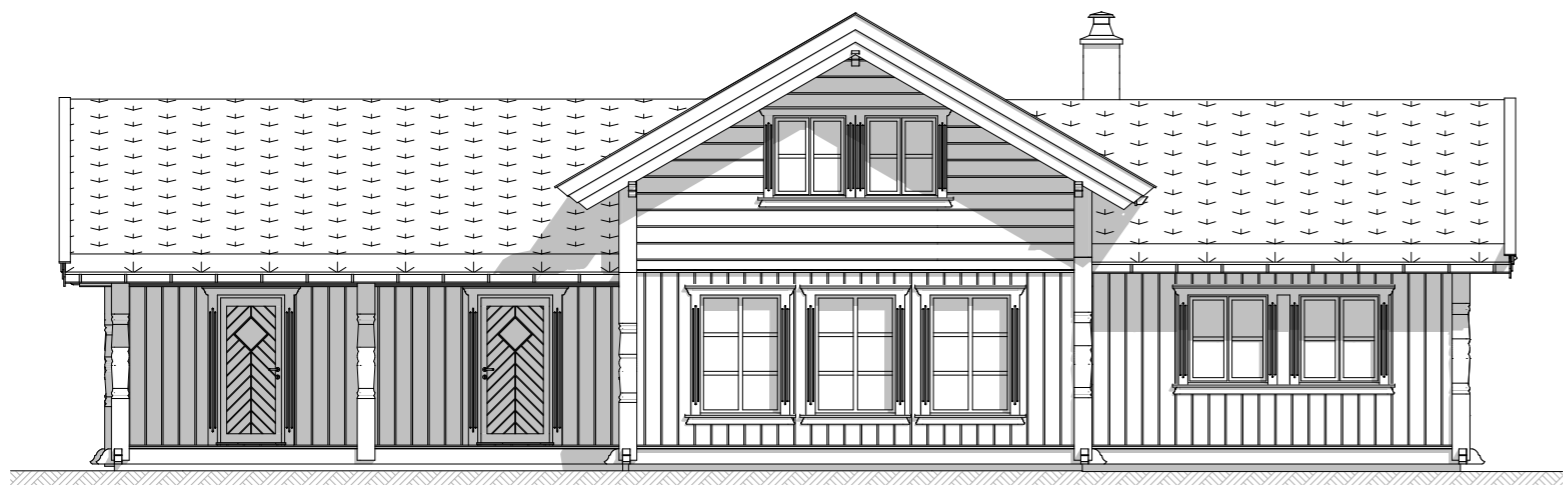

**Fasade 3**

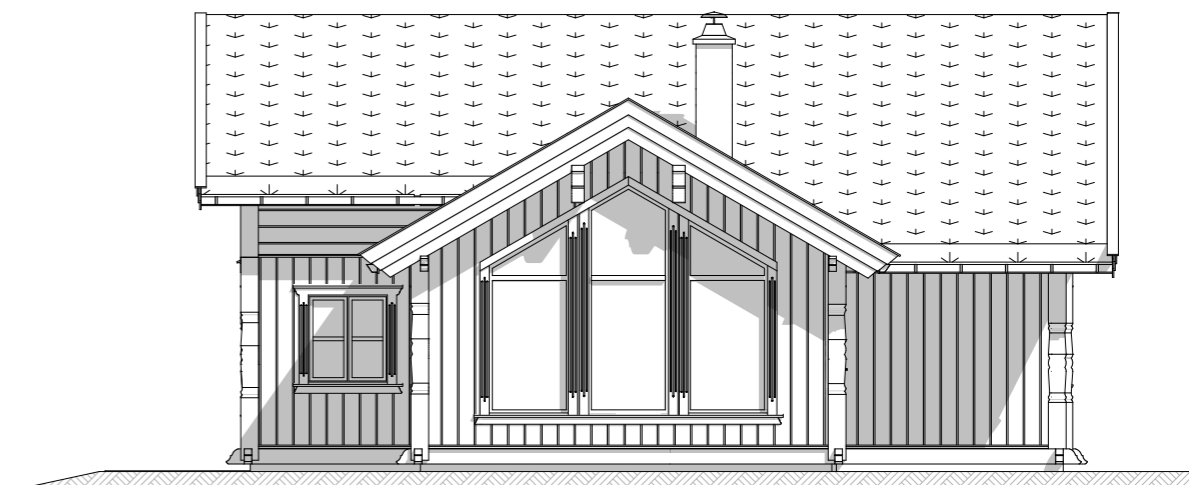

**Fasade 4**



**EIKÅS HYTTER & HUS**

Tlf:38 34 95 00 - Faks:38 34 95 01 [www.eikas.no](http://www.eikas.no)

Tittakhaber:


**Eikås Hytter & Hus AS**

Byggeadresse:

BYA:	156.3 m <sup>2</sup>	BRA:	136.9 m <sup>2</sup>	Isol.BRA:	124.4 m <sup>2</sup>	Gnr./Bnr.:	--/--
Dato:	09.11.20	Rev.nr:	02.ES	Rev.Dato:	10.12.20	Tegnet av:	E.Stakkeland
Prosjektnr.:	<b>T-20100</b>			Dato arb.tegning	00.00.00		
Tegning:	<b>Fasader</b>			Tegningsnr.:	2		
				Målestokk:	<b>1:100</b>		
				Areal tak:	218 m <sup>2</sup>		

# Hovedplan

Målelinjer for beregning av BYA

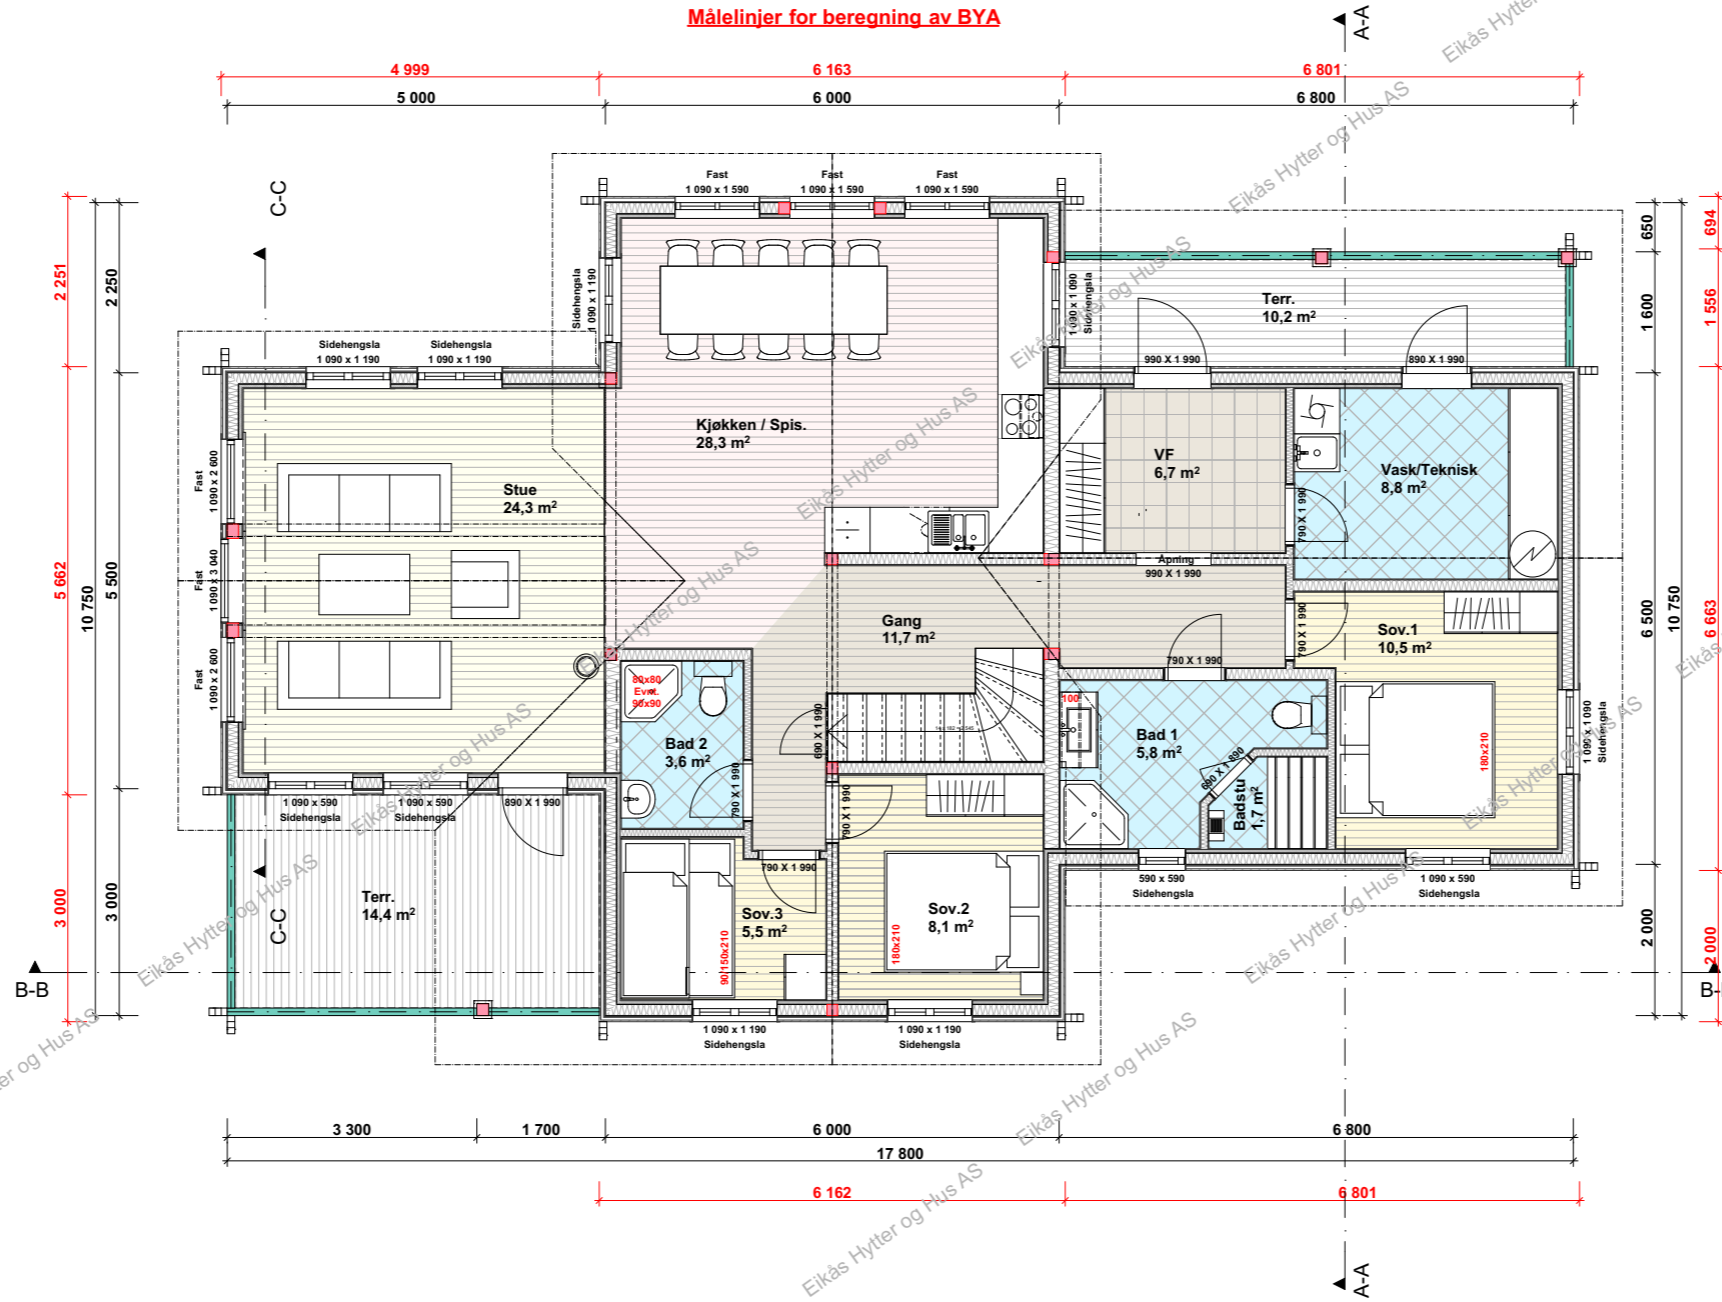

EIKÅS HYTTER & HUS

Tlf:38 34 95 00 - Faks:38 34 95 01 www.eikas.no


Tittakhaber:

Eikås Hytter & Hus AS

Byggeadresse:

BYA:	156.3 m <sup>2</sup>	BRA:	136.9 m <sup>2</sup>	Isol.BRA:	124.4 m <sup>2</sup>	Gnr./Bnr.:	--/--	
Dato:	09.11.20	Rev.nr.:	02.ES	Rev.Dato:	10.12.20	Tegnet av:	E.Stakkeland	
Prosjektnr.:	T-20100						Dato arb.tegning	00.00.00
Tegning:	Hovedplan						Tegningsnr.:	3
							Målestokk:	1:100
							Areal tak:	218 m <sup>2</sup>

# Loftsplan

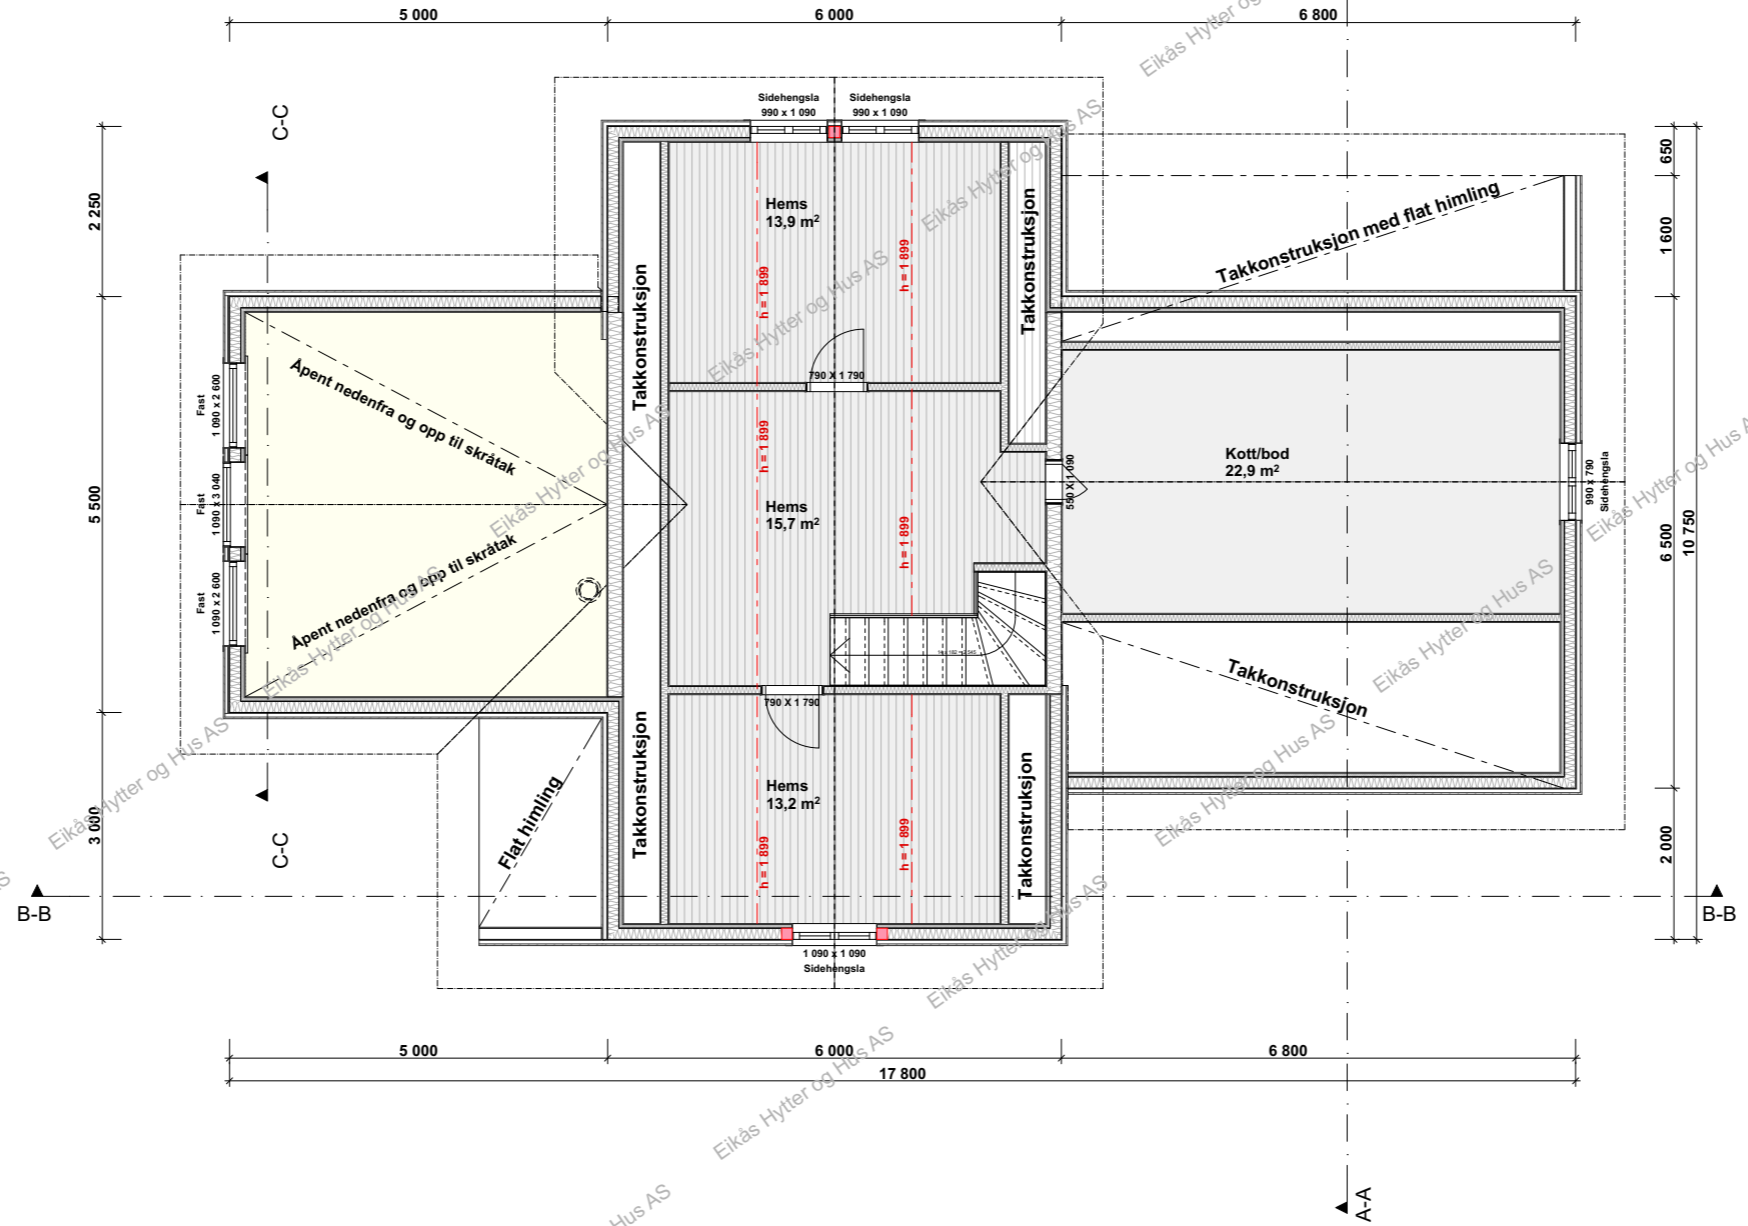


**EIKÅS HYTTER & HUS**  
 Tlf:38 34 95 00 - Faks:38 34 95 01 www.eikas.no

Tittakhaver:  
**Eikås Hytter & Hus AS**


Byggeadresse:

BYA:	156.3 m <sup>2</sup>	BRA:	136.9 m <sup>2</sup>	Isol.BRA:	124.4 m <sup>2</sup>	Gnr./Bnr.:	--/--	
Dato:	09.11.20	Rev.nr:	02.ES	Rev.Dato:	10.12.20	Tegnet av:	E.Stakkeland	
Prosjektnr.:	<b>T-20100</b>						Dato arb.tegning:	00.00.00
Tegning:	<b>Loftsplan</b>						Tegningsnr.:	4
							Målestokk:	<b>1:100</b>
							Areal tak:	218 m <sup>2</sup>



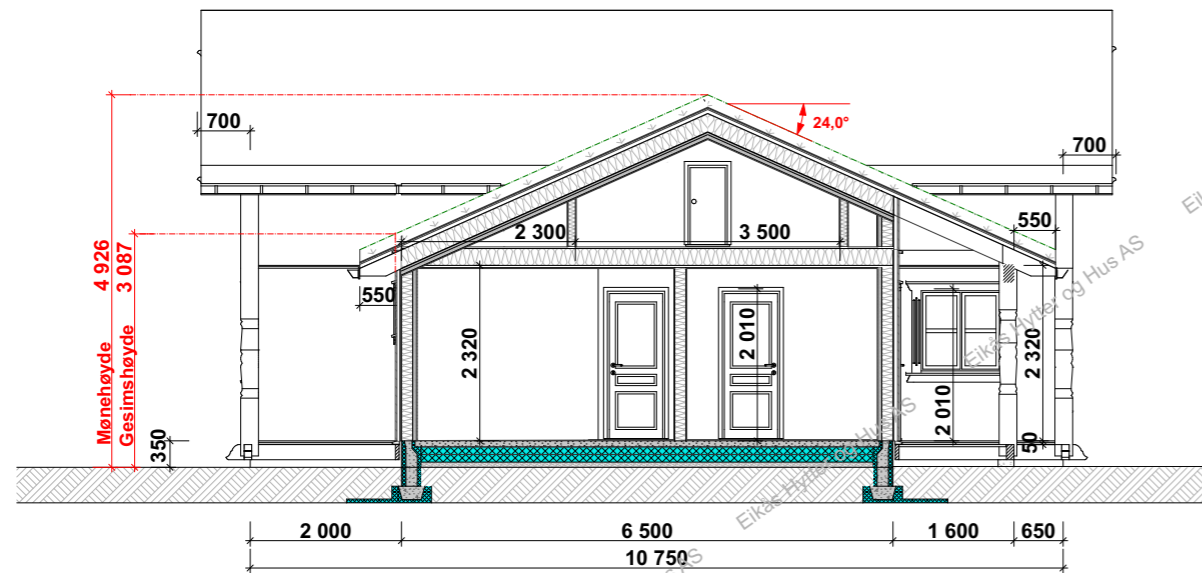

**Snitt A-A**

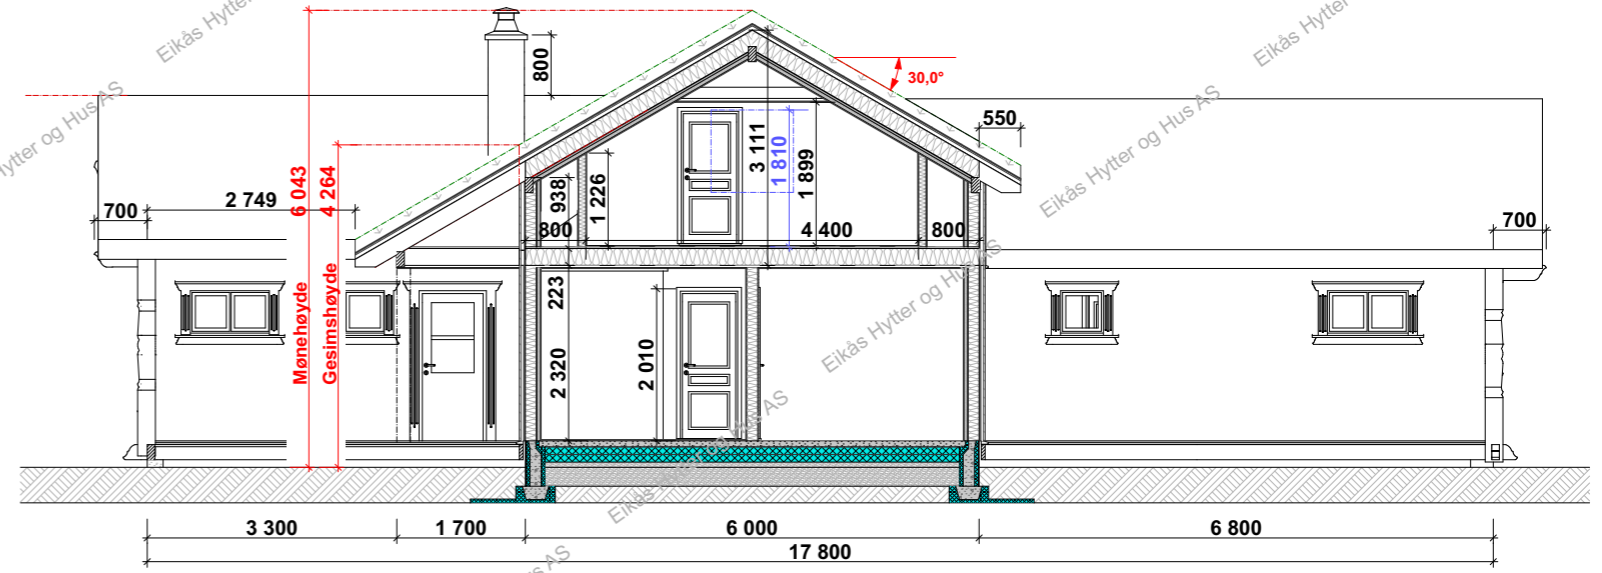

**Snitt B-B**



**EIKÅS HYTTER & HUS**  
Tlf:38 34 95 00 - Faks:38 34 95 01 www.eikas.no

Tiltakshaver:  
**Eikås Hytter & Hus AS**

Byggeadresse:

BYA: 156.3 m <sup>2</sup>	BRA: 136.9 m <sup>2</sup>	Isol.BRA: 124.4 m <sup>2</sup>	Gnr./Bnr.: --/--
Dato: 09.11.20	Rev.nr.: 02.ES	Rev.Dato: 10.12.20	Tegnet av: E.Stakkeland
Prosjektnr.: <b>T-20100</b>			Dato arb.tegning: 00.00.00
			Tegningsnr.: 5
Tegning: <b>Snitt</b>			Målestokk: <b>1:100</b>
			Areal tak: 218 m <sup>2</sup>