


EIKÅS HYTTTER & HUS
 Tlf:38 34 95 00 - Faks:38 34 95 01 www.eikas.no


Tiltakshaver:
Eikås Hytter & Hus AS
 -
 --

Byggeadresse:

BYA: 172.9 m ²	BRA: 152.7 m ²	Isol.BRA: 139.3 m ²	Gnr./Bnr.: ---
Dato: 13.11.20	Rev.nr: 01.EE	Rev.Dato: 27.11.20	Tegnet av: E.Egeland
Prosjektnr.: T-20102			Dato arb.tegning: 00.00.00
			Tegningsnr.: 1
Tegning: Perspektiv			Målestokk:
			Areal tak: 241.6 m ²

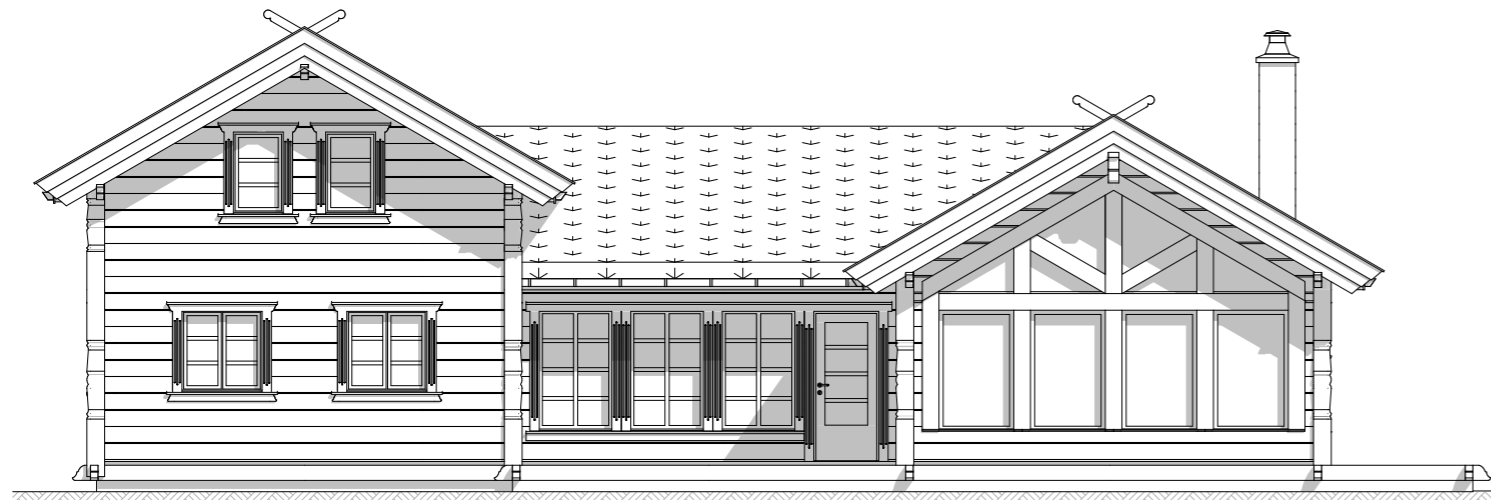


Fasade 1

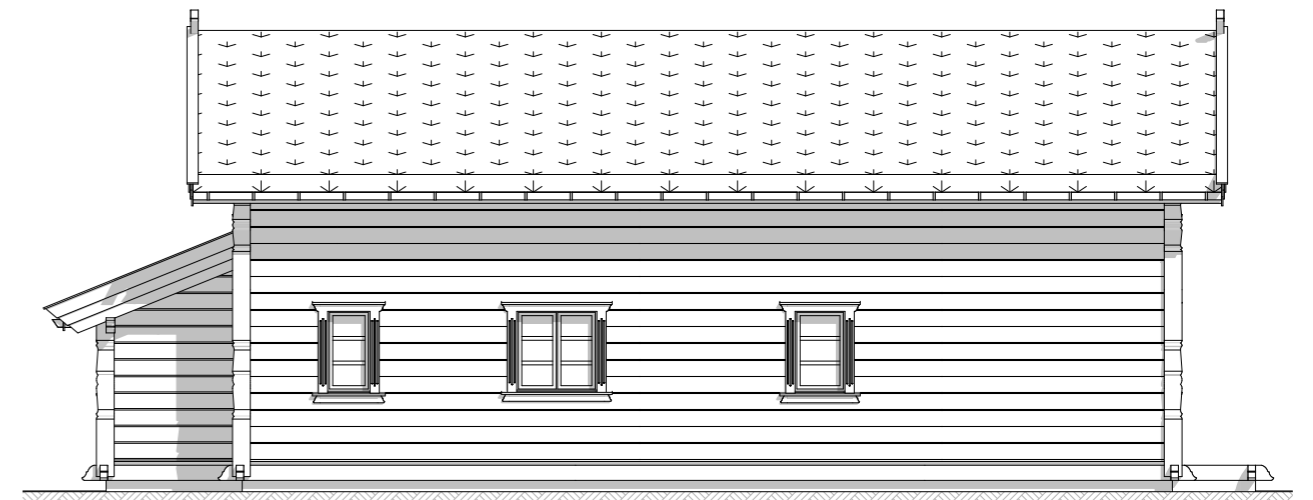

Fasade 2



Fasade 3

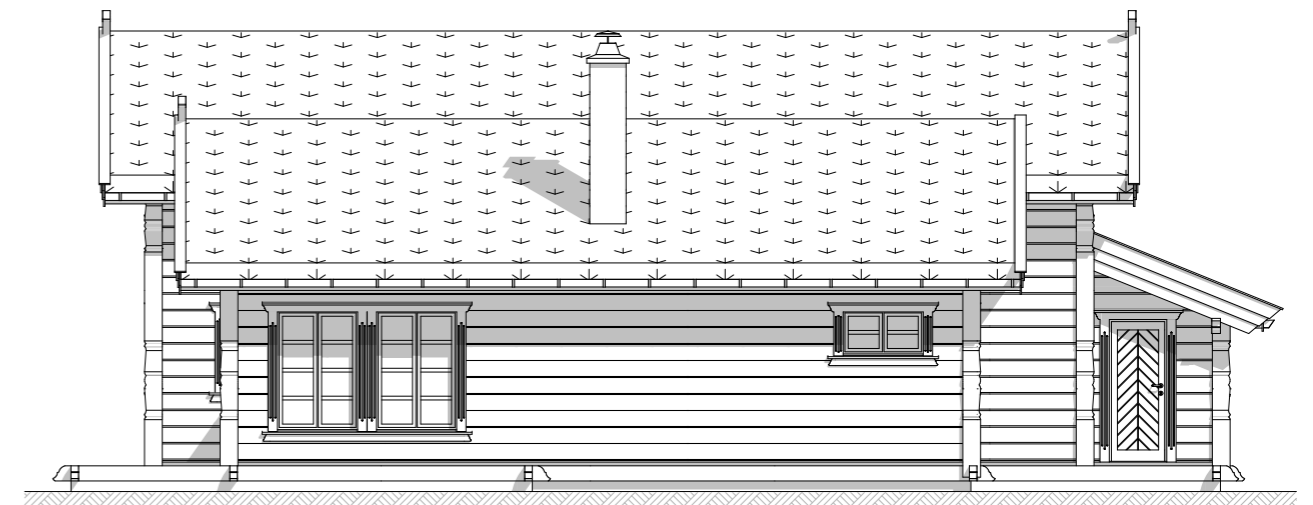

Fasade 4




EIKÅS HYTTER & HUS
Tlf:38 34 95 00 - Faks:38 34 95 01 www.eikas.no

Tiltakshaver:
Eikås Hytter & Hus AS
-
--

Byggeadresse:

BYA: 172.9 m ²	BRA: 152.7 m ²	Isol.BRA: 139.3 m ²	Gnr./Bnr.: ---
Dato: 13.11.20	Rev.nr: 01.EE	Rev.Dato: 27.11.20	Tegnet av: E.Egeland
Prosjektnr.: T-20102			Dato arb.tegning: 00.00.00
			Tegningsnr.: 2
Tegning: Fasader			Målestokk: 1:100
			Areal tak: 241.6 m ²

Hovedplan

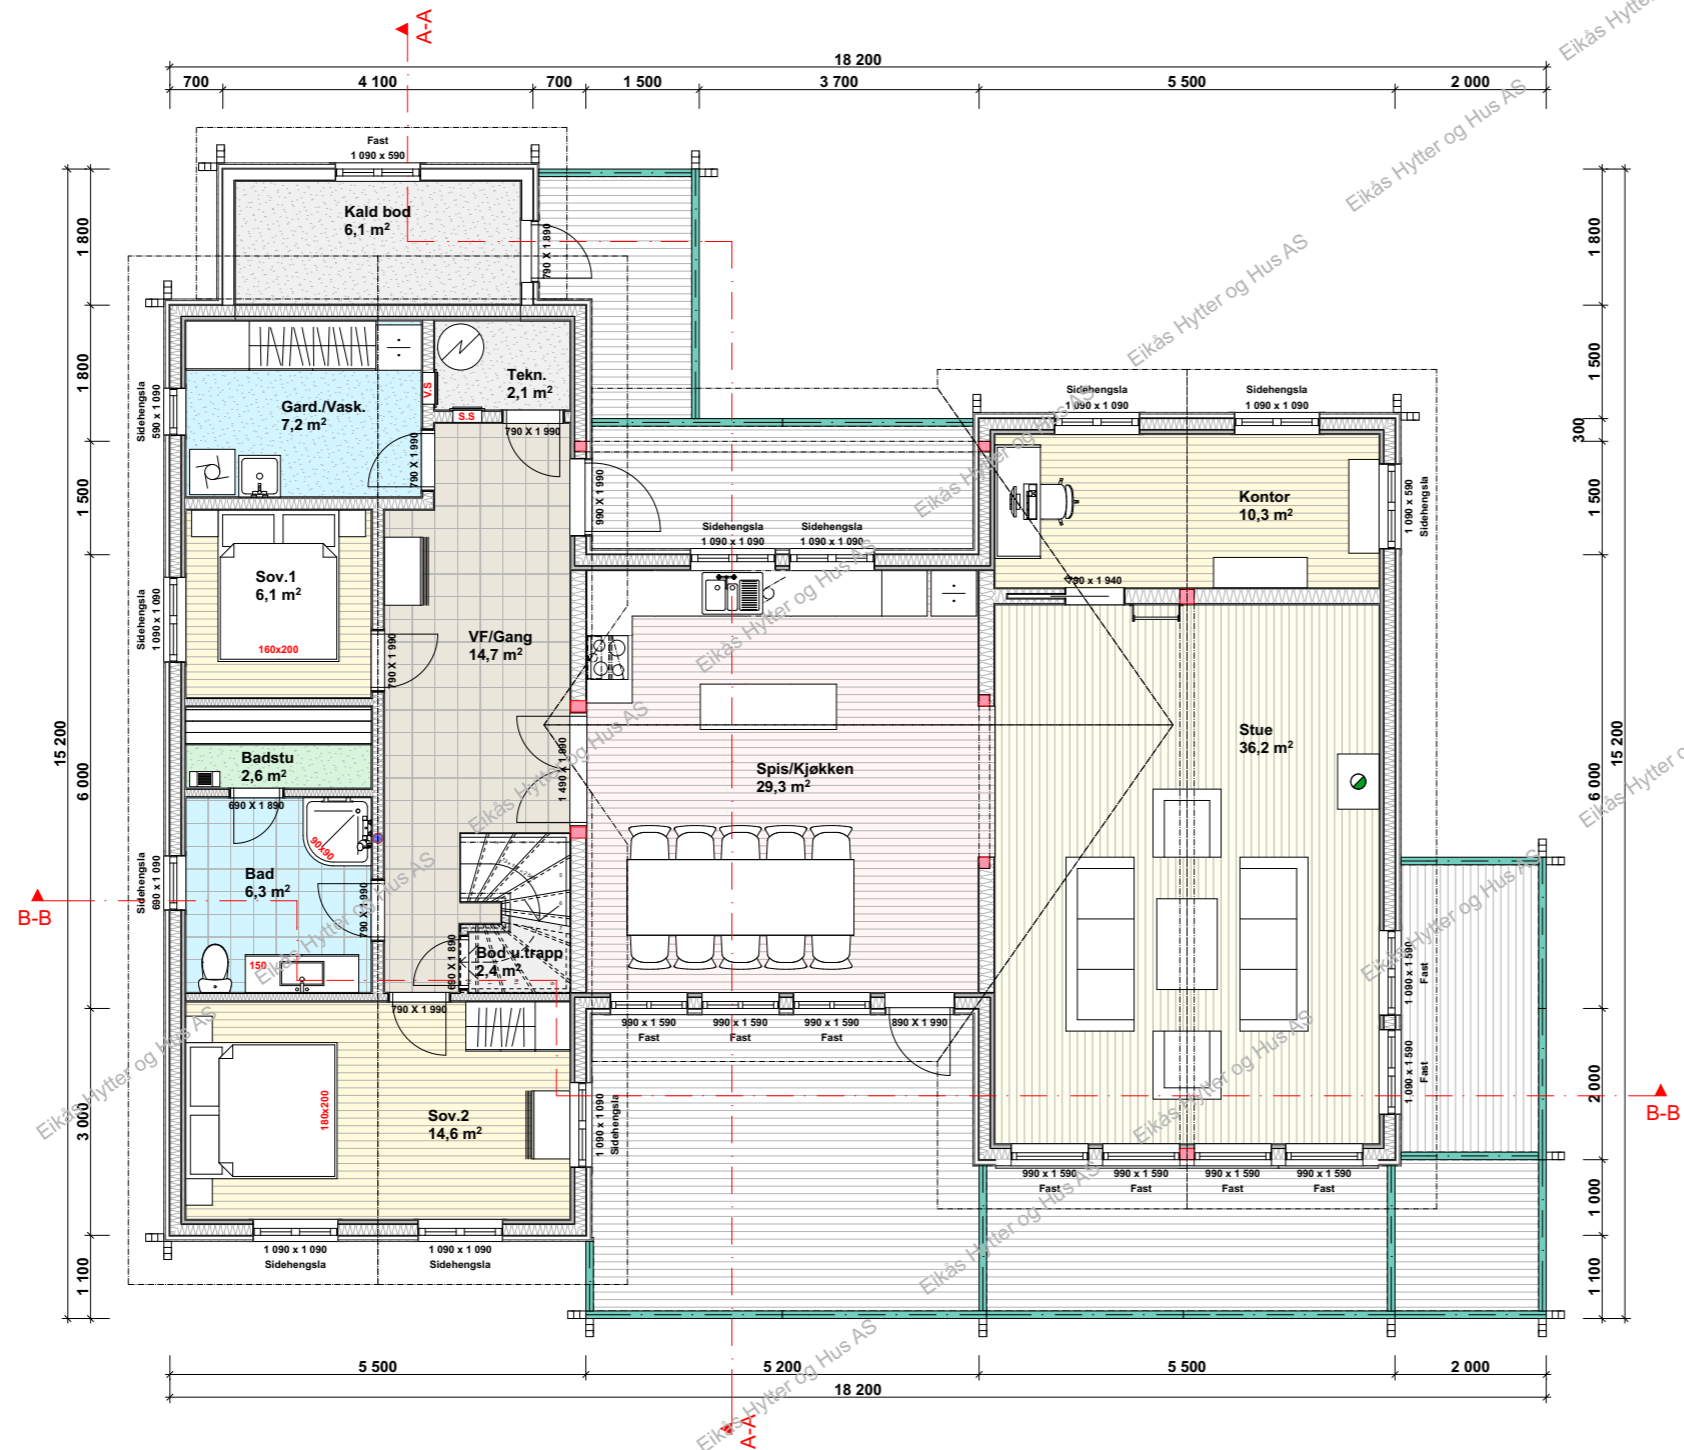


EIKÅS HYTTER & HUS
 Tlf:38 34 95 00 - Faks:38 34 95 01 www.eikas.no

Tittakshaver:			
Eikås Hytter & Hus AS			

Byggeadresse:			

BYA:	BRA:	Isol.BRA:	Gnr./Bnr.:
172.9 m²	152.7 m²	139.3 m²	---
Dato:	Rev.nr:	Rev.Dato:	Tegnet av:
13.11.20	01.EE	27.11.20	E.Egeland
Prosjektnr.:			Dato arb.tegning
T-20102			00.00.00
Tegningsnr.:			3
Tegning:			Målestokk:
Hovedplan			1:100
Areal tak:			241.6 m²

Loftsplan

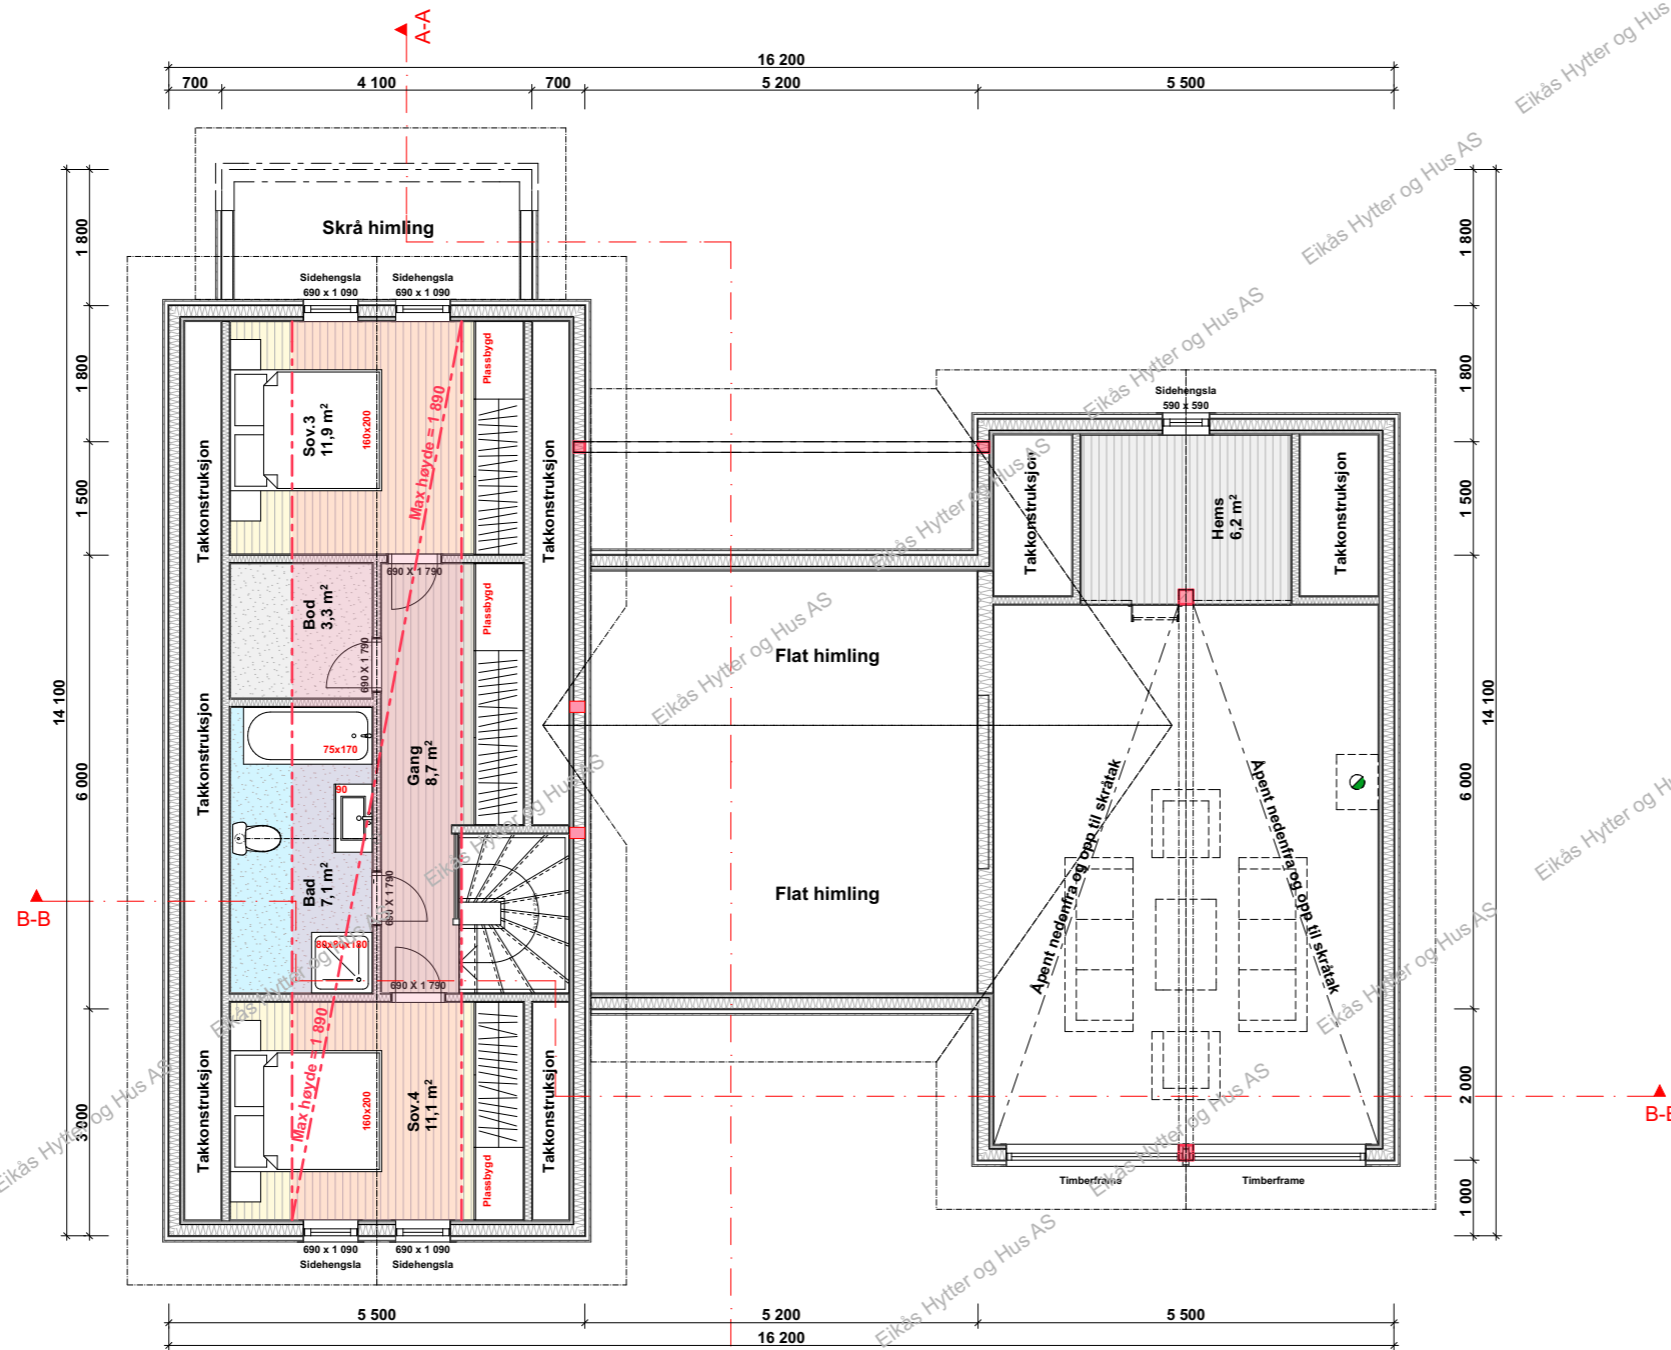


EIKÅS HYTTET & HUS
 Tlf:38 34 95 00 - Faks:38 34 95 01 www.eikas.no


Tiltakshaver:			
Eikås Hytter & Hus AS			

Byggeadresse:			

BYA:	BRA:	Isol.BRA:	Gnr./Bnr.:
172.9 m ²	152.7 m ²	139.3 m ²	---
Dato:	Rev.nr:	Rev.Dato:	Tegnet av:
13.11.20	01.EE	27.11.20	E.Egeland
Prosjektnr.:			Dato arb.tegning
T-20102			00.00.00
Tegningsnr.:			4
Tegning:			Målestokk:
Loftsplan			1:100
			Areal tak:
			241.6 m ²

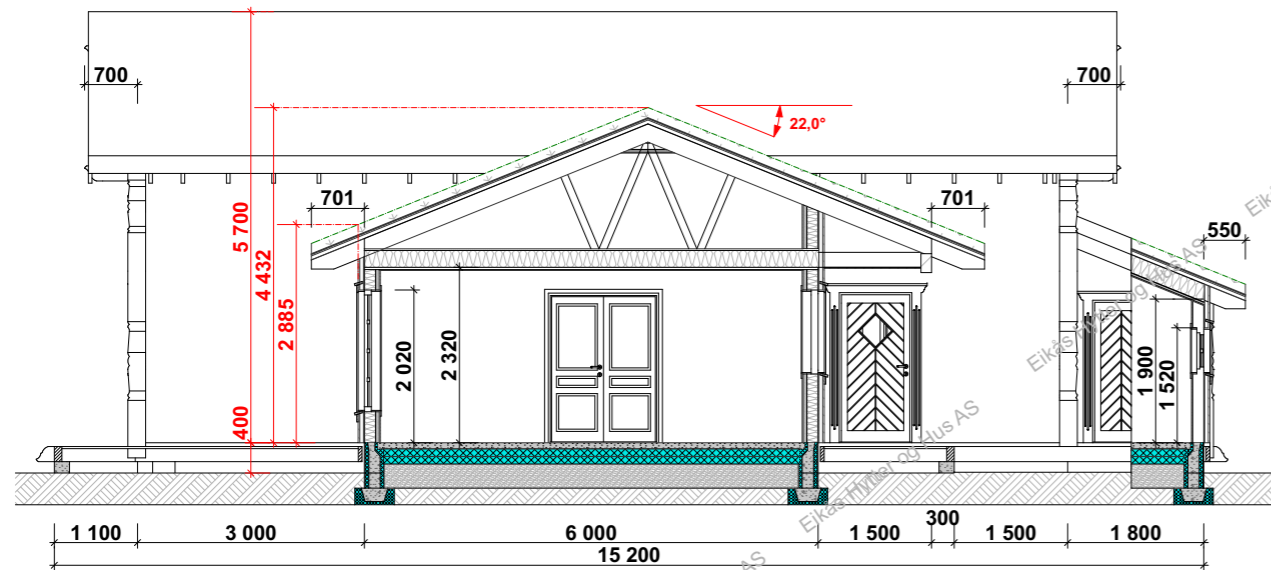

Snitt A-A

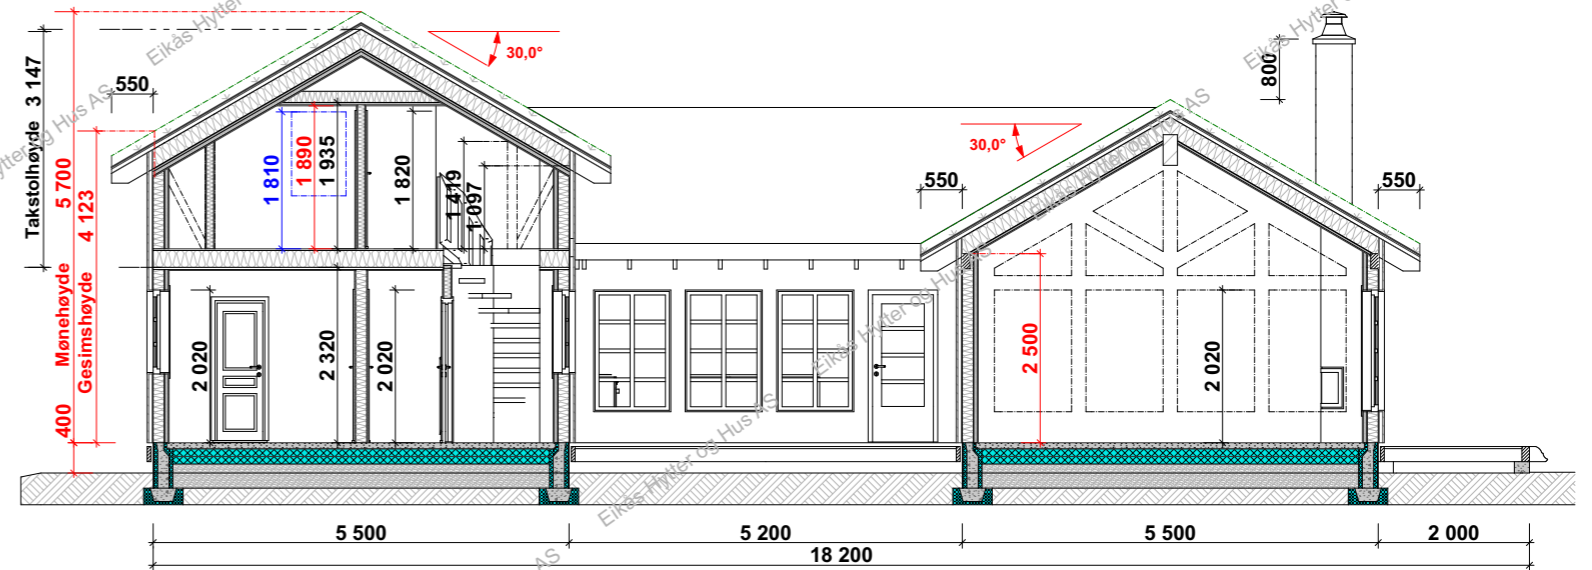

Snitt B-B



EIKÅS HYTTER & HUS
Tlf:38 34 95 00 - Faks:38 34 95 01 www.eikas.no

Tittakshaver:
Eikås Hytter & Hus AS
-
--

Byggeadresse:

BYA:	172.9 m ²	BRA:	152.7 m ²	Isol.BRA:	139.3 m ²	Gnr./Bnr.:	---	
Dato:	13.11.20	Rev.nr.:	01.EE	Rev.Dato:	27.11.20	Tegnet av:	E.Egeland	
Prosjektnr.:	T-20102						Dato arb.tegning	00.00.00
Tegning:	Snitt						Tegningsnr.:	5
							Målestokk:	1:100
							Areal tak:	241.6 m ²