



EIKÅS HYTTTER & HUS

Tlf:38 34 95 00 - Faks:38 34 95 01 www.eikas.no


Tiltakshaver:

Eikås Hytter & Hus AS


--

Byggeadresse:


BYA:	150.9 m ²	BRA:	161.4 m ²	Isol.BRA:	149.7 m ²	Gnr./Bnr.:	----	
Dato:	17.11.20	Rev.nr:	01.EE	Rev.Dato:	30.11.20	Tegnet av:	E.Egeland	
Prosjektnr.:	T-20103						Dato arb.tegning	00.00.00
Tegning:	Perspektiv						Tegningsnr.:	1
							Målestokk:	
							Areal tak:	208.8 m ²

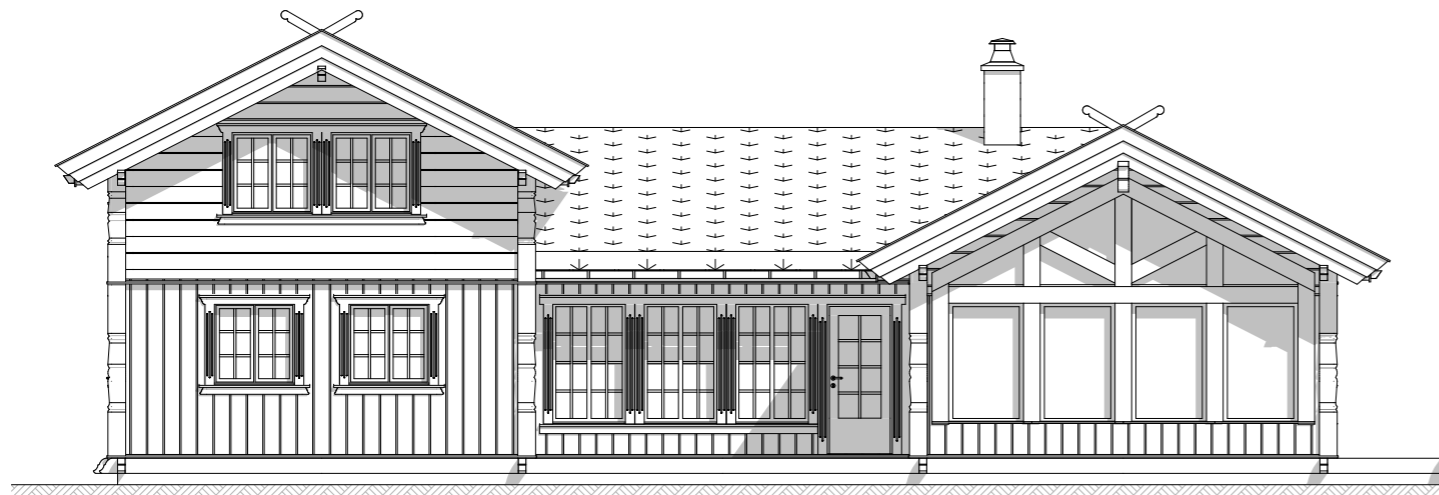


Fasade 1

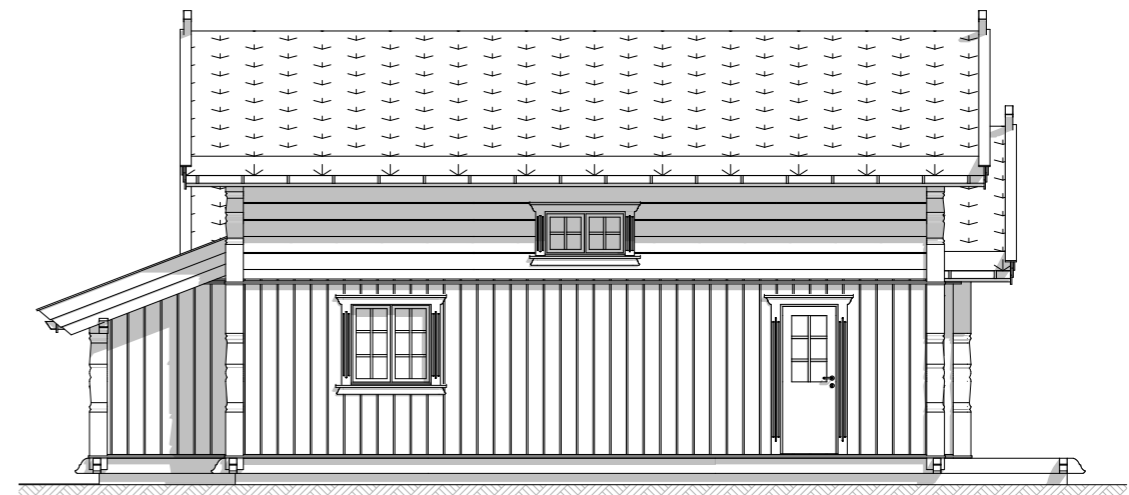

Fasade 2

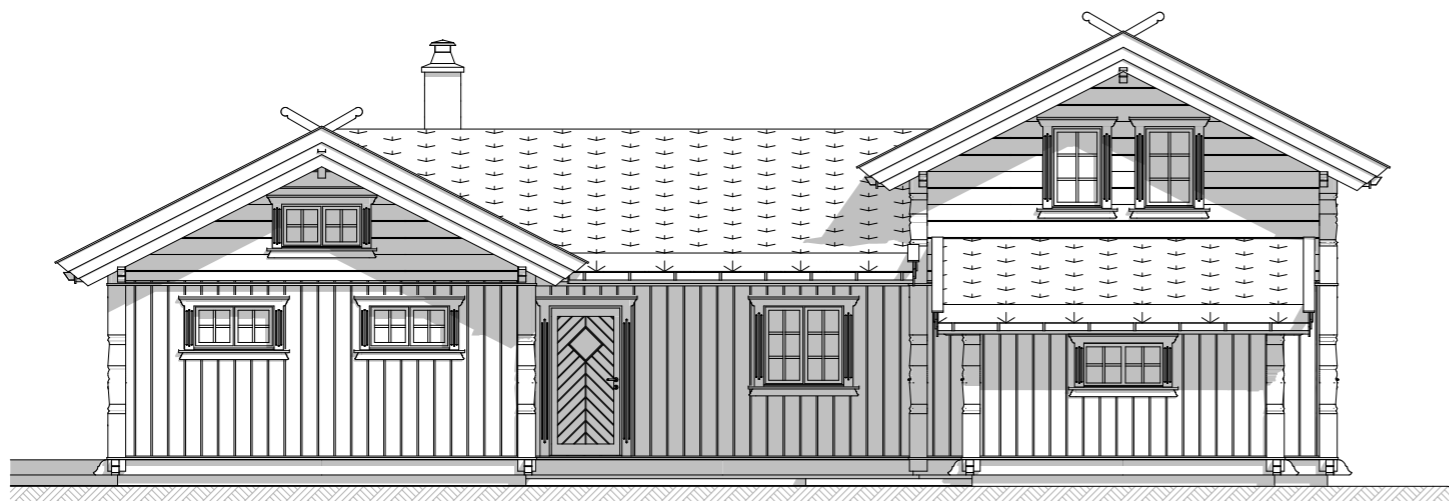

Fasade 3

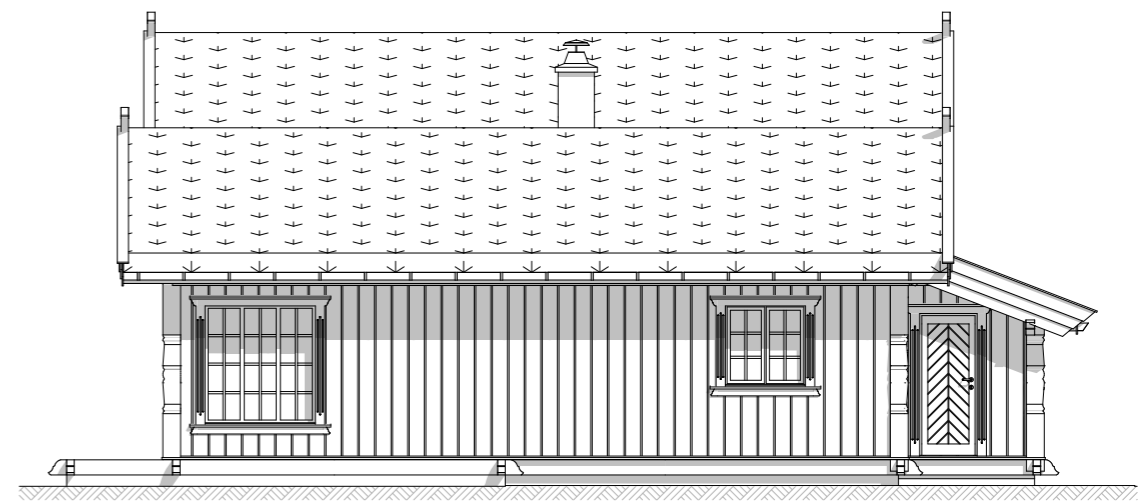

Fasade 4




EIKÅS HYTTER & HUS
Tlf:38 34 95 00 - Faks:38 34 95 01 www.eikas.no

Tittakshaver:
Eikås Hytter & Hus AS
-
--

Byggeadresse:

BYA: 150.9 m ²	BRA: 161.4 m ²	Isol.BRA: 149.7 m ²	Gnr./Bnr.: ----
Dato: 17.11.20	Rev.nr: 01.EE	Rev.Dato: 30.11.20	Tegnet av: E.Egeland
Prosjektnr.: T-20103			Dato arb.tegning: 00.00.00
			Tegningsnr.: 2
Tegning: Fasader			Målestokk: 1:100
			Areal tak: 208.8 m ²

Hovedplan

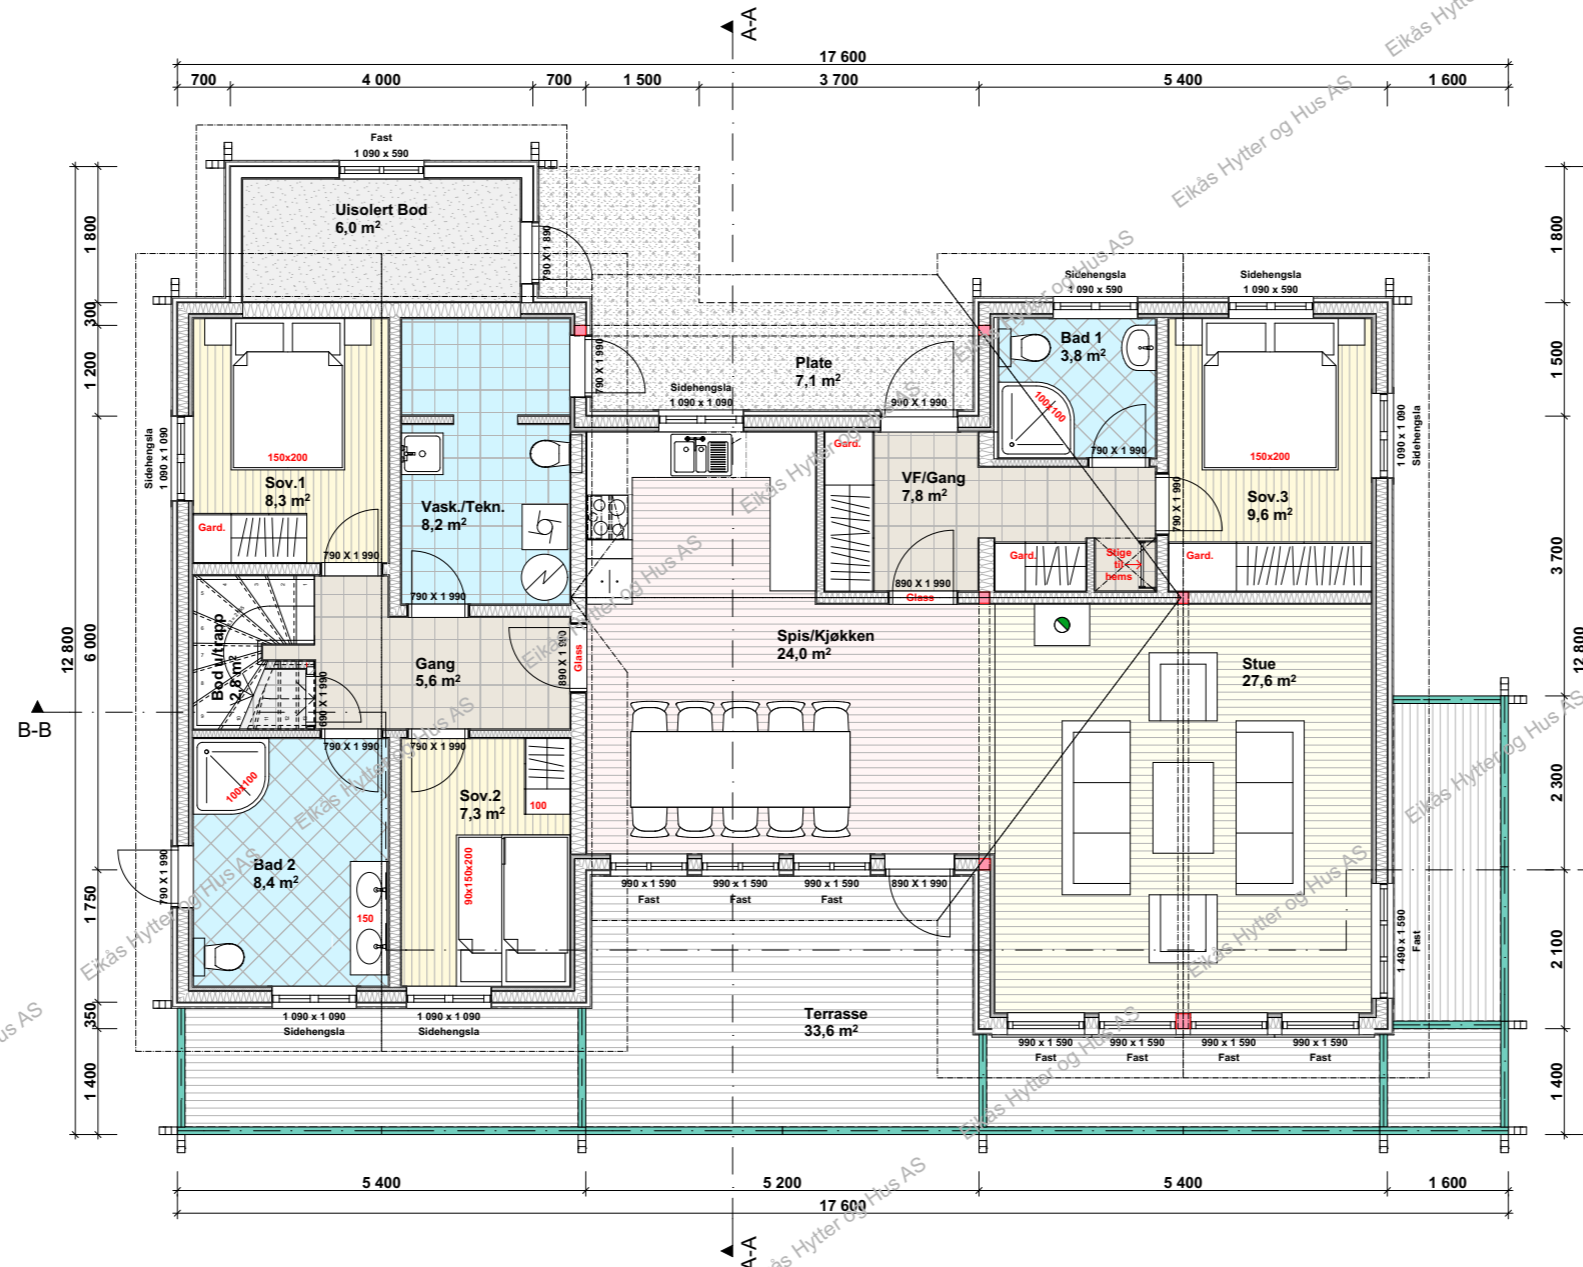

BRA. 1.etg.: 132.6 m²
BRA.2.etg.: 28.8 m²
BRA.Tot.: 161.4 m²

ISO.BRA. 1.etg.: 120.9 m²
ISO.BRA.2.etg.: 28.8 m²
ISO.BRA.Tot.: 149.7 m²




EIKÅS HYTTER & HUS
 Tlf:38 34 95 00 - Faks:38 34 95 01 www.eikas.no

Tittakshaver:			
Eikås Hytter & Hus AS			

Byggeadresse:			

BYA: 150.9 m ²	BRA: 161.4 m ²	Isol.BRA: 149.7 m ²	Gnr./Bnr.: ----
Dato: 17.11.20	Rev.nr: 01.EE	Rev.Dato: 30.11.20	Tegnet av: E.Egeland
Prosjektnr.: T-20103			Dato arb.tegning: 00.00.00
			Tegningsnr.: 3
Tegning: Hovedplan			Målestokk: 1:100
			Areal tak: 208.8 m ²

Loftsplan

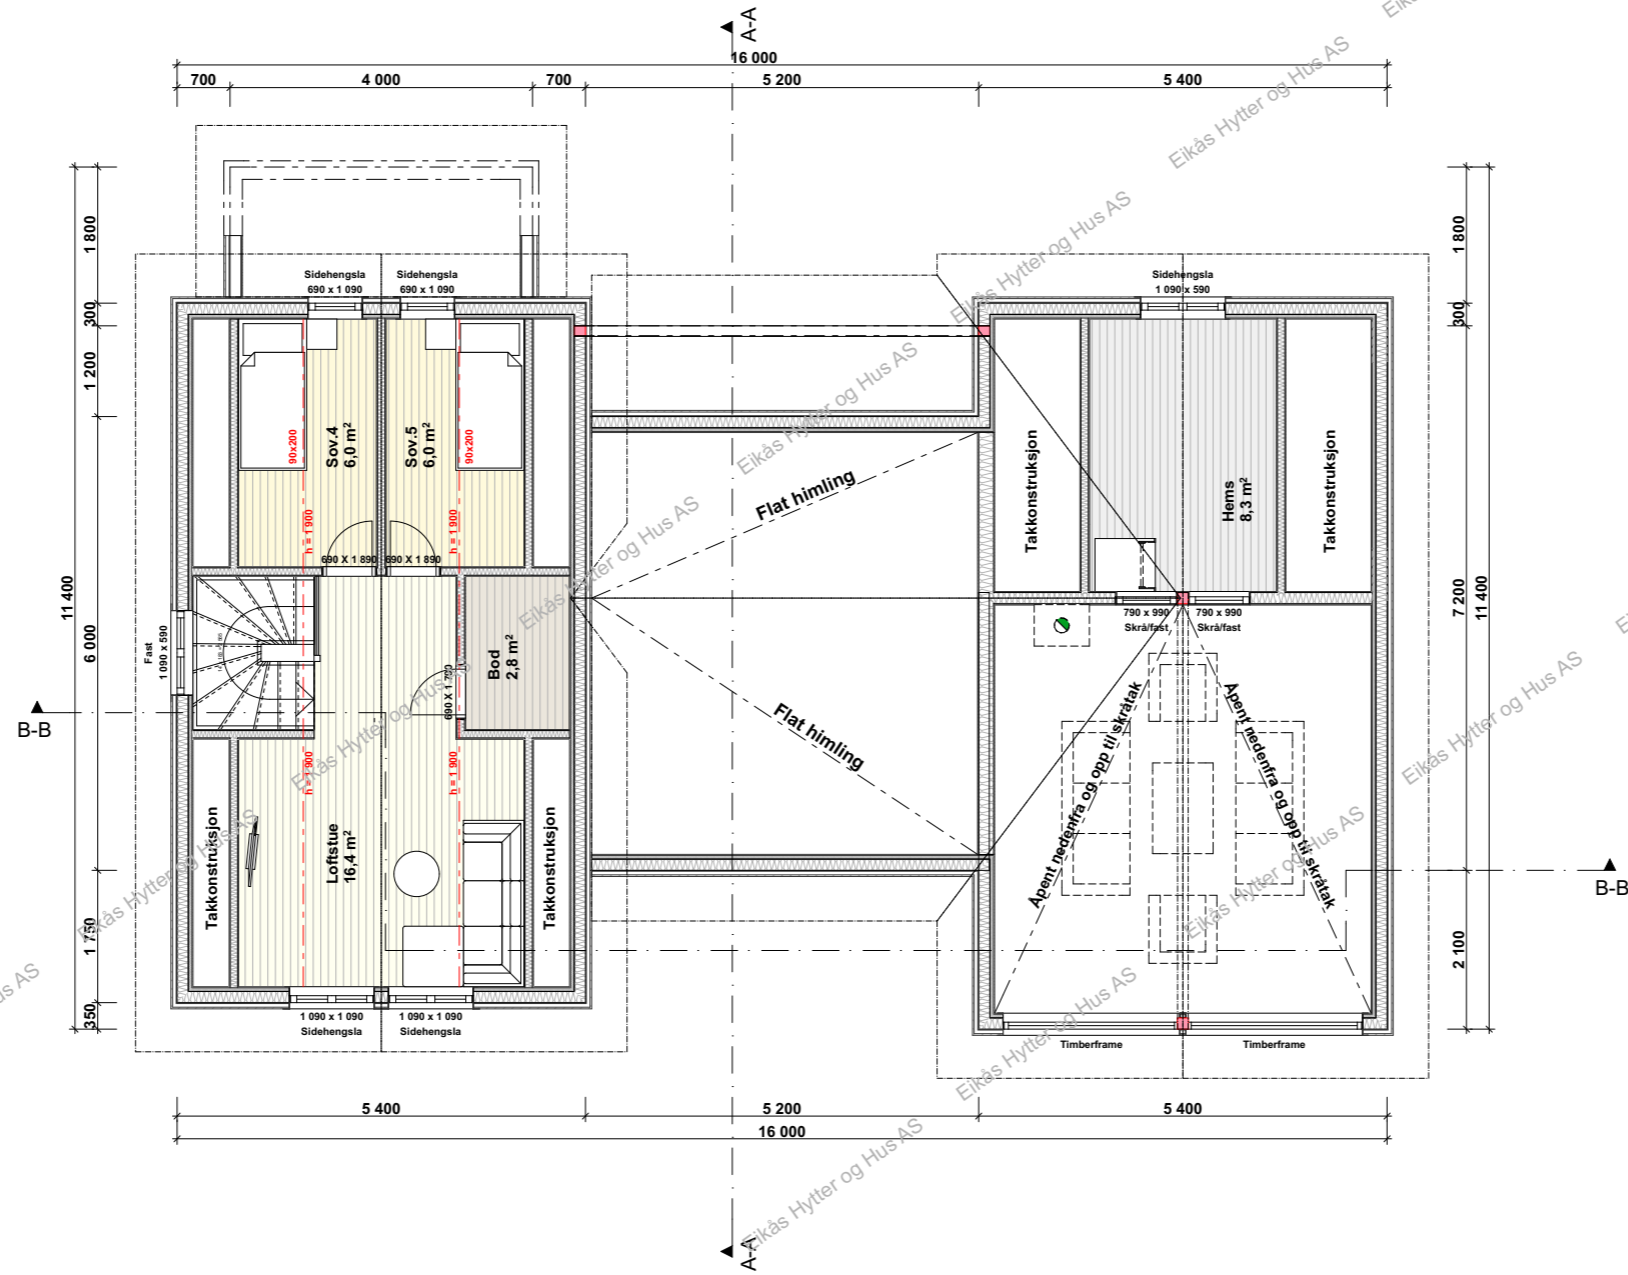


EIKÅS HYTTER & HUS
Tlf:38 34 95 00 - Faks:38 34 95 01 www.eikas.no


Tittakshaver:			
Eikås Hytter & Hus AS			

Byggeadresse:			

BYA:	BRA:	Isol.BRA:	Gnr./Bnr.:
150.9 m ²	161.4 m ²	149.7 m ²	----
Dato:	Rev.nr:	Rev.Dato:	Tegnet av:
17.11.20	01.EE	30.11.20	E.Egeland
Prosjektnr.:			Dato arb.tegning
T-20103			00.00.00
Tegningsnr.:			4
Tegning:			Målestokk:
Loftsplan			1:100
Areal tak:			208.8 m ²

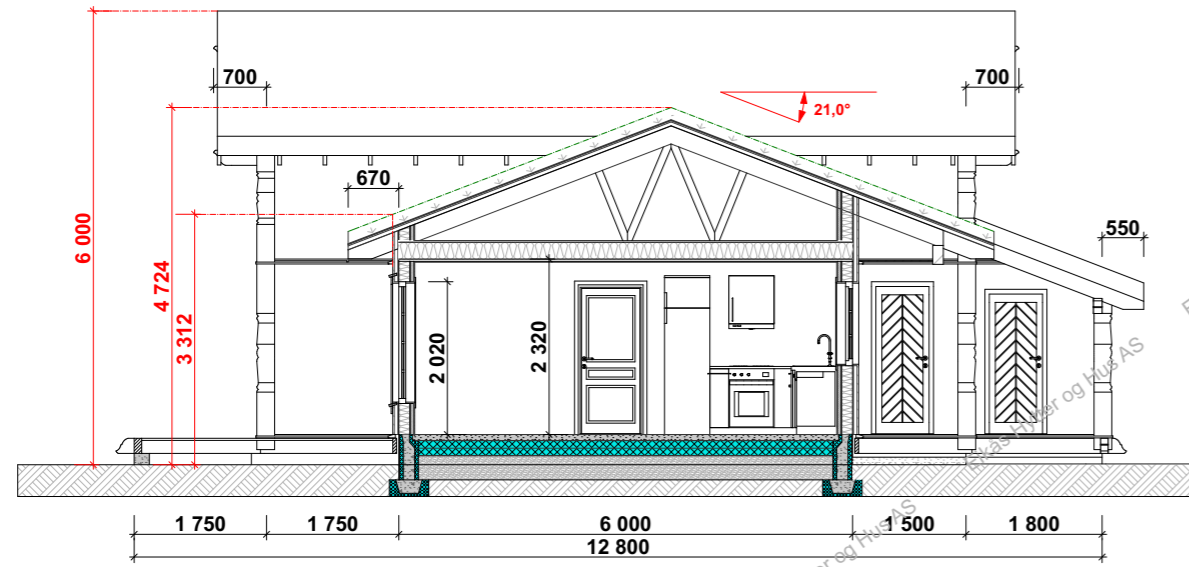

Snitt A-A

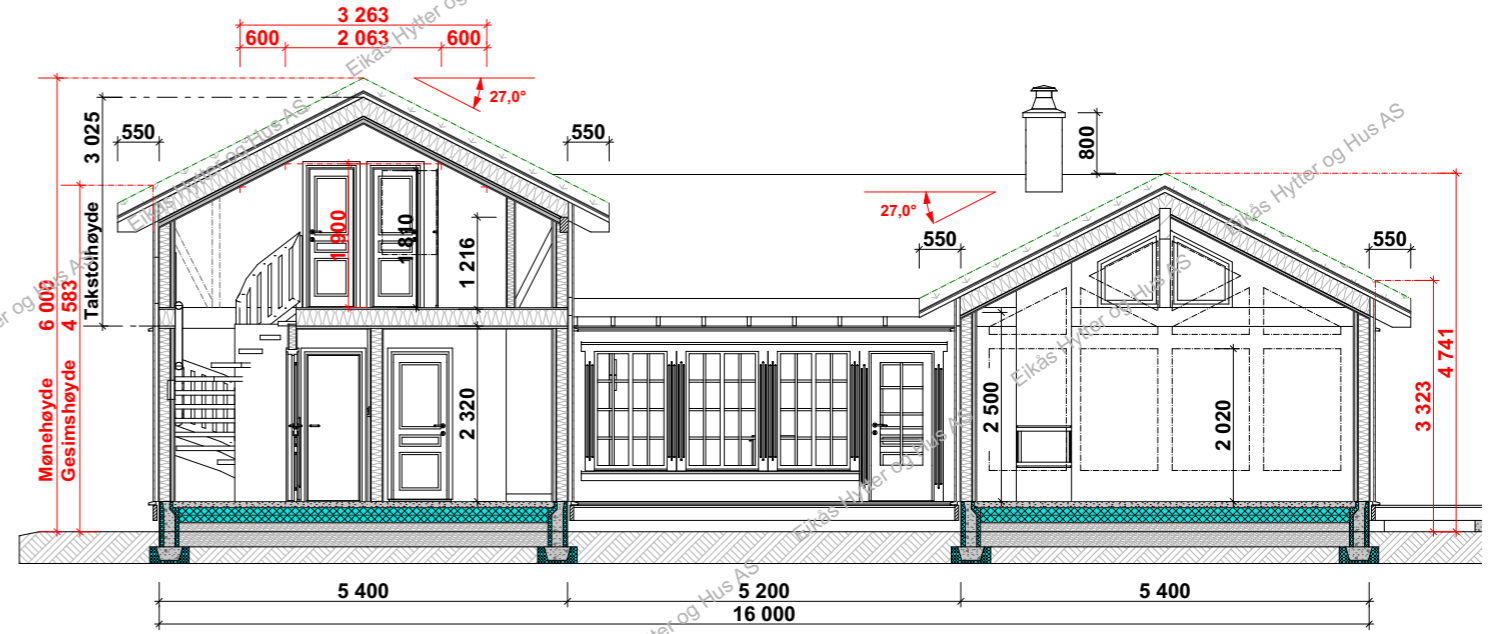

Snitt B-B



EIKÅS HYTTER & HUS

Tlf:38 34 95 00 - Faks:38 34 95 01 www.eikas.no

Tiltakshaver:			
Eikås Hytter & Hus AS			
-			
--			
Byggeadresse:			

BYA:	BRA:	Isol.BRA:	Gnr./Bnr.:
150.9 m ²	161.4 m ²	149.7 m ²	----
Dato:	Rev.nr.:	Rev.Dato:	Tegnet av:
17.11.20	01.EE	30.11.20	E.Egeland
Prosjektnr.:			Dato arb.tegning
T-20103			00.00.00
Tegningsnr.:			5
Tegning:			Målestokk:
Snitt			1:100
			Areal tak:
			208.8 m ²