



EIKÅS HYTTER & HUS


Tlf:38 34 95 00 - Faks:38 34 95 01 www.eikas.no

Tittakshaver:


Eikås Hytter & Hus AS

Byggeadresse:


BYA:	124.0 m <sup>2</sup>	BRA:	107.9 m <sup>2</sup>	Isol.BRA:	103.2 m <sup>2</sup>	Gnr./Bnr.:	--/--	
Dato:	03.12.20	Rev.nr.:	01.ES	Rev.Dato:	07.12.20	Tegnet av:	Stakkeland	
Prosjektnr.:	<b>T-20 113</b>						Dato arb.tegning	00.00.00
Tegning:	Perspektiv						Tegningsnr.:	1
						Målestokk:		
						Areal tak:	175 m <sup>2</sup>	

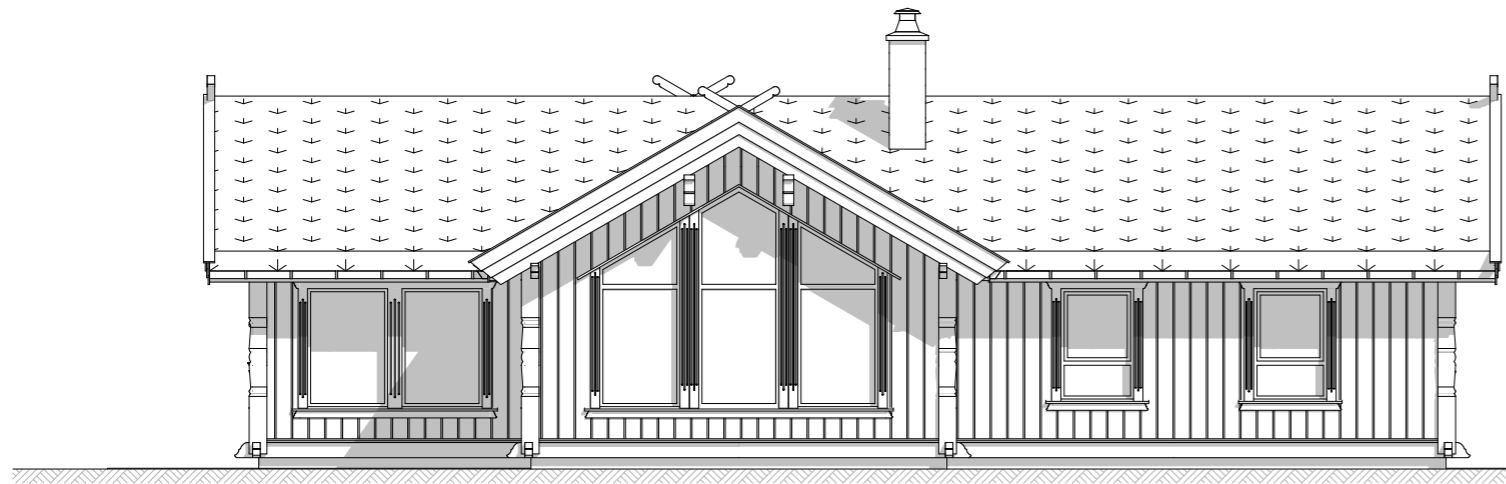


**Fasade mot:**

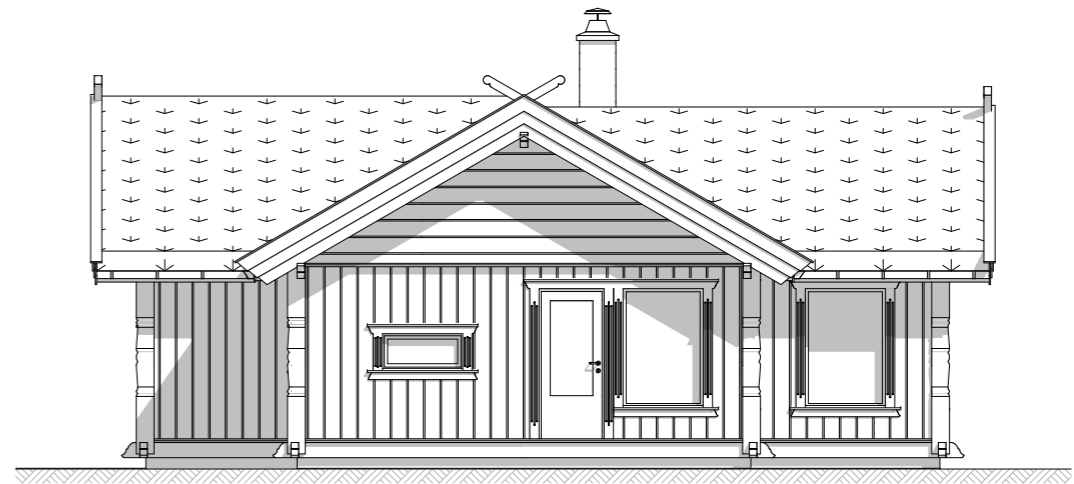

**Fasade mot:**

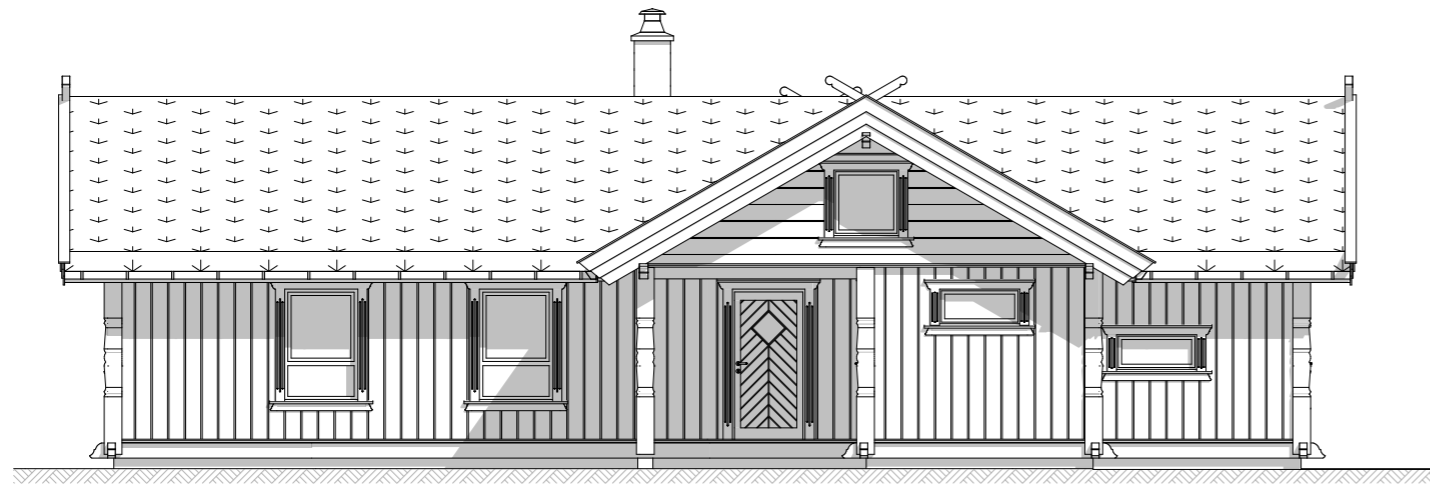

**Fasade mot:**

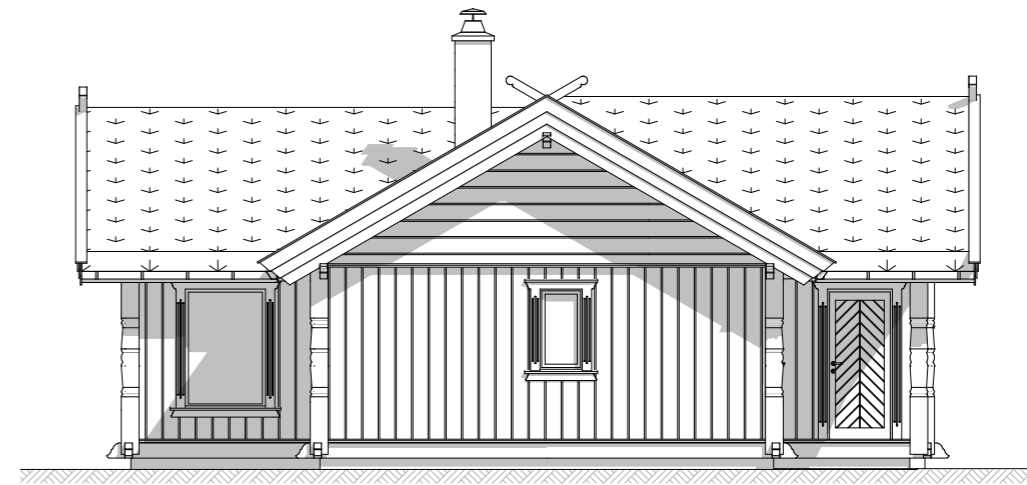

**Fasade mot:**



**EIKÅS HYTTER & HUS**  
 Tlf:38 34 95 00 - Faks:38 34 95 01 www.eikas.no


Tittakhaber:

**Eikås Hytter & Hus AS**

Byggeadresse:

BYA:	124.0 m <sup>2</sup>	BRA:	107.9 m <sup>2</sup>	Isol.BRA:	103.2 m <sup>2</sup>	Gnr./Bnr.:	--/--	
Dato:	03.12.20	Rev.nr.:	01.ES	Rev.Dato:	07.12.20	Tegnet av:	Stakkeland	
Prosjektr.:	<b>T-20 113</b>						Dato arb.legning:	00.00.00
Tegning:	<b>Fasader</b>						Tegningsnr.:	2
						Målestokk:	<b>1:100</b>	
						Areal tak:	175 m <sup>2</sup>	


# Hovedplan

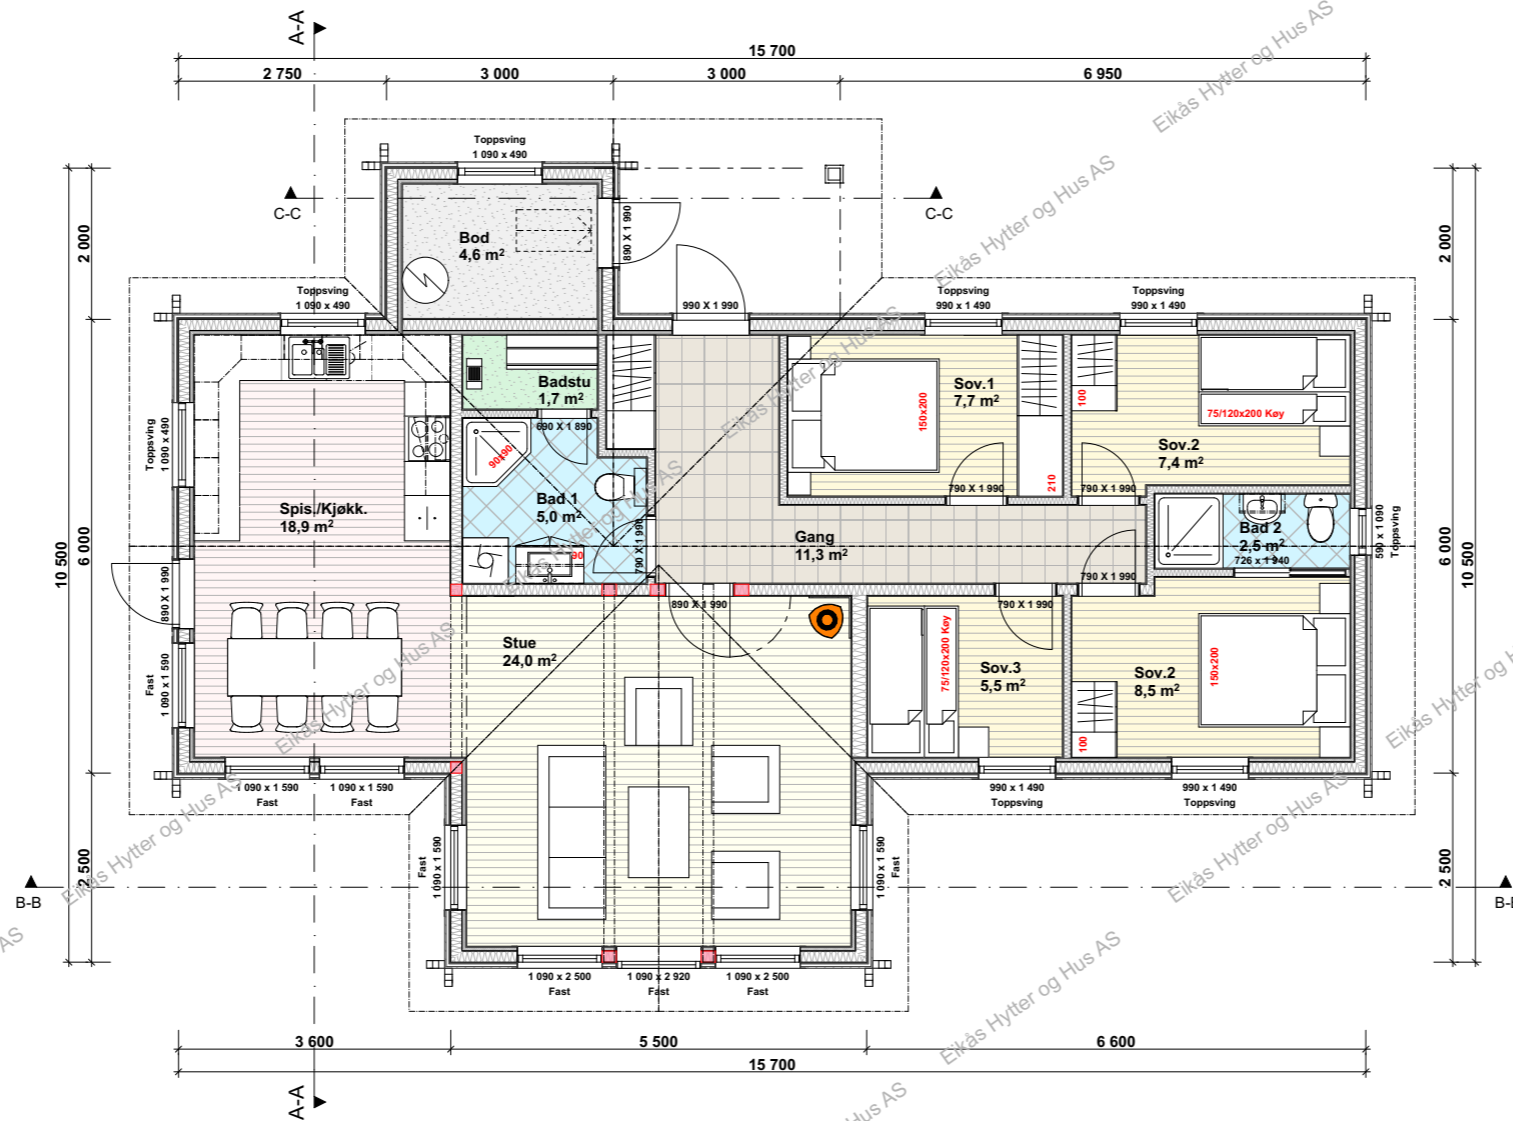

**EIKÅS HYTTER & HUS**  
Tlf:38 34 95 00 - Faks:38 34 95 01 www.eikas.no

Tiltakshaver:			
<b>Eikås Hytter &amp; Hus AS</b>			
-----			
Byggeadresse:			
BYA:	BRA:	Isol.BRA:	Gnr./Bnr.:
124.0 m <sup>2</sup>	107.9 m <sup>2</sup>	103.2 m <sup>2</sup>	--/--
Dato:	Rev.nr:	Rev.Dato:	Tegnet av:
03.12.20	01.ES	07.12.20	Stakkeland
Prosjektnr.:			Dato arb.legning
<b>T-20 113</b>			00.00.00
Tegningsnr.:			3
Tegning:			Målestokk:
<b>Hovedplan</b>			<b>1:100</b>
Areal tak:			175 m <sup>2</sup>

# Hemsplan

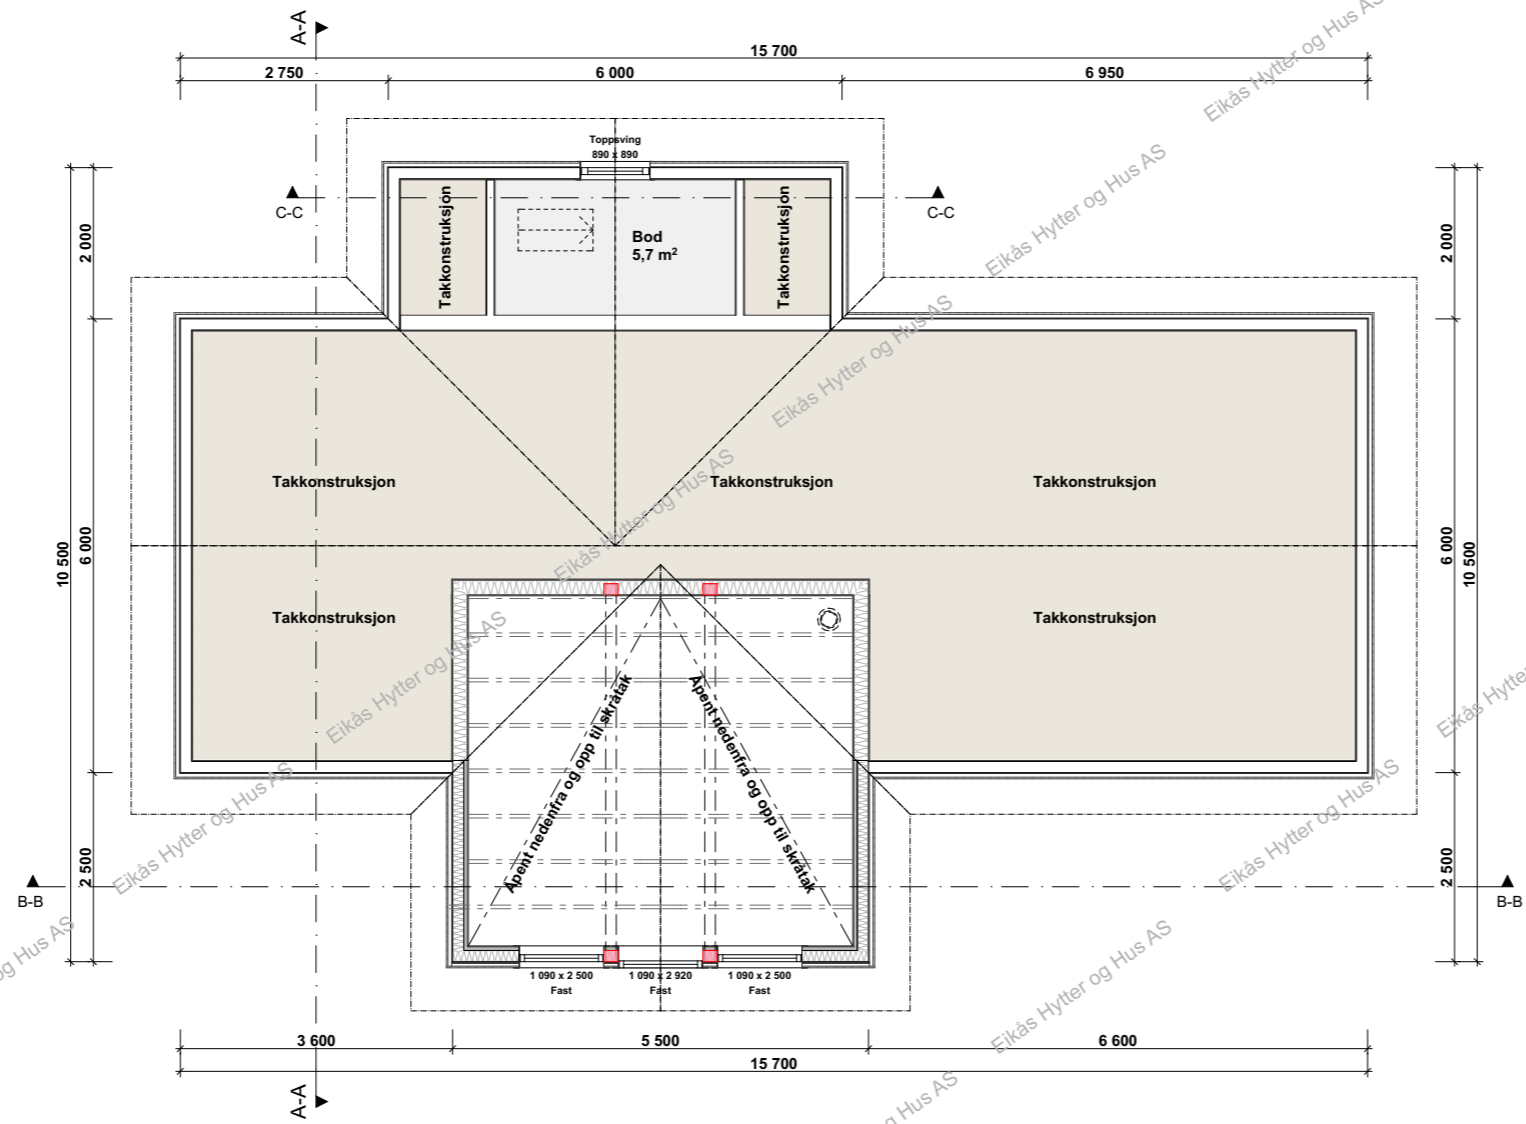

**EIKÅS HYTTER & HUS**  
 Tlf:38 34 95 00 - Faks:38 34 95 01 www.eikas.no


Tiltakshaver:  
**Eikås Hytter & Hus AS**  
 -  
 ----

Byggeadresse:


BYA:	124.0 m²	BRA:	107.9 m²	Isol.BRA:	103.2 m²	Gnr./Bnr.:	--/--
Dato:	03.12.20	Rev.nr.:	01.ES	Rev.Dato:	07.12.20	Tegnet av:	Stakkeland

Prosjektnr.: **T-20 113**  
 Dato arb.legning: 00.00.00  
 Tegningsnr.: 4

Tegning: **Loftsplan**  
 Målestokk: **1:100**  
 Areal tak: 175 m²

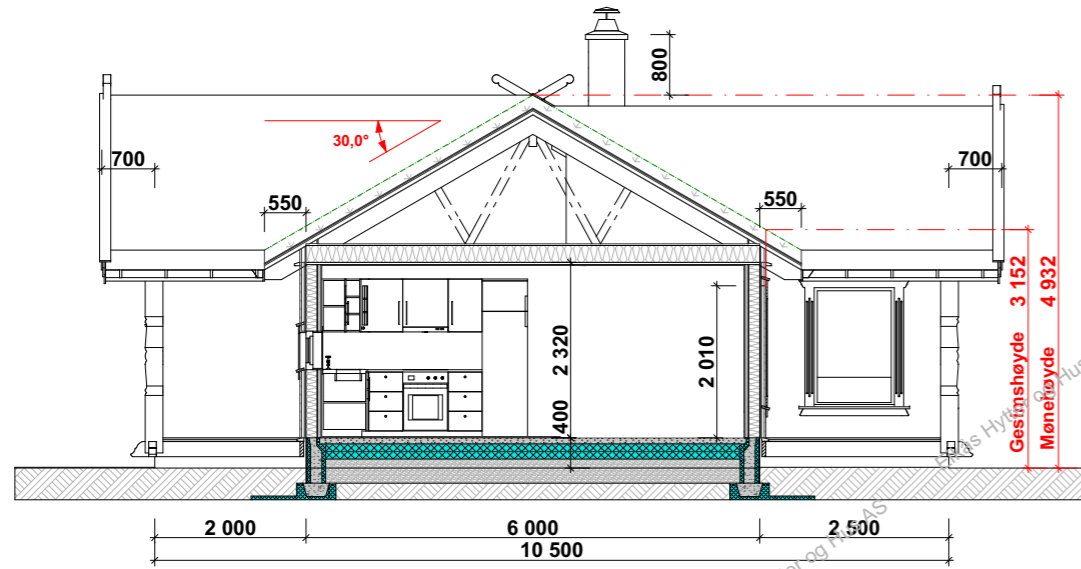

**Snitt A-A**

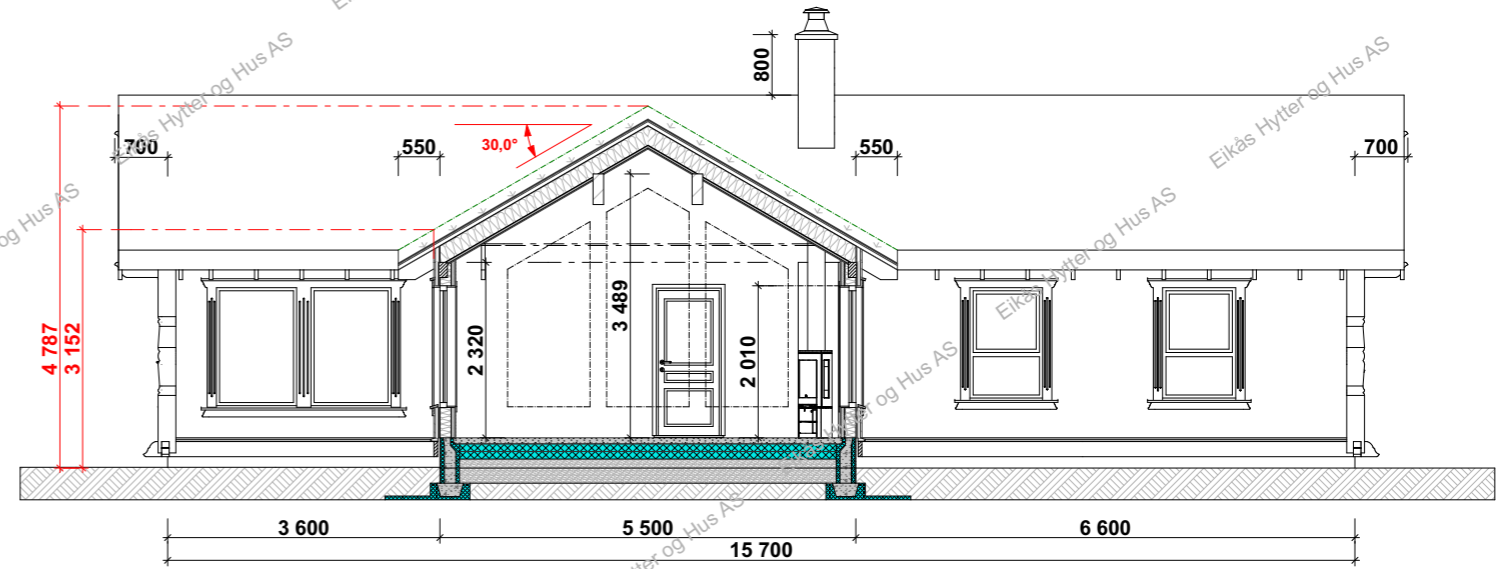

**Snitt B-B**

**Snitt C-C**



**EIKÅS HYTTER & HUS**  
 Tlf:38 34 95 00 - Faks:38 34 95 01 www.eikas.no

Tittakshaver:  
**Eikås Hytter & Hus AS**  
 -  
 ----

Byggeadresse:

BYA:	124.0 m <sup>2</sup>	BRA:	107.9 m <sup>2</sup>	Isol.BRA:	103.2 m <sup>2</sup>	Gnr./Bnr.:	--/--	
Dato:	03.12.20	Rev.nr.:	01.ES	Rev.Dato:	07.12.20	Tegnet av:	Stakkeland	
Prosjektnr.:	<b>T-20 113</b>						Dato arb.tegning	00.00.00
Tegning:	<b>Snitt</b>						Tegningsnr.:	5
							Målestokk:	<b>1:100</b>
							Areal tak:	175 m <sup>2</sup>