



EIKÅS HYTTTER & HUS


Tlf:38 34 95 00 - Faks:38 34 95 01 www.eikas.no

Tiltakshaver:


Eikås Hytter & Hus AS

Byggeadresse:


BYA:	132.6 m ²	BRA:	115.4 m ²	Isol.BRA:	109 m ²	Gnr./Bnr.:	--/--
Dato:	07.12.20	Rev.nr:	00.ES	Rev.Dato:	--.--.--	Tegnet av:	Stakkeland
Prosjektnr.:	T-20114					Dato arb.tegning:	00.00.00
Tegning:	Perspektiv					Tegningsnr.:	1
						Målestokk:	
						Areal tak:	187 m ²

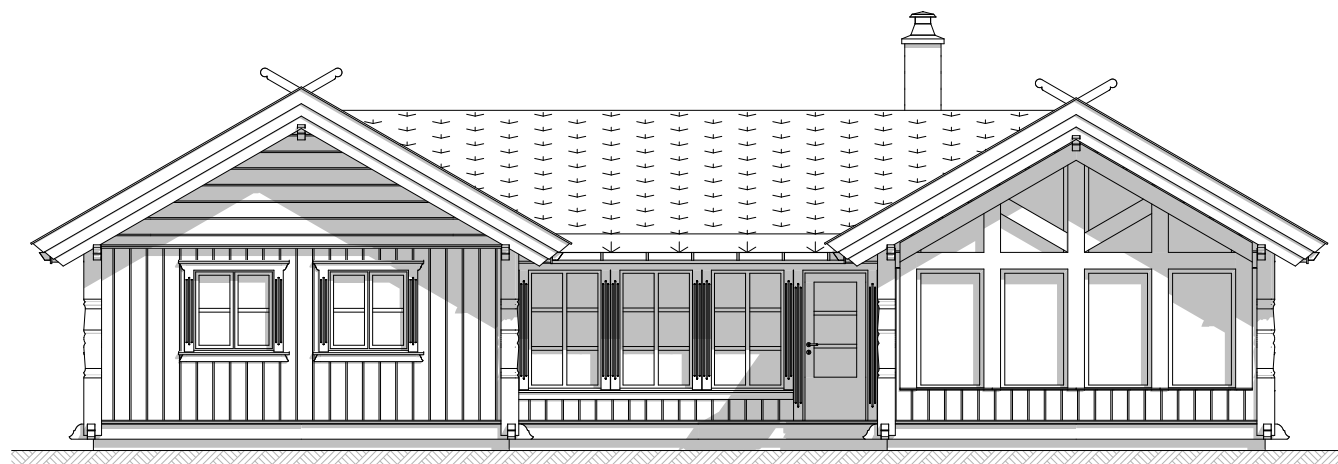


Fasade 1

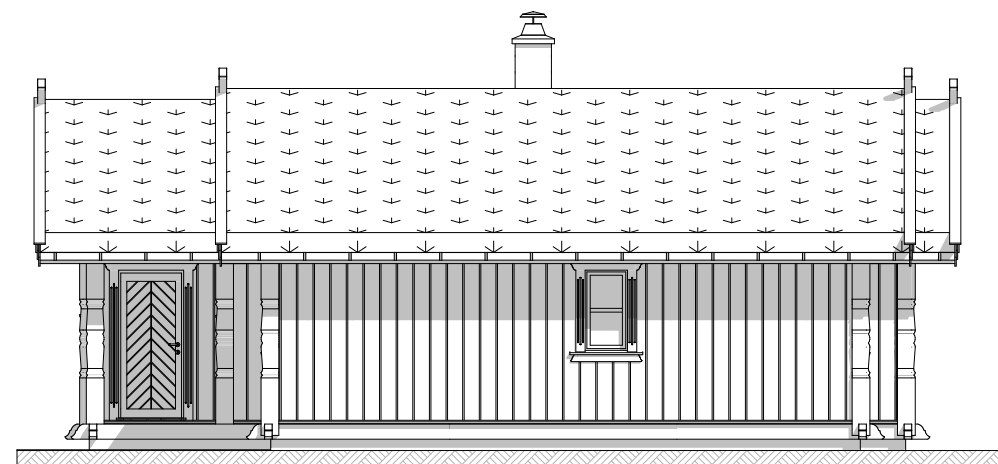

Fasade 2

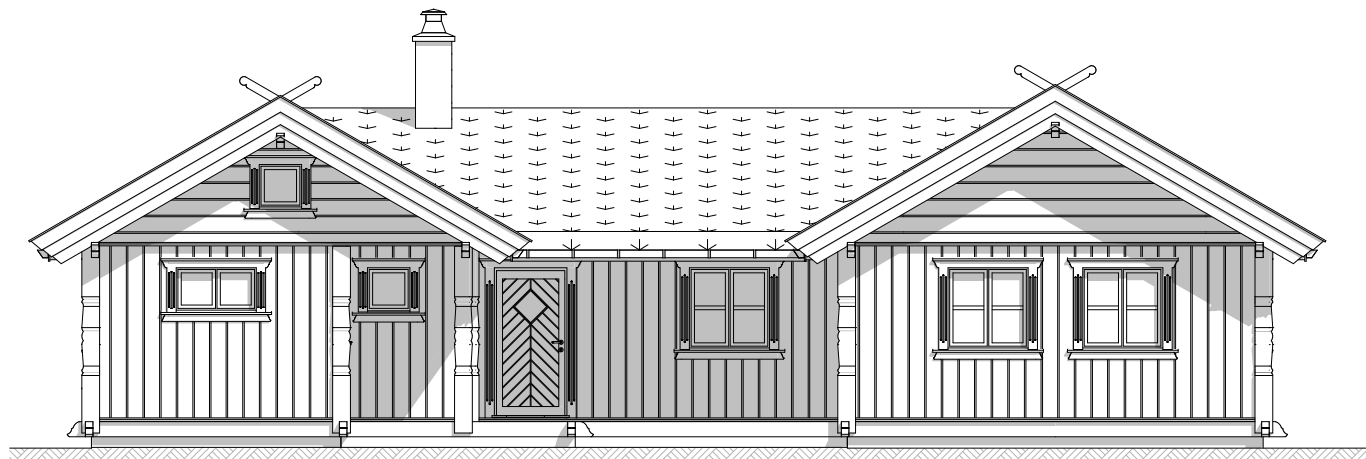

Fasade 3

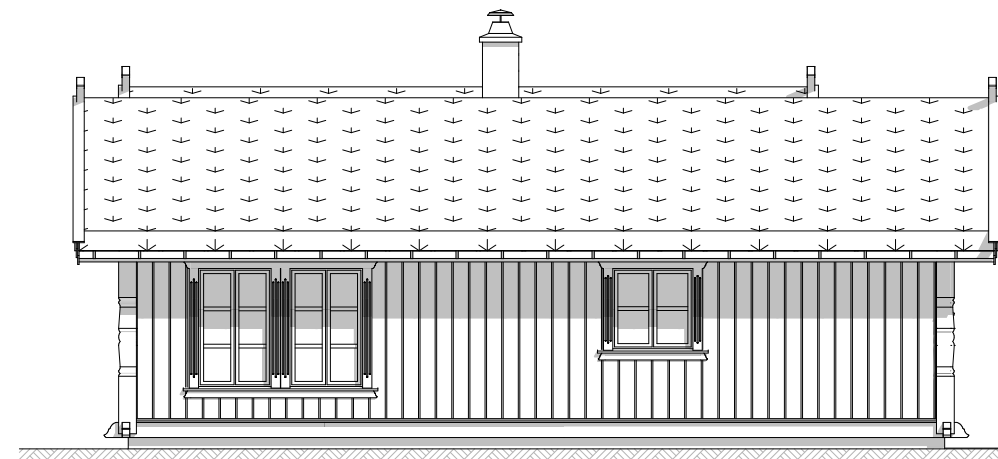

Fasade 4



EIKÅS HYTTER & HUS

Tlf:38 34 95 00 - Faks:38 34 95 01 www.eikas.no


Tittakshaver:

Eikås Hytter & Hus AS

Byggeadresse:

BYA: 132.6 m ²	BRA: 115.4 m ²	Isol.BRA: 109 m ²	Gnr./Bnr.: --/--
Dato: 07.12.20	Rev.nr: 00.ES	Rev.Dato: --,--,--	Tegnet av: Stakkeland
Prosjektnr.: T-20114			Dato arb.legning: 00.00.00
			Tegningsnr.: 2
Tegning: Fasader			Målestokk: 1:100
			Areal tak: 187 m ²


Hovedplan

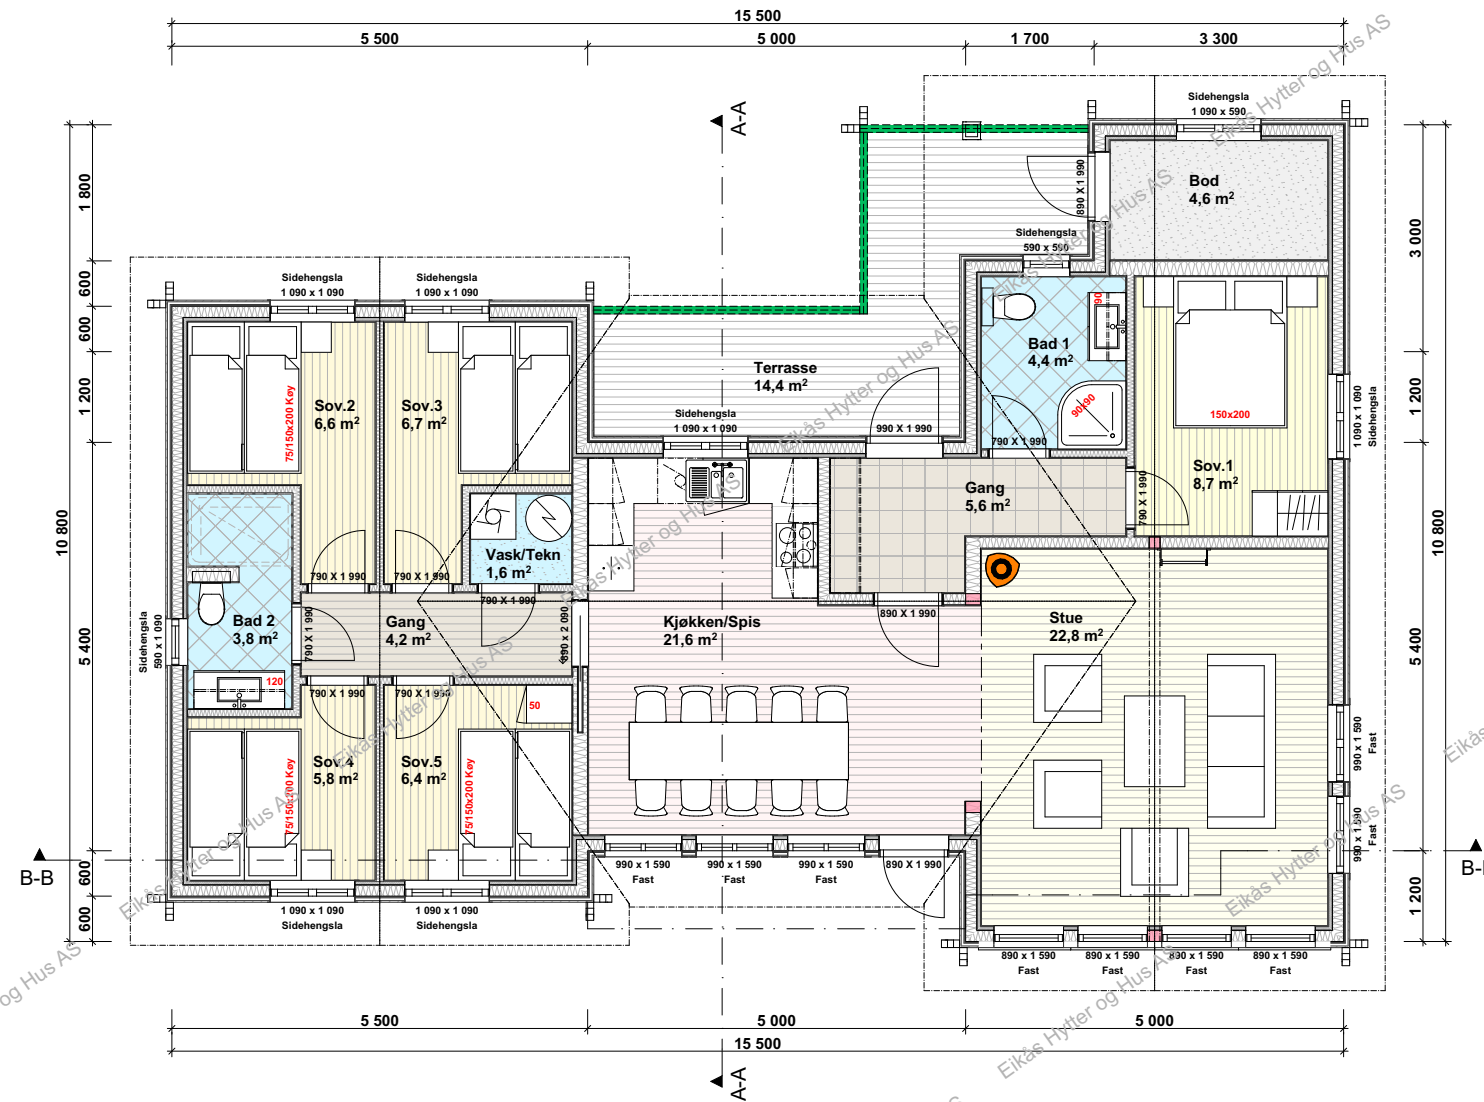

EIKÅS HYTTER & HUS
Tlf:38 34 95 00 - Faks:38 34 95 01 www.eikas.no


Tittakshaver:			
Eikås Hytter & Hus AS			
Byggeadresse:			
BYA:	BRA:	Isol.BRA:	Gnr./Bnr.:
132.6 m²	115.4 m²	109 m²	--/--
Dato:	Rev.nr:	Rev.Dato:	Tegnet av:
07.12.20	00.ES	--,--,--	Stakkeland
Prosjektnr.:	Dato arb.tegning		Tegningsnr.:
T-20114	00.00.00		3
Tegning:	Målestokk:		1:100
Hovedplan	Areal tak:		187 m²

Hemsplan

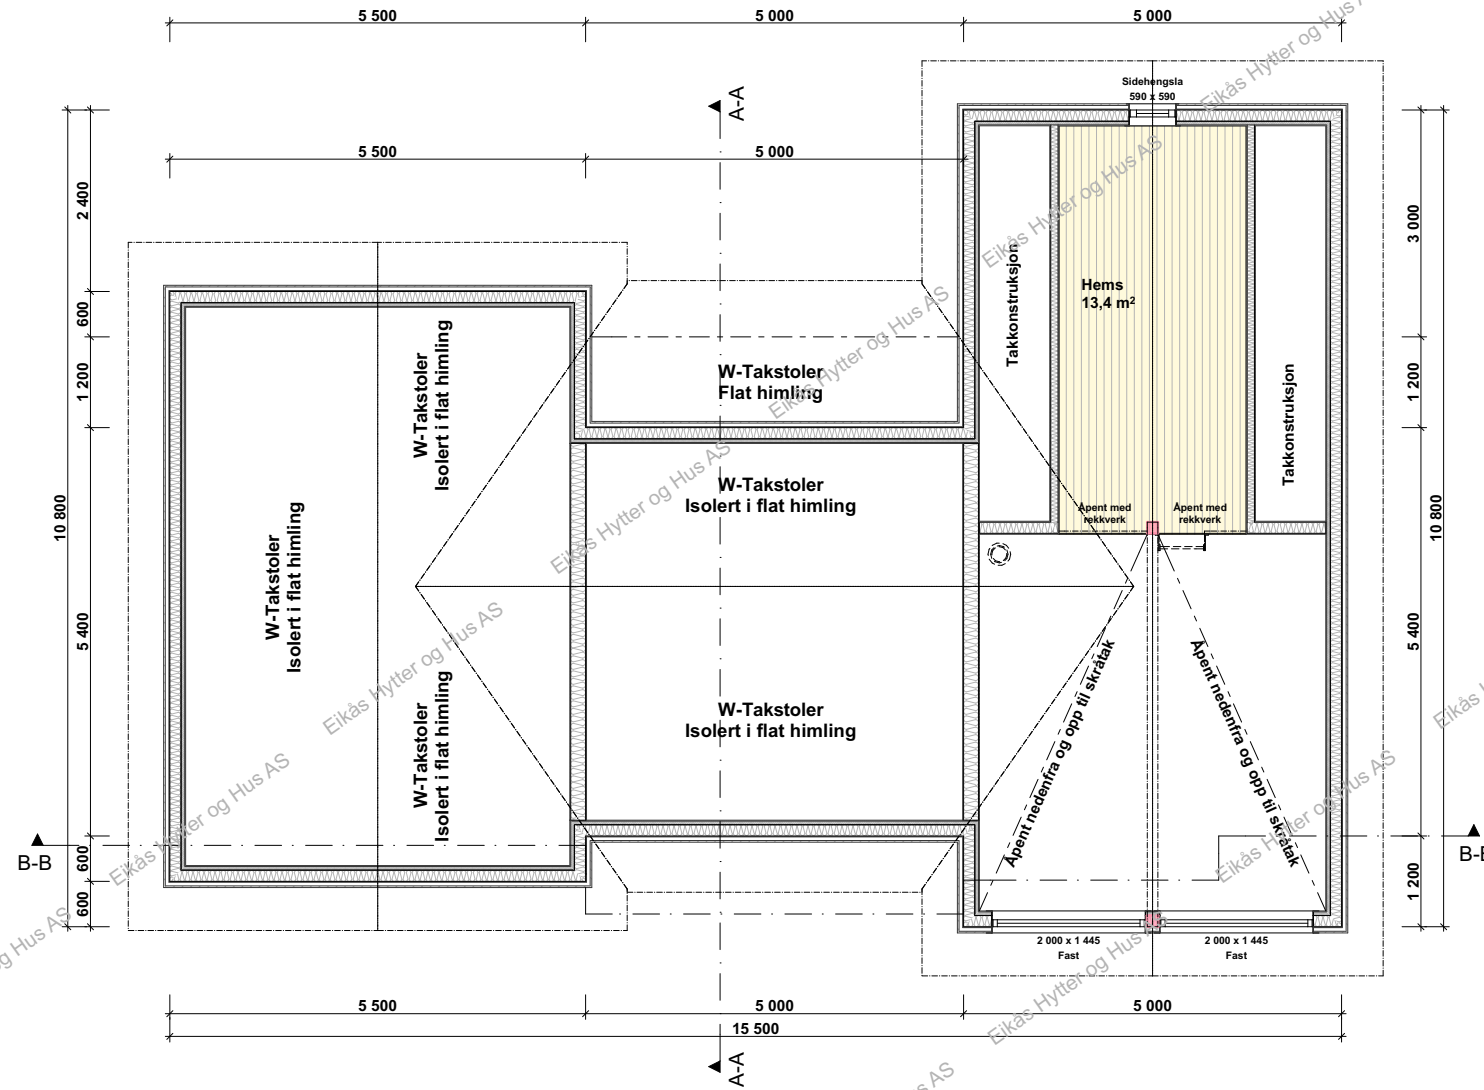


EIKÅS HYTTER & HUS
Tlf:38 34 95 00 - Faks:38 34 95 01 www.eikas.no

Tittakshaver:			
Eikås Hytter & Hus AS			
Byggeadresse:			
BYA: 132.6 m²	BRA: 115.4 m²	Isol.BRA: 109 m²	Gnr./Bnr.: --/--
Dato: 07.12.20	Rev.nr: 00.ES	Rev.Dato: --,--,--	Tegnet av: Stakkeland
Prosjektnr.: T-20114			Dato arb.legning: 00.00.00
			Tegningsnr.: 4
Tegning: Loftsplan			Målestokk: 1:100
			Areal tak: 187 m²

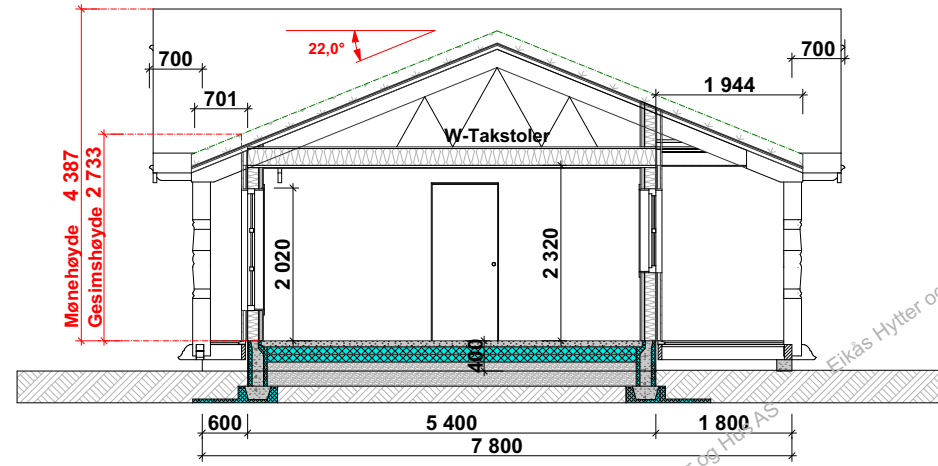

Snitt A-A

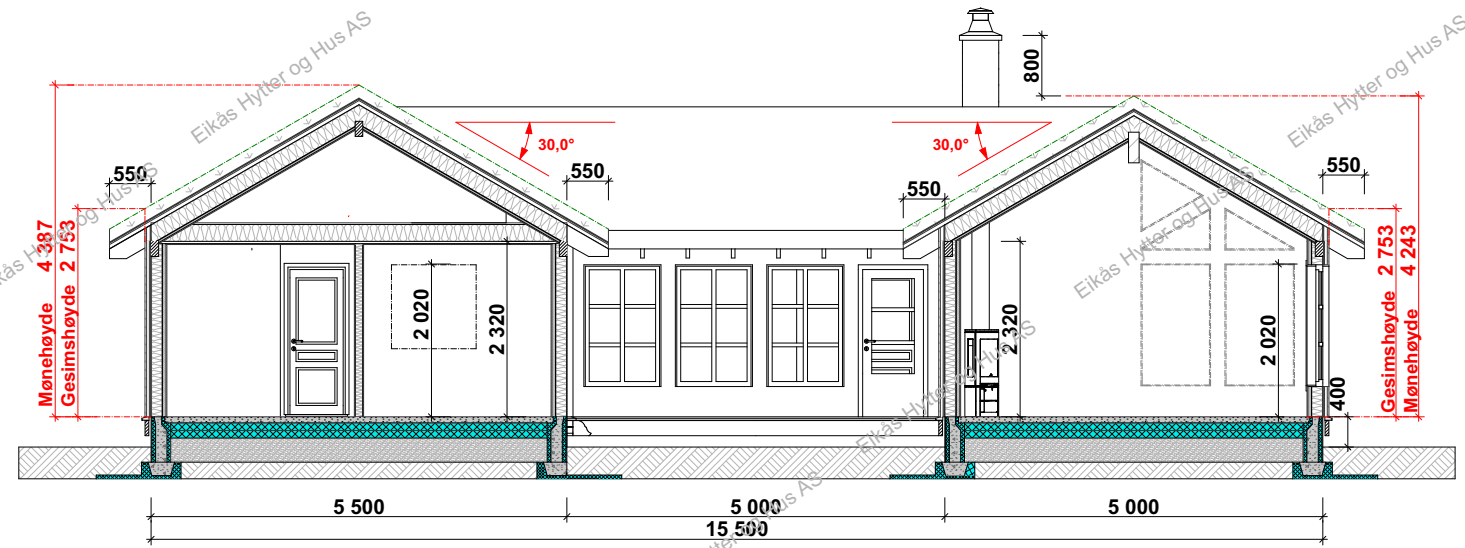

Snitt B-B



EIKÅS HYTTER & HUS
 Tlf:38 34 95 00 - Faks:38 34 95 01 www.eikas.no

Tiltakshaver:
Eikas Hytter & Hus AS

Byggeadresse:

BYA: 132.6 m ²	BRA: 115.4 m ²	Isol.BRA: 109 m ²	Gnr./Bnr.: --/--
Dato: 07.12.20	Rev.nr: 00.ES	Rev.Dato: --,--,--	Tegnet av: Stakkeland
Prosjektnr.: T-20114			Dato arb.legning: 00.00.00
Tegning: Snitt			Tegningsnr.: 5
			Målestokk: 1:100
			Areal tak: 187 m ²