




EIKÅS HYTTER & HUS
Tlf:38 34 95 00 - Faks:38 34 95 01 www.eikas.no


Tiltakshaver:
Eikås Hytter og Hus AS

Byggeadresse:

BYA: 146.9 m ²	BRA: 152.2 m ²	Isol.BRA: 148.0 m ²	Gnr./Bnr.: ---/---
Dato: 04.02.21	Rev.nr: 03.ES	Rev.Dato: 11.02.21	Tegnet av: Stakkeland
Prosjektnr.: T-21012			Dato arb.tegning: 00.00.00
Tegning: Perspektiv			Tegningsnr.: 1
			Målestokk: Areal tak: 215 m ²

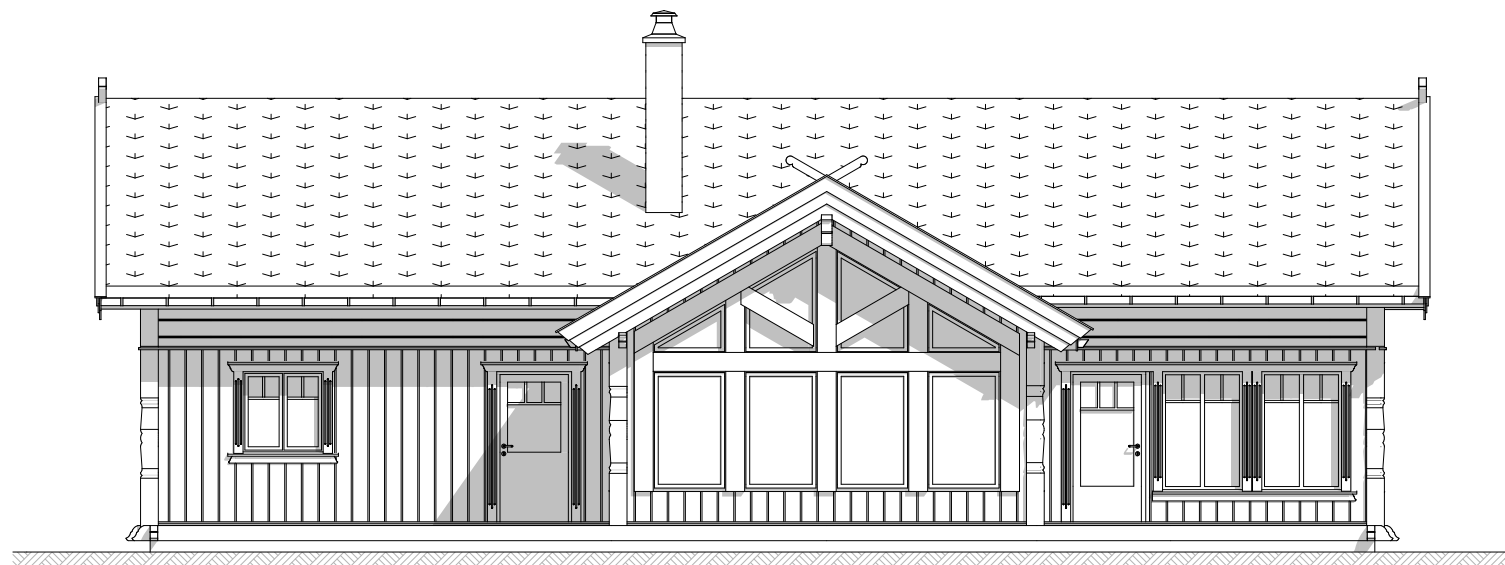


Fasade mot:

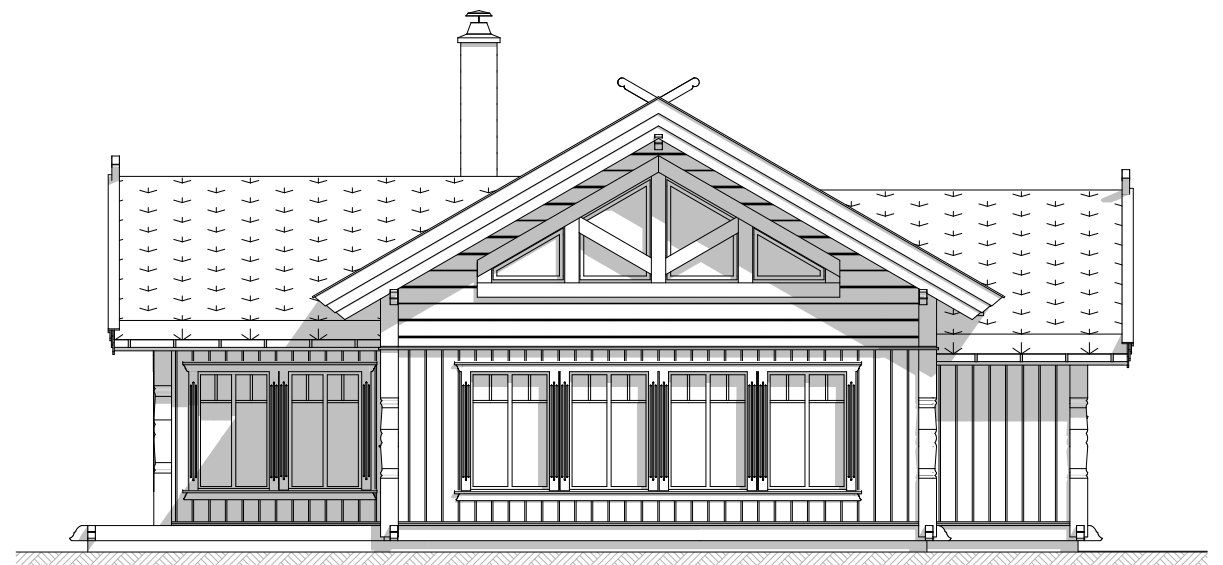

Fasade mot:



Fasade mot:

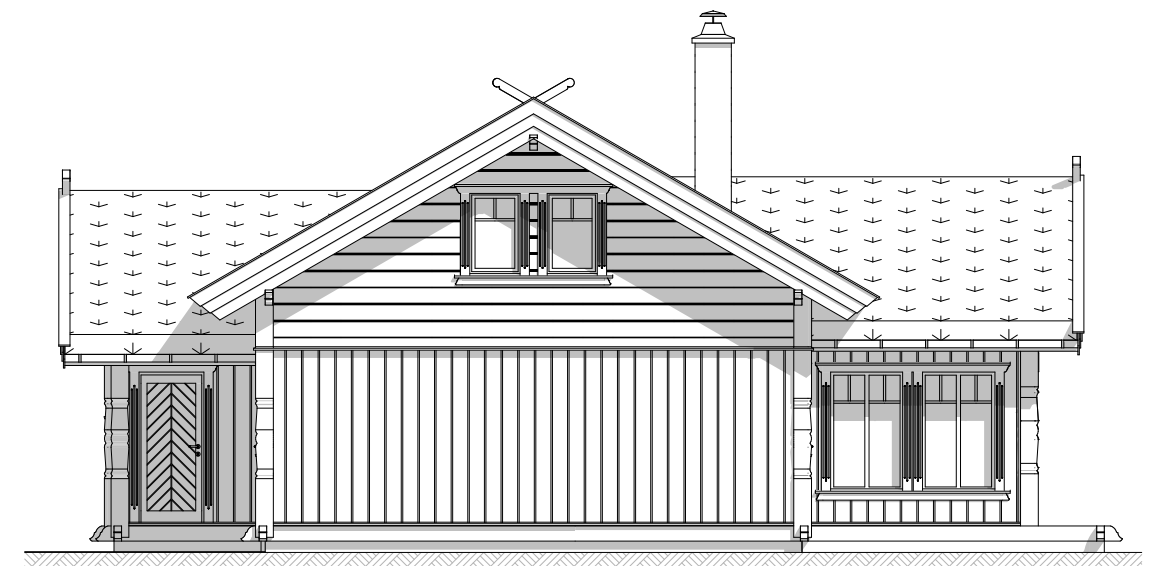

Fasade mot:



EIKÅS HYTTER & HUS
Tlf:38 34 95 00 - Faks:38 34 95 01 www.eikas.no


Tittakhaber:

Eikås Hytter og Hus AS

Byggeadresse:

BYA:	146.9 m ²	BRA:	152.2 m ²	Isol.BRA:	148.0 m ²	Gnr./Bnr.:	---/---	
Dato:	04.02.21	Rev.nr.:	03.ES	Rev.Dato:	11.02.21	Tegnet av:	Stakkeland	
Prosjektnr.:	T-21012						Dato arb.tegning:	00.00.00
Tegning:	Fasader						Tegningsnr.:	2
						Målestokk:	1:100	
						Areal tak:	215 m ²	

Hovedplan

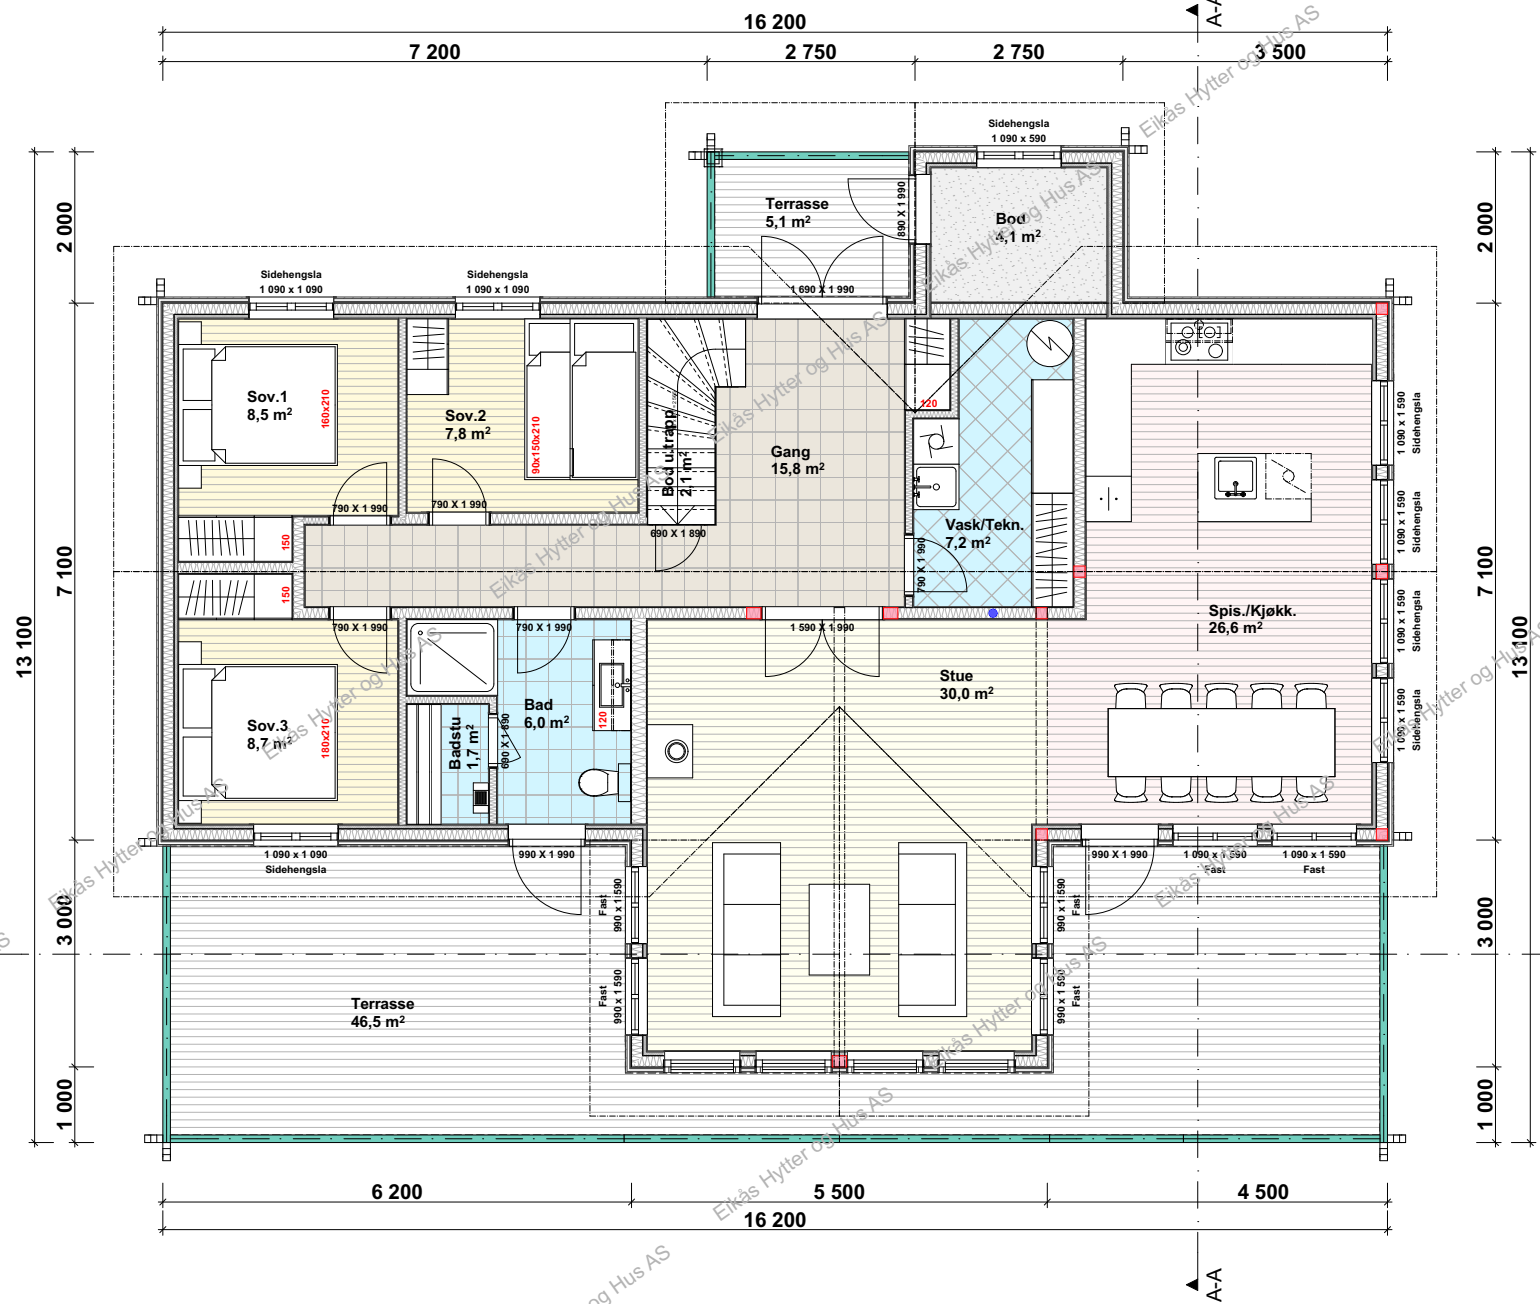

Bra.1.etg.: 129.6 m²
Bra.2.etg.: 22.6 m²
Bra.total.: 152.2 m²

Iso.Bra.1.etg.: 125.4 m²
Iso.Bra.2.etg.: 22.6 m²
Iso.Bra.total.: 148.0 m²




EIKÅS HYTTER & HUS
 Tlf:38 34 95 00 - Faks:38 34 95 01 www.eikas.no

Tittakshaver:
Eikås Hytter og Hus AS


Byggeadresse:			
BYA: 146.9 m ²	BRA: 152.2 m ²	Isol.BRA: 148.0 m ²	Gnr./Bnr.: ---/---
Dato: 04.02.21	Rev.nr: 03.ES	Rev.Dato: 11.02.21	Tegnet av: Stakkeland
Prosjektnr.: T-21012			Dato arb.tegning: 00.00.00
			Tegningsnr.: 3
Tegning: Hovedplan			Målestokk: 1:100
			Areal tak: 215 m ²

Hemsplan

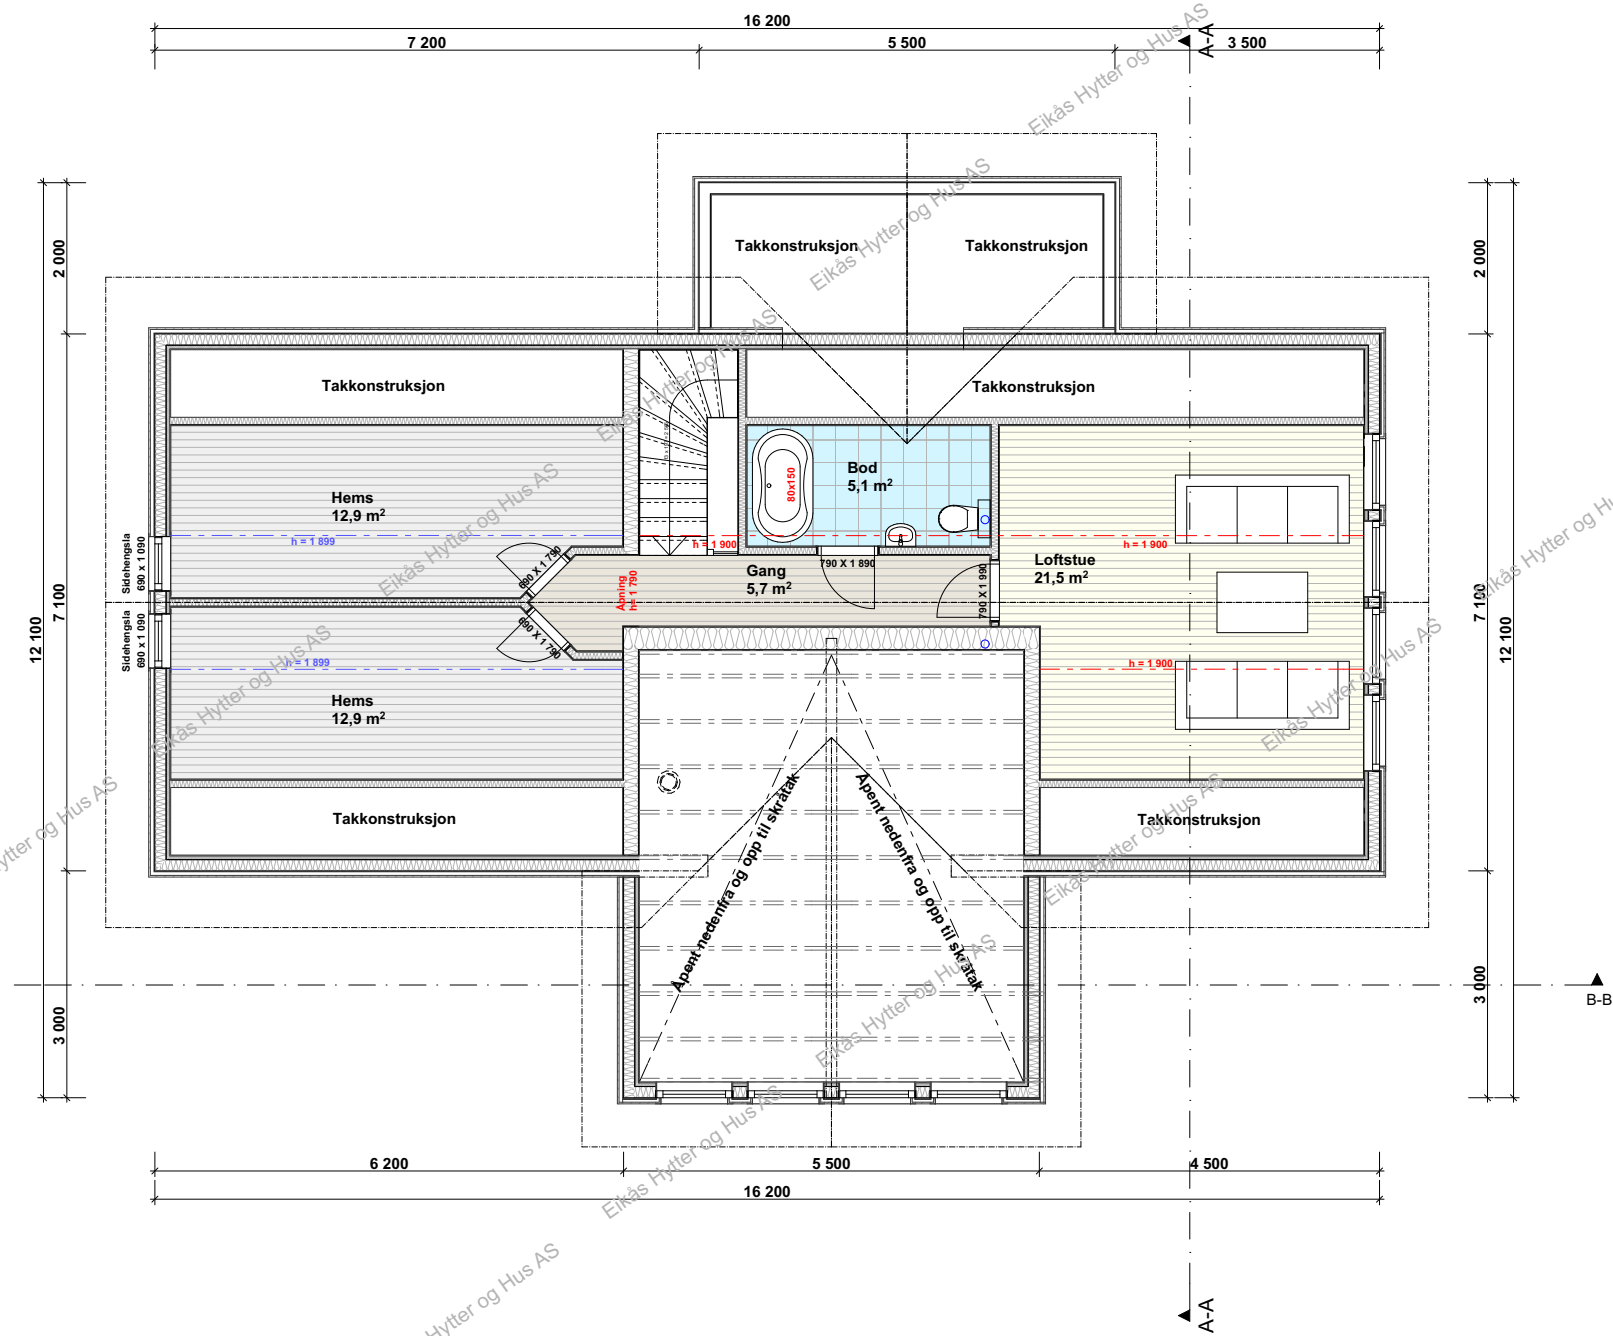


EIKÅS HYTTER & HUS
Tlf: 38 34 95 00 - Faks: 38 34 95 01 www.eikas.no

Tiltakshaver:			
Eikås Hytter og Hus AS			
Byggeadresse:			
BYA: 146.9 m ²	BRA: 152.2 m ²	Isol.BRA: 148.0 m ²	Gnr./Bnr.: ---/---
Dato: 04.02.21	Rev.nr: 03.ES	Rev.Dato: 11.02.21	Tegnet av: Stakkeland
Prosjektnr.: T-21012			Dato arb.tegning: 00.00.00
			Tegningsnr.: 4
Tegning: Loftsplan			Målestokk: 1:100
			Areal tak: 215 m ²

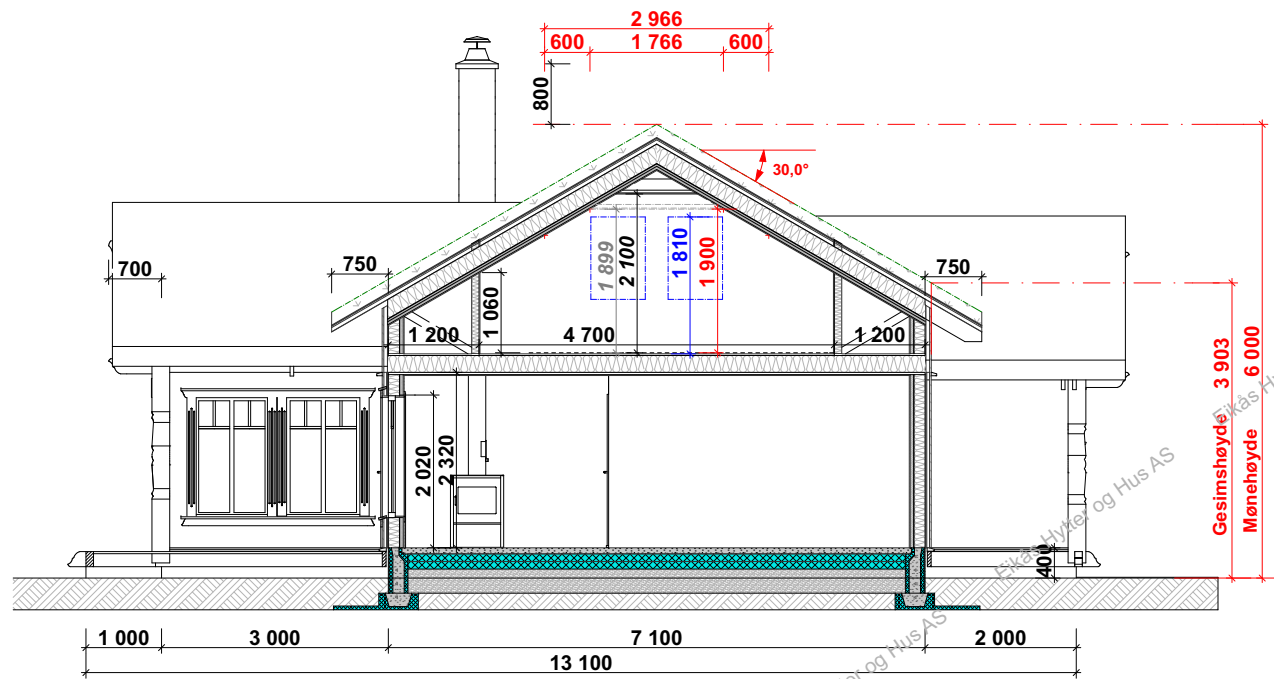

Snitt A-A

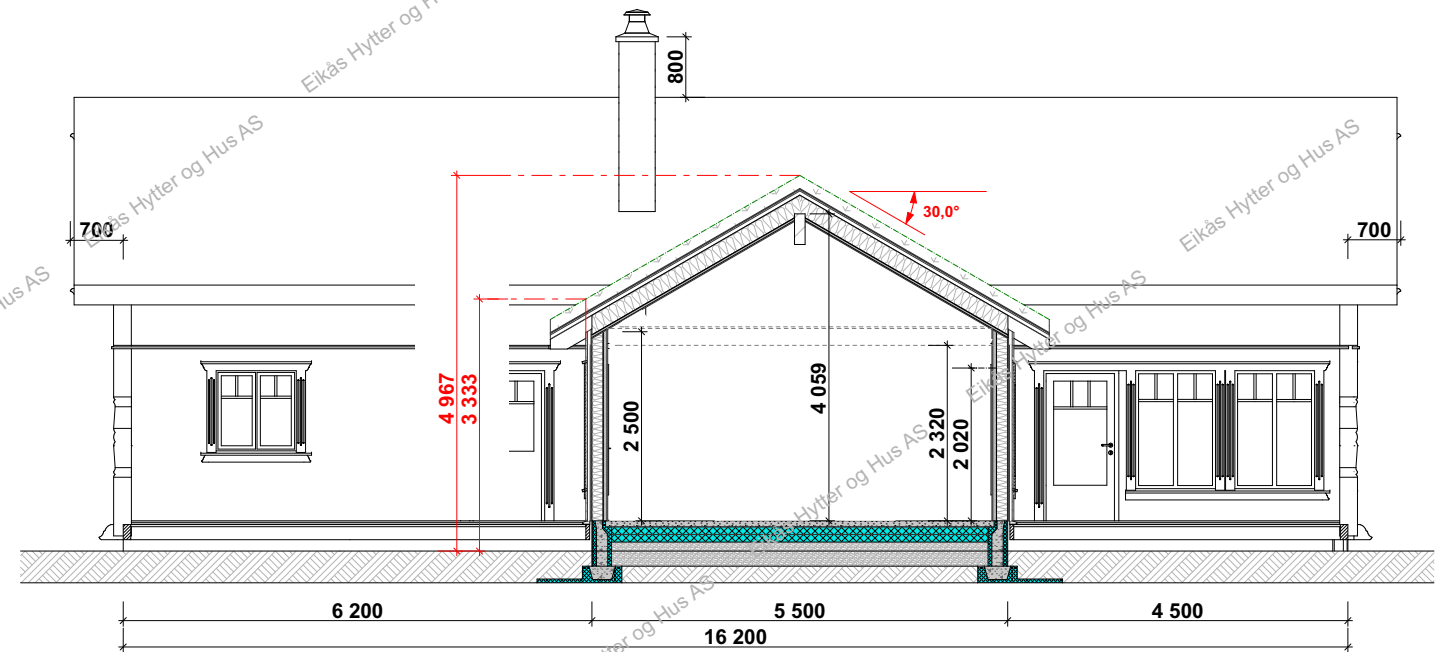

Snitt B-B



EIKÅS HYTTER & HUS
Tlf:38 34 95 00 - Faks:38 34 95 01 www.eikas.no

Tiltakshaver:
Eikås Hytter og Hus AS

Byggeadresse:

BYA:	146.9 m ²	BRA:	152.2 m ²	Isol.BRA:	148.0 m ²	Gnr./Bnr.:	---/---	
Dato:	04.02.21	Rev.nr.:	03.ES	Rev.Dato:	11.02.21	Tegnet av:	Stakkeland	
Prosjektnr.:	T-21012						Dato arb.tegning:	00.00.00
Tegning:	Snitt						Tegningsnr.:	5
							Målestokk:	1:100
							Areal tak:	215 m ²