

EIKÅS HYTTER & HUS

Tlf:38 34 95 00 - Faks:38 34 95 01 www.eikas.no


Tittakshaver:
Eikas Hytter & Hus AS
 -
 --

Byggeadresse:

BYA: 173.9 m ²	BRA: 270.0m ²	Isol.BRA: 270.0 m ²	Gnr./Bnr.: --
Dato: 19.02.21	Rev.nr: 05.sh	Rev.Dato: 09.11.21	Tegnet av: Stakkeland
Prosjektnr.: T-21018			Dato arb.legning: 00.00.00
			Tegningsnr.: 1
Tegning: Perspektiv			Målestokk:
			Areal tak: 217 m ²




Fasade 1

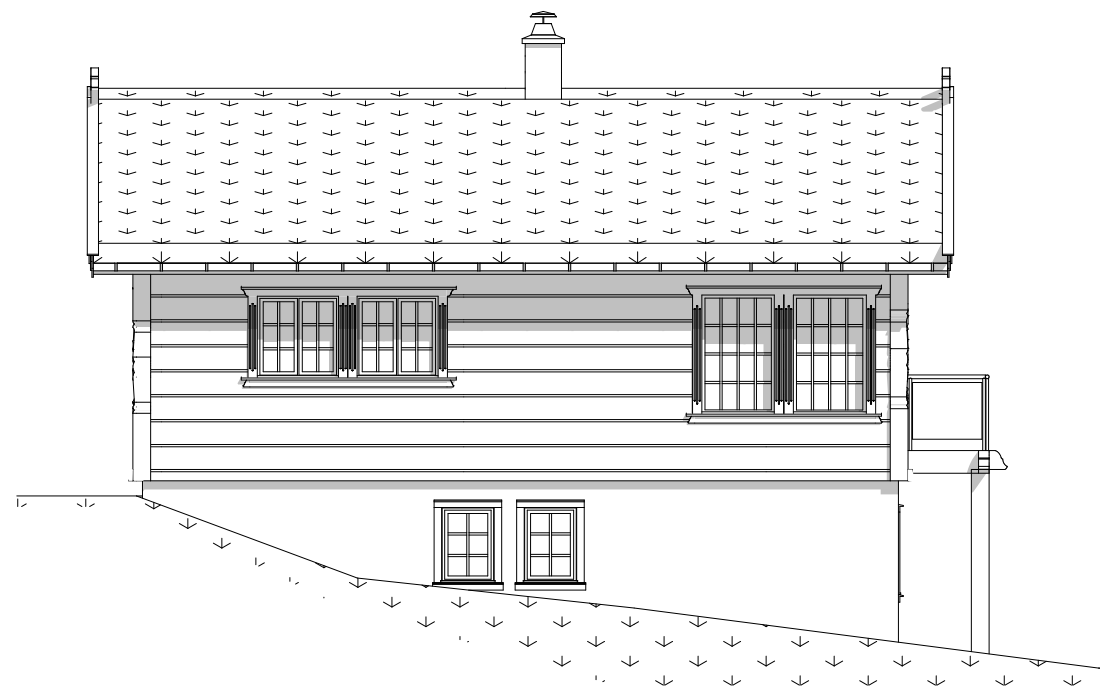

Fasade 2



Fasade 3

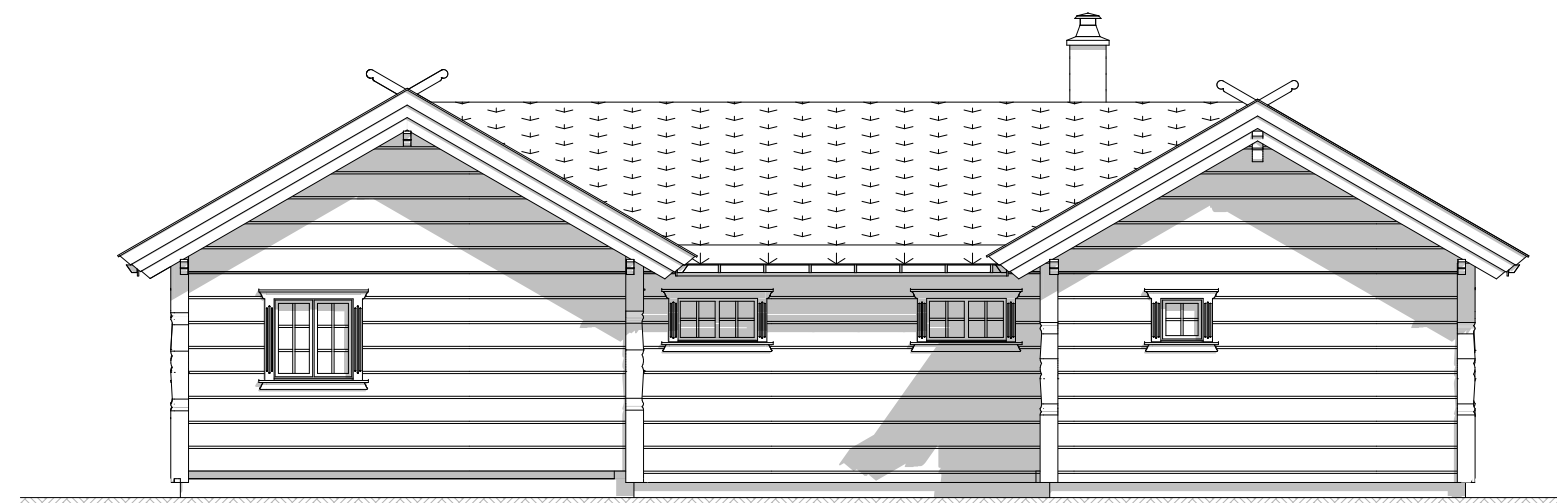

Fasade 4




EIKÅS HYTTER & HUS
Tlf:38 34 95 00 - Faks:38 34 95 01 www.eikas.no

Tittakshaver:			
Eikås Hytter & Hus AS			

Byggeadresse: ---			
BYA: 173.9 m ²	BRA: 270.0m ²	Isol.BRA: 270.0 m ²	Gnr./Bnr.: --
Dato: 19.02.21	Rev.nr: 05.sh	Rev.Dato: 09.11.21	Tegnet av: Stakkeland
Prosjektnr.: T-21018			Dato arb.tegning: 00.00.00
			Tegningsnr.: 2
Tegning: Fasader			Målestokk: 1:100
			Areal tak: 217 m ²

Hovedplan

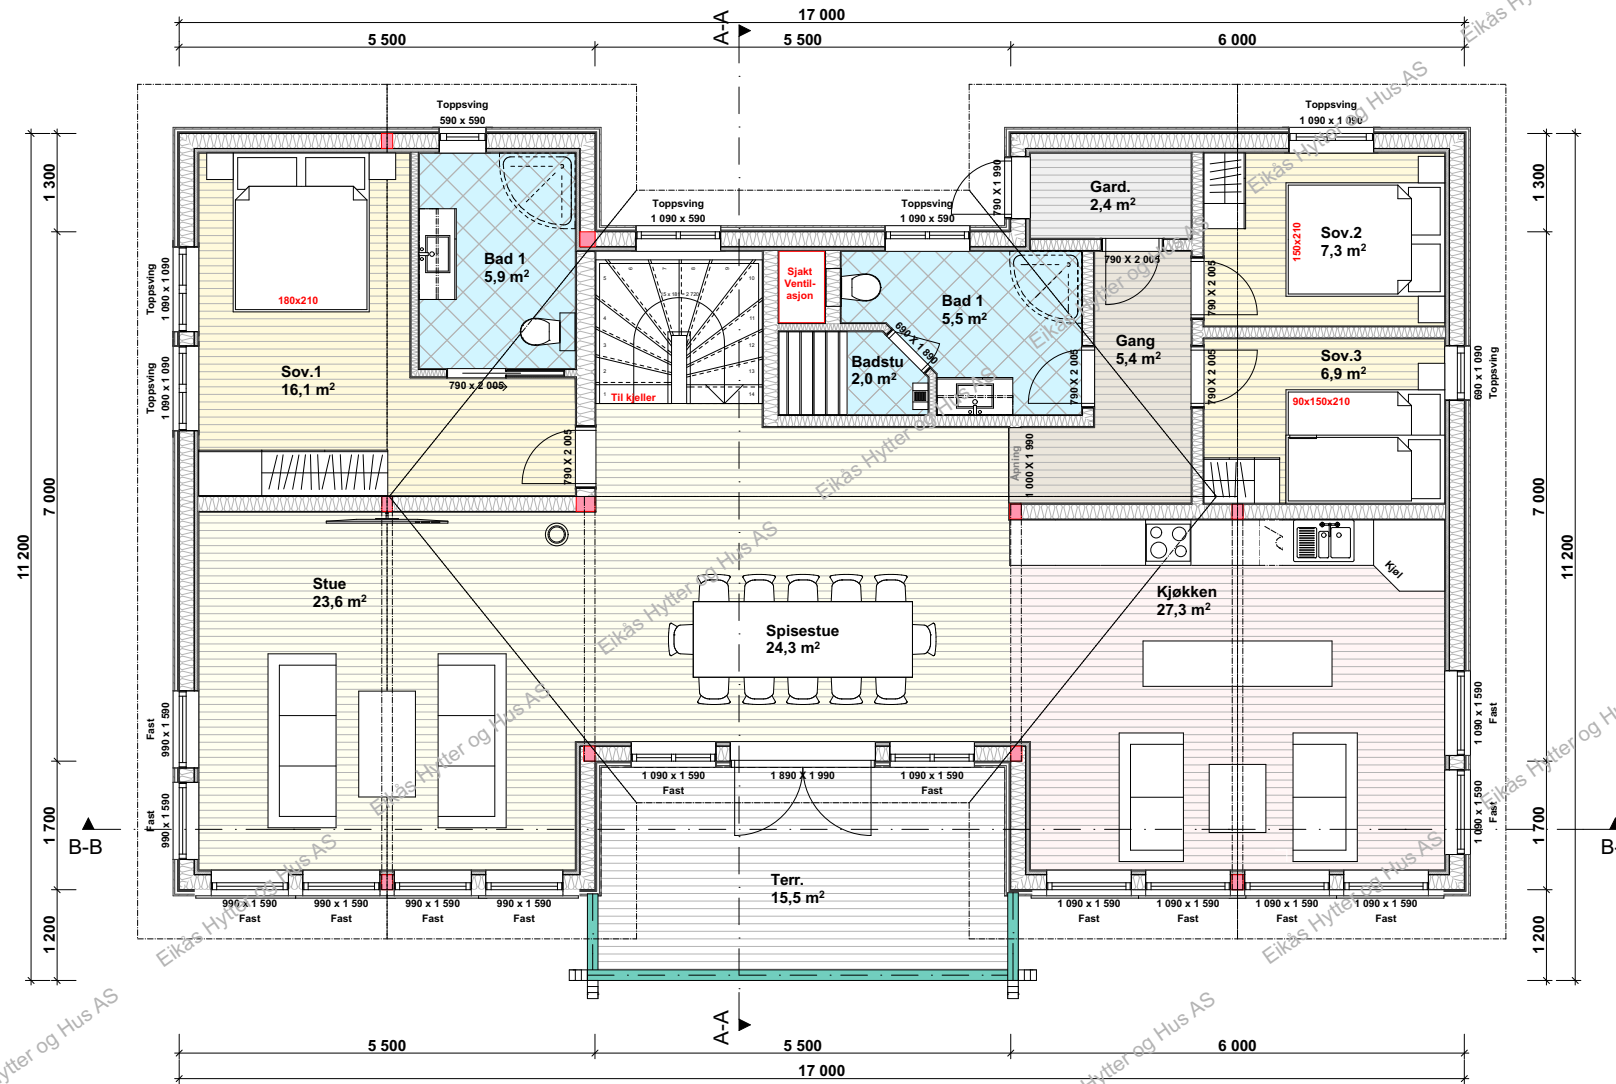

BRA. 1.etg.: 138.2 m²
BRA.U.etg.: 131.8 m²
BRA.Tot.: 270.0 m²

ISO.BRA. 1.etg.: 138.2m²
ISO.BRA.U.etg.: 131.8 m²
ISO.BRA.Tot.: 270.0 m²

BYA Hytte: 158.4 m²
BYA Terrasse: 15.5 m²




EIKÅS HYTTER & HUS
 Tlf:38 34 95 00 - Faks:38 34 95 01 www.eikas.no

Tittakhaber:			
Eikås Hytter & Hus AS			

Byggeadresse:			

BYA: 173.9 m ²	BRA: 270.0m ²	Isol.BRA: 270.0 m ²	Gnr./Bnr.: --
Dato: 19.02.21	Rev.nr: 05.sh	Rev.Dato: 09.11.21	Tegnet av: Stakkeland
Prosjektnr.: T-21018			Dato arb.tegning: 00.00.00
			Tegningsnr.: 4
Tegning: Hovedplan			Målestokk: 1:100
			Areal tak: 217 m ²

Loftsplan

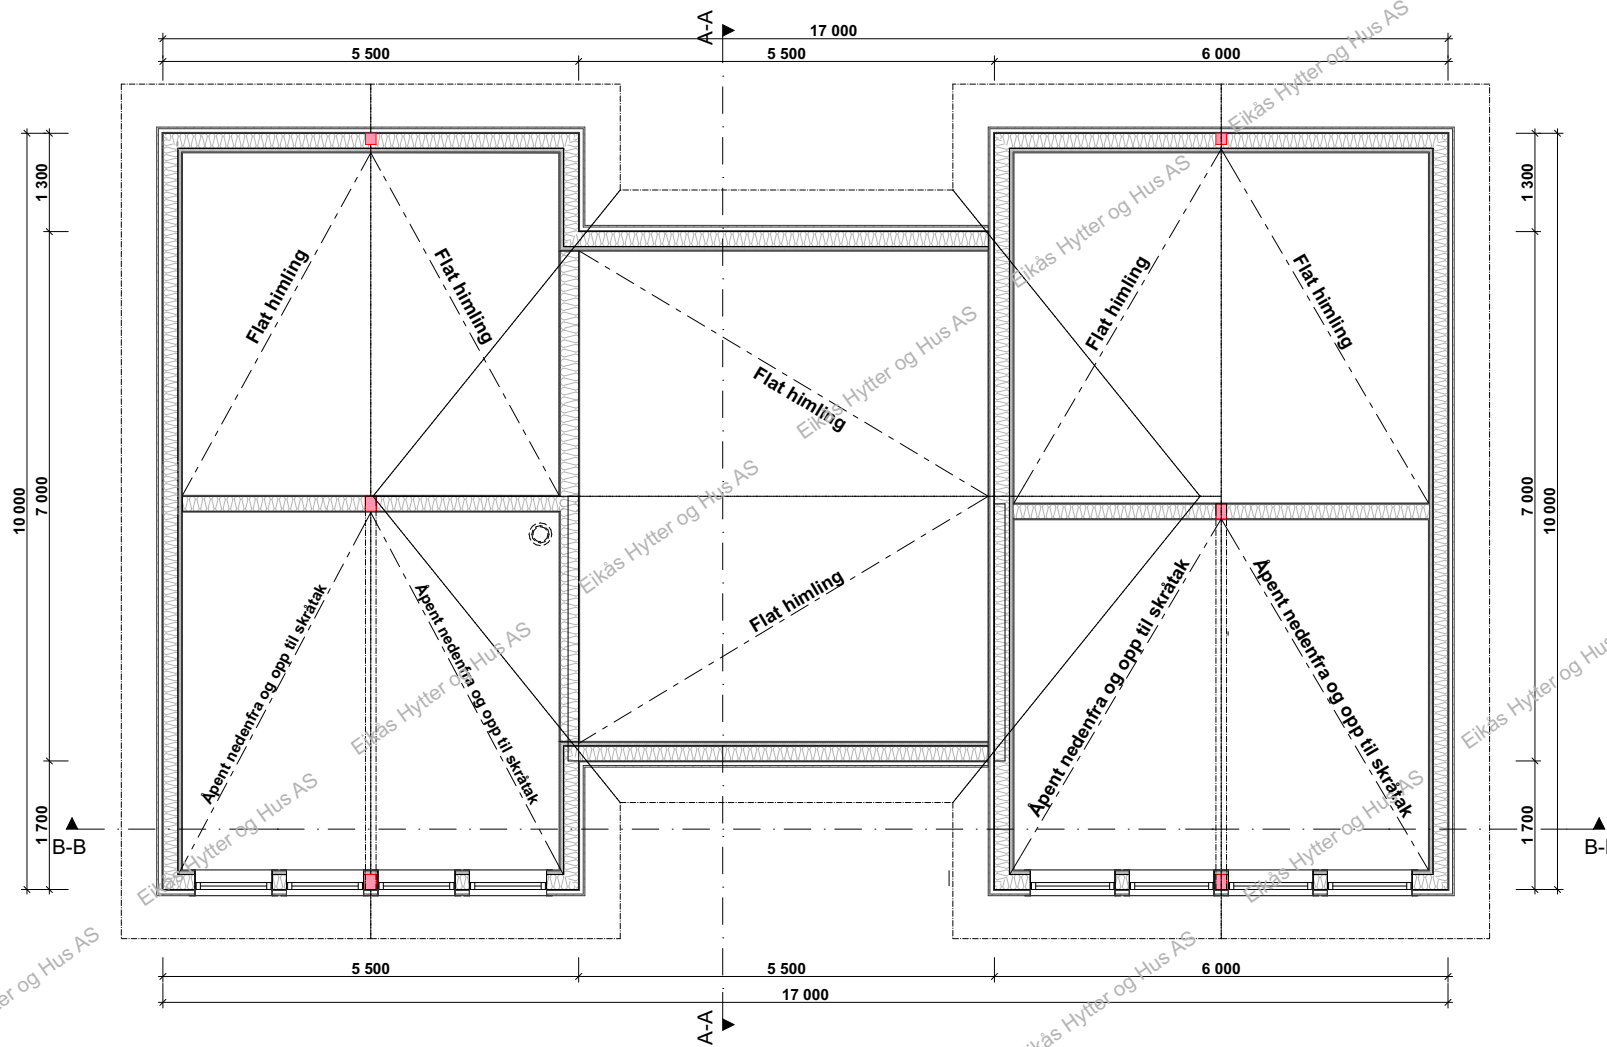


EIKÅS HYTTER & HUS
Tlf:38 34 95 00 - Faks:38 34 95 01 www.eikas.no


Tittakshaver:			
Eikås Hytter & Hus AS			

Byggeadresse:			

BYA:	BRA:	Isol.BRA:	Gnr./Bnr.:
173.9 m ²	270.0m ²	270.0 m ²	--
Dato:	Rev.nr:	Rev.Dato:	Tegnet av:
19.02.21	05.sh	09.11.21	Stakkeland
Prosjektnr.:			Dato arb.legning
T-21018			00.00.00
Tegningsnr.:			5
Tegning:			Målestokk:
Loftsplan			1:100
Areal tak:			217 m ²

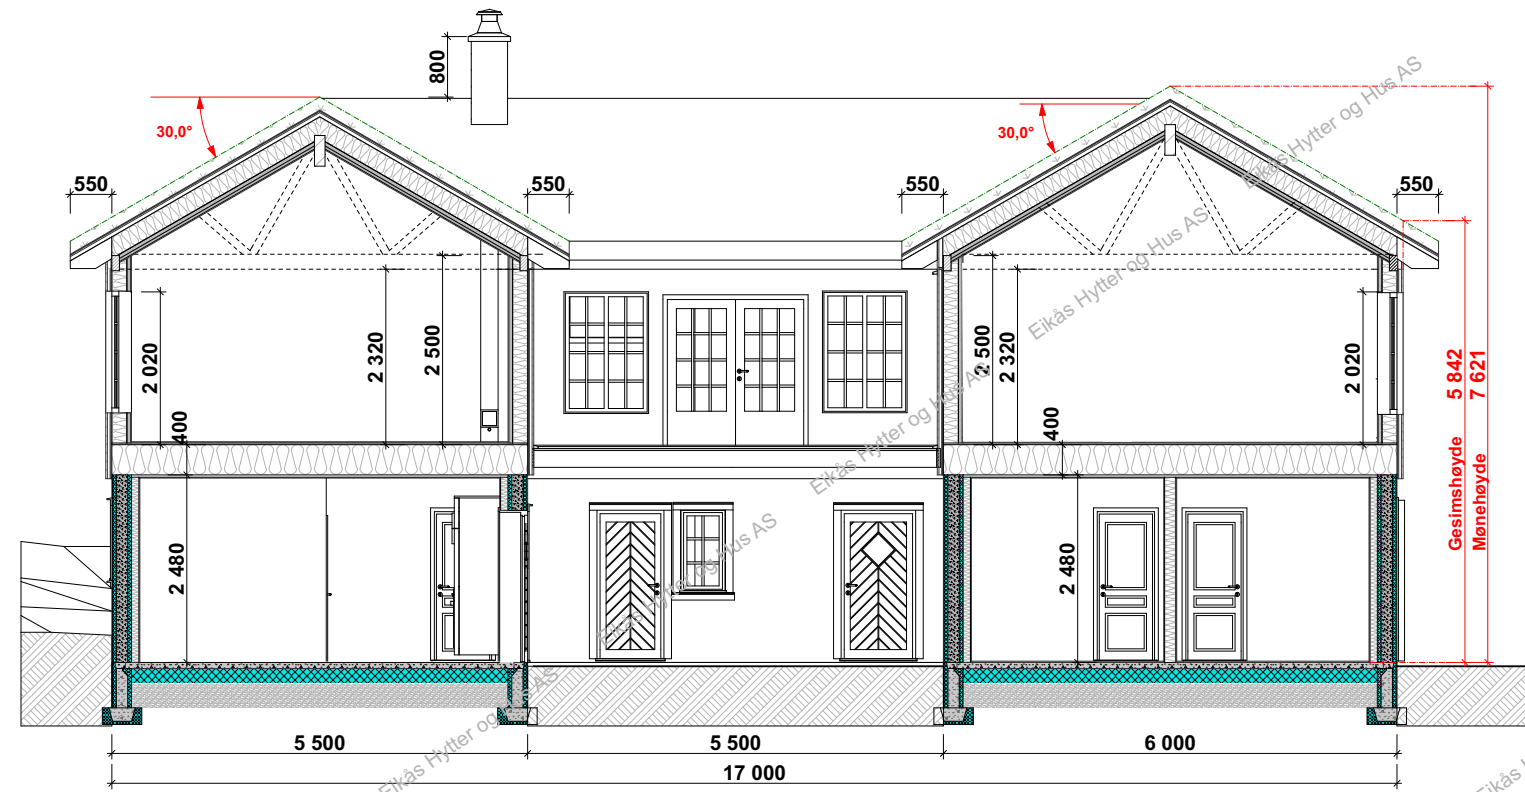

Snitt B-B

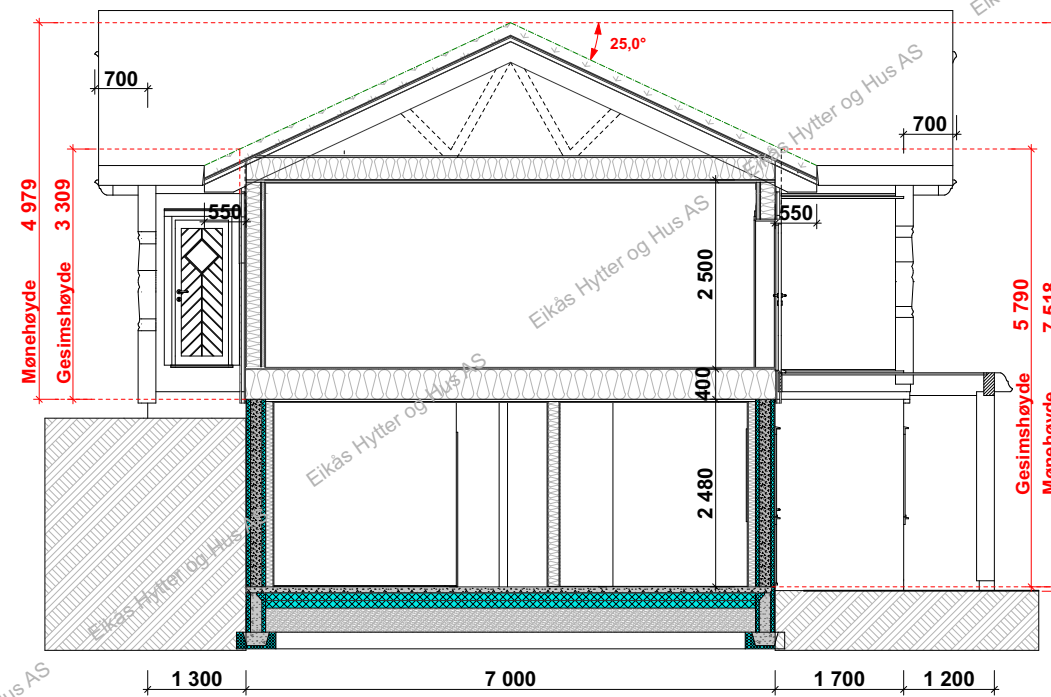

Snitt A-A



EIKÅS HYTTER & HUS
Tlf:38 34 95 00 - Faks:38 34 95 01 www.eikas.no

Tittakshaver:			
Eikas Hytter & Hus AS			

Byggeadresse:			

BYA:	BRA:	Isol.BRA:	Gnr./Bnr.:
173.9 m ²	270.0m ²	270.0 m ²	--
Dato:	Rev.nr:	Rev.Dato:	Tegnet av:
19.02.21	05.sh	09.11.21	Stakkeland
Prosjektnr.:			Dato arb.tegning
T-21018			00.00.00
Tegningsnr.:			6
Tegning:			Målestokk:
Snitt			1:100
Areal tak:			217 m ²