



EIKÅS HYTTER & HUS


Tlf:38 34 95 00 - Faks:38 34 95 01 www.eikas.no

Tiltakshaver:


Eikås Hytter og Hus AS

Byggeadresse:


BYA: 125.4 m ²	BRA: 109.1 m ²	Isol.BRA: 103.5 m ²	Gnr./Bnr.: --/--
Dato: 18.02.21	Rev.nr: 02.ES	Rev.Dato: 21.04.21	Tegnet av: Stakkeland
Prosjektnr.: T-21021			Dato arb.legning: 00.00.00
Tegning: Perspektiv			Tegningsnr.: 1
			Målestokk:
			Areal tak: 181 m ²

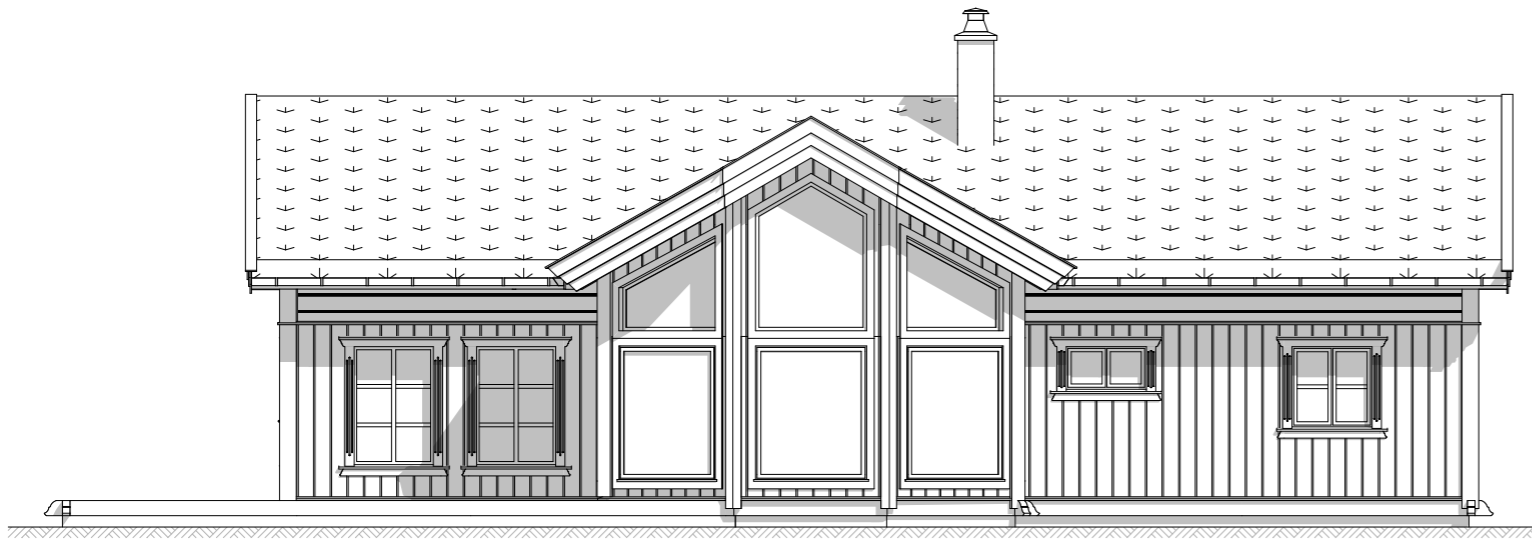


Fasade mot:

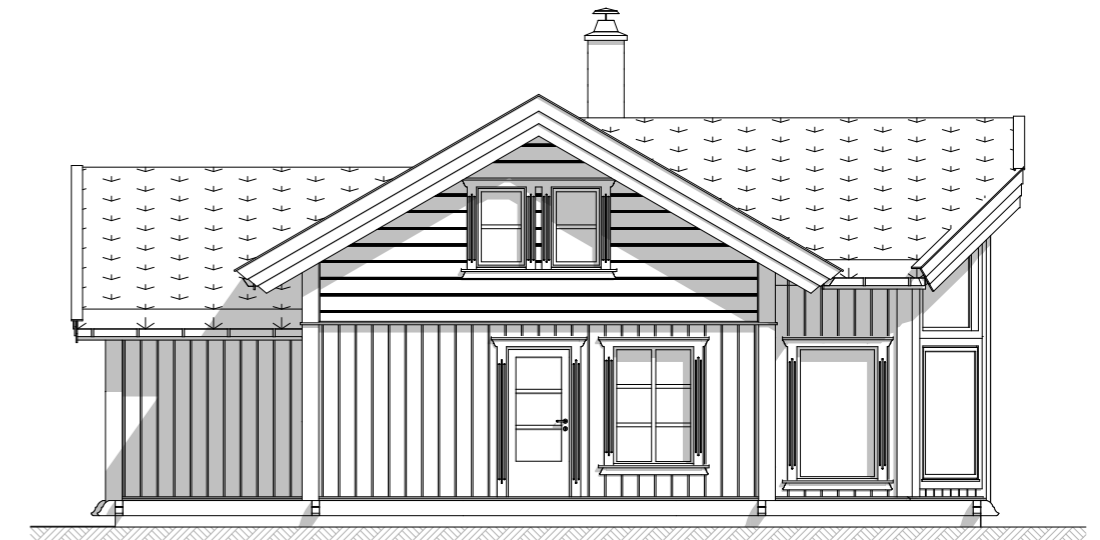

Fasade mot:

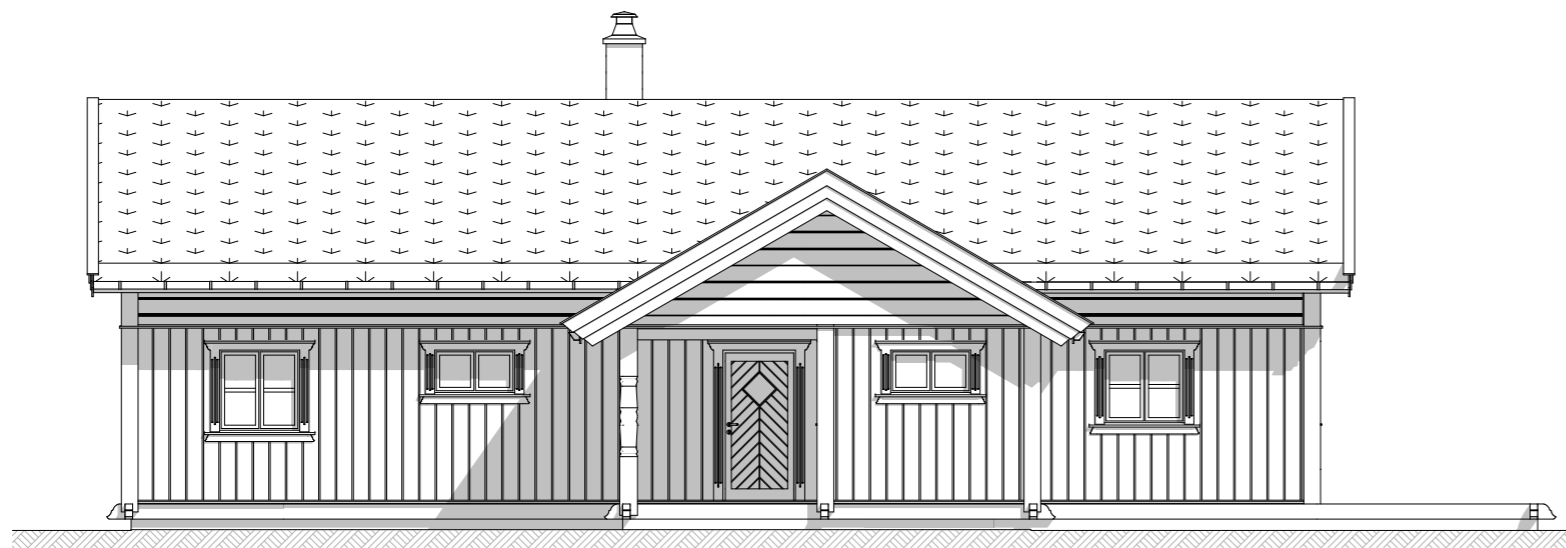

Fasade mot:

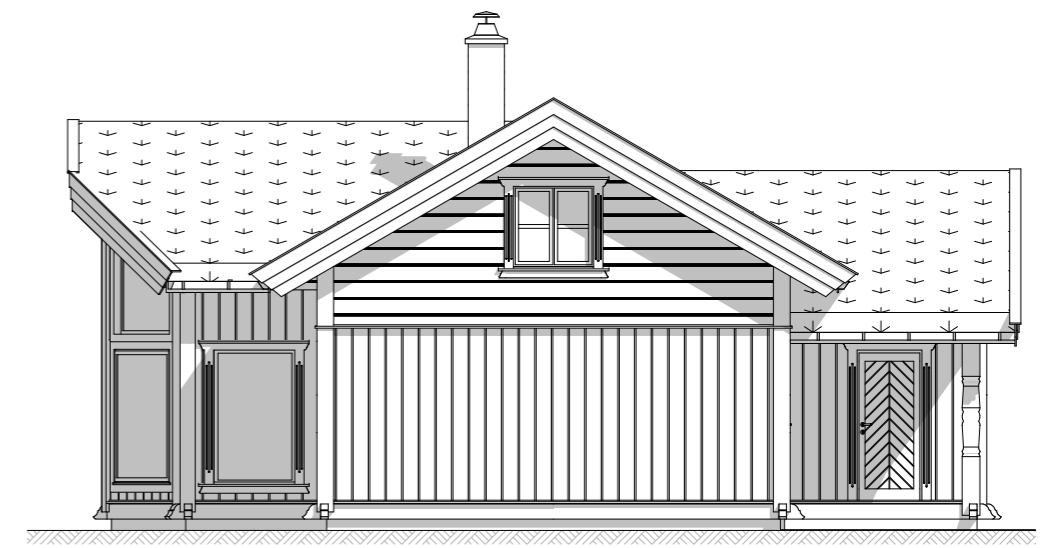

Fasade mot:



EIKÅS HYTTER & HUS
Tlf:38 34 95 00 - Faks:38 34 95 01 www.eikas.no


Tiltakshaver:

Eikås Hytter og Hus AS

Byggeadresse:

BYA:	125.4 m ²	BRA:	109.1 m ²	Isol.BRA:	103.5 m ²	Gnr./Bnr.:	--/--
Dato:	18.02.21	Rev.nr.:	02.ES	Rev.Dato:	21.04.21	Tegnet av:	Stakkeland
Prosjektnr.:	T-21021			Dato arb.tegning	00.00.00		
Tegning:	Fasader			Tegningsnr.:	2		
				Målestokk:	1:100		
				Areal tak:	181 m ²		

Hovedplan

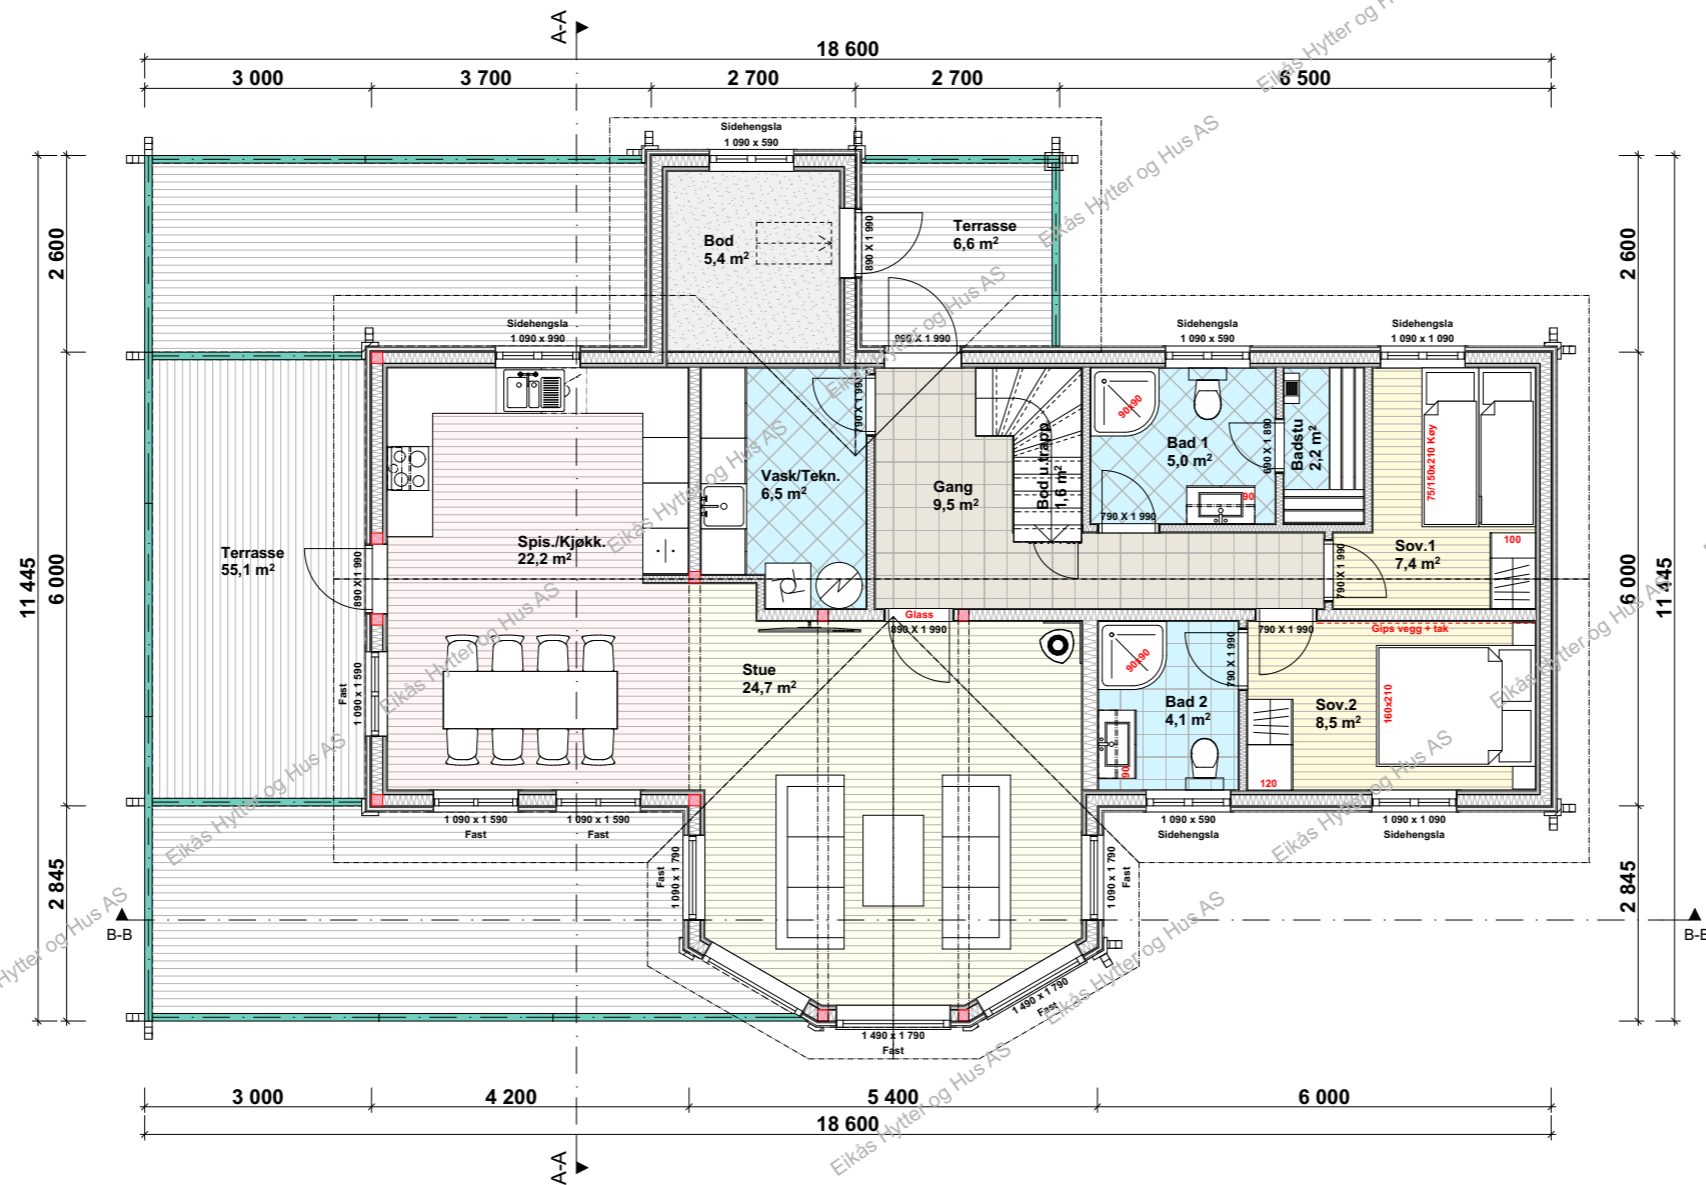


EIKÅS HYTTER & HUS
 Tlf:38 34 95 00 - Faks:38 34 95 01 www.eikas.no

Tittakshaver:
Eikås Hytter og Hus AS

Byggeadresse:			
BYA: 125.4 m ²	BRA: 109.1 m ²	Isol.BRA: 103.5 m ²	Gnr./Bnr.: --/--
Dato: 18.02.21	Rev.nr: 02.ES	Rev.Dato: 21.04.21	Tegnet av: Stakkeland
Prosjektnr.: T-21021			Dato arb.legning: 00.00.00
			Tegningsnr.: 3
Tegning: Hovedplan			Målestokk: 1:100
			Areal tak: 181 m ²

Hemsplan

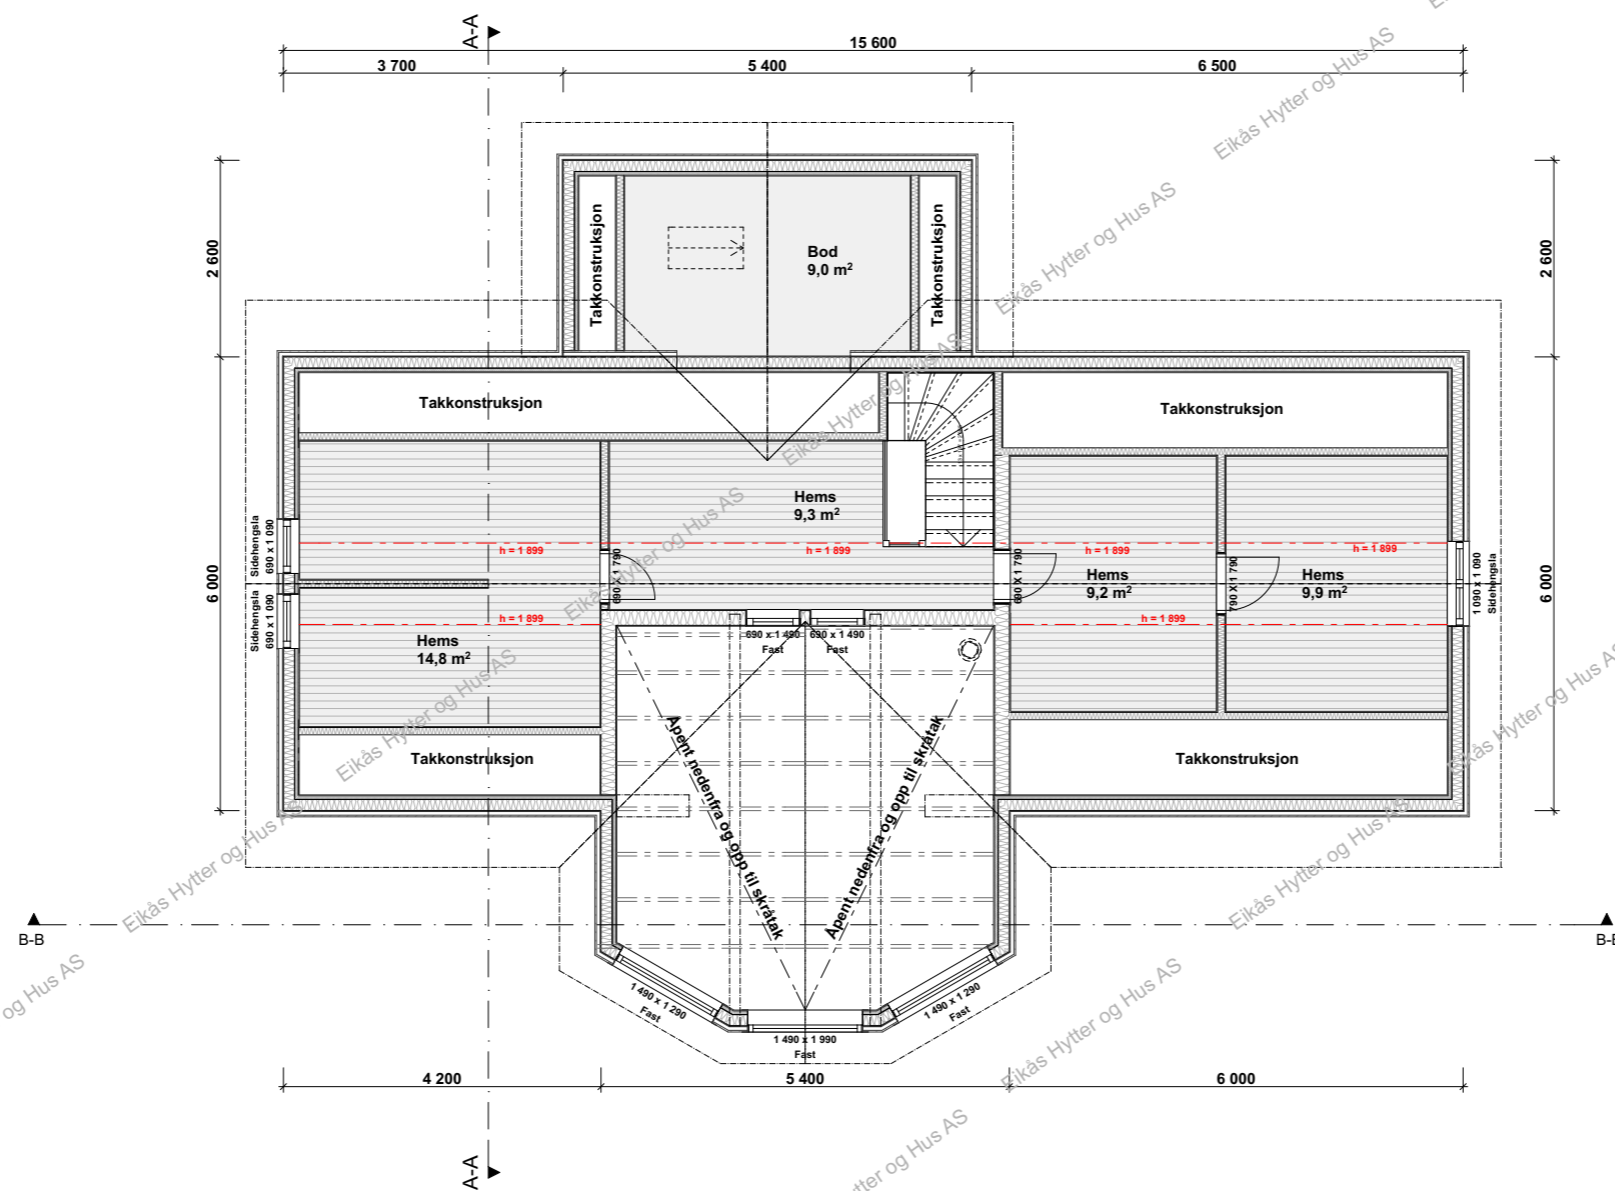


EIKÅS HYTTER & HUS
Tlf:38 34 95 00 - Faks:38 34 95 01 www.eikas.no


Tiltakshaver:
Eikås Hytter og Hus AS

Byggeadresse:

BYA:	125.4 m ²	BRA:	109.1 m ²	Isol.BRA:	103.5 m ²	Gnr./Bnr.:	--/--	
Dato:	18.02.21	Rev.nr.:	02.ES	Rev.Dato:	21.04.21	Tegnet av:	Stakkeland	
Prosjektnr.:	T-21021						Dato arb.tegning:	00.00.00
Tegning:	Loftsplan						Tegningsnr.:	4
							Målestokk:	1:100
							Areal tak:	181 m ²

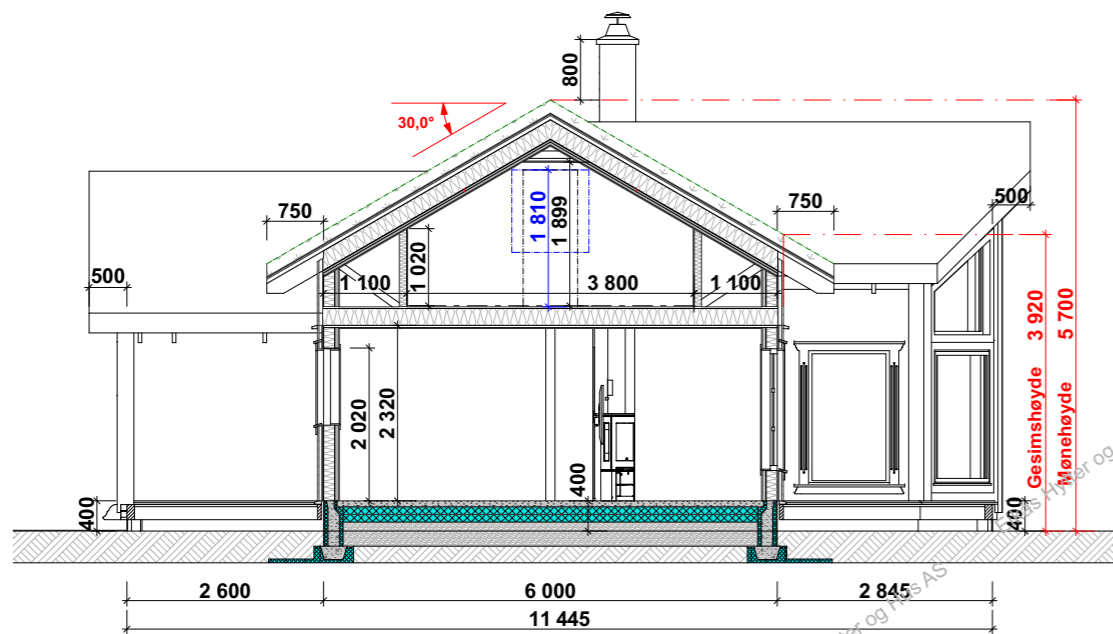

Snitt A-A

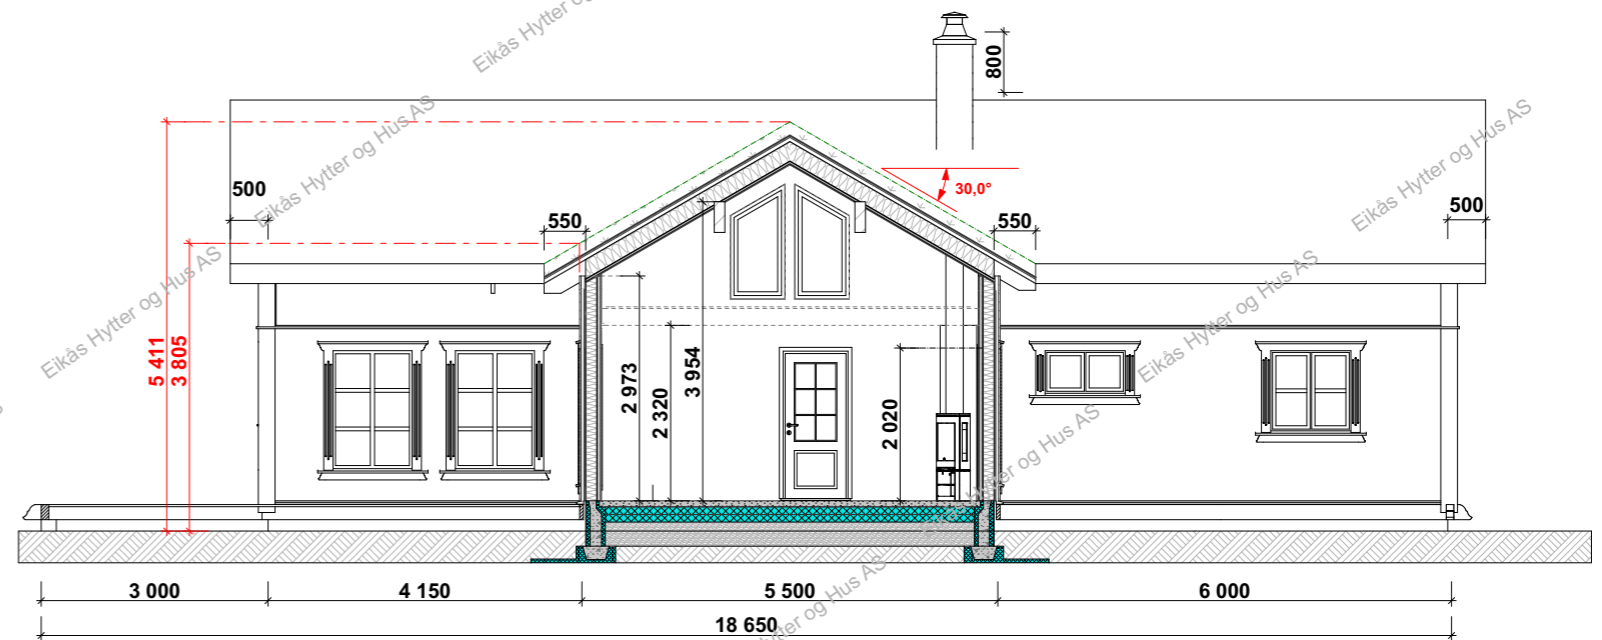

Snitt B-B



EIKÅS HYTTER & HUS
Tlf:38 34 95 00 - Faks:38 34 95 01 www.eikas.no

Tittakshaver:			
Eikås Hytter og Hus AS			
Byggeadresse:			
BYA:	BRA:	Isol.BRA:	Gnr./Bnr.:
125.4 m ²	109.1 m ²	103.5 m ²	--/--
Dato:	Rev.nr.:	Rev.Dato:	Tegnet av:
18.02.21	02.ES	21.04.21	Stakkeland
Prosjektnr.:			Dato arb.legning
T-21021			00.00.00
Tegning:			Tegningsnr.:
Snitt			5
Målestokk:			Areal tak:
1:100			181 m ²