



EIKÅS HYTTER & HUS


Tlf:38 34 95 00 - Faks:38 34 95 01 www.eikas.no

Tiltakshaver:


Eikås Hytter og Hus AS

Byggeadresse:


| | | | | | | | | |
|--------------|----------------------|---------|----------------------|-----------|----------------------|------------|--------------------|----------|
| BYA: | 141.1 m ² | BRA: | 122.1 m ² | Iso.Bra: | 107.9 m ² | Gnr./Bnr.: | --/-- | |
| Dato: | 01.03.21 | Rev.nr: | 02.ES | Rev.Dato: | 18.03.21 | Tegnet av: | Stakkeland | |
| Prosjektnr.: | T-21025 | | | | | | Dato arb.tegning | 00.00.00 |
| Tegning: | Perspektiv | | | | | | Tegningsnr.: | 1 |
| | | | | | | Målestokk: | | |
| | | | | | | Areal tak: | 210 m ² | |

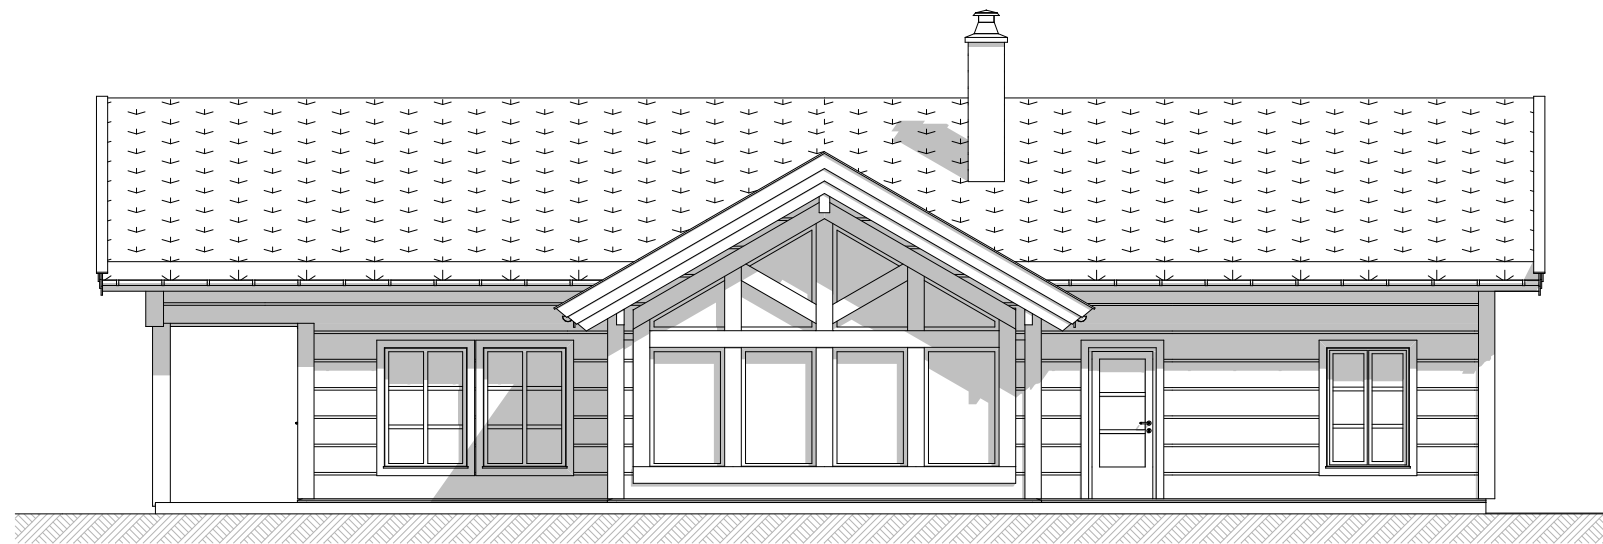


Fasade 1

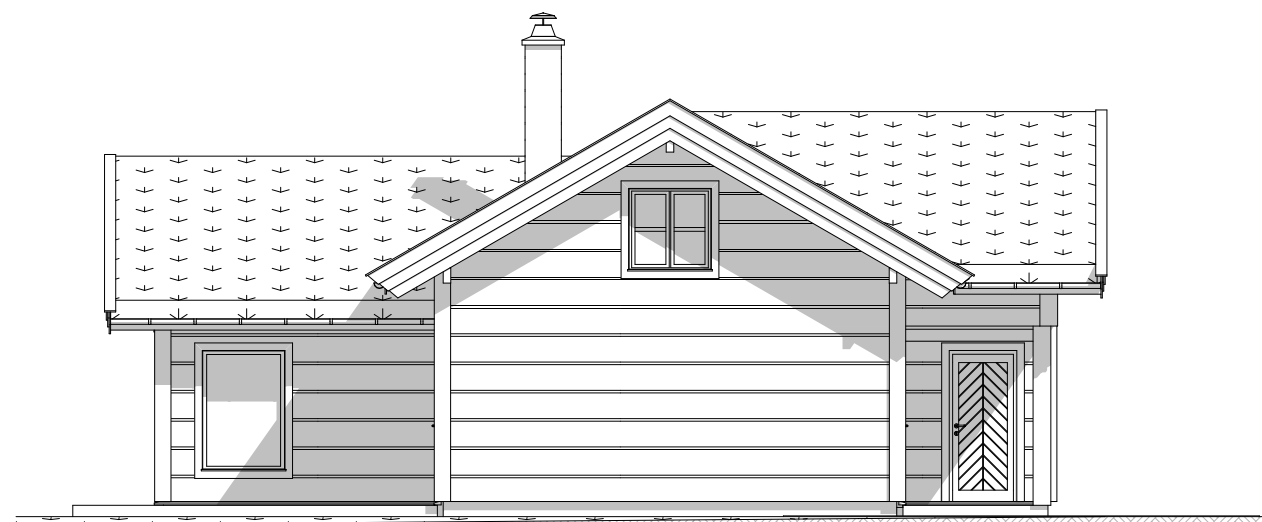

Fasade 2

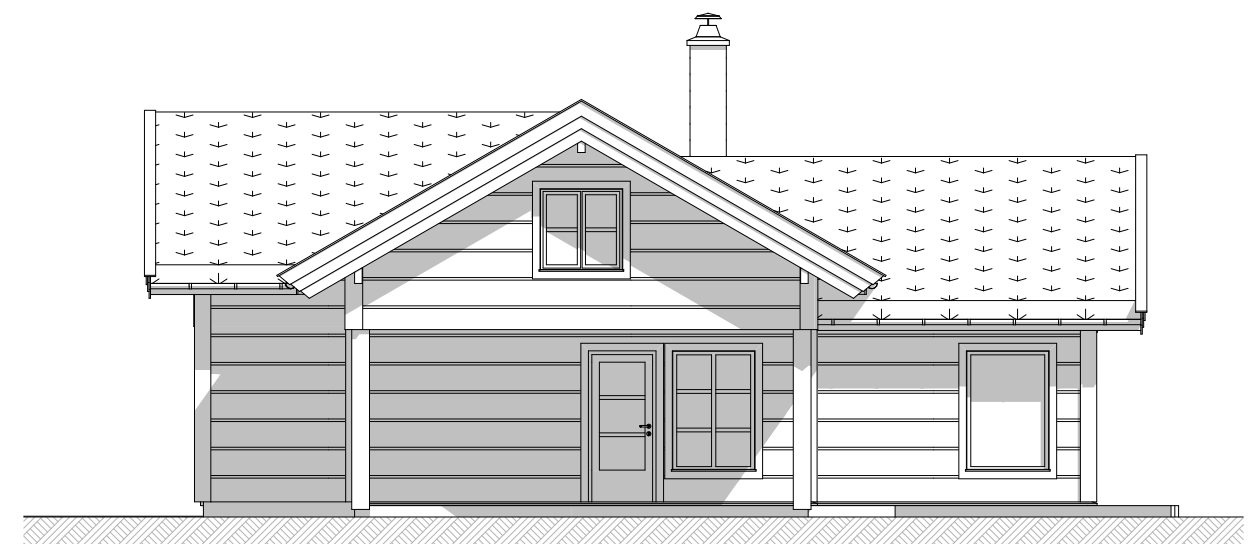

Fasade 3

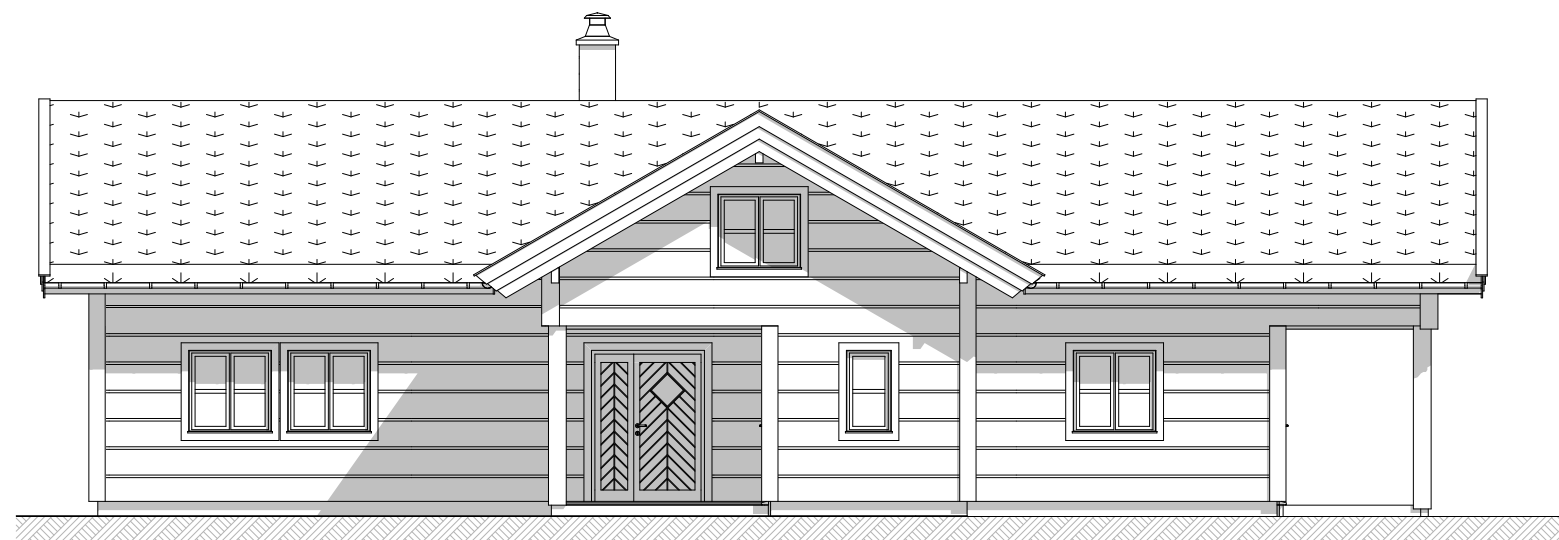


Fasade 4



EIKÅS HYTTER & HUS
Tlf:38 34 95 00 - Faks:38 34 95 01 www.eikas.no

| | | | |
|-------------------------------|---------------------------|-------------------------------|-------------------------------|
| Tittakshaver: | | | |
| Eikås Hytter og Hus AS | | | |
| ----- | | | |
| Byggeadresse: | | | |
| BYA: 141.1 m ² | BRA: 122.1 m ² | Iso.Bra: 107.9 m ² | Gnr./Bnr.: --/-- |
| Dato: 01.03.21 | Rev.nr: 02.ES | Rev.Dato: 18.03.21 | Tegnet av: Stakkeland |
| Prosjektnr.: T-21025 | | | Dato arb.legning: 00.00.00 |
| | | | Tegningsnr.: 2 |
| Tegning: Fasader | | | Målestokk: 1:100 |
| | | | Areal tak: 210 m ² |

Hovedplan

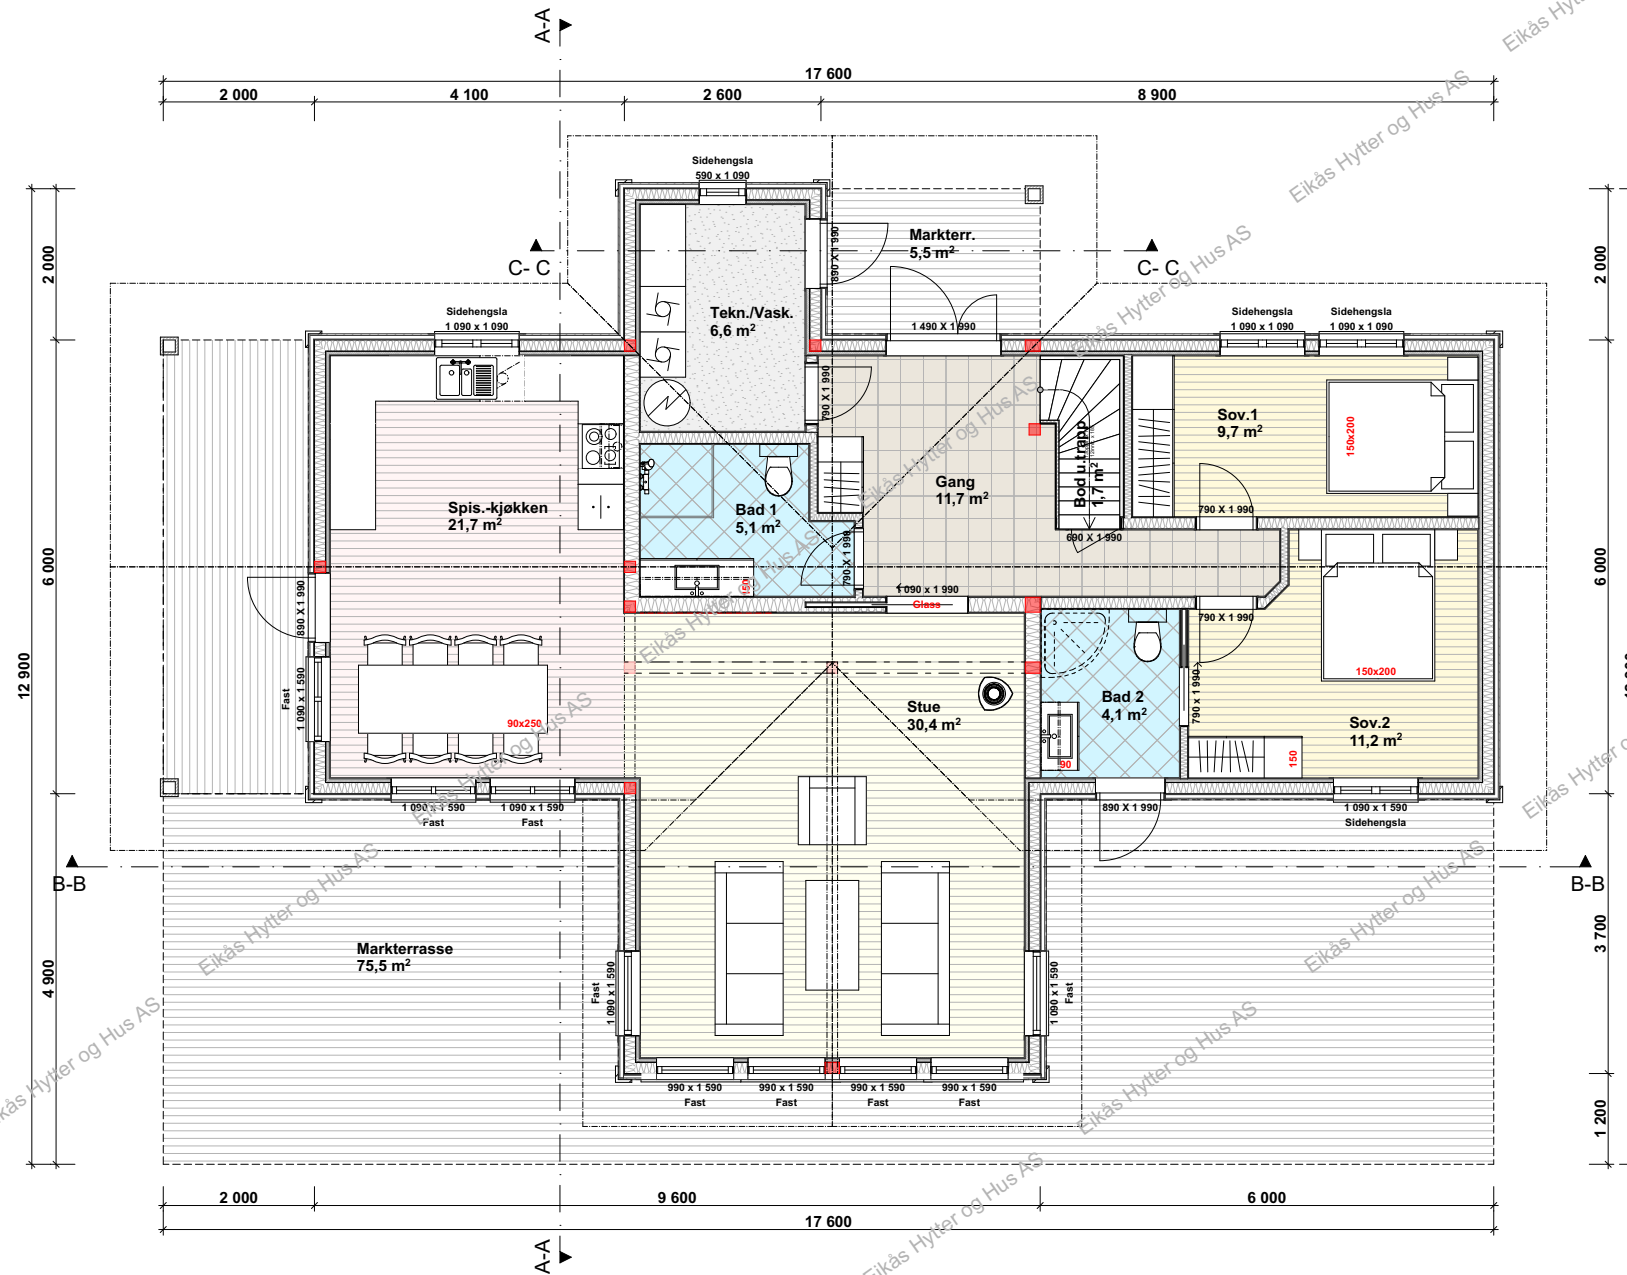


EIKÅS HYTTER & HUS
 Tlf:38 34 95 00 - Faks:38 34 95 01 www.eikas.no

Tittakshaver:
Eikås Hytter og Hus AS
 -
 - - -

Byggeadresse:


| | | | | | | | | |
|--------------|----------------------|----------|----------------------|-----------|----------------------|------------|-------------------|--------------------|
| BYA: | 141.1 m ² | BRA: | 122.1 m ² | Iso.Bra: | 107.9 m ² | Gnr./Bnr.: | ---/--- | |
| Dato: | 01.03.21 | Rev.nr.: | 02.ES | Rev.Dato: | 18.03.21 | Tegnet av: | Stakkeland | |
| Prosjektnr.: | T-21025 | | | | | | Dato arb.tegning: | 00.00.00 |
| Tegning: | Hovedplan | | | | | | Tegningsnr.: | 3 |
| | | | | | | | Målestokk: | 1:100 |
| | | | | | | | Areal tak: | 210 m ² |

Loftsplan

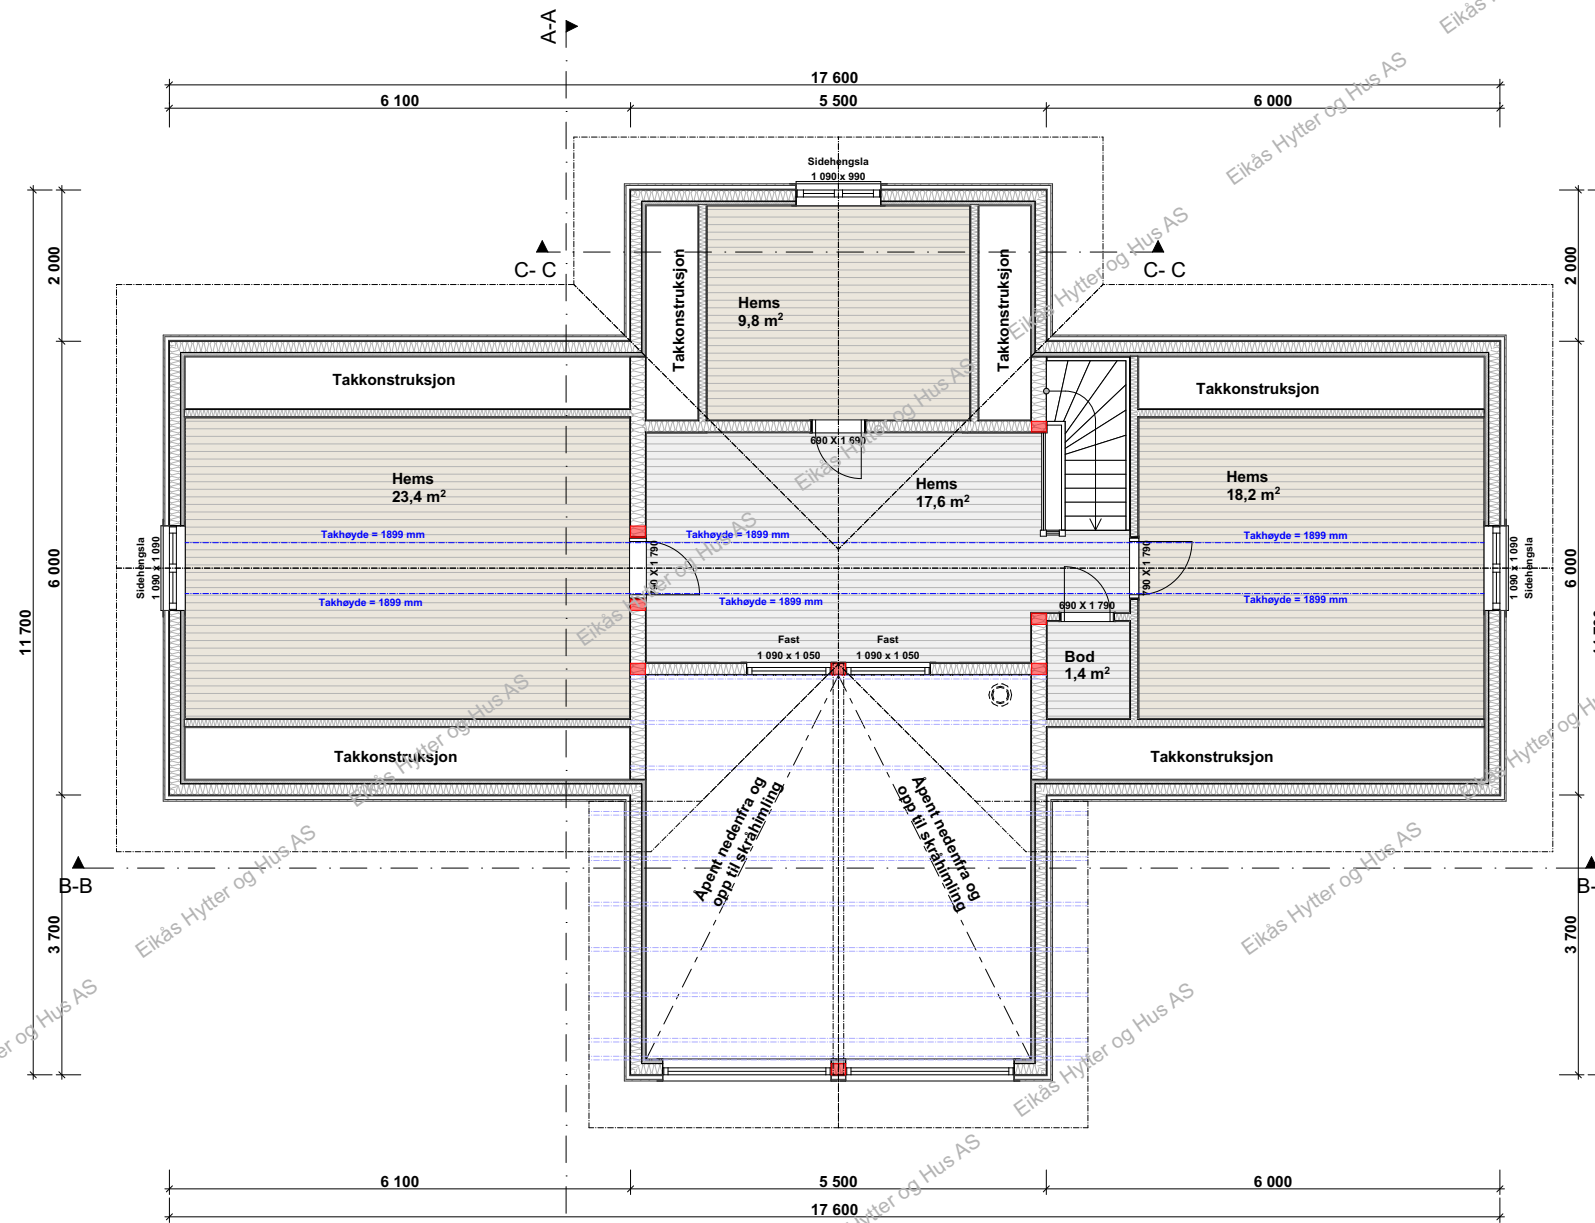


EIKÅS HYTTER & HUS
Tlf:38 34 95 00 - Faks:38 34 95 01 www.eikas.no

| | | | |
|------------------------|----------------------|----------------------|--------------------|
| Tiltakshaver: | | | |
| Eikås Hytter og Hus AS | | | |
| Byggeadresse: | | | |
| BYA: | BRA: | Iso.Bra: | Gnr./Bnr.: |
| 141.1 m ² | 122.1 m ² | 107.9 m ² | --/-- |
| Dato: | Rev.nr: | Rev.Dato: | Tegnet av: |
| 01.03.21 | 02.ES | 18.03.21 | Stakkeland |
| Prosjektnr.: | | | Dato arb.tegning |
| T-21025 | | | 00.00.00 |
| Tegning: | | | Tegningsnr.: |
| Loftsplan | | | 4 |
| Målestokk: | | | 1:100 |
| Areal tak: | | | 210 m ² |

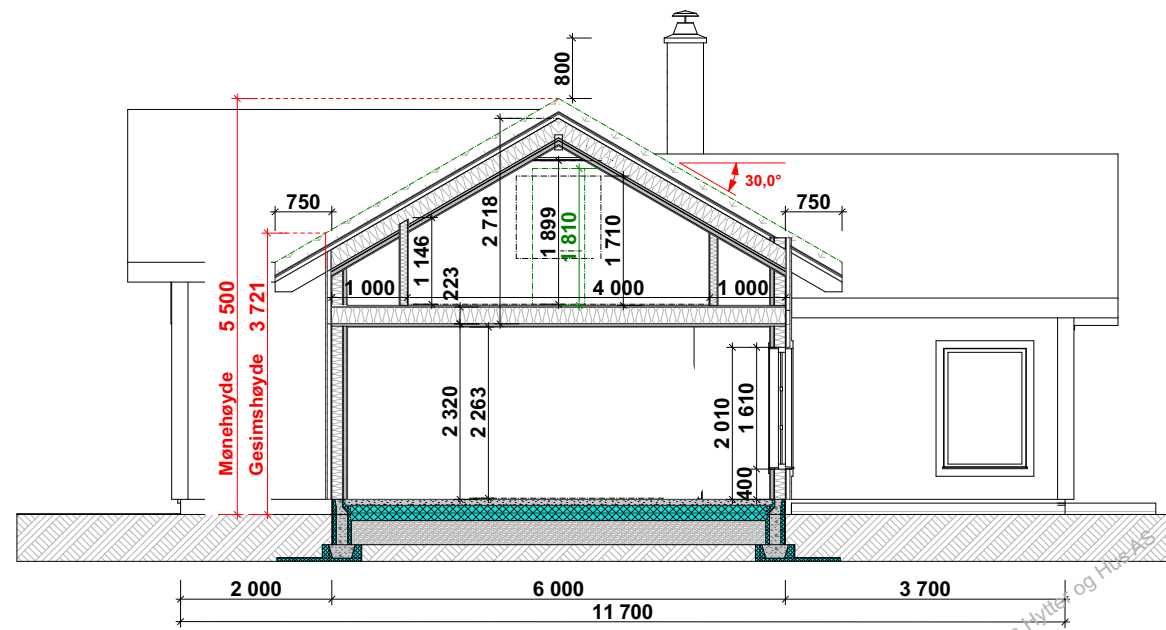

Snitt A-A

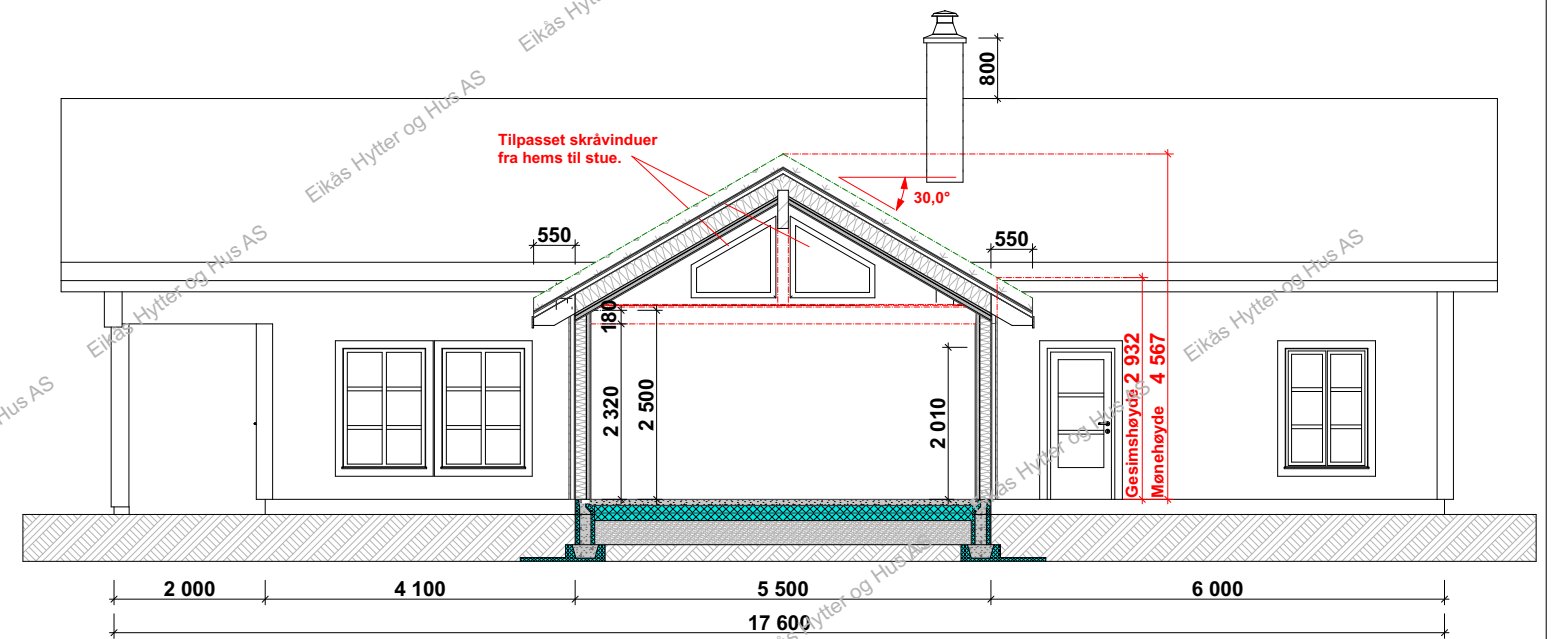

Snitt B-B

Snitt C-C



EIKÅS HYTTET & HUS
 Tlf:38 34 95 00 - Faks:38 34 95 01 www.eikas.no

Tiltakshaver:
Eikås Hytter og Hus AS
 -

Byggeadresse:

| | | | | | | | | |
|--------------|----------------------|----------|----------------------|-----------|----------------------|------------|-------------------|--------------------|
| BYA: | 141.1 m ² | BRA: | 122.1 m ² | Iso.Bra: | 107.9 m ² | Gnr./Bnr.: | --/-- | |
| Dato: | 01.03.21 | Rev.nr.: | 02.ES | Rev.Dato: | 18.03.21 | Tegnet av: | Stakkeland | |
| Prosjektnr.: | T-21025 | | | | | | Dato arb.tegning: | 00.00.00 |
| Tegning: | Snitt | | | | | | Tegningsnr.: | 5 |
| | | | | | | | Målestokk: | 1:100 |
| | | | | | | | Areal tak: | 210 m ² |