

EIKÅS HYTTTER & HUS

Tlf:38 34 95 00 - Faks:38 34 95 01 www.eikas.no

Tiltakshaver:

Eikas Hytter & Hus

-


--

Byggeadresse:


BYA: 148.6 m ²	BRA: 156.3 m ²	Isol.BRA: 148.7 m ²	Gnr./Bnr.: --
Dato: 09.03.21	Rev.nr: 01.EE	Rev.Dato: 23.03.21	Tegnet av: E.Egeland
Prosjektnr.: T-21028			Dato arb.tegning: 00.00.00
			Tegningsnr.: 1
Tegning: Perspektiv			Målestokk:
			Areal tak: 211.8 m ²




Fasade 1

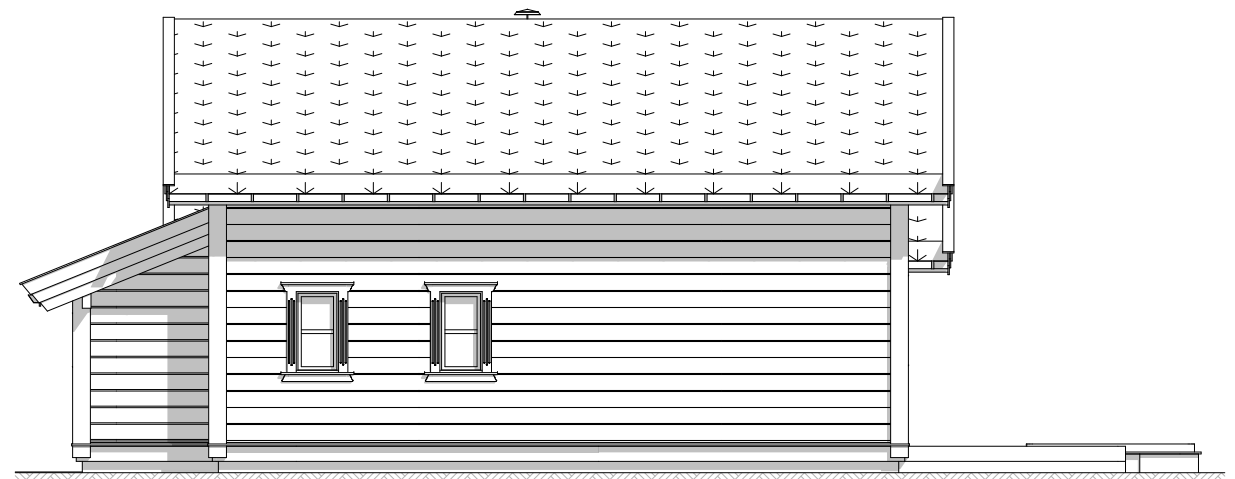

Fasade 2

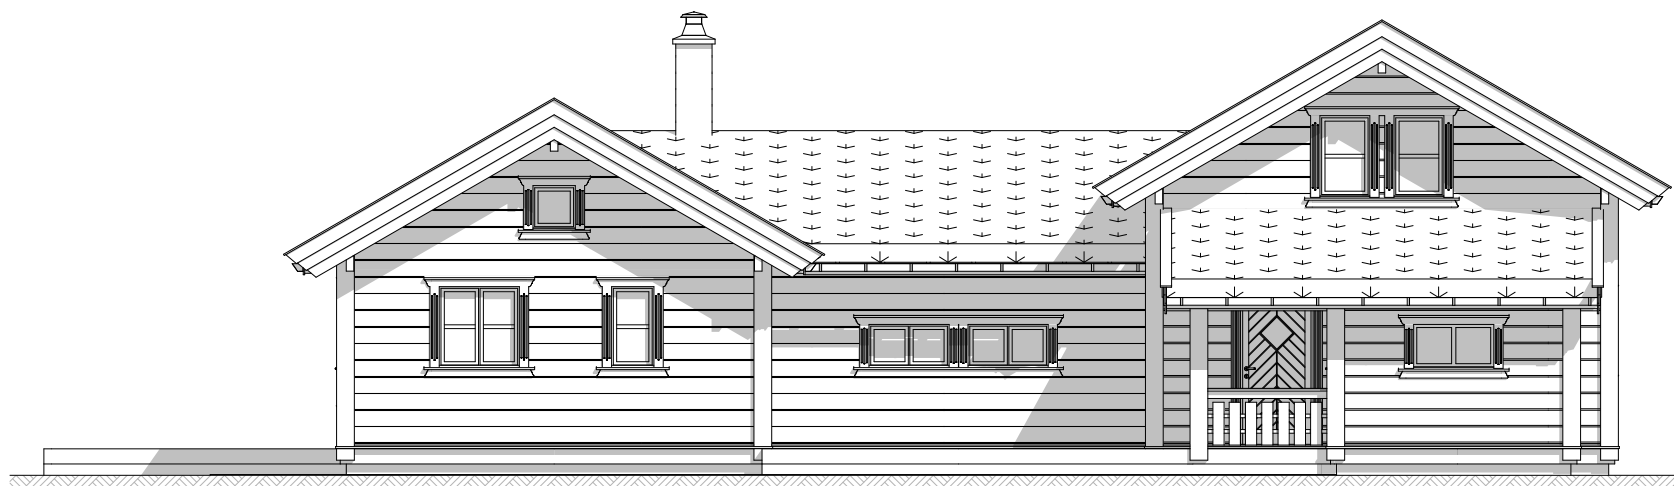

Fasade 3

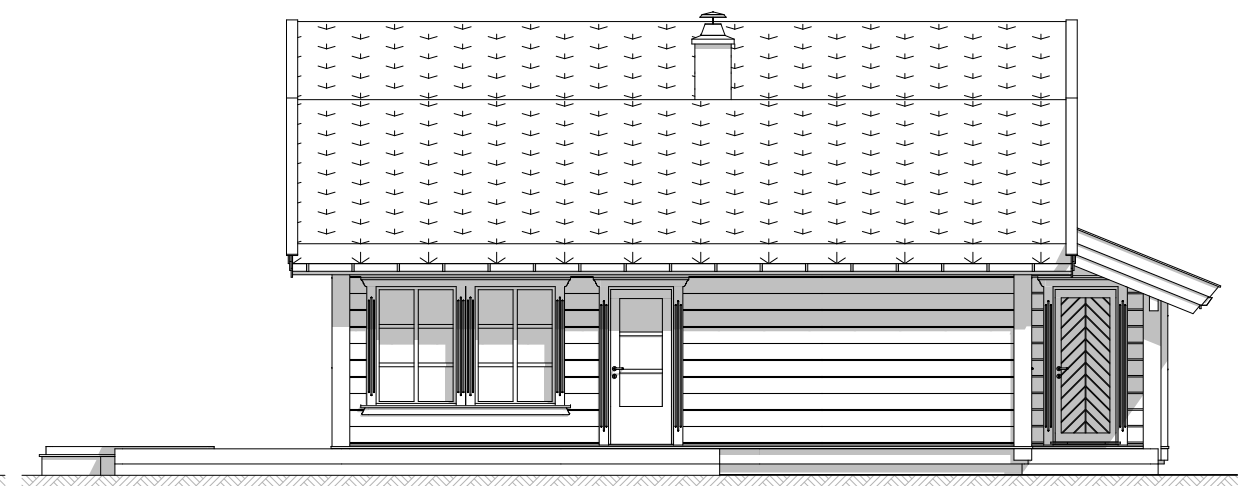

Fasade 4



EIKÅS HYTTER & HUS
Tlf:38 34 95 00 - Faks:38 34 95 01 www.eikas.no


Tiltakshaver:

Eikås Hytter & Hus

Byggeadresse:

BYA:	148.6 m ²	BRA:	156.3 m ²	Isol.BRA:	148.7 m ²	Gnr./Bnr.:	--
Dato:	09.03.21	Rev.nr:	01.EE	Rev.Dato:	23.03.21	Tegnet av:	E.Egeland
Prosjektnr.:	T-21028			Dato arb.tegning	00.00.00		
Tegning:	Fasader			Tegningsnr.:	2		
				Målestokk:	1:100		
				Areal tak:	211.8 m ²		

Hovedplan

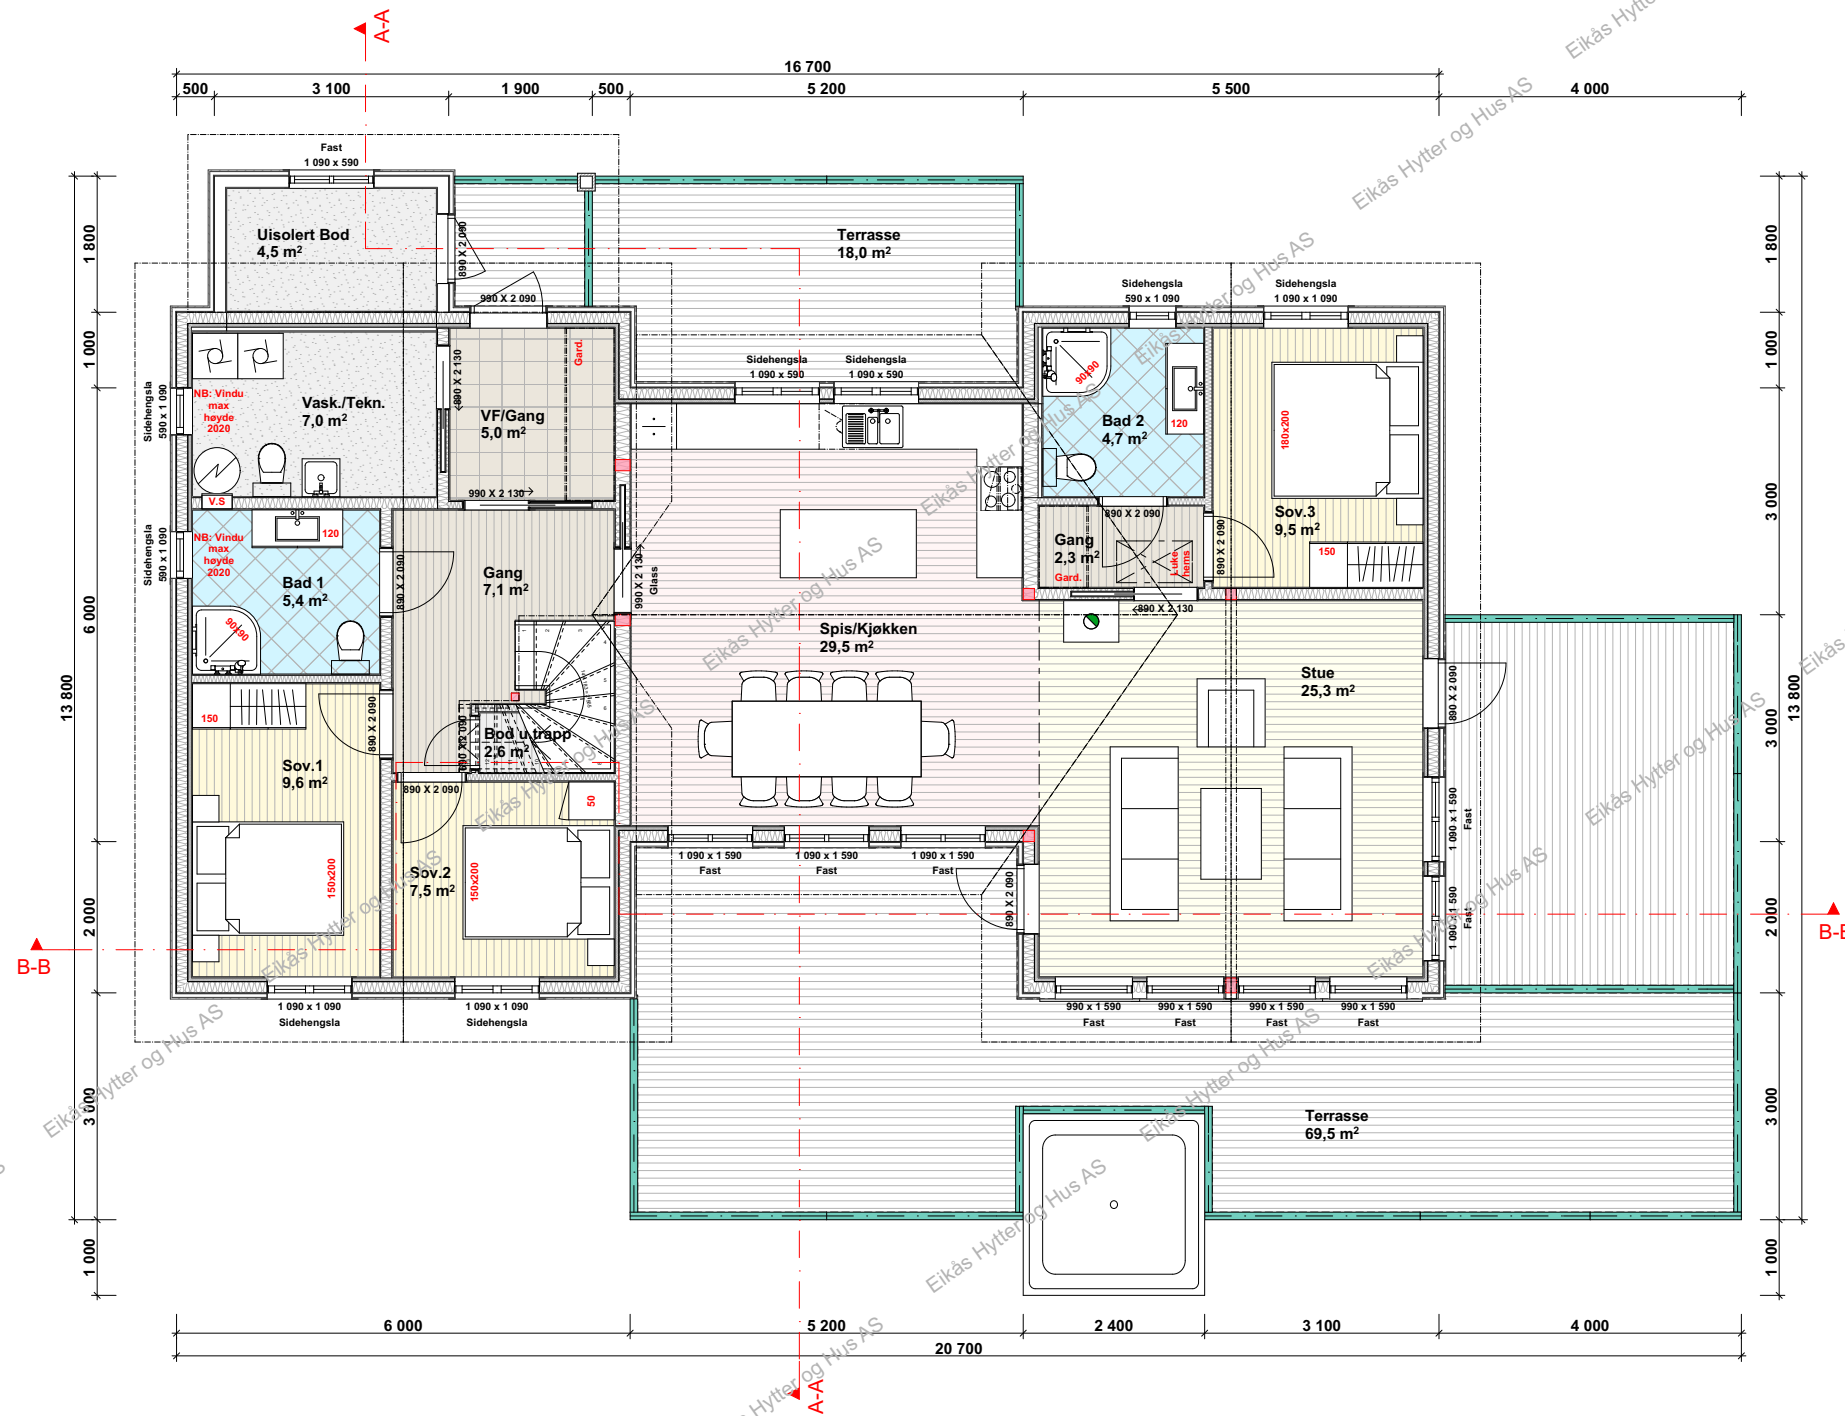

BRA.1.etg.: 130.3 m²
BRA.2.etg.: 26.0 m²
BRA.Tot.: 156.3 m²

ISO.BRA. 1.etg.: 122.7 m²
ISO.BRA.2.etg.: 26.0 m²
ISO.BRA.Tot.: 148.7 m²




EIKÅS HYTTER & HUS
 Tlf:38 34 95 00 - Faks:38 34 95 01 www.eikas.no

Tittakshaver:			
Eikås Hytter & Hus			

Byggeadresse:			

BYA: 148.6 m ²	BRA: 156.3 m ²	Isol.BRA: 148.7 m ²	Gnr./Bnr.: --
Dato: 09.03.21	Rev.nr: 01.EE	Rev.Dato: 23.03.21	Tegnet av: E.Egeland
Prosjektnr.: T-21028			Dato arb.tegning: 00.00.00
			Tegningsnr.: 3
Tegning:			Målestokk: 1:100
Hovedplan			Areal tak: 211.8 m ²

Loftsplan

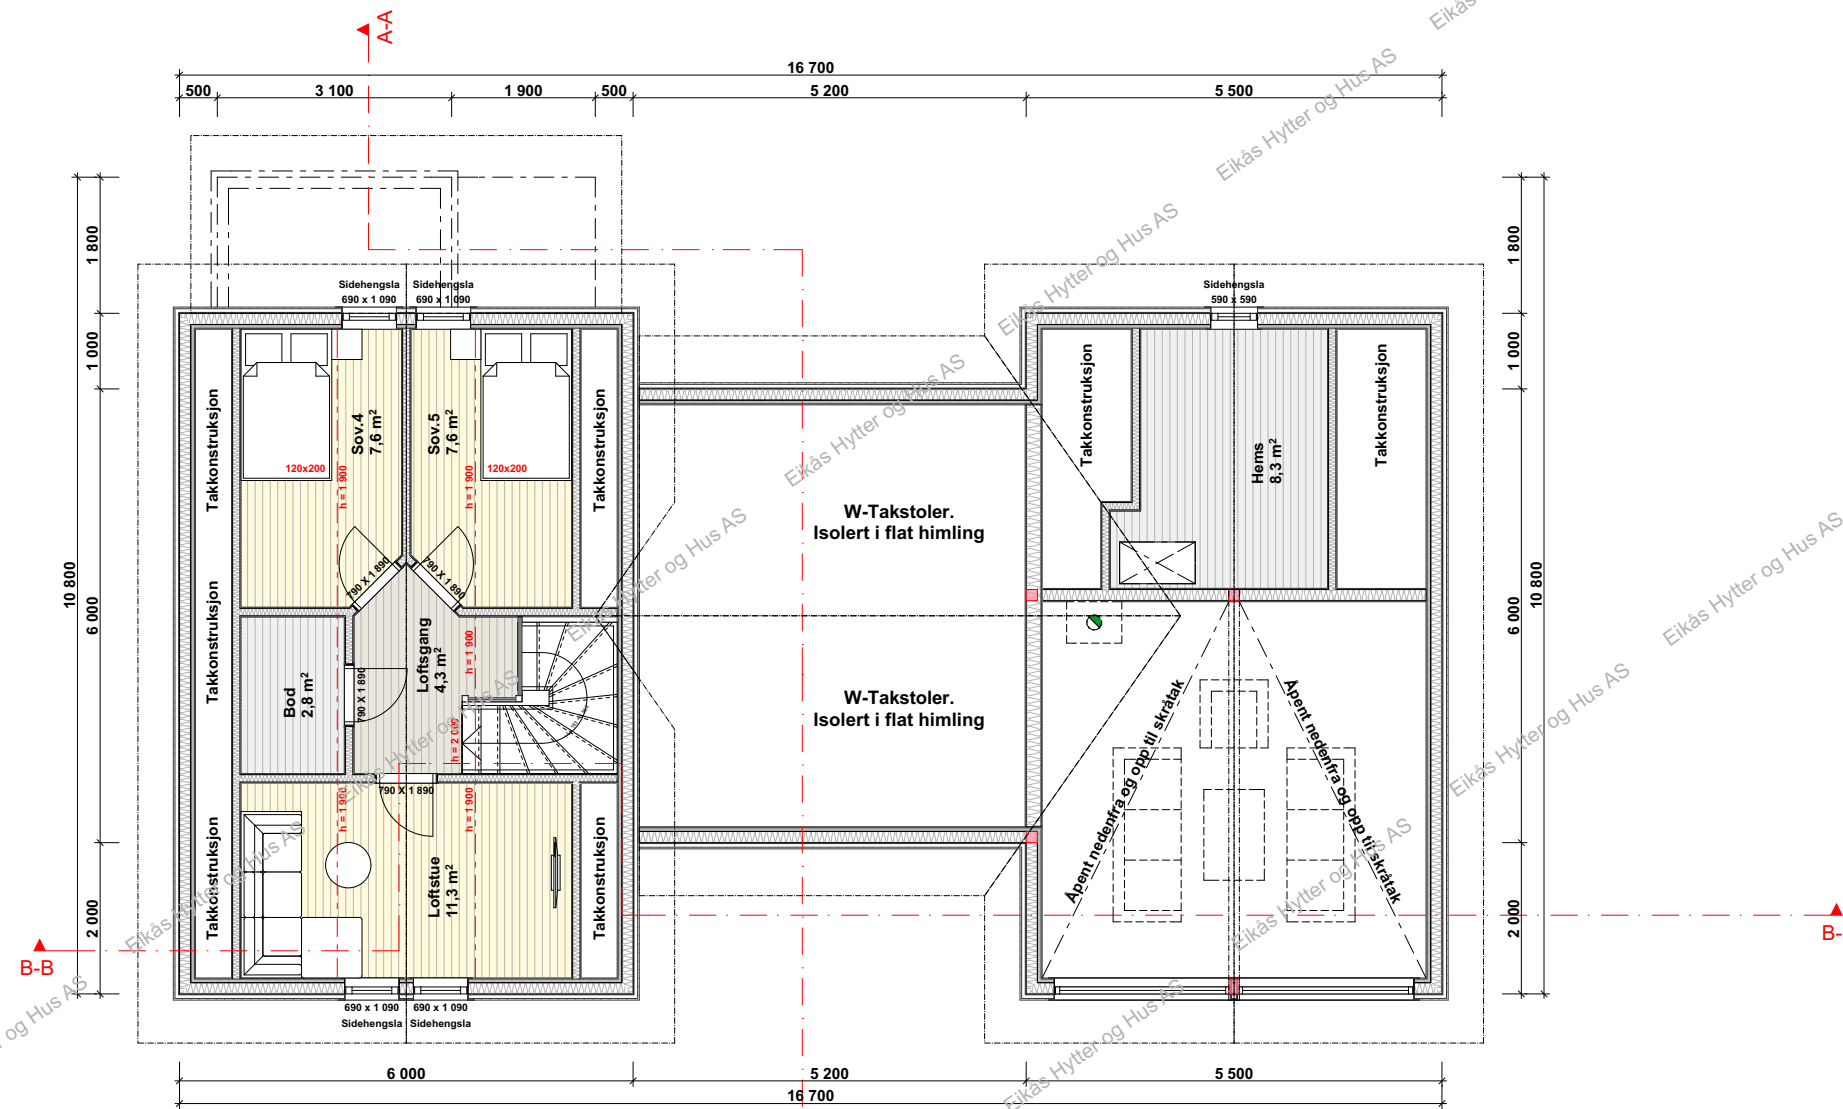


EIKÅS HYTTER & HUS
 Tlf:38 34 95 00 - Faks:38 34 95 01 www.eikas.no


Tittakshaver:			
Eikås Hytter & Hus			

Byggeadresse:			

BYA:	BRA:	Isol.BRA:	Gnr./Bnr.:
148.6 m²	156.3 m²	148.7 m²	--
Dato:	Rev.nr:	Rev.Dato:	Tegnet av:
09.03.21	01.EE	23.03.21	E.Egeland
Prosjektnr.:			Dato arb.tegning
T-21028			00.00.00
Tegning:			Tegningsnr.:
Loftsplan			4
Målestokk:			1:100
Areal tak:			211.8 m²

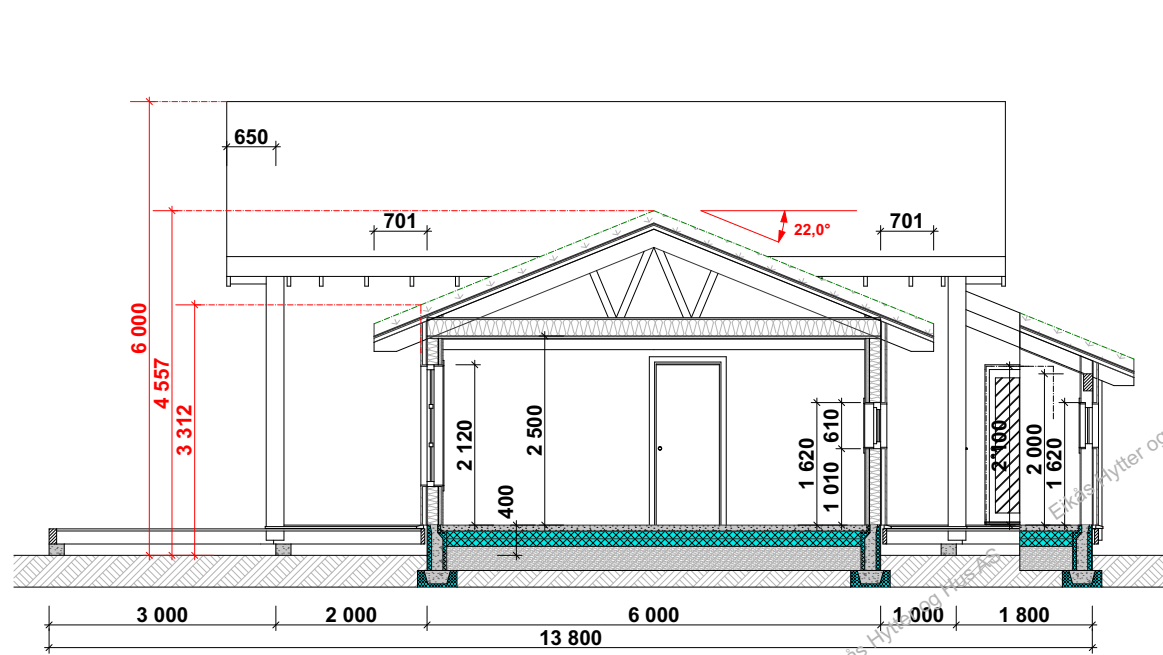

Snitt A-A

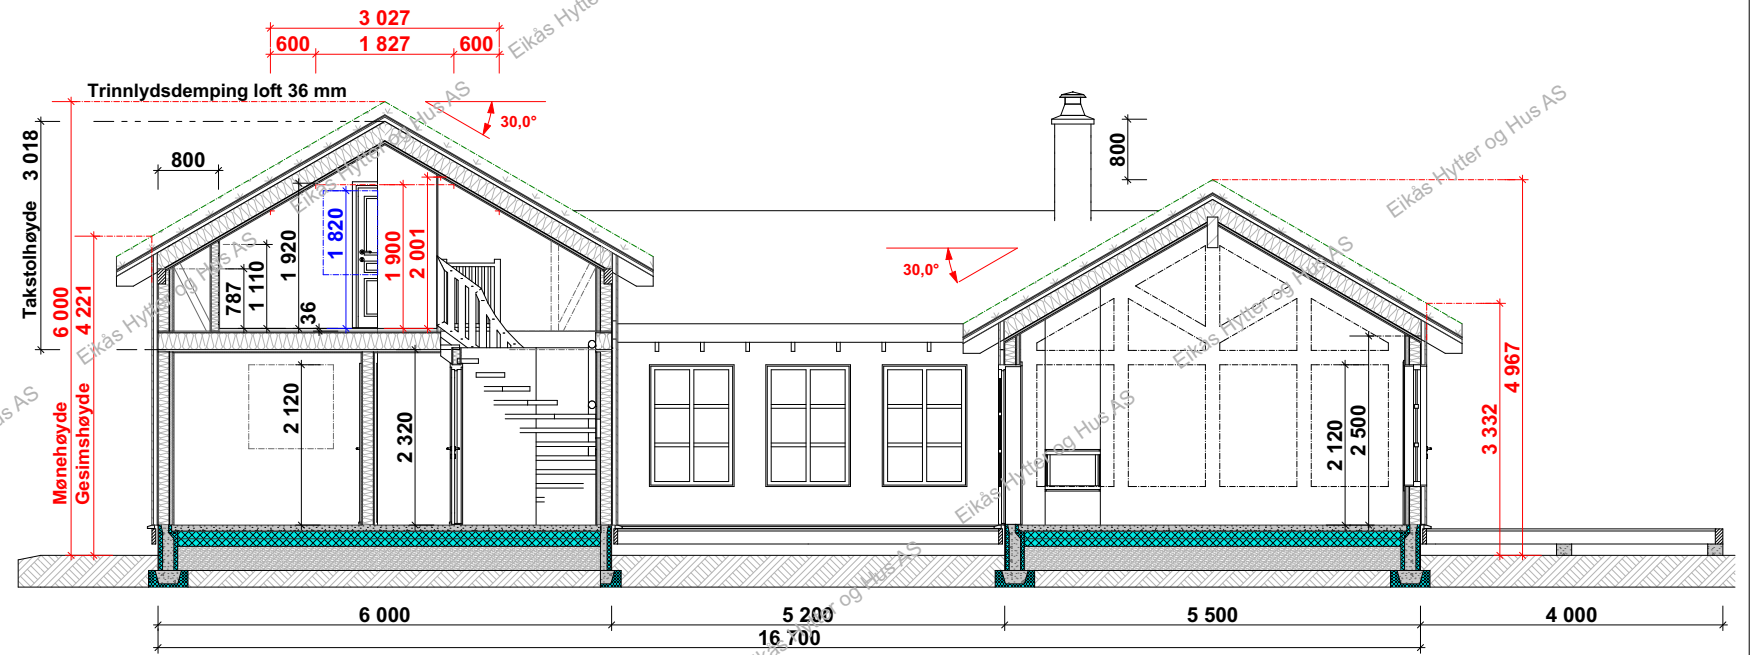

Snitt B-B



EIKÅS HYTTER & HUS
Tlf:38 34 95 00 - Faks:38 34 95 01 www.eikas.no

Tiltakshaver:			
Eikås Hytter & Hus			
-			
-			
Byggeadresse:			

BYA:	BRA:	Isol.BRA:	Gnr./Bnr.:
148.6 m ²	156.3 m ²	148.7 m ²	--
Dato:	Rev.nr.:	Rev.Dato:	Tegnet av:
09.03.21	01.EE	23.03.21	E.Egeland
Prosjektnr.:			Dato arb.tegning
T-21028			00.00.00
Tegningsnr.:			5
Tegning:			Målestokk:
Snitt			1:100
			Areal tak:
			211.8 m ²