

**EIKÅS HYTTER & HUS**  
 Tlf:38 34 95 00 - Faks:38 34 95 01 www.eikas.no


Tiltakshaver:  
**Eikas Hytter & Hus**  
 -  
 --

Byggeadresse:  
 ----

BYA: 149.7 m <sup>2</sup>	BRA: 160.1 m <sup>2</sup>	Isol.BRA: 149.9 m <sup>2</sup>	Gnr./Bnr.: ----
Dato: 25.03.21	Rev.nr: 00.EE	Rev.Dato: 00.00.00	Tegnet av: E.Egeland
Prosjektnr.: <b>T-21033</b>			Dato arb.tegning: 00.00.00
			Tegningsnr.: 1
Tegning: <b>Perspektiv</b>			Målestokk:
			Areal tak: 212 m <sup>2</sup>




**Fasade 1**

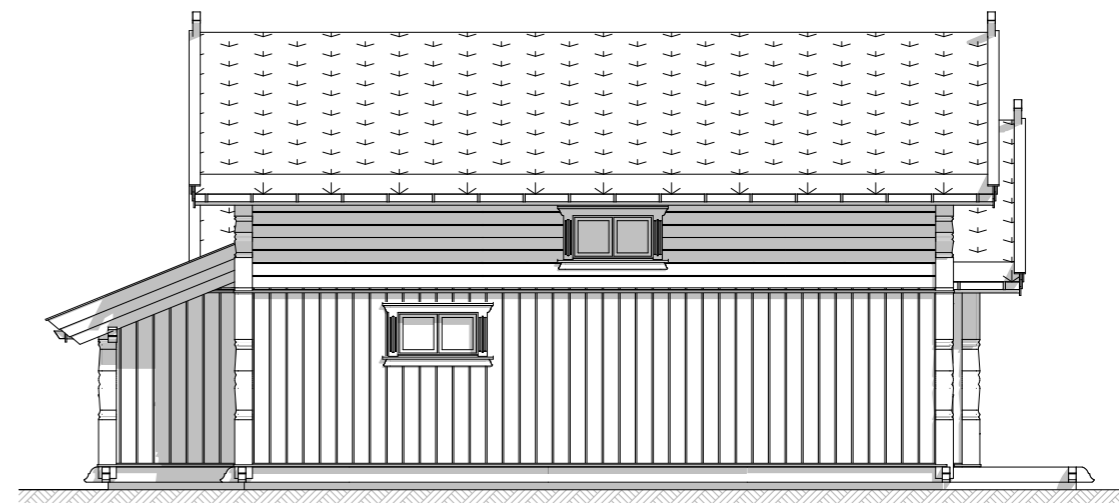

**Fasade 2**



**Fasade 3**

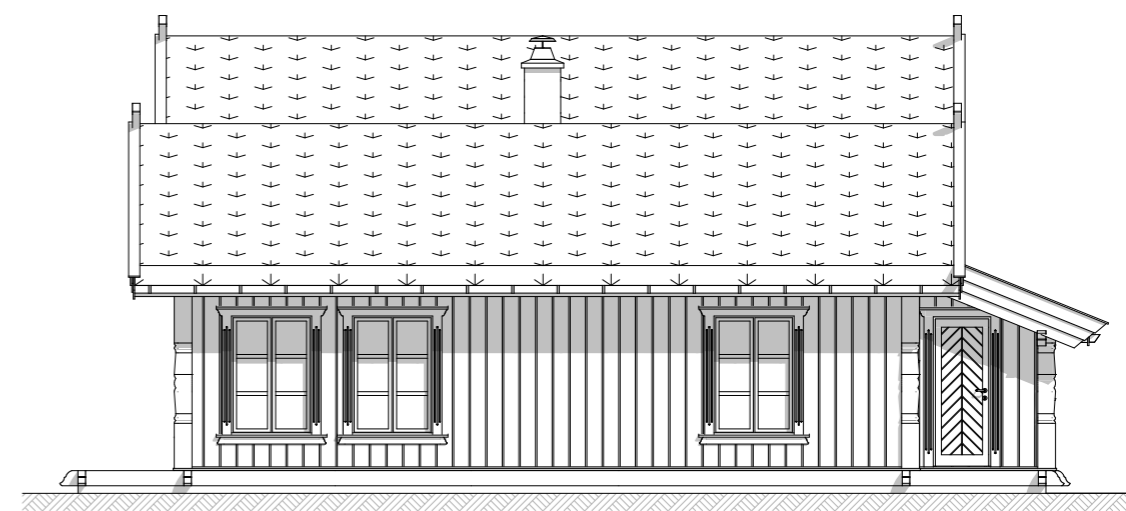

**Fasade 4**



**EIKÅS HYTTER & HUS**

Tlf:38 34 95 00 - Faks:38 34 95 01 www.eikas.no

Tittakhaber:

**Eikås Hytter & Hus**


--

Byggeadresse:

----

BYA:	149.7 m <sup>2</sup>	BRA:	160.1 m <sup>2</sup>	Isol.BRA:	149.9 m <sup>2</sup>	Gnr./Bnr.:	----	
Dato:	25.03.21	Rev.nr.:	00.EE	Rev.Dato:	00.00.00	Tegnet av:	E.Egeland	
Prosjektnr.:	<b>T-21033</b>						Dato arb.tegning	00.00.00
Tegning:	<b>Fasader</b>						Tegningsnr.:	2
						Målestokk:	<b>1:100</b>	
						Areal tak:	212 m <sup>2</sup>	

# Hovedplan

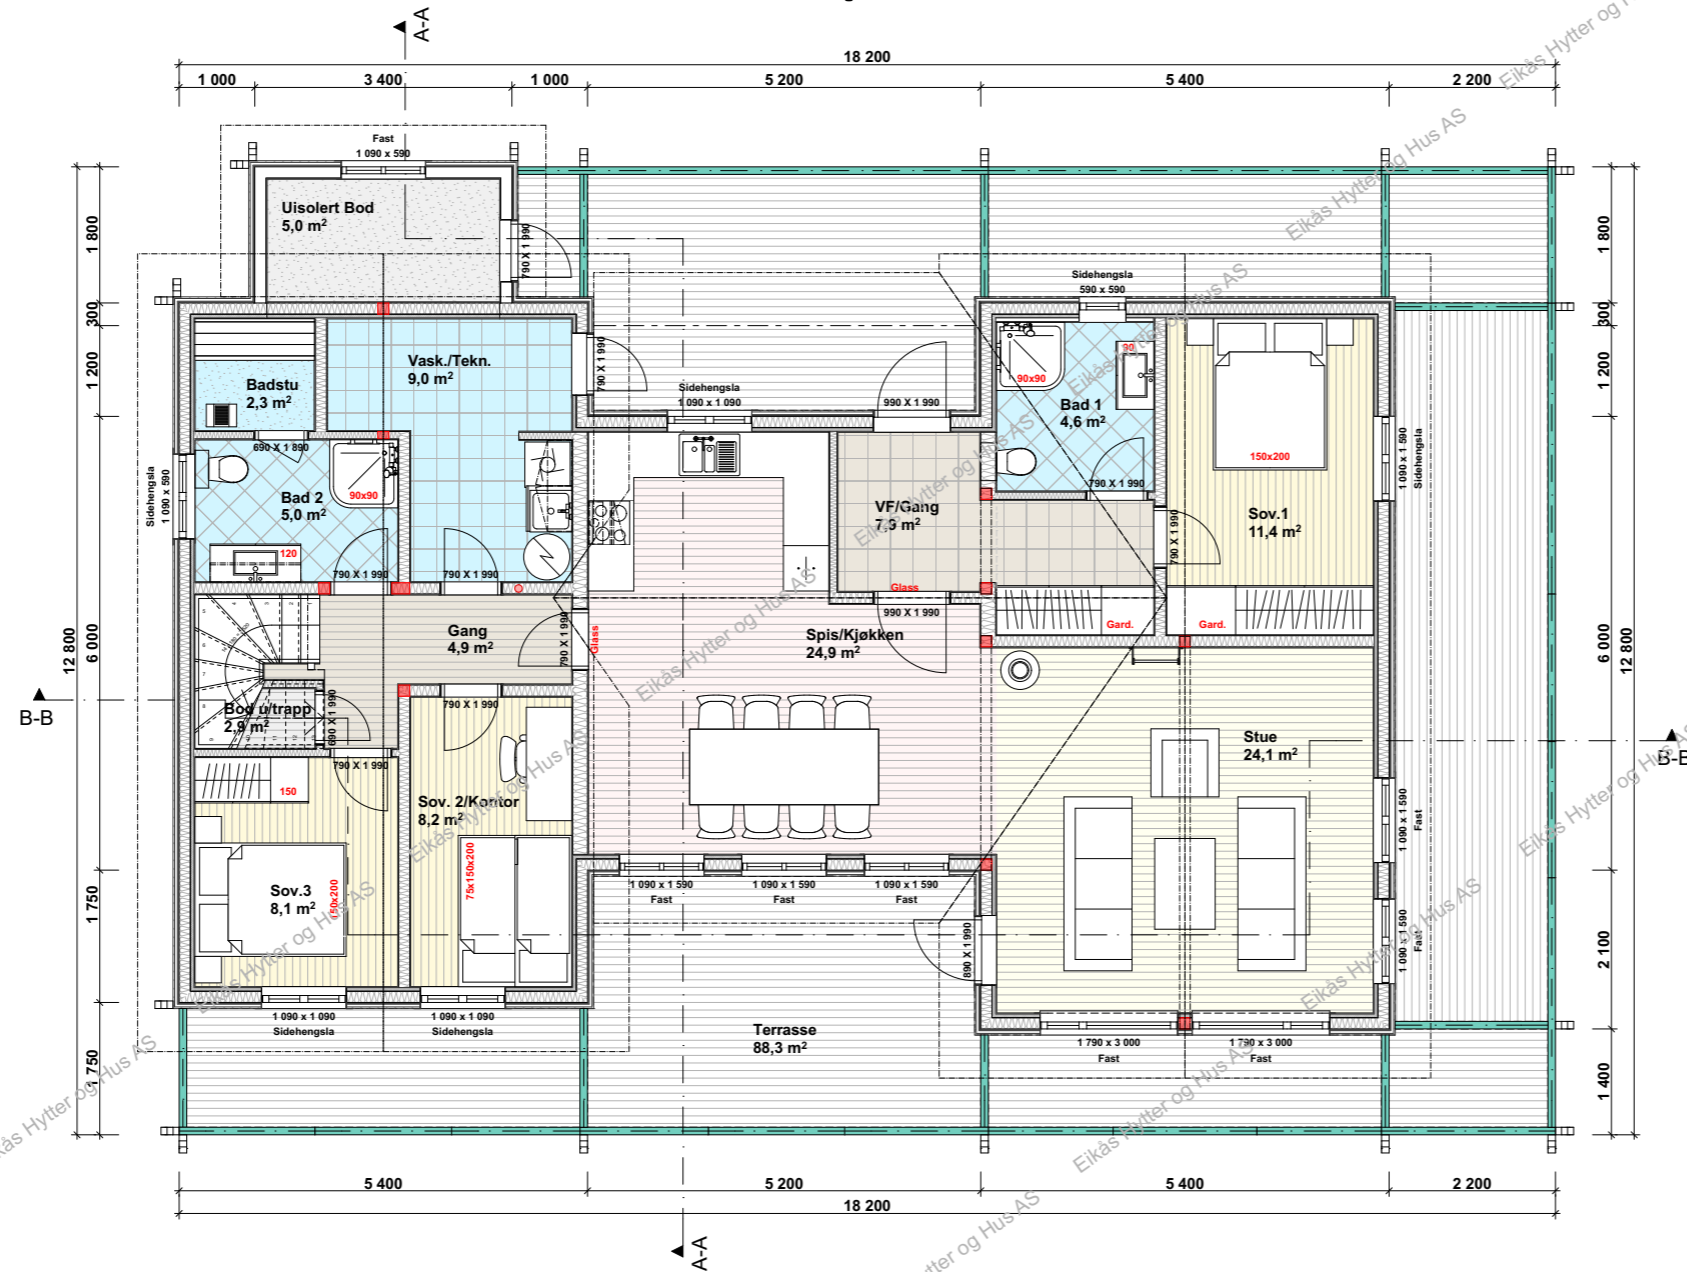

**BRA.1.etg.: 130.8 m<sup>2</sup>**  
**BRA.2.etg.: 29.3 m<sup>2</sup>**  
**BRA.Tot.: 160.1 m<sup>2</sup>**


**ISO.BRA.1.etg.: 120.6 m<sup>2</sup>**  
**ISO.BRA.2.etg.: 29.3 m<sup>2</sup>**  
**ISO.BRA.Tot.: 149.9 m<sup>2</sup>**



**EIKÅS HYTTER & HUS**  
 Tlf:38 34 95 00 - Faks:38 34 95 01 www.eikas.no

Tittakshaver:			
Eikås Hytter & Hus			
---			
Byggeadresse:			
----			
BYA:	BRA:	Isol.BRA:	Gnr./Bnr.:
149.7 m <sup>2</sup>	160.1 m <sup>2</sup>	149.9 m <sup>2</sup>	----
Dato:	Rev.nr.:	Rev.Dato:	Tegnet av:
25.03.21	00.EE	00.00.00	E.Egeland
Prosjektnr.:			Dato arb.tegning
<b>T-21033</b>			00.00.00
			Tegningsnr.:
			3
Tegning:			Målestokk:
Hovedplan			1:100
			Areal tak:
			212 m <sup>2</sup>

# Loftsplan

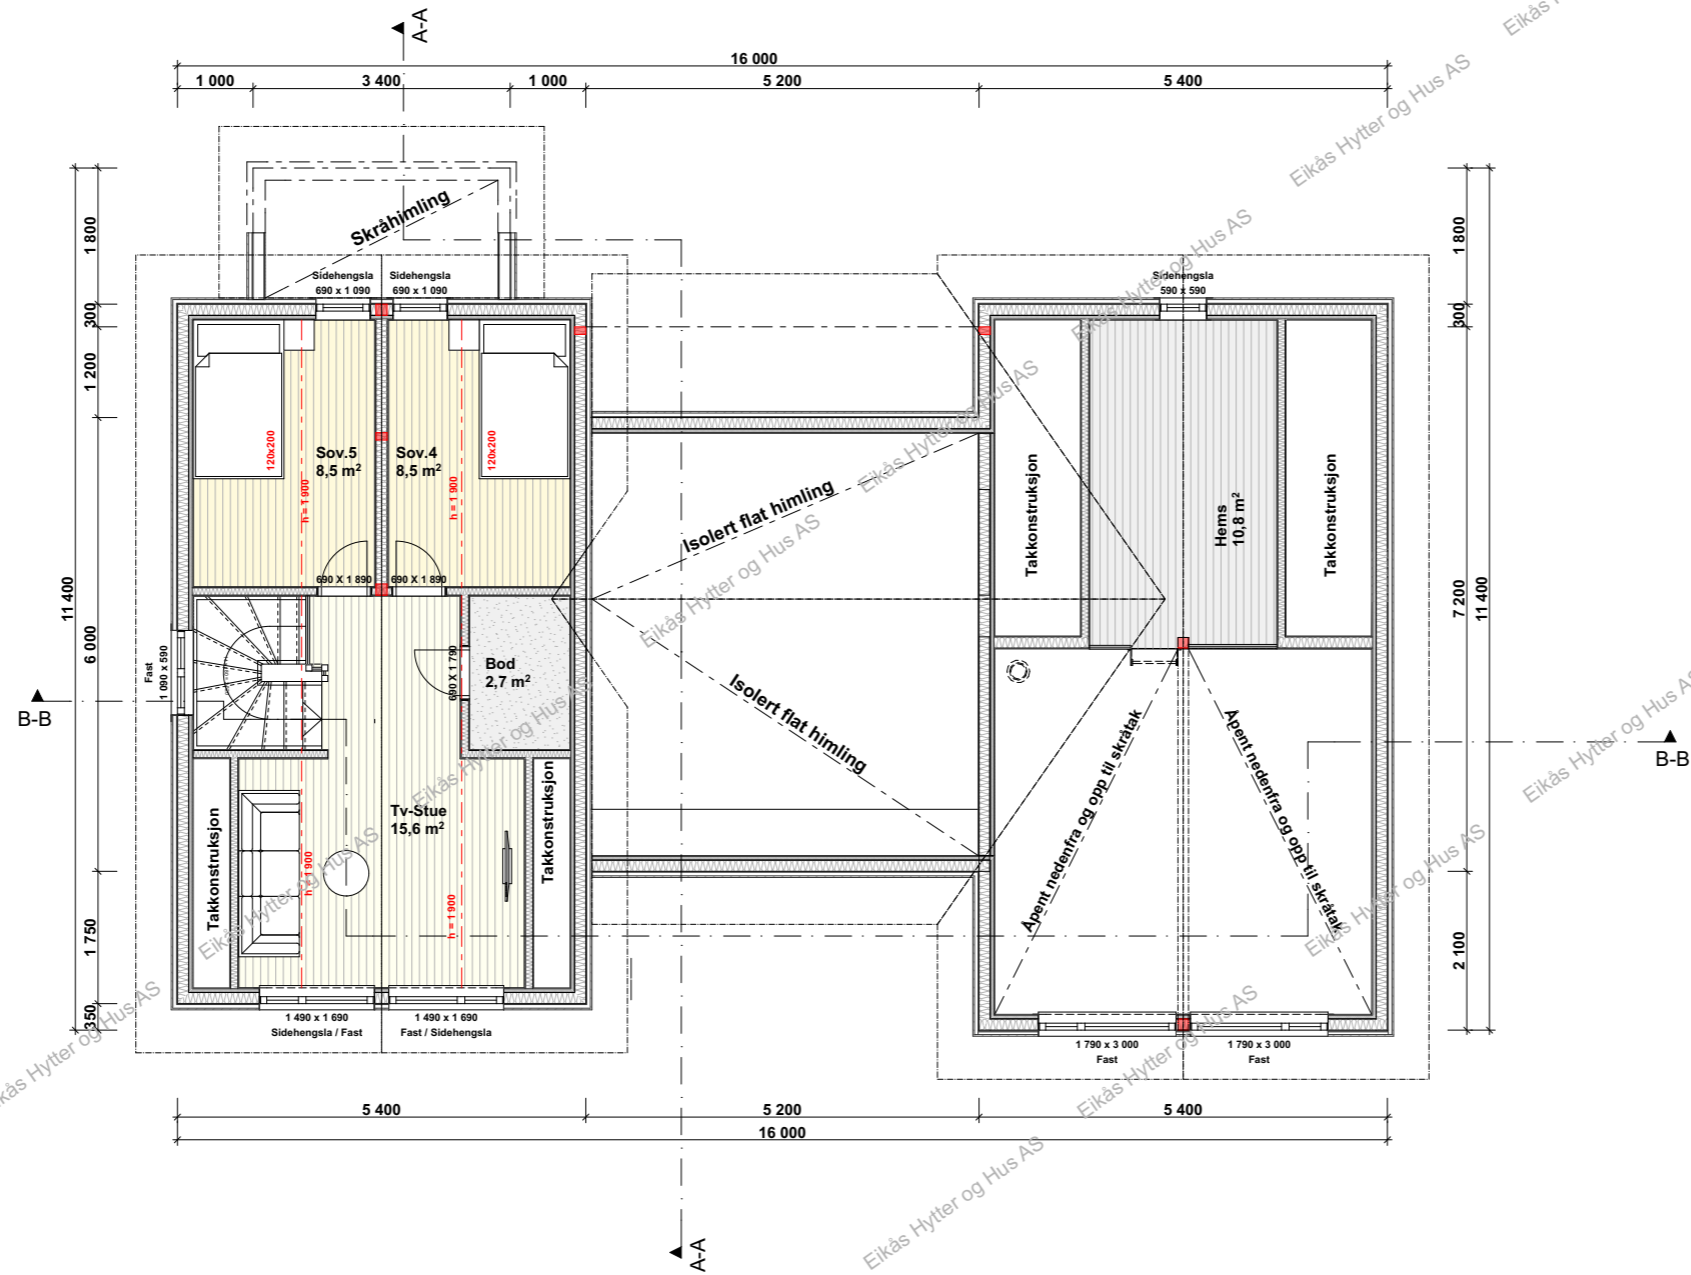

EIKÅS HYTTER & HUS

Tlf:38 34 95 00 - Faks:38 34 95 01 www.eikas.no

Tittakshaver:

**Eikås Hytter & Hus**


-

--


Byggeadresse:

----

BYA:	149.7 m <sup>2</sup>	BRA:	160.1 m <sup>2</sup>	Isol.BRA:	149.9 m <sup>2</sup>	Gnr./Bnr.:	----	
Dato:	25.03.21	Rev.nr.:	00.EE	Rev.Dato:	00.00.00	Tegnet av:	E.Egeland	
Prosjektnr.:	<b>T-21033</b>						Dato arb.legning:	00.00.00
						Tegningsnr.:	4	
Tegning:	<b>Loftsplan</b>						Målestokk:	<b>1:100</b>
						Areal tak:	212 m <sup>2</sup>	

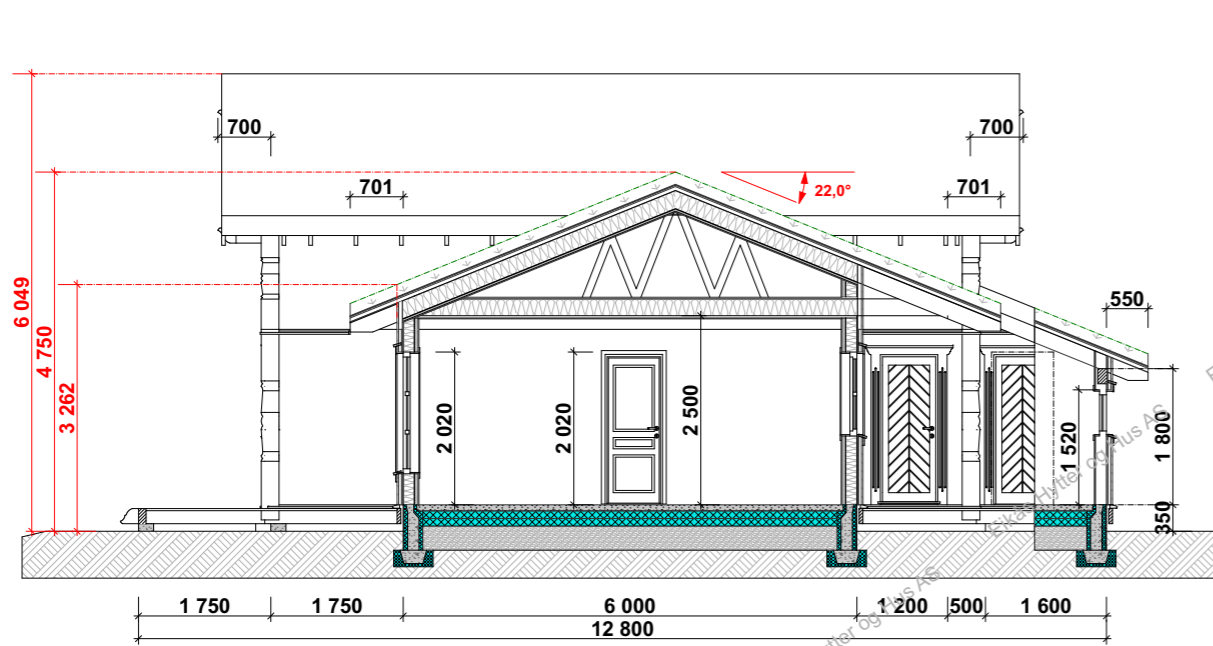

**Snitt A-A**

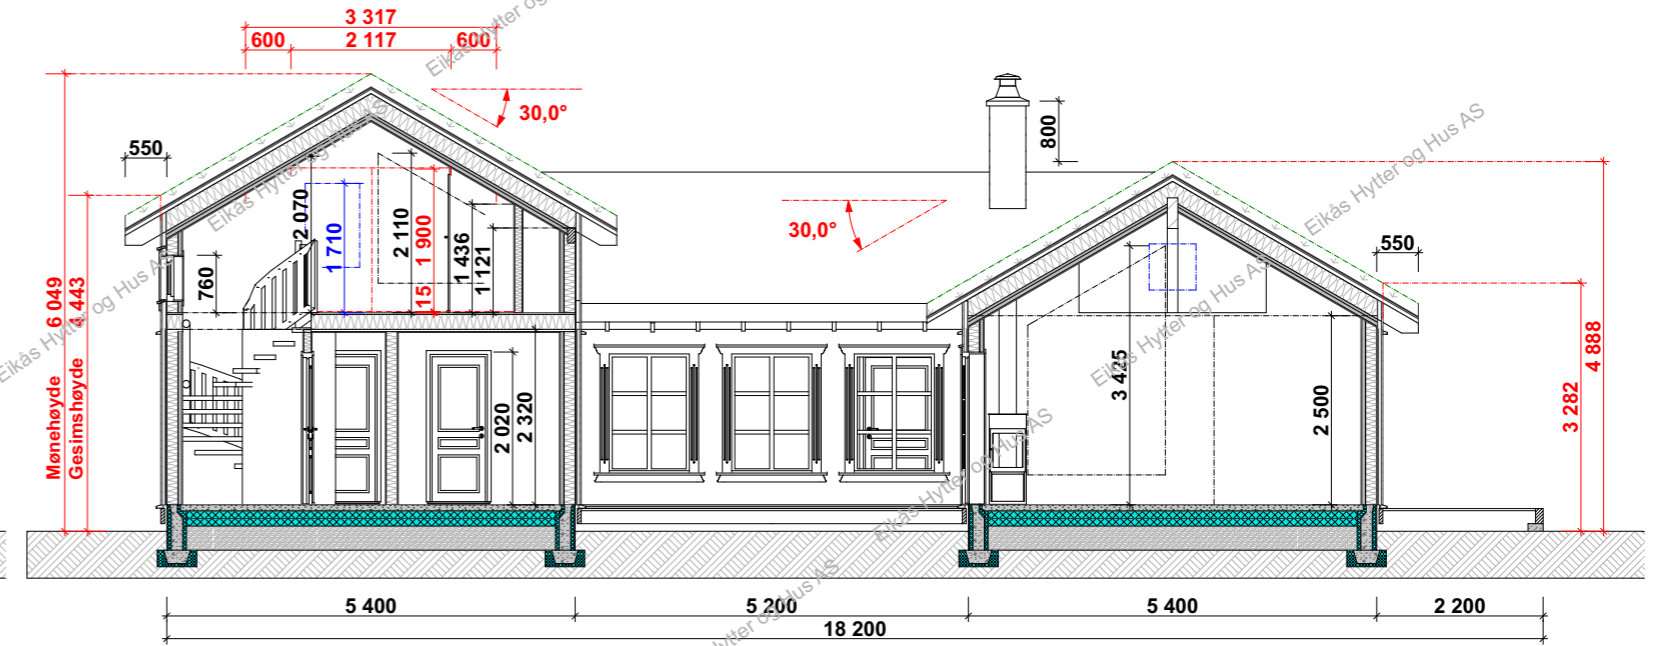

**Snitt B-B**



**EIKÅS HYTTER & HUS**  
Tlf:38 34 95 00 - Faks:38 34 95 01 www.eikas.no

Tittakhaber:			
Eikås Hytter & Hus			
-			
-			
Byggeadresse:			
----			
BYA:	BRA:	Isol.BRA:	Gnr./Bnr.:
149.7 m <sup>2</sup>	160.1 m <sup>2</sup>	149.9 m <sup>2</sup>	----
Dato:	Rev.nr.:	Rev.Dato:	Tegnet av:
25.03.21	00.EE	00.00.00	E.Egeland
Prosjektnr.:			Dato arb.tegning
<b>T-21033</b>			00.00.00
Tegningsnr.:			5
Tegning:			Målestokk:
<b>Snitt</b>			<b>1:100</b>
			Areal tak:
			212 m <sup>2</sup>