



EIKÅS HYTTTER & HUS

Tlf:38 34 95 00 - Faks:38 34 95 01 www.eikas.no

Tiltakshaver:  
Eikas Hytter og Hus AS  
--

Byggeadresse:


BYA: 172 m <sup>2</sup>	BRA: 152.9 m <sup>2</sup>	Isol.BRA: 149.3 m <sup>2</sup>	Gnr./Bnr.: --/--
Dato: 21.04.21	Rev.nr: 06.ES	Rev.Dato: 07.12.21	Tegnet av: Stakkeland

Prosjektnr.: T-21052	Dato arb.tegning: 00.00.00
	Tegningsnr.: 1

Tegning: Perspektiv	Målestokk:
	Areal tak: 244 m <sup>2</sup>




**Fasade 1**

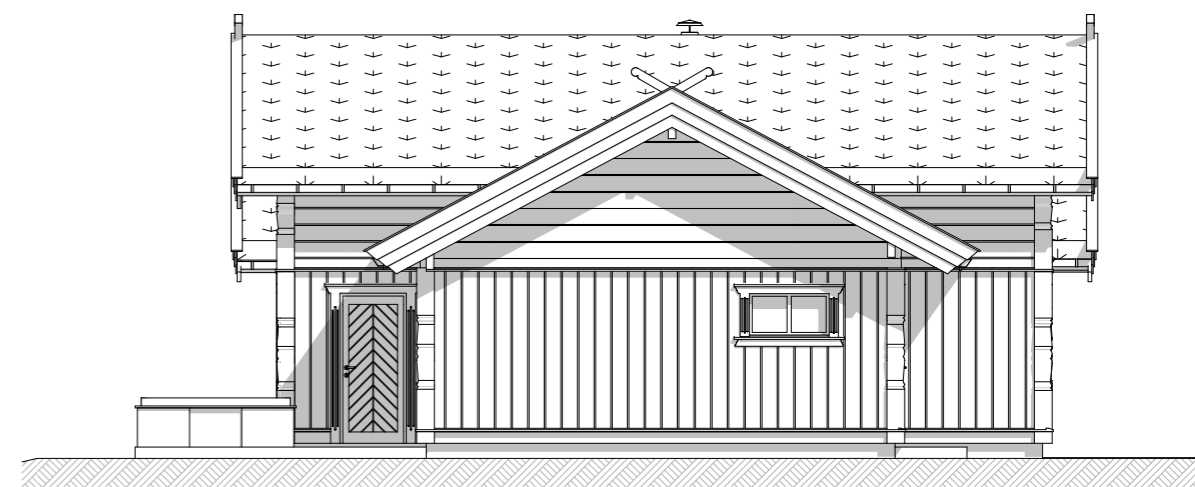

**Fasade 2**



**Fasade 3**

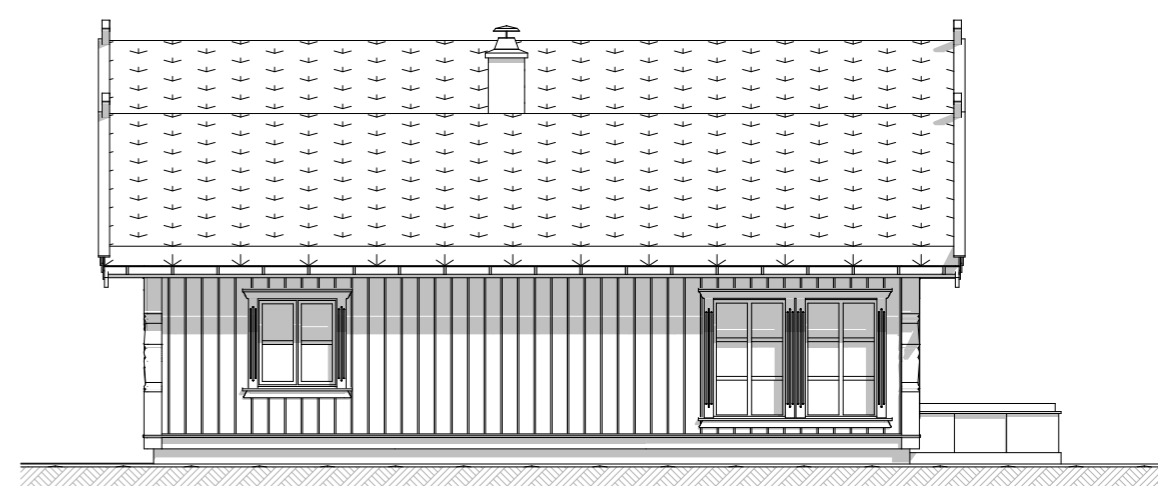

**Fasade 4**



**EIKÅS HYTTER & HUS**

Tlf:38 34 95 00 - Faks:38 34 95 01 [www.eikas.no](http://www.eikas.no)

Tiltakshaver:


**Eikås Hytter og Hus AS**

--

Byggeadresse:

BYA:	172 m <sup>2</sup>	BRA:	152.9 m <sup>2</sup>	Isol.BRA:	149.3 m <sup>2</sup>	Gnr./Bnr.:	--/--
Dato:	21.04.21	Rev.nr.:	06.ES	Rev.Dato:	07.12.21	Tegnet av:	Stakkeland
Prosjektnr.:	<b>T-21052</b>			Dato arb.tegning	00.00.00		
Tegning:	Fasader			Tegningsnr.:	2		
				Målestokk:	1:100		
				Areal tak:	244 m <sup>2</sup>		

# Hovedplan

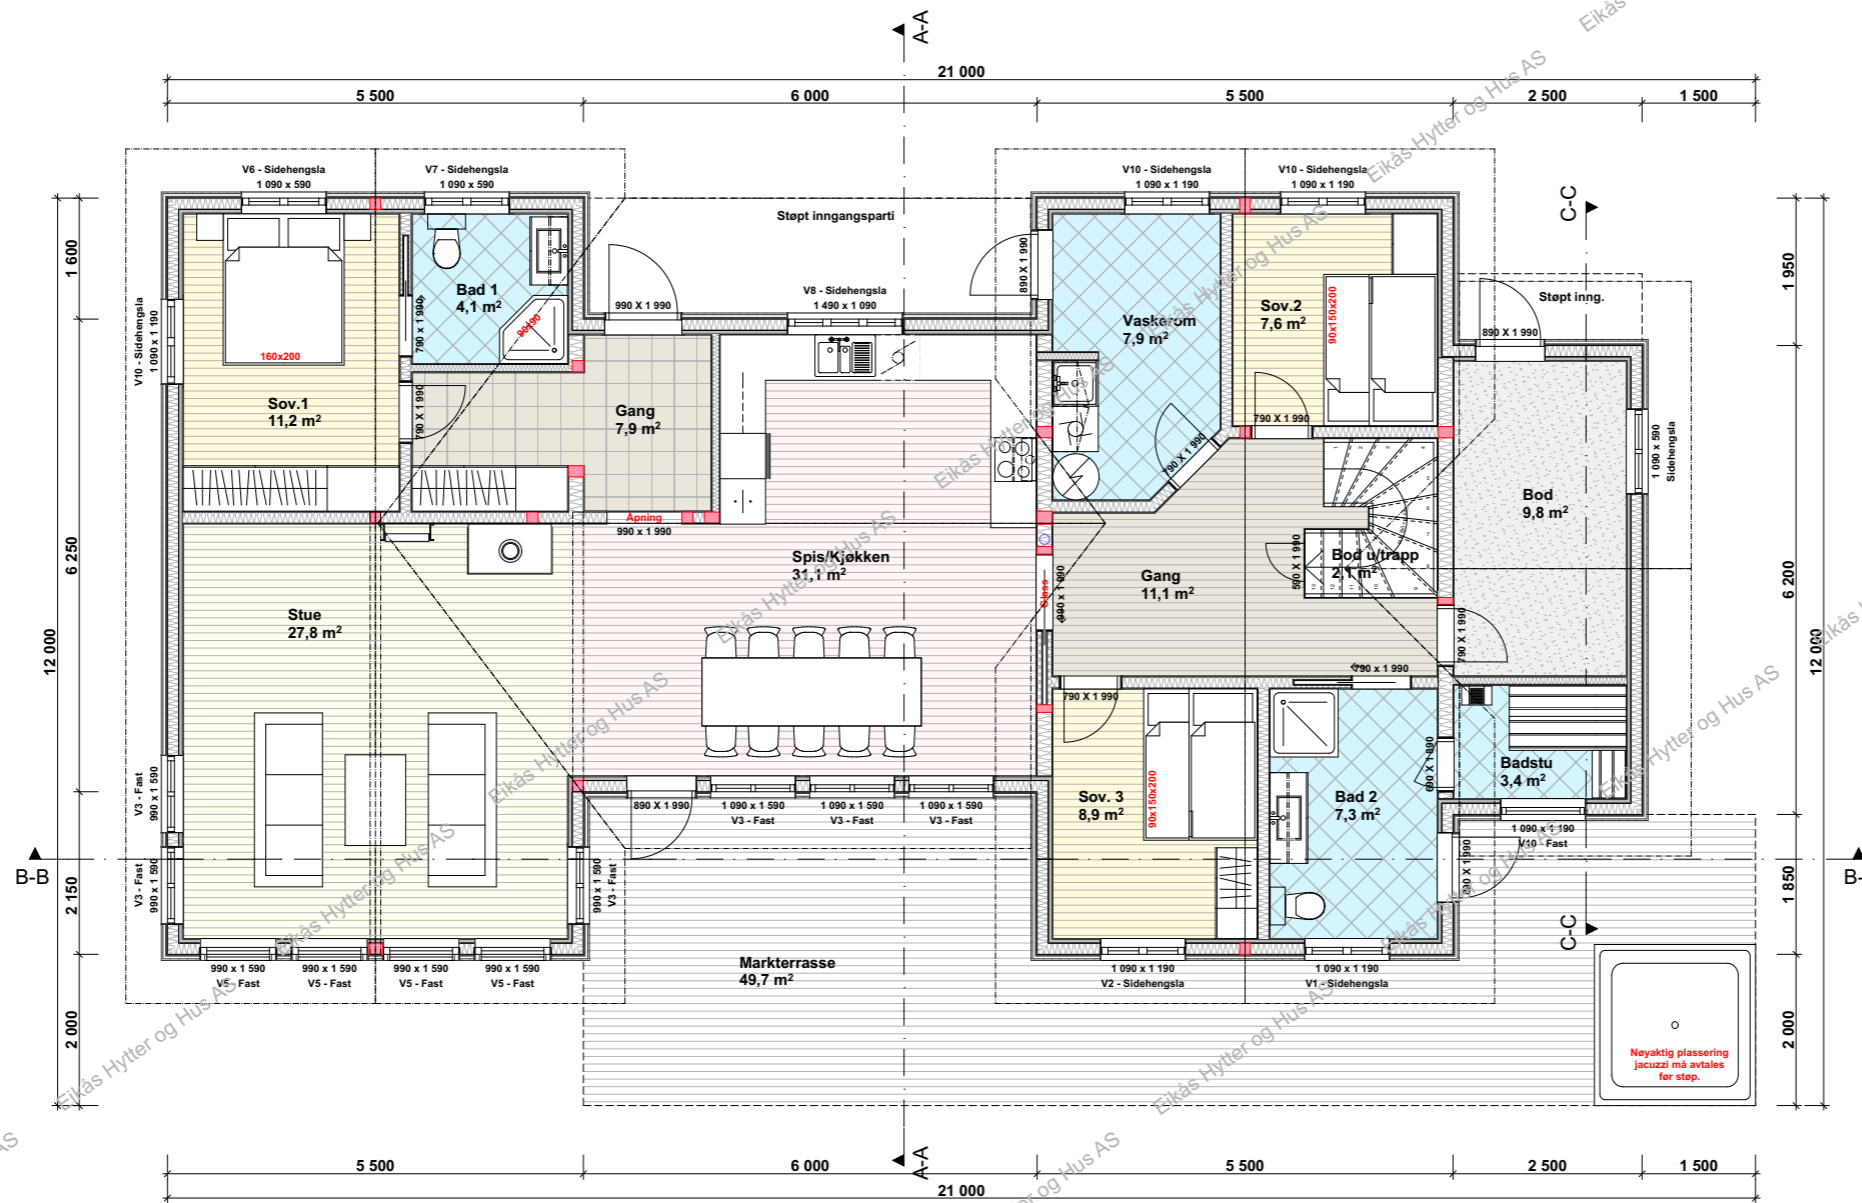

EIKÅS HYTTER & HUS

Tlf:38 34 95 00 - Faks:38 34 95 01 www.eikas.no


Tiltakshaver:

**Eikås Hytter og Hus AS**

Byggeadresse:

BYA:	172 m <sup>2</sup>	BRA:	152.9 m <sup>2</sup>	Isol.BRA:	149.3 m <sup>2</sup>	Gnr./Bnr.:	-/-	
Dato:	21.04.21	Rev.nr.:	06.ES	Rev.Dato:	07.12.21	Tegnet av:	Stakkeland	
Prosjektnr.:	<b>T-21052</b>						Dato arb.tegning:	00.00.00
Tegning:	<b>Hovedplan</b>						Tegningsnr.:	3
							Målestokk:	<b>1:100</b>
							Areal tak:	244 m <sup>2</sup>

# Loftsplan

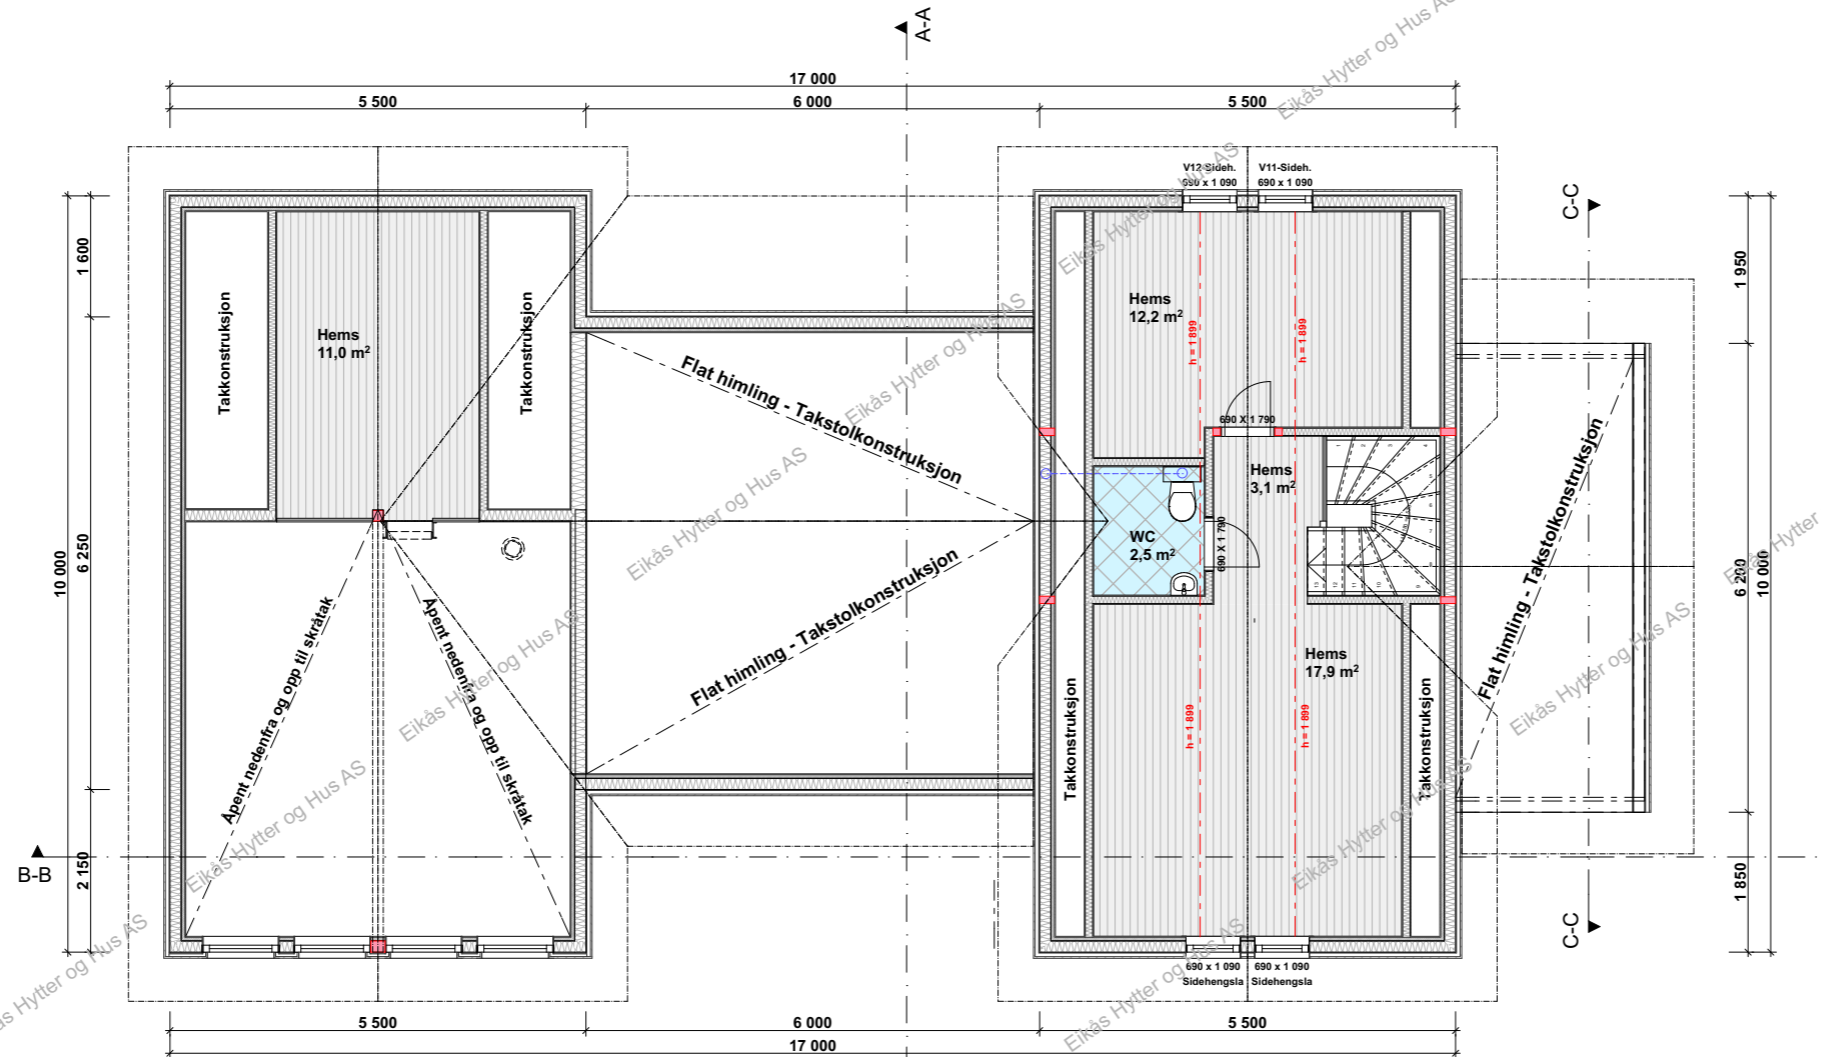


EIKÅS HYTTER & HUS

Tlf:38 34 95 00 - Faks:38 34 95 01 www.eikas.no


Tiltakshaver:  
**Eikås Hytter og Hus AS**  
 -  
 -

Byggeadresse:


BYA:	172 m <sup>2</sup>	BRA:	152,9 m <sup>2</sup>	Isol.BRA:	149,3 m <sup>2</sup>	Gnr./Bnr.:	-/-	
Dato:	21.04.21	Rev.nr.:	06.ES	Rev.Dato:	07.12.21	Tegnet av:	Stakkeland	
Prosjektnr.:	<b>T-21052</b>						Dato arb.tegning:	00.00.00
Tegning:	<b>Loftsplan</b>						Tegningsnr.:	4
							Målestokk:	<b>1:100</b>
							Areal tak:	244 m <sup>2</sup>

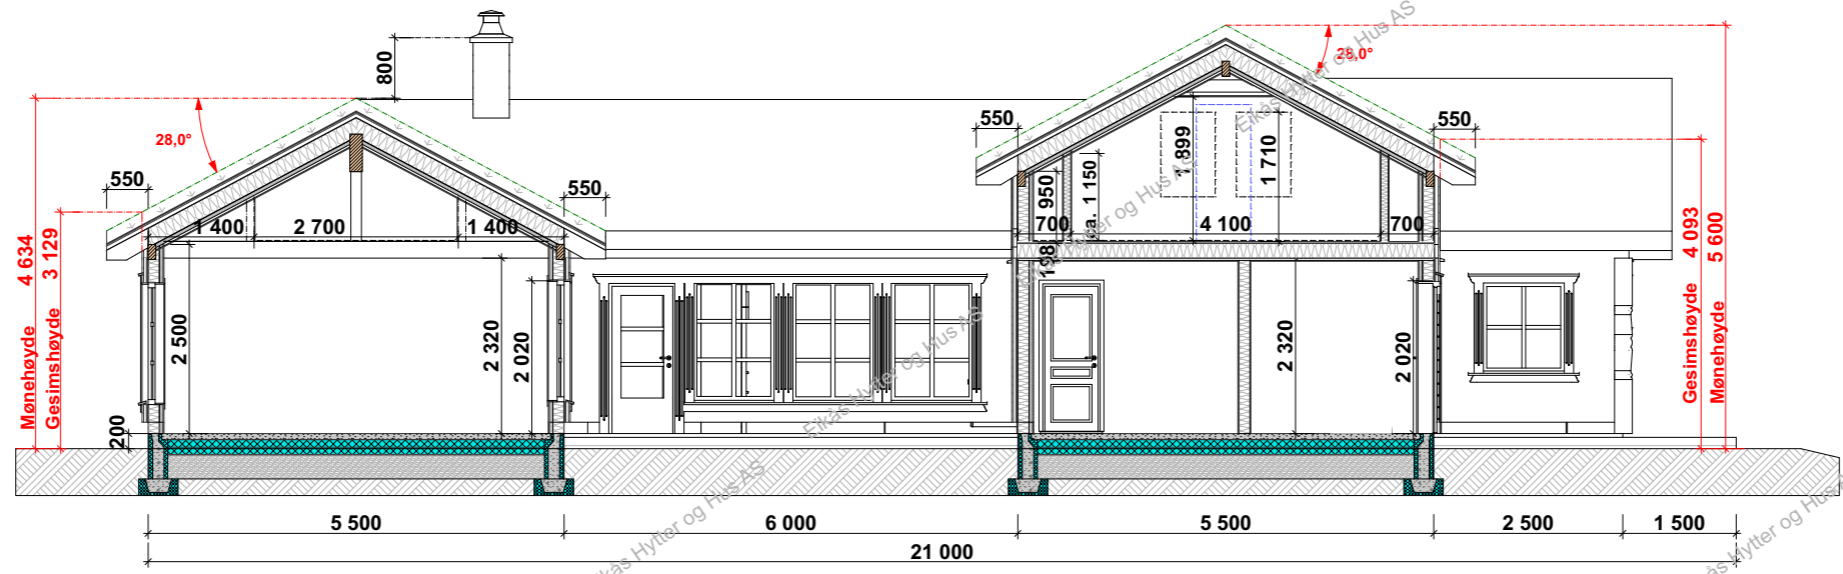

**Snitt B-B**

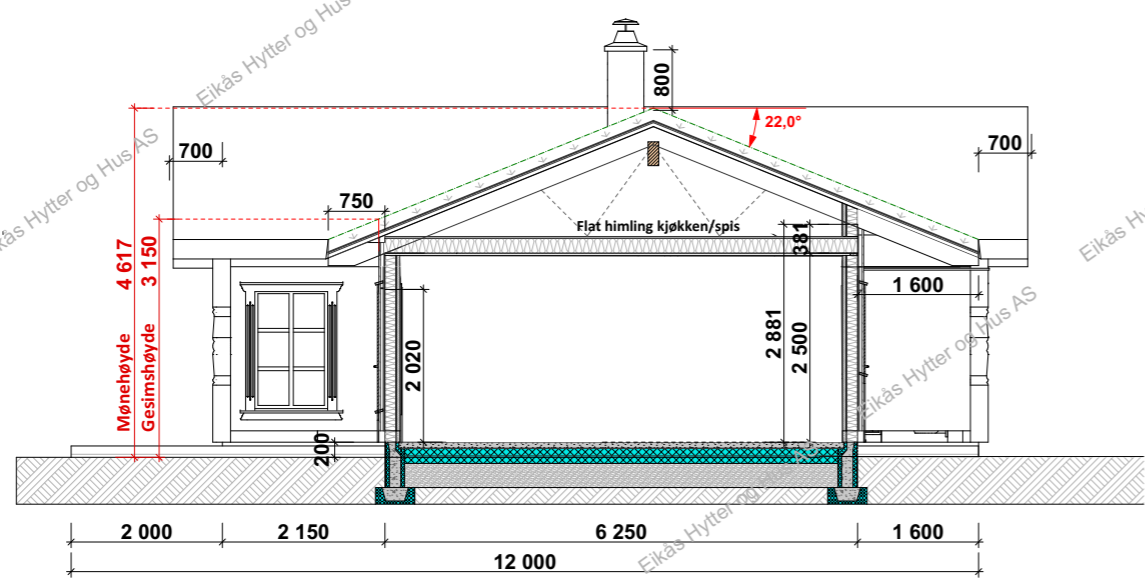

**Snitt A-A**

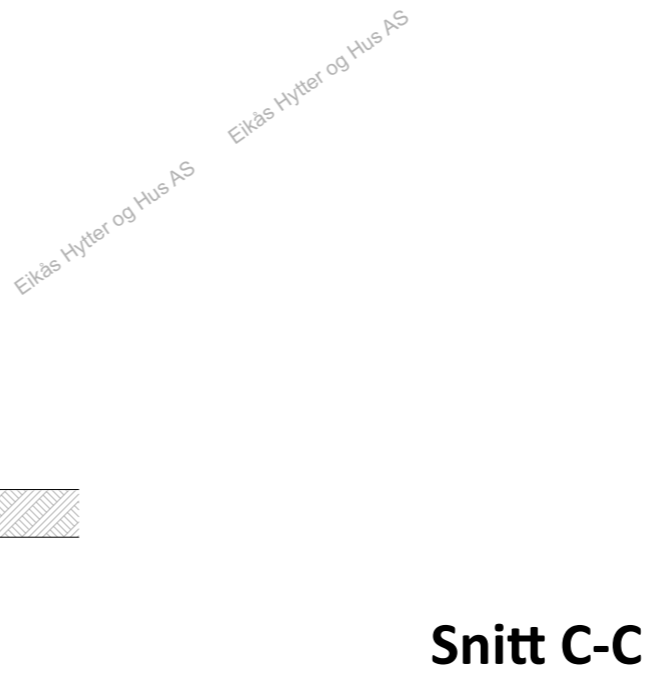

**Snitt C-C**



**EIKÅS HYTTET & HUS**  
 Tlf:38 34 95 00 - Faks:38 34 95 01 www.eikas.no

Tiltakshaver:  
**Eikås Hytter og Hus AS**  
 -  
 -

Byggeadresse:

BYA:	172 m <sup>2</sup>	BRA:	152.9 m <sup>2</sup>	Isol.BRA:	149.3 m <sup>2</sup>	Gnr./Bnr.:	-/-	
Dato:	21.04.21	Rev.nr.:	06.ES	Rev.Dato:	07.12.21	Tegnet av:	Stakkeland	
Prosjektnr.:	<b>T-21052</b>						Dato arb.tegning:	00.00.00
Tegning:	<b>Snitt</b>						Tegningsnr.:	5
							Målestokk:	<b>1:100</b>
							Areal tak:	244 m <sup>2</sup>