




EIKÅS HYTTER & HUS

Tlf:38 34 95 00 - Faks:38 34 95 01 www.eikas.no


Tiltakshaver:
Eikås Hytter og Hus AS
 -
 -

Byggeadresse:
 #Byggeadresse:

BYA: 169.8 m ²	BRA: 149.6 m ²	Isol.BRA: 139.8 m ²	Gnr./Bnr.: --/--
Dato: 20.05.21	Rev.nr: 02.ES	Rev.Dato: 09.06.21	Tegnet av: Stakkeland
Prosjektnr.: T-21060			Dato arb.tegning: 00.00.00
			Tegningsnr.: 1
Tegning: Perspektiv			Målestokk:
			Areal tak: 243 m ²

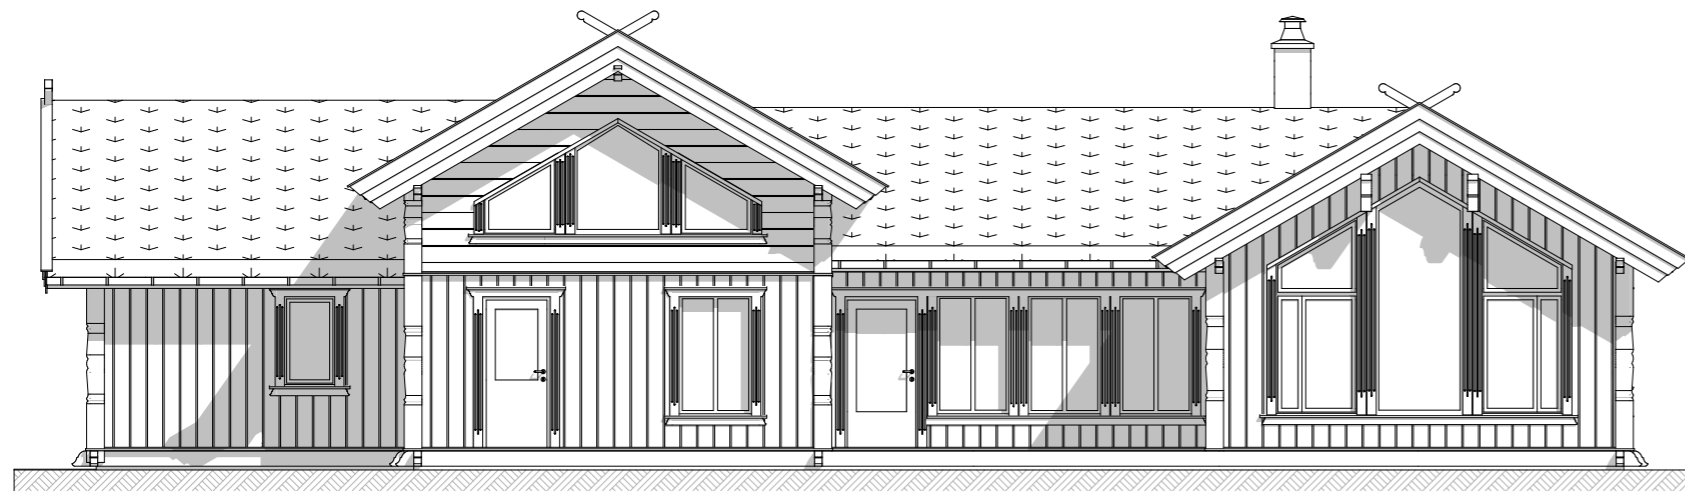


Fasade 1

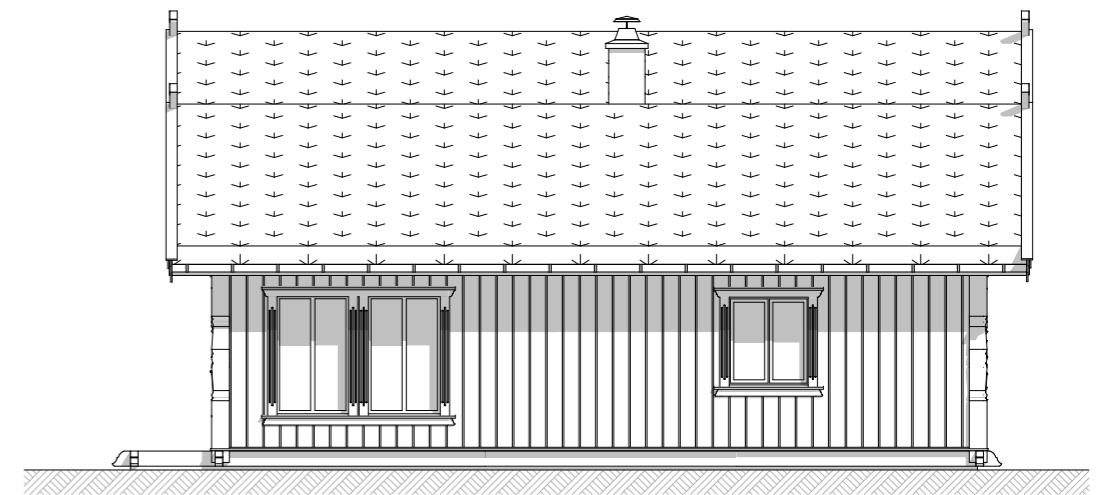

Fasade 2



Fasade 3

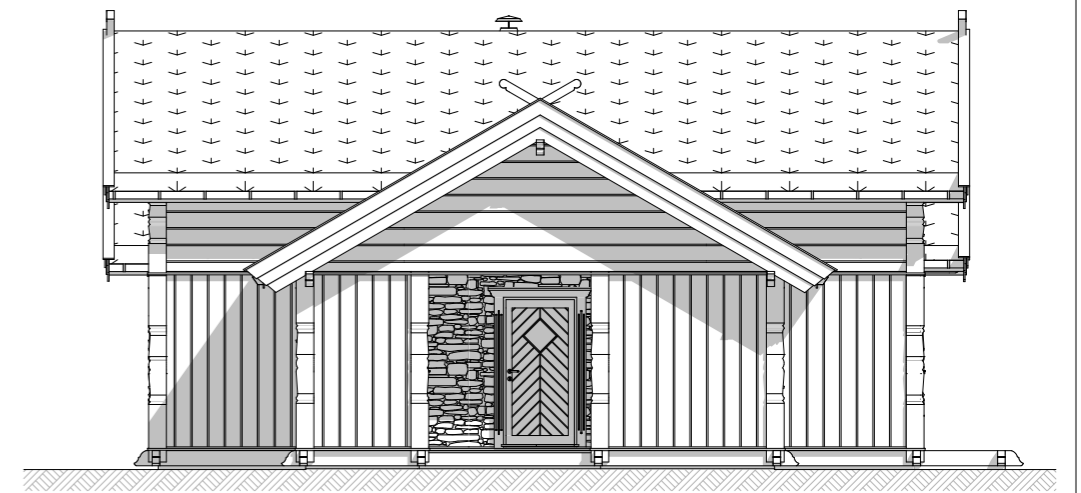

Fasade 4



EIKÅS HYTTER & HUS

Tlf:38 34 95 00 - Faks:38 34 95 01 www.eikas.no

Tiltakshaver:

Eikås Hytter og Hus AS


--

Byggeadresse:

#Byggeadresse:

BYA:	169.8 m ²	BRA:	149.6 m ²	Isol.BRA:	139.8 m ²	Gnr./Bnr.:	--/--	
Dato:	20.05.21	Rev.nr.:	02.ES	Rev.Dato:	09.06.21	Tegnet av:	Stakkeland	
Prosjektnr.:	T-21060						Dato arb.tegning	00.00.00
Tegning:	Fasader						Tegningsnr.:	2
							Målestokk:	1:100
							Areal tak:	243 m ²

Hovedplan

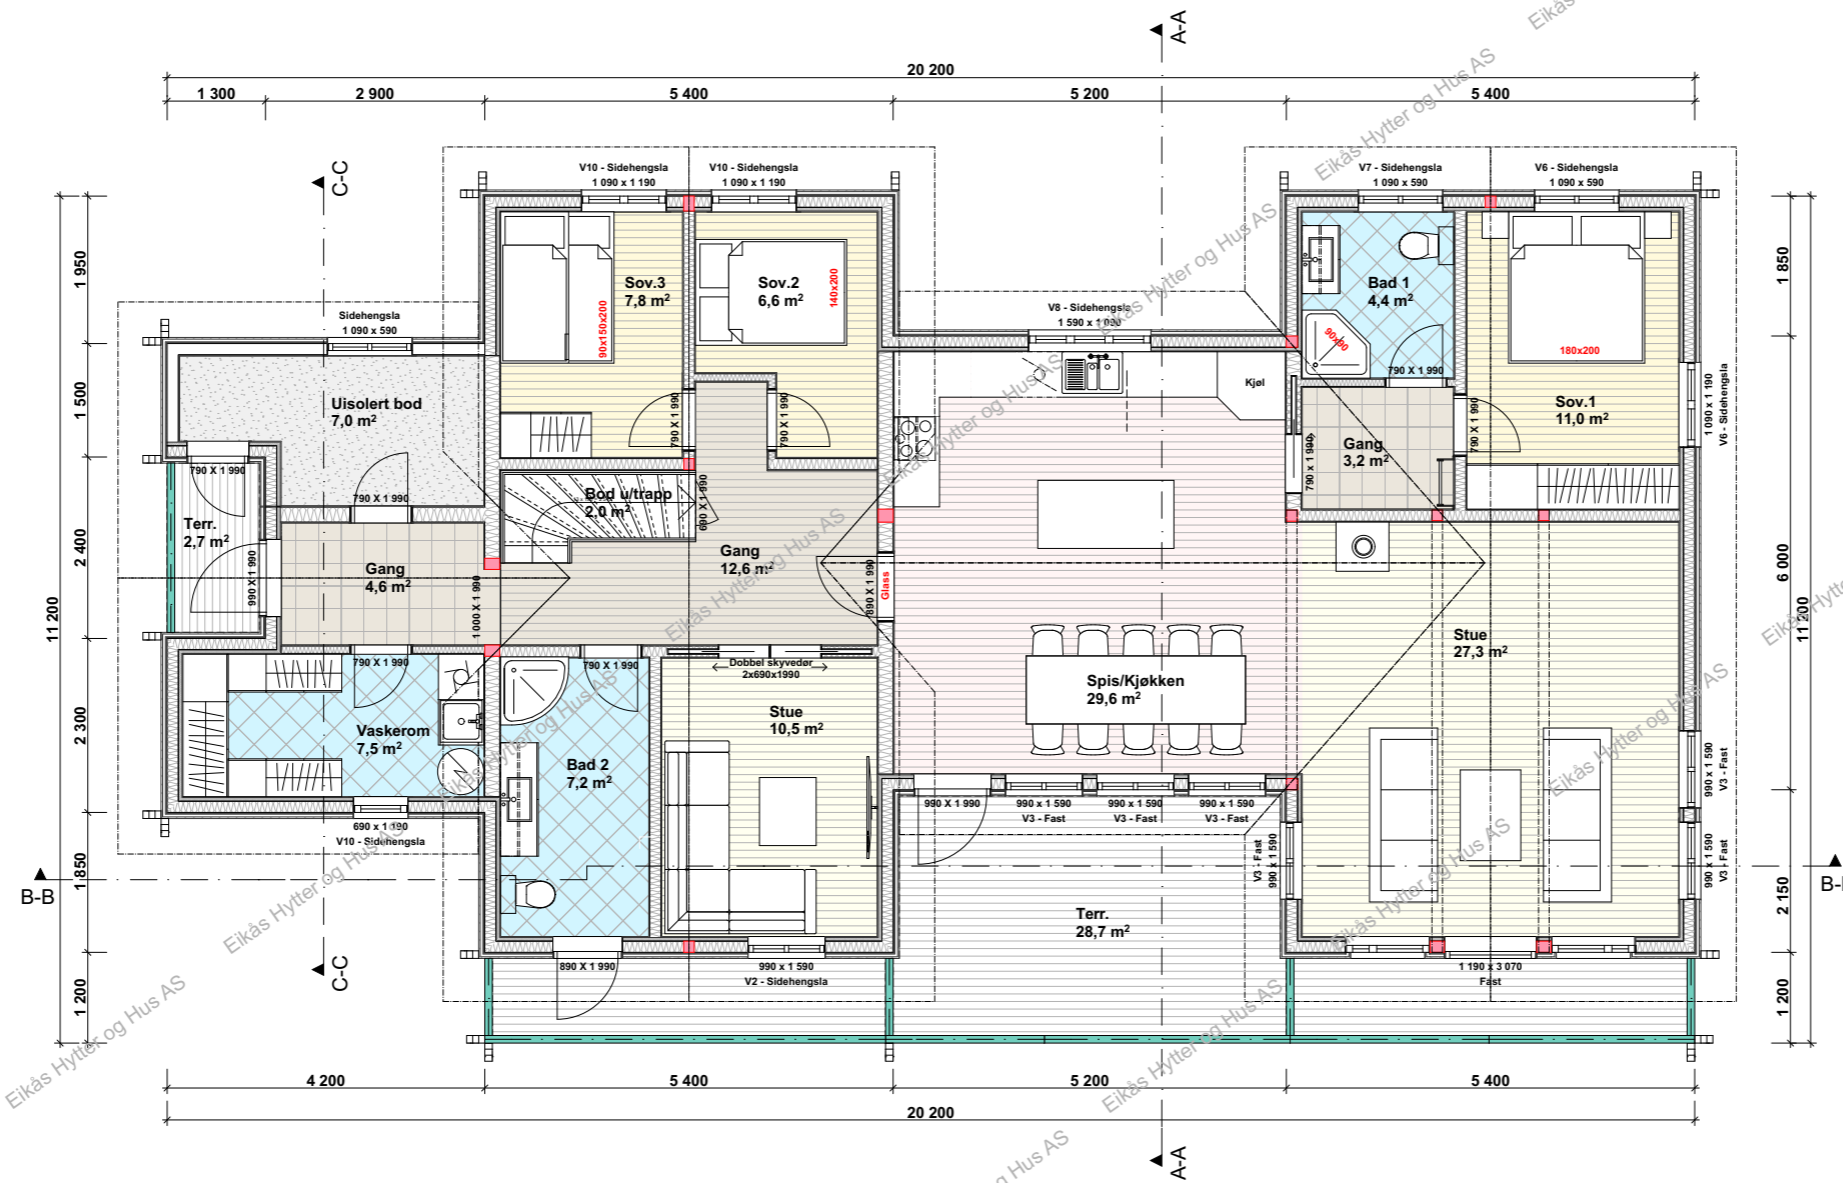


EIKÅS HYTTER & HUS
Tlf:38 34 95 00 - Faks:38 34 95 01 www.eikas.no

Tiltakshaver:
Eikås Hytter og Hus AS
-
-

Byggeadresse: #Byggeadresse:			
BYA: 169.8 m²	BRA: 149.6 m²	Isol.BRA: 139.8 m²	Gnr./Bnr.: --/--
Dato: 20.05.21	Rev.nr: 02.ES	Rev.Dato: 09.06.21	Tegnet av: Stakkeland
Prosjektnr.: T-21060			Dato arb.tegning: 00.00.00
			Tegningsnr.: 3
Tegning: Hovedplan			Målestokk: 1:100
			Areal tak: 243 m²

Loftsplan

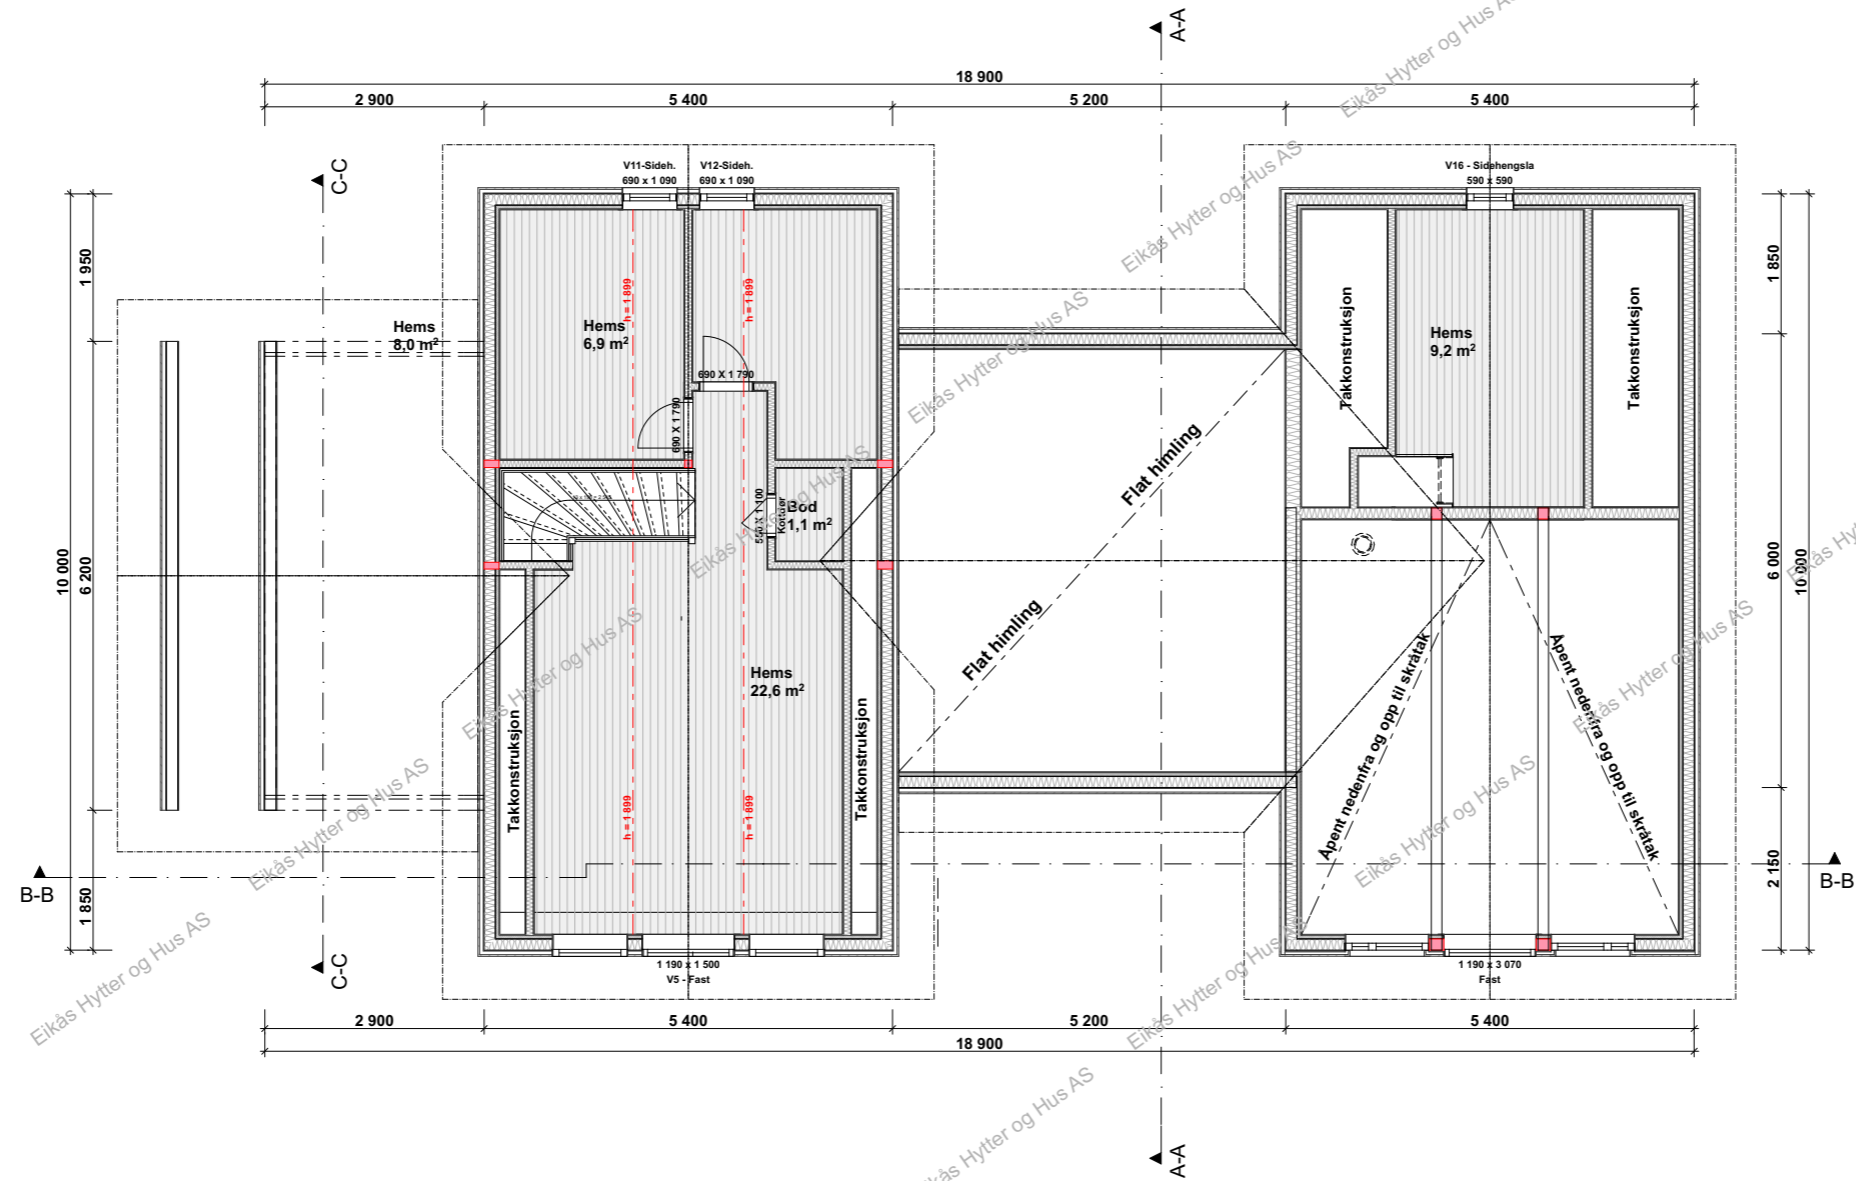


EIKÅS HYTTTER & HUS
Tlf:38 34 95 00 - Faks:38 34 95 01 www.eikas.no


Tiltakshaver:
Eikås Hytter og Hus AS
-
--

Byggeadresse:
#Byggeadresse:

BYA:	169.8 m ²	BRA:	149.6 m ²	Isol.BRA:	139.8 m ²	Gnr./Bnr.:	--/--	
Dato:	20.05.21	Rev.nr.:	02.ES	Rev.Dato:	09.06.21	Tegnet av:	Stakkeland	
Prosjektnr.:	T-21060						Dato arb.tegning:	00.00.00
Tegning:	Loftsplan						Tegningsnr.:	4
							Målestokk:	1:100
							Areal tak:	243 m ²

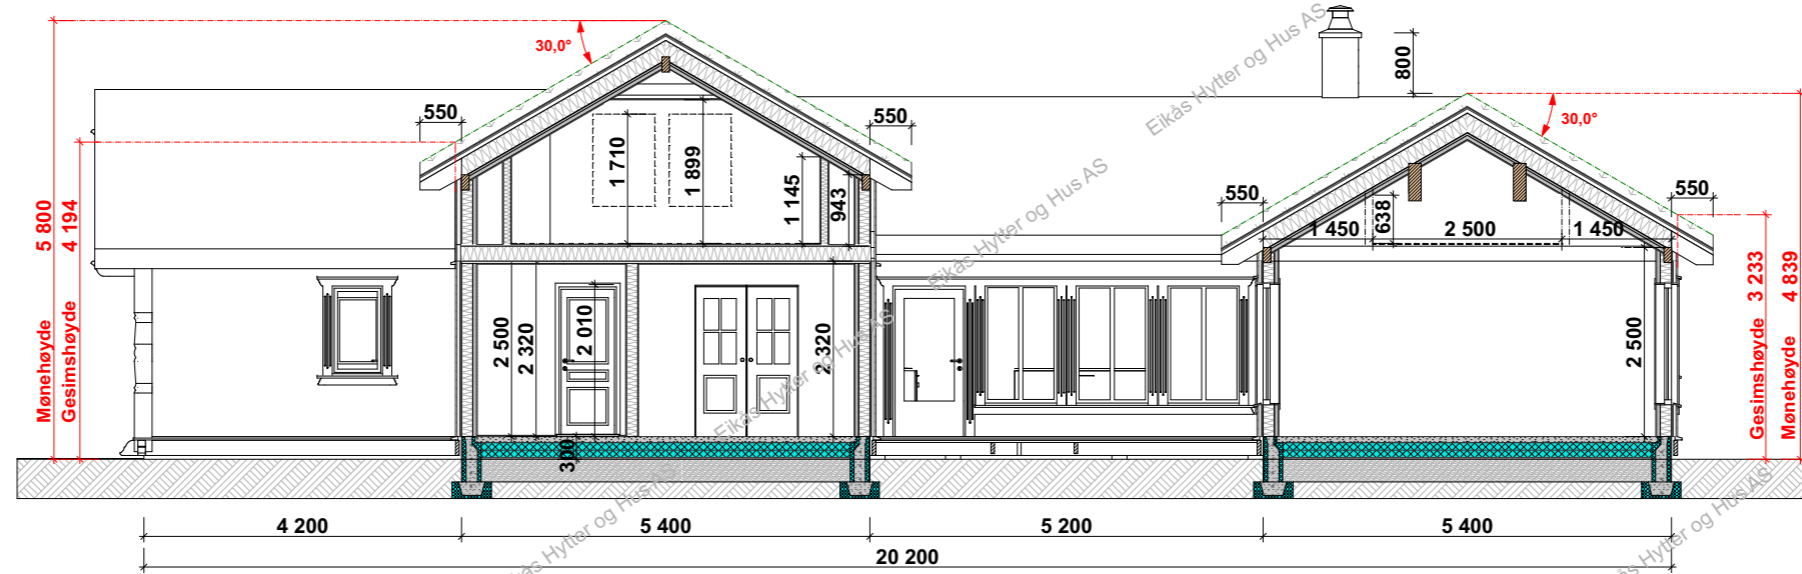

Snitt B-B

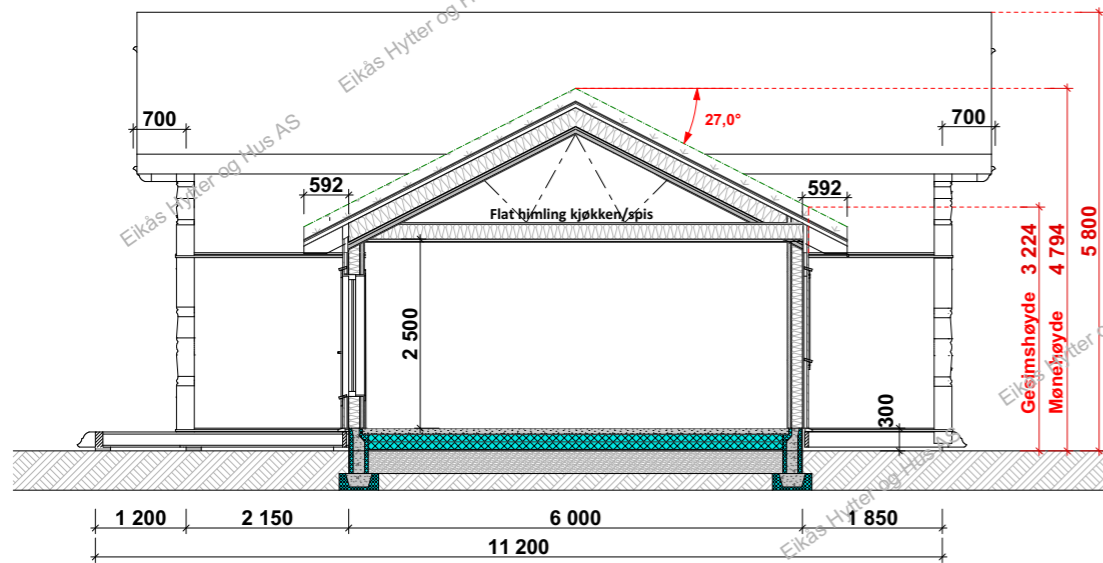

Snitt A-A

Snitt C-C



EIKÅS HYTTER & HUS

Tlf:38 34 95 00 - Faks:38 34 95 01 www.eikas.no

Tiltakshaver:
Eikås Hytter og Hus AS

Byggeadresse:
#Byggeadresse:

BYA:	169.8 m ²	BRA:	149.6 m ²	Isol.BRA:	139.8 m ²	Gnr./Bnr.:	--/--	
Dato:	20.05.21	Rev.nr.:	02.ES	Rev.Dato:	09.06.21	Tegnet av:	Stakkeland	
Prosjektnr.:	T-21060						Dato arb.tegning:	00.00.00
Tegning:	Snitt						Tegningsnr.:	5
							Målestokk:	1:100
							Areal tak:	243 m ²