



EIKÅS HYTTTER & HUS

Tlf:38 34 95 00 - Faks:38 34 95 01 www.eikas.no

Tittakshaver:

Eikås Hytter & Hus


--

Byggeadresse:

| | | | | | | | | |
|--------------|----------------------|---------|----------------------|-----------|----------------------|------------|------------------|----------------------|
| BYA: | 154.1 m ² | BRA: | 167.1 m ² | Isol.BRA: | 155.9 m ² | Gnr./Bnr.: | -- | |
| Dato: | 26.05.21 | Rev.nr: | 04.EE | Rev.Dato: | 31.08.21 | Tegnet av: | E.Egeland | |
| Prosjektnr.: | T-21062 | | | | | | Dato arb.tegning | 00.00.00 |
| Tegning: | Perspektiv | | | | | | Tegningsnr.: | 1 |
| | | | | | | | Målestokk: | |
| | | | | | | | Areal tak: | 218.5 m ² |




Fasade 1

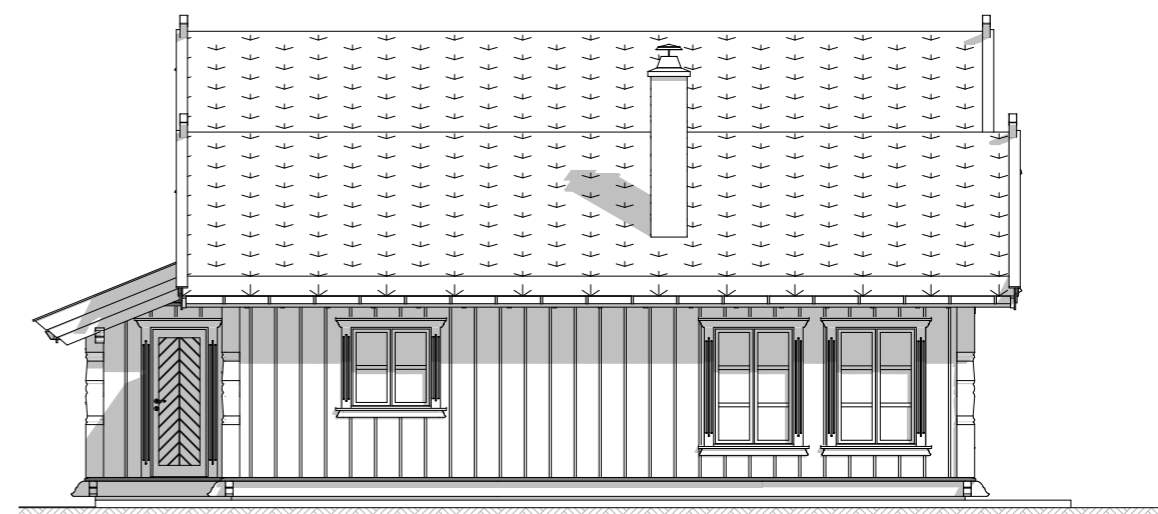

Fasade 2



Fasade 3

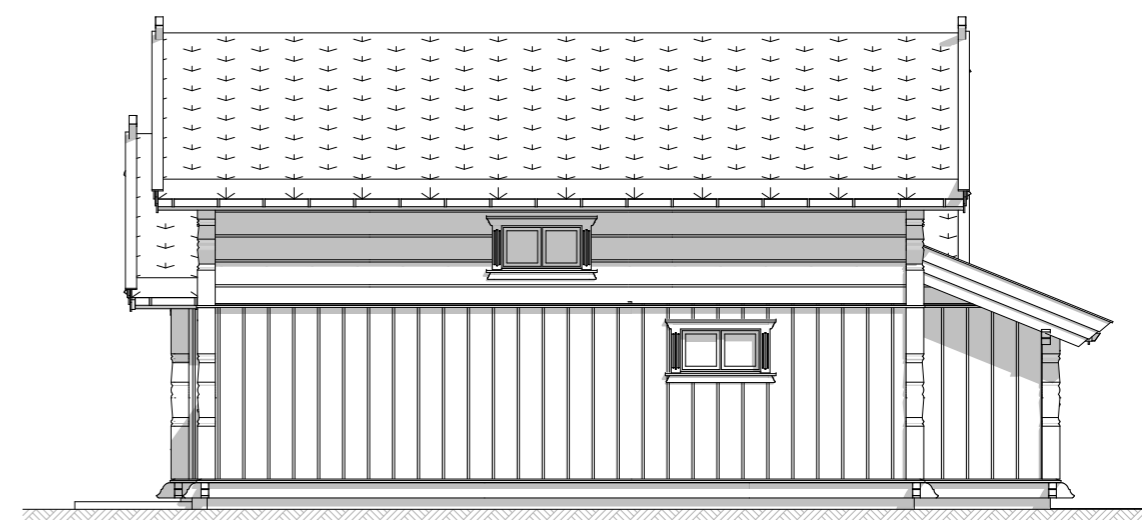

Fasade 4



EIKÅS HYTTER & HUS

Tlf:38 34 95 00 - Faks:38 34 95 01 www.eikas.no

Tittakhaber:


Eikås Hytter & Hus

--

Byggeadresse:

| | | | | | | | | |
|--------------|----------------------|----------|----------------------|-----------|----------------------|------------|-------------------|----------------------|
| BYA: | 154.1 m ² | BRA: | 167.1 m ² | Isol.BRA: | 155.9 m ² | Gnr./Bnr.: | -- | |
| Dato: | 26.05.21 | Rev.nr.: | 04.EE | Rev.Dato: | 31.08.21 | Tegnet av: | E.Egeland | |
| Prosjektnr.: | T-21062 | | | | | | Dato arb.tegning: | 00.00.00 |
| Tegning: | Fasader | | | | | | Tegningsnr.: | 2 |
| | | | | | | | Målestokk: | 1:100 |
| | | | | | | | Areal tak: | 218.5 m ² |

Hovedplan

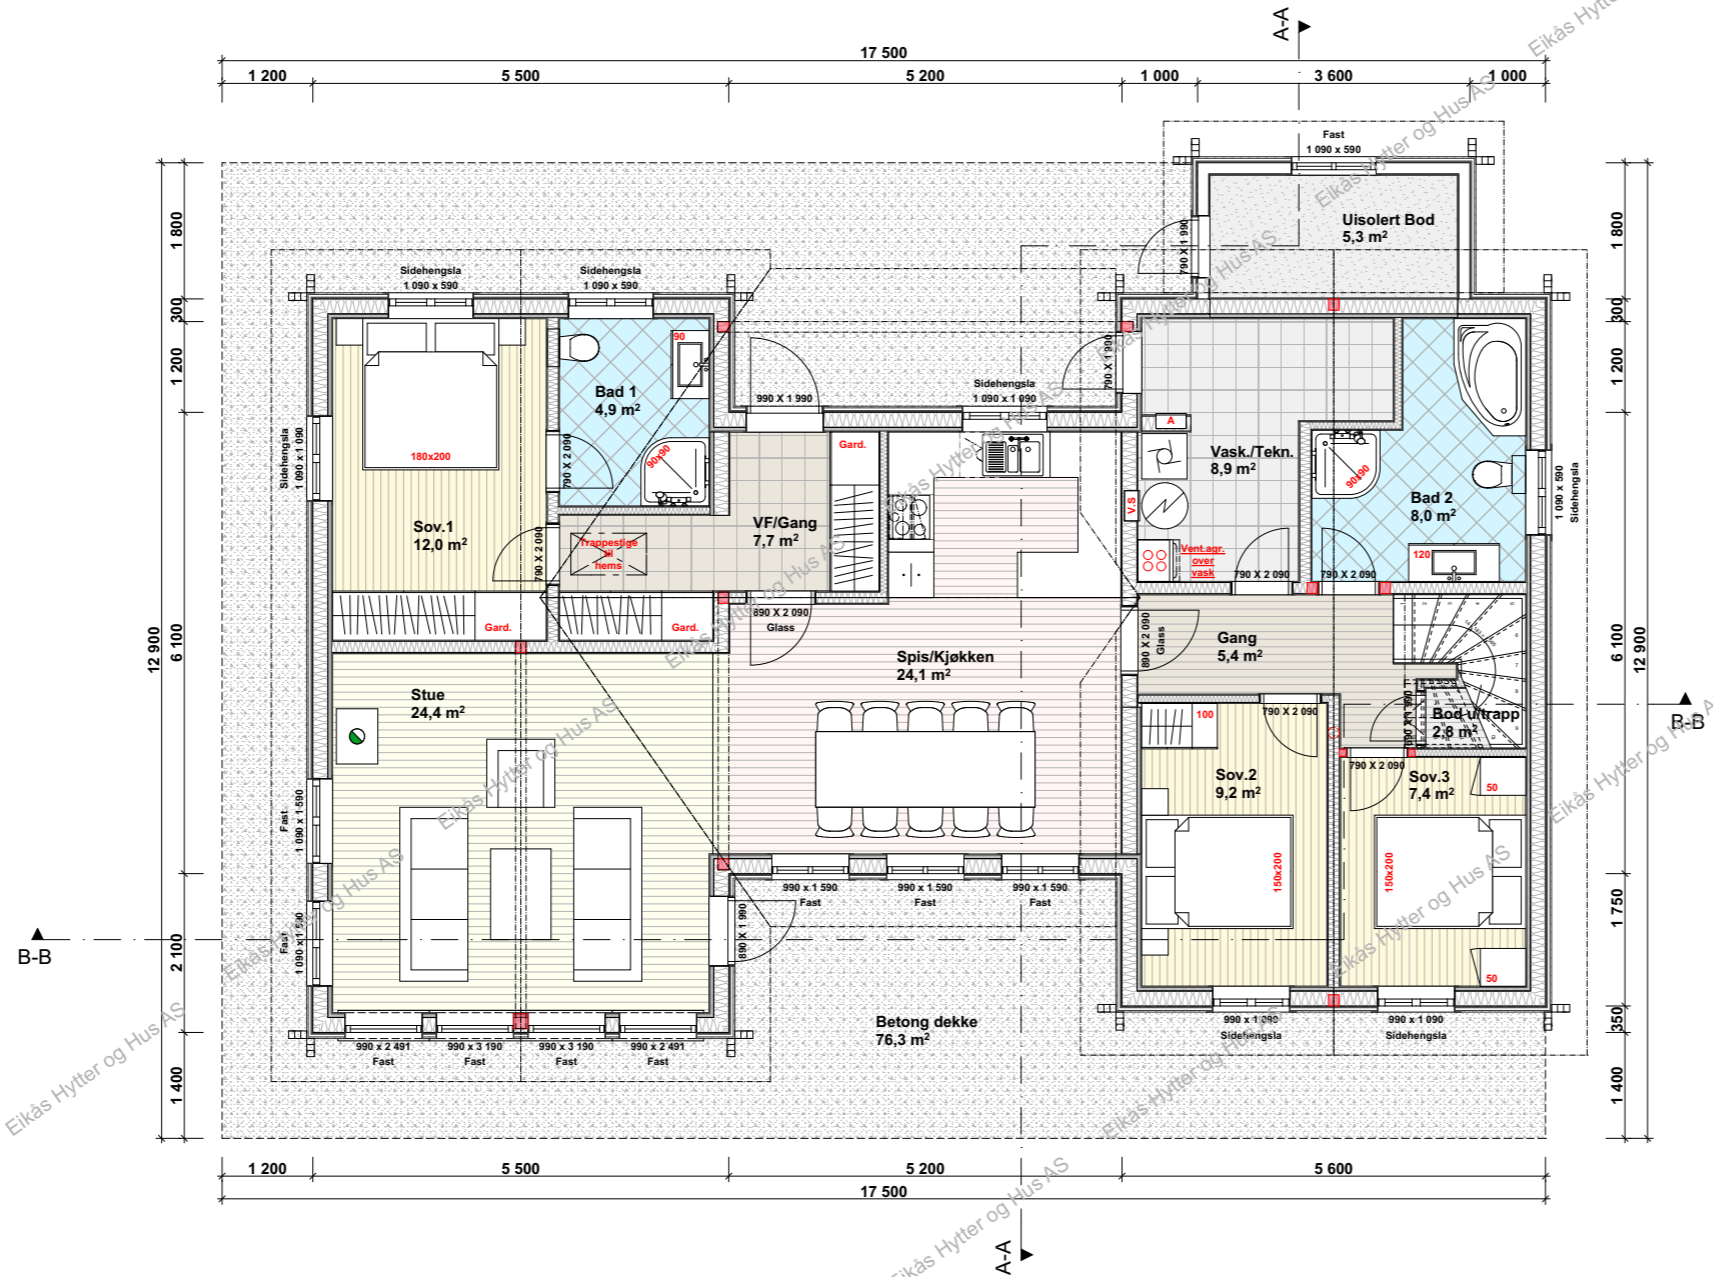

BRA.1.etg.: 133.6 m²
BRA.2.etg.: 33.5 m²
BRA.Tot.: 167.1 m²


ISO.BRA. 1.etg.: 122.4 m²
ISO.BRA.2.etg.: 33.5 m²
ISO.BRA.Tot.: 155.9 m²



EIKÅS HYTTER & HUS
 Tlf:38 34 95 00 - Faks:38 34 95 01 www.eikas.no


| | | | |
|----------------------|----------------------|----------------------|----------------------|
| Tittakhaber: | | | |
| Eikås Hytter & Hus | | | |
| --- | | | |
| Byggeadresse: | | | |
| ---- | | | |
| BYA: | BRA: | Isol.BRA: | Gnr./Bnr.: |
| 154.1 m ² | 167.1 m ² | 155.9 m ² | -- |
| Dato: | Rev.nr: | Rev.Dato: | Tegnet av: |
| 26.05.21 | 04.EE | 31.08.21 | E.Egeland |
| Prosjektnr.: | | | Dato arb.tegning |
| T-21062 | | | 00.00.00 |
| | | | Tegningsnr.: |
| | | | 3 |
| Tegning: | | | Målestokk: |
| Hovedplan | | | 1:100 |
| | | | Areal tak: |
| | | | 218.5 m ² |

Loftsplan

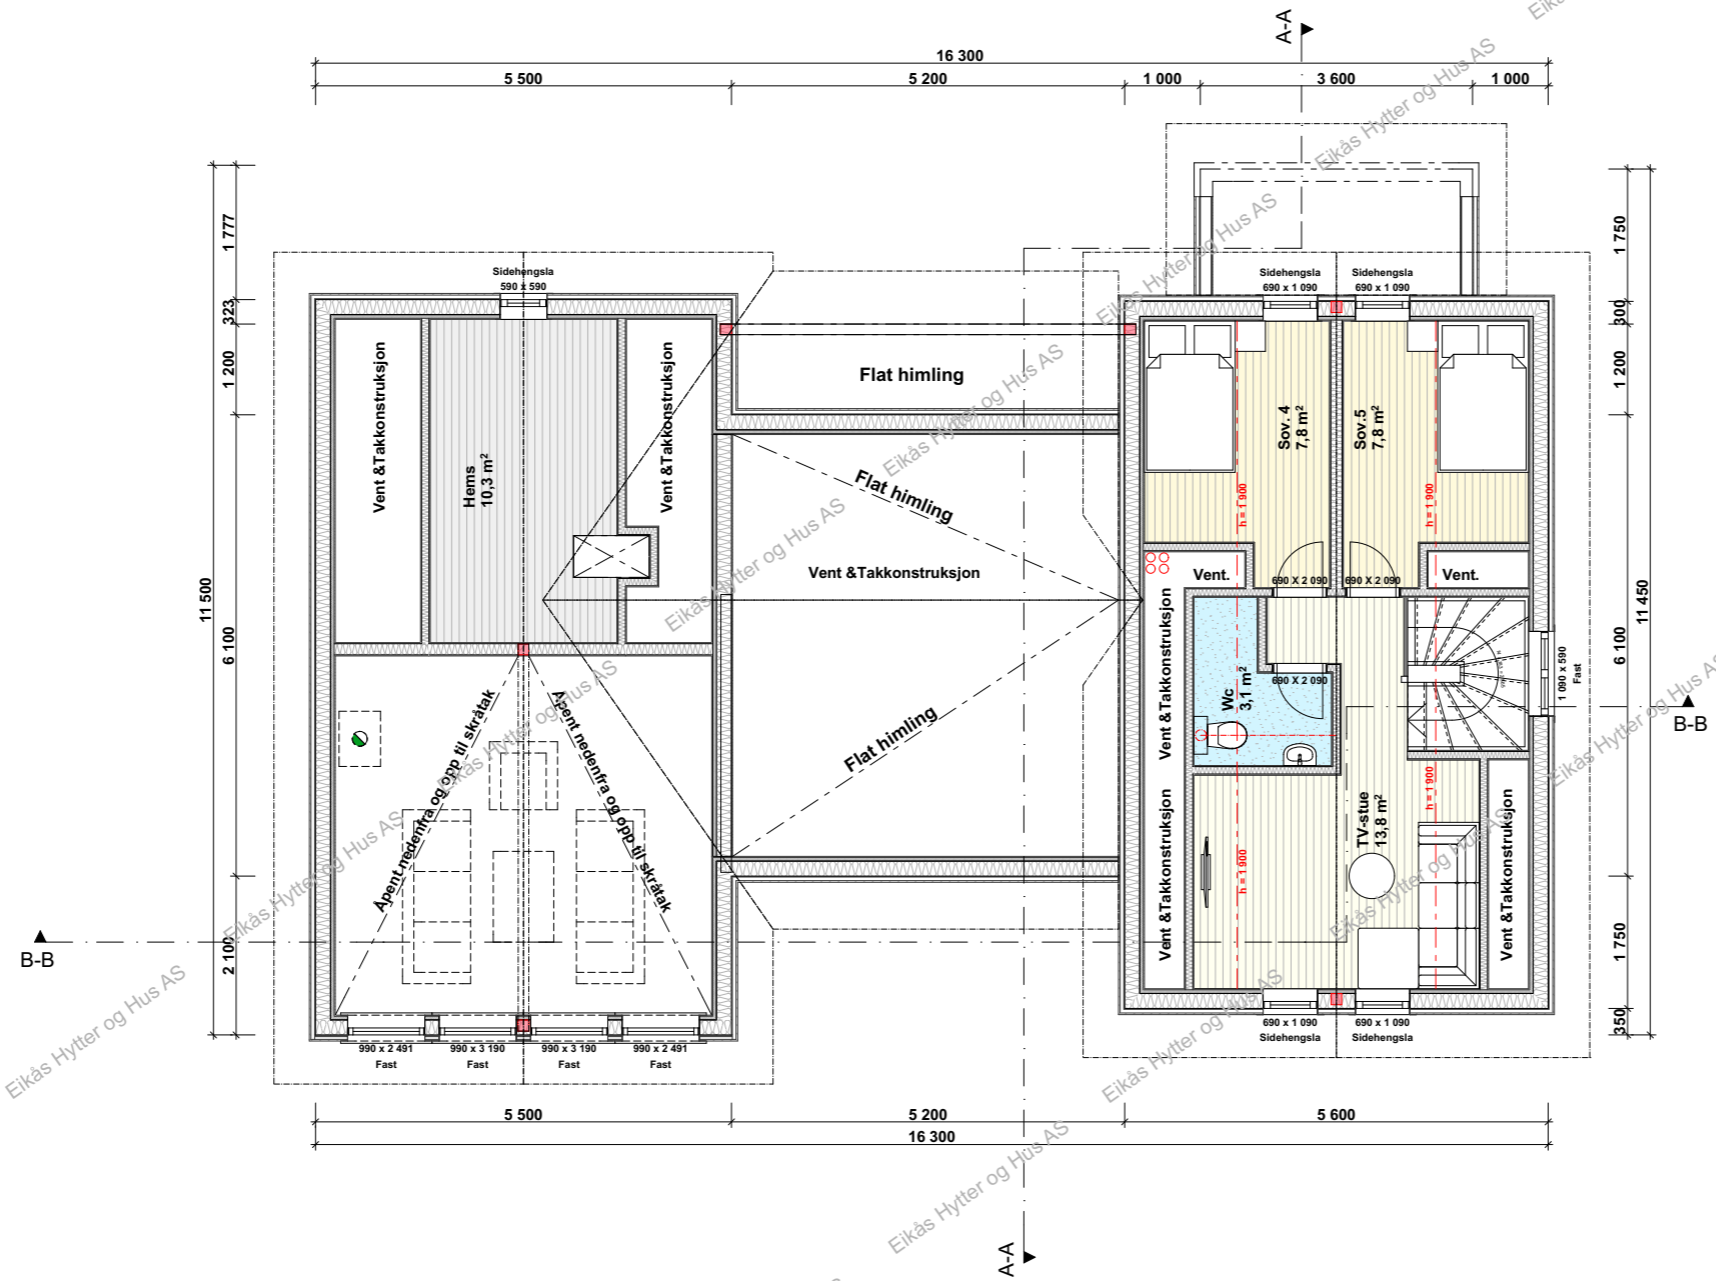


EIKÅS HYTTER & HUS
 Tlf:38 34 95 00 - Faks:38 34 95 01 www.eikas.no

| | | | |
|-------------------------------|---------------------------|--------------------------------|---------------------------------|
| Tittakshaver: | | | |
| Eikås Hytter & Hus | | | |
| - | | | |
| - | | | |
| Byggeadresse: | | | |
| ---- | | | |
| BYA: 154.1 m ² | BRA: 167.1 m ² | Isol.BRA: 155.9 m ² | Gnr./Bnr.: -- |
| Dato: 26.05.21 | Rev.nr: 04.EE | Rev.Dato: 31.08.21 | Tegnet av: E.Egeland |
| Prosjektnr.: T-21062 | | | Dato arb.tegning: 00.00.00 |
| | | | Tegningsnr.: 4 |
| Tegning: Loftsplan | | | Målestokk: 1:100 |
| | | | Areal tak: 218.5 m ² |

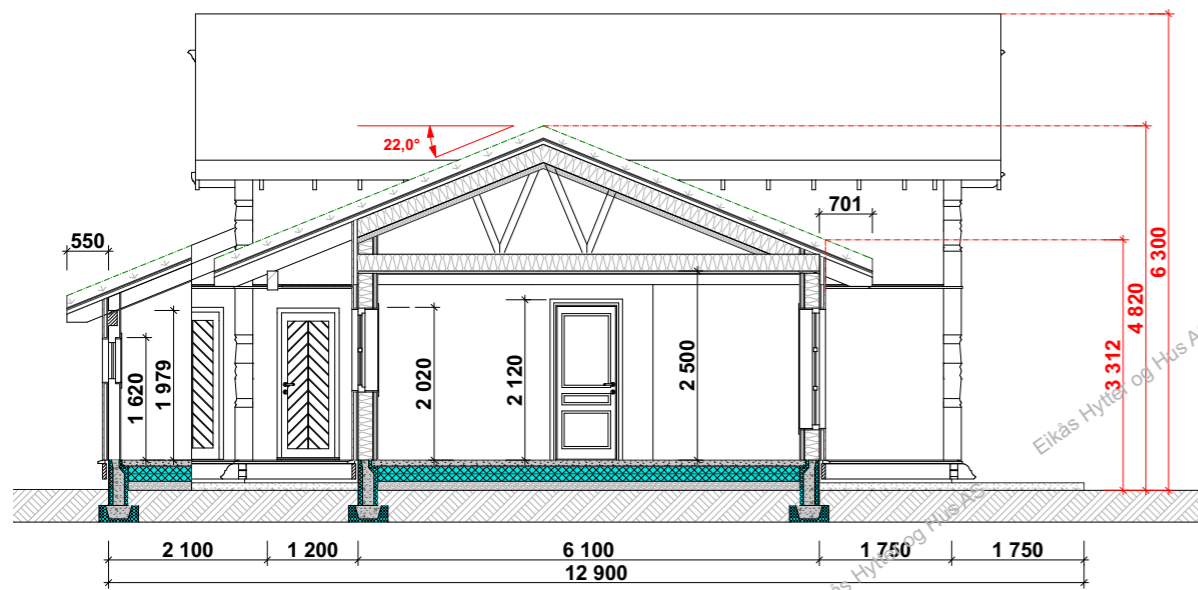

Snitt A-A

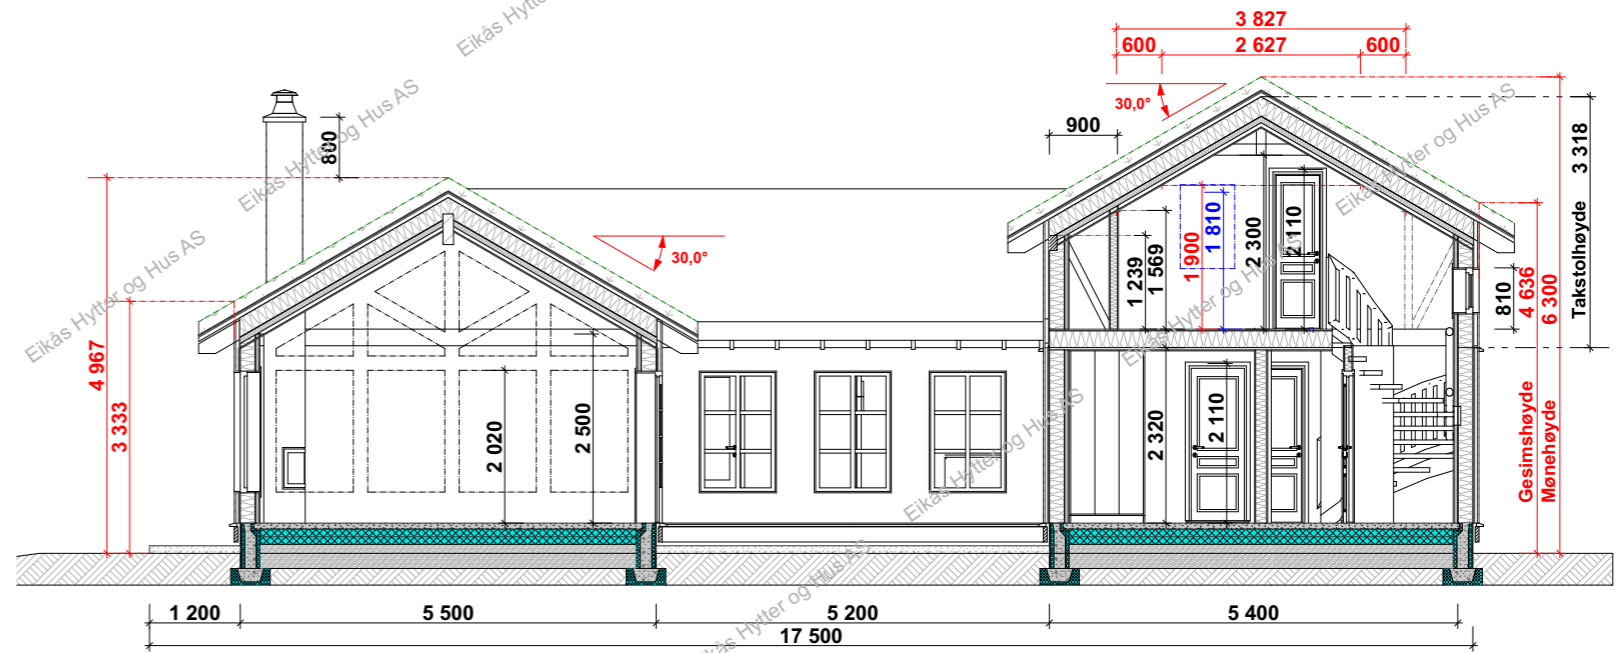

Snitt B-B



EIKÅS HYTTER & HUS
 Tlf:38 34 95 00 - Faks:38 34 95 01 www.eikas.no

| | | | |
|-------------------------------|----------------------|----------------------|----------------------|
| Tiltakshaver: | | | |
| Eikås Hytter & Hus | | | |
| - | | | |
| - | | | |
| Byggeadresse: | | | |
| ---- | | | |
| BYA: | BRA: | Isol.BRA: | Gnr./Bnr.: |
| 154.1 m ² | 167.1 m ² | 155.9 m ² | -- |
| Dato: | Rev.nr: | Rev.Dato: | Tegnet av: |
| 26.05.21 | 04.EE | 31.08.21 | E.Egeland |
| Prosjektnr.: | | | Dato arb.tegning |
| T-21062 | | | 00.00.00 |
| Tegningsnr.: | | | 5 |
| Tegning: | | | Målestokk: |
| Snitt | | | 1:100 |
| | | | Areal tak: |
| | | | 218.5 m ² |