



EIKÅS HYTTER & HUS
 Tlf:38 34 95 00 - Faks:38 34 95 01 www.eikas.no


Tiltakshaver:
Eikas Hytter og Hus AS
 -
 --

Byggeadresse:

BYA: 159.6 m ²	BRA: 141.6 m ²	Isol.BRA: 135.3 m ²	Gnr./Bnr.: --/--
Dato: 08.06.21	Rev.nr: 00.ES	Rev.Dato: --,--,--	Tegnet av: Stakkeland
Prosjektnr.: T-21069			Dato arb.tegning: 00.00.00
Tegning: Perspektiv			Tegningsnr.: 1
			Målestokk:
			Areal tak: 220 m ²



Fasade 1

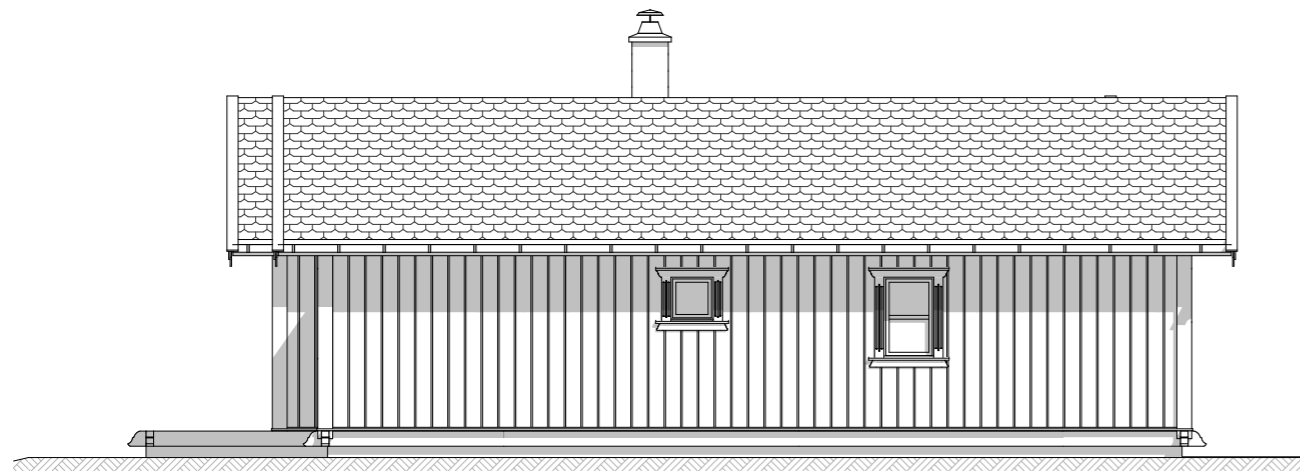

Fasade 2



Fasade 3



Fasade 4




EIKÅS HYTTER & HUS
Tlf:38 34 95 00 - Faks:38 34 95 01 www.eikas.no

Tiltakshaver:
Eikås Hytter og Hus AS
-
--

Byggeadresse:

BYA: 159.6 m ²	BRA: 141.6 m ²	Isol.BRA: 135.3 m ²	Gnr./Bnr.: --/--
Dato: 08.06.21	Rev.nr: 00.ES	Rev.Dato: --,--,--	Tegnet av: Stakkeland
Prosjektnr.: T-21069			Dato arb.tegning: 00.00.00
			Tegningsnr.: 2
Tegning: Fasader			Målestokk: 1:100
			Areal tak: 220 m ²

Hovedplan

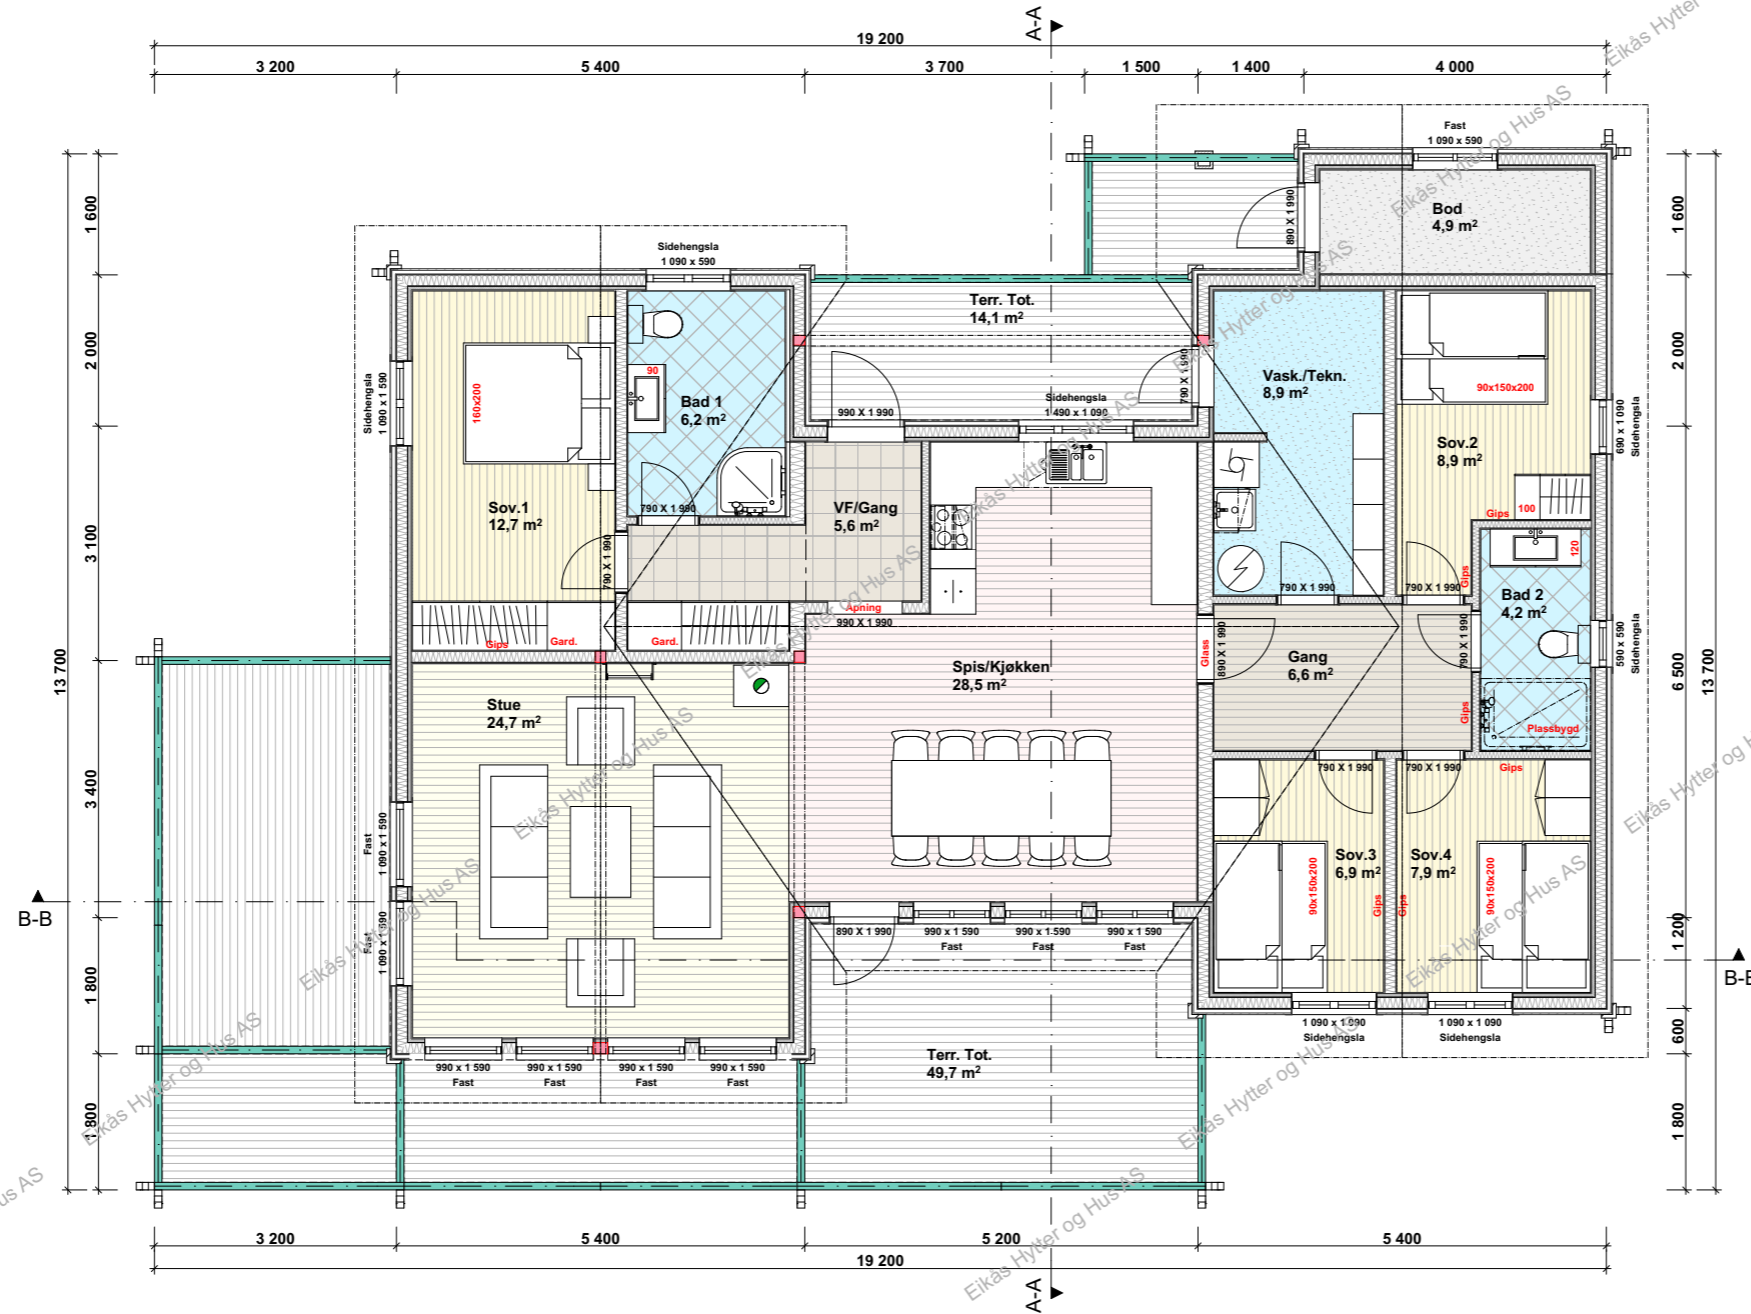

EIKÅS HYTTER & HUS

Tlf:38 34 95 00 - Faks:38 34 95 01 www.eikas.no


Tittakshaver:

Eikås Hytter og Hus AS

Byggeadresse:

BYA:	159.6 m ²	BRA:	141.6 m ²	Isol.BRA:	135.3 m ²	Gnr./Bnr.:	--/--	
Dato:	08.06.21	Rev.nr:	00.ES	Rev.Dato:	--,--,--	Tegnet av:	Stakkeland	
Prosjektnr.:	T-21069						Dato arb.legning:	00.00.00
Tegning:	Hovedplan						Tegningsnr.:	3
							Målestokk:	1:100
							Areal tak:	220 m ²

Loftsplan

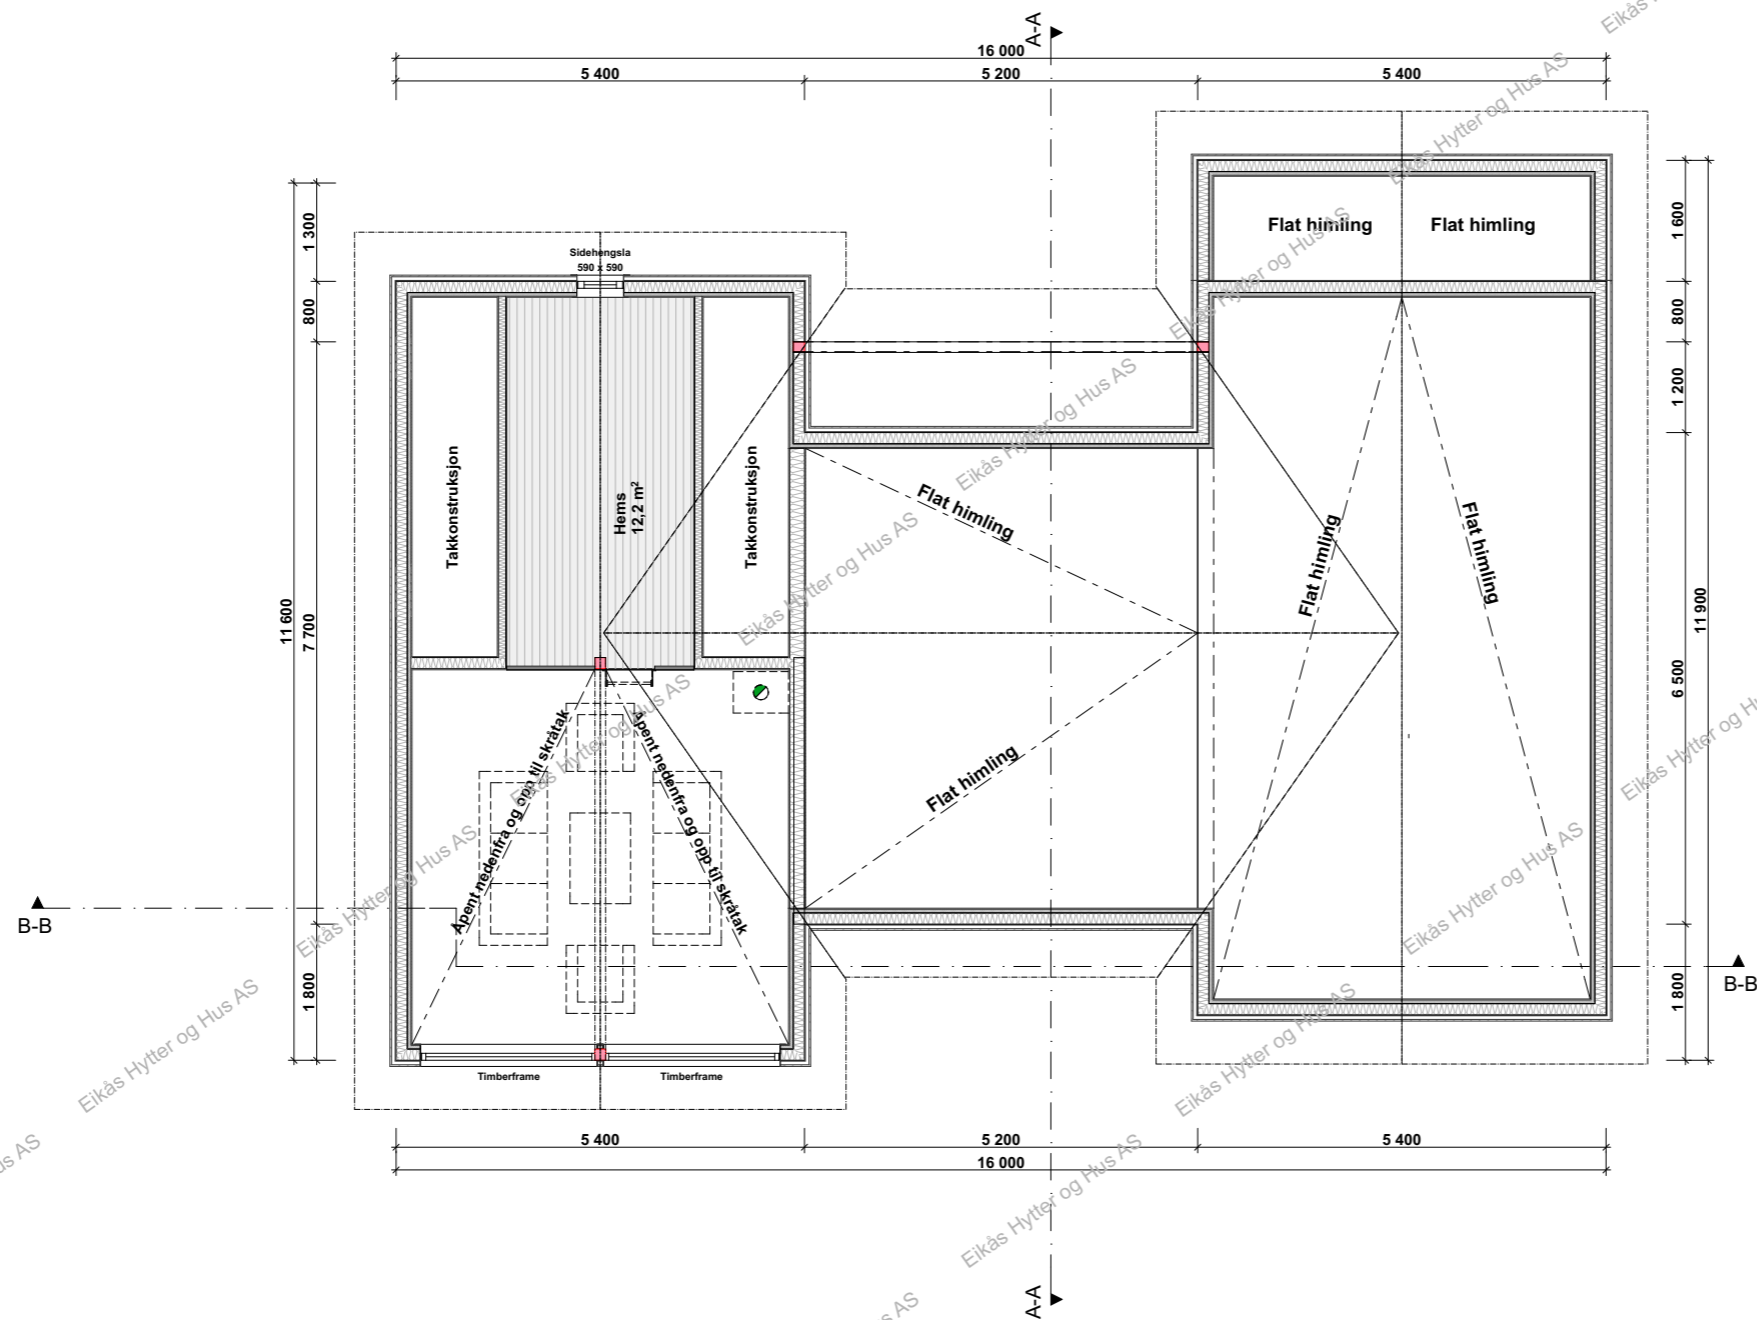


EIKÅS HYTTET & HUS
 Tlf:38 34 95 00 - Faks:38 34 95 01 www.eikas.no


Tittakshaver:
Eikås Hytter og Hus AS
 -
 -

Byggeadresse:

BYA: 159.6 m ²	BRA: 141.6 m ²	Isol.BRA: 135.3 m ²	Gnr./Bnr.: --/--
Dato: 08.06.21	Rev.nr: 00.ES	Rev.Dato: --,--,--	Tegnet av: Stakkeland
Prosjektnr.: T-21069			Dato arb.tegning: 00.00.00
			Tegningsnr.: 4
Tegning: Loftsplan			Målestokk: 1:100
			Areal tak: 220 m ²

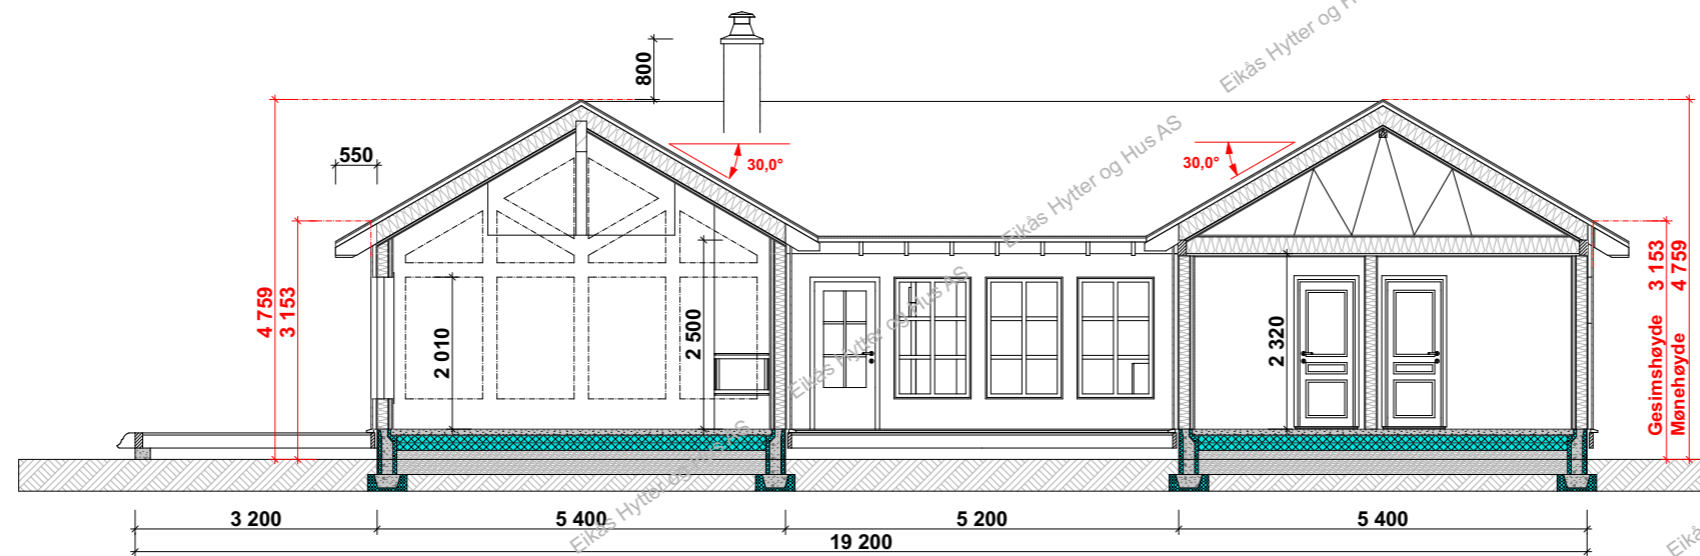

Snitt B-B

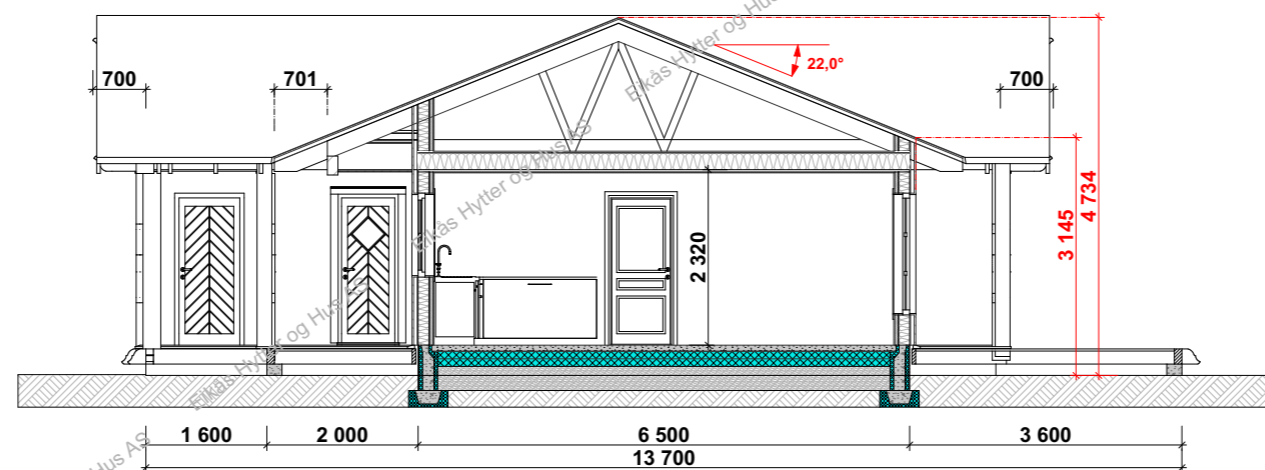

Snitt A-A



EIKÅS HYTTER & HUS
 Tlf:38 34 95 00 - Faks:38 34 95 01 www.eikas.no

Tiltakshaver:			
Eikås Hytter og Hus AS			
-			
-			
Byggeadresse:			
BYA:	BRA:	Isol.BRA:	Gnr./Bnr.:
159.6 m ²	141.6 m ²	135.3 m ²	--/--
Dato:	Rev.nr.:	Rev.Dato:	Tegnet av:
08.06.21	00.ES	--,--,--	Stakkeland
Prosjektnr.:			Dato arb.tegning
T-21069			00.00.00
Tegningsnr.:			5
Tegning:			Målestokk:
Snitt			1:100
			Areal tak:
			220 m ²