

EIKÅS HYTTER & HUS

Tlf:38 34 95 00 - Faks:38 34 95 01 www.eikas.no

Tiltakshaver:

Eikas Hytter & Hus

-


--

Byggeadresse:

BYA:	149.8 m ²	BRA:	131.6 m ²	Isol.BRA:	128.4 m ²	Gnr./Bnr.:	--
Dato:	28.06.21	Rev.nr.:	00.EE	Rev.Dato:	----	Tegnet av:	E.Egeland
Prosjektnr.:	T-21073					Dato arb.tegning	00.00.00
Tegning:	Perspektiv					Tegningsnr.:	1
						Målestokk:	
						Areal tak:	218 m ²




Fasade 1

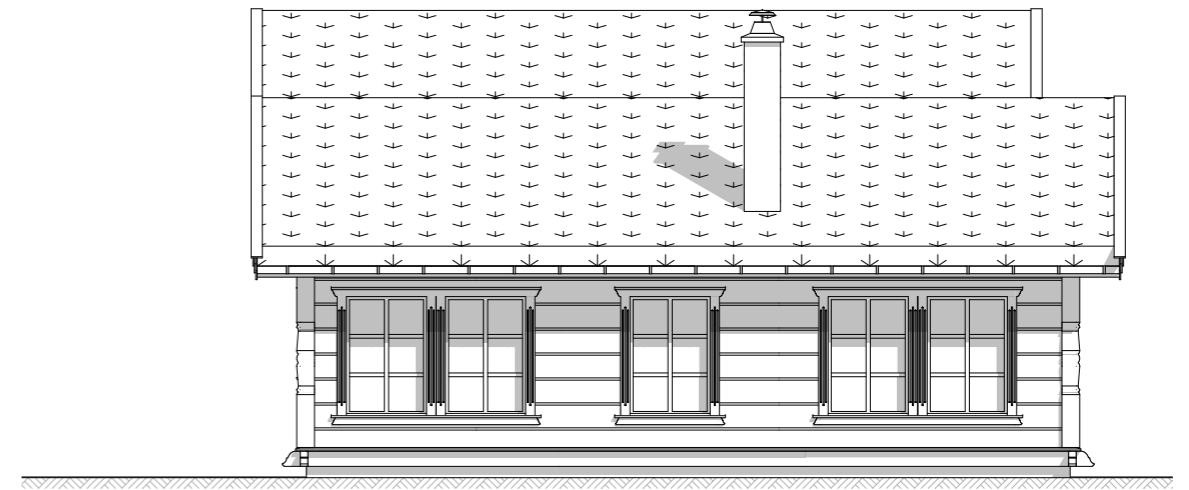

Fasade 2



Fasade 3

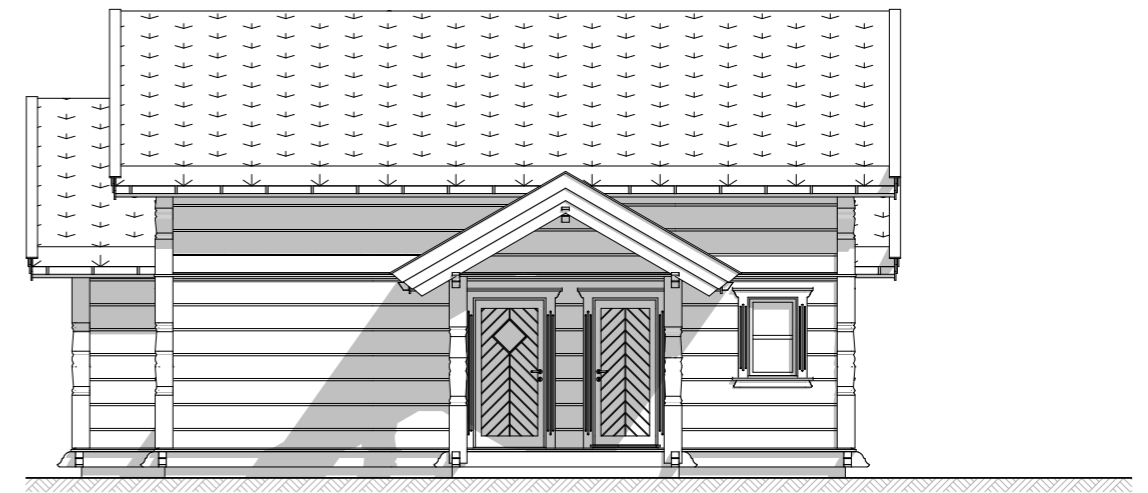

Fasade 4




EIKÅS HYTTER & HUS
Tlf:38 34 95 00 - Faks:38 34 95 01 www.eikas.no

Tittakhaber:
Eikås Hytter & Hus
-
--

Byggeadresse:

BYA:	149.8 m ²	BRA:	131.6 m ²	Isol.BRA:	128.4 m ²	Gnr./Bnr.:	--
Dato:	28.06.21	Rev.nr.:	00.EE	Rev.Dato:	----	Tegnet av:	E.Egeland
Prosjektnr.:	T-21073					Dato arb.tegning	00.00.00
Tegning:	Fasader					Tegningsnr.:	2
						Målestokk:	1:100
						Areal tak:	218 m ²

Hovedplan

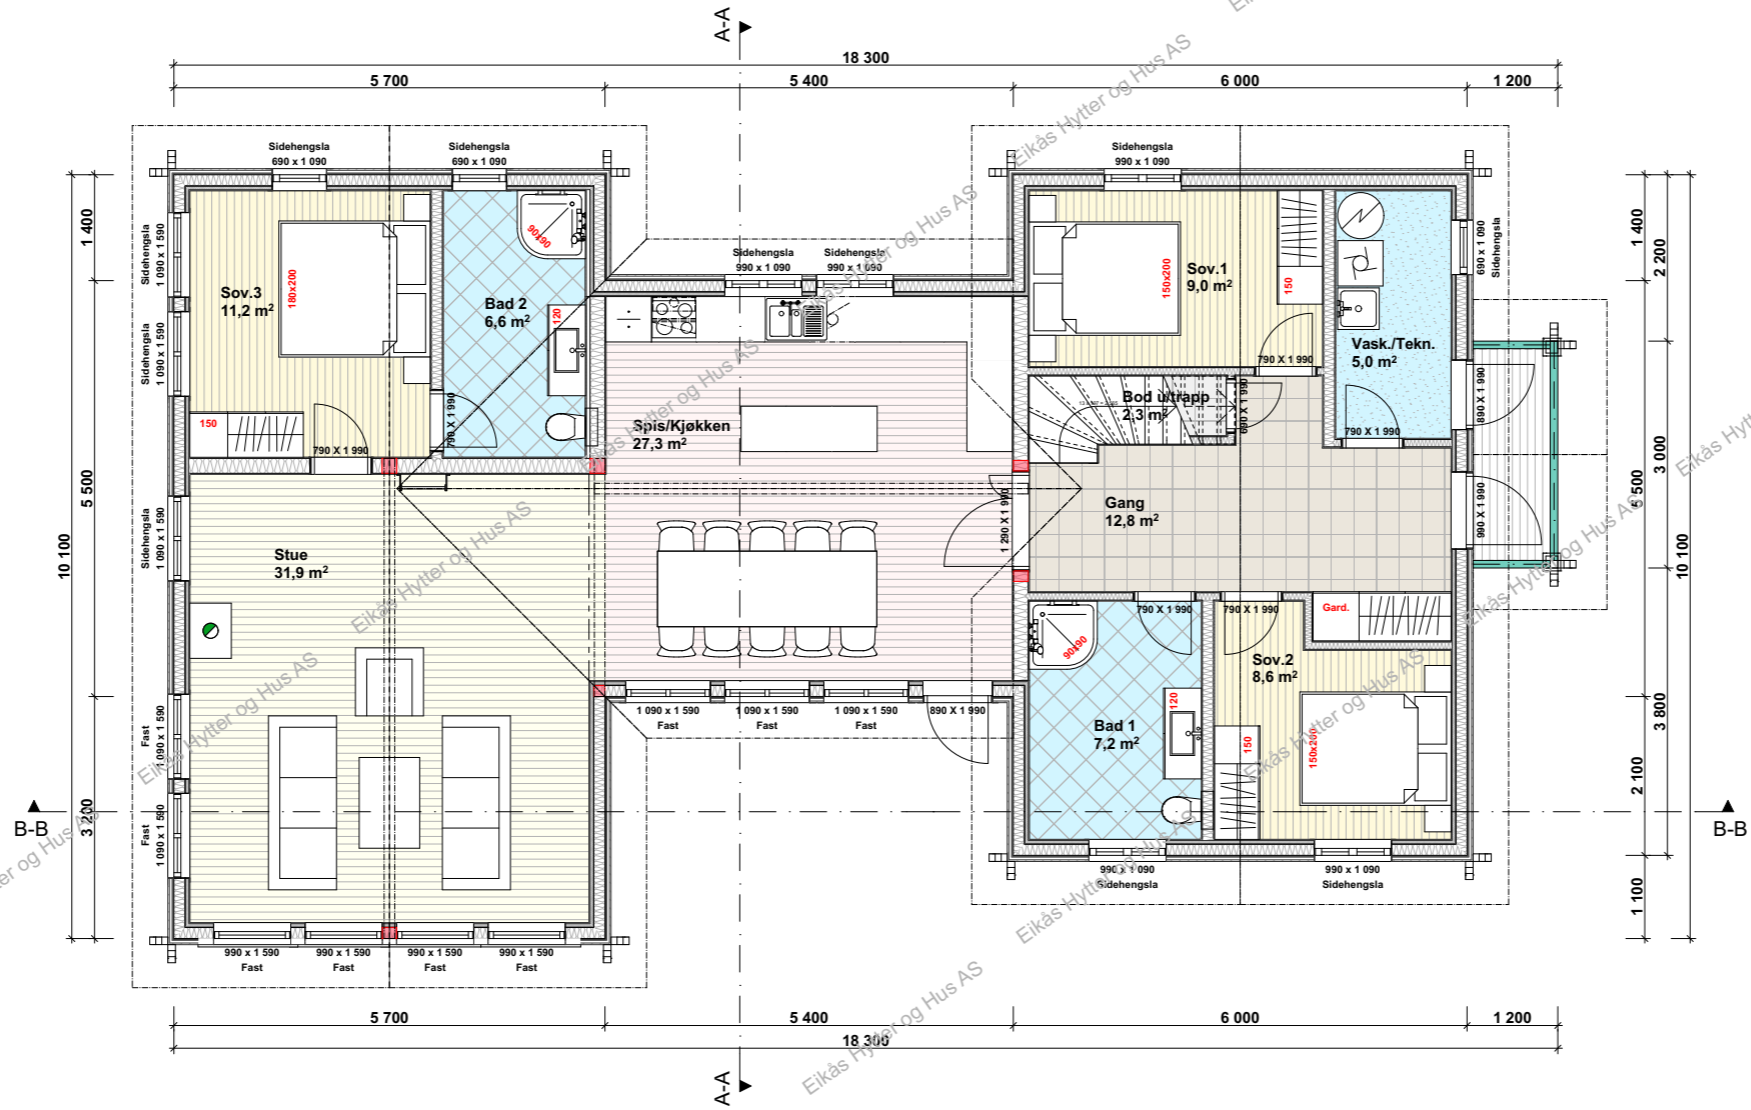


EIKÅS HYTTER & HUS
 Tlf:38 34 95 00 - Faks:38 34 95 01 www.eikas.no

Tittakshaver:			
Eikas Hytter & Hus			
-			
-			
Byggeadresse:			

BYA:	BRA:	Isol.BRA:	Gnr./Bnr.:
149.8 m ²	131.6 m ²	128.4 m ²	--
Dato:	Rev.nr:	Rev.Dato:	Tegnet av:
28.06.21	00.EE	----	E.Egeland
Prosjektnr.:			Dato arb.tegning
T-21073			00.00.00
			Tegningsnr.:
			3
Tegning:			Målestokk:
Hovedplan			1:100
			Areal tak:
			218 m ²

Loftsplan

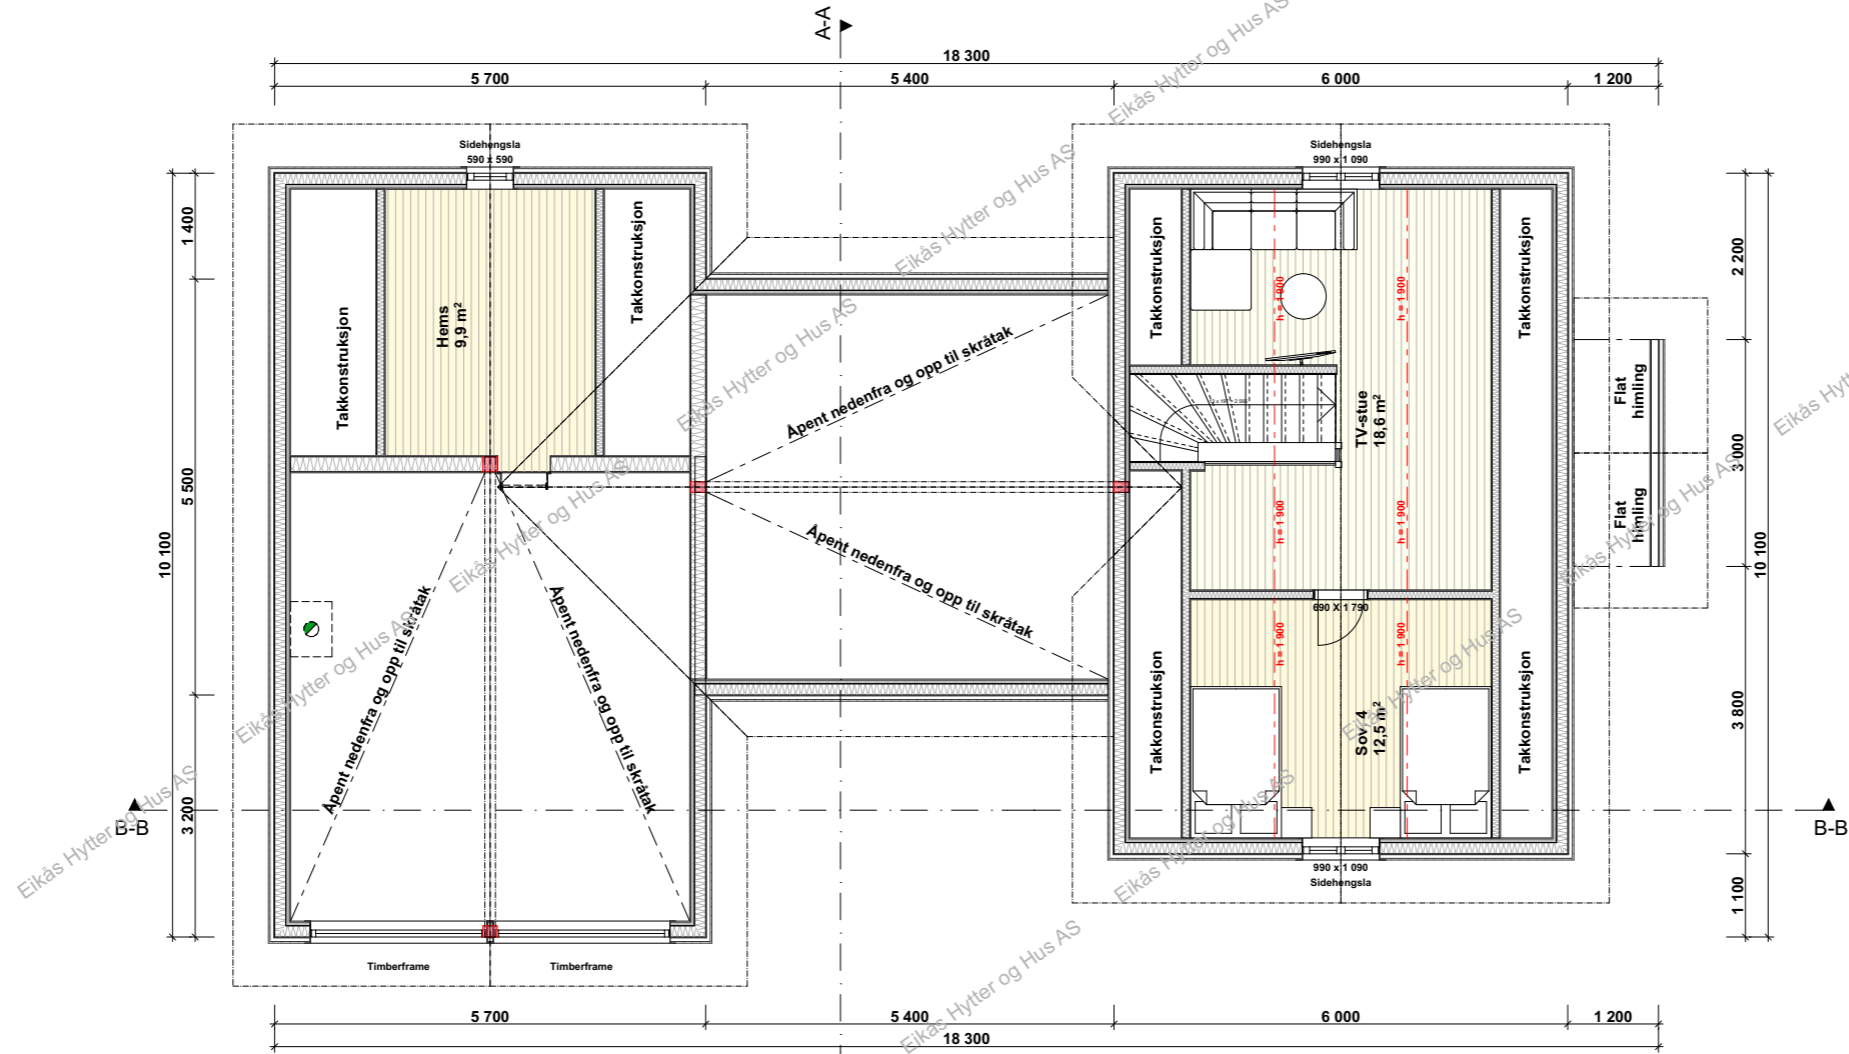


EIKÅS HYTTER & HUS
 Tlf:38 34 95 00 - Faks:38 34 95 01 www.eikas.no


Tittakshaver:
Eikås Hytter & Hus
 -
 --

Byggeadresse:

BYA:	149.8 m ²	BRA:	131.6 m ²	Isol.BRA:	128.4 m ²	Gnr./Bnr.:	--
Dato:	28.06.21	Rev.nr.:	00.EE	Rev.Dato:	----	Tegnet av:	E.Egeland
Prosjektnr.:	T-21073			Dato arb.legning:	00.00.00		
				Tegningsnr.:	4		
Tegning:	Loftsplan			Målestokk:	1:100		
				Areal tak:	218 m ²		

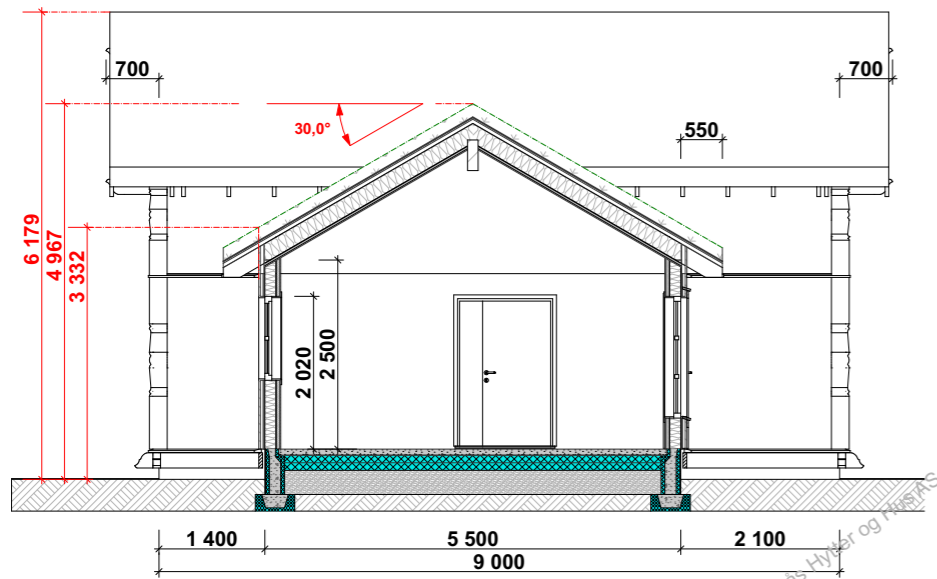

Snitt A-A

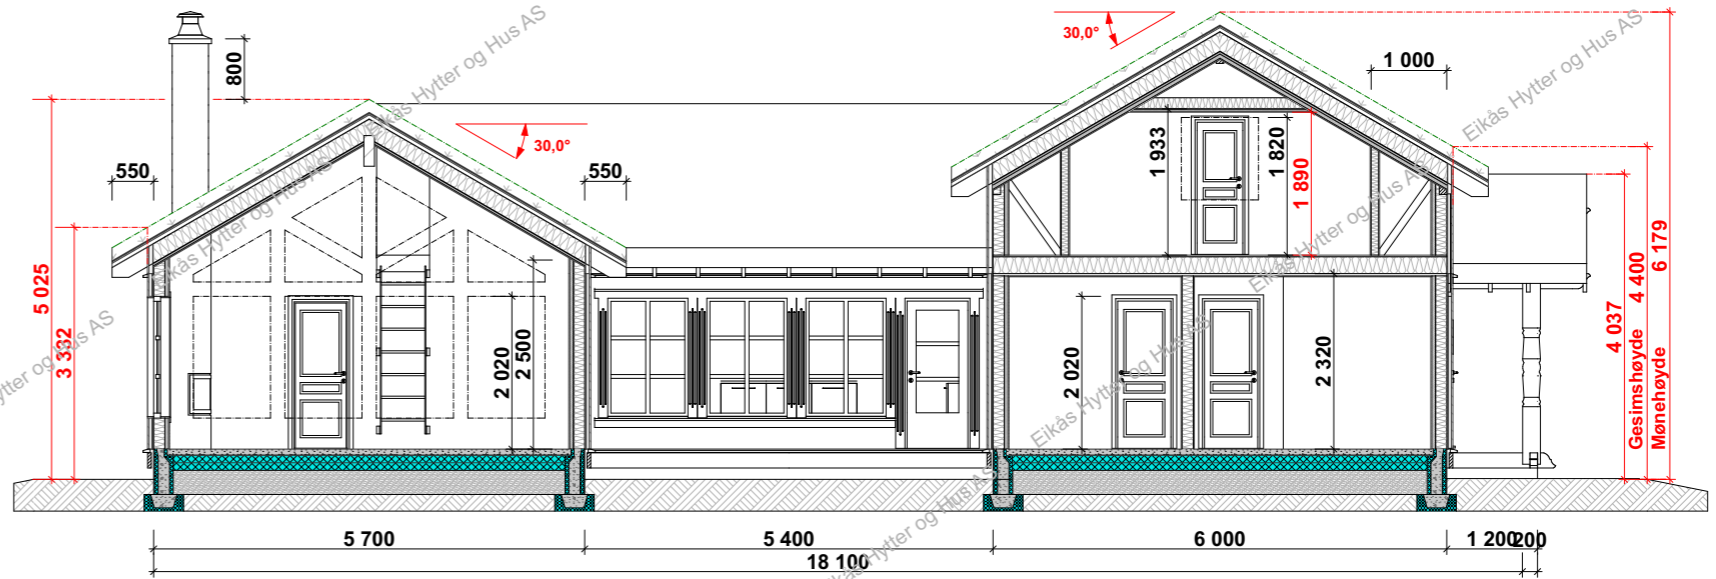

Snitt B-B



EIKÅS HYTTER & HUS
Tlf:38 34 95 00 - Faks:38 34 95 01 www.eikas.no

Tittakhaber:			
Eikås Hytter & Hus			
-			
--			
Byggeadresse: ----			
BYA:	BRA:	Isol.BRA:	Gnr./Bnr.:
149.8 m ²	131.6 m ²	128.4 m ²	--
Dato:	Rev.nr.:	Rev.Dato:	Tegnet av:
28.06.21	00.EE	----	E.Egeland
Prosjektnr.:			Dato arb.tegning
T-21073			00.00.00
Tegningsnr.:			5
Tegning:			Målestokk:
Snitt			1:100
Areal tak:			218 m ²