

EIKÅS HYTTTER & HUS

Tlf:38 34 95 00 - Faks:38 34 95 01 www.eikas.no

Tittakshaver:


Eikas Hytter & Hus

-


--

Byggeadresse:

BYA: 155.3 m ²	BRA: 137.2 m ²	Isol.BRA: 129.5 m ²	Gnr./Bnr.: --
Dato: 02.07.21	Rev.nr: 01.EE	Rev.Dato: 27.07.21	Tegnet av: E.Egeland
Prosjektnr.: T-21074			Dato arb.tegning: 00.00.00
			Tegningsnr.: 1
Tegning: Perspektiv			Målestokk:
			Areal tak: 222.9 m ²

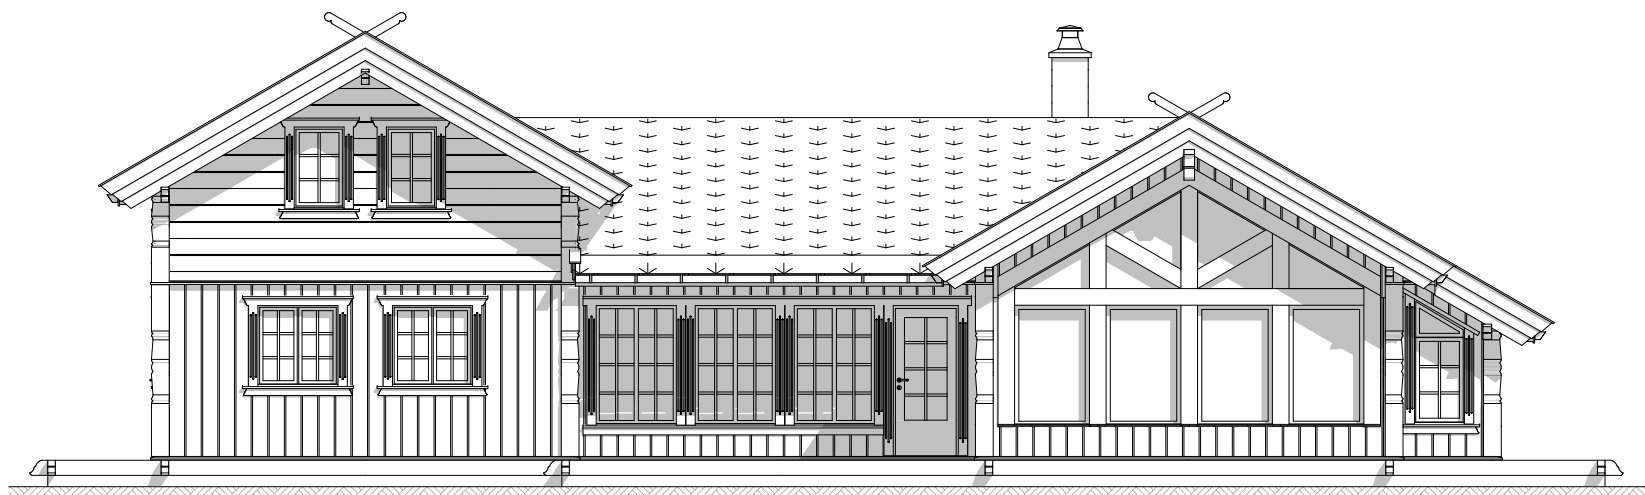


Fasade 1

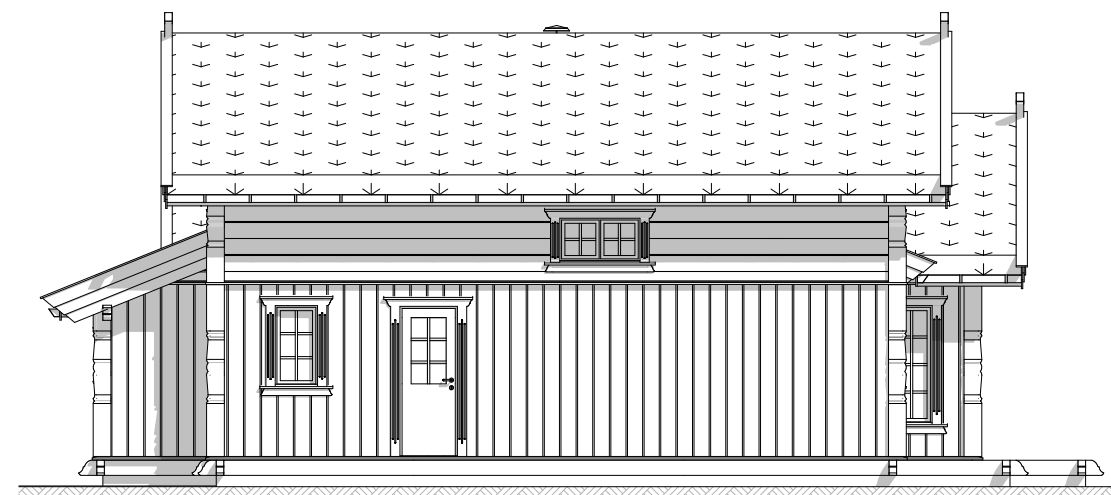

Fasade 2



Fasade 3

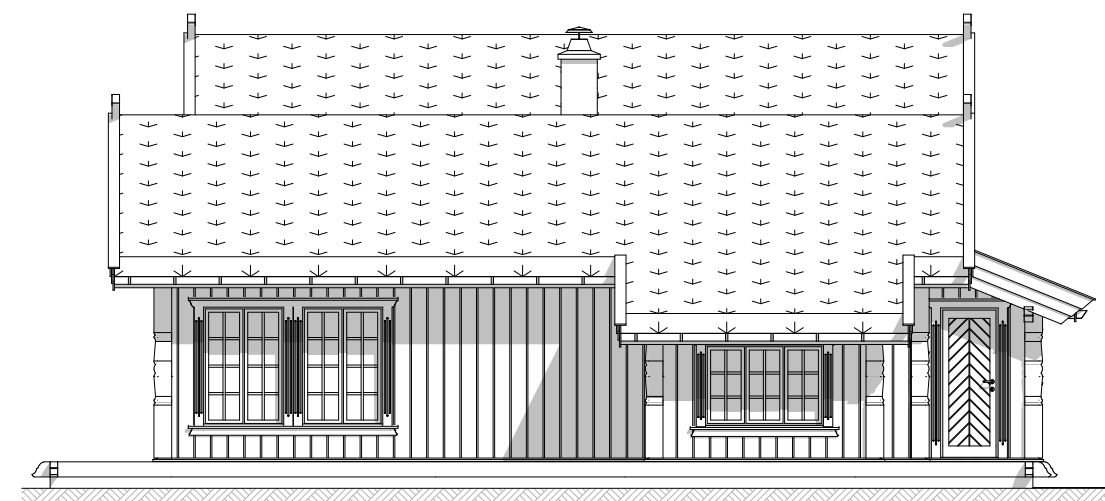

Fasade 4



EIKÅS HYTTER & HUS

Tlf:38 34 95 00 - Faks:38 34 95 01 www.eikas.no

Tittakhaber:

Eikås Hytter & Hus


-

--

Byggeadresse:

BYA:	155.3 m ²	BRA:	137.2 m ²	Isol.BRA:	129.5 m ²	Gnr./Bnr.:	--
Dato:	02.07.21	Rev.nr:	01.EE	Rev.Dato:	27.07.21	Tegnet av:	E.Egeland
Prosjektnr.:	T-21074			Dato arb.tegning:	00.00.00		
Tegning:	Fasader			Tegningsnr.:	2		
				Målestokk:	1:100		
				Areal tak:	222.9 m ²		

Hovedplan

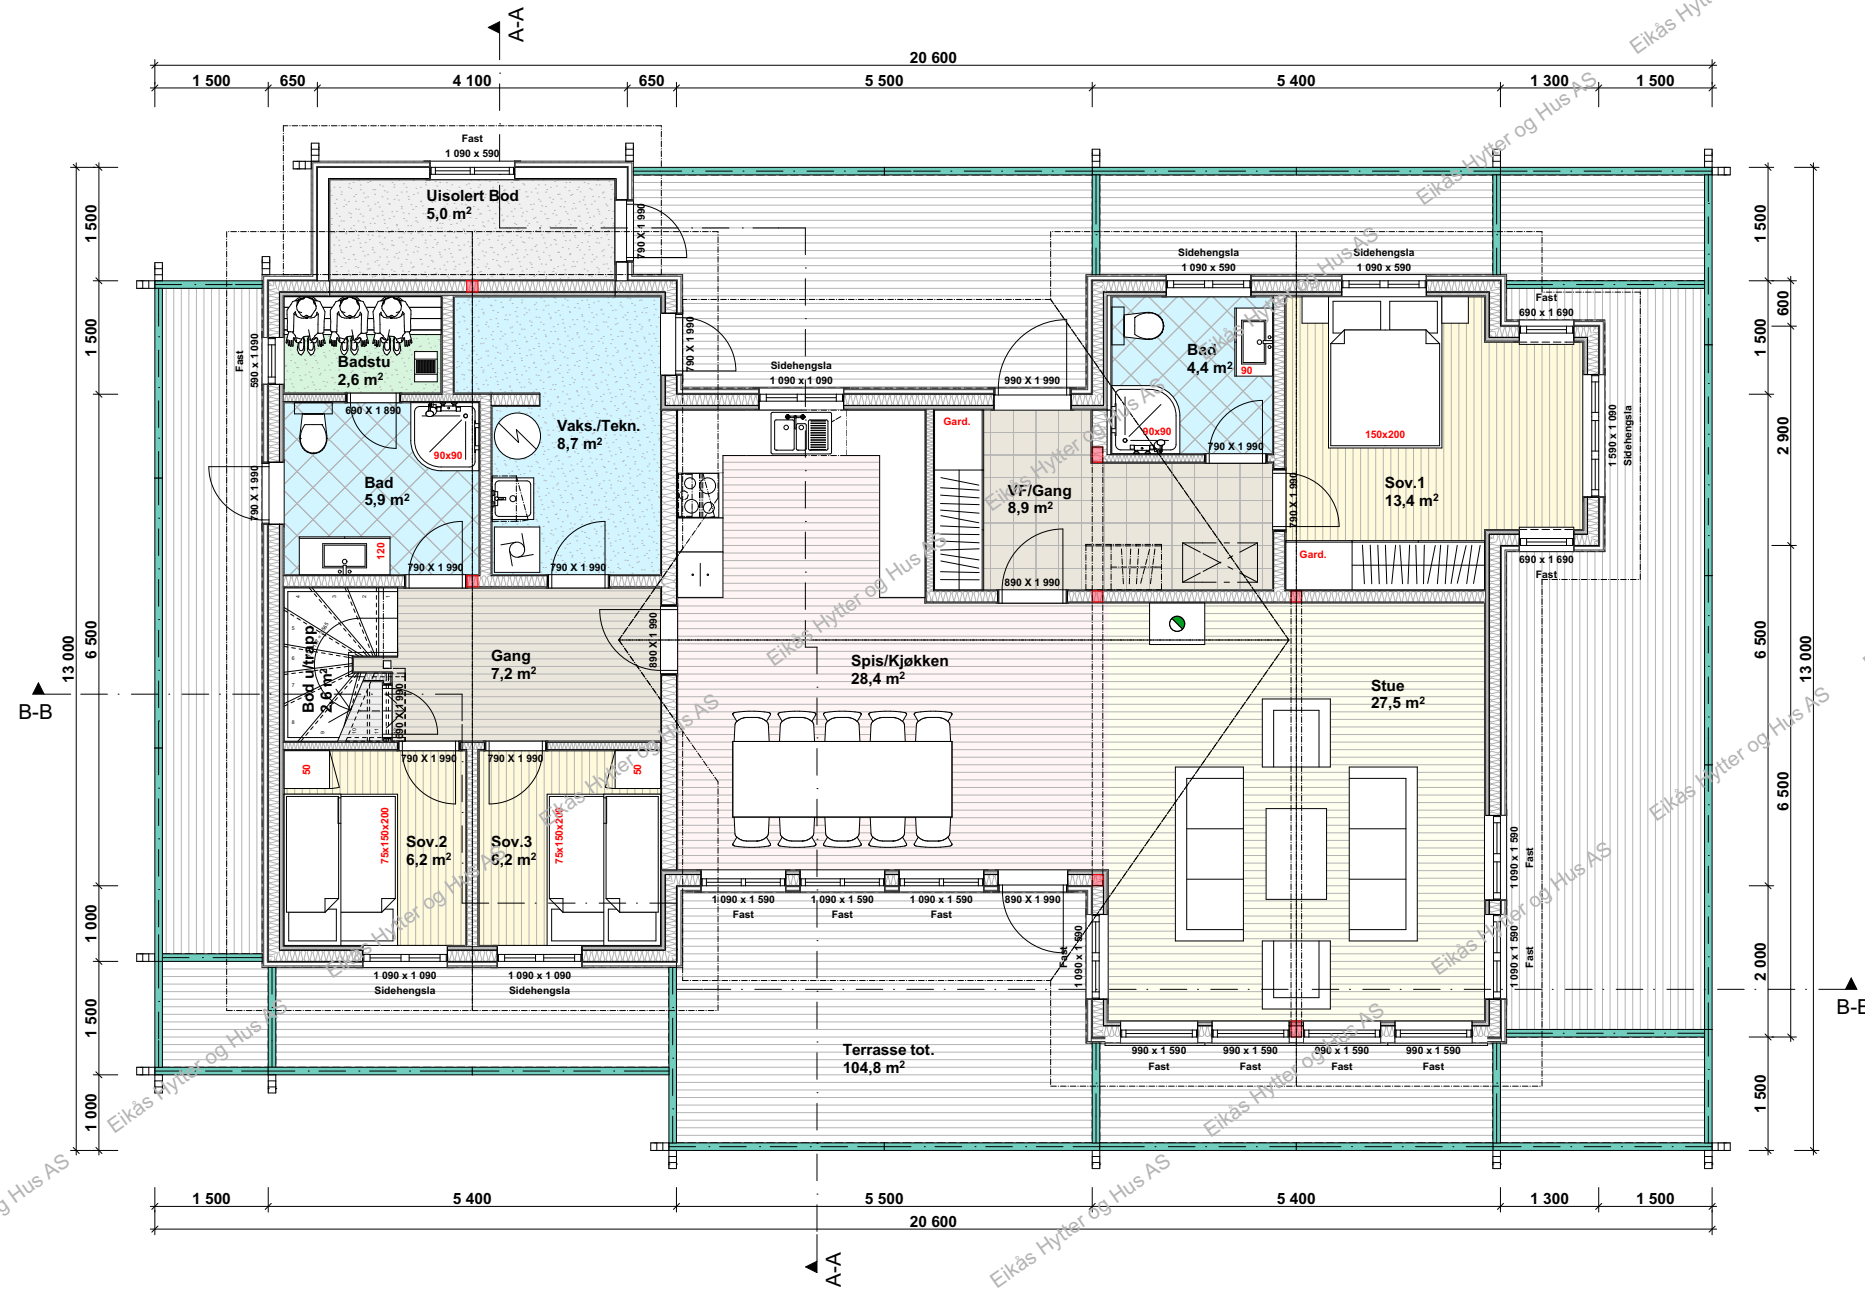


EIKÅS HYTTER & HUS
 Tlf:38 34 95 00 - Faks:38 34 95 01 www.eikas.no

Tittakshaver:			
Eikås Hytter & Hus			

Byggeadresse:			

BYA:	BRA:	Isol.BRA:	Gnr./Bnr.:
155.3 m²	137.2 m²	129.5 m²	--
Dato:	Rev.nr:	Rev.Dato:	Tegnet av:
02.07.21	01.EE	27.07.21	E.Egeland
Prosjektnr.:			Dato arb.tegning
T-21074			00.00.00
			Tegningsnr.:
			3
Tegning:			Målestokk:
Hovedplan			1:100
			Areal tak:
			222.9 m²

Loftsplan

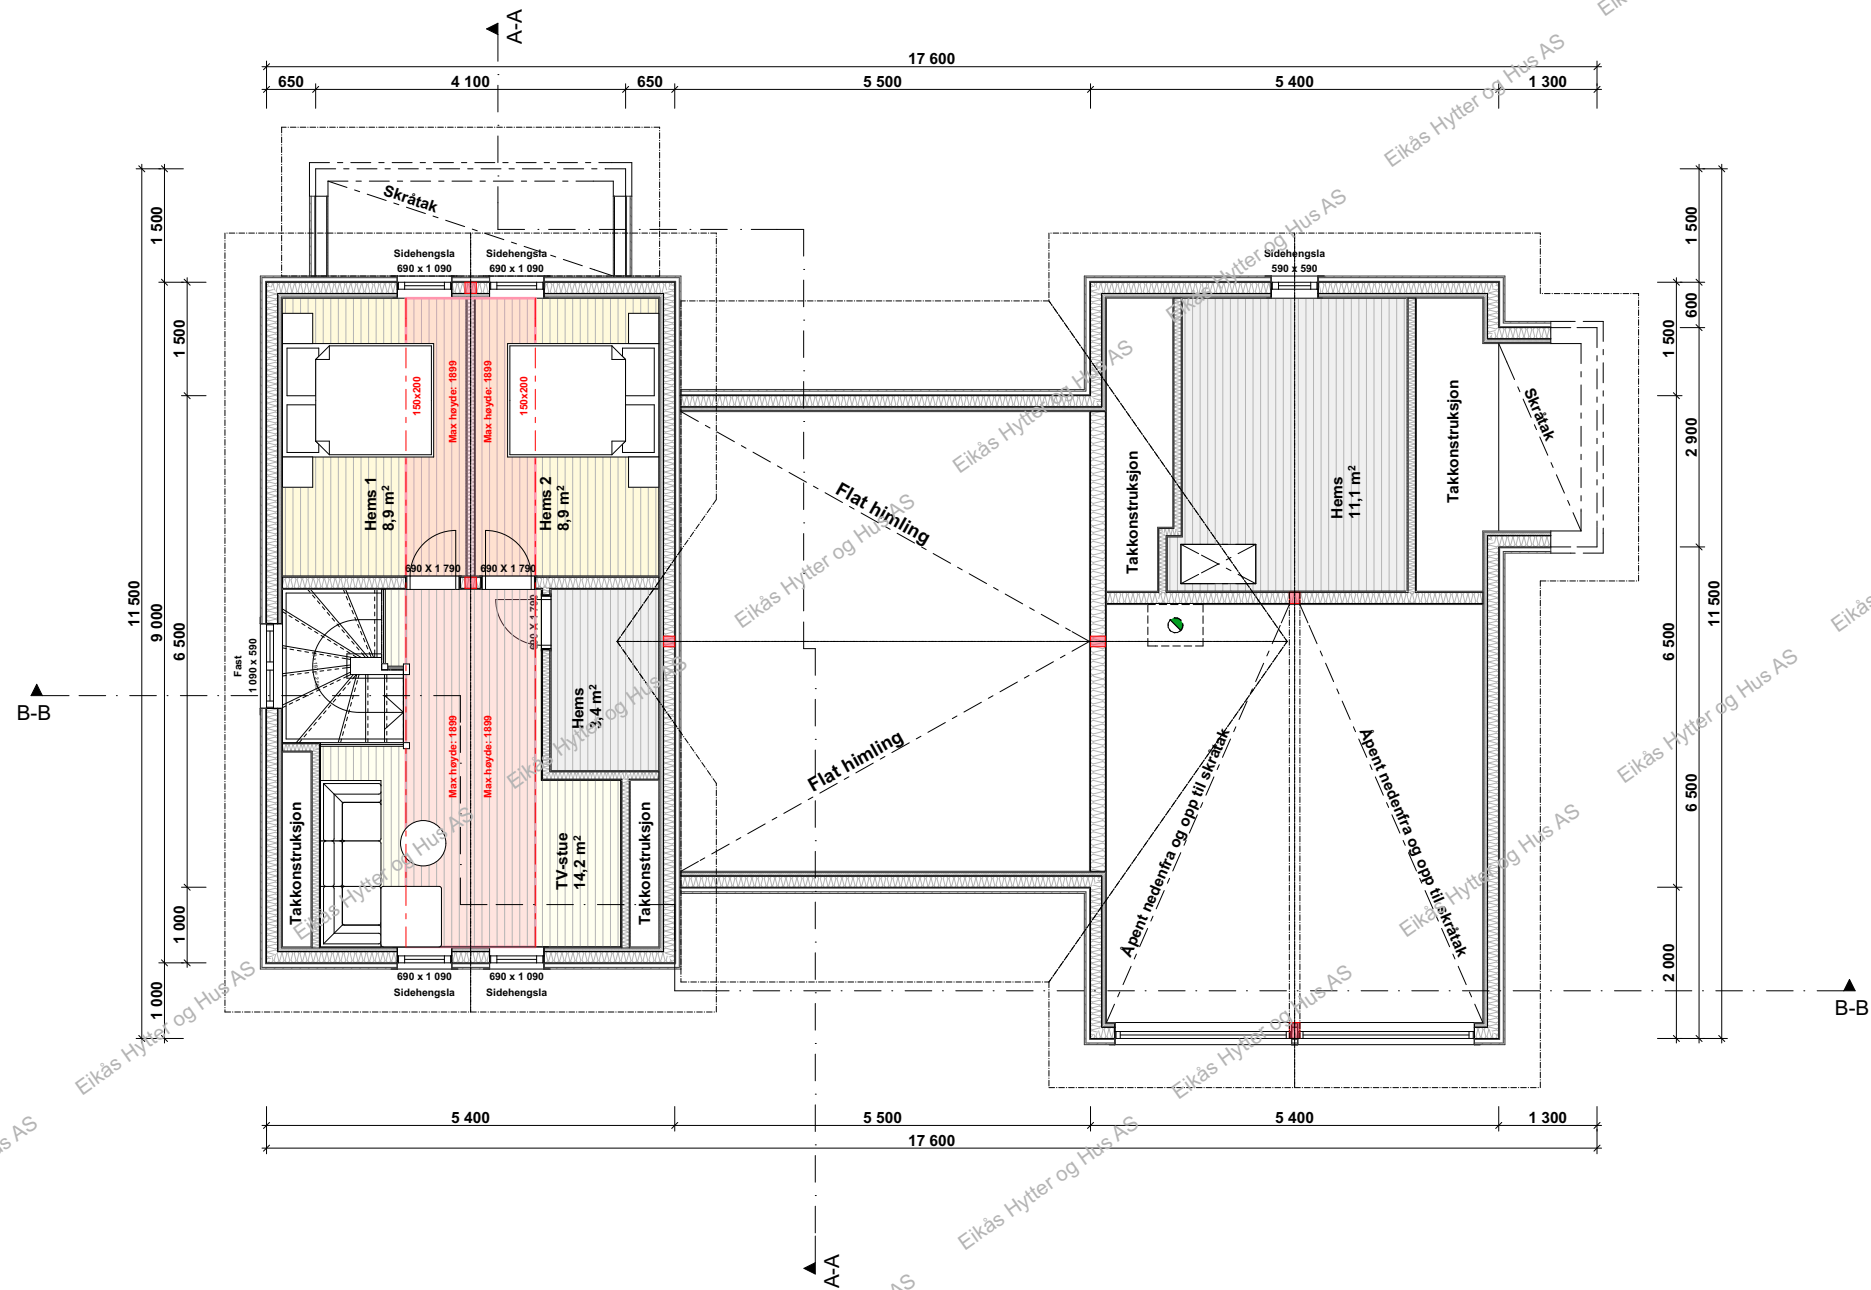


EIKÅS HYTTER & HUS

Tlf:38 34 95 00 - Faks:38 34 95 01 www.eikas.no


Tittakshaver:			
Eikås Hytter & Hus			

Byggeadresse:			

BYA:	BRA:	Isol.BRA:	Gnr./Bnr.:
155.3 m²	137.2 m²	129.5 m²	--
Dato:	Rev.nr:	Rev.Dato:	Tegnet av:
02.07.21	01.EE	27.07.21	E.Egeland
Prosjektnr.:			Dato arb.legning
T-21074			00.00.00
Tegningsnr.:			4
Tegning:			Målestokk:
Loftsplan			1:100
Areal tak:			222.9 m²

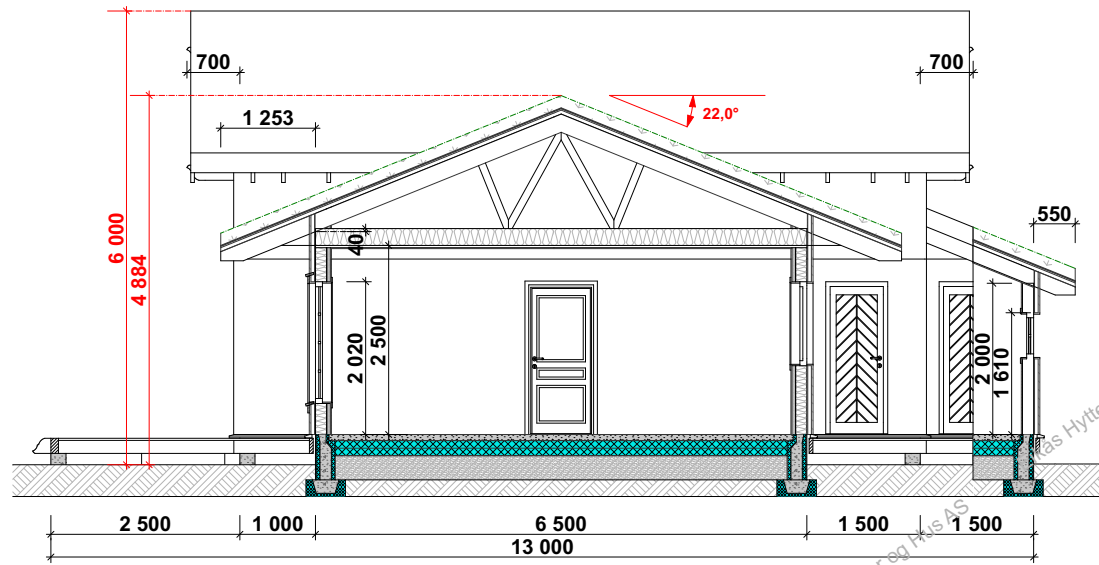

Snitt A-A

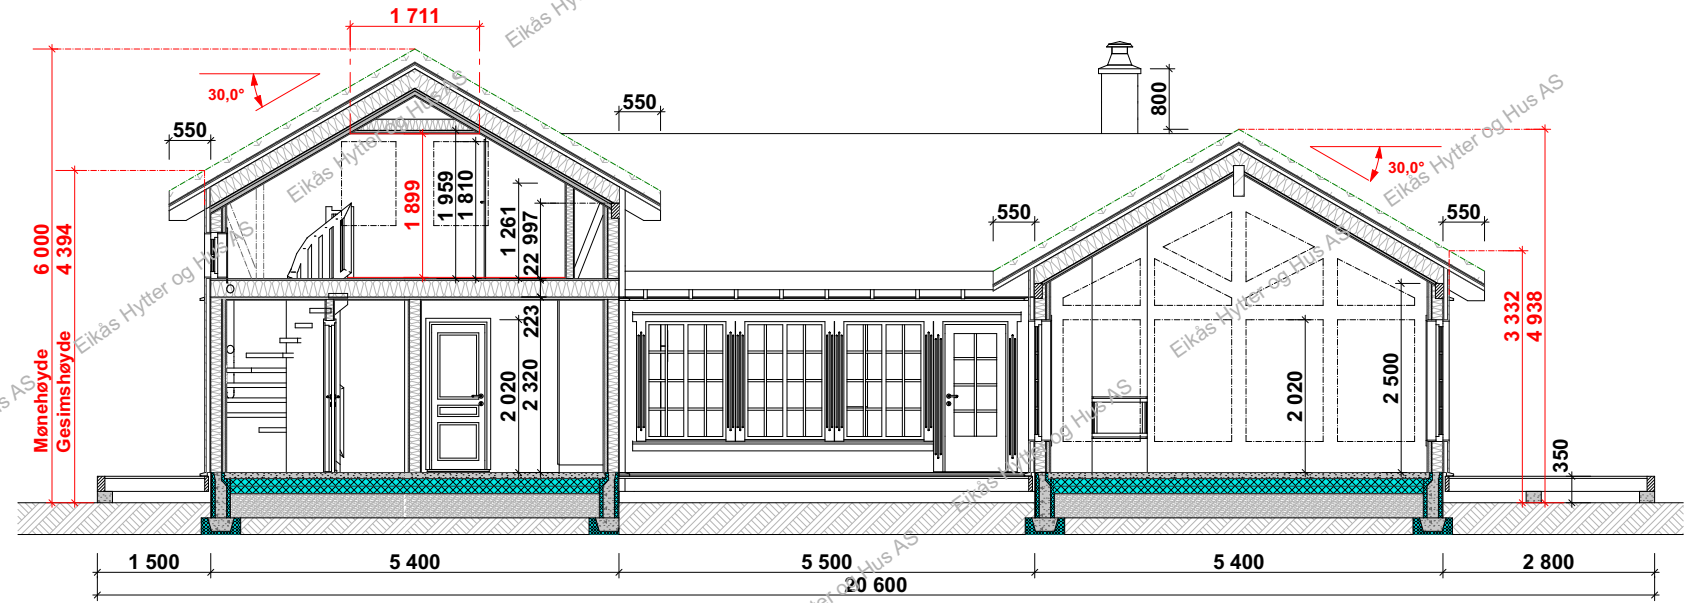

Snitt B-B



EIKÅS HYTTER & HUS

Tlf:38 34 95 00 - Faks:38 34 95 01 www.eikas.no

Tiltakshaver:			
Eikås Hytter & Hus			
-			
-			
Byggeadresse:			

BYA:	BRA:	Isol.BRA:	Gnr./Bnr.:
155.3 m ²	137.2 m ²	129.5 m ²	--
Dato:	Rev.nr:	Rev.Dato:	Tegnet av:
02.07.21	01.EE	27.07.21	E.Egeland
Prosjektnr.:			Dato arb.tegning
T-21074			00.00.00
Tegningsnr.:			5
Tegning:			Målestokk:
Snitt			1:100
			Areal tak:
			222.9 m ²