



EIKÅS HYTTTER & HUS

Tlf:38 34 95 00 - Faks:38 34 95 01 www.eikas.no

Tittakshaver:

Eikas Hytter & Hus


--

Byggeadresse:

BYA:	152.9 m ²	BRA:	157.8 m ²	Isol.BRA:	137.6 m ²	Gnr./Bnr.:	----	
Dato:	13.08.21	Rev.nr:	01.EE	Rev.Dato:	30.08.21	Tegnet av:	E.Egeland	
Prosjektnr.:	T-21083						Dato arb.tegning	00.00.00
Tegning:	Perspektiv						Tegningsnr.:	1
							Målestokk:	
							Areal tak:	216 m ²




Fasade 1

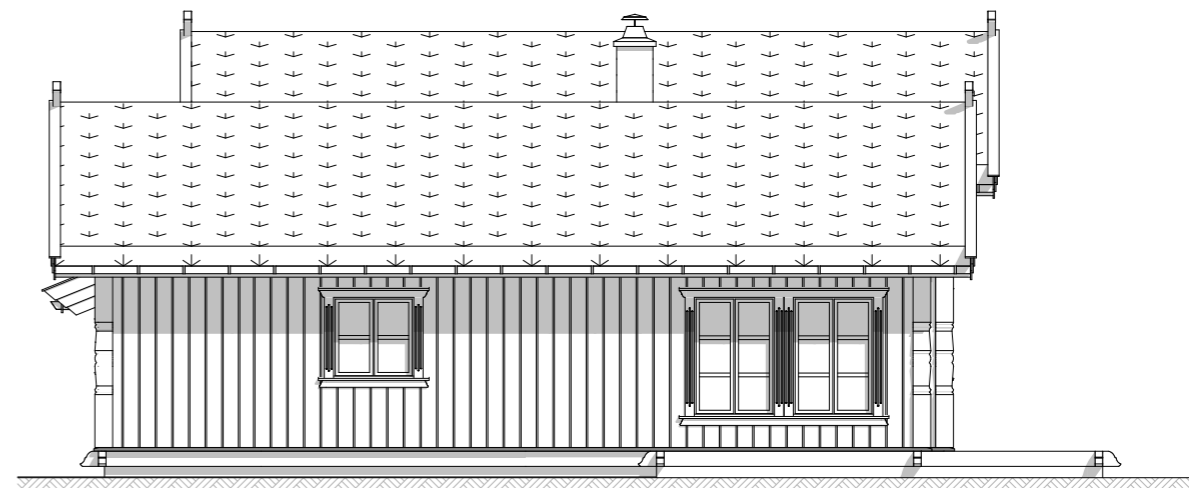

Fasade 2



Fasade 3

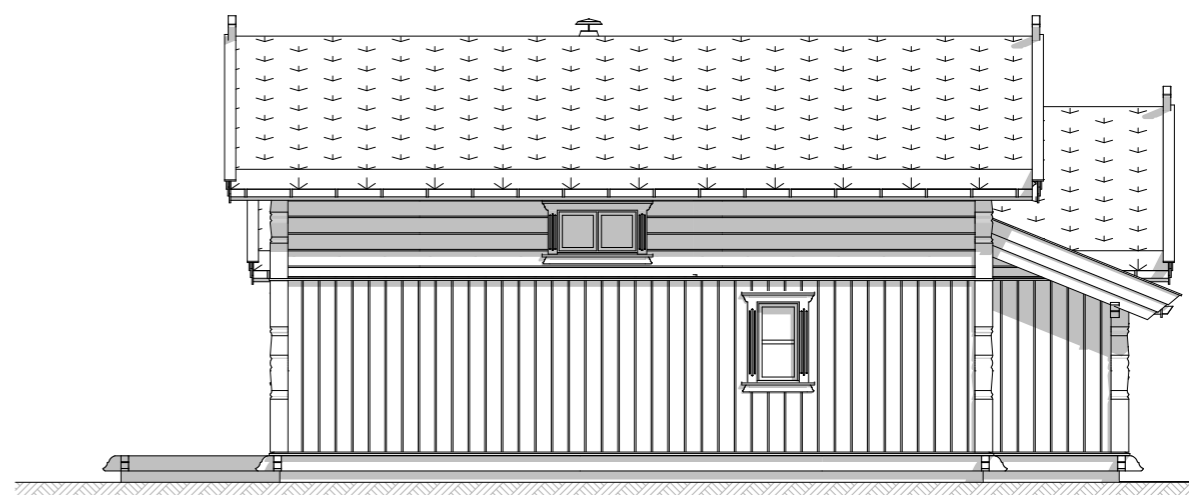

Fasade 4




EIKÅS HYTTER & HUS
Tlf:38 34 95 00 - Faks:38 34 95 01 www.eikas.no

Tittakshaver:
Eikås Hytter & Hus
-
--

Byggeadresse:

BYA:	152.9 m ²	BRA:	157.8 m ²	Isol.BRA:	137.6 m ²	Gnr./Bnr.:	----	
Dato:	13.08.21	Rev.nr:	01.EE	Rev.Dato:	30.08.21	Tegnet av:	E.Egeland	
Prosjektnr.:	T-21083						Dato arb.tegning	00.00.00
Tegning:	Fasader						Tegningsnr.:	2
							Målestokk:	1:100
							Areal tak:	216 m ²

Hovedplan

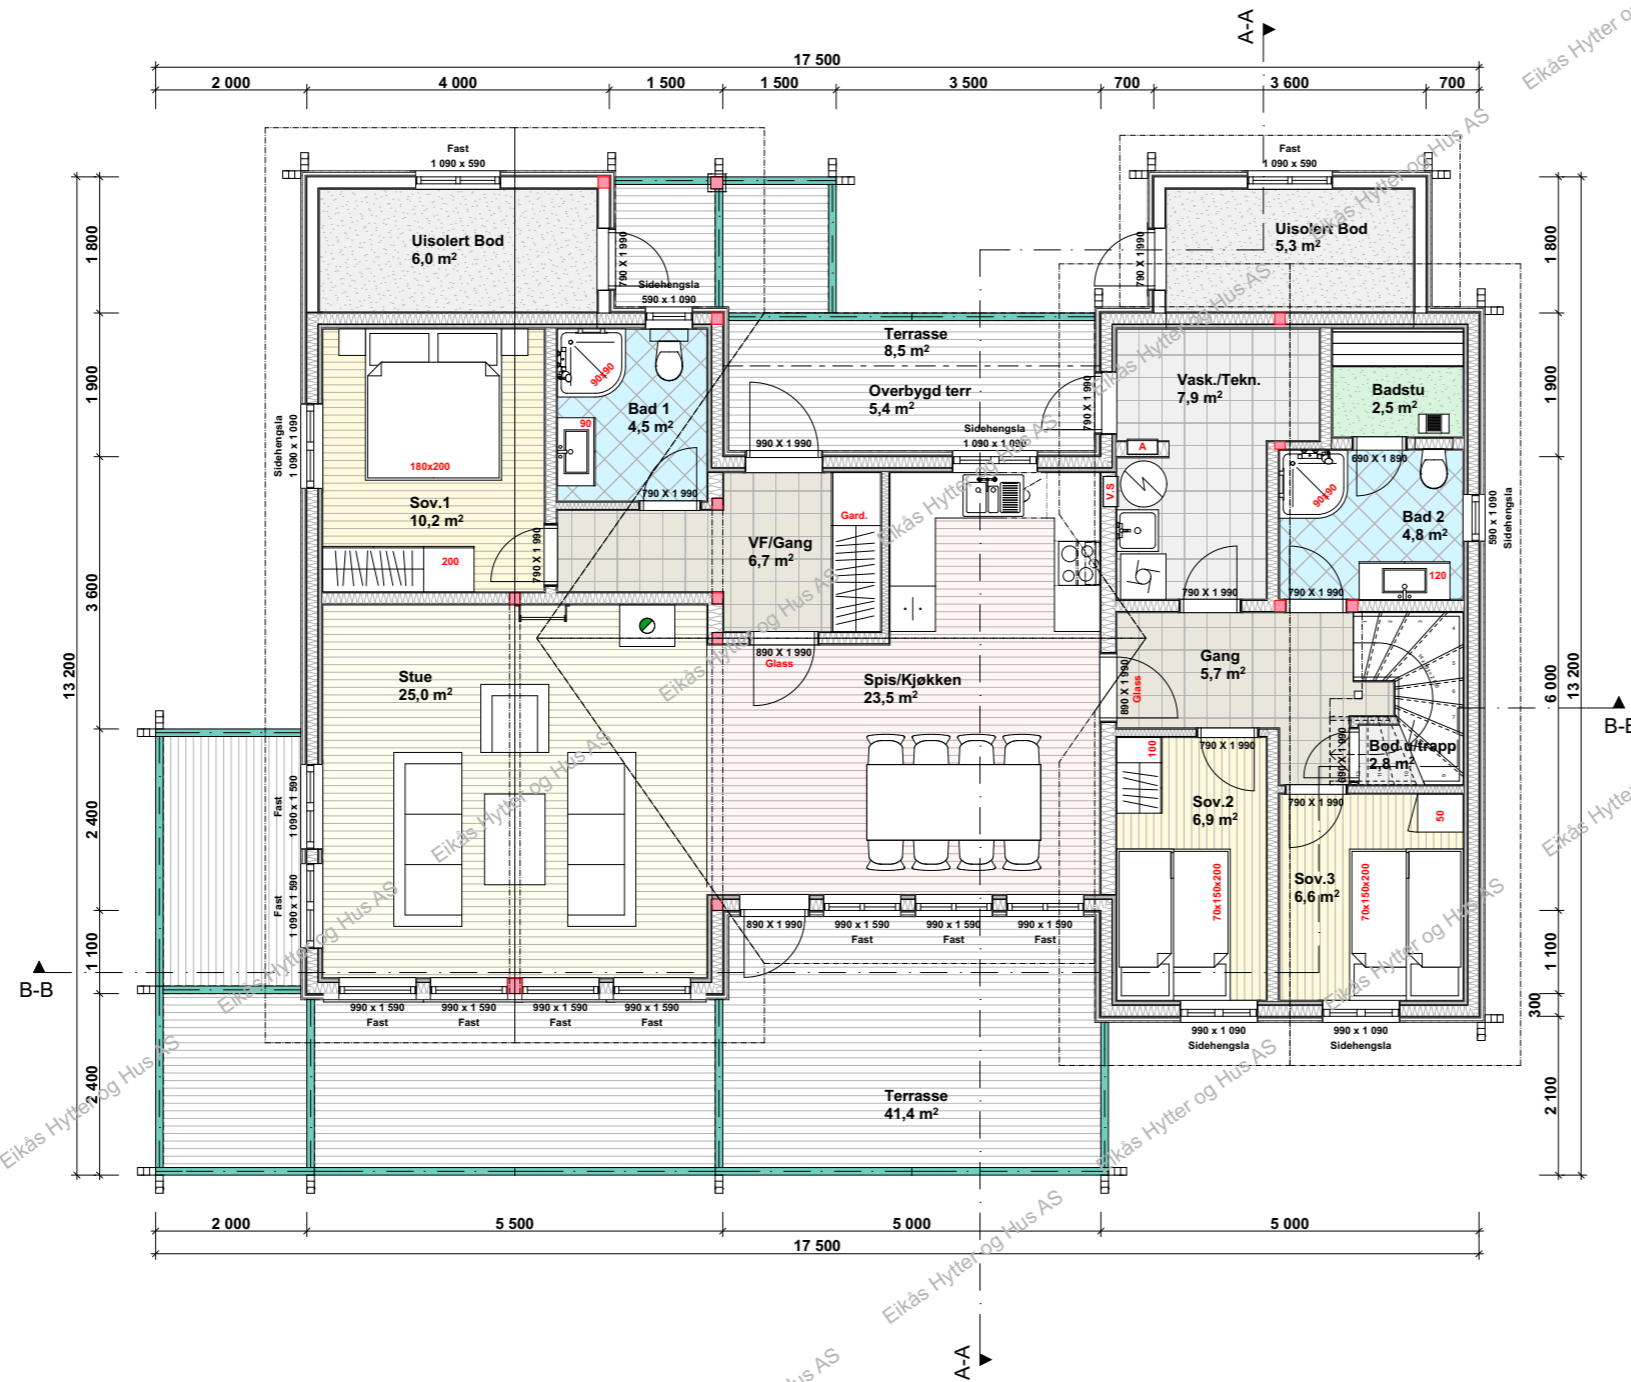

BRA.1.etg.: 134.6 m²
BRA.2.etg.: 23.2 m²
BRA.Tot.: 157.8 m²

ISO.BRA. 1.etg.: 114.4 m²
ISO.BRA.2.etg.: 23.2 m²
ISO.BRA.Tot.: 137.6 m²




EIKÅS HYTTER & HUS
 Tlf:38 34 95 00 - Faks:38 34 95 01 www.eikas.no

Tittakshaver:			
Eikås Hytter & Hus			

Byggeadresse:			

BYA:	BRA:	Isol.BRA:	Gnr./Bnr.:
152.9 m ²	157.8 m ²	137.6 m ²	----
Dato:	Rev.nr:	Rev.Dato:	Tegnet av:
13.08.21	01.EE	30.08.21	E.Egeland
Prosjektnr.:			Dato arb.tegning
T-21083			00.00.00
			Tegningsnr.:
			3
Tegning:			Målestokk:
Hovedplan			1:100
			Areal tak:
			216 m ²

Loftsplan

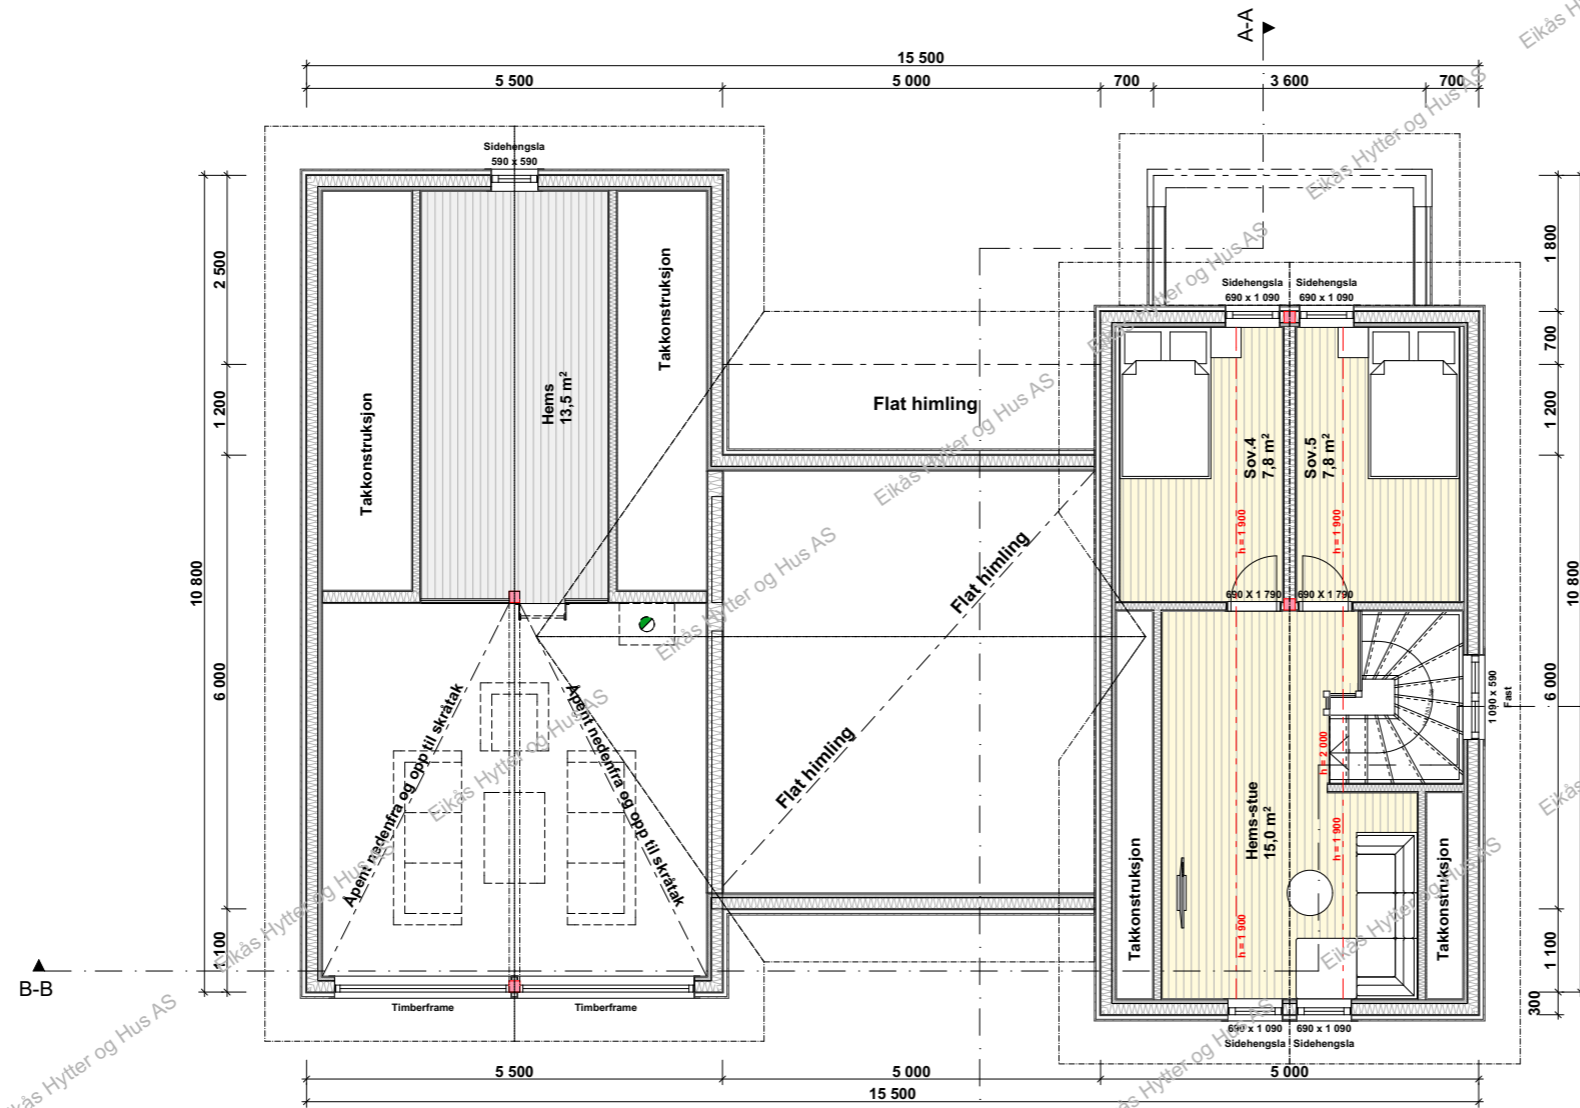


EIKÅS HYTTES & HUS
Tlf:38 34 95 00 - Faks:38 34 95 01 www.eikas.no


Tittakshaver:			
Eikås Hytter & Hus			

Byggeadresse:			

BYA:	BRA:	Isol.BRA:	Gnr./Bnr.:
152.9 m ²	157.8 m ²	137.6 m ²	----
Dato:	Rev.nr:	Rev.Dato:	Tegnet av:
13.08.21	01.EE	30.08.21	E.Egeland
Prosjektnr.:			Dato arb.tegning
T-21083			00.00.00
Tegningsnr.:			
4			
Tegning:			Målestokk:
Loftsplan			1:100
Areal tak:			216 m ²

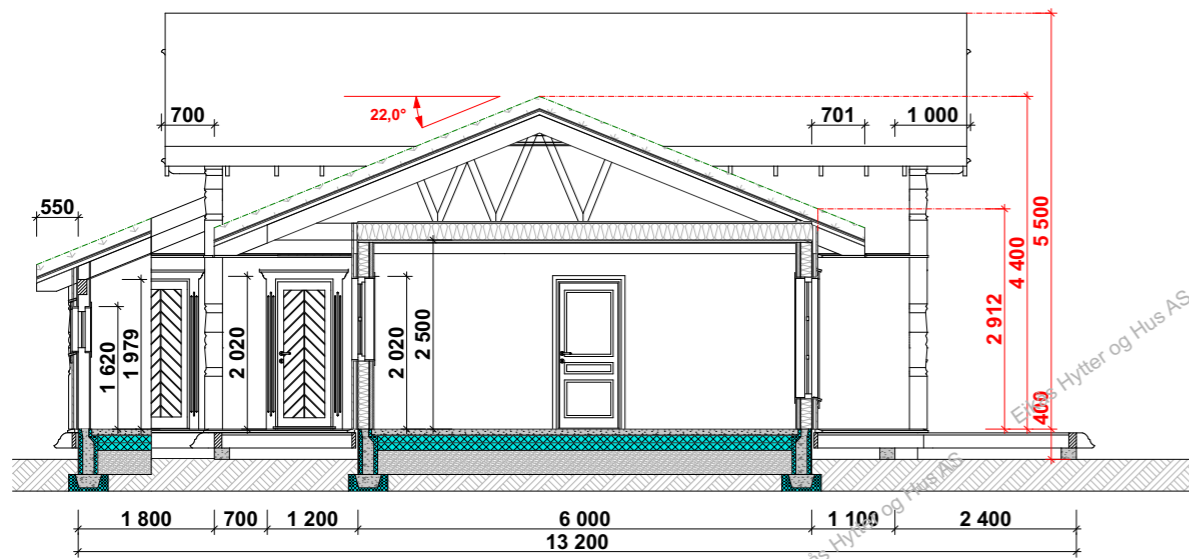

Snitt A-A

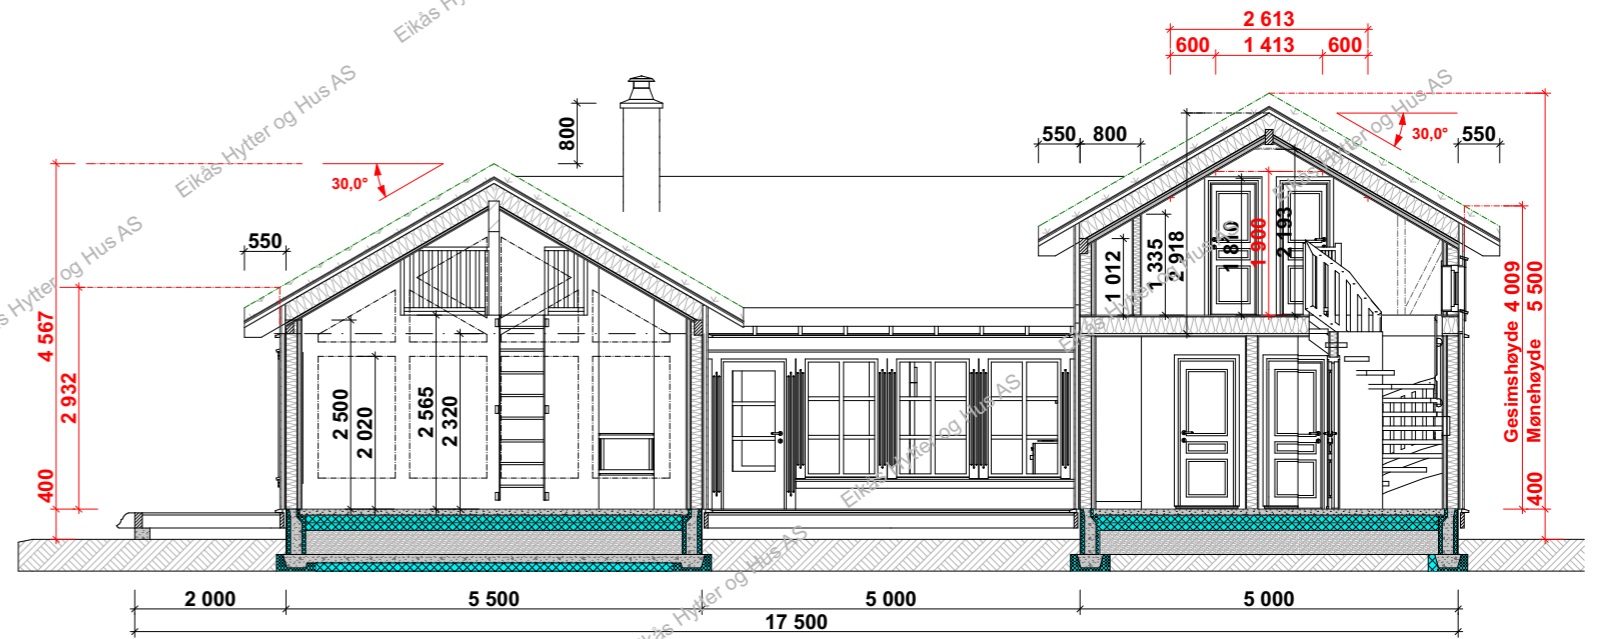

Snitt B-B



EIKÅS HYTTER & HUS
Tlf:38 34 95 00 - Faks:38 34 95 01 www.eikas.no

Tiltakshaver:			
Eikås Hytter & Hus			
-			
-			
Byggeadresse:			

BYA:	BRA:	Isol.BRA:	Gnr./Bnr.:
152.9 m ²	157.8 m ²	137.6 m ²	----
Dato:	Rev.nr.:	Rev.Dato:	Tegnet av:
13.08.21	01.EE	30.08.21	E.Egeland
Prosjektnr.:			Dato arb.tegning
T-21083			00.00.00
Tegningsnr.:			5
Tegning:			Målestokk:
Snitt			1:100
			Areal tak:
			216 m ²