



EIKÅS HYTTER & HUS

Tlf:38 34 95 00 - Faks:38 34 95 01 www.eikas.no

Tiltakshaver:

Eikas Hytter & Hus


--

Byggeadresse:


BYA: 148.5 m ²	BRA: 157.0 m ²	Isol.BRA: 149.4 m ²	Gnr./Bnr.: --
Dato: 02.09.21	Rev.nr: 00.EE	Rev.Dato: -	Tegnet av: E.Egeland
Prosjektnr.: T-21092			Dato arb.legning: 00.00.00
			Tegningsnr.: 1
Tegning: Perspektiv			Målestokk:
			Areal tak: 215.0 m ²



Fasade 1

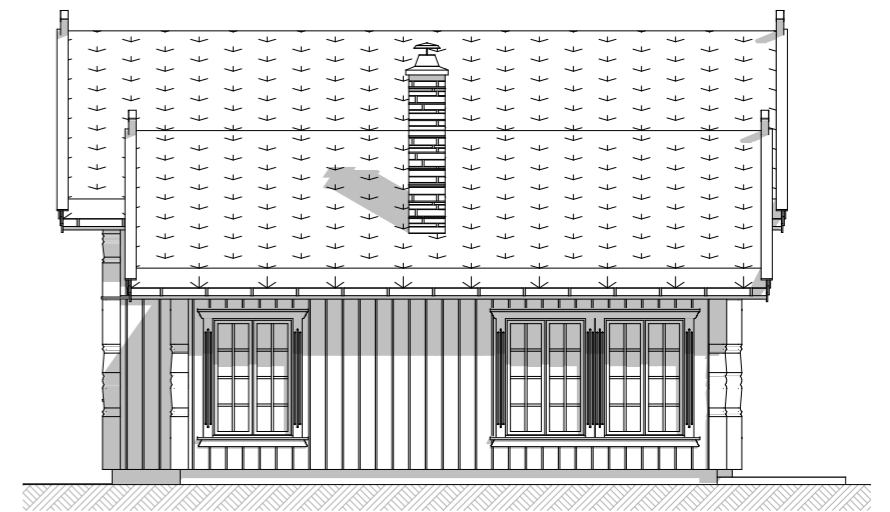

Fasade 2

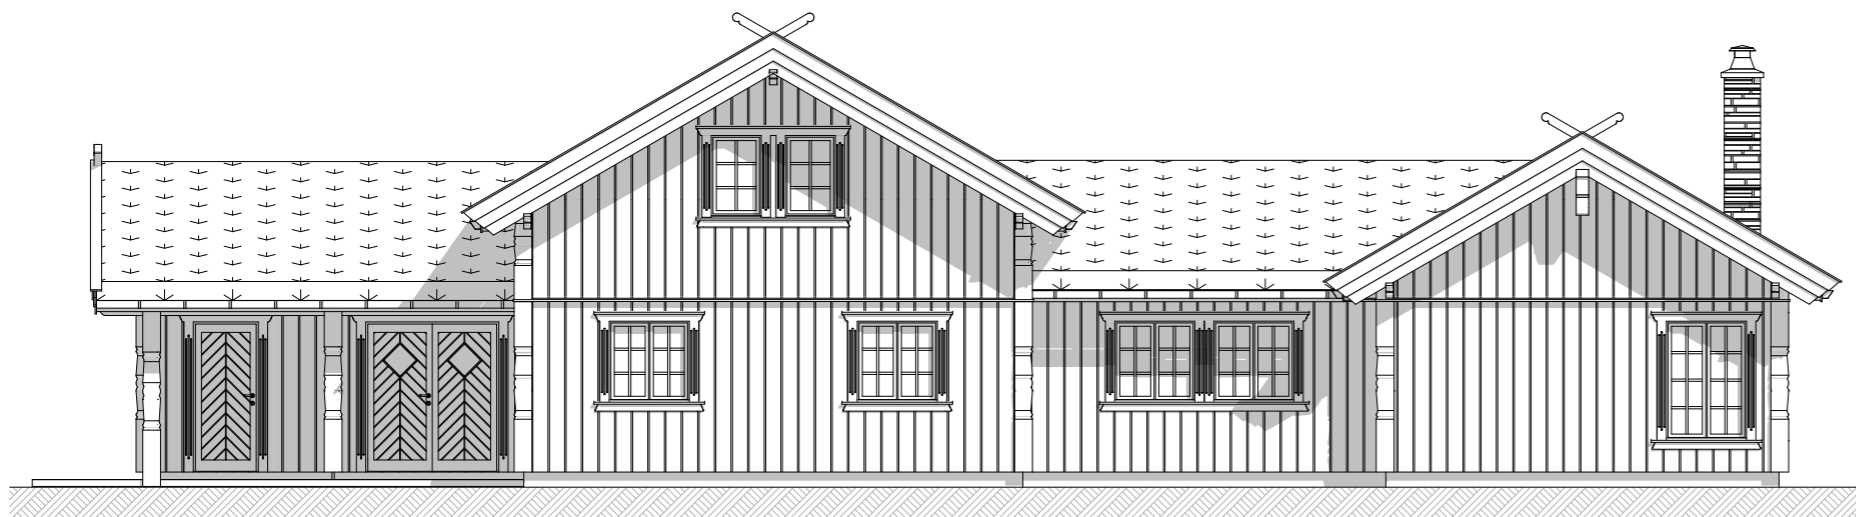

Fasade 3



Fasade 4




EIKÅS HYTTER & HUS
Tlf:38 34 95 00 - Faks:38 34 95 01 www.eikas.no

Tiltakshaver:			
Eikås Hytter & Hus			
--			
Byggeadresse:			

BYA:	BRA:	Isol.BRA:	Gnr./Bnr.:
148.5 m ²	157.0 m ²	149.4 m ²	--
Dato:	Rev.nr:	Rev.Dato:	Tegnet av:
02.09.21	00.EE	-	E.Egeland
Prosjektnr.:			Dato arb.tegning
T-21092			00.00.00
Tegning:			Tegningsnr.:
Fasader			2
Målestokk:			1:100
Areal tak:			215.0 m ²

Hovedplan

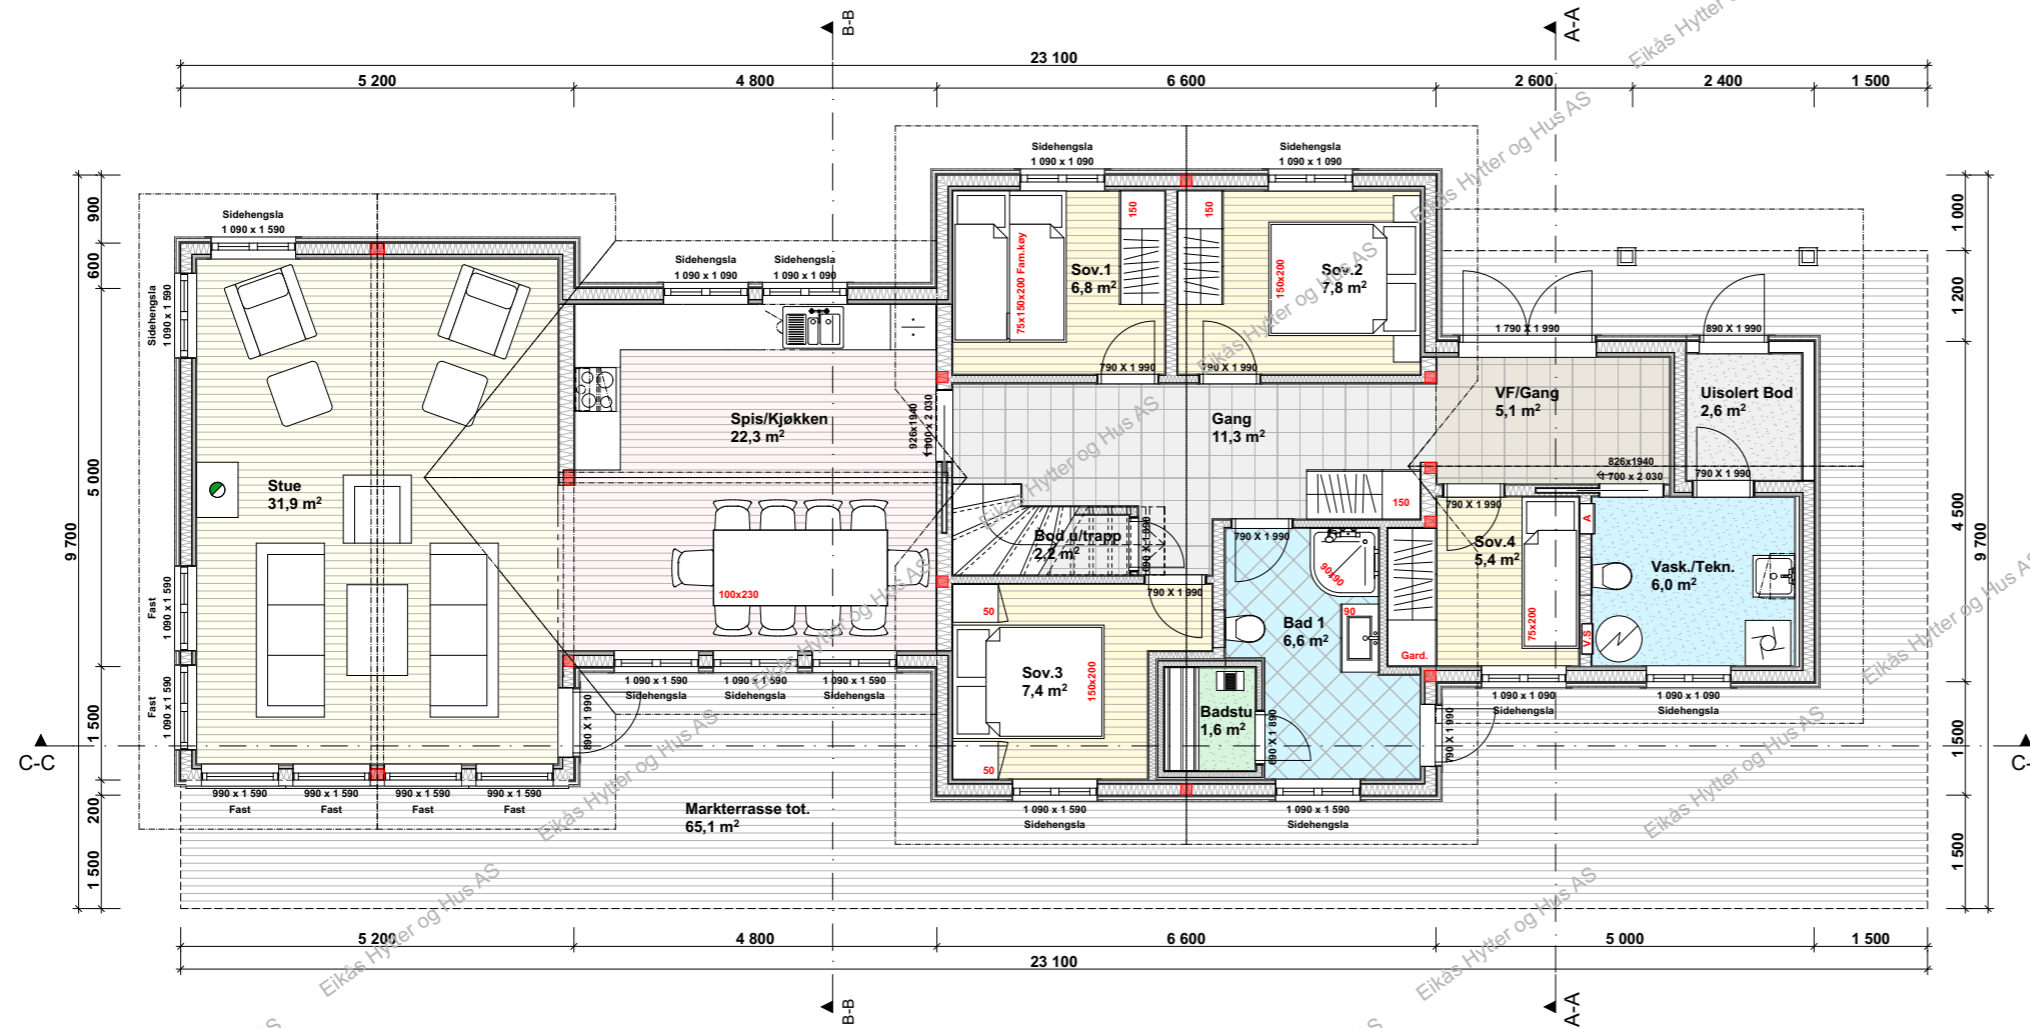

BRA.1.etg.: 128.6 m²
BRA.2.etg.: 28.4 m²
BRA.Tot.: 157.0 m²


ISO.BRA. 1.etg.: 121.0 m²
ISO.BRA.2.etg.: 28.4 m²
ISO.BRA.Tot.: 149.4 m²



EIKÅS HYTTER & HUS
 Tlf:38 34 95 00 - Faks:38 34 95 01 www.eikas.no

Tittakshaver:			
Eikås Hytter & Hus			
- --			
Byggeadresse: ----			
BYA: 148.5 m ²	BRA: 157.0 m ²	Isol.BRA: 149.4 m ²	Gnr./Bnr.: --
Dato: 02.09.21	Rev.nr: 00.EE	Rev.Dato: -	Tegnet av: E.Egeland
Prosjektnr.: T-21092			Dato arb.tegning: 00.00.00
			Tegningsnr.: 3
Tegning: Hovedplan			Målestokk: 1:100
			Areal tak: 215.0 m ²

Loftsplan

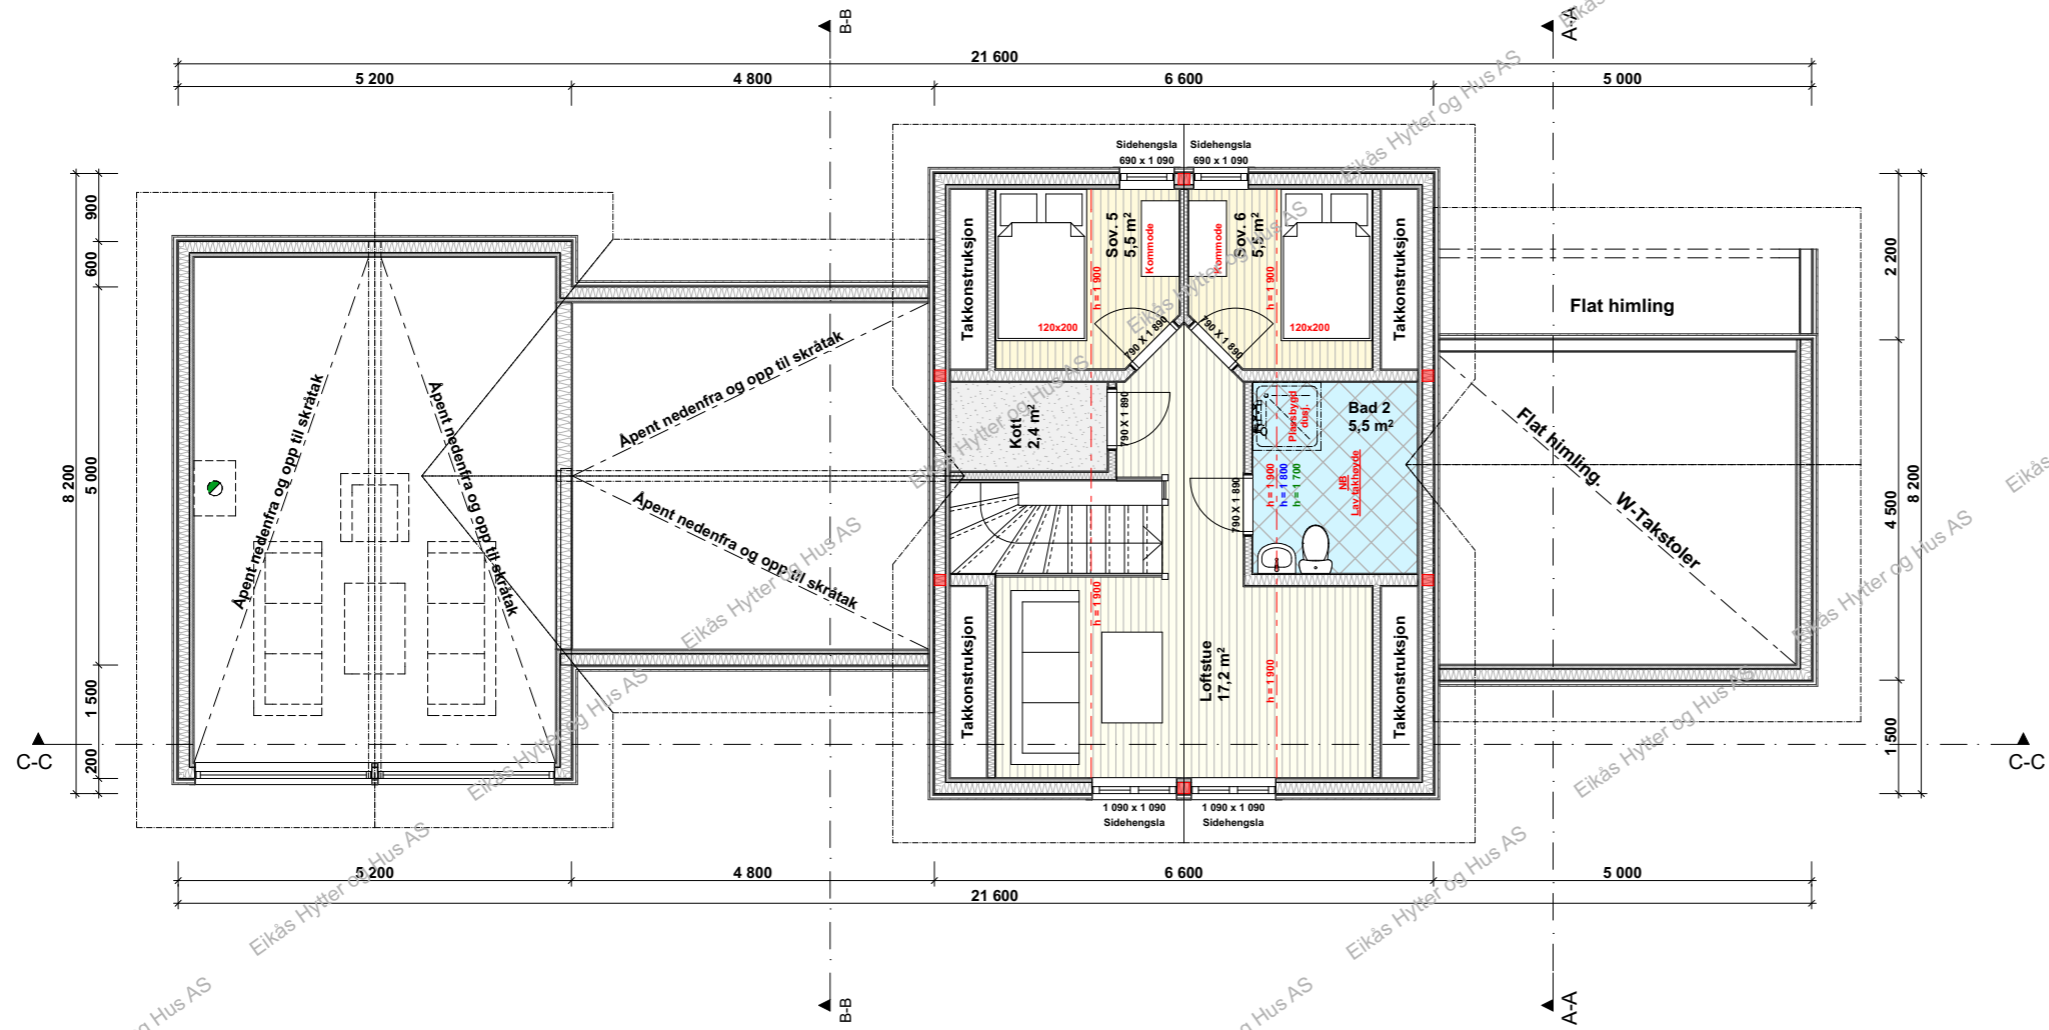


EIKÅS HYTTER & HUS
 Tlf:38 34 95 00 - Faks:38 34 95 01 www.eikas.no


Tittakshaver:			
Eikås Hytter & Hus			

Byggeadresse:			

BYA:	BRA:	Isol.BRA:	Gnr./Bnr.:
148.5 m²	157.0 m²	149.4 m²	--
Dato:	Rev.nr:	Rev.Dato:	Tegnet av:
02.09.21	00.EE	-	E.Egeland
Prosjektnr.:			Dato arb.tegning
T-21092			00.00.00
Tegningsnr.:			4
Tegning:			Målestokk:
Loftsplan			1:100
Areal tak:			215.0 m²

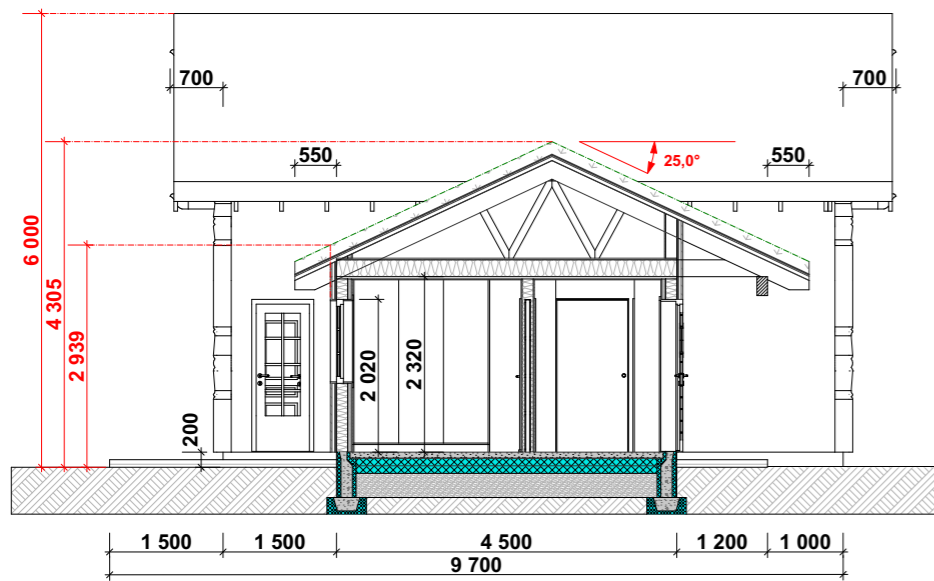

Snitt A-A

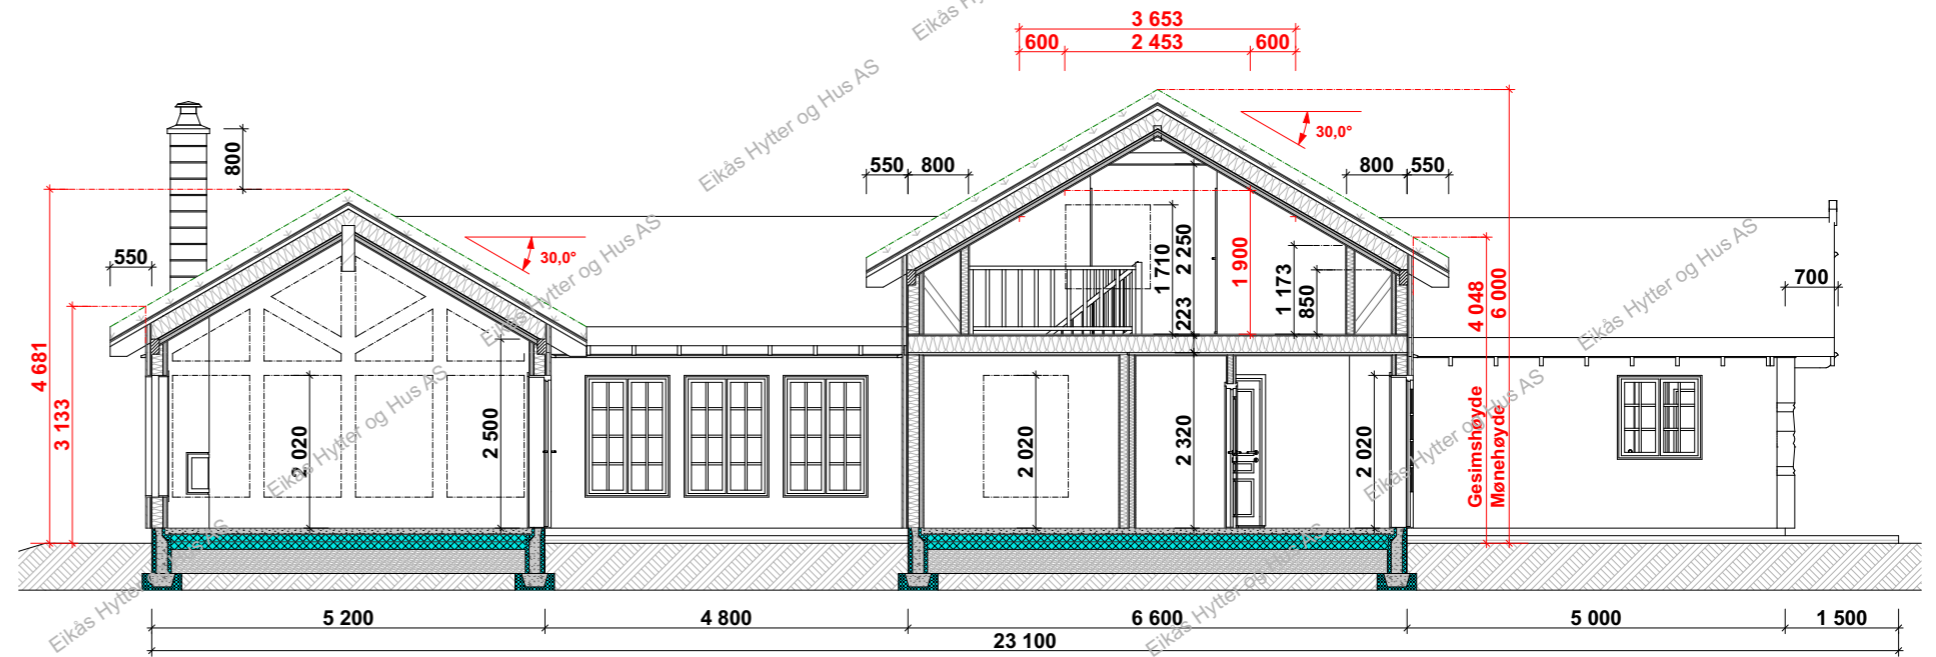

Snitt B-B



EIKÅS HYTTER & HUS
Tlf:38 34 95 00 - Faks:38 34 95 01 www.eikas.no

Tiltakshaver:			
Eikås Hytter & Hus			
-			
-			
Byggeadresse:			

BYA:	BRA:	Isol.BRA:	Gnr./Bnr.:
148.5 m ²	157.0 m ²	149.4 m ²	--
Dato:	Rev.nr.:	Rev.Dato:	Tegnet av:
02.09.21	00.EE	-	E.Egeland
Prosjektnr.:			Dato arb.legning:
T-21092			00.00.00
Tegningsnr.:			5
Tegning:			Målestokk:
Snitt			1:100
Areal tak:			215.0 m ²