



EIKÅS HYTTTER & HUS

Tlf:38 34 95 00 - Faks:38 34 95 01 www.eikas.no

Tiltakshaver:

Eikas Hytter & Hus

-


--

Byggeadresse:


BYA:	181.2 m ²	BRA:	157.3 m ²	Isol.BRA:	140.4 m ²	Gnr./Bnr.:	----	
Dato:	08.09.21	Rev.nr.:	00.EE	Rev.Dato:	--	Tegnet av:	E.Egeland	
Prosjektnr.:	T-21094						Dato arb.tegning	00.00.00
Tegning:	Perspektiv						Tegningsnr.:	1
							Målestokk:	
							Areal tak:	252.6 m ²




Fasade 1

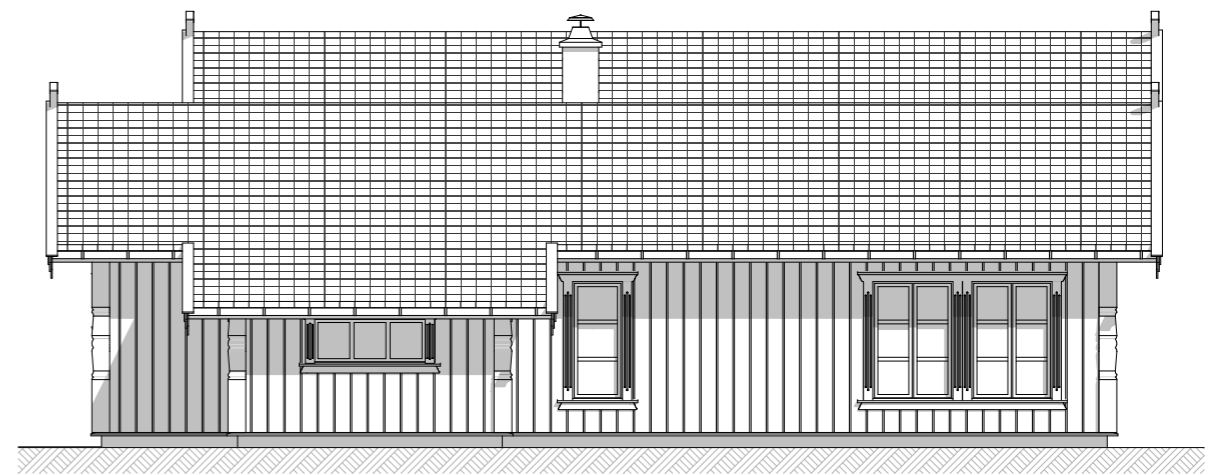

Fasade 2

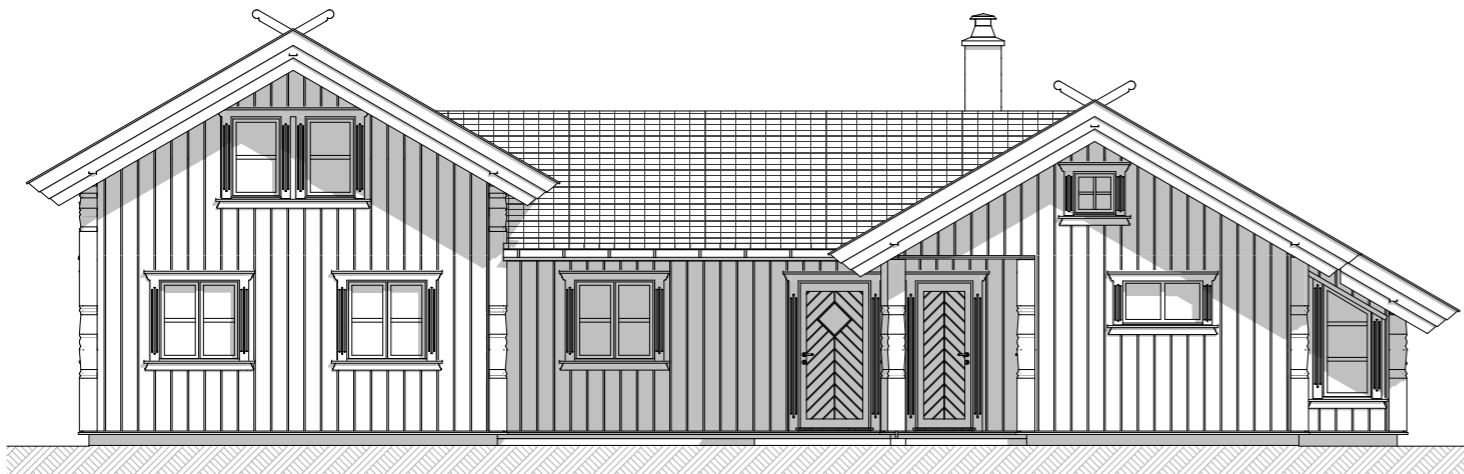

Fasade 3

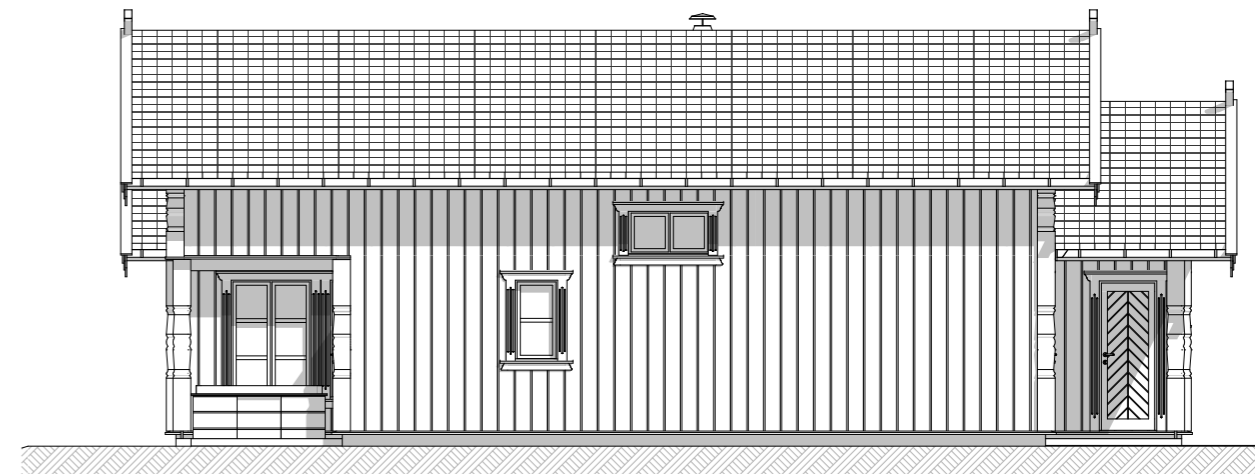


Fasade 4



EIKÅS HYTTER & HUS
Tlf:38 34 95 00 - Faks:38 34 95 01 www.eikas.no

Tittakshaver:			
Eikås Hytter & Hus			
-			
--			
Byggeadresse: -----			
BYA:	BRA:	Isol.BRA:	Gnr./Bnr.:
181.2 m ²	157.3 m ²	140.4 m ²	----
Dato:	Rev.nr.:	Rev.Dato:	Tegnet av:
08.09.21	00.EE	--	E.Egeland
Prosjektnr.:			Dato arb.tegning
T-21094			00.00.00
			Tegningsnr.:
			2
Tegning:			Målestokk:
Fasader			1:100
			Areal tak:
			252.6 m ²

Hovedplan

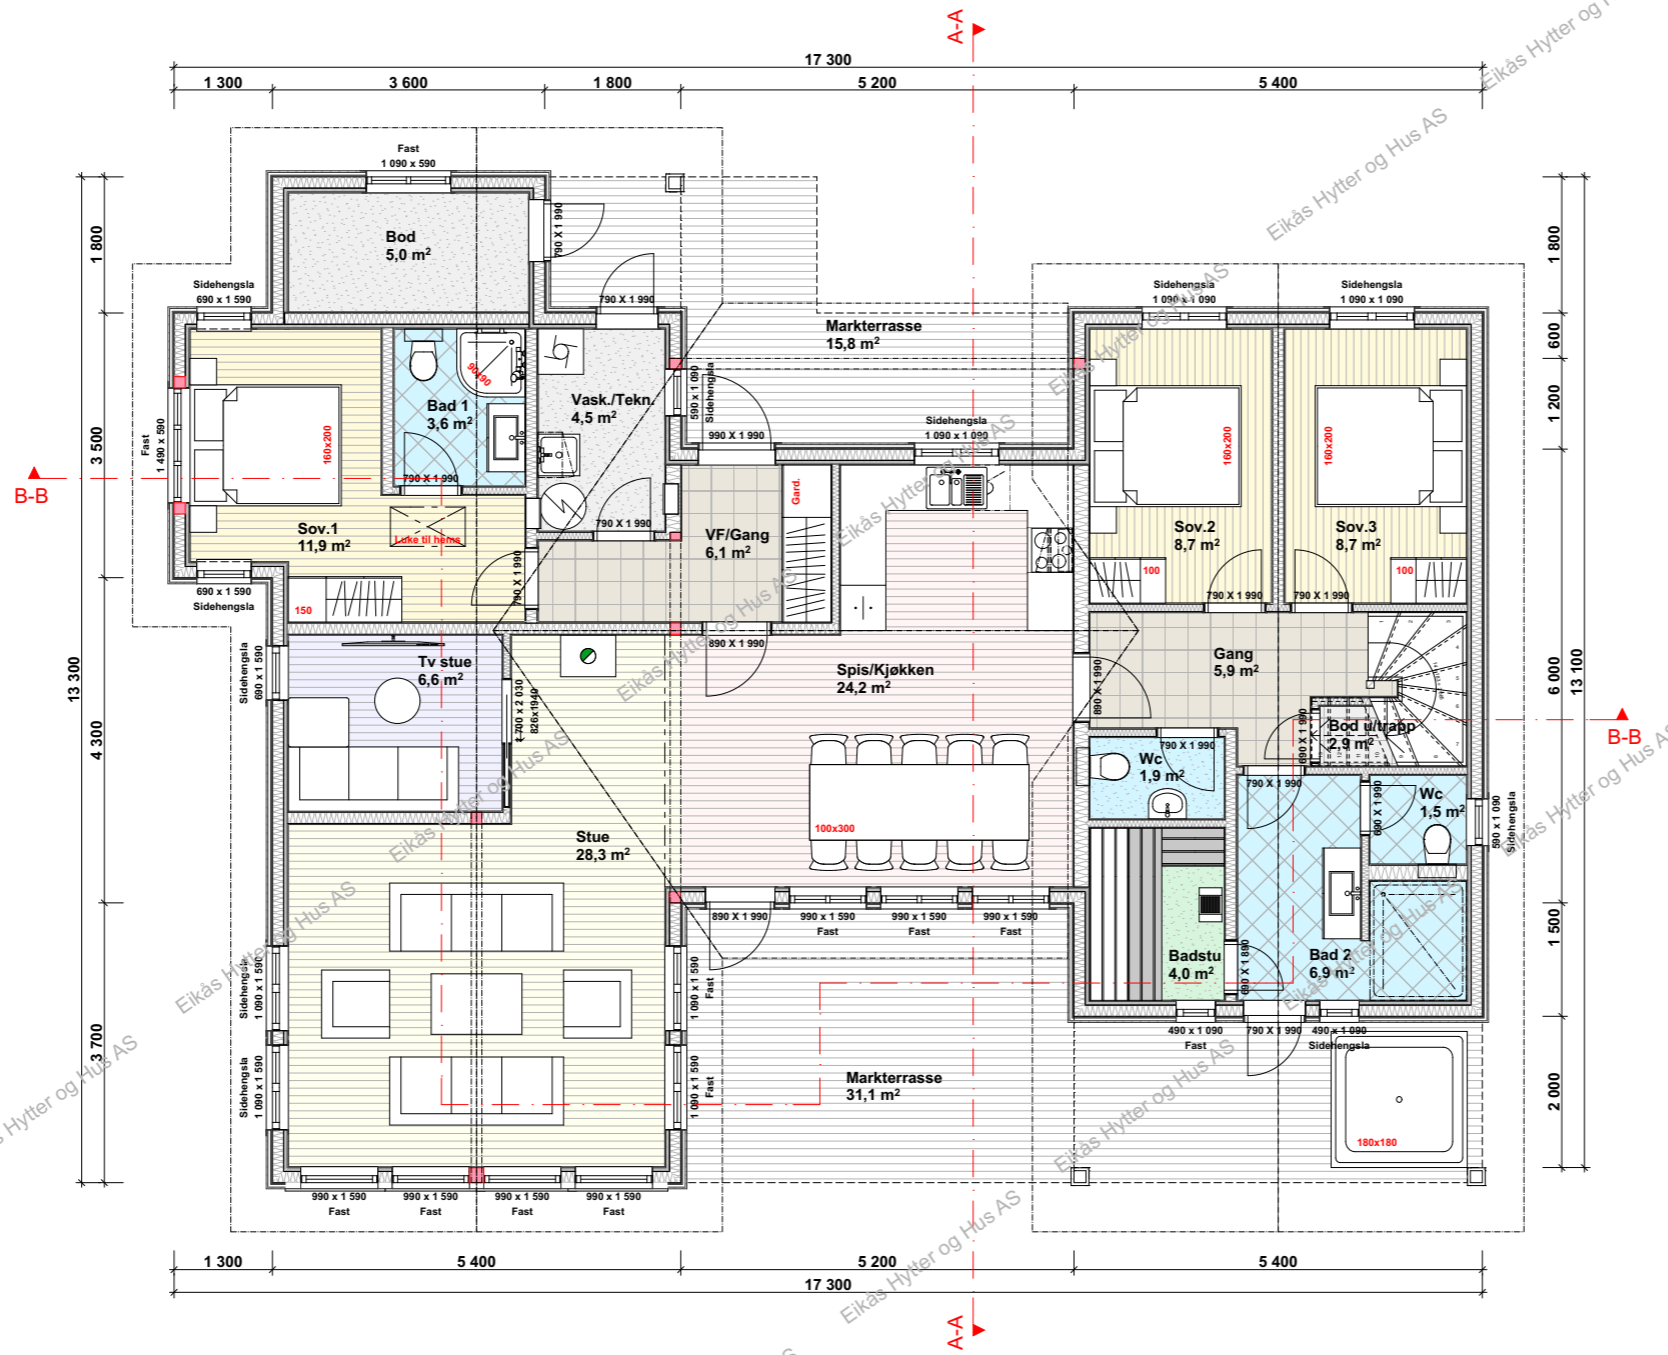

BRA.1.etg.: 157.3 m²
BRA.2.etg.: 0 m²
BRA.Tot.: 157.3 m²

ISO.BRA. 1.etg.: 140.4 m²
ISO.BRA.2.etg.: 0 m²
ISO.BRA.Tot.: 140.4 m²




EIKÅS HYTTER & HUS
 Tlf:38 34 95 00 - Faks:38 34 95 01 www.eikas.no

Tittakshaver:			
Eikås Hytter & Hus			

Byggeadresse:			

BYA:	BRA:	Isol.BRA:	Gnr./Bnr.:
181.2 m ²	157.3 m ²	140.4 m ²	----
Dato:	Rev.nr.:	Rev.Dato:	Tegnet av:
08.09.21	00.EE	--	E.Egeland
Prosjektnr.:			Dato arb.tegning
T-21094			00.00.00
			Tegningsnr.:
			3
Tegning:			Målestokk:
Hovedplan			1:100
			Areal tak:
			252.6 m ²


Loftsplan

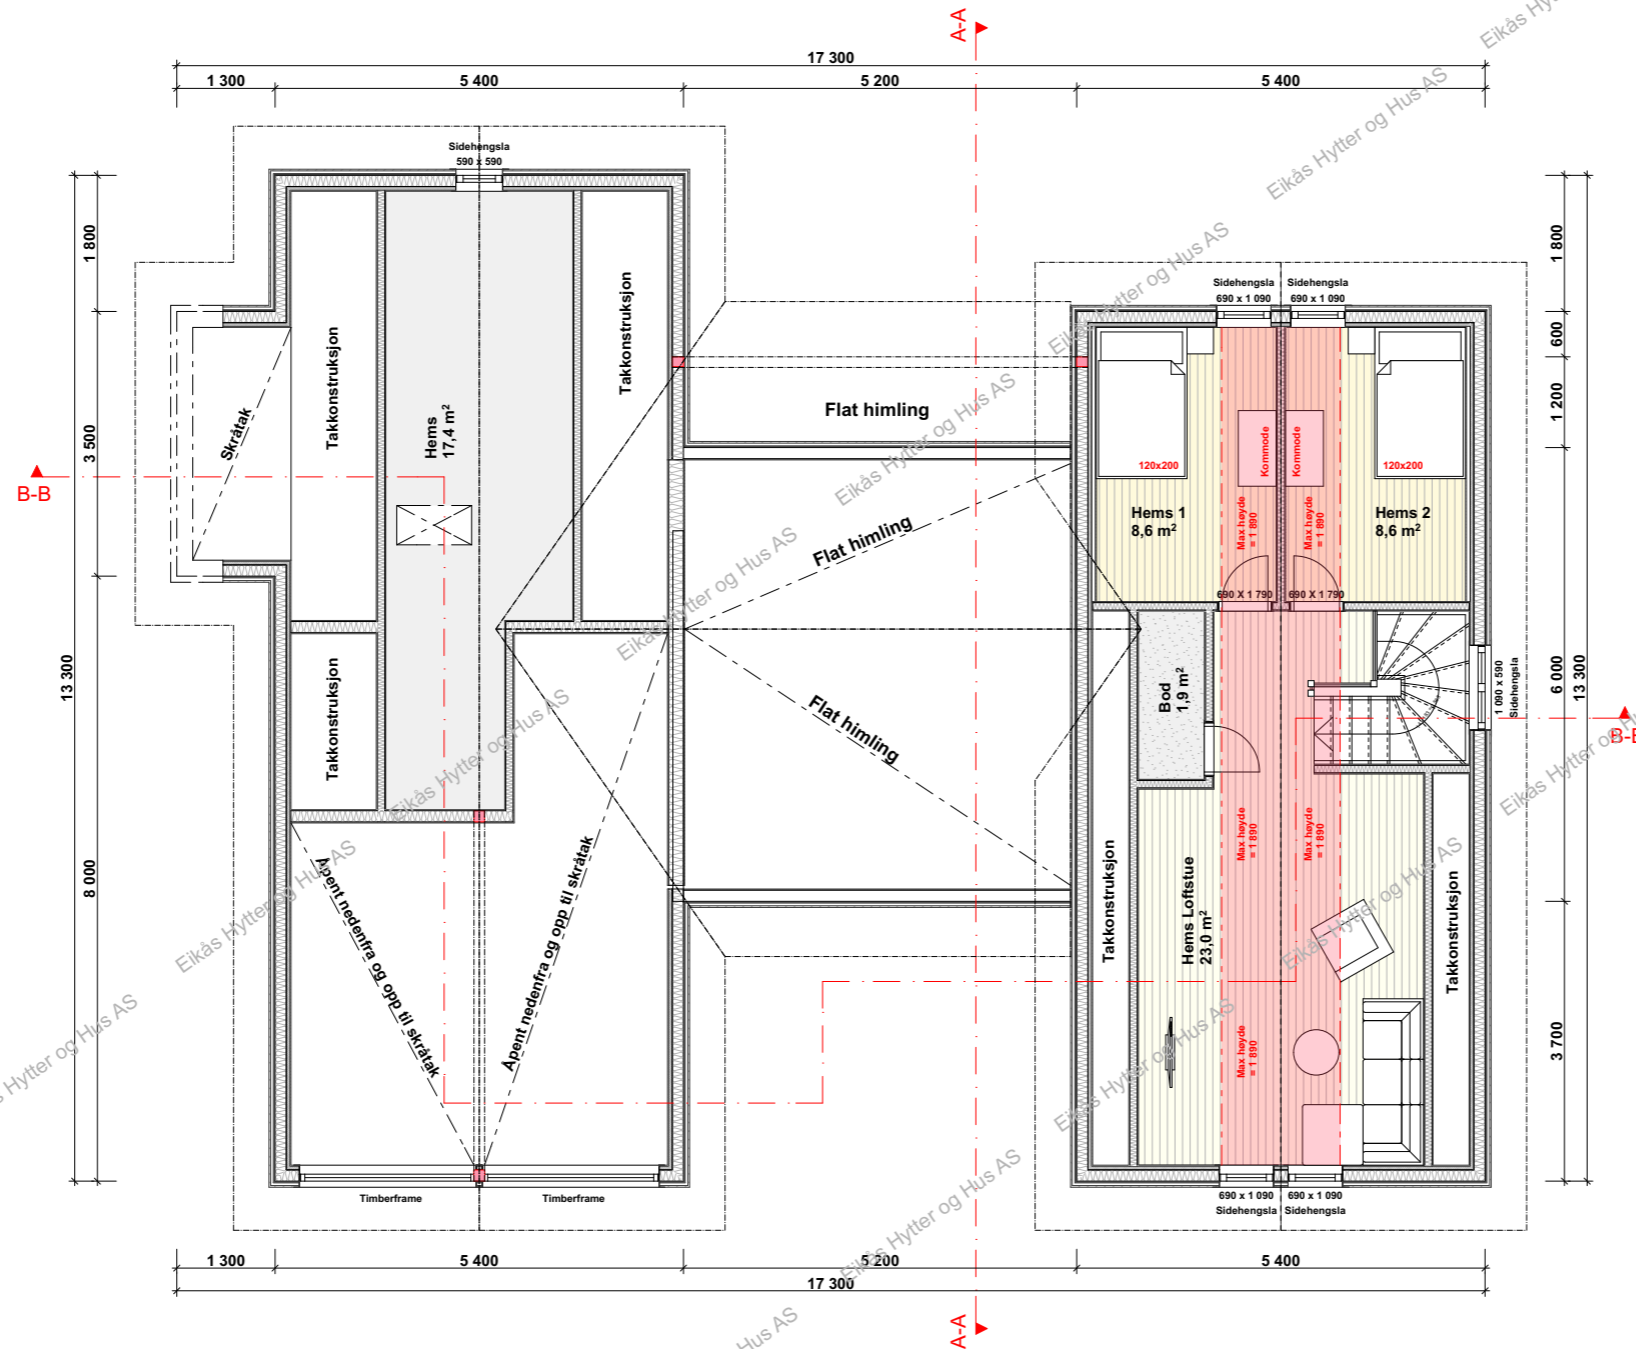


EIKÅS HYTTER & HUS
 Tlf:38 34 95 00 - Faks:38 34 95 01 www.eikas.no

Tittakshaver:			
Eikås Hytter & Hus			
-			
-			
Byggeadresse:			

BYA:	BRA:	Isol.BRA:	Gnr./Bnr.:
181.2 m²	157.3 m²	140.4 m²	----
Dato:	Rev.nr:	Rev.Dato:	Tegnet av:
08.09.21	00.EE	--	E.Egeland
Prosjektnr.:			Dato arb.tegning
T-21094			00.00.00
Tegningsnr.:			4
Tegning:			Målestokk:
Loftsplan			1:100
Areal tak:			252.6 m²

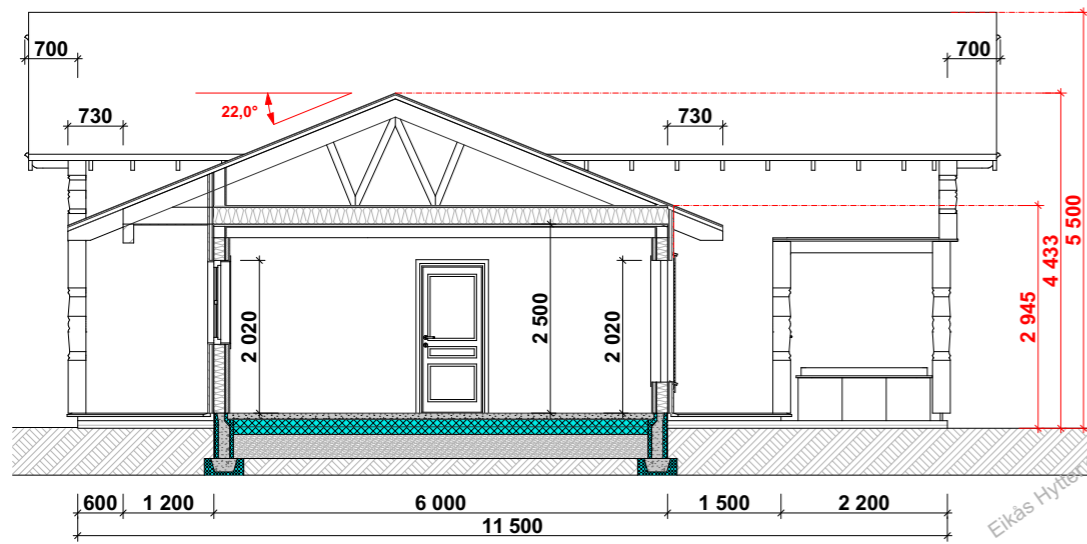

Snitt A-A

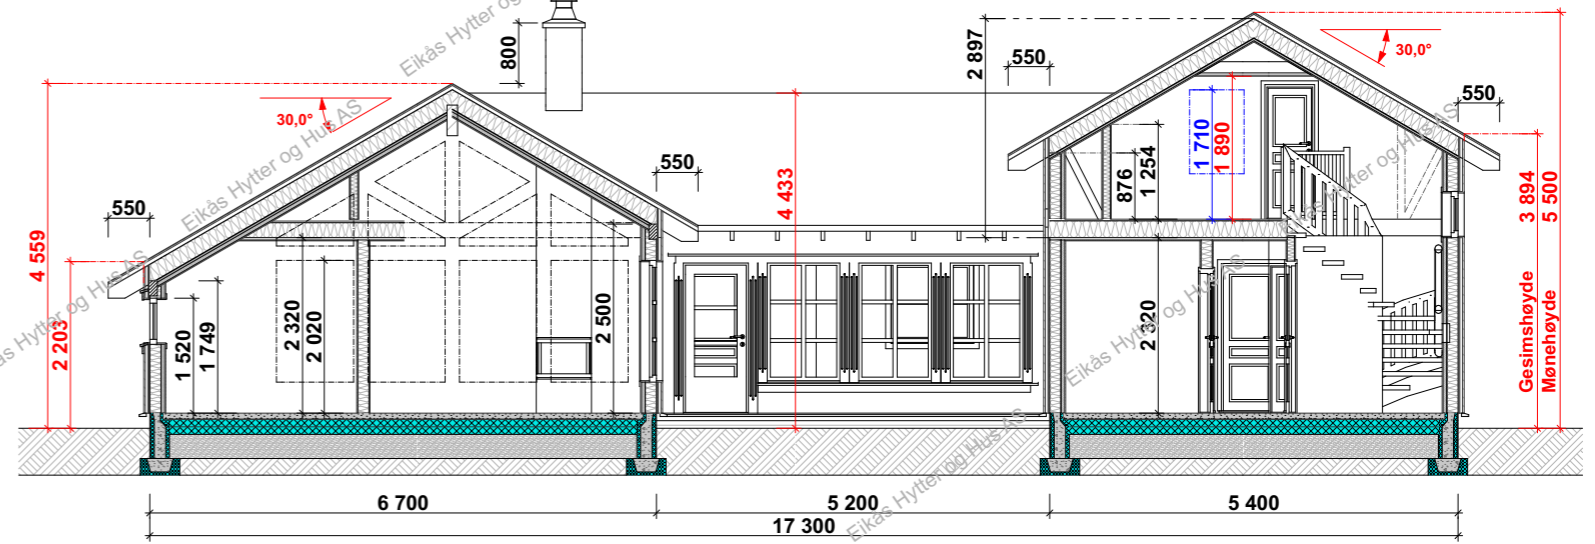

Snitt B-B



EIKÅS HYTTER & HUS
 Tlf:38 34 95 00 - Faks:38 34 95 01 www.eikas.no

Tiltakshaver:
Eikås Hytter & Hus
 -
 --

Byggeadresse:

BYA: 181.2 m ²	BRA: 157.3 m ²	Isol.BRA: 140.4 m ²	Gnr./Bnr.: ----
Dato: 08.09.21	Rev.nr: 00.EE	Rev.Dato: --	Tegnet av: E.Egeland
Prosjektnr.: T-21094			Dato arb.tegning: 00.00.00
			Tegningsnr.: 5
Tegning: Snitt			Målestokk: 1:100
			Areal tak: 252.6 m ²