



EIKÅS HYTTER & HUS

Tlf:38 34 95 00 - Faks:38 34 95 01 www.eikas.no

Tiltakshaver:

Eikås Hytter og Hus AS

--

Byggeadresse:

BYA:	152.1 m ²	BRA:	132.1 m ²	Isol.BRA:	123.8 m ²	Gnr./Bnr.:	--/--
Dato:	20.09.21	Rev.nr.:	01.ES	Rev.Dato:	03.12.21	Tegnet av:	Stakkeland
Prosjektr.:	T- 21097					Dato arb.tegning	00.00.00
Tegning:	Perspektiv					Tegningsnr.:	1
						Målestokk:	
						Areal tak:	217 m ²




Fasade mot:



Fasade mot:



Fasade mot:

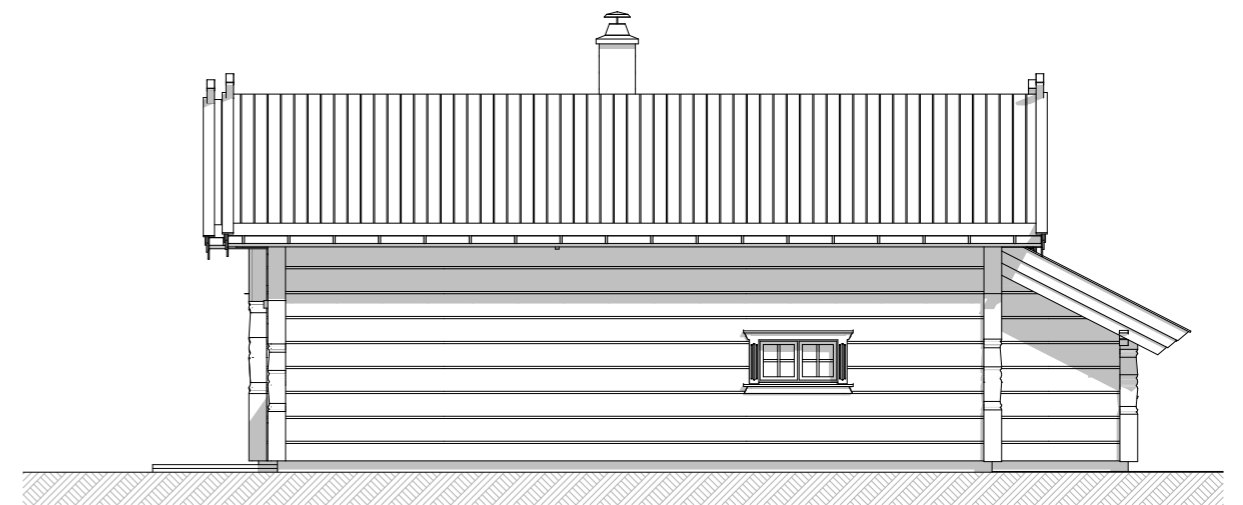

Fasade mot:




EIKÅS HYTTER & HUS
Tlf:38 34 95 00 - Faks:38 34 95 01 www.eikas.no

Tiltakshaver:
Eikås Hytter og Hus AS
-
--

Byggeadresse:

BYA:	152.1 m ²	BRA:	132.1 m ²	Isol.BRA:	123.8 m ²	Gnr./Bnr.:	--/--
Dato:	20.09.21	Rev.nr.:	01.ES	Rev.Dato:	03.12.21	Tegnet av:	Stakkeland
Prosjektnr.:	T- 21097			Dato arb.tegning:	00.00.00		
Tegning:	Fasader			Tegningsnr.:	2		
				Målestokk:	1:100		
				Areal tak:	217 m ²		

Hovedplan

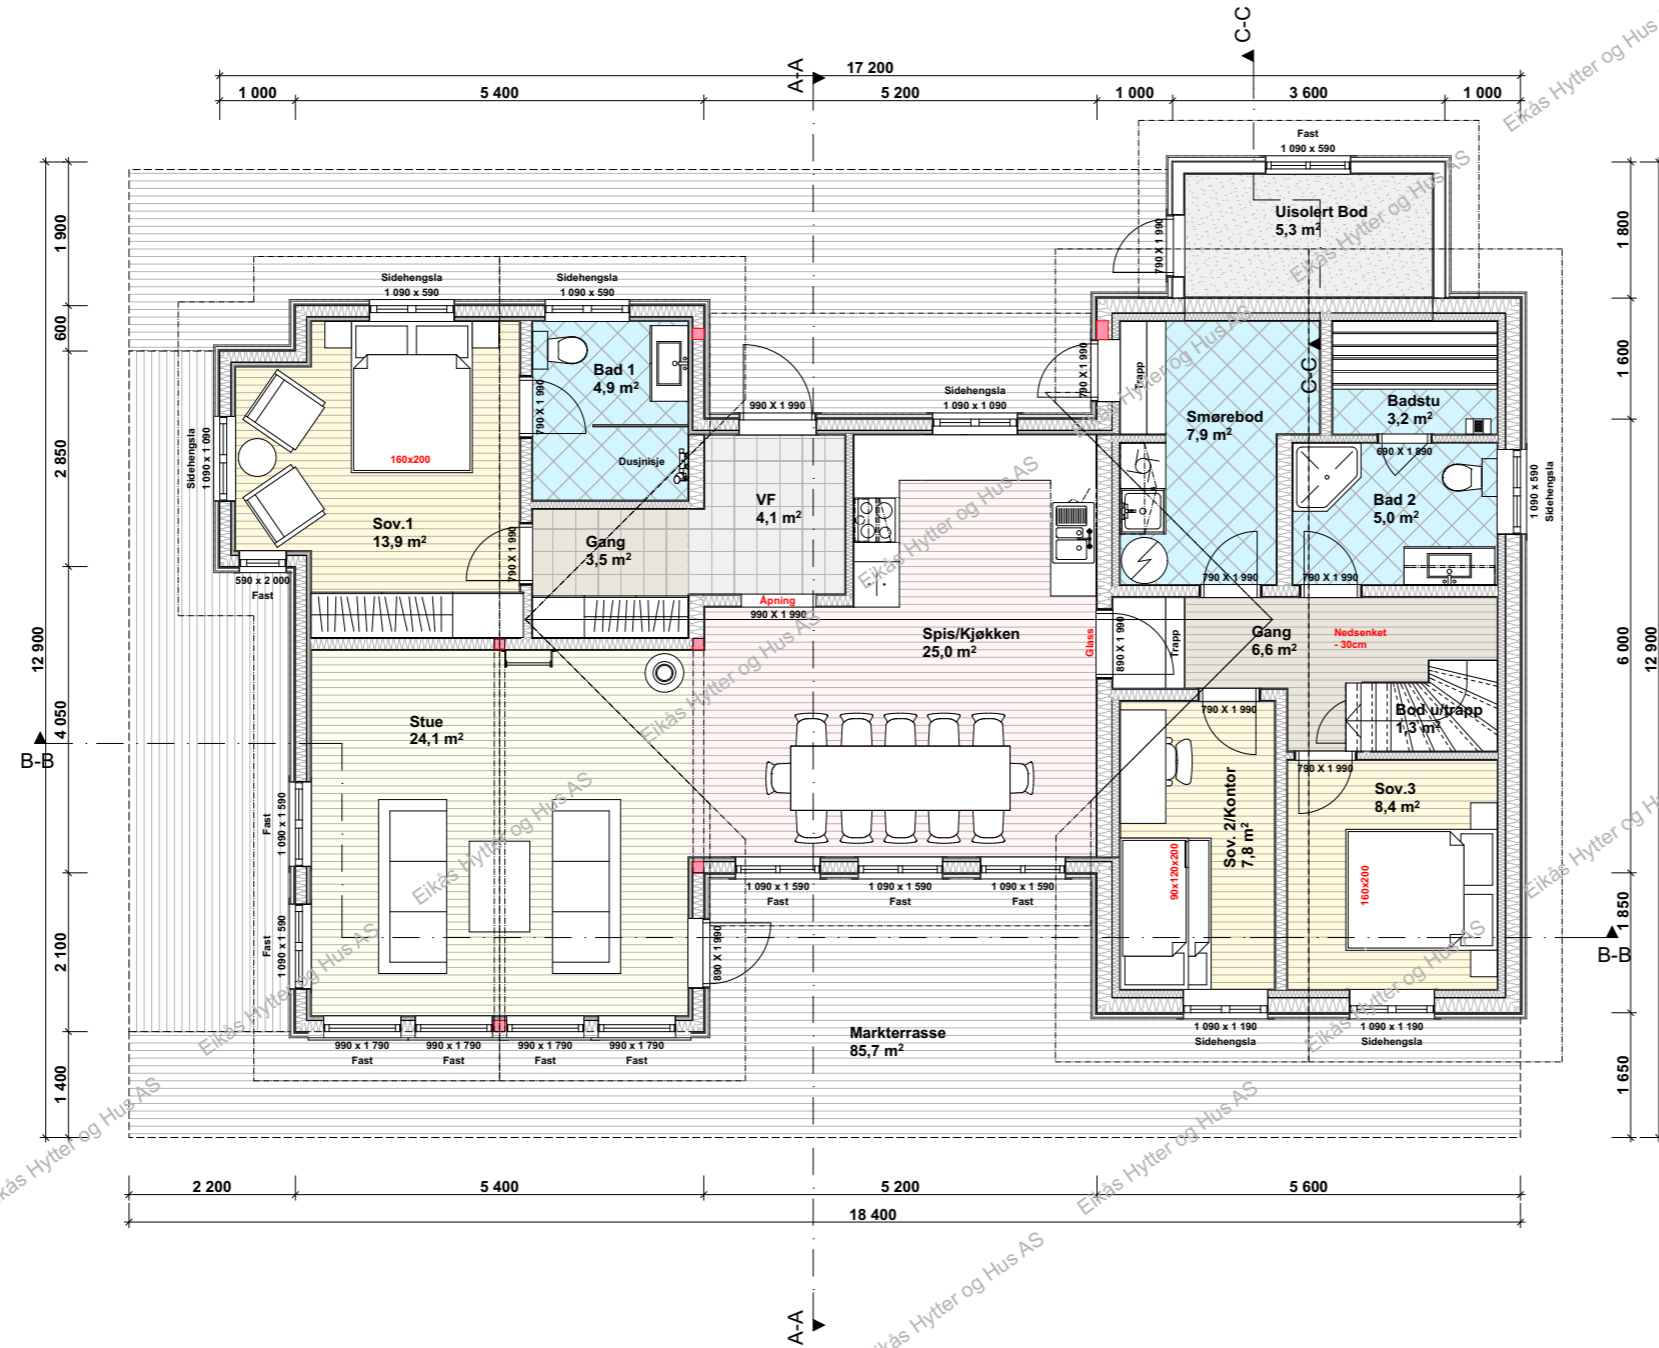


EIKÅS HYTTER & HUS
 Tlf:38 34 95 00 - Faks:38 34 95 01 www.eikas.no

Tittakshaver:
Eikås Hytter og Hus AS
 -
 -

Byggeadresse:

BYA:	152.1 m ²	BRA:	132.1 m ²	Isol.BRA:	123.8 m ²	Gnr./Bnr.:	--/--	
Dato:	20.09.21	Rev.nr.:	01.ES	Rev.Dato:	03.12.21	Tegnet av:	Stakkeland	
Prosjektnr.:	T- 21097						Dato arb.tegning:	00.00.00
						Tegningsnr.:	3	
Tegning:	Hovedplan						Målestokk:	1:100
						Areal tak:	217 m ²	

Loftsplan

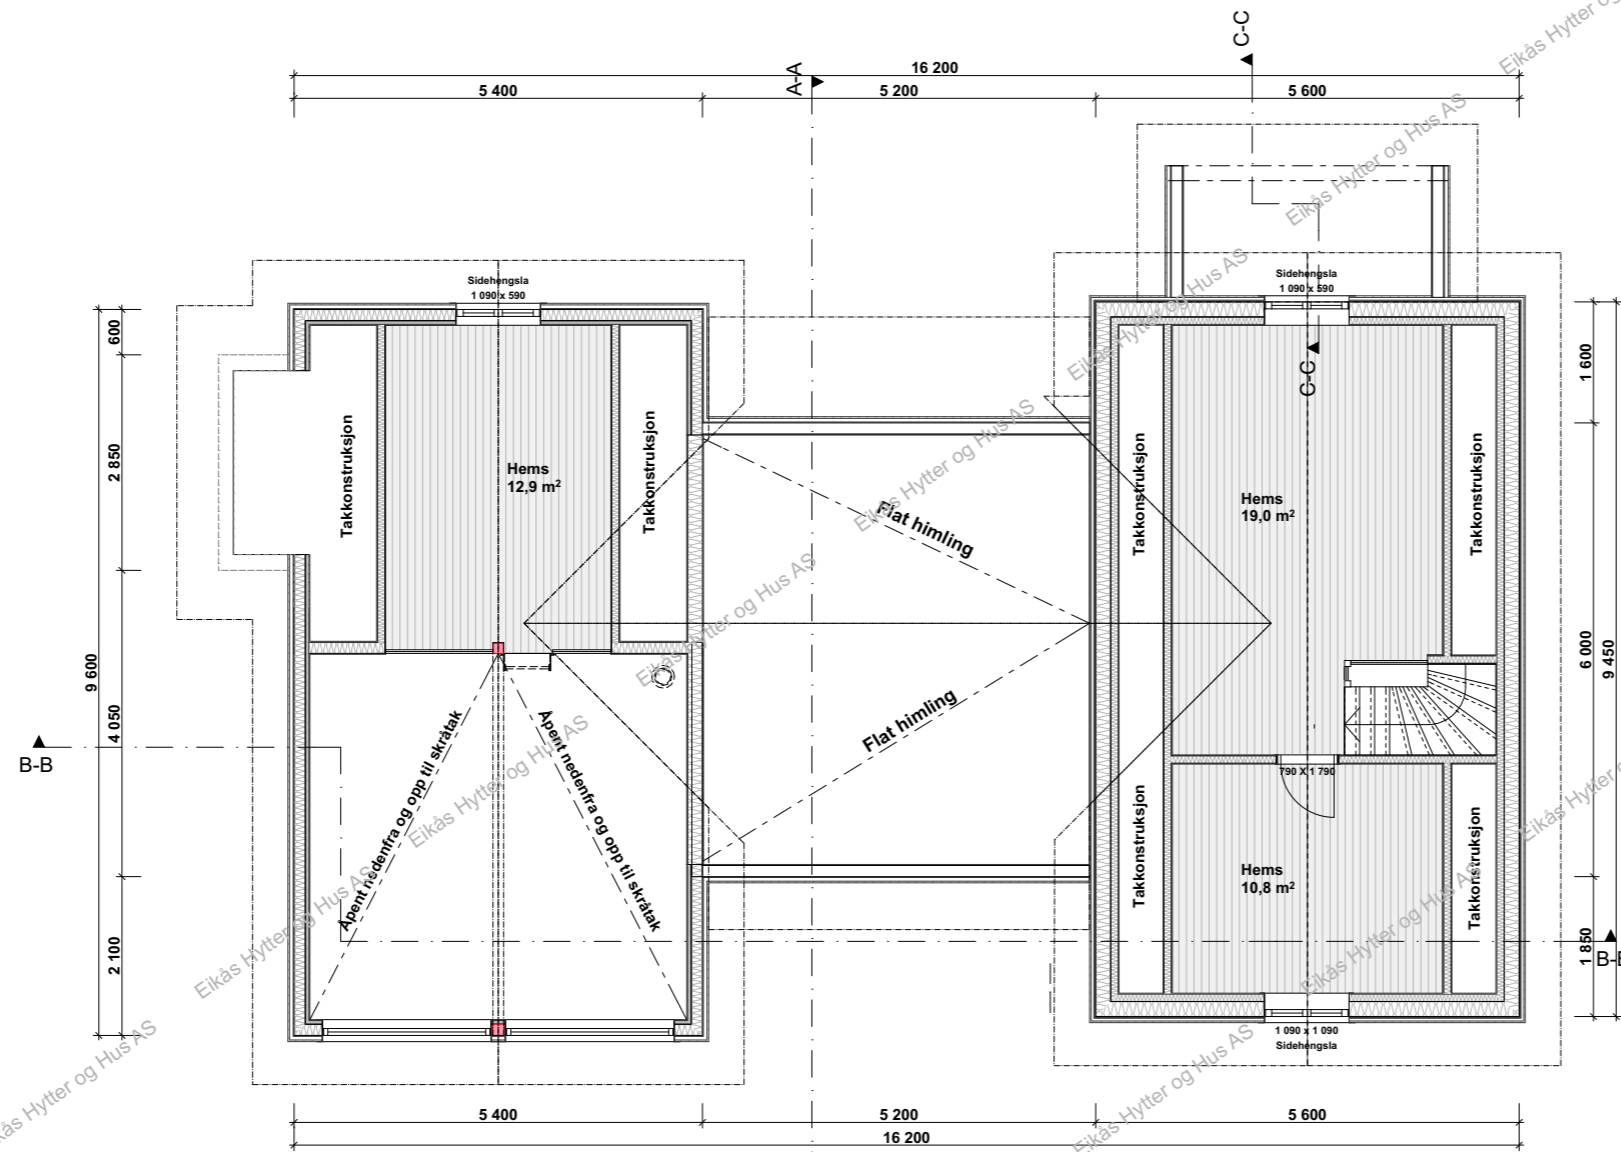


EIKÅS HYTTER & HUS
 Tlf:38 34 95 00 - Faks:38 34 95 01 www.eikas.no


Tiltakshaver:
Eikås Hytter og Hus AS
 -
 --

Byggeadresse:

BYA:	152.1 m ²	BRA:	132.1 m ²	Isol.BRA:	123.8 m ²	Gnr./Bnr.:	--/--	
Dato:	20.09.21	Rev.nr:	01.ES	Rev.Dato:	03.12.21	Tegnet av:	Stakkeland	
Prosjektnr.:	T- 21097						Dato arb.tegning:	00.00.00
						Tegningsnr.:	4	
Tegning:	Loftsplan						Målestokk:	1:100
						Areal tak:	217 m ²	

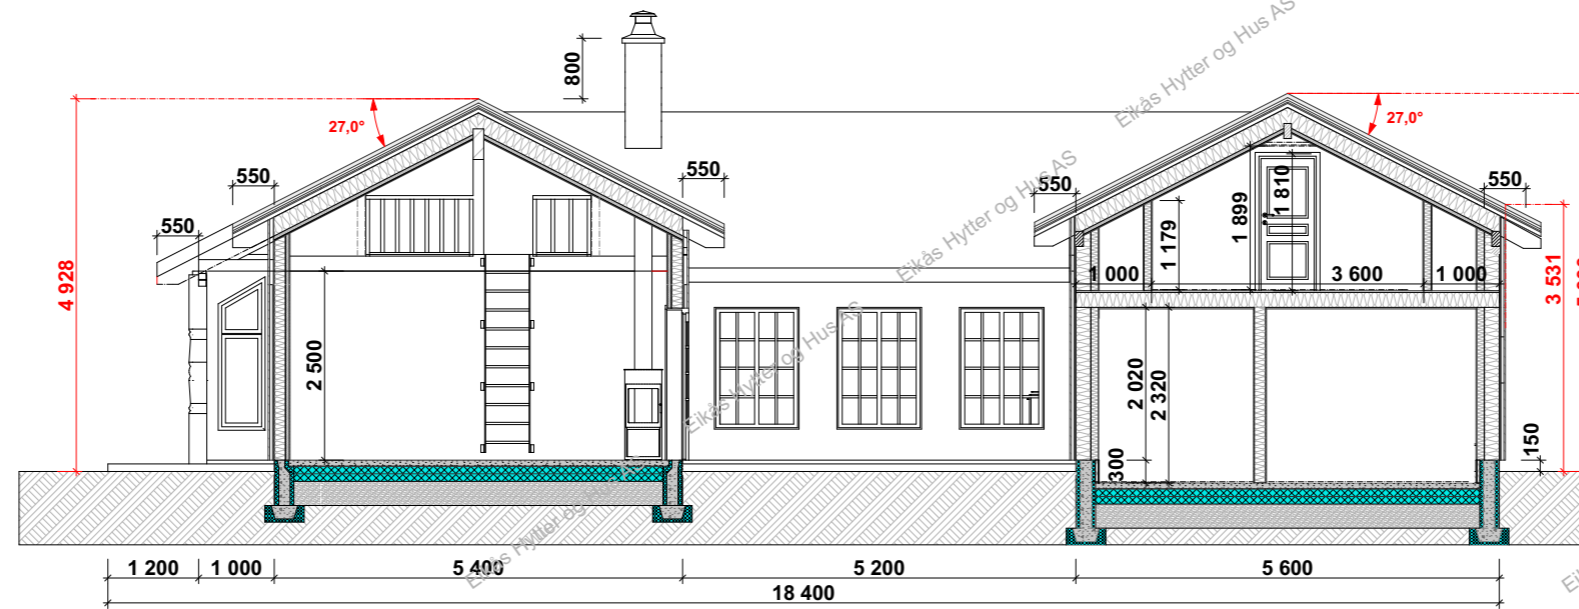

Snitt B-B

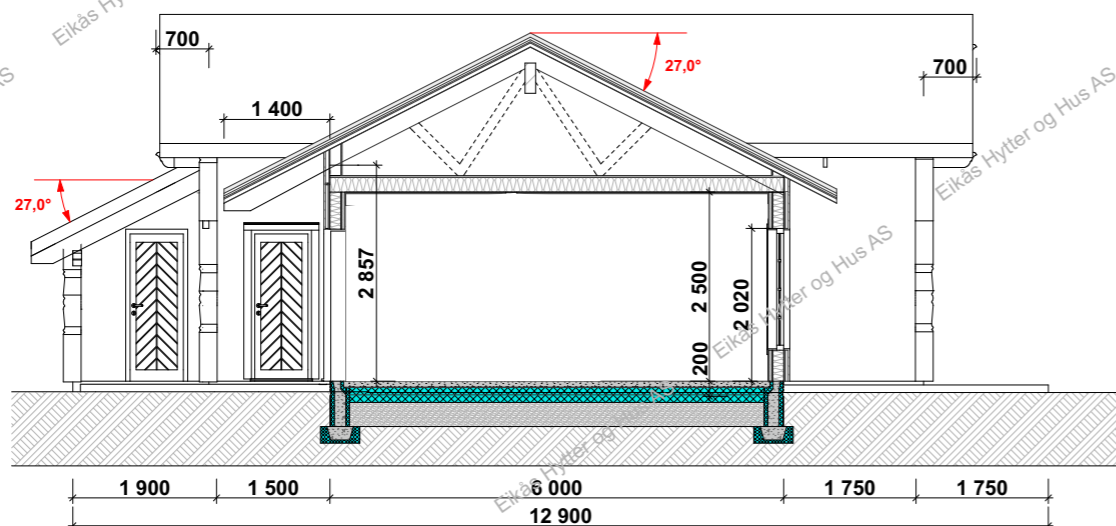

Snitt A-A

Snitt C-C



EIKÅS HYTTER & HUS
 Tlf:38 34 95 00 - Faks:38 34 95 01 www.eikas.no

Tiltakshaver:			
Eikås Hytter og Hus AS			
-			
--			
Byggeadresse:			
BYA:	BRA:	Isol.BRA:	Gnr./Bnr.:
152.1 m ²	132.1 m ²	123.8 m ²	--/--
Dato:	Rev.nr:	Rev.Dato:	Tegnet av:
20.09.21	01.ES	03.12.21	Stakkeland
Prosjektnr.:			Dato arb.legning:
T- 21097			00.00.00
Tegningsnr.:			5
Tegning:			Målestokk:
Snitt			1:100
			Areal tak:
			217 m ²