




EIKÅS HYTTTER & HUS

Tlf:38 34 95 00 - Faks:38 34 95 01 www.eikas.no


Tiltakshaver:
Eikås Hytter og Hus AS
 --

Byggeadresse:


BYA: 166.4 m ²	BRA: 146.2 m ²	Isol.BRA: 137.2 m ²	Gnr./Bnr.: --/--
Dato: 14.10.21	Rev.nr: 00.ES	Rev.Dato: --.--.--	Tegnet av: E.Stakkeland
Prosjektnr.: T-21101			Dato arb.tegning: 00.00.00
			Tegningsnr.: 1
Tegning: Perspektiv			Målestokk:
			Areal tak: 232 m ²

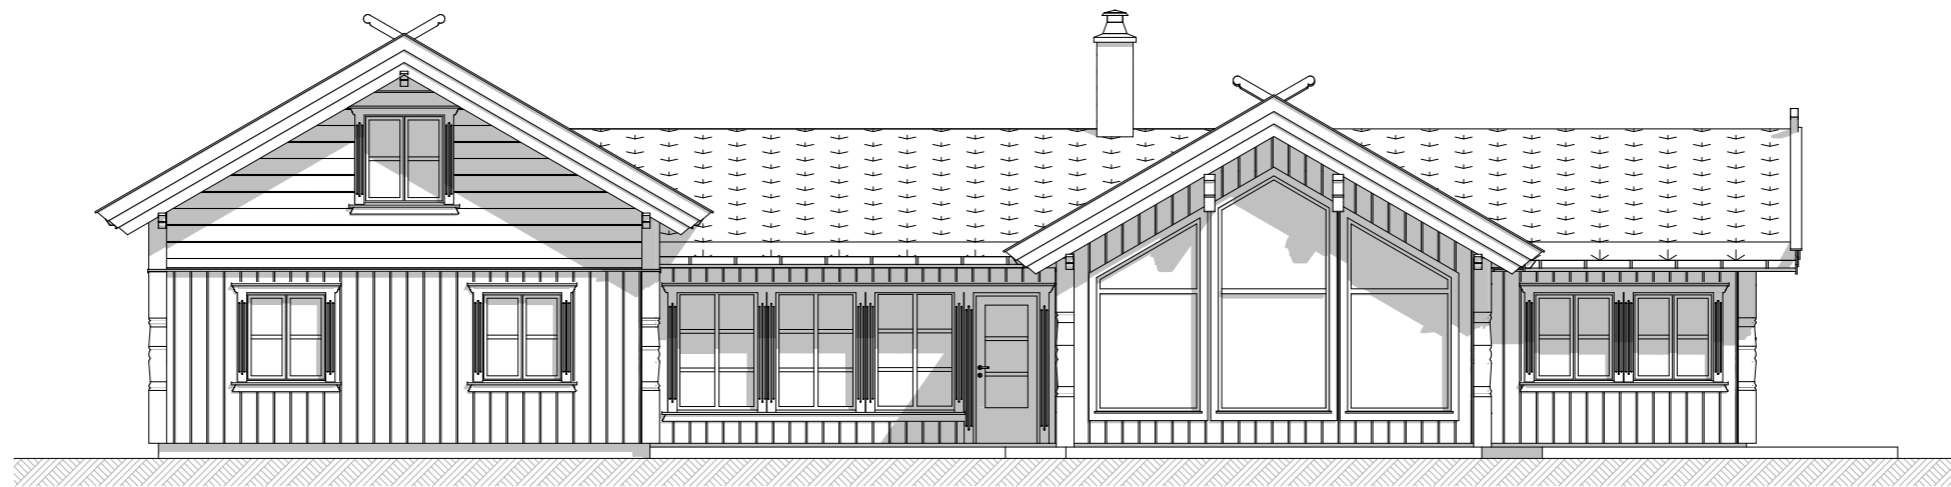


Fasade 1

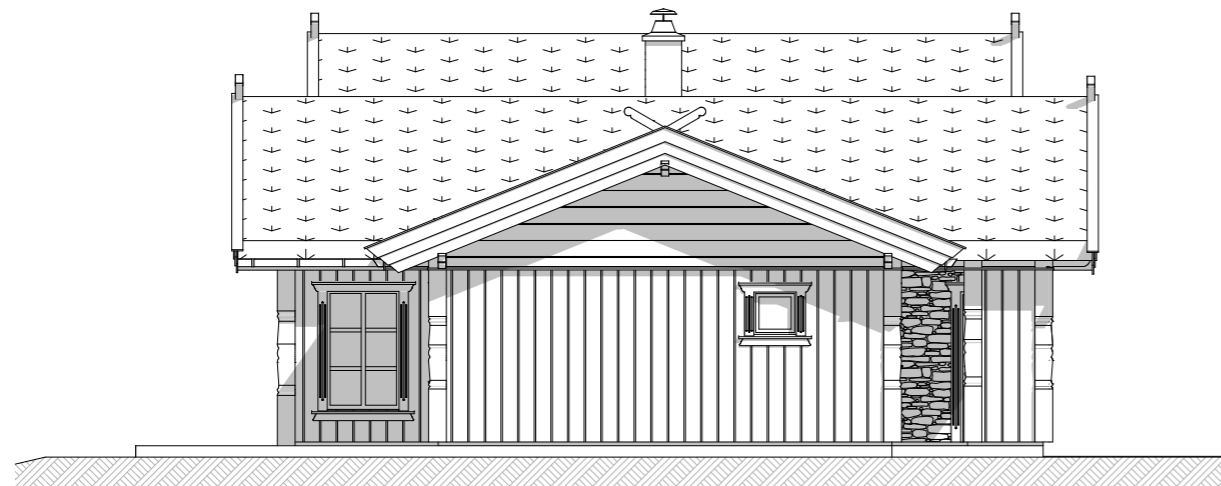

Fasade 2

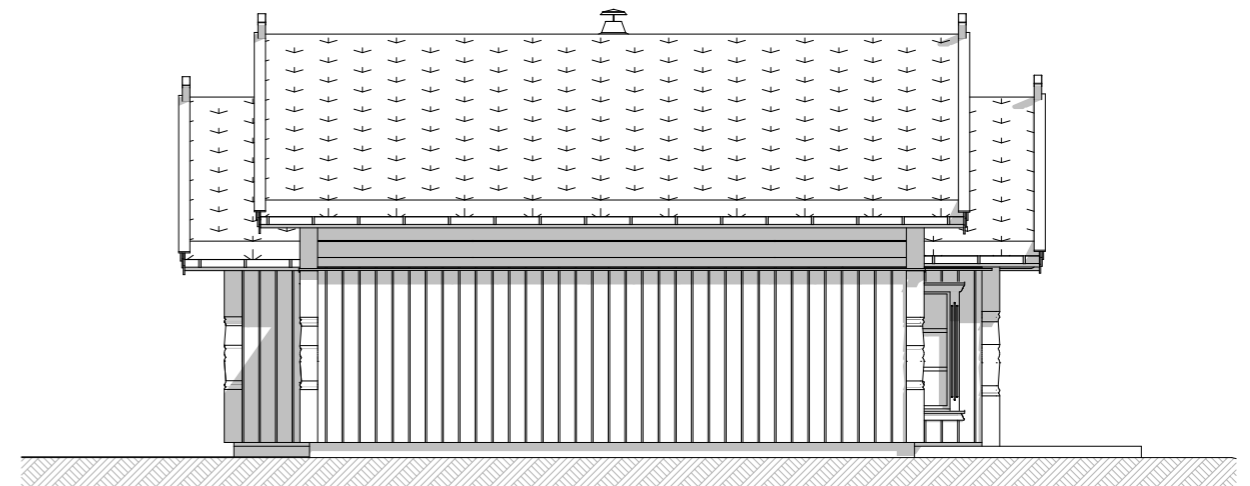

Fasade 3

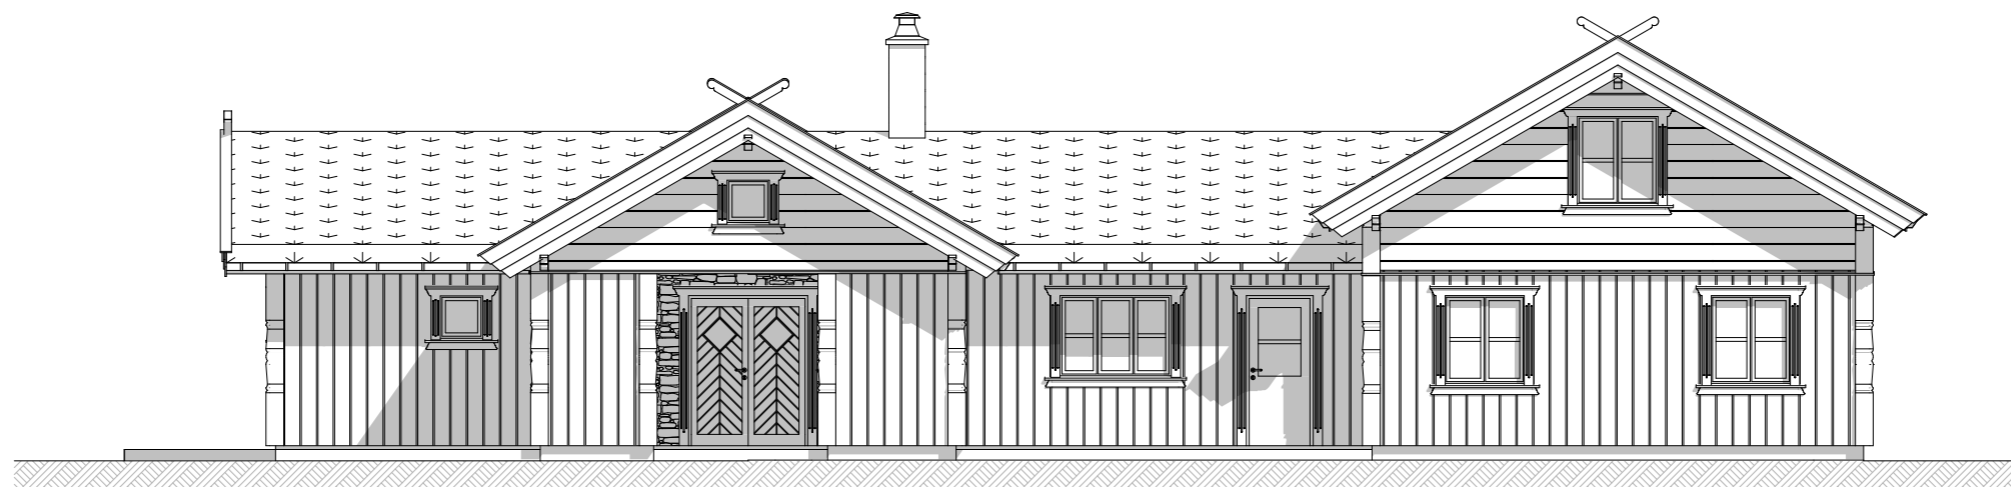

Fasade 4



EIKÅS HYTTER & HUS


Tlf:38 34 95 00 - Faks:38 34 95 01 www.eikas.no

Tiltakshaver:
Eikås Hytter og Hus AS
 --

Byggeadresse:

BYA: 166.4 m ²	BRA: 146.2 m ²	Isol.BRA: 137.2 m ²	Gnr./Bnr.: --/--
Dato: 14.10.21	Rev.nr: 00.ES	Rev.Dato: --.--.--	Tegnet av: E.Stakkeland
Prosjektnr.: T-21101			Dato arb.tegning: 00.00.00
			Tegningsnr.: 2
Tegning: Fasader			Målestokk: 1:100
			Areal tak: 232 m ²

Hovedplan

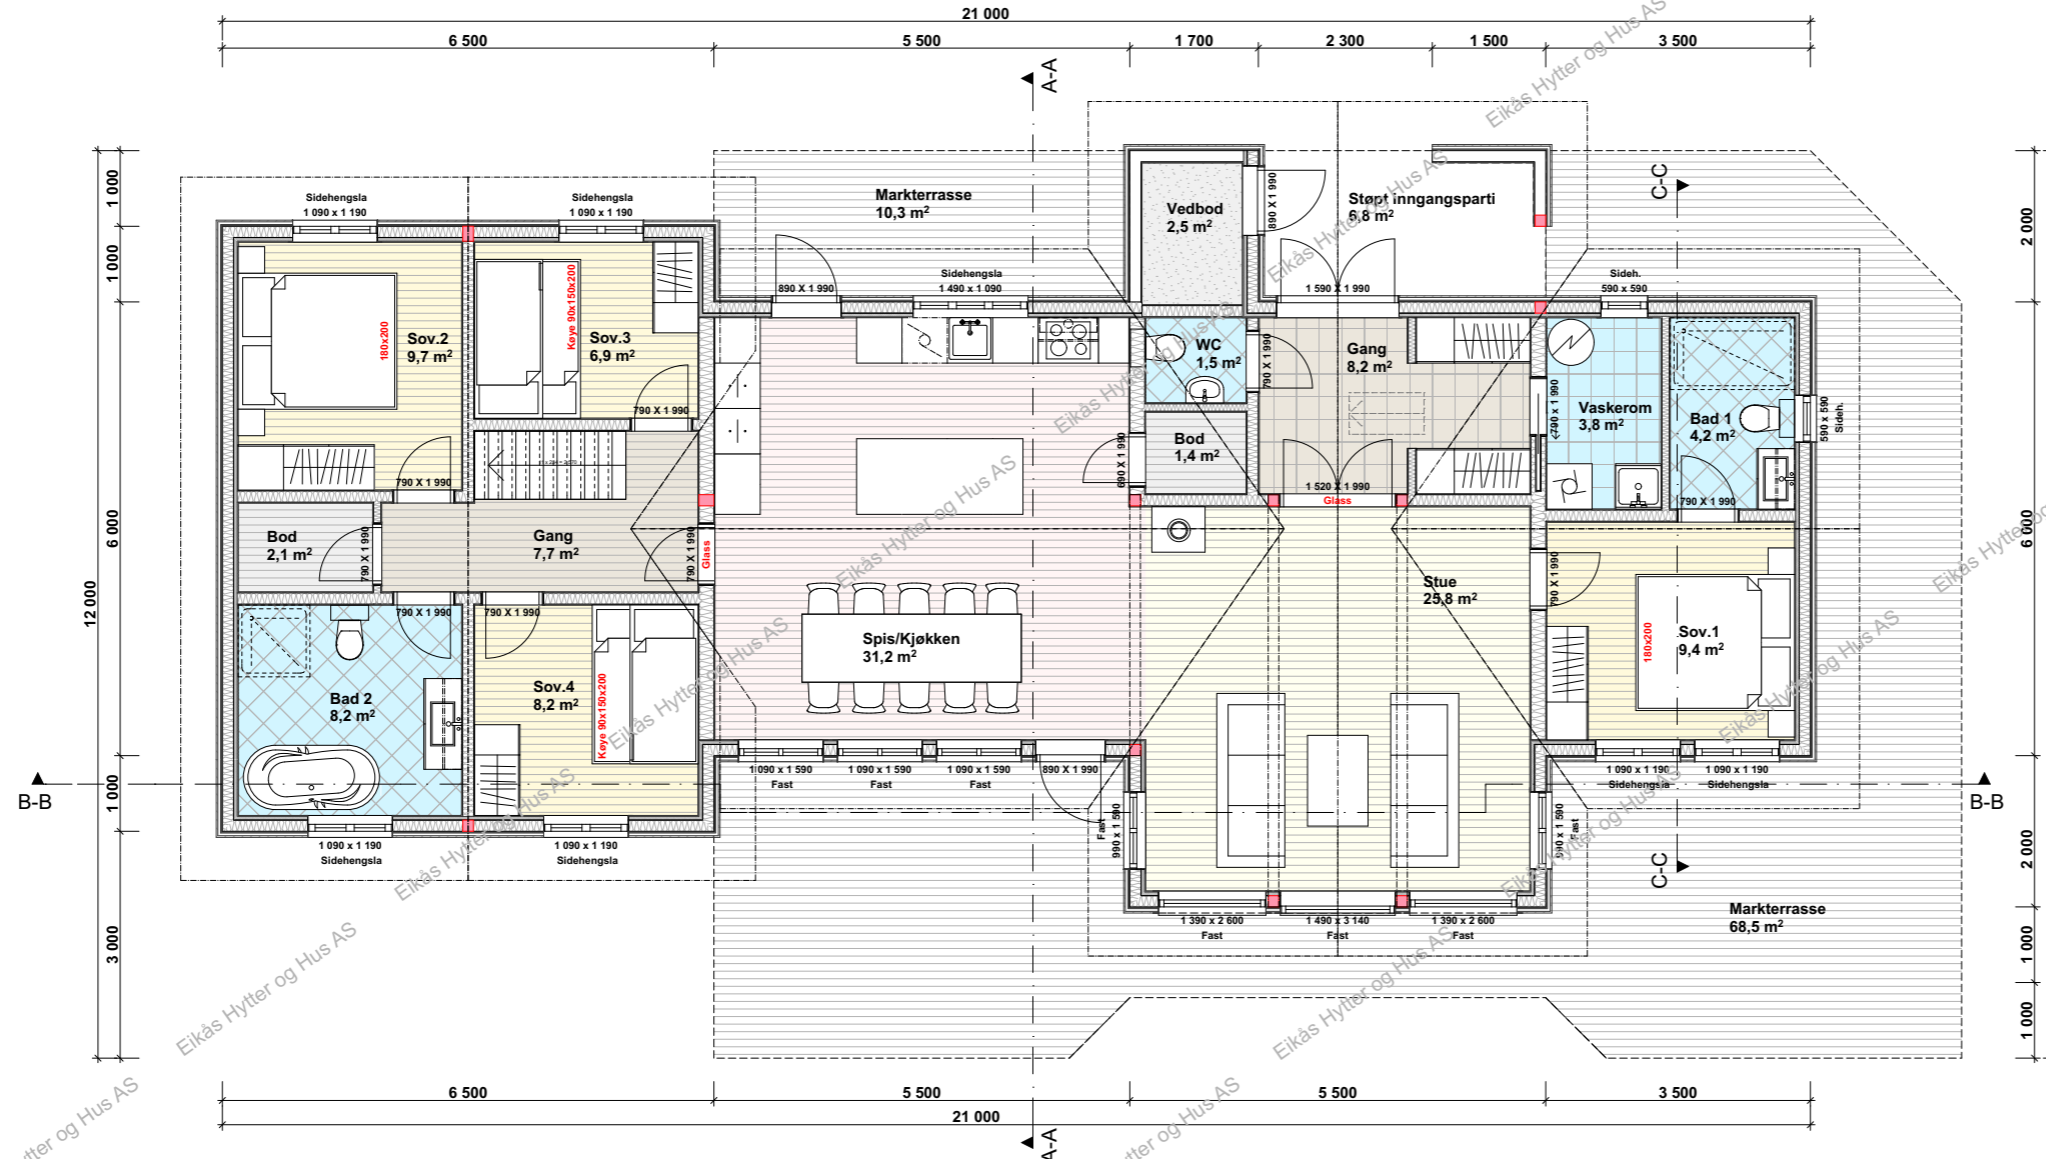


EIKÅS HYTTER & HUS
Tlf:38 34 95 00 - Faks:38 34 95 01 www.eikas.no

Tiltakshaver:
Eikås Hytter og Hus AS
--

Byggeadresse:			
BYA:	BRA:	Isol.BRA:	Gnr./Bnr.:
166.4 m ²	146.2 m ²	137.2 m ²	--/--
Dato:	Rev.nr.:	Rev.Dato:	Tegnet av:
14.10.21	00.ES	--/--/--	E.Stakkeland
Prosjektnr.:			Dato arb.tegning
T-21101			00.00.00
Tegningsnr.:			3
Tegning:			Målestokk:
Hovedplan			1:100
			Areal tak:
			232 m ²

Loftsplan

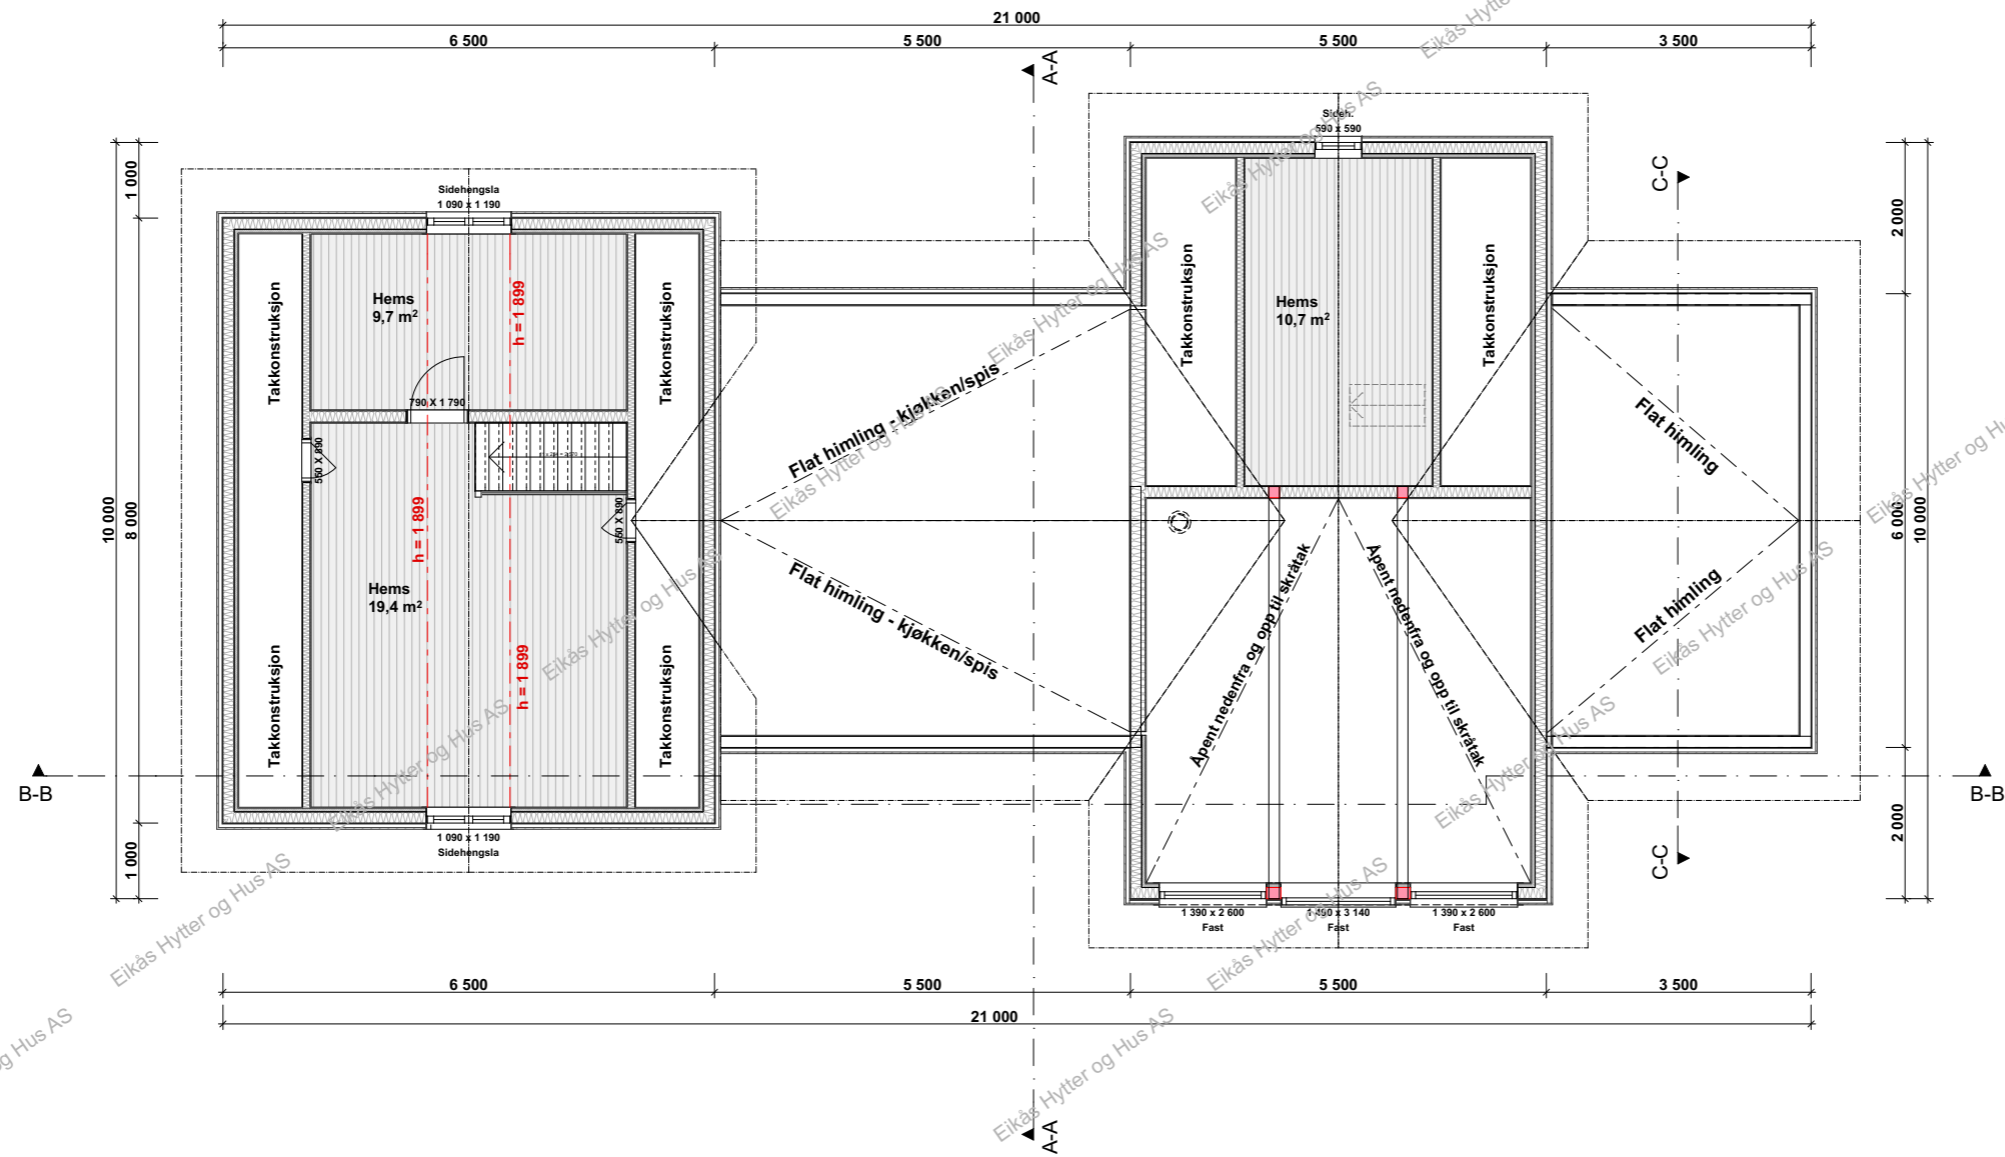

EIKÅS HYTTER & HUS


Tlf:38 34 95 00 - Faks:38 34 95 01 www.eikas.no

Tiltakshaver:


Eikås Hytter og Hus AS

Byggeadresse:

BYA:	166.4 m ²	BRA:	146.2 m ²	Isol.BRA:	137.2 m ²	Gnr./Bnr.:	--/--	
Dato:	14.10.21	Rev.nr.:	00.ES	Rev.Dato:	--.--.--	Tegnet av:	E.Stakkeland	
Prosjektnr.:	T-21101						Dato arb.tegning:	00.00.00
Tegning:	Loftsplan						Tegningsnr.:	4
							Målestokk:	1:100
							Areal tak:	232 m ²

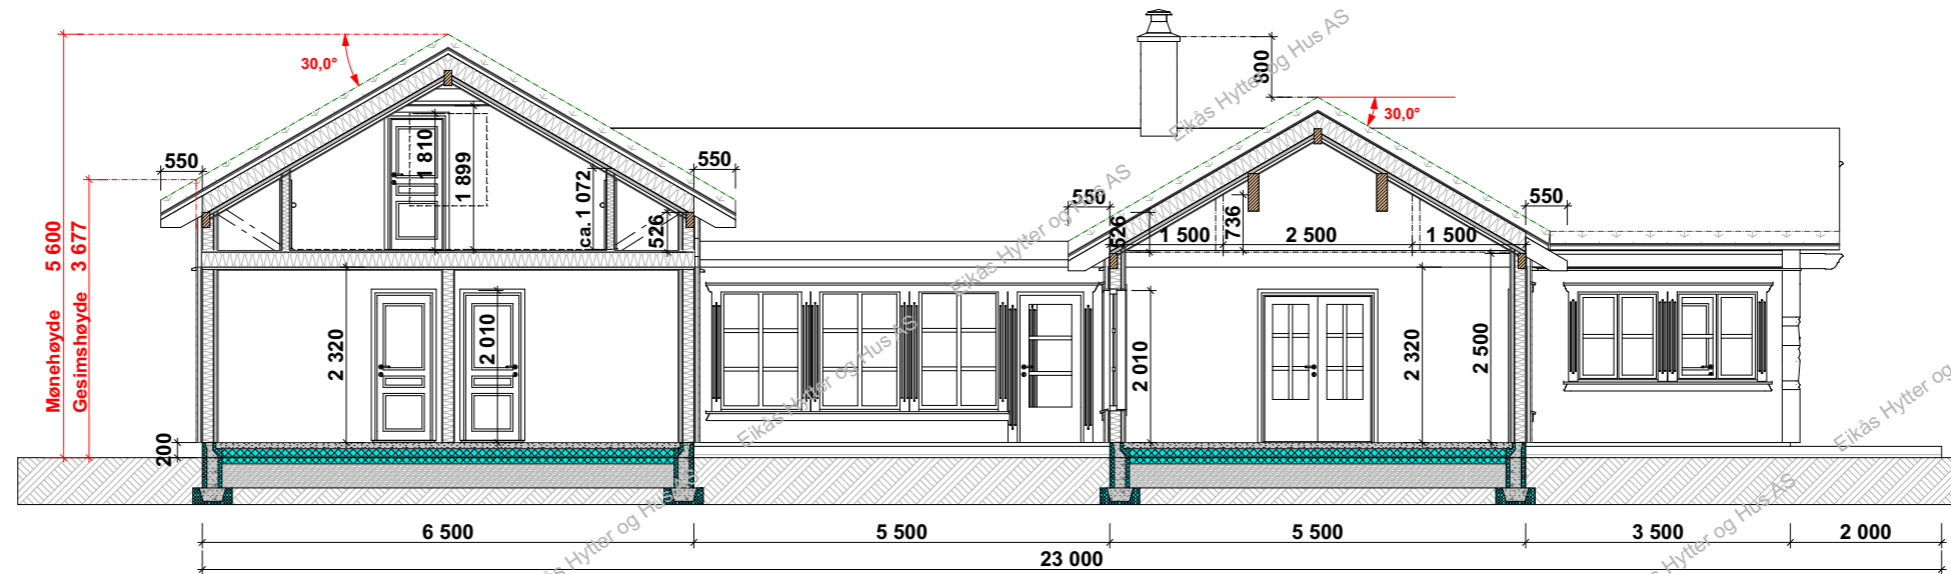

Snitt B-B

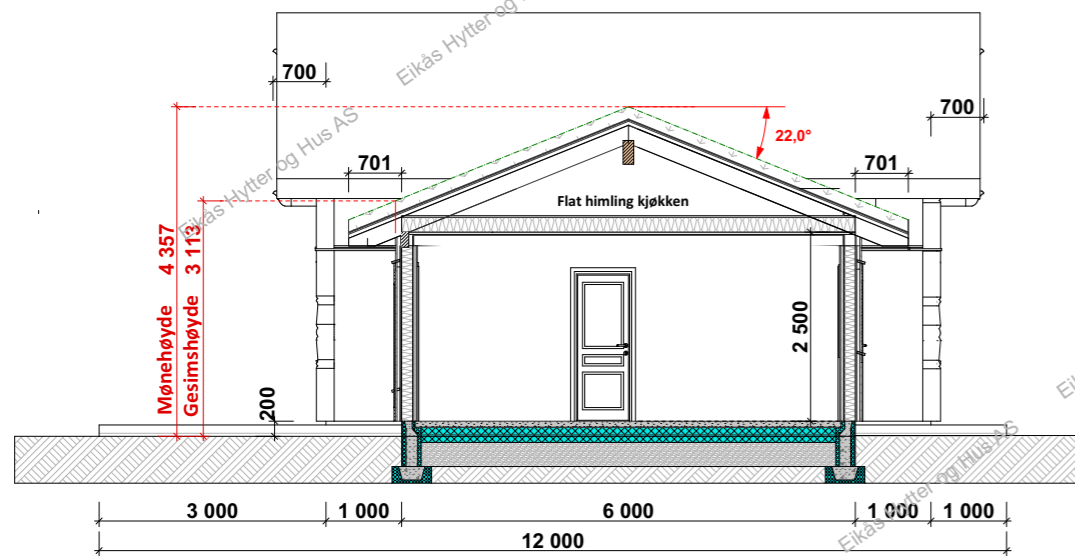

Snitt A-A

Snitt C-C



EIKÅS HYTTER & HUS
Tlf:38 34 95 00 - Faks:38 34 95 01 www.eikas.no

Tiltakshaver:
Eikås Hytter og Hus AS
--
Byggeadresse:

BYA: 166.4 m ²	BRA: 146.2 m ²	Isol.BRA: 137.2 m ²	Gnr./Bnr.: --/--
Dato: 14.10.21	Rev.nr: 00.ES	Rev.Dato: --.--.--	Tegnet av: E.Stakkeland
Prosjektnr.: T-21101			Dato arb.tegning: 00.00.00
			Tegningsnr.: 5
Tegning: Snitt			Målestokk: 1:100
			Areal tak: 232 m ²