



EIKÅS HYTTER & HUS

Tlf:38 34 95 00 - Faks:38 34 95 01 www.eikas.no

Tiltakshaver:


Eikås Hytter og Hus AS

Byggeadresse:


BYA: 133.7 m ²	BRA: 142.4 m ²	Isol.BRA: 132.8 m ²	Gnr./Bnr.: --/--
Dato: 28.10.21	Rev.nr: 05.ES	Rev.Dato: 01.03.22	Tegnet av: Stakkeland
Prosjektnr.: T-21106			Dato arb.tegning: 00.00.00
			Tegningsnr.: 1
Tegning: Perspektiv			Målestokk:
			Areal tak: 195 m ²




Fasade 1

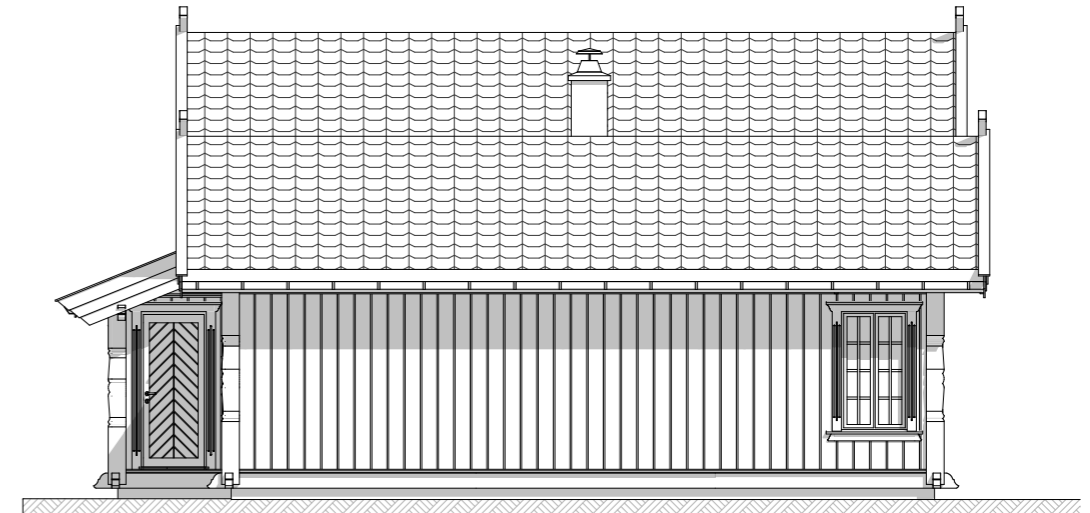

Fasade 2

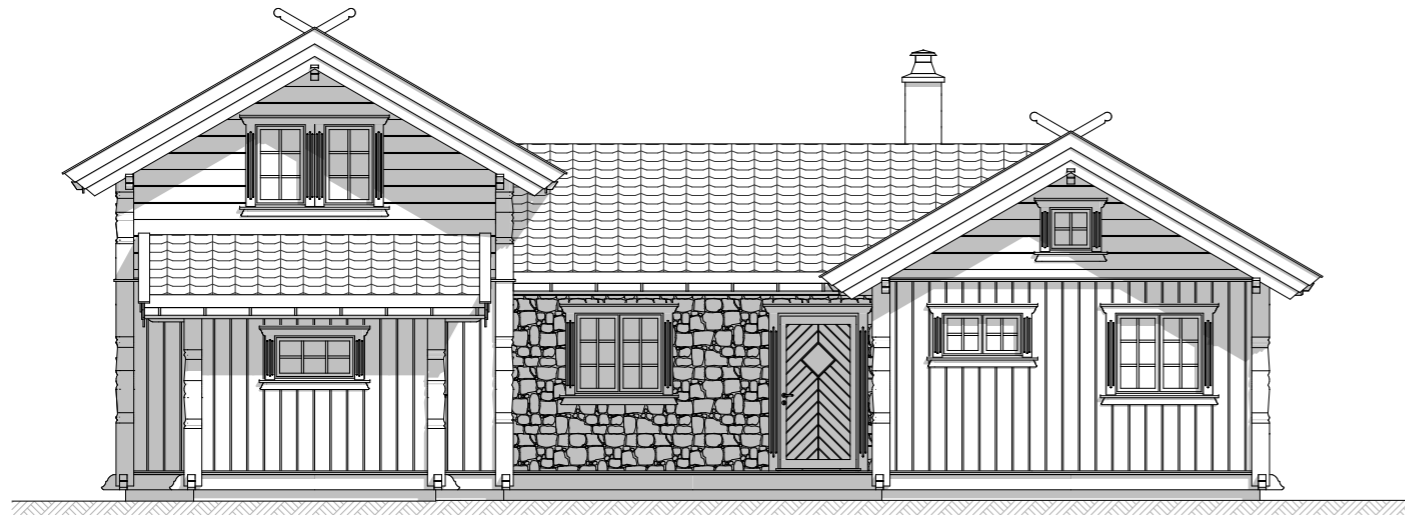

Fasade 3

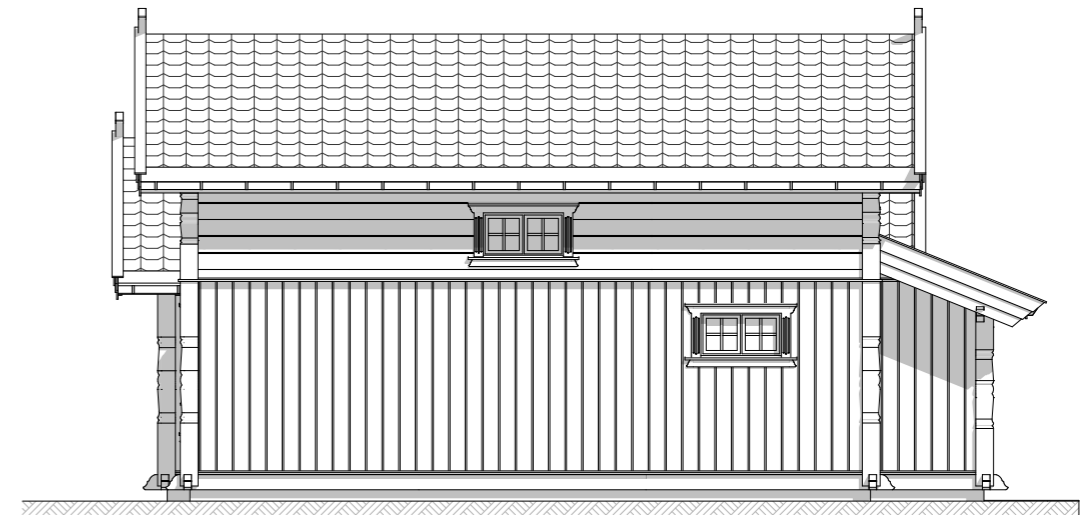

Fasade 4



EIKÅS HYTTER & HUS

Tlf:38 34 95 00 - Faks:38 34 95 01 www.eikas.no


Tittakshaver:

Eikås Hytter og Hus AS

Byggeadresse: -----

BYA: 133.7 m ²	BRA: 142.4 m ²	Isol.BRA: 132.8 m ²	Gnr./Bnr.: --/--
Dato: 28.10.21	Rev.nr: 05.ES	Rev.Dato: 01.03.22	Tegnet av: Stakkeland
Prosjektnr.: T-21106			Dato arb.tegning: 00.00.00
			Tegningsnr.: 2
Tegning: Fasader			Målestokk: 1:100
			Areal tak: 195 m ²

Hovedplan

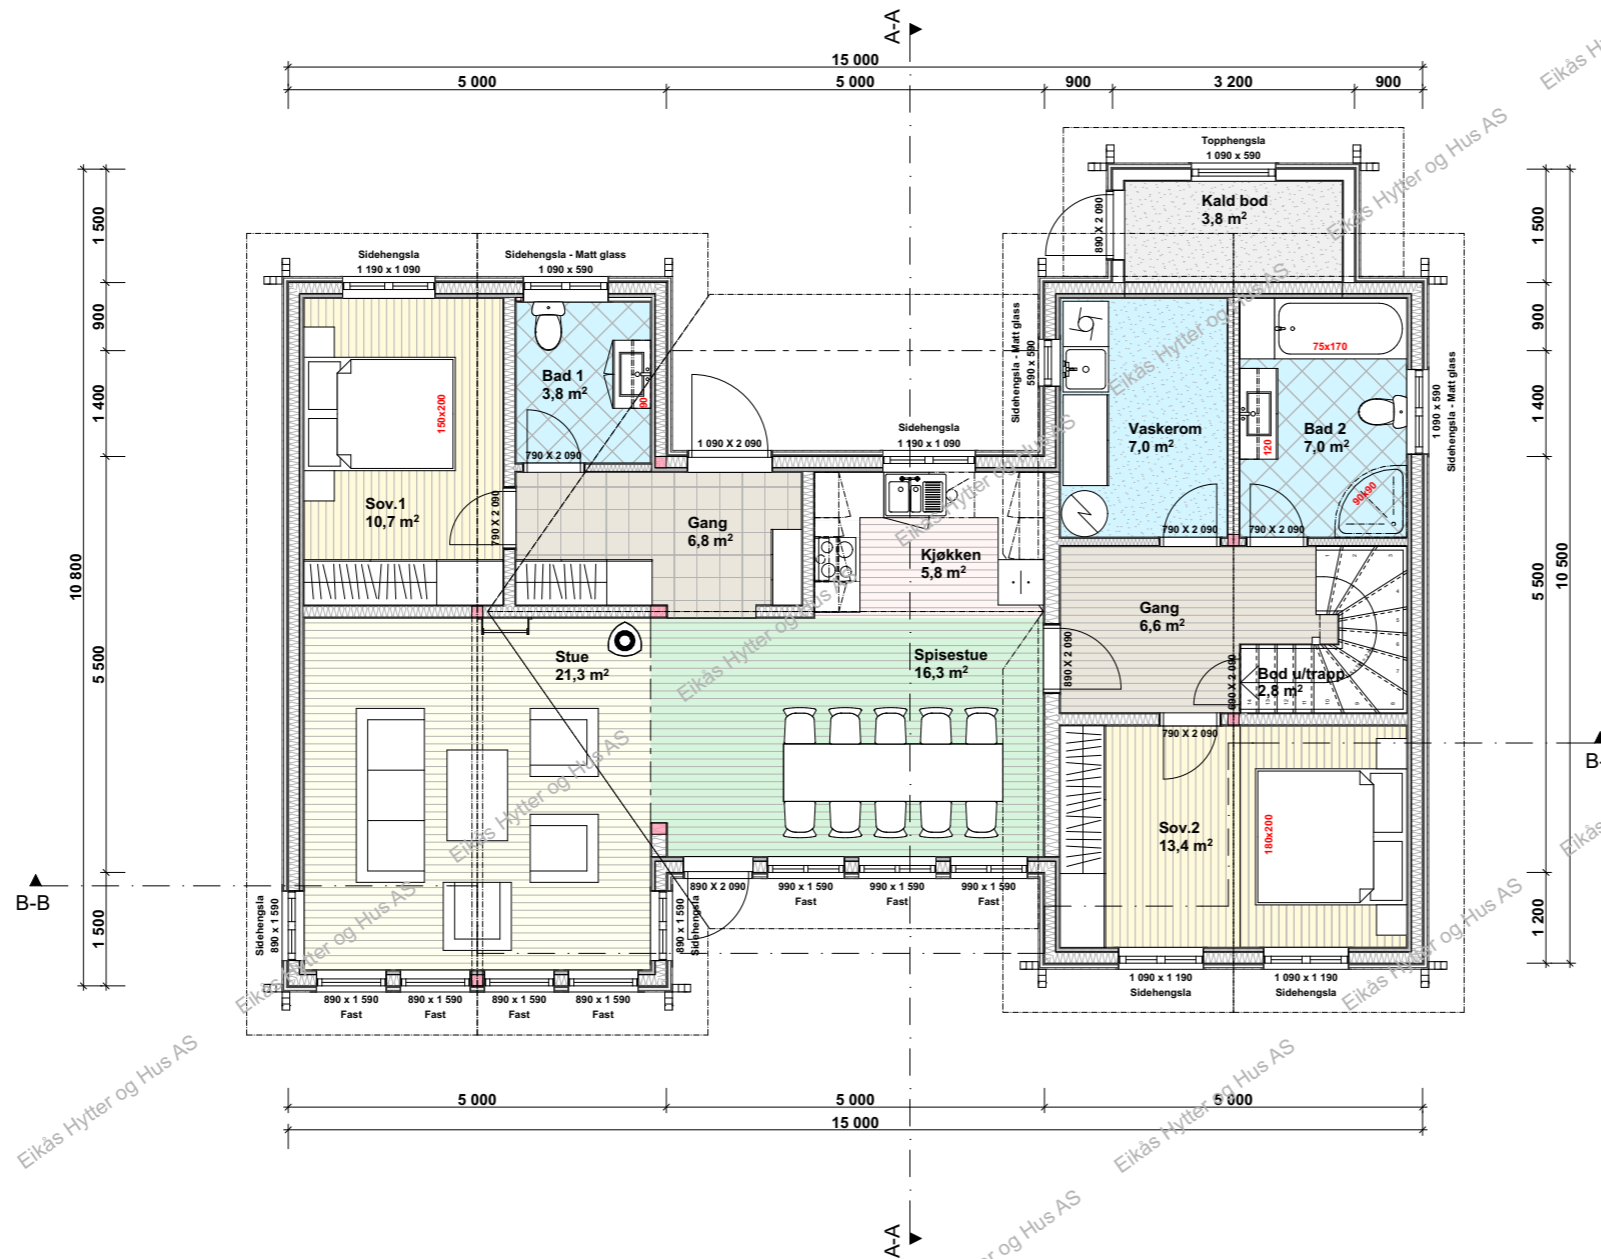

BRA.1.et.: 117.1 m²
 BRA.2.et.: 25.3 m²
 BRA.Tot.: 142.4 m²


Isol.BRA.1.et.: 107.5 m²
 Isol.BRA.2.et.: 25.3 m²
 Isol.BRA.Tot.: 132.8 m²



EIKÅS HYTTER & HUS
 Tlf:38 34 95 00 - Faks:38 34 95 01 www.eikas.no

Tittakhaber: Eikås Hytter og Hus AS			
Byggeadresse: -----			
BYA: 133.7 m ²	BRA: 142.4 m ²	Isol.BRA: 132.8 m ²	Gnr./Bnr.: --/--
Dato: 28.10.21	Rev.nr: 05.ES	Rev.Dato: 01.03.22	Tegnet av: Stakkeland
Prosjektnr.: T-21106			Dato arb.legning: 00.00.00
Tegning:			Tegningsnr.: 3
Målestokk: 1:100			Areal tak: 195 m ²

Loftsplan

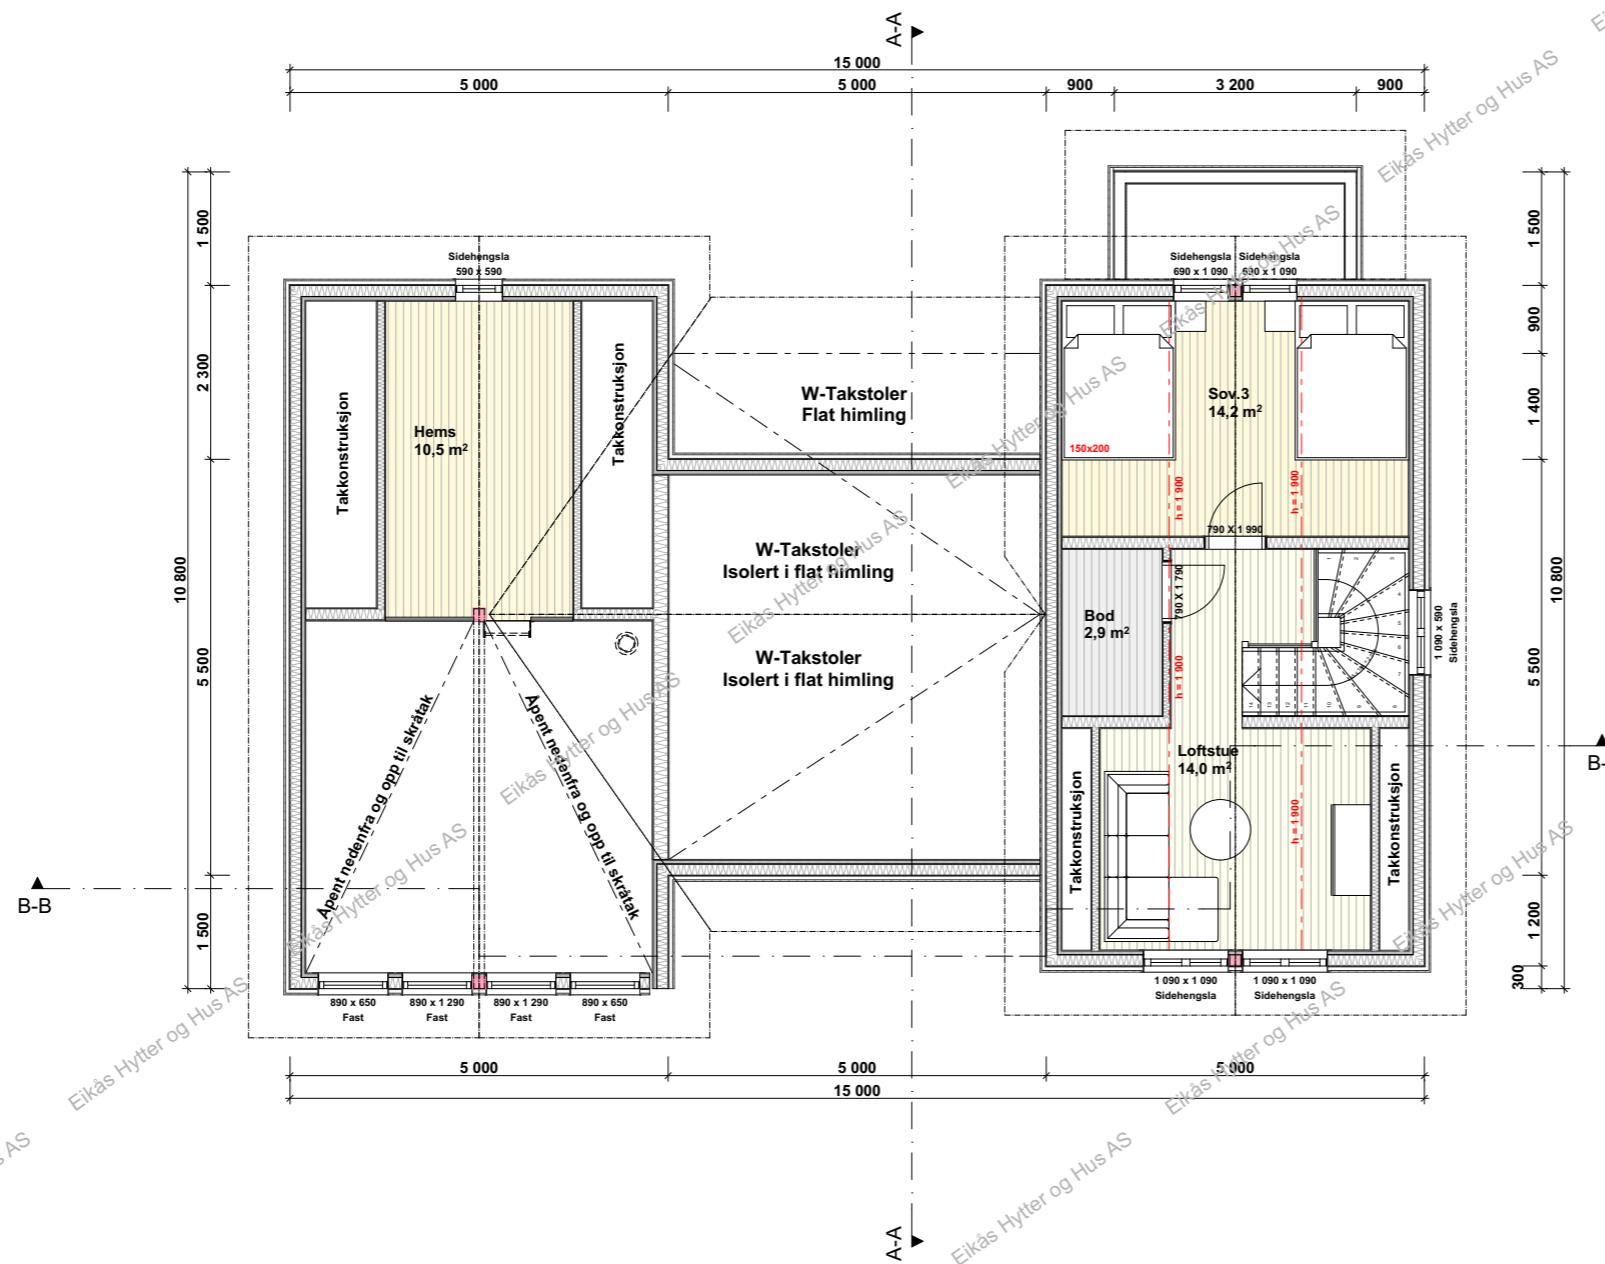


EIKÅS HYTTER & HUS
 Tlf:38 34 95 00 - Faks:38 34 95 01 www.eikas.no


Tittakshaver:
Eikås Hytter og Hus AS

Byggeadresse: -----

BYA: 133.7 m ²	BRA: 142.4 m ²	Isol.BRA: 132.8 m ²	Gnr./Bnr.: --/--
Dato: 28.10.21	Rev.nr: 05.ES	Rev.Dato: 01.03.22	Tegnet av: Stakkeland
Prosjektnr.: T-21106			Dato arb.tegning: 00.00.00
			Tegningsnr.: 4
Tegning: Loftsplan			Målestokk: 1:100
			Areal tak: 195 m ²

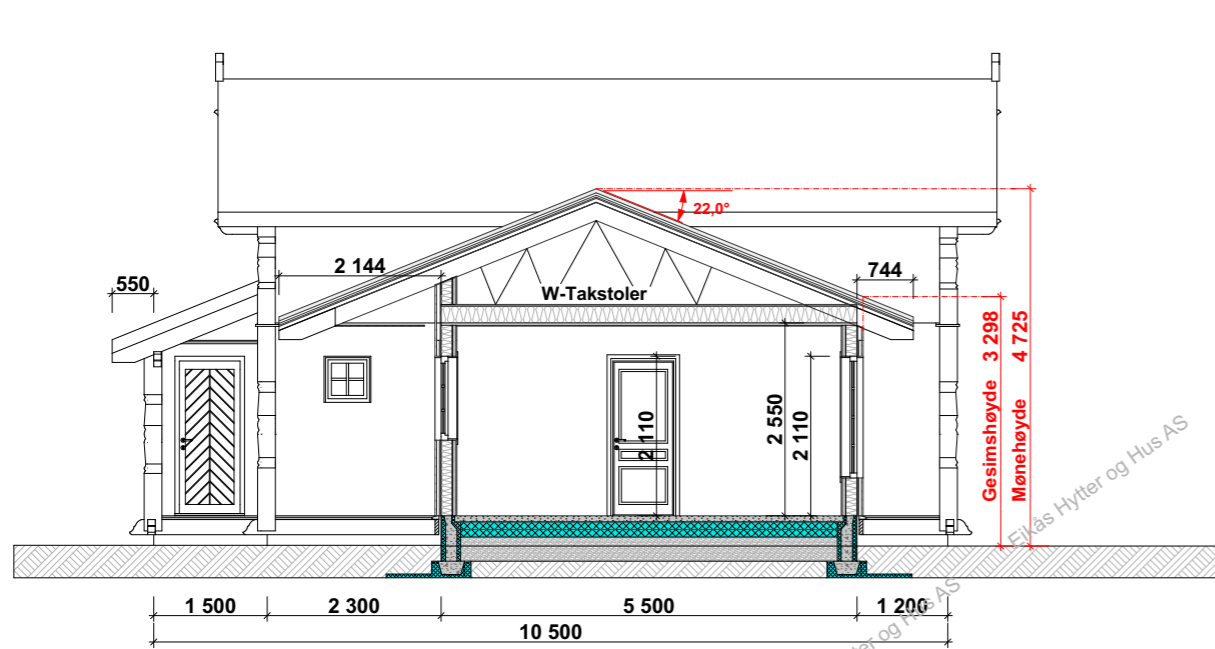

Snitt A-A

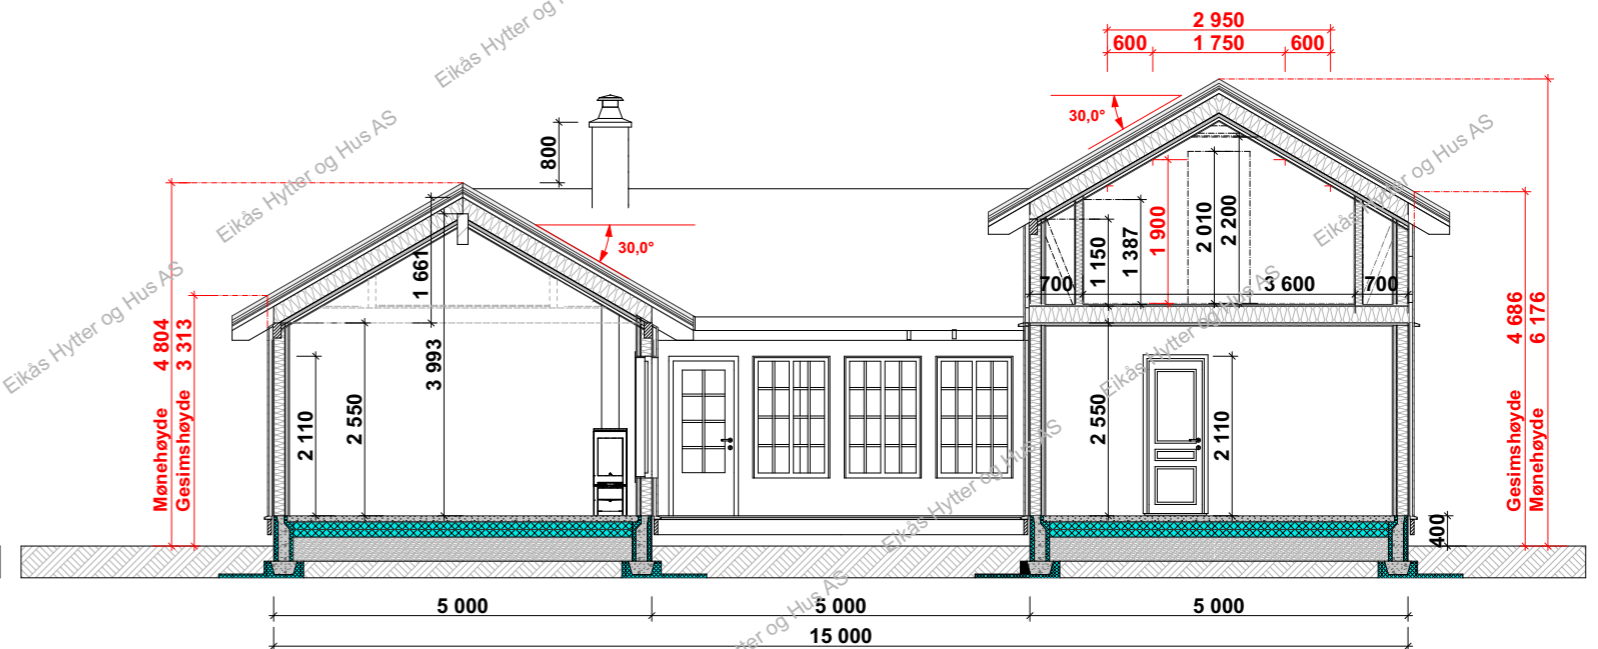

Snitt B-B



EIKÅS HYTTER & HUS
Tlf:38 34 95 00 - Faks:38 34 95 01 www.eikas.no

Tittakshaver:
Eikås Hytter og Hus AS

Byggeadresse: -----

BYA: 133.7 m ²	BRA: 142.4 m ²	Isol.BRA: 132.8 m ²	Gnr./Bnr.: --/--
Dato: 28.10.21	Rev.nr: 05.ES	Rev.Dato: 01.03.22	Tegnet av: Stakkeland
Prosjektnr.: T-21106			Dato arb.tegning: 00.00.00
			Tegningsnr.: 5
Tegning: Snitt			Målestokk: 1:100
			Areal tak: 195 m ²