

EIKÅS HYTTER & HUS


Tlf:38 34 95 00 - Faks:38 34 95 01 www.eikas.no

Tiltakshaver:


Eikås Hytter og Hus AS

Byggeadresse:


BYA: 138.6 m ²	BRA: 148.0 m ²	Isol.BRA: 136.4 m ²	Gnr./Bnr.: --/--
Dato: 03.11.21	Rev.nr: 00.ES	Rev.Dato: --,--,--	Tegnet av: Stakkeland
Prosjektnr.: T-21108			Dato arb.tegning: 00.00.00
			Tegningsnr.: 1
Tegning: Perspektiv			Målestokk:
			Areal tak: 199.2 m ²

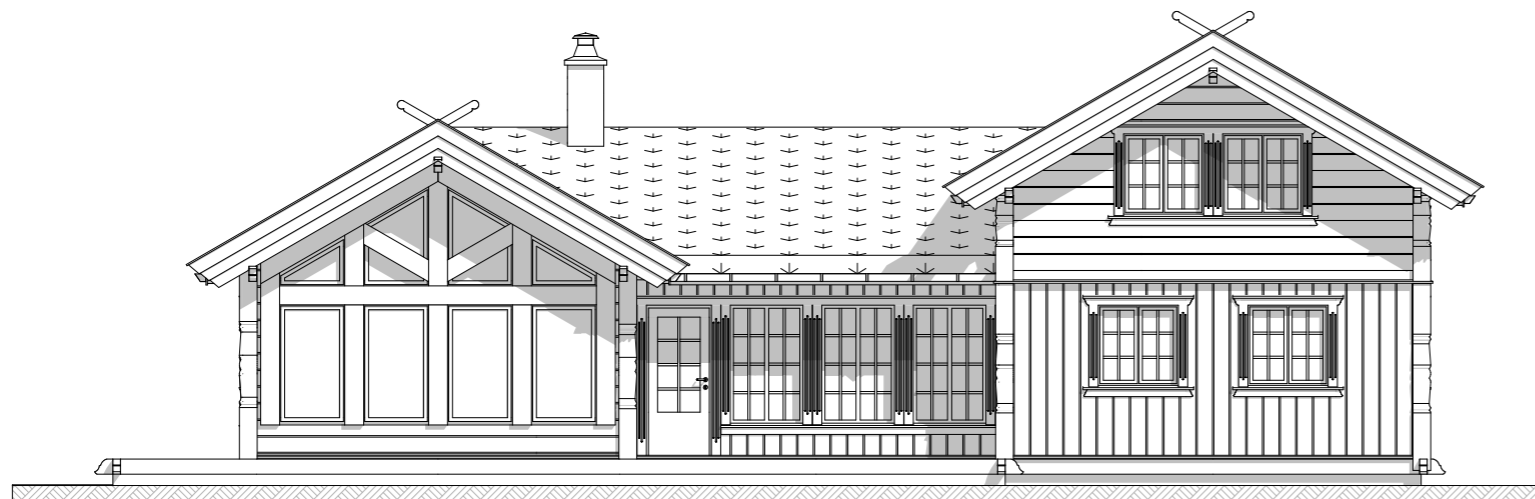


Fasade mot:

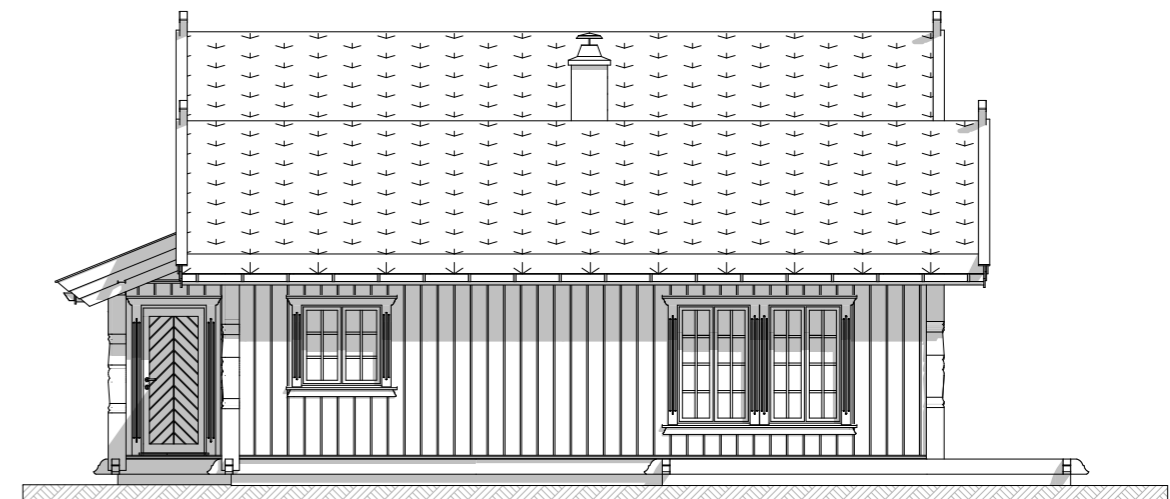

Fasade mot:

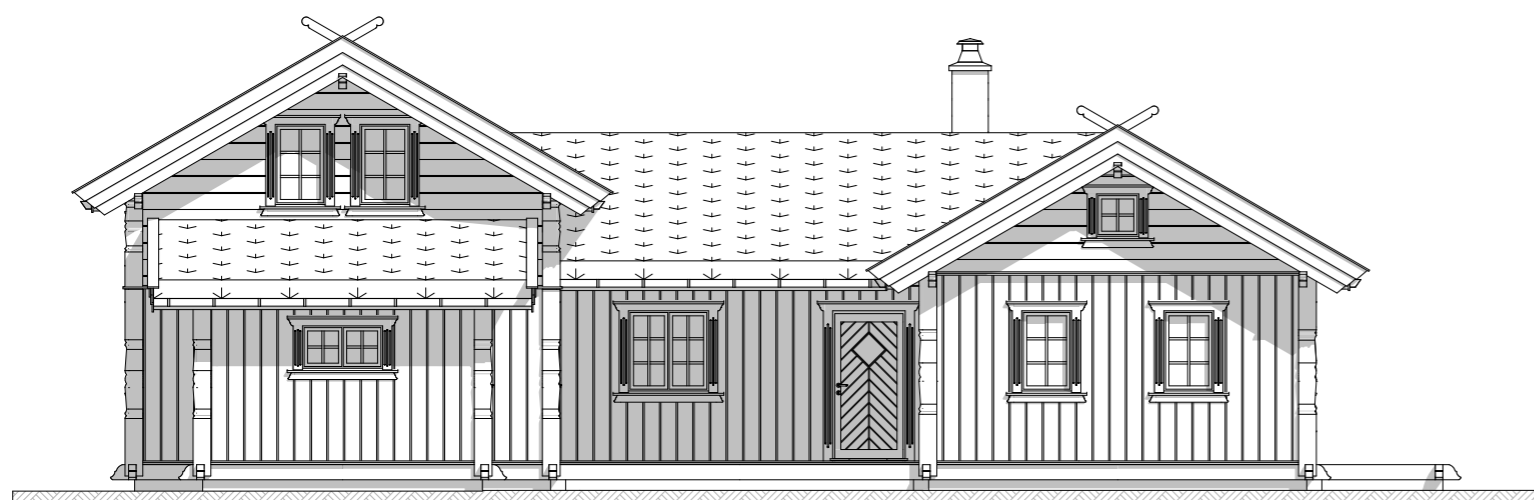

Fasade mot:

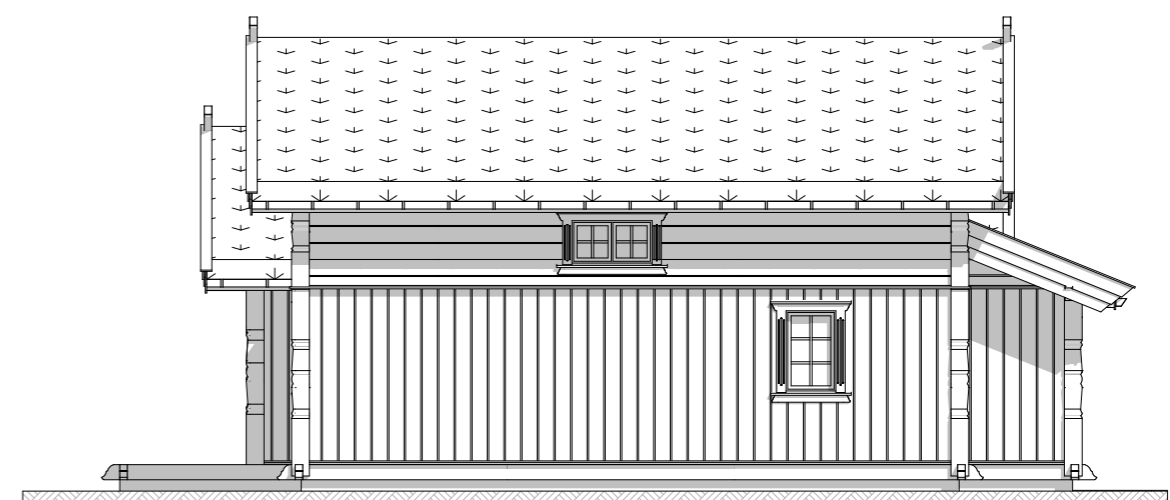

Fasade mot:



EIKÅS HYTTER & HUS
Tlf:38 34 95 00 - Faks:38 34 95 01 www.eikas.no


Tittakhaber:

Eikås Hytter og Hus AS

Byggeadresse:

BYA: 138.6 m ²	BRA: 148.0 m ²	Isol.BRA: 136.4 m ²	Gnr./Bnr.: --/--
Dato: 03.11.21	Rev.nr: 00.ES	Rev.Dato: --,--,--	Tegnet av: Stakkeland
Prosjektnr.: T-21108			Dato arb.tegning: 00.00.00
			Tegningsnr.: 2
Tegning: Fasader			Målestokk: 1:100
			Areal tak: 199.2 m ²

Hovedplan

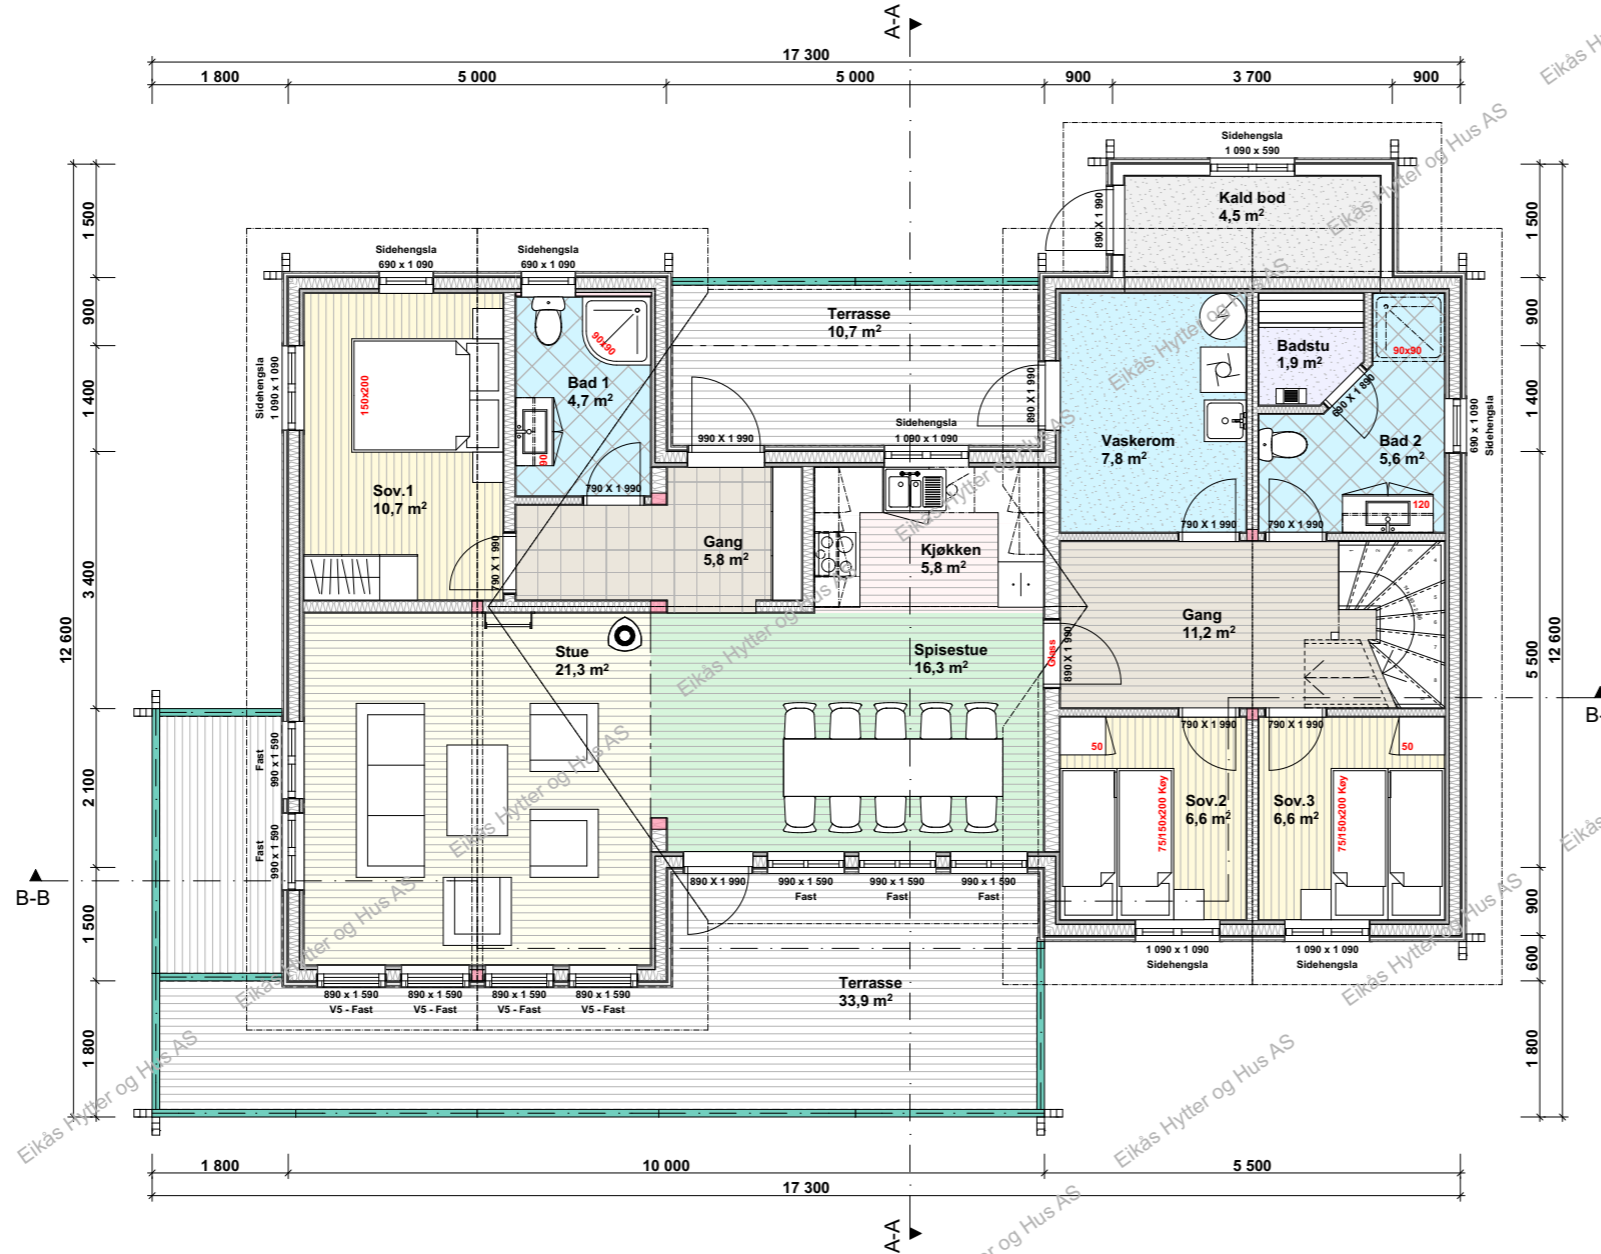


BRA.1.et.: 121.8 m² **Isol.BRA.1.et.: 110.2 m²**
BRA.2.et.: 26.2 m² **Isol.BRA.2.et.: 26.2 m²**
BRA.Tot.: 148.0 m² **Isol.BRA.Tot.: 136.4 m²**



EIKÅS HYTTER & HUS
 Tlf:38 34 95 00 - Faks:38 34 95 01 www.eikas.no

Tittakhaber:			
Eikås Hytter og Hus AS			
Byggeadresse: -----			
BYA: 138.6 m ²	BRA: 148.0 m ²	Isol.BRA: 136.4 m ²	Gnr./Bnr.: --/--
Dato: 03.11.21	Rev.nr: 00.ES	Rev.Dato: --,--,--	Tegnet av: Stakkeland
Prosjektnr.: T-21108			Dato arb.tegning: 00.00.00
Tegningsnr.: 3			Målestokk: 1:100
Tegning: Hovedplan			Areal tak: 199.2 m ²

Loftsplan

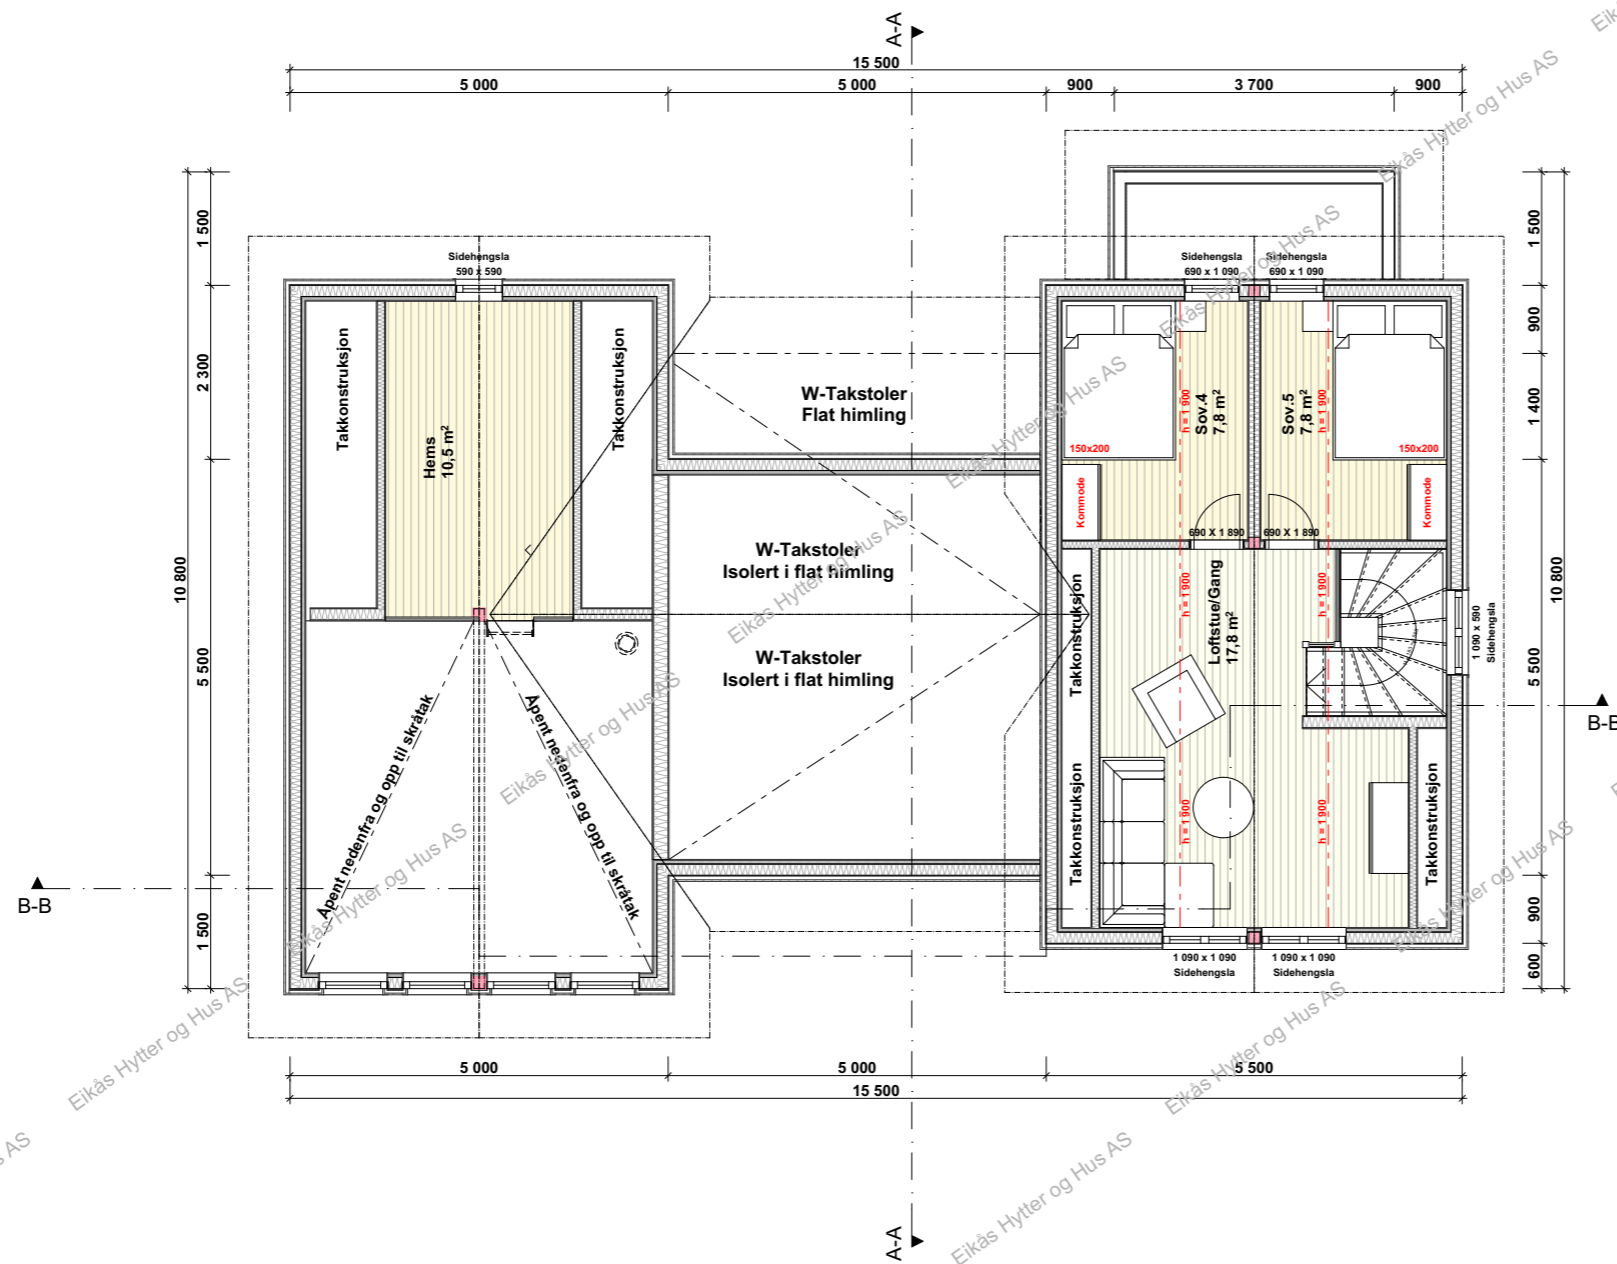


EIKÅS HYTTER & HUS
Tlf: 38 34 95 00 - Faks: 38 34 95 01 www.eikas.no


Tittakshaver:
Eikås Hytter og Hus AS

Byggeadresse:

BYA: 138.6 m ²	BRA: 148.0 m ²	Isol.BRA: 136.4 m ²	Gnr./Bnr.: --/--
Dato: 03.11.21	Rev.nr: 00.ES	Rev.Dato: --,--,--	Tegnet av: Stakkeland
Prosjektnr.: T-21108			Dato arb.legning: 00.00.00
			Tegningsnr.: 4
Tegning: Loftsplan			Målestokk: 1:100
			Areal tak: 199.2 m ²

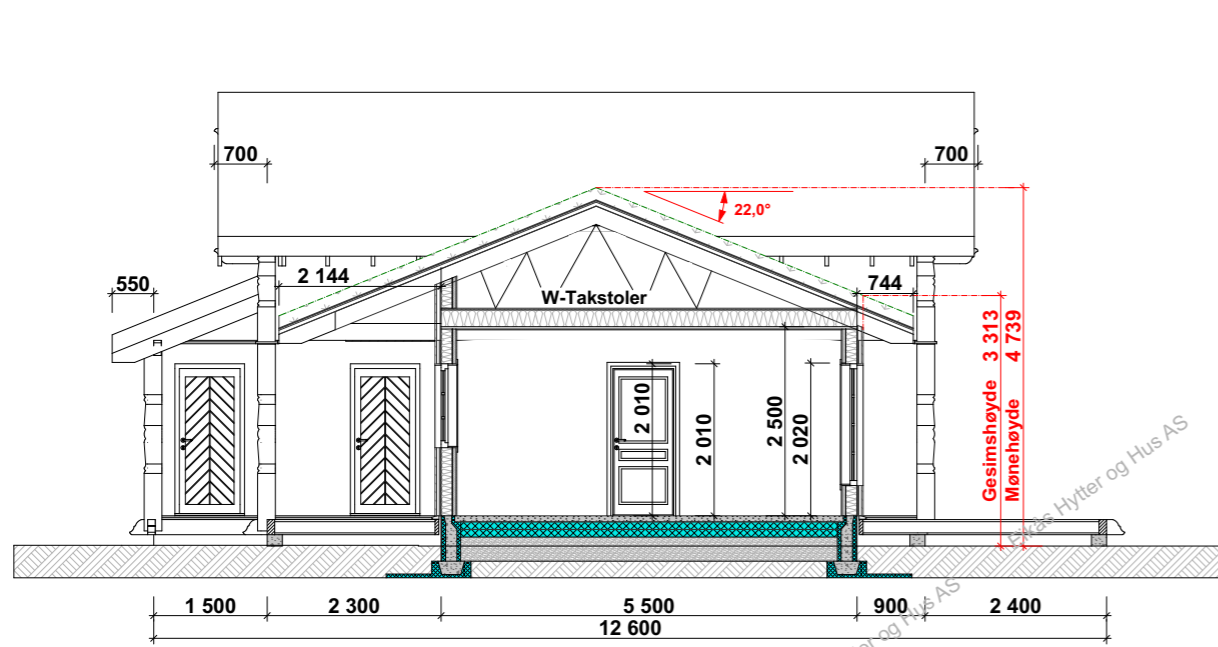

Snitt A-A

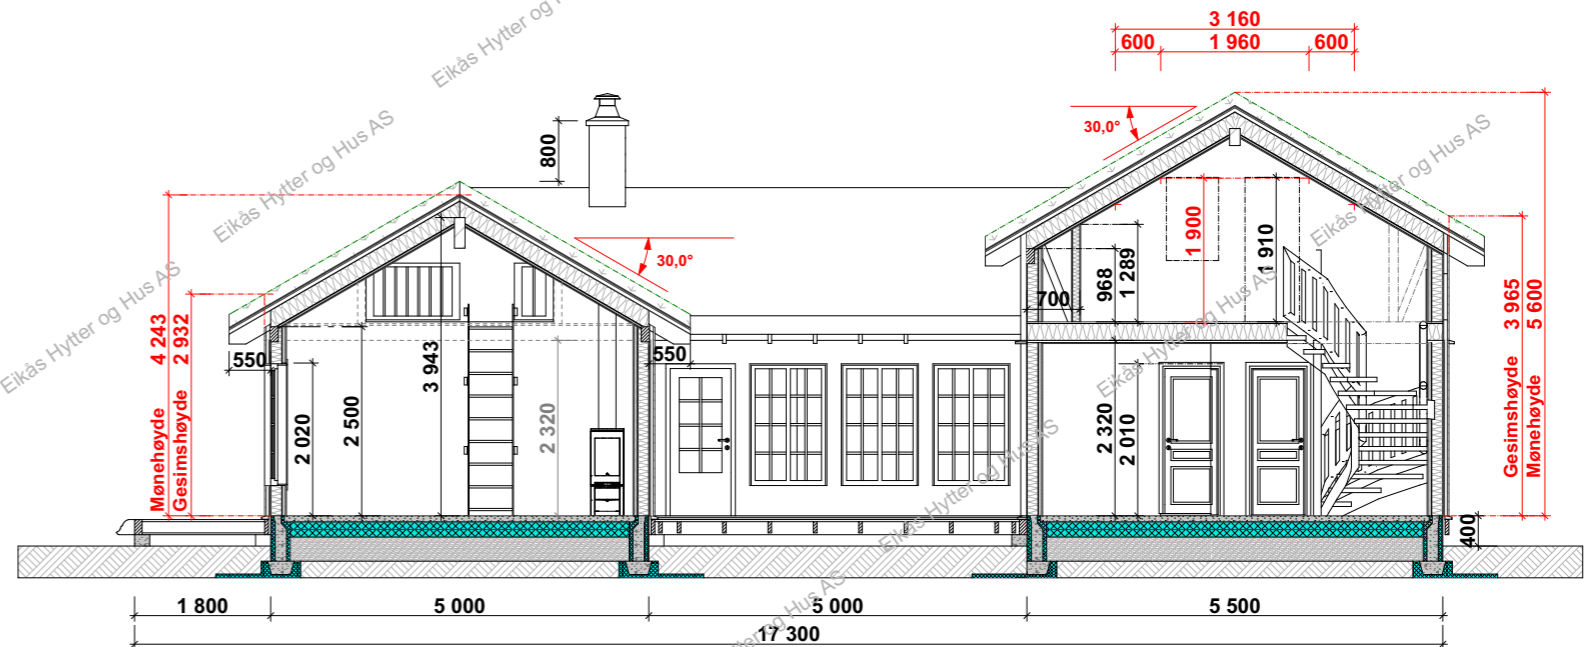

Snitt B-B



EIKÅS HYTTER & HUS
 Tlf:38 34 95 00 - Faks:38 34 95 01 www.eikas.no

Tiltakshaver:
Eikås Hytter og Hus AS

Byggeadresse:

BYA: 138.6 m ²	BRA: 148.0 m ²	Isol.BRA: 136.4 m ²	Gnr./Bnr.: --/--
Dato: 03.11.21	Rev.nr: 00.ES	Rev.Dato: --,--,--	Tegnet av: Stakkeland
Prosjektnr.: T-21108			Dato arb.legning: 00.00.00
			Tegningsnr.: 5
Tegning: Snitt			Målestokk: 1:100
			Areal tak: 199.2 m ²