

EIKÅS HYTTER & HUS

Tlf:38 34 95 00 - Faks:38 34 95 01 www.eikas.no

Tiltakshaver:

Eikas Hytter & Hus AS

-

--


Byggeadresse:

-

BYA:	153.5 m <sup>2</sup>	BRA:	162.3 m <sup>2</sup>	Isol.BRA:	149.9 m <sup>2</sup>	Gnr./Bnr.:	-	
Dato:	17.11.21	Rev.nr:	03.EE	Rev.Dato:	07.12.21	Tegnet av:	E.Egeland	
Prosjektnr.:	<b>T-21113</b>						Dato arb.tegning	00.00.00
Tegning:	Perspektiv						Tegningsnr.:	1
							Målestokk:	
							Areal tak:	215 m <sup>2</sup>




**Fasade 1**

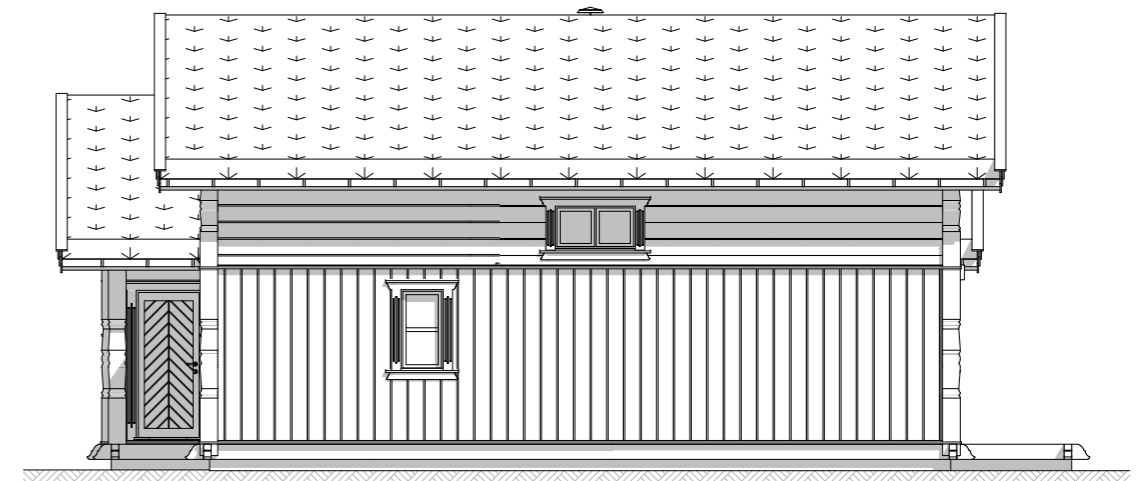

**Fasade 2**



**Fasade 3**

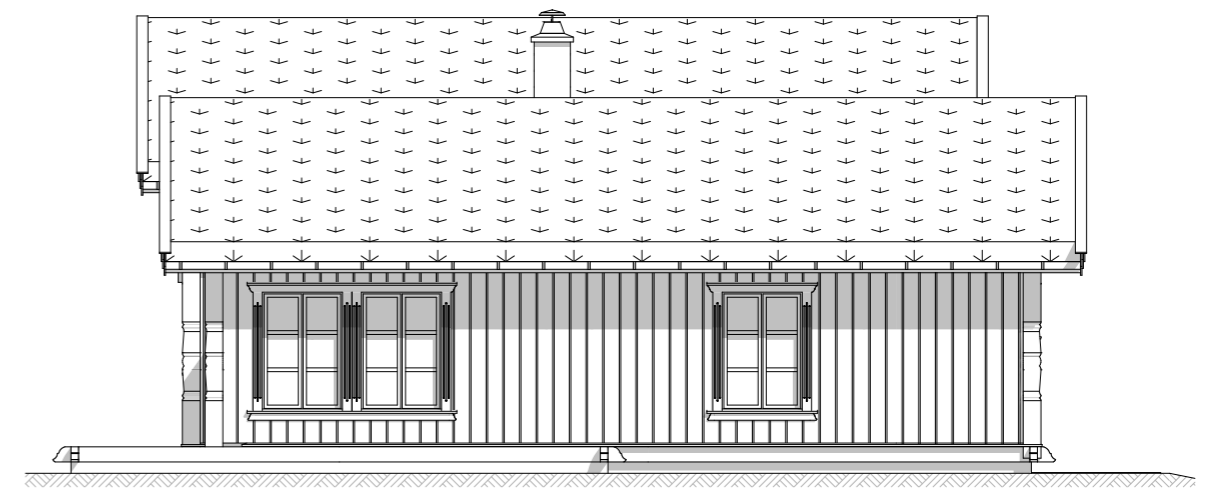


**Fasade 4**



**EIKÅS HYTTER & HUS**  
Tlf:38 34 95 00 - Faks:38 34 95 01 www.eikas.no

Tiltakshaver:			
Eikås Hytter & Hus AS			
-			
-			
Byggeadresse:			
-			
BYA:	BRA:	Isol.BRA:	Gnr./Bnr.:
153.5 m <sup>2</sup>	162.3 m <sup>2</sup>	149.9 m <sup>2</sup>	-
Dato:	Rev.nr:	Rev.Dato:	Tegnet av:
17.11.21	03.EE	07.12.21	E.Egeland
Prosjektnr.:			Dato arb.tegning
<b>T-21113</b>			00.00.00
			Tegningsnr.:
			2
Tegning:			Målestokk:
<b>Fasader</b>			<b>1:100</b>
			Areal tak:
			215 m <sup>2</sup>

# Hovedplan

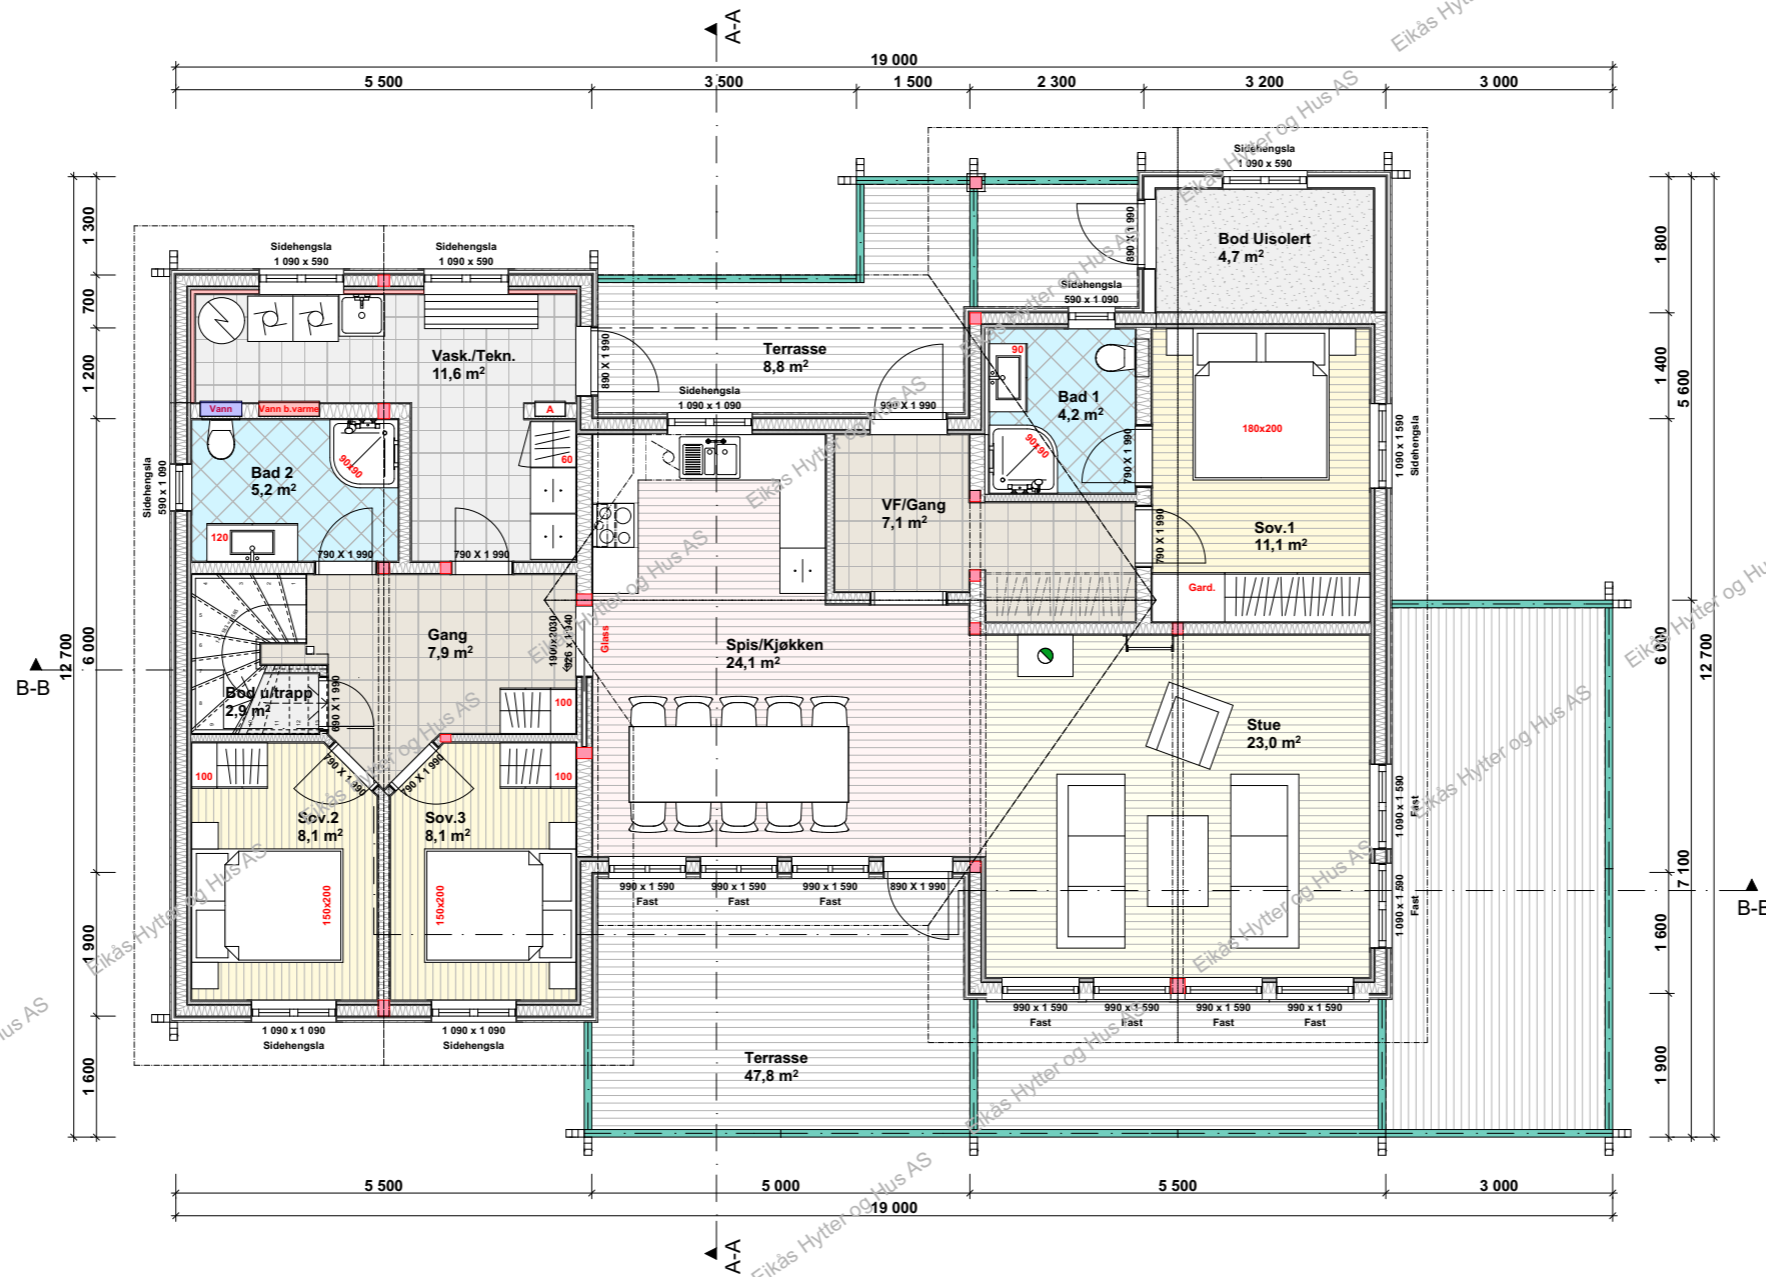

**BRA.1.etg.:** 133.7 m<sup>2</sup>  
**BRA.2.etg.:** 28.6 m<sup>2</sup>  
**BRA.Tot.:** 162.3 m<sup>2</sup>


**ISO.BRA. 1.etg.:** 121.3 m<sup>2</sup>  
**ISO.BRA.2.etg.:** 28.6 m<sup>2</sup>  
**ISO.BRA.Tot.:** 149.9 m<sup>2</sup>



**EIKÅS HYTTER & HUS**  
 Tlf:38 34 95 00 - Faks:38 34 95 01 www.eikas.no


Tittakshaver:			
Eikås Hytter & Hus AS			
-			
-			
Byggeadresse:			
-			
BYA:	BRA:	Isol.BRA:	Gnr./Bnr.:
153.5 m <sup>2</sup>	162.3 m <sup>2</sup>	149.9 m <sup>2</sup>	-
Dato:	Rev.nr.:	Rev.Dato:	Tegnet av:
17.11.21	03.EE	07.12.21	E.Egeland
Prosjektnr.:			Dato arb.tegning
T-21113			00.00.00
Tegningsnr.:			3
Tegning:			Målestokk:
Hovedplan			1:100
			Areal tak:
			215 m <sup>2</sup>

# Loftsplan

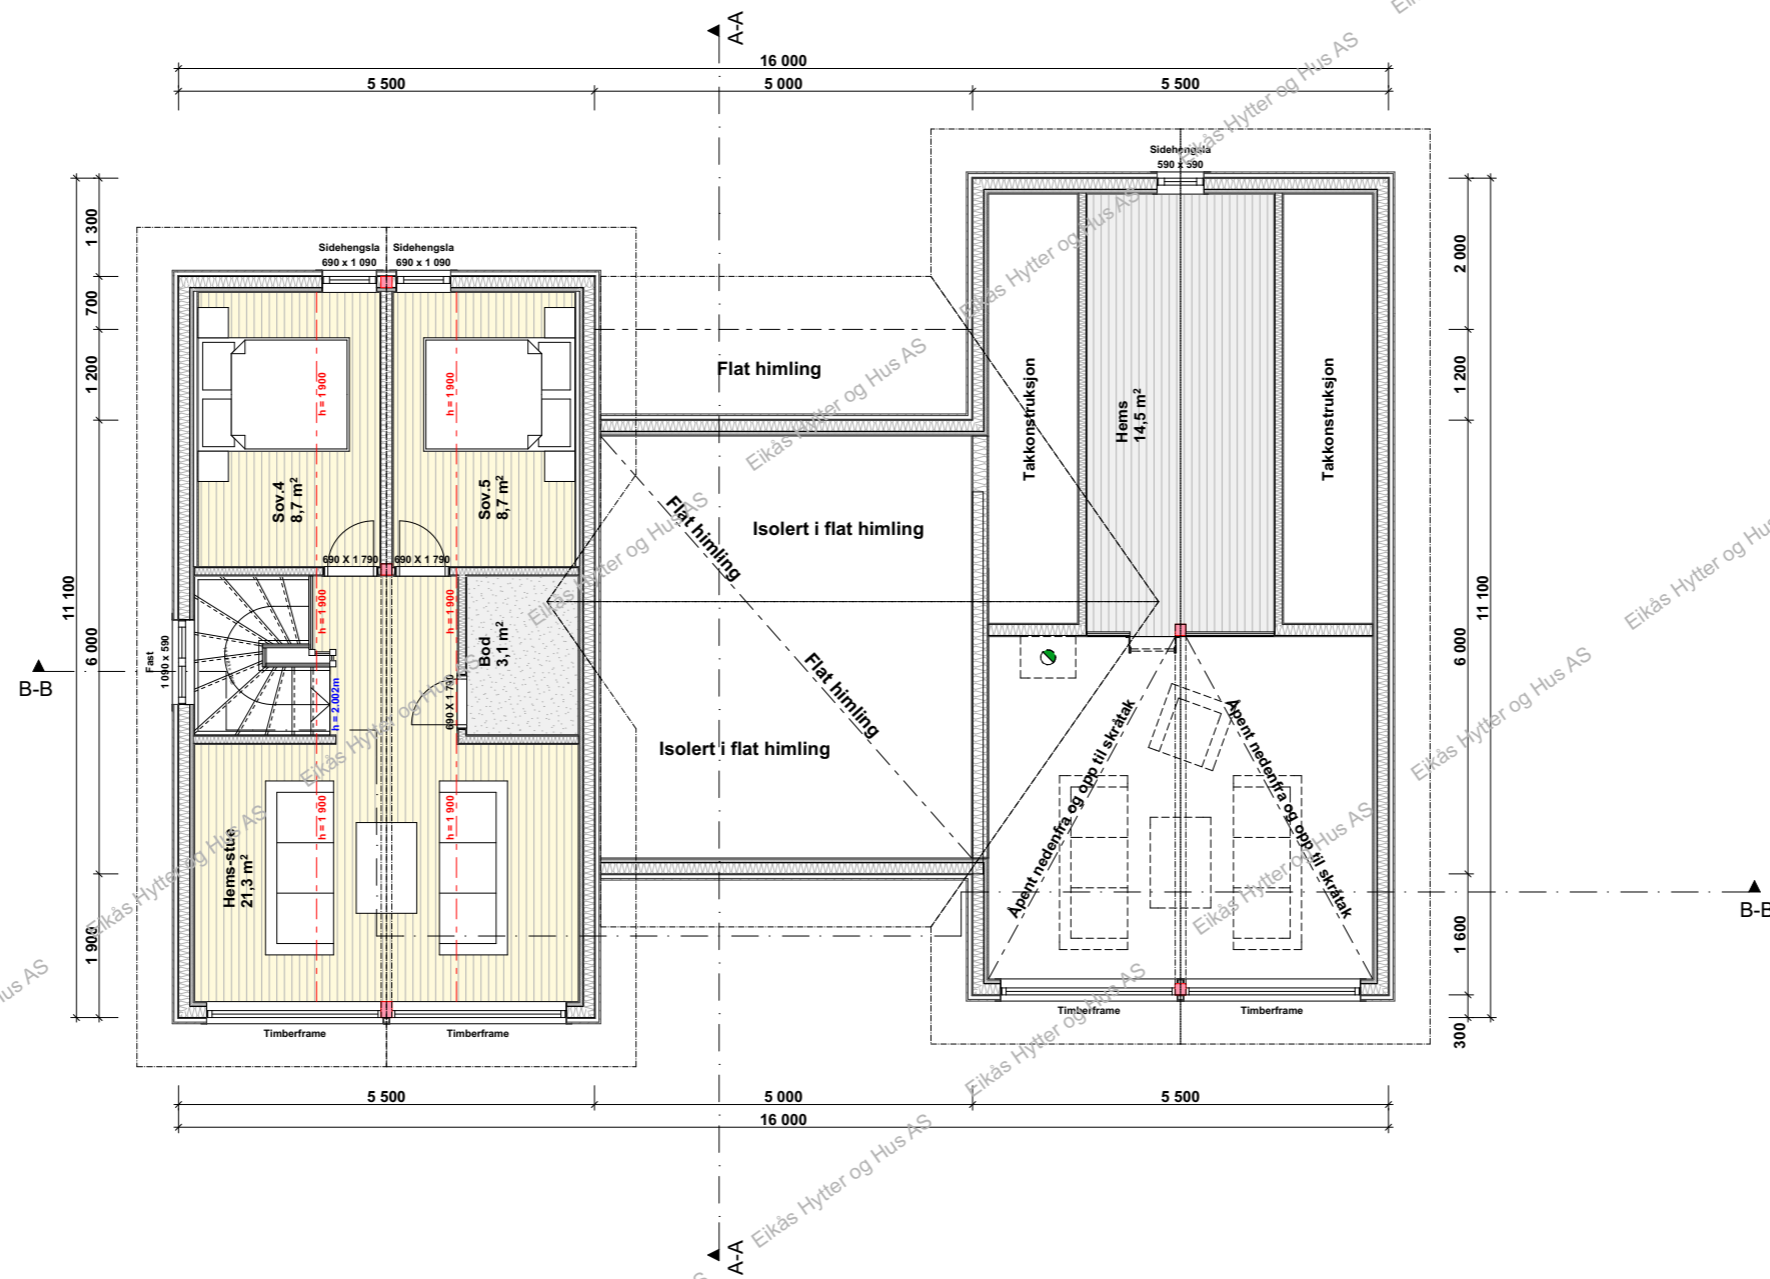


**EIKÅS HYTTER & HUS**  
Tlf:38 34 95 00 - Faks:38 34 95 01 www.eikas.no

Tittakshaver:			
Eikås Hytter & Hus AS			
-			
-			
Byggeadresse:			
-			
BYA:	BRA:	Isol.BRA:	Gnr./Bnr.:
153.5 m²	162.3 m²	149.9 m²	-
Dato:	Rev.nr:	Rev.Dato:	Tegnet av:
17.11.21	03.EE	07.12.21	E.Egeland
Prosjektnr.:			Dato arb.tegning
<b>T-21113</b>			00.00.00
Tegningsnr.:			4
Tegning:			Målestokk:
Loftsplan			<b>1:100</b>
Areal tak:			215 m²

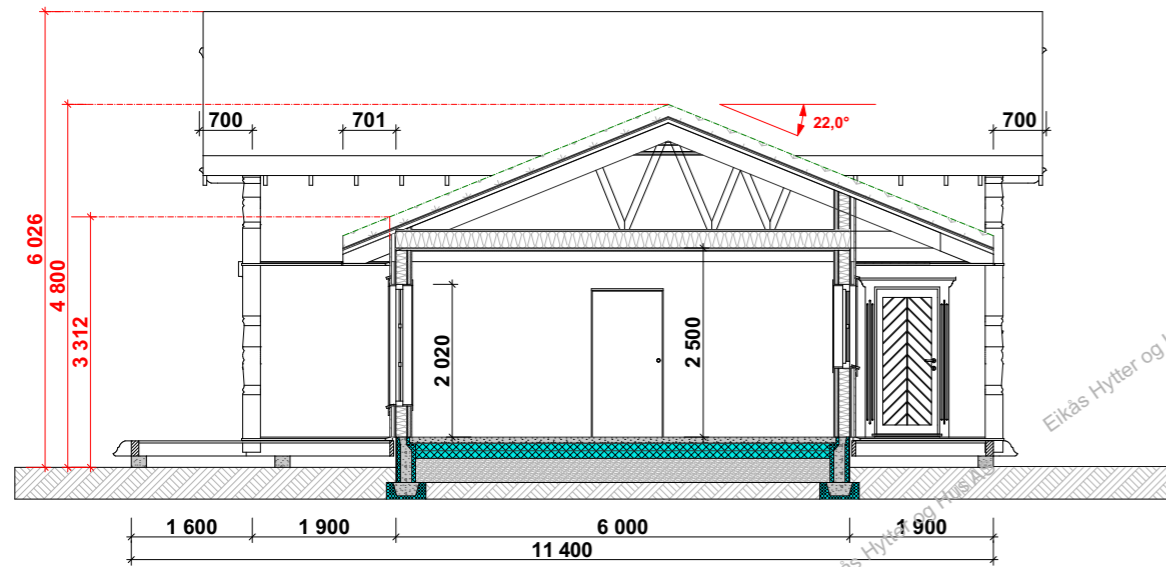

**Snitt A-A**

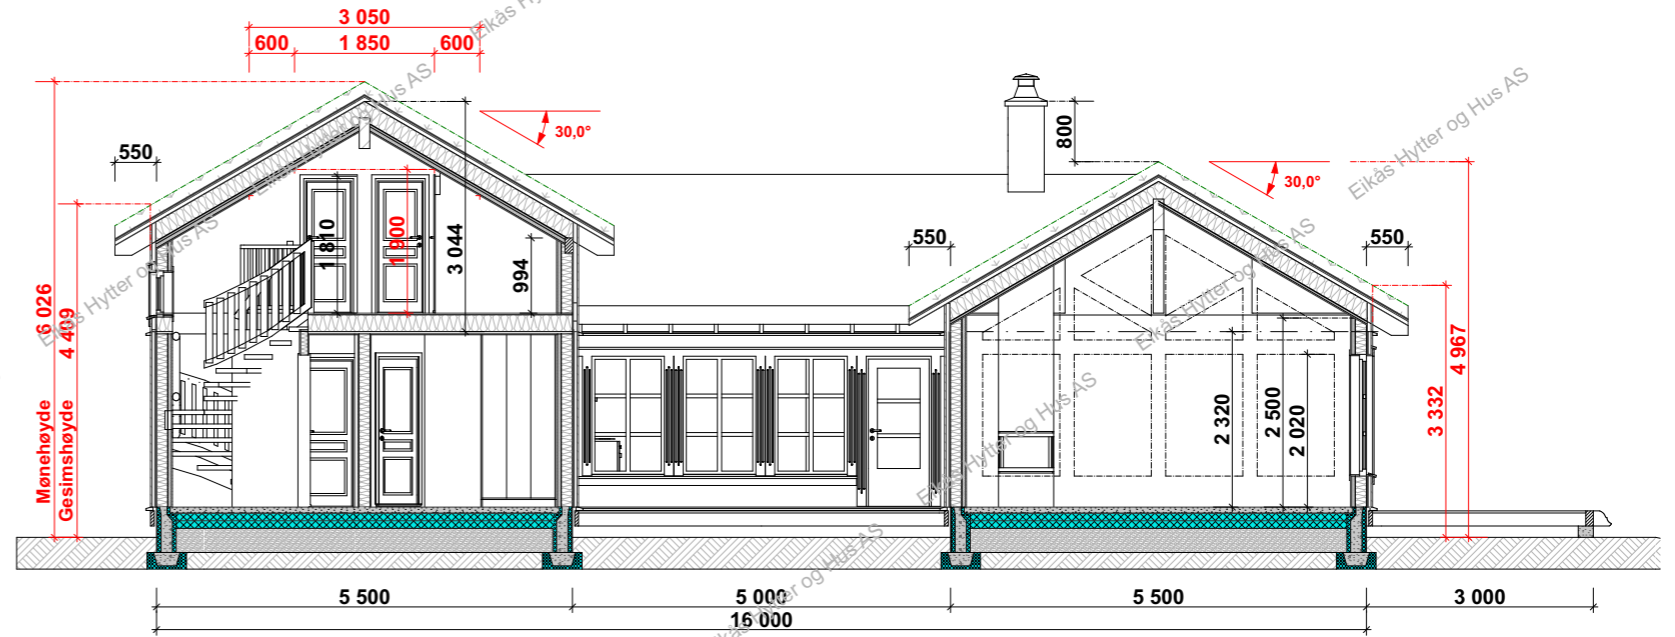

**Snitt B-B**



**EIKÅS HYTTER & HUS**  
 Tlf:38 34 95 00 - Faks:38 34 95 01 www.eikas.no

Tittakshaver:			
Eikås Hytter & Hus AS			
-			
-			
Byggeadresse:			
-			
BYA:	BRA:	Isol.BRA:	Gnr./Bnr.:
153.5 m <sup>2</sup>	162.3 m <sup>2</sup>	149.9 m <sup>2</sup>	-
Dato:	Rev.nr:	Rev.Dato:	Tegnet av:
17.11.21	03.EE	07.12.21	E.Egeland
Prosjektnr.:			Dato arb.tegning
<b>T-21113</b>			00.00.00
Tegningsnr.:			5
Tegning:			Målestokk:
<b>Snitt</b>			<b>1:100</b>
			Areal tak:
			215 m <sup>2</sup>