

EIKÅS HYTTTER & HUS

Tlf:38 34 95 00 - Faks:38 34 95 01 www.eikas.no

Tittakshaver:


Eikås Hytter og Hus AS

Byggeadresse:

BYA: 155.6 m <sup>2</sup>	BRA: 161.4 m <sup>2</sup>	Isol.BRA: 133.0 m <sup>2</sup>	Gnr./Bnr.: --/--
Dato: 07.12.21	Rev.nr: 02.ES	Rev.Dato: 09.03.22	Tegnet av: Stakkeland
Prosjektnr.: T-21114			Dato arb.tegning: 00.00.00
Tegning: Perspektiv			Tegningsnr.: 1
			Målestokk:
			Areal tak: 223 m <sup>2</sup>




**Fasade 1**

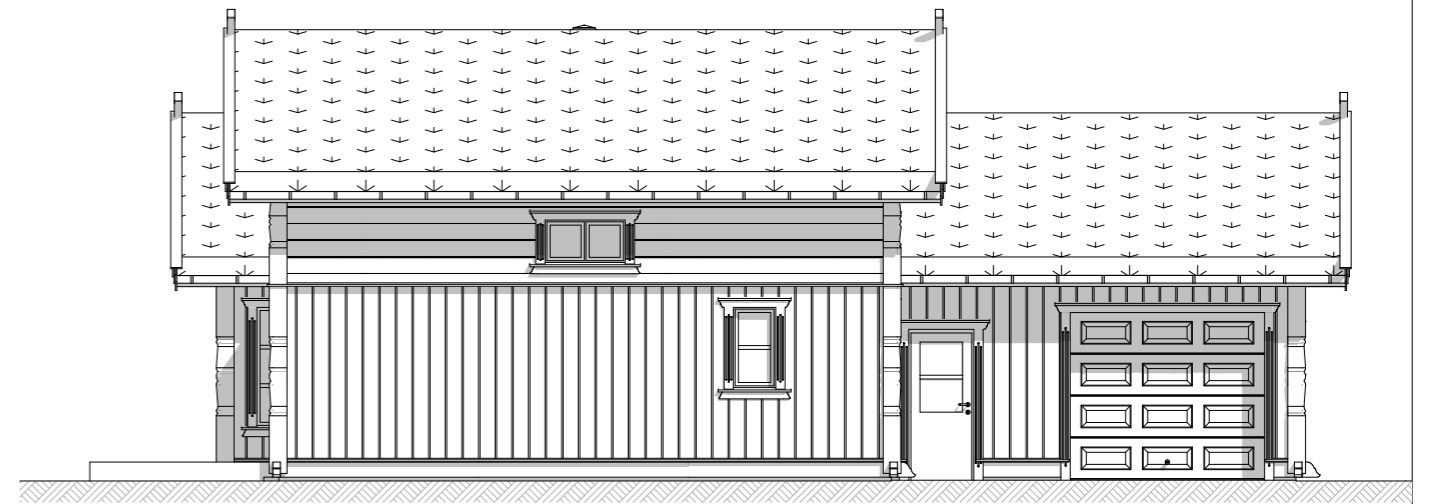

**Fasade 2**



**Fasade 3**

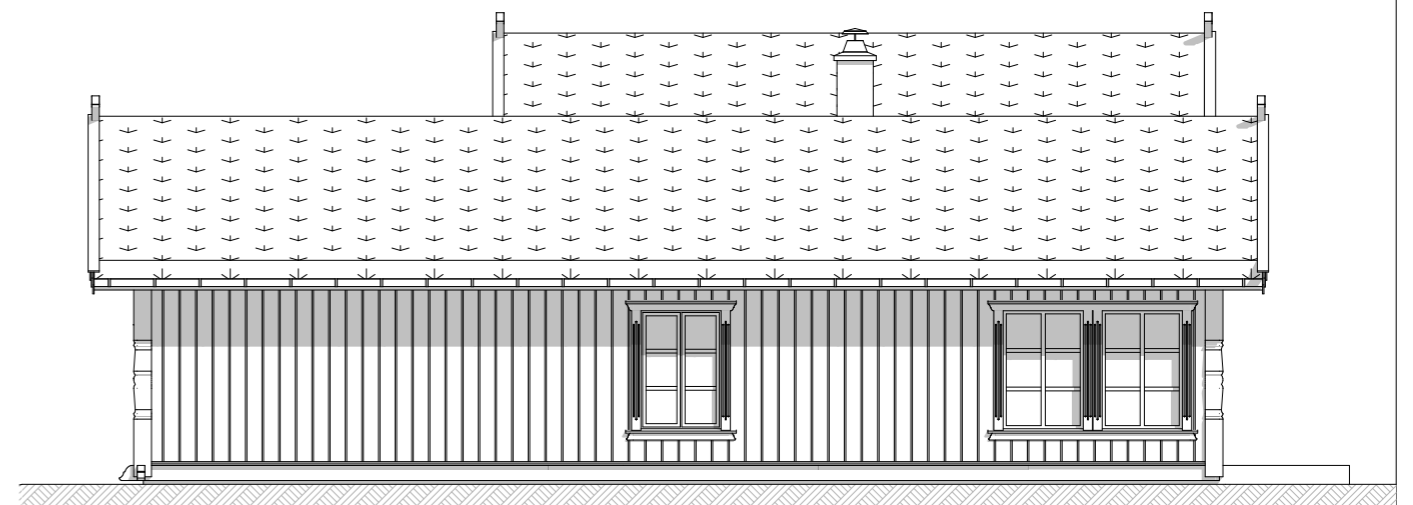

**Fasade 4**



**EIKÅS HYTTER & HUS**

Tlf:38 34 95 00 - Faks:38 34 95 01 [www.eikas.no](http://www.eikas.no)

Tittakhaber:


**Eikås Hytter og Hus AS**

Byggeadresse:

BYA:	155.6 m <sup>2</sup>	BRA:	161.4 m <sup>2</sup>	Isol.BRA:	133.0 m <sup>2</sup>	Gnr./Bnr.:	--/--
Dato:	07.12.21	Rev.nr.:	02.ES	Rev.Dato:	09.03.22	Tegnet av:	Stakkeland
Prosjektnr.:	<b>T-21114</b>			Dato arb.tegning:	00.00.00		
Tegning:	Fasader			Tegningsnr.:	2		
				Målestokk:	<b>1:100</b>		
				Areal tak:	223 m <sup>2</sup>		




# Hemsplan

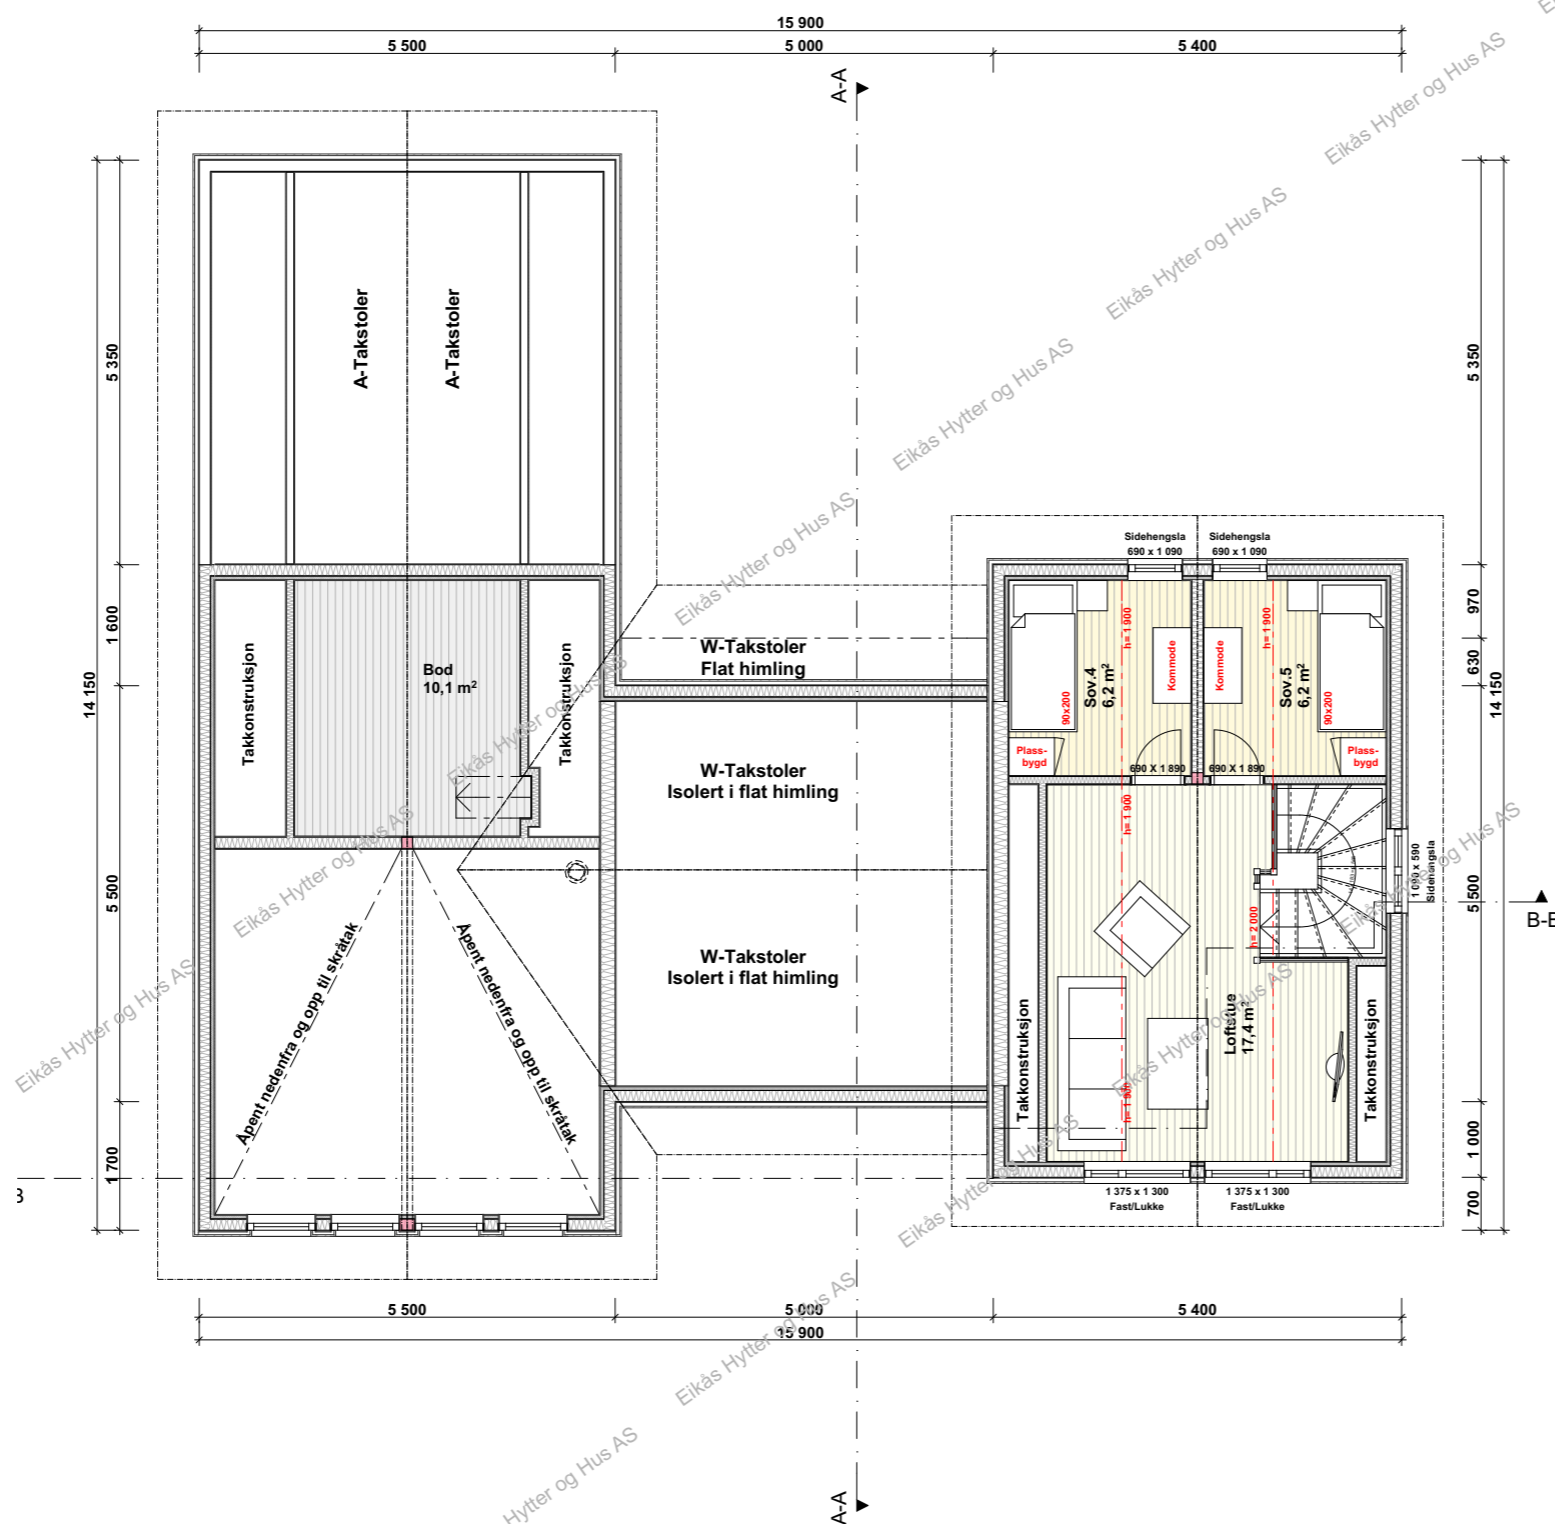


**EIKÅS HYTTER & HUS**  
Tlf:38 34 95 00 - Faks:38 34 95 01 www.eikas.no

Tittakshaver:			
Eikås Hytter og Hus AS			
---			
Byggeadresse:			
BYA:	BRA:	Isol.BRA:	Gnr./Bnr.:
155.6 m²	161.4 m²	133.0 m²	--/--
Dato:	Rev.nr:	Rev.Dato:	Tegnet av:
07.12.21	02.ES	09.03.22	Stakkeland
Prosjektnr.:			Dato arb.tegning
T-21114			00.00.00
Tegningsnr.:			4
Tegning:			Målestokk:
Loftsplan			1:100
			Areal tak:
			223 m²

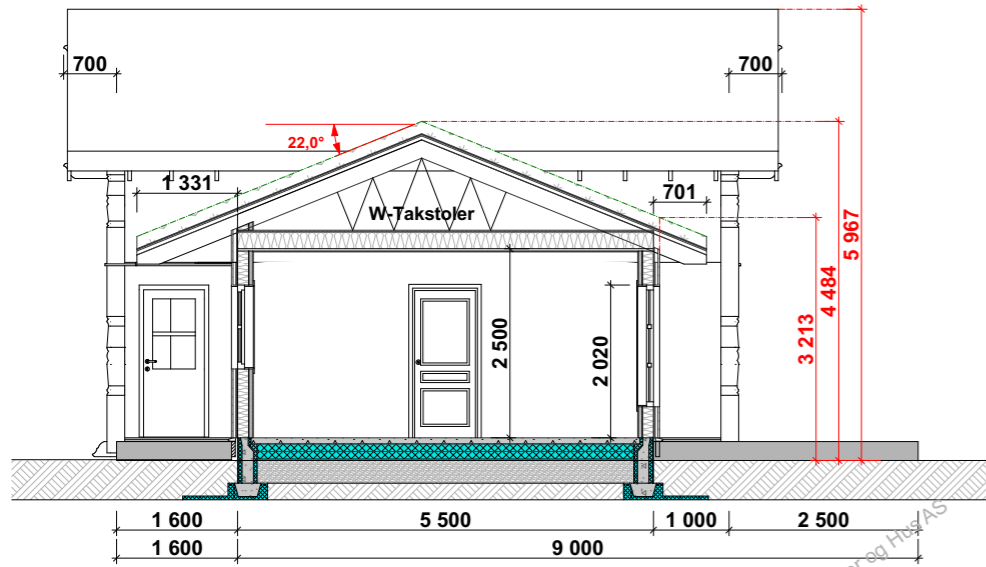

**Snitt A-A**

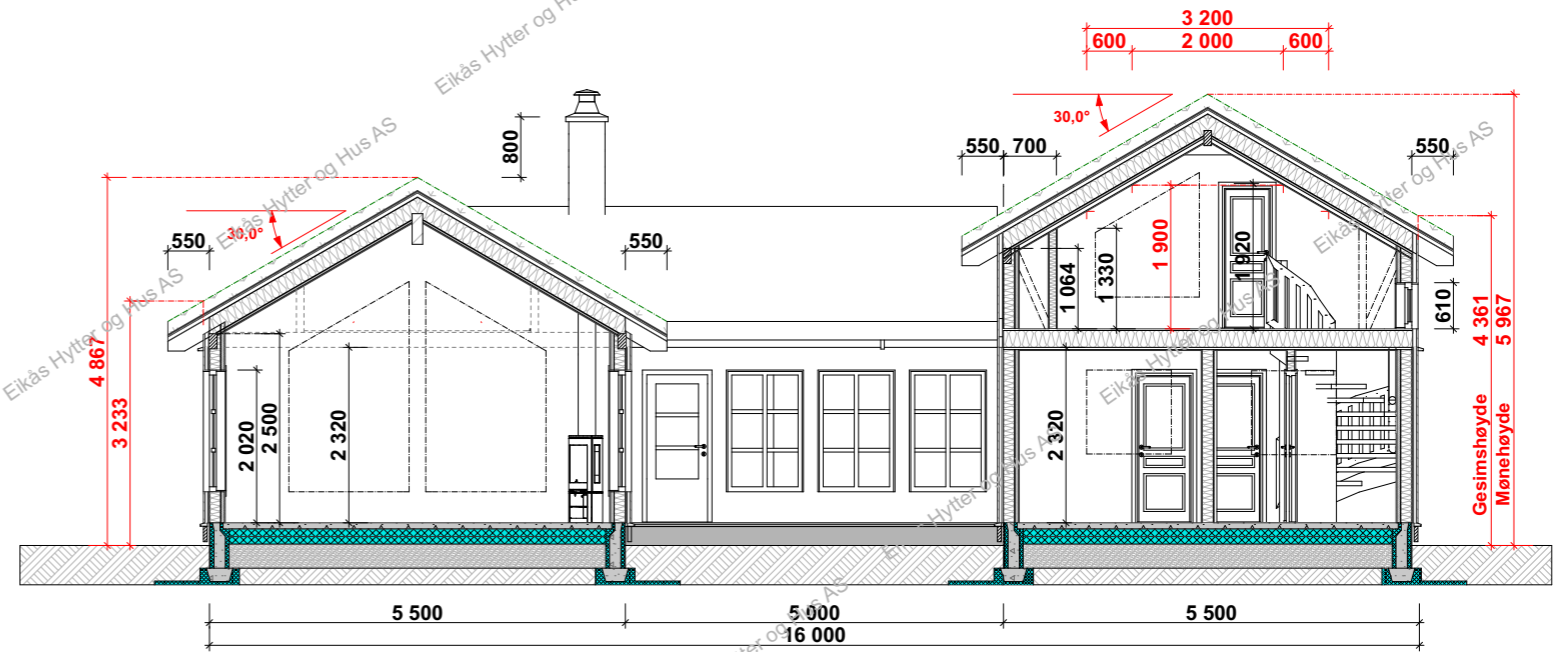

**Snitt B-B**



**EIKÅS HYTTET & HUS**  
Tlf:38 34 95 00 - Faks:38 34 95 01 www.eikas.no

Tiltakshaver:  
**Eikås Hytter og Hus AS**  
-  
- - -

Byggeadresse:

BYA:	155.6 m <sup>2</sup>	BRA:	161.4 m <sup>2</sup>	Isol.BRA:	133.0 m <sup>2</sup>	Gnr./Bnr.:	--/--	
Dato:	07.12.21	Rev.nr.:	02.ES	Rev.Dato:	09.03.22	Tegnet av:	Stakkeland	
Prosjektnr.:	<b>T-21114</b>						Dato arb.legning:	00.00.00
Tegning:	<b>Snitt</b>						Tegningsnr.:	5
							Målestokk:	<b>1:100</b>
							Areal tak:	223 m <sup>2</sup>