

EIKÅS HYTTER & HUS


Tlf:38 34 95 00 - Faks:38 34 95 01 www.eikas.no

Tiltakshaver:


Eikas Hytter og Hus AS

Byggeadresse:


BYA: 155.3 m ²	BRA: 137.2 m ²	Isol.BRA: 130.9 m ²	Gnr./Bnr.: --/--
Dato: 19.11.21	Rev.nr: 01.ES	Rev.Dato: 23.11.21	Tegnet av: Stakkeland
Prosjektnr.: T-21117			Dato arb.legning: 00.00.00
Tegning: Perspektiv			Tegningsnr.: 1
			Målestokk: Areal tak: 215 m ²

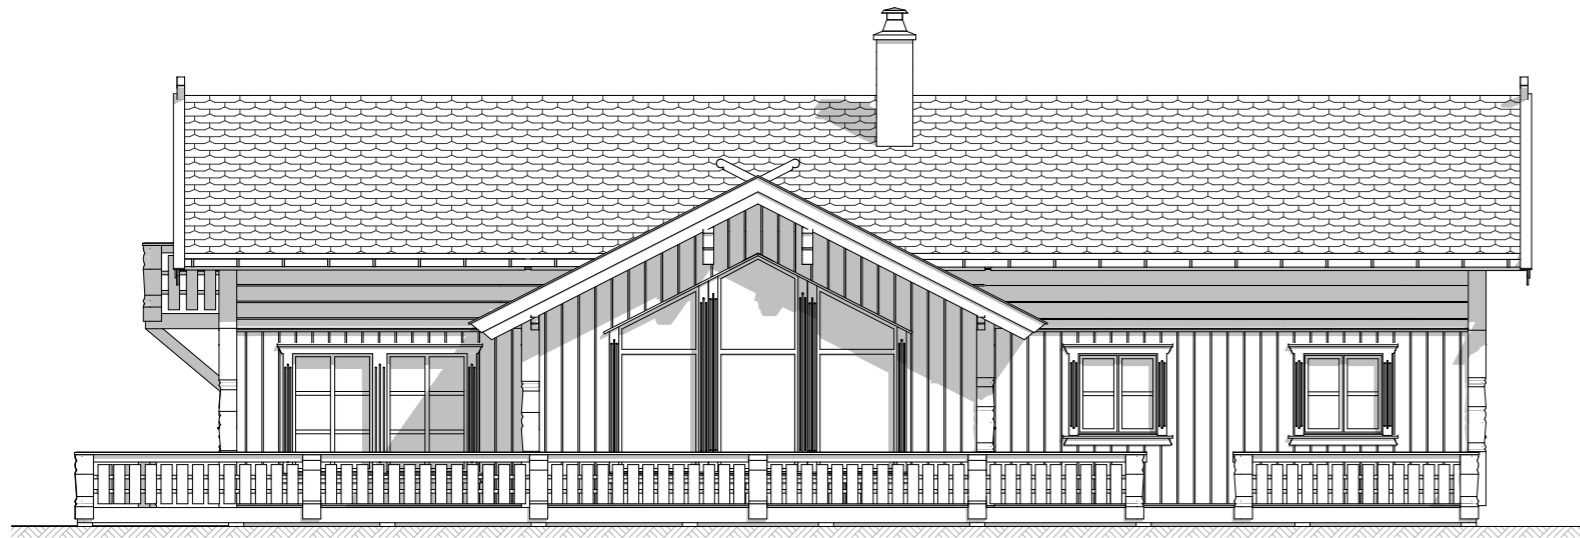


Fasade mot:

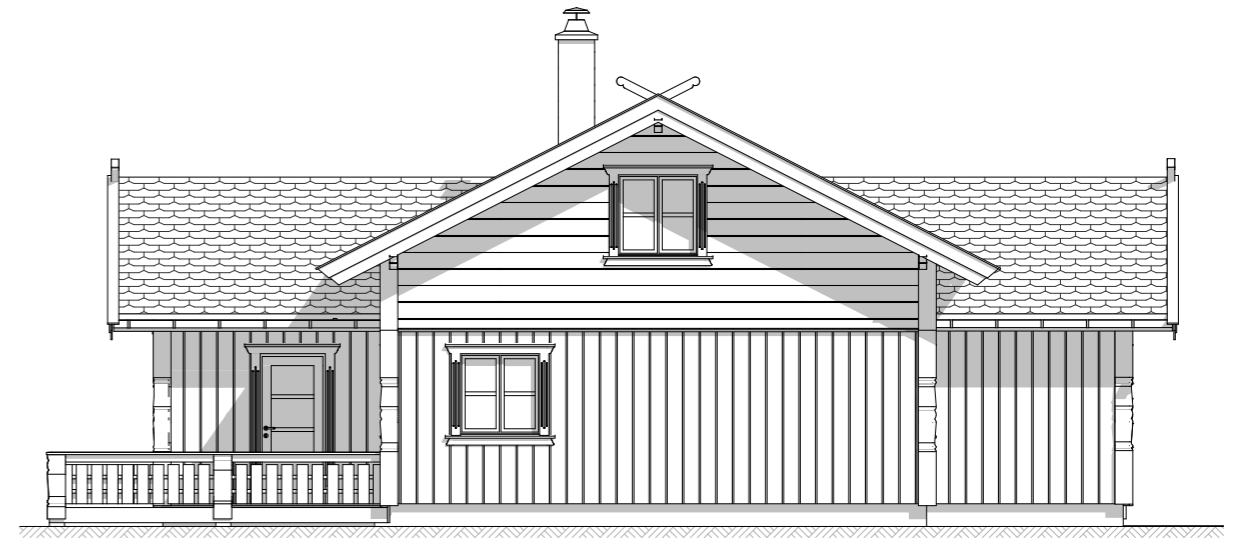

Fasade mot:

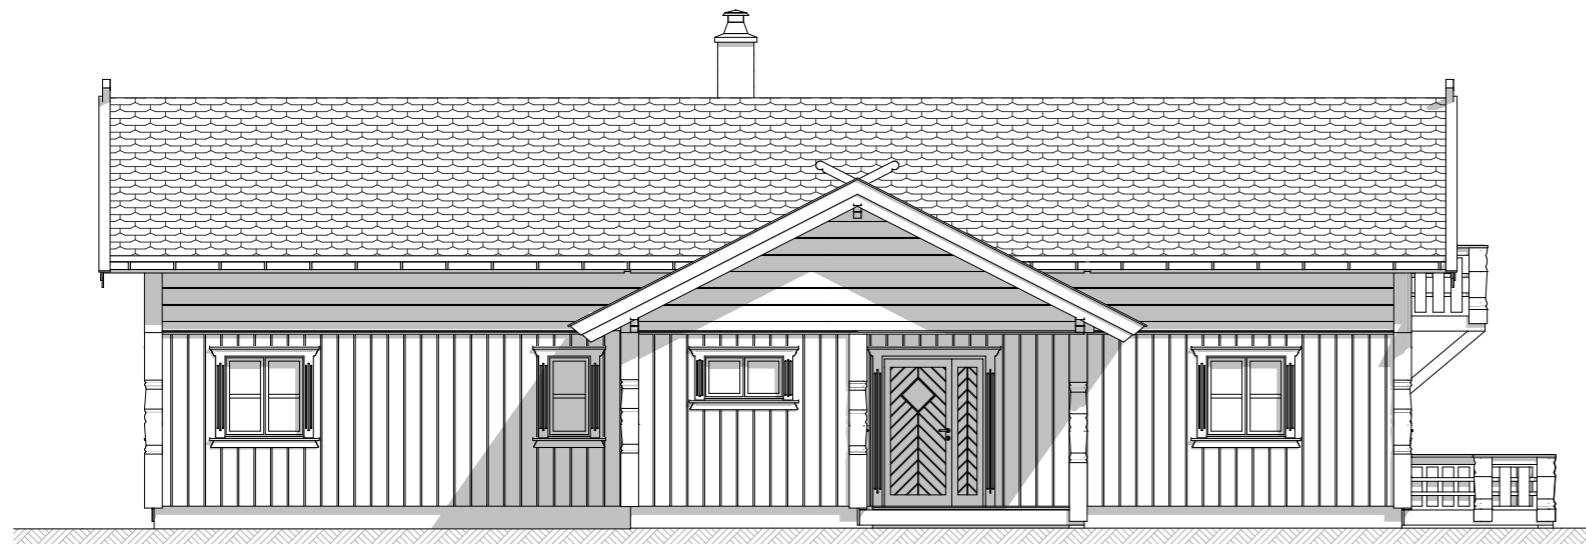

Fasade mot:

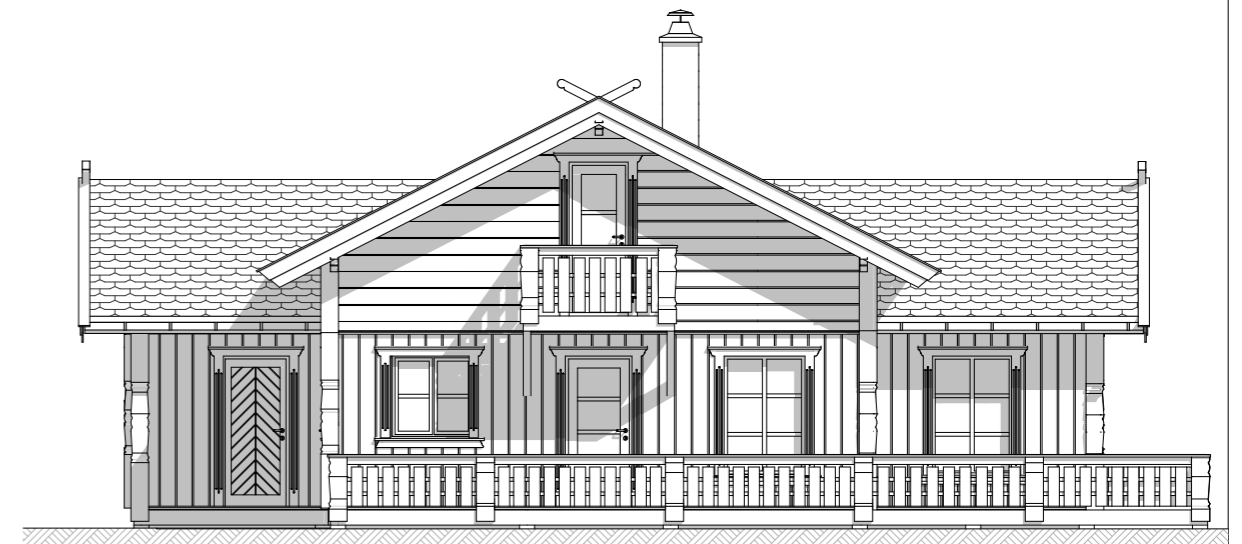

Fasade mot:




EIKÅS HYTTER & HUS
Tlf:38 34 95 00 - Faks:38 34 95 01 www.eikas.no

Tittakshaver:
Eikås Hytter og Hus AS

Byggeadresse:

BYA:	155.3 m ²	BRA:	137.2 m ²	Isol.BRA:	130.9 m ²	Gnr./Bnr.:	--/--	
Dato:	19.11.21	Rev.nr.:	01.ES	Rev.Dato:	23.11.21	Tegnet av:	Stakkeland	
Prosjektnr.:	T-21117						Dato arb.tegning	00.00.00
Tegning:	Fasader						Tegningsnr.:	2
							Målestokk:	1:100
							Areal tak:	215 m ²

Hovedplan

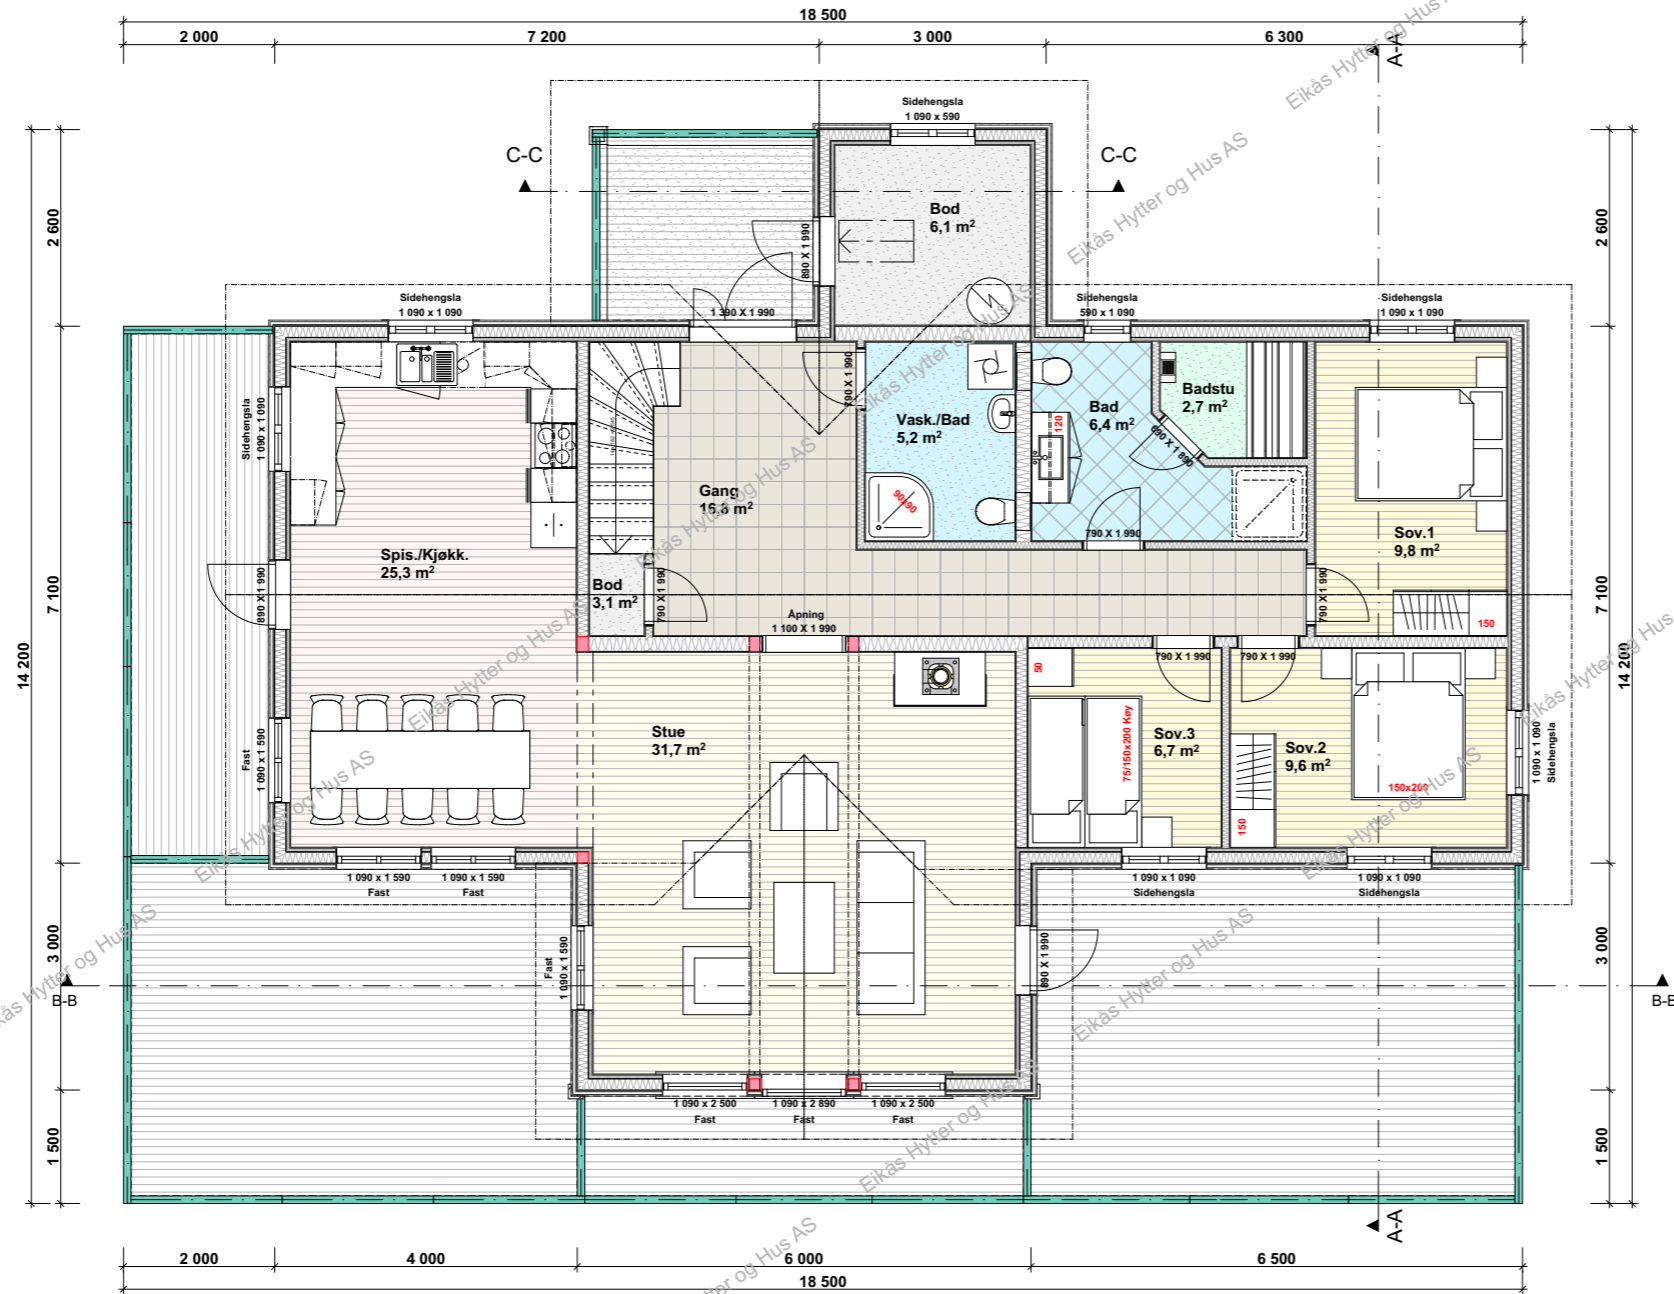

EIKÅS HYTTER & HUS

Tlf:38 34 95 00 - Faks:38 34 95 01 www.eikas.no


Tittakshaver:

Eikås Hytter og Hus AS

Byggeadresse:


BYA:	155.3 m ²	BRA:	137.2 m ²	Isol.BRA:	130.9 m ²	Gnr./Bnr.:	--/--	
Dato:	19.11.21	Rev.nr.:	01.ES	Rev.Dato:	23.11.21	Tegnet av:	Stakkeland	
Prosjektr.:	T-21117						Dato arb.tegning:	00.00.00
Tegning:	Hovedplan						Tegningsnr.:	3
							Målestokk:	1:100
							Areal tak:	215 m ²

Loftsplan

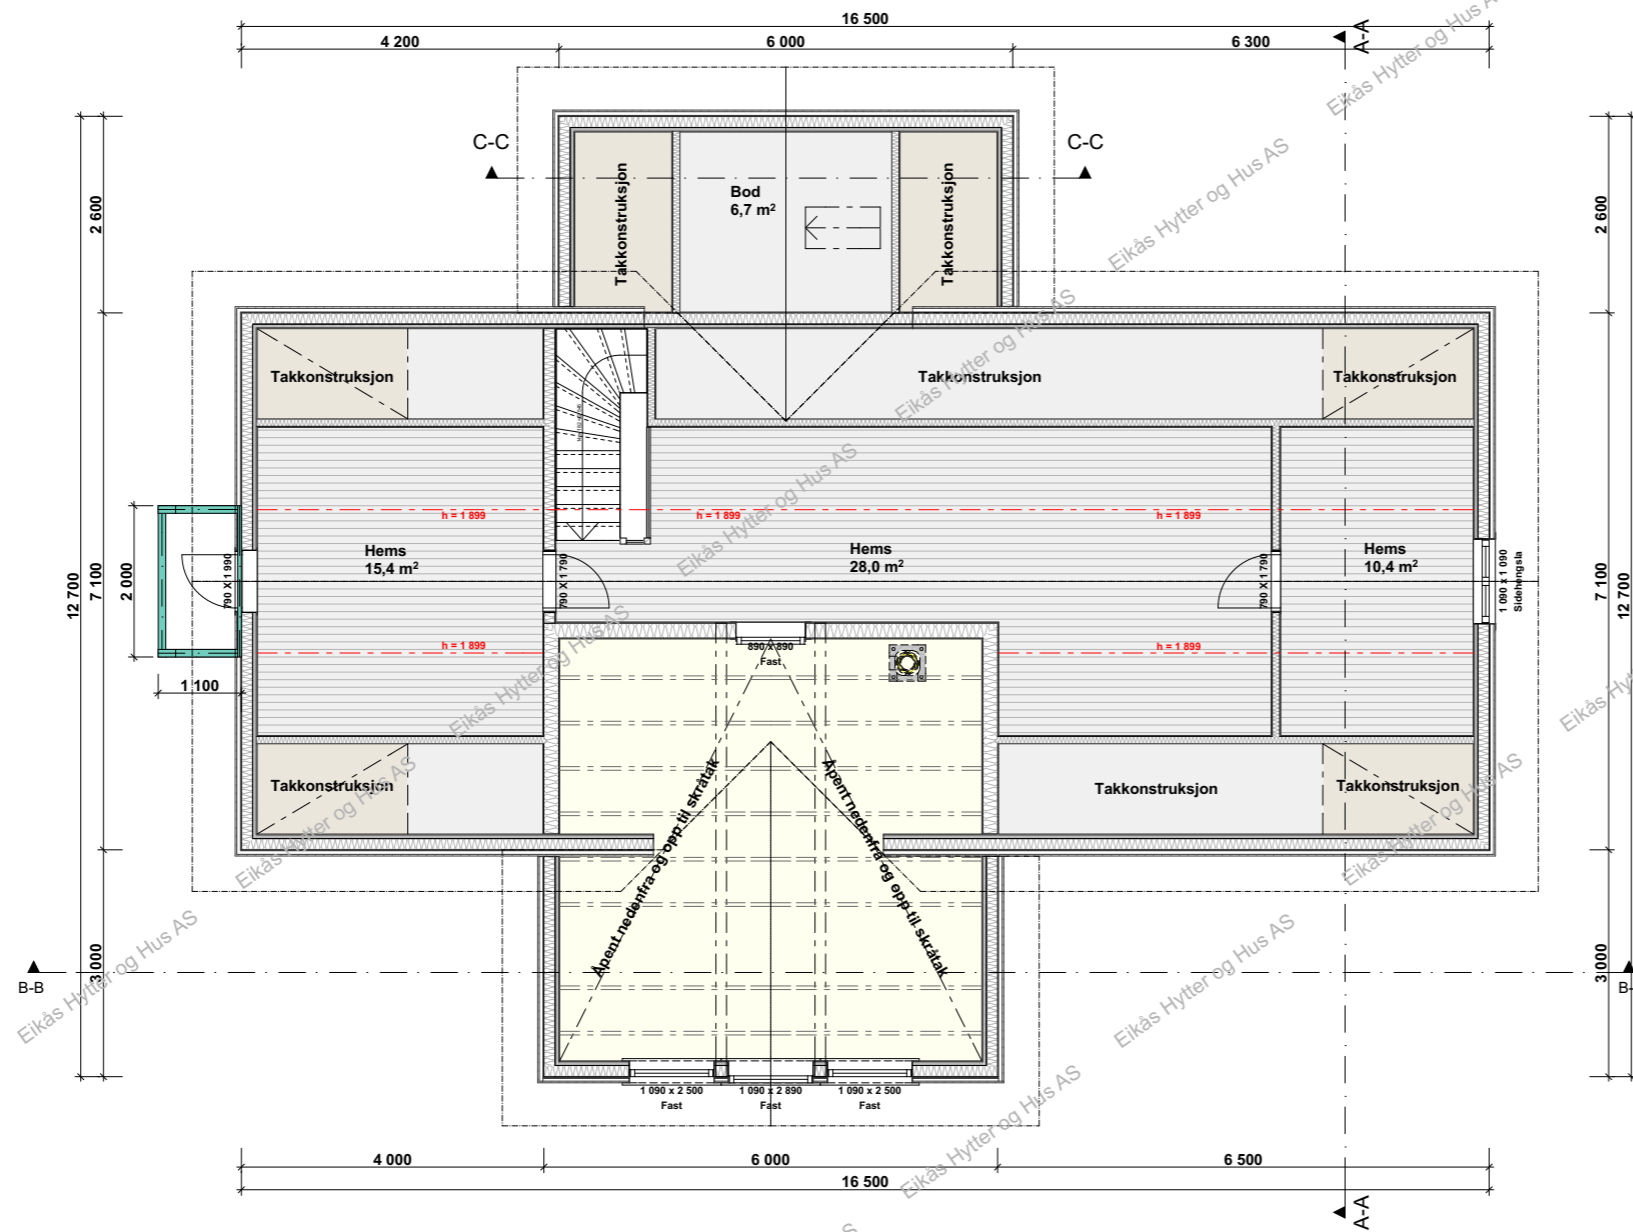


EIKÅS HYTTER & HUS
Tlf:38 34 95 00 - Faks:38 34 95 01 www.eikas.no

Tittakhaver:			
Eikås Hytter og Hus AS			
Byggeadresse:			
BYA:	BRA:	Isol.BRA:	Gnr./Bnr.:
155.3 m²	137.2 m²	130.9 m²	--/--
Dato:	Rev.nr:	Rev.Dato:	Tegnet av:
19.11.21	01.ES	23.11.21	Stakkeland
Prosjektnr.:			Dato arb.legning
T-21117			00.00.00
Tegningsnr.:			4
Tegning:			Målestokk:
Loftsplan			1:100
			Areal tak:
			215 m²

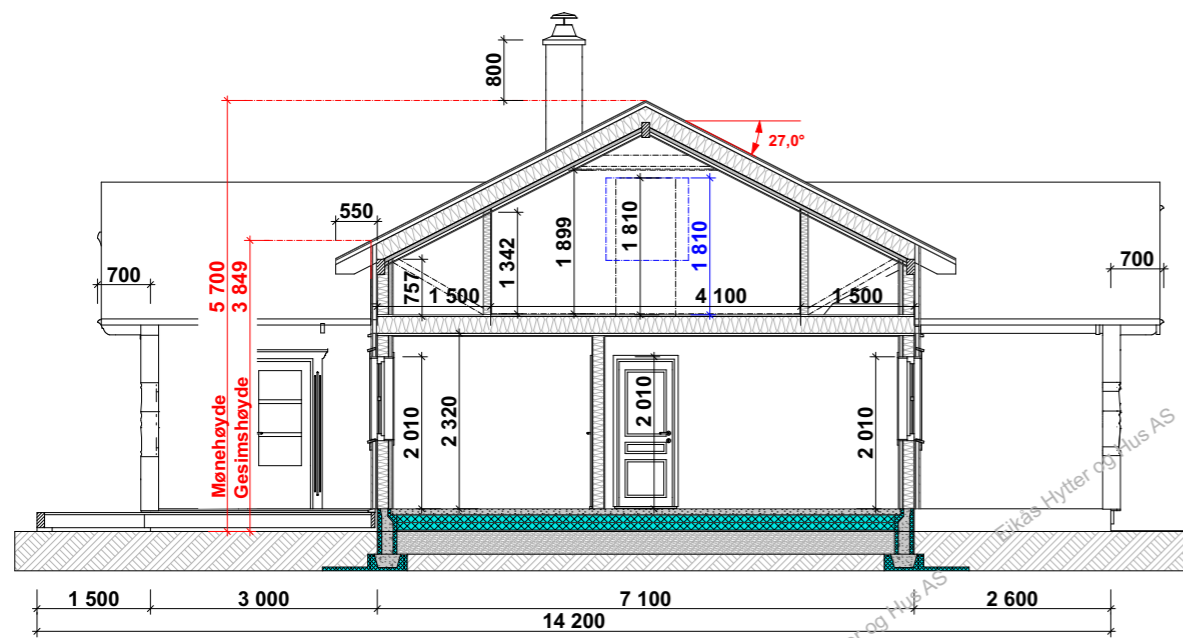

Snitt A-A

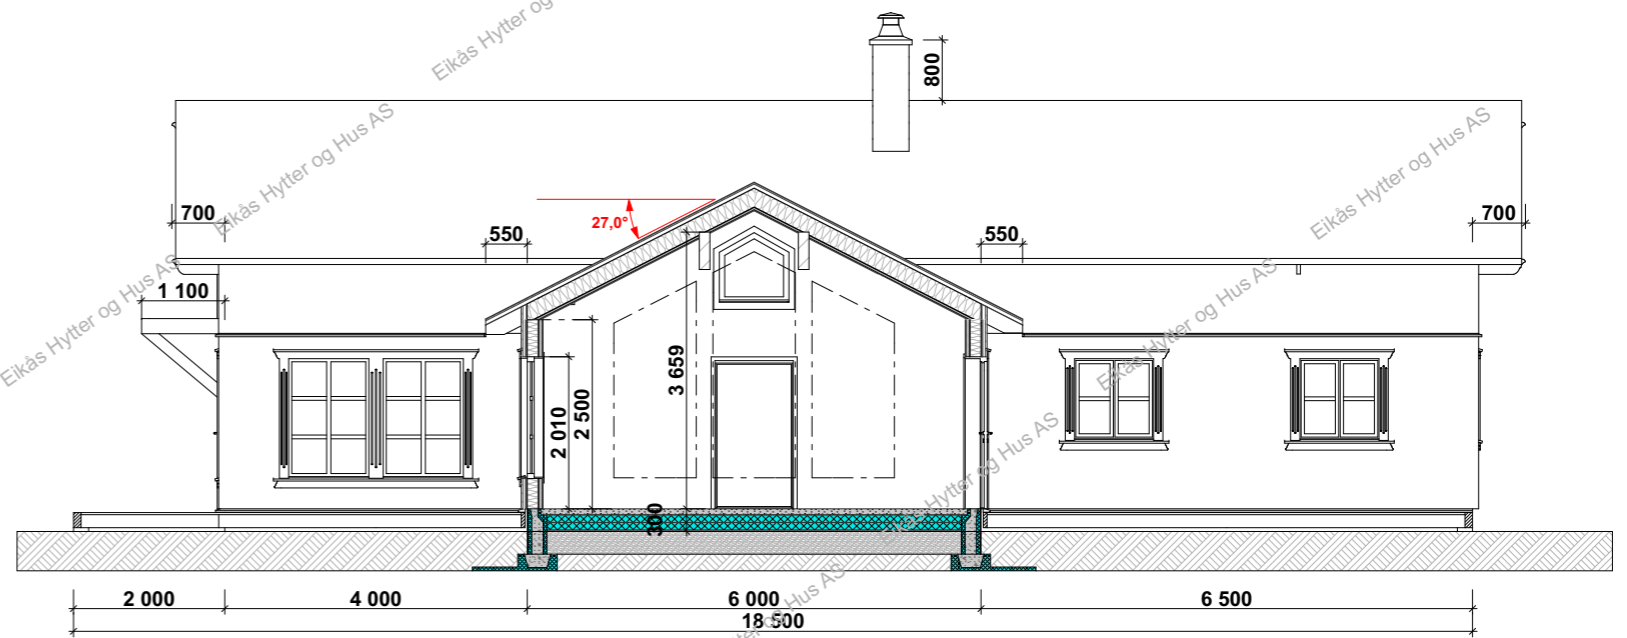

Snitt B-B

Snitt C-C



EIKÅS HYTTER & HUS
Tlf:38 34 95 00 - Faks:38 34 95 01 www.eikas.no

Tittakshaver:			
Eikås Hytter og Hus AS			
Byggeadresse:			
BYA: 155.3 m ²	BRA: 137.2 m ²	Isol.BRA: 130.9 m ²	Gnr./Bnr.: --/--
Dato: 19.11.21	Rev.nr: 01.ES	Rev.Dato: 23.11.21	Tegnet av: Stakkeland
Prosjektnr.: T-21117			Dato arb.tegning: 00.00.00
			Tegningsnr.: 5
Tegning: Snitt			Målestokk: 1:100
			Areal tak: 215 m ²