



**EIKÅS HYTTTER & HUS**

Tlf:38 34 95 00 - Faks:38 34 95 01 [www.eikas.no](http://www.eikas.no)

Tiltakshaver:			
<b>Eikås Hytter &amp; Hus AS</b>			
-			
--			
Byggeadresse:			
-			
BYA:	BRA:	Isol.BRA:	Gnr./Bnr.:
160.6 m <sup>2</sup>	139.6 m <sup>2</sup>	136.8 m <sup>2</sup>	-
Dato:	Rev.nr:	Rev.Dato:	Tegnet av:
03.12.21	03.EE	14.12.21	E.Egeland
Prosjektnr.:			Dato arb.tegning
<b>T-21121</b>			00.00.00
			Tegningsnr.:
			1
Tegning:			Målestokk:
<b>Perspektiv</b>			Areal tak:
			235 m <sup>2</sup>

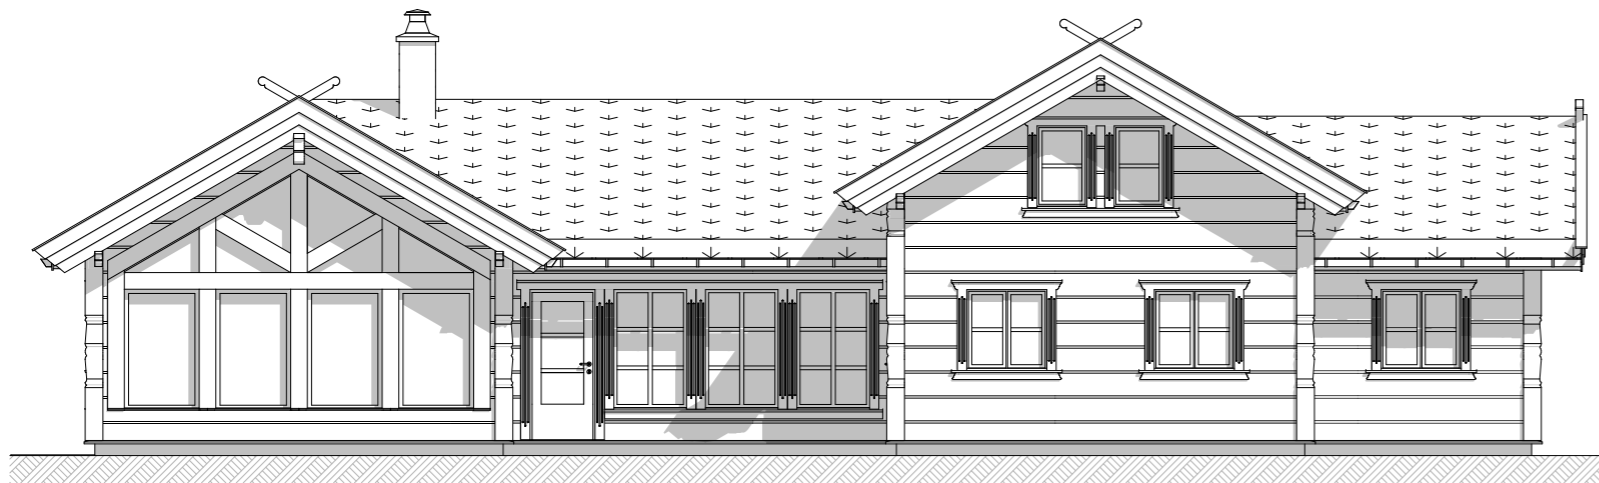


**Fasade 1**

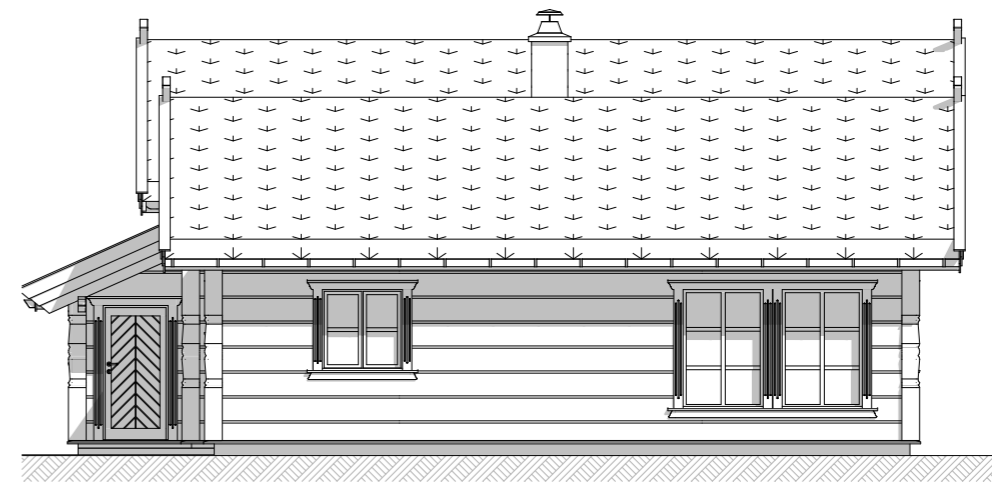

**Fasade 2**



**Fasade 3**

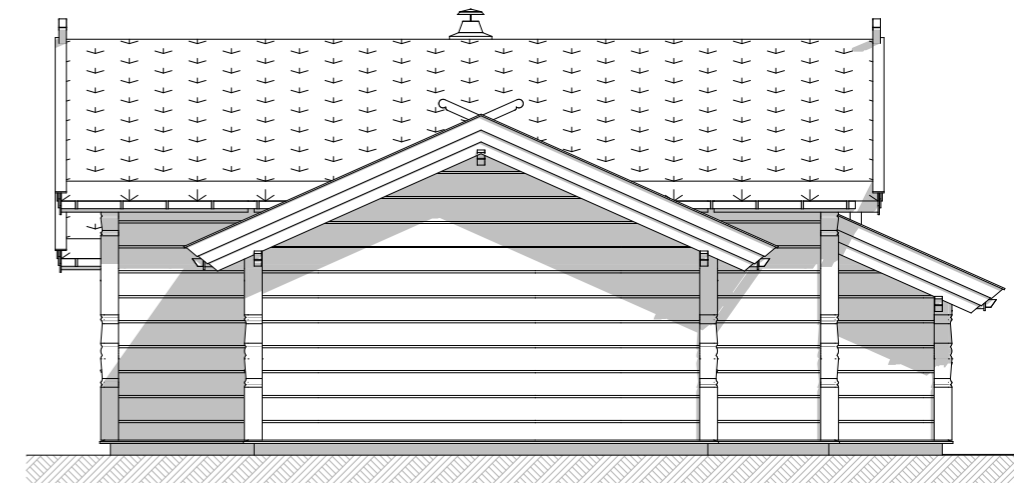

**Fasade 4**




**EIKÅS HYTTER & HUS**  
Tlf:38 34 95 00 - Faks:38 34 95 01 www.eikas.no

Tiltakshaver:  
**Eikås Hytter & Hus AS**  
-  
--

Byggeadresse:  
-

BYA:	160.6 m <sup>2</sup>	BRA:	139.6 m <sup>2</sup>	Isol.BRA:	136.8 m <sup>2</sup>	Gnr./Bnr.:	-	
Dato:	03.12.21	Rev.nr:	03.EE	Rev.Dato:	14.12.21	Tegnet av:	E.Egeland	
Prosjektnr.:	<b>T-21121</b>						Dato arb.tegning:	00.00.00
Tegning:	<b>Fasader</b>						Tegningsnr.:	2
						Målestokk:	<b>1:100</b>	
						Areal tak:	235 m <sup>2</sup>	


# Hovedplan

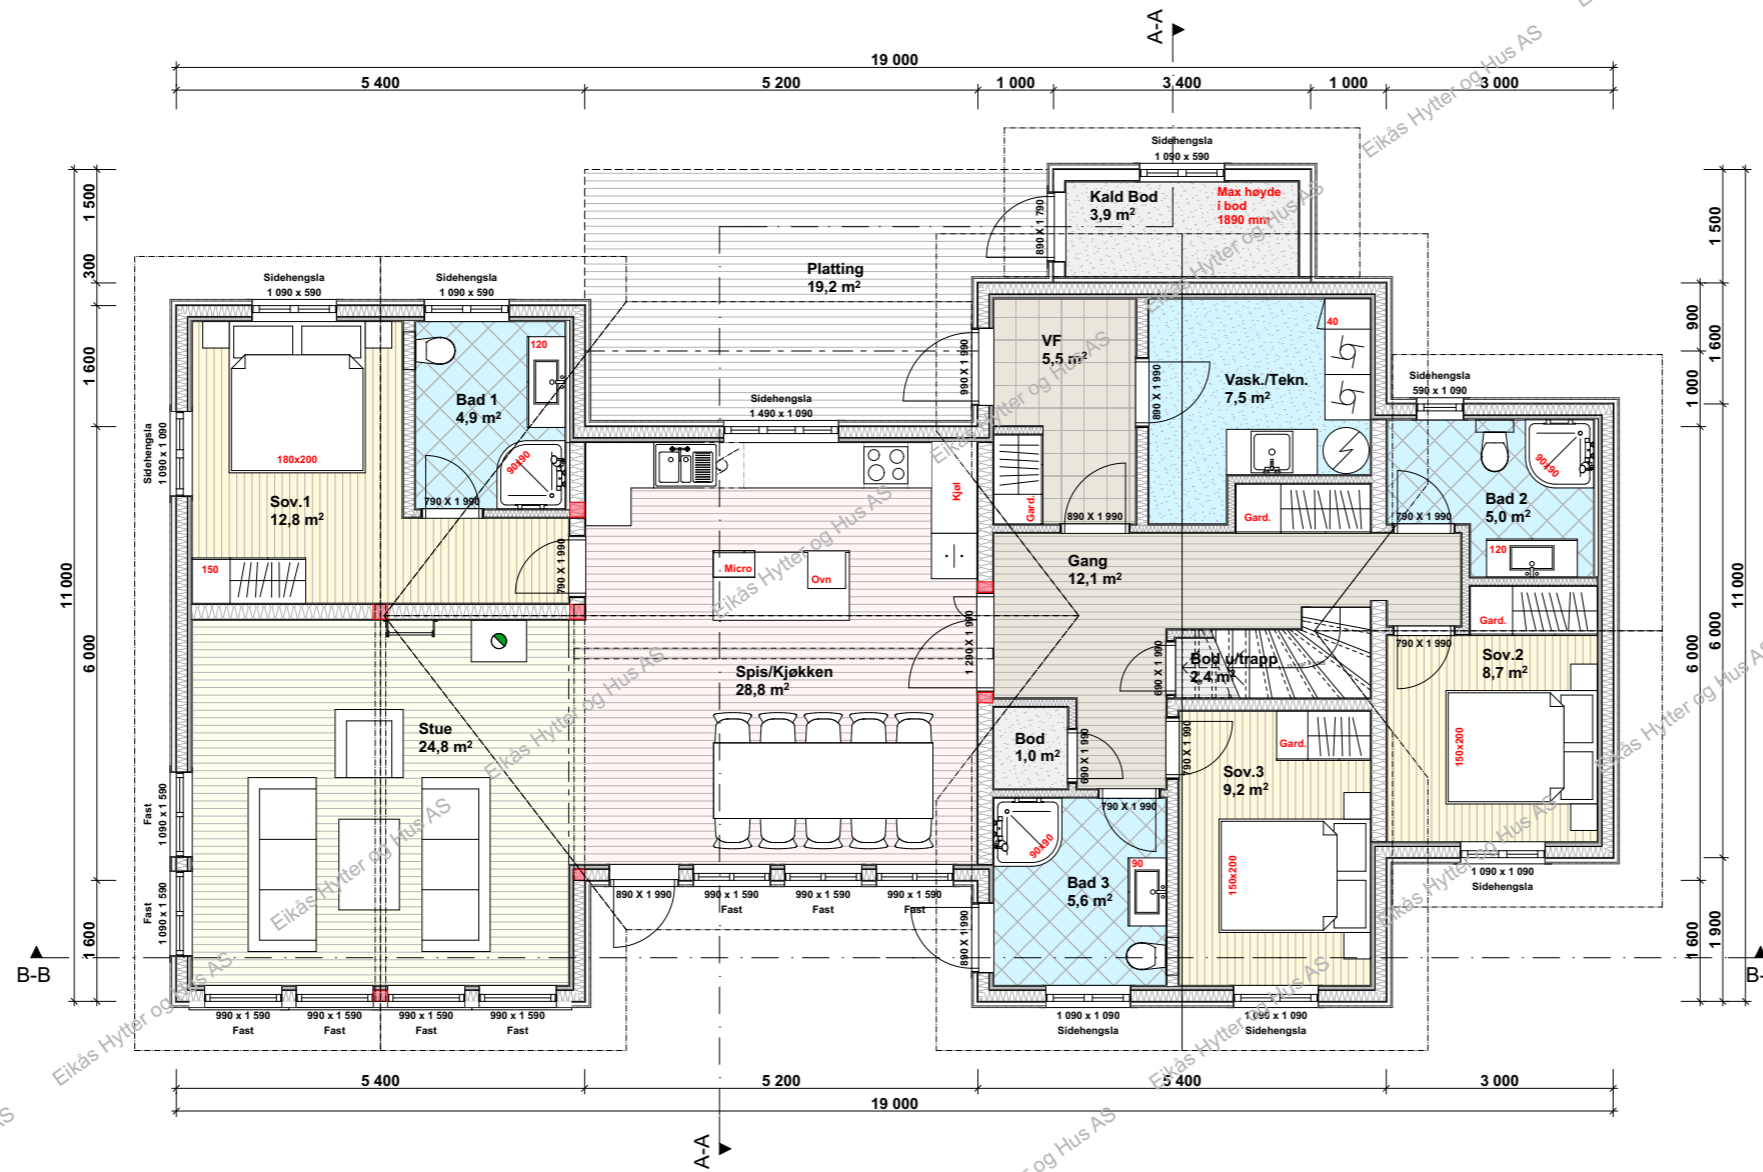

**EIKÅS HYTTER & HUS**  
 Tlf:38 34 95 00 - Faks:38 34 95 01 www.eikas.no


Tittakhaber:			
<b>Eikås Hytter &amp; Hus AS</b>			
-			
-			
Byggeadresse:			
-			
BYA:	BRA:	Isol.BRA:	Gnr./Bnr.:
160.6 m <sup>2</sup>	139.6 m <sup>2</sup>	136.8 m <sup>2</sup>	-
Dato:	Rev.nr:	Rev.Dato:	Tegnet av:
03.12.21	03.EE	14.12.21	E.Egeland
Prosjektnr.:			Dato arb.tegning
<b>T-21121</b>			00.00.00
Tegningsnr.:			3
Tegning:			Målestokk:
<b>Hovedplan</b>			<b>1:100</b>
Areal tak:			235 m <sup>2</sup>

# Loftsplan

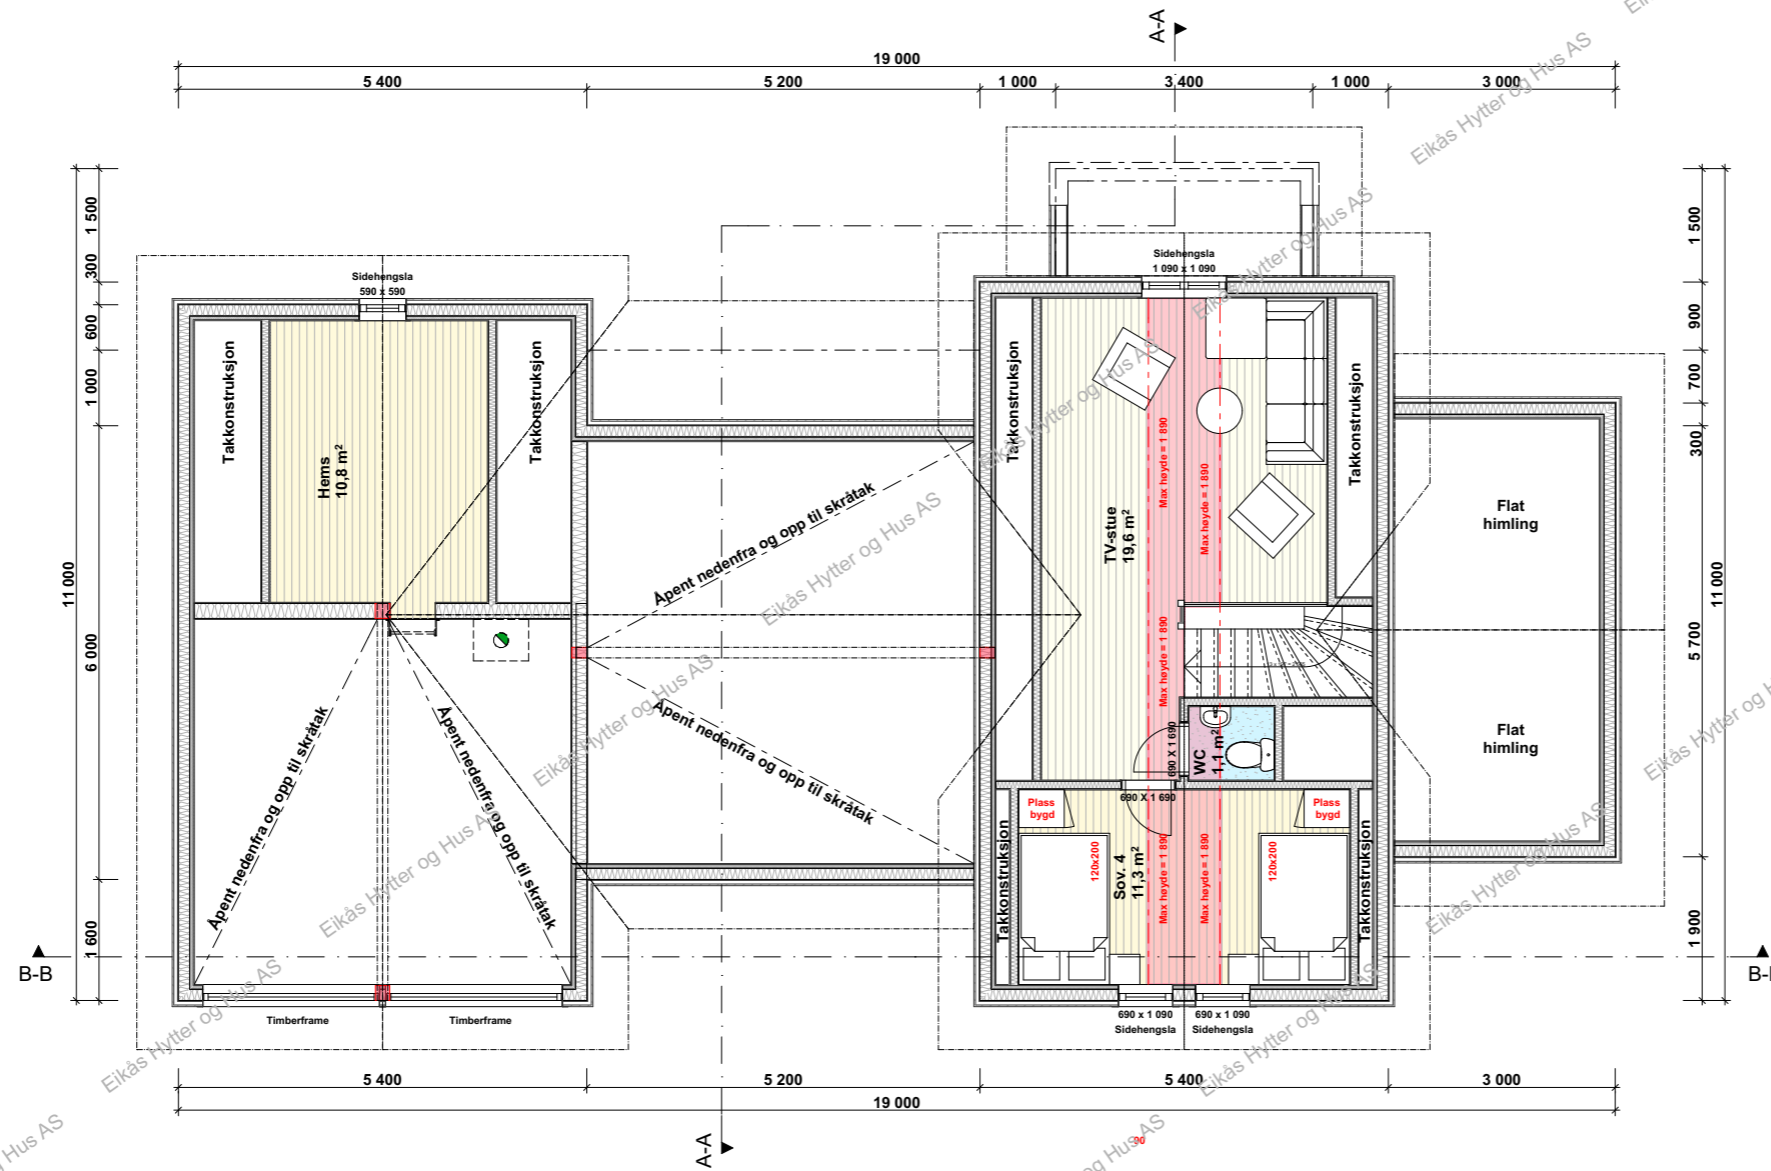


**EIKÅS HYTTER & HUS**  
Tlf:38 34 95 00 - Faks:38 34 95 01 www.eikas.no

Tittakshaver:			
<b>Eikås Hytter &amp; Hus AS</b>			
-			
--			
Byggeadresse:			
-			
BYA:	BRA:	Isol.BRA:	Gnr./Bnr.:
160.6 m²	139.6 m²	136.8 m²	-
Dato:	Rev.nr:	Rev.Dato:	Tegnet av:
03.12.21	03.EE	14.12.21	E.Egeland
Prosjektnr.:			Dato arb.legning
<b>T-21121</b>			00.00.00
Tegningsnr.:			4
Tegning:			Målestokk:
<b>Loftsplan</b>			<b>1:100</b>
Areal tak:			235 m²

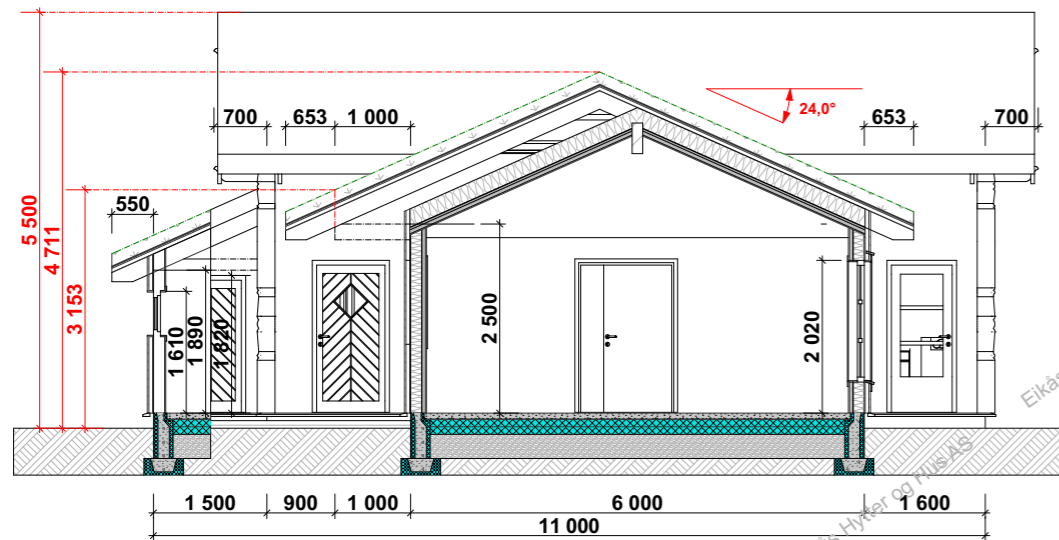

**Snitt A-A**

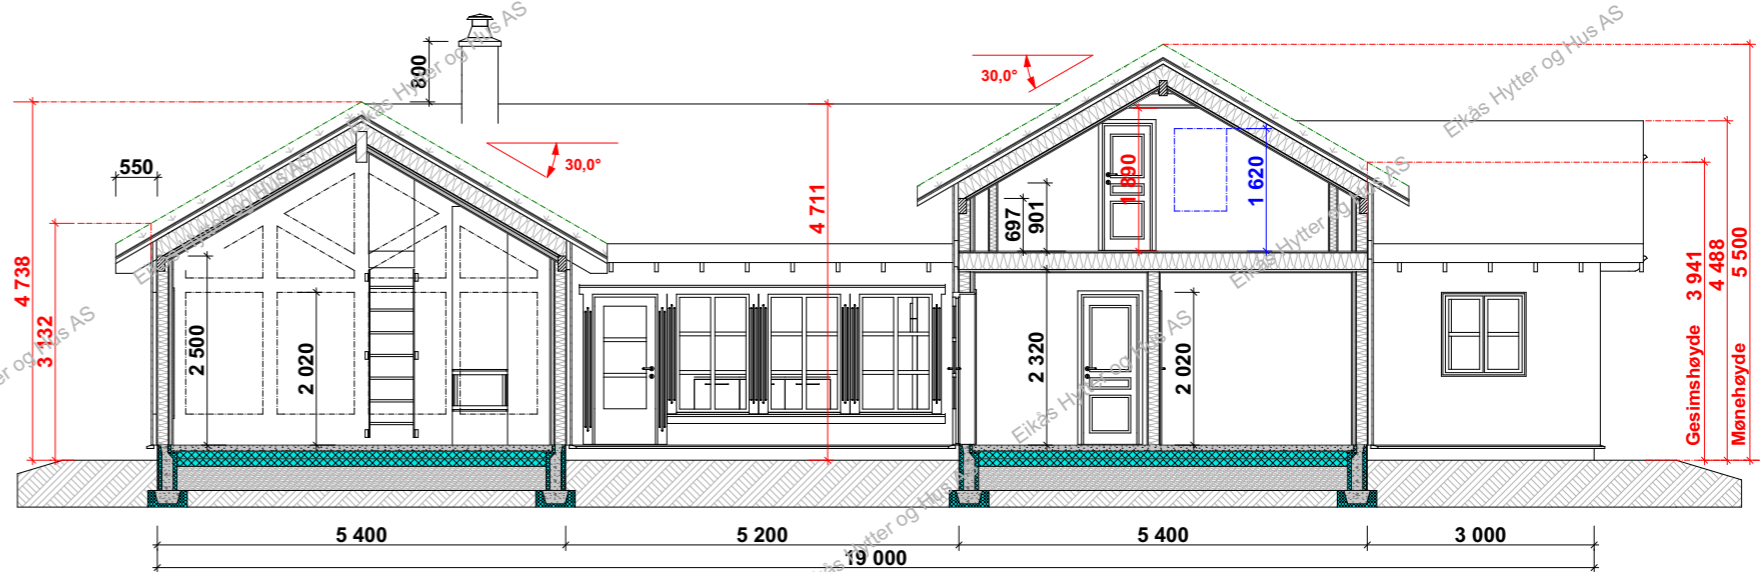

**Snitt B-B**



**EIKÅS HYTTER & HUS**  
Tlf:38 34 95 00 - Faks:38 34 95 01 www.eikas.no

Tiltakshaver:			
Eikås Hytter & Hus AS			
-			
-			
Byggeadresse:			
-			
BYA:	BRA:	Isol.BRA:	Gnr./Bnr.:
160.6 m <sup>2</sup>	139.6 m <sup>2</sup>	136.8 m <sup>2</sup>	-
Dato:	Rev.nr.:	Rev.Dato:	Tegnet av:
03.12.21	03.EE	14.12.21	E.Egeland
Prosjektnr.:			Dato arb.tegning
<b>T-21121</b>			00.00.00
Tegningsnr.:			5
Tegning:			Målestokk:
<b>Snitt</b>			<b>1:100</b>
			Areal tak:
			235 m <sup>2</sup>