



EIKÅS HYTTER & HUS

Tlf:38 34 95 00 - Faks:38 34 95 01 www.eikas.no

Tittakshaver:

Eikås Hytter & Hus AS


-

--


Byggeadresse:

-


BYA:	151.3 m ²	BRA:	161.0 m ²	Isol.BRA:	149.9 m ²	Gnr./Bnr.:	-	
Dato:	29.11.21	Rev.nr.:	02.EE	Rev.Dato:	10.02.22	Tegnet av:	E.Egeland	
Prosjektnr.:	T-21122						Dato arb.tegning	00.00.00
Tegning:	Perspektiv						Tegningsnr.:	1
							Målestokk:	
							Areal tak:	215.5 m ²

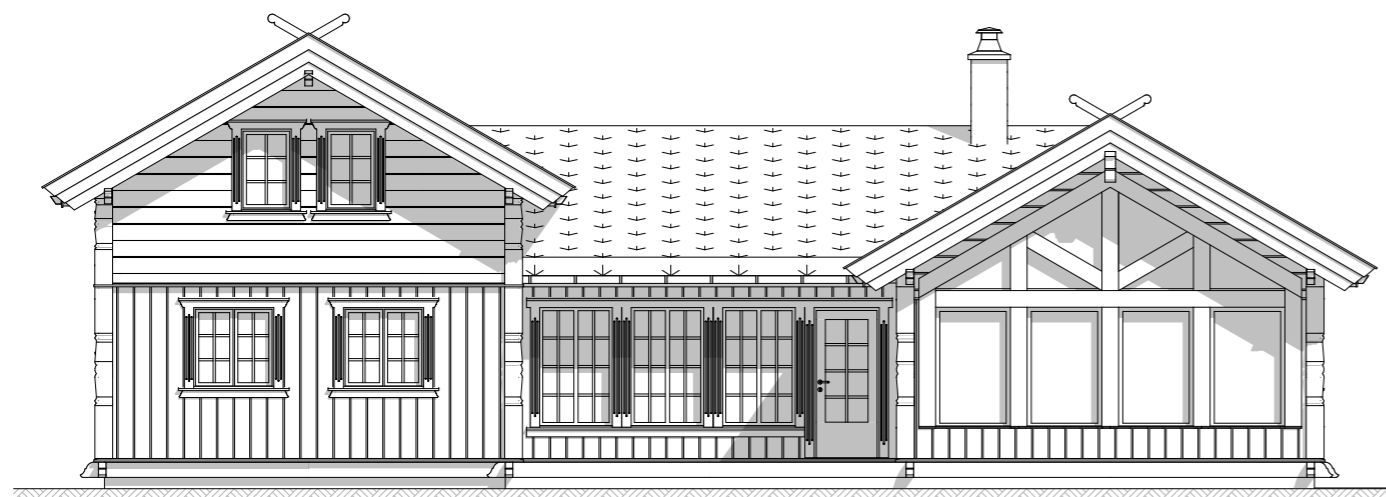


Fasade 1

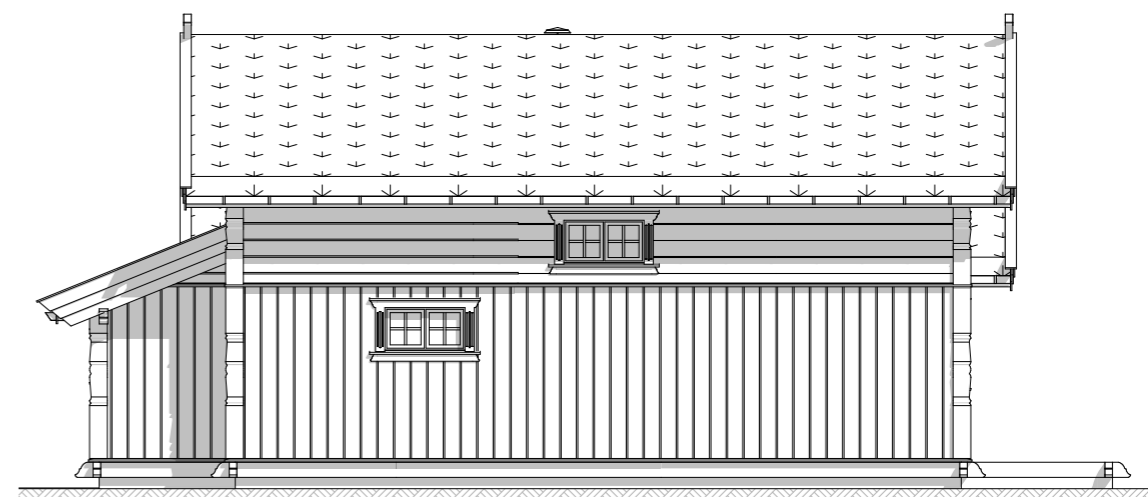

Fasade 2

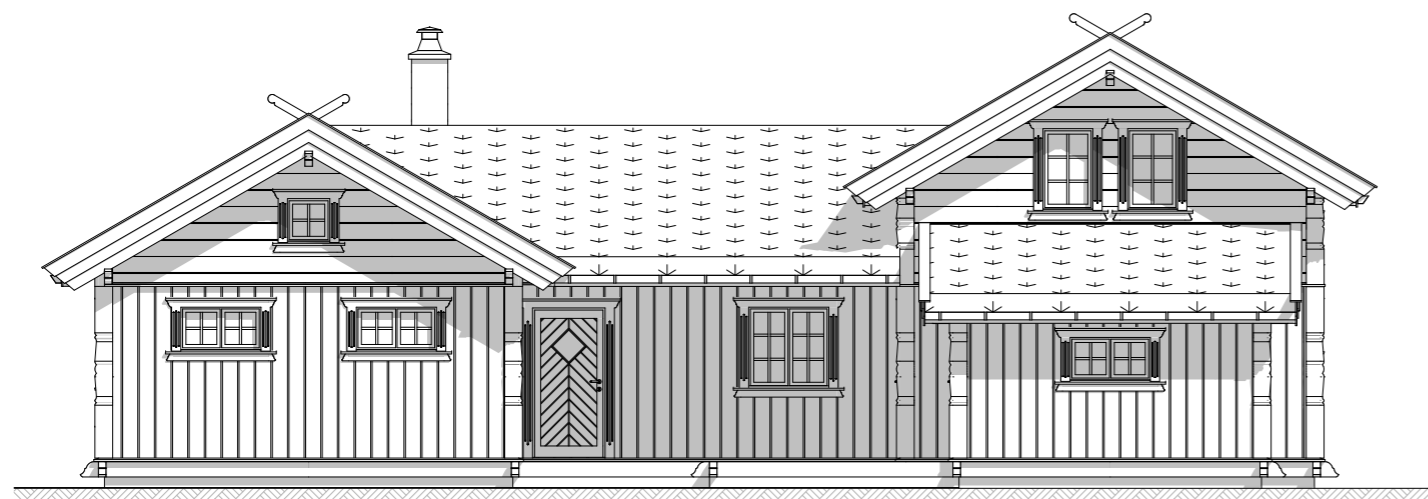

Fasade 3

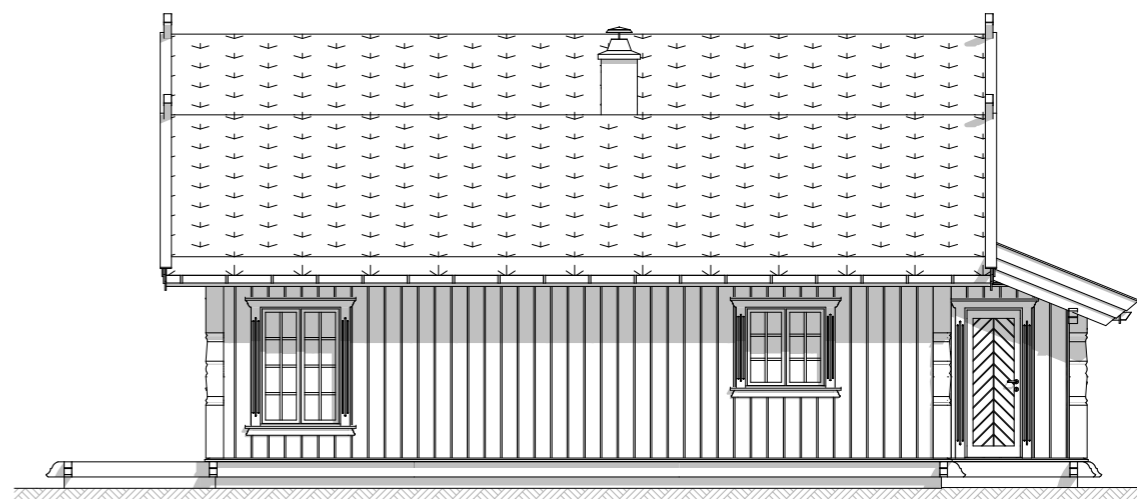

Fasade 4



EIKÅS HYTTER & HUS

Tlf:38 34 95 00 - Faks:38 34 95 01 www.eikas.no

Tiltakshaver:

Eikås Hytter & Hus AS


--

Byggeadresse:

--

BYA:	151.3 m ²	BRA:	161.0 m ²	Isol.BRA:	149.9 m ²	Gnr./Bnr.:	-
Dato:	29.11.21	Rev.nr:	02.EE	Rev.Dato:	10.02.22	Tegnet av:	E.Egeland
Prosjektnr.:	T-21122			Dato arb.tegning:	00.00.00		
Tegning:	Fasader			Tegningsnr.:	2		
				Målestokk:	1:100		
				Areal tak:	215.5 m ²		

Hovedplan

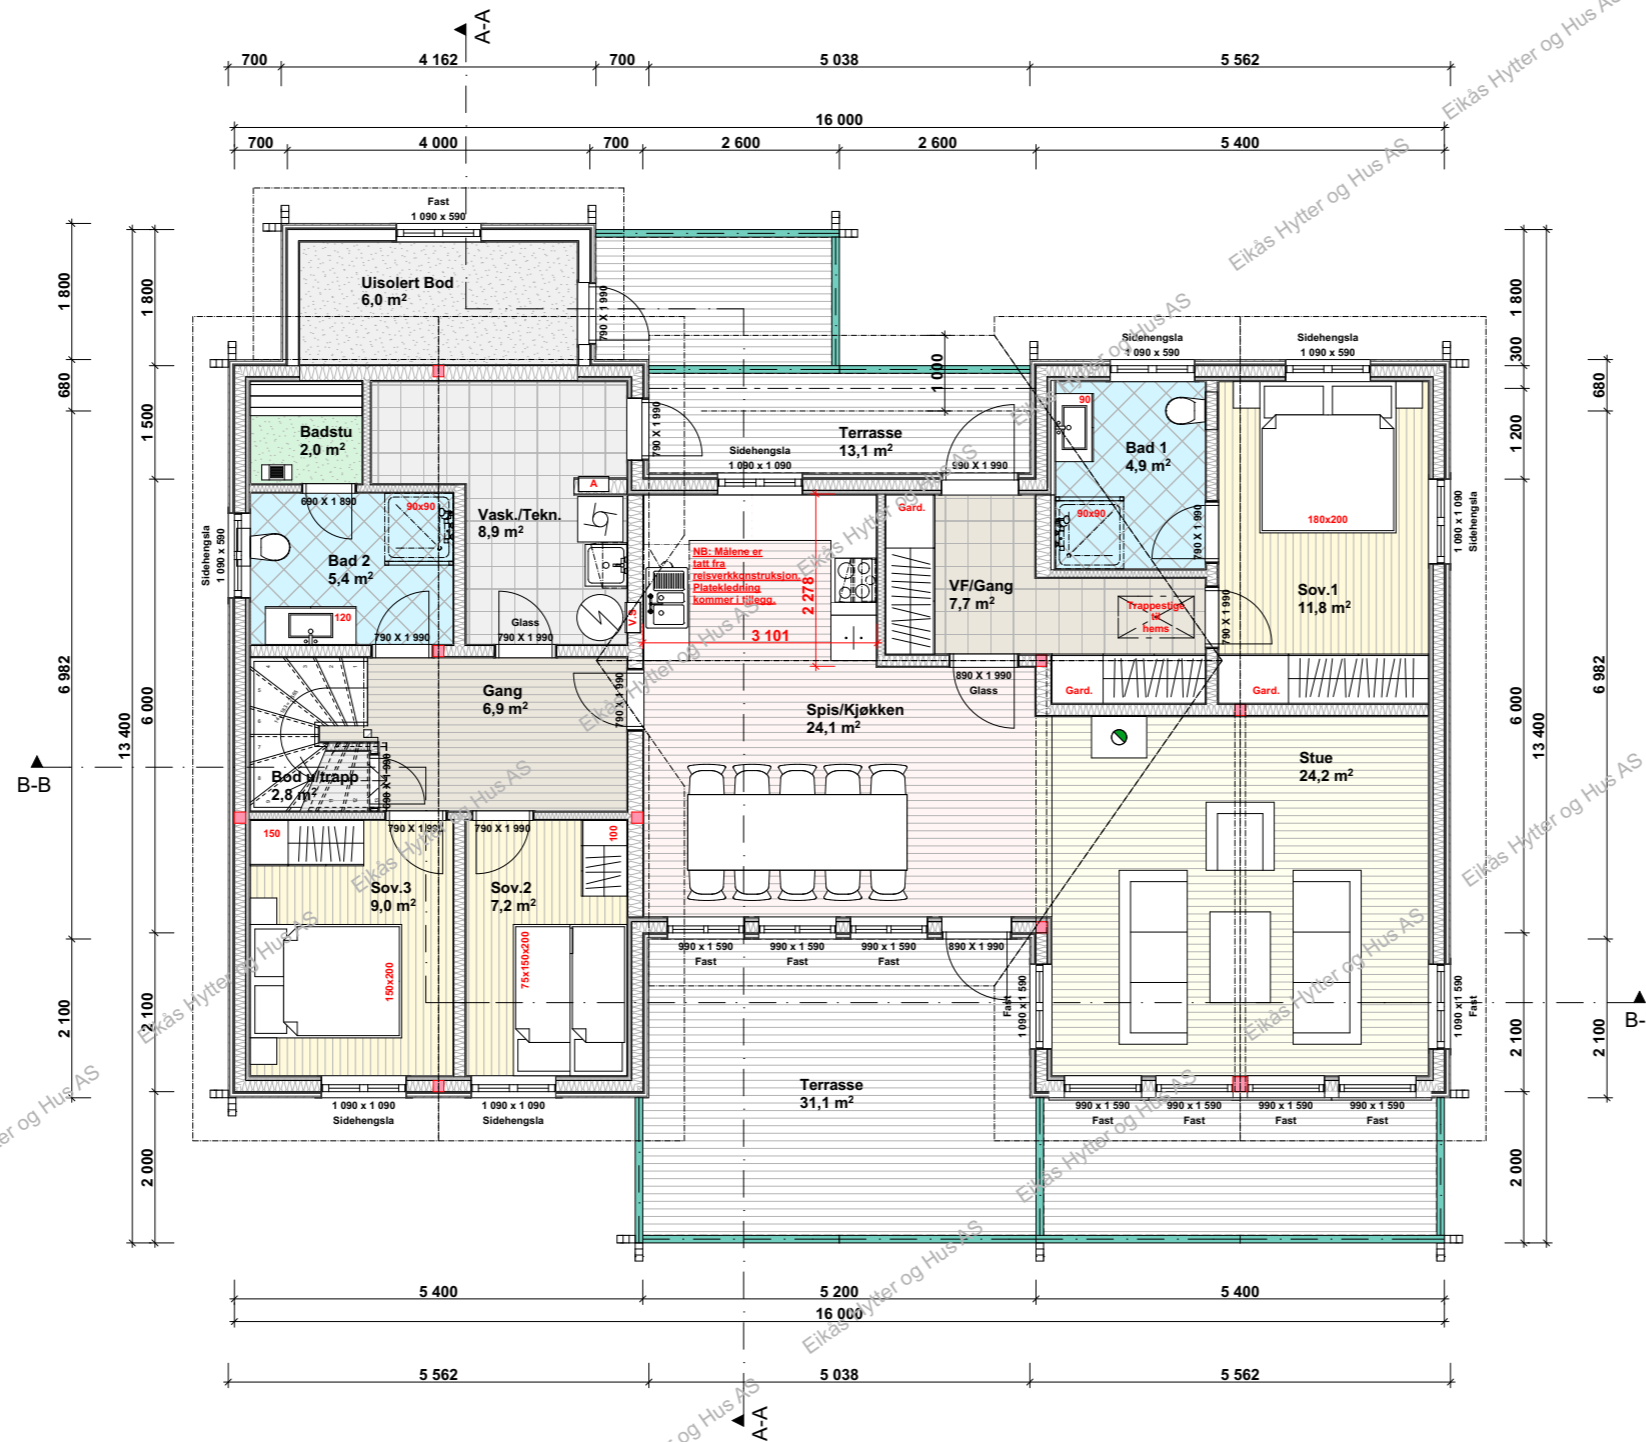

BRA.1.etg.: 133.6 m²
BRA.2.etg.: 27.4 m²
BRA.Tot.: 161.0 m²


ISO.BRA. 1.etg.: 122.5 m²
ISO.BRA.2.etg.: 27.4 m²
ISO.BRA.Tot.: 149.9 m²



EIKÅS HYTTER & HUS
 Tlf:38 34 95 00 - Faks:38 34 95 01 www.eikas.no


Tittakshaver:			
Eikås Hytter & Hus AS			
-			
-			
Byggeadresse:			
-			
BYA:	BRA:	Isol.BRA:	Gnr./Bnr.:
151.3 m ²	161.0 m ²	149.9 m ²	-
Dato:	Rev.nr:	Rev.Dato:	Tegnet av:
29.11.21	02.EE	10.02.22	E.Egeland
Prosjektnr.:			Dato arb.tegning
T-21122			00.00.00
			Tegningsnr.:
			3
Tegning:			Målestokk:
Hovedplan			1:100
			Areal tak:
			215.5 m ²

Loftsplan

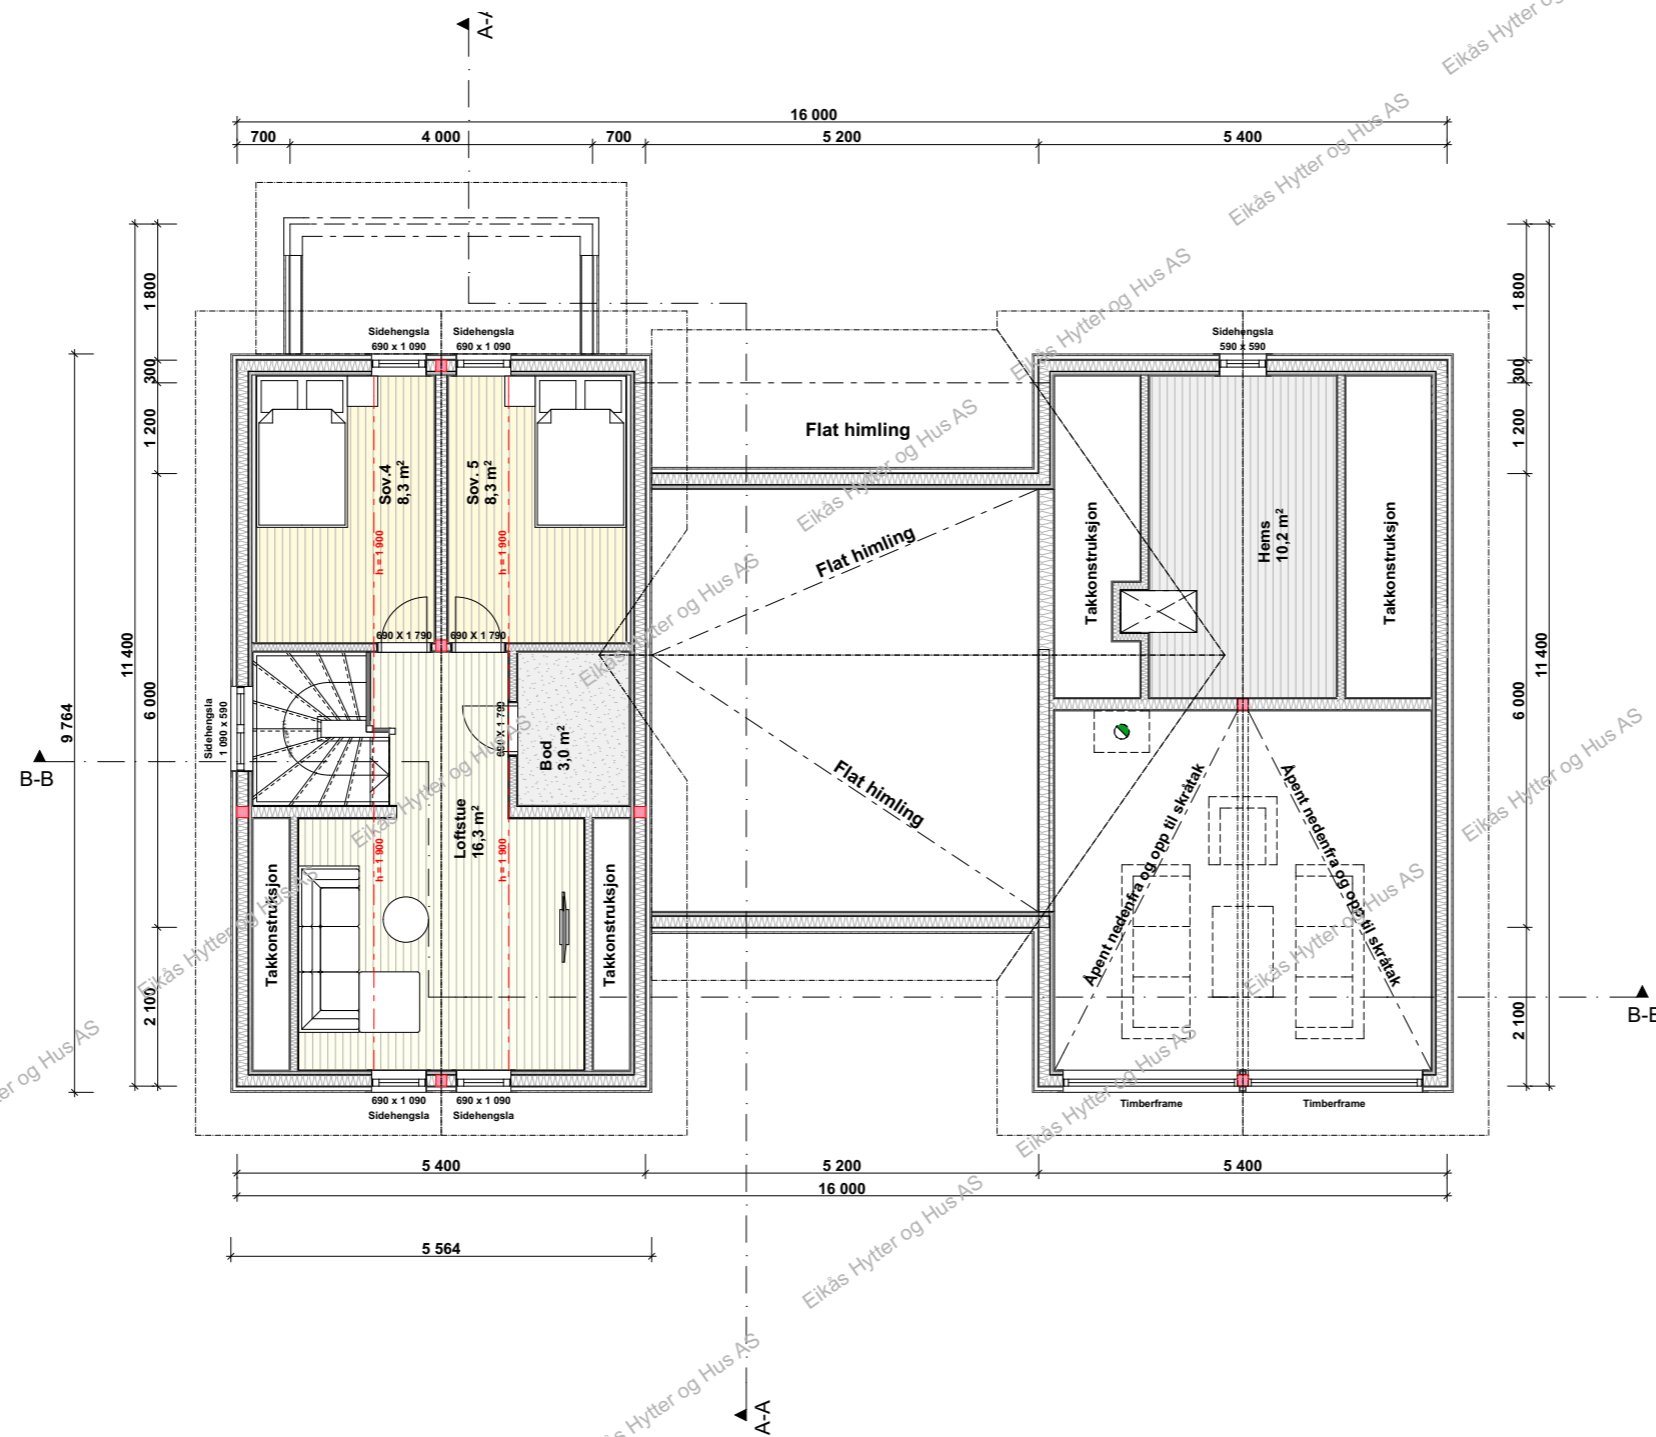


EIKÅS HYTTER & HUS
 Tlf:38 34 95 00 - Faks:38 34 95 01 www.eikas.no

Tittakshaver:			
Eikås Hytter & Hus AS			
-			
-			
Byggeadresse:			
-			
BYA:	BRA:	Isol.BRA:	Gnr./Bnr.:
151.3 m²	161.0 m²	149.9 m²	-
Dato:	Rev.nr:	Rev.Dato:	Tegnet av:
29.11.21	02.EE	10.02.22	E.Egeland
Prosjektnr.:			Dato arb.tegning
T-21122			00.00.00
Tegningsnr.:			4
Tegning:			Målestokk:
Loftsplan			1:100
Areal tak:			215.5 m²

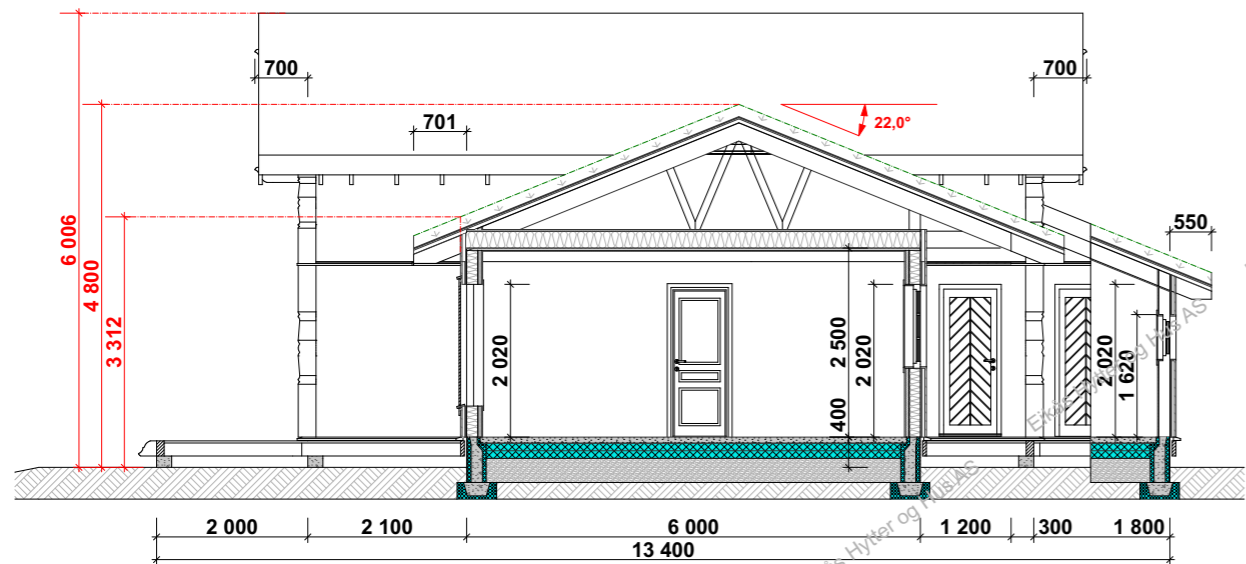

Snitt A-A

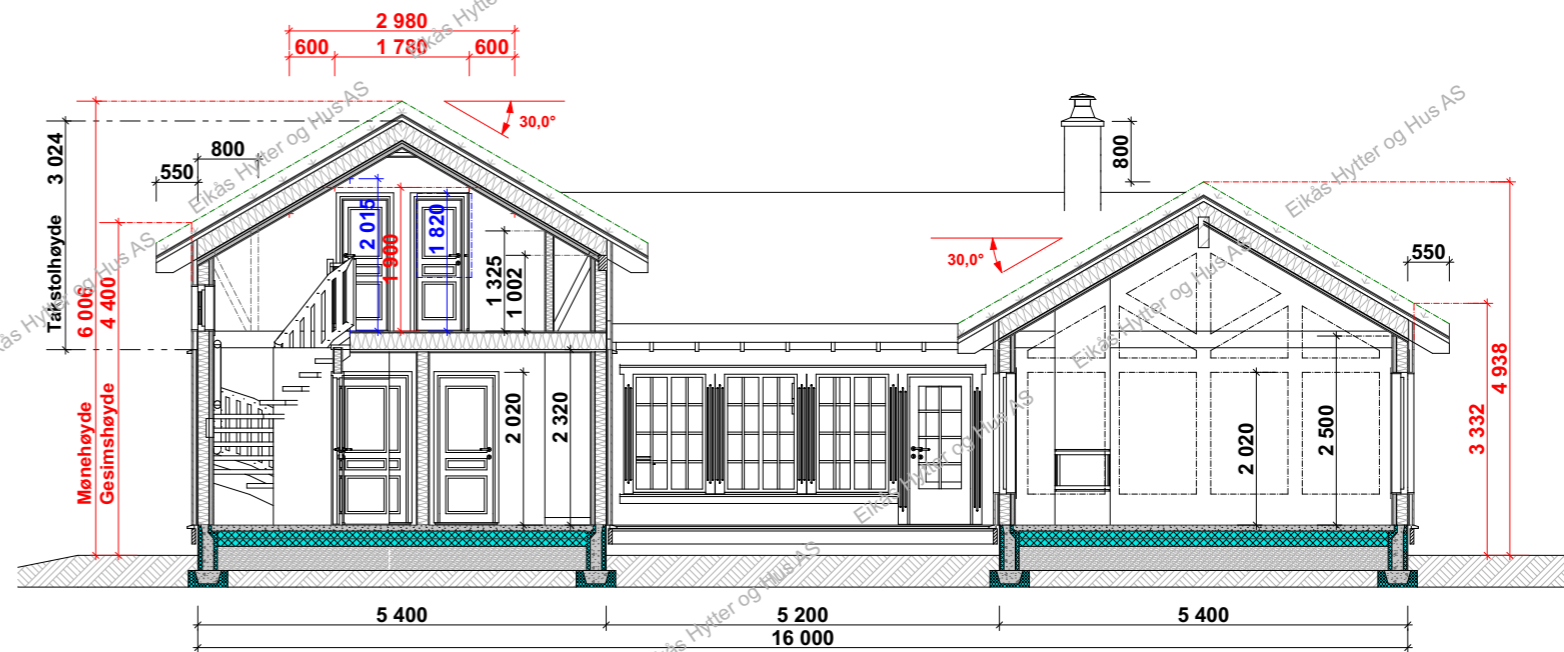

Snitt B-B



EIKÅS HYTTER & HUS

Tlf:38 34 95 00 - Faks:38 34 95 01 www.eikas.no

Tiltakshaver:			
Eikås Hytter & Hus AS			
-			
-			
Byggeadresse:			
-			
BYA:	BRA:	Isol.BRA:	Gnr./Bnr.:
151.3 m ²	161.0 m ²	149.9 m ²	-
Dato:	Rev.nr:	Rev.Dato:	Tegnet av:
29.11.21	02.EE	10.02.22	E.Egeland
Prosjektnr.:			Dato arb.tegning
T-21122			00.00.00
Tegningsnr.:			5
Tegning:			Målestokk:
Snitt			1:100
			Areal tak:
			215.5 m ²