

EIKÅS HYTTER & HUS

Tlf:38 34 95 00 - Faks:38 34 95 01 www.eikas.no

Tittakshaver:

Eikås Hytter & Hus AS


-

--


Byggeadresse:

-

BYA:	155.8 m <sup>2</sup>	BRA:	163.7 m <sup>2</sup>	Isol.BRA:	149.0 m <sup>2</sup>	Gnr./Bnr.:	-	
Dato:	11.01.22	Rev.nr.:	01.EE	Rev.Dato:	27.01.22	Tegnet av:	E.Egeland	
Prosjektnr.:	<b>T-22002</b>						Dato arb.tegning	00.00.00
Tegning:	Perspektiv						Tegningsnr.:	1
							Målestokk:	
							Areal tak:	218.2 m <sup>2</sup>

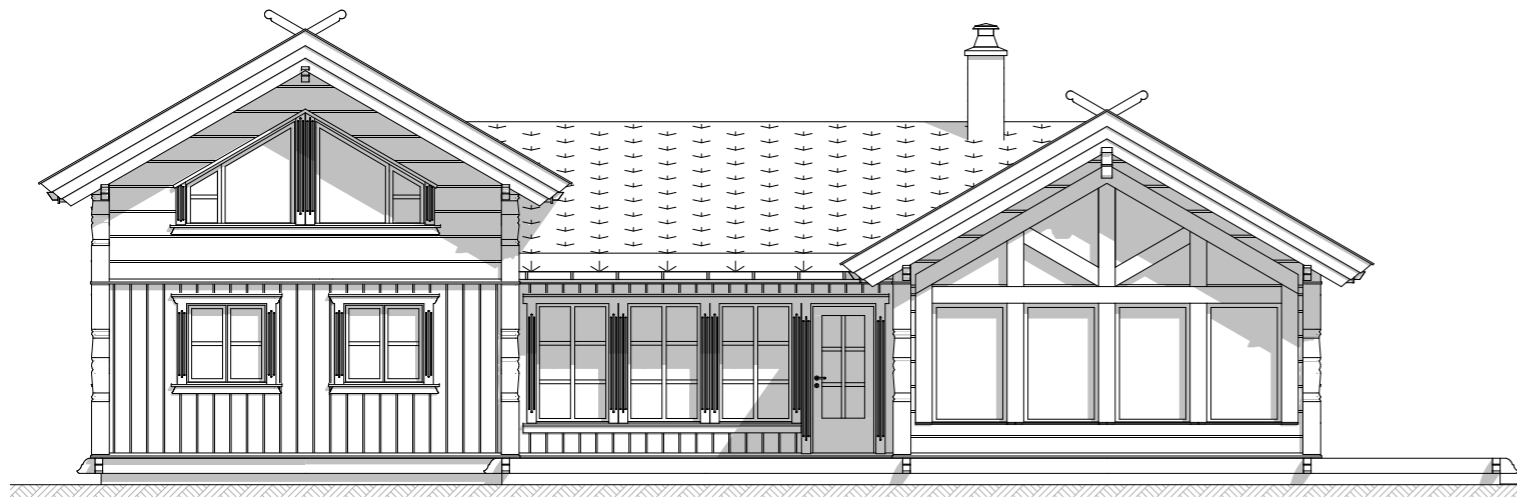


**Fasade 1**

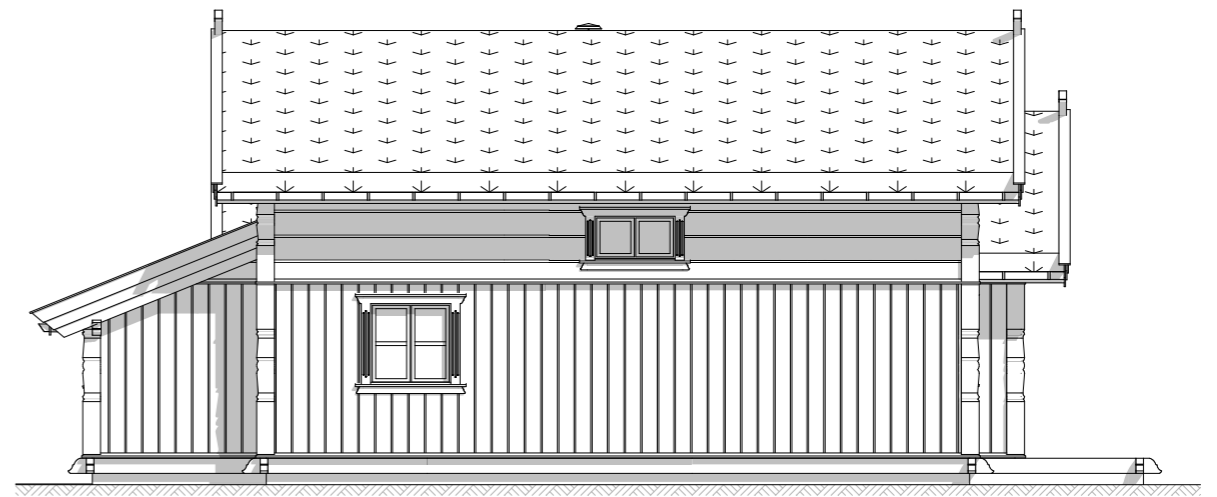

**Fasade 2**



**Fasade 3**

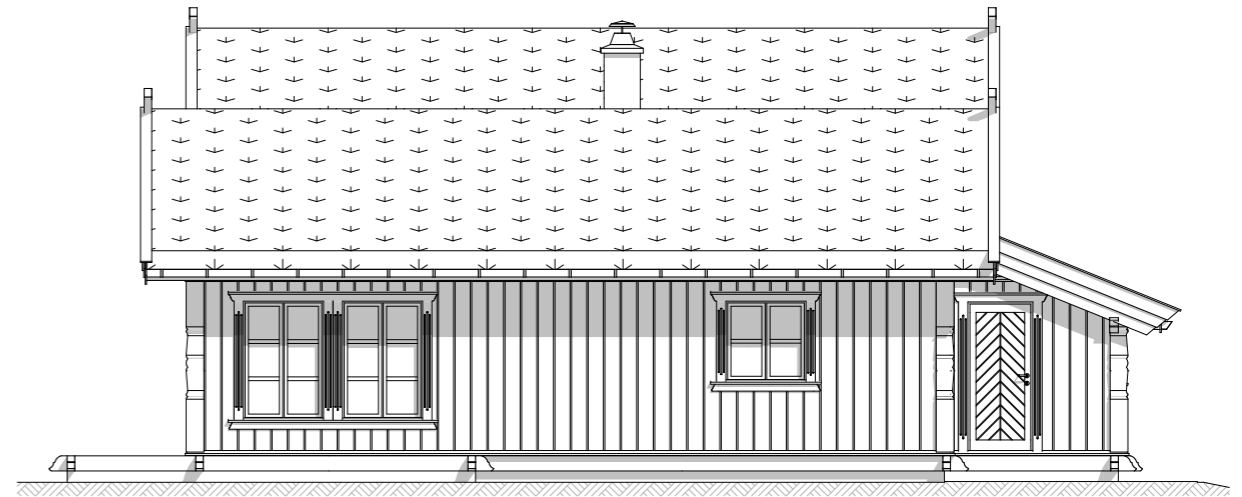

**Fasade 4**



**EIKÅS HYTTER & HUS**

Tlf:38 34 95 00 - Faks:38 34 95 01 [www.eikas.no](http://www.eikas.no)

Tittakhaber:

**Eikås Hytter & Hus AS**

-


--

Byggeadresse:

-

BYA:	155.8 m <sup>2</sup>	BRA:	163.7 m <sup>2</sup>	Isol.BRA:	149.0 m <sup>2</sup>	Gnr./Bnr.:	-	
Dato:	11.01.22	Rev.nr:	01.EE	Rev.Dato:	27.01.22	Tegnet av:	E.Egeland	
Prosjektnr.:	<b>T-22002</b>						Dato arb.tegning	00.00.00
						Tegningsnr.:	2	
Tegning:	<b>Fasader</b>						Målestokk:	<b>1:100</b>
						Areal tak:	218.2 m <sup>2</sup>	

# Hovedplan

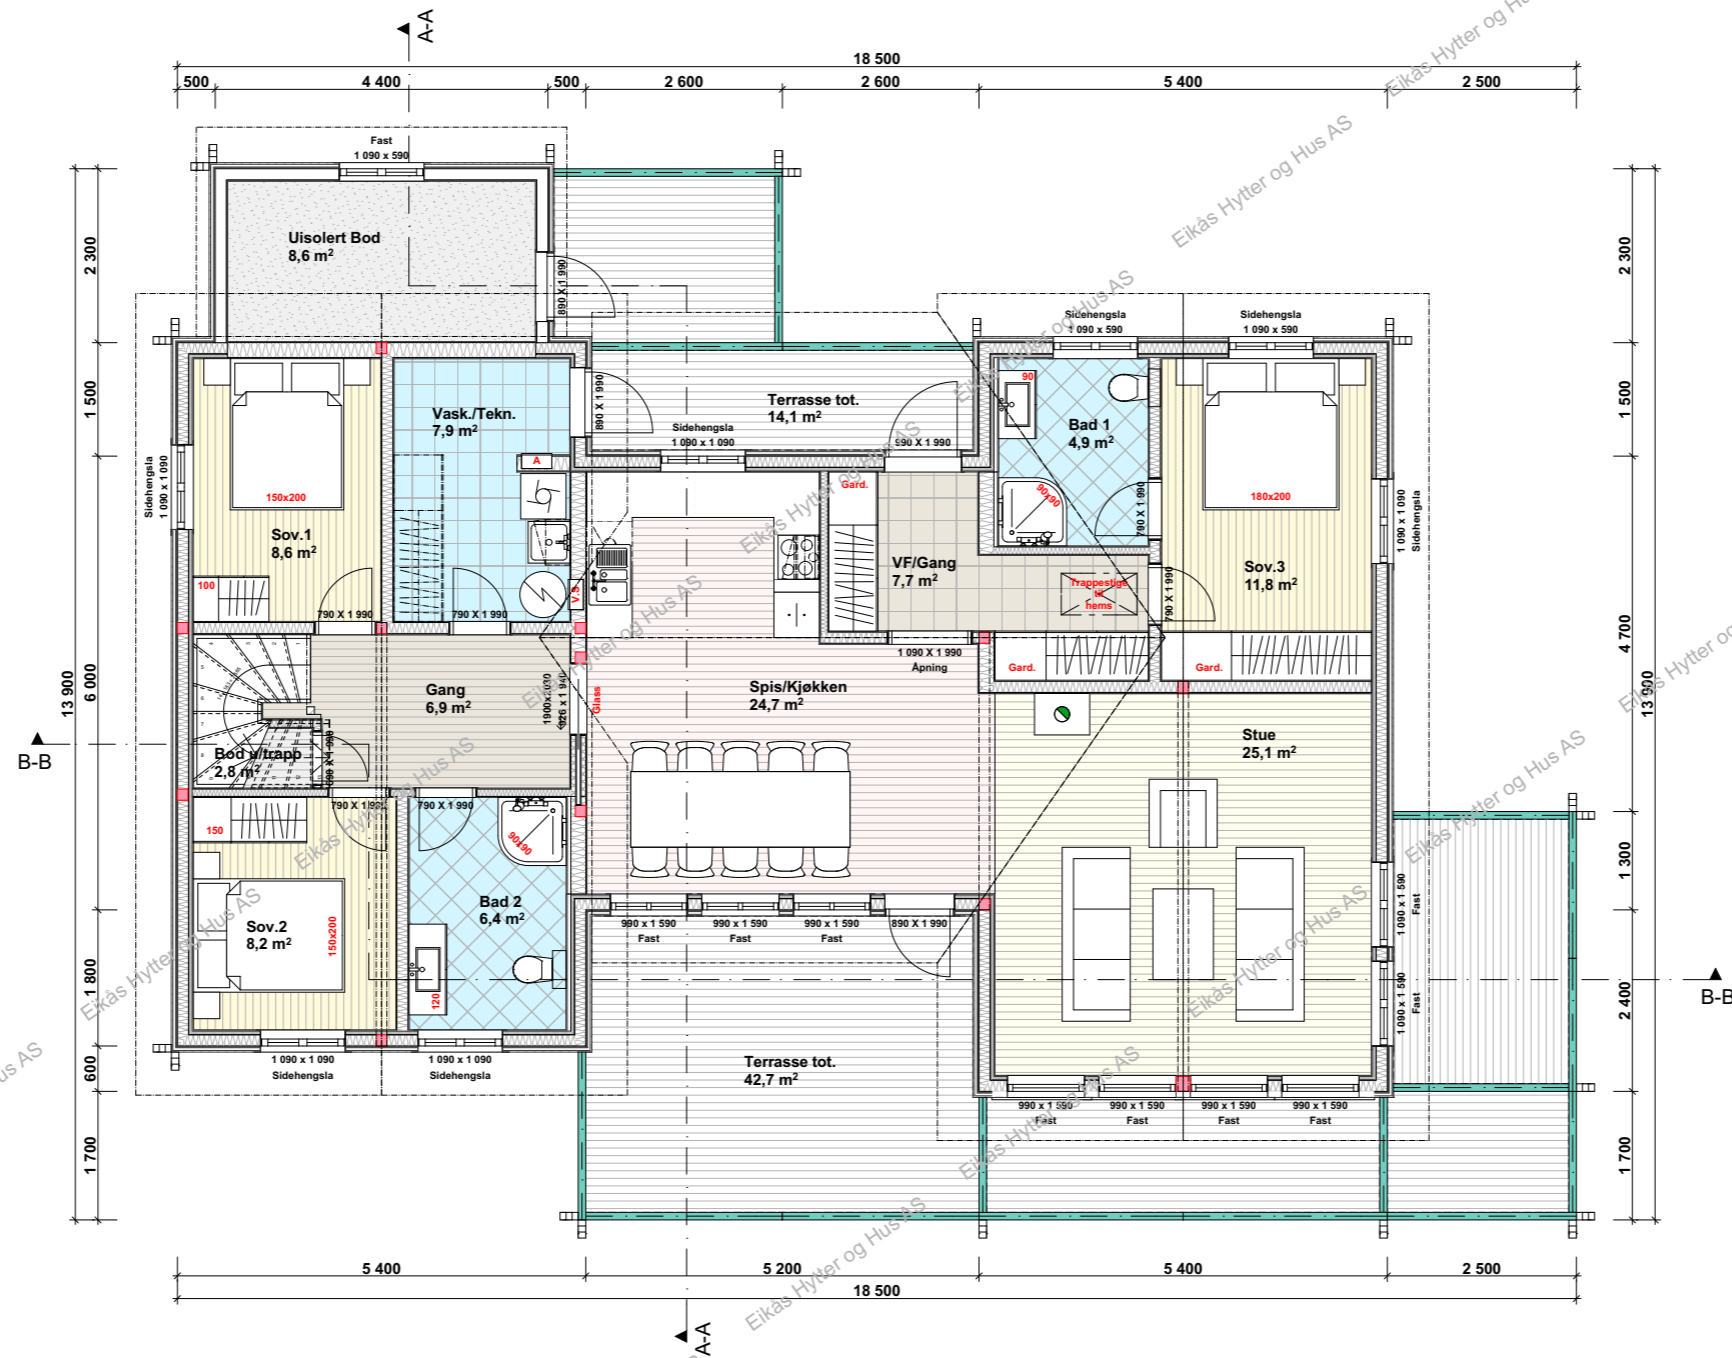

**BRA.1.etg.: 137.2 m<sup>2</sup>**  
**BRA.2.etg.: 26.5 m<sup>2</sup>**  
**BRA.Tot.: 163.7 m<sup>2</sup>**


**ISO.BRA. 1.etg.: 122.5 m<sup>2</sup>**  
**ISO.BRA.2.etg.: 26.5 m<sup>2</sup>**  
**ISO.BRA.Tot.: 149.0 m<sup>2</sup>**



**EIKÅS HYTTER & HUS**  
 Tlf:38 34 95 00 - Faks:38 34 95 01 www.eikas.no


Tittakshaver:			
Eikås Hytter & Hus AS			
-			
-			
Byggeadresse:			
-			
BYA:	BRA:	Isol.BRA:	Gnr./Bnr.:
155.8 m <sup>2</sup>	163.7 m <sup>2</sup>	149.0 m <sup>2</sup>	-
Dato:	Rev.nr.:	Rev.Dato:	Tegnet av:
11.01.22	01.EE	27.01.22	E.Egeland
Prosjektnr.:			Dato arb.tegning
<b>T-22002</b>			00.00.00
Tegningsnr.:			3
Tegning:			Målestokk:
Hovedplan			1:100
Areal tak:			218.2 m <sup>2</sup>

# Loftsplan

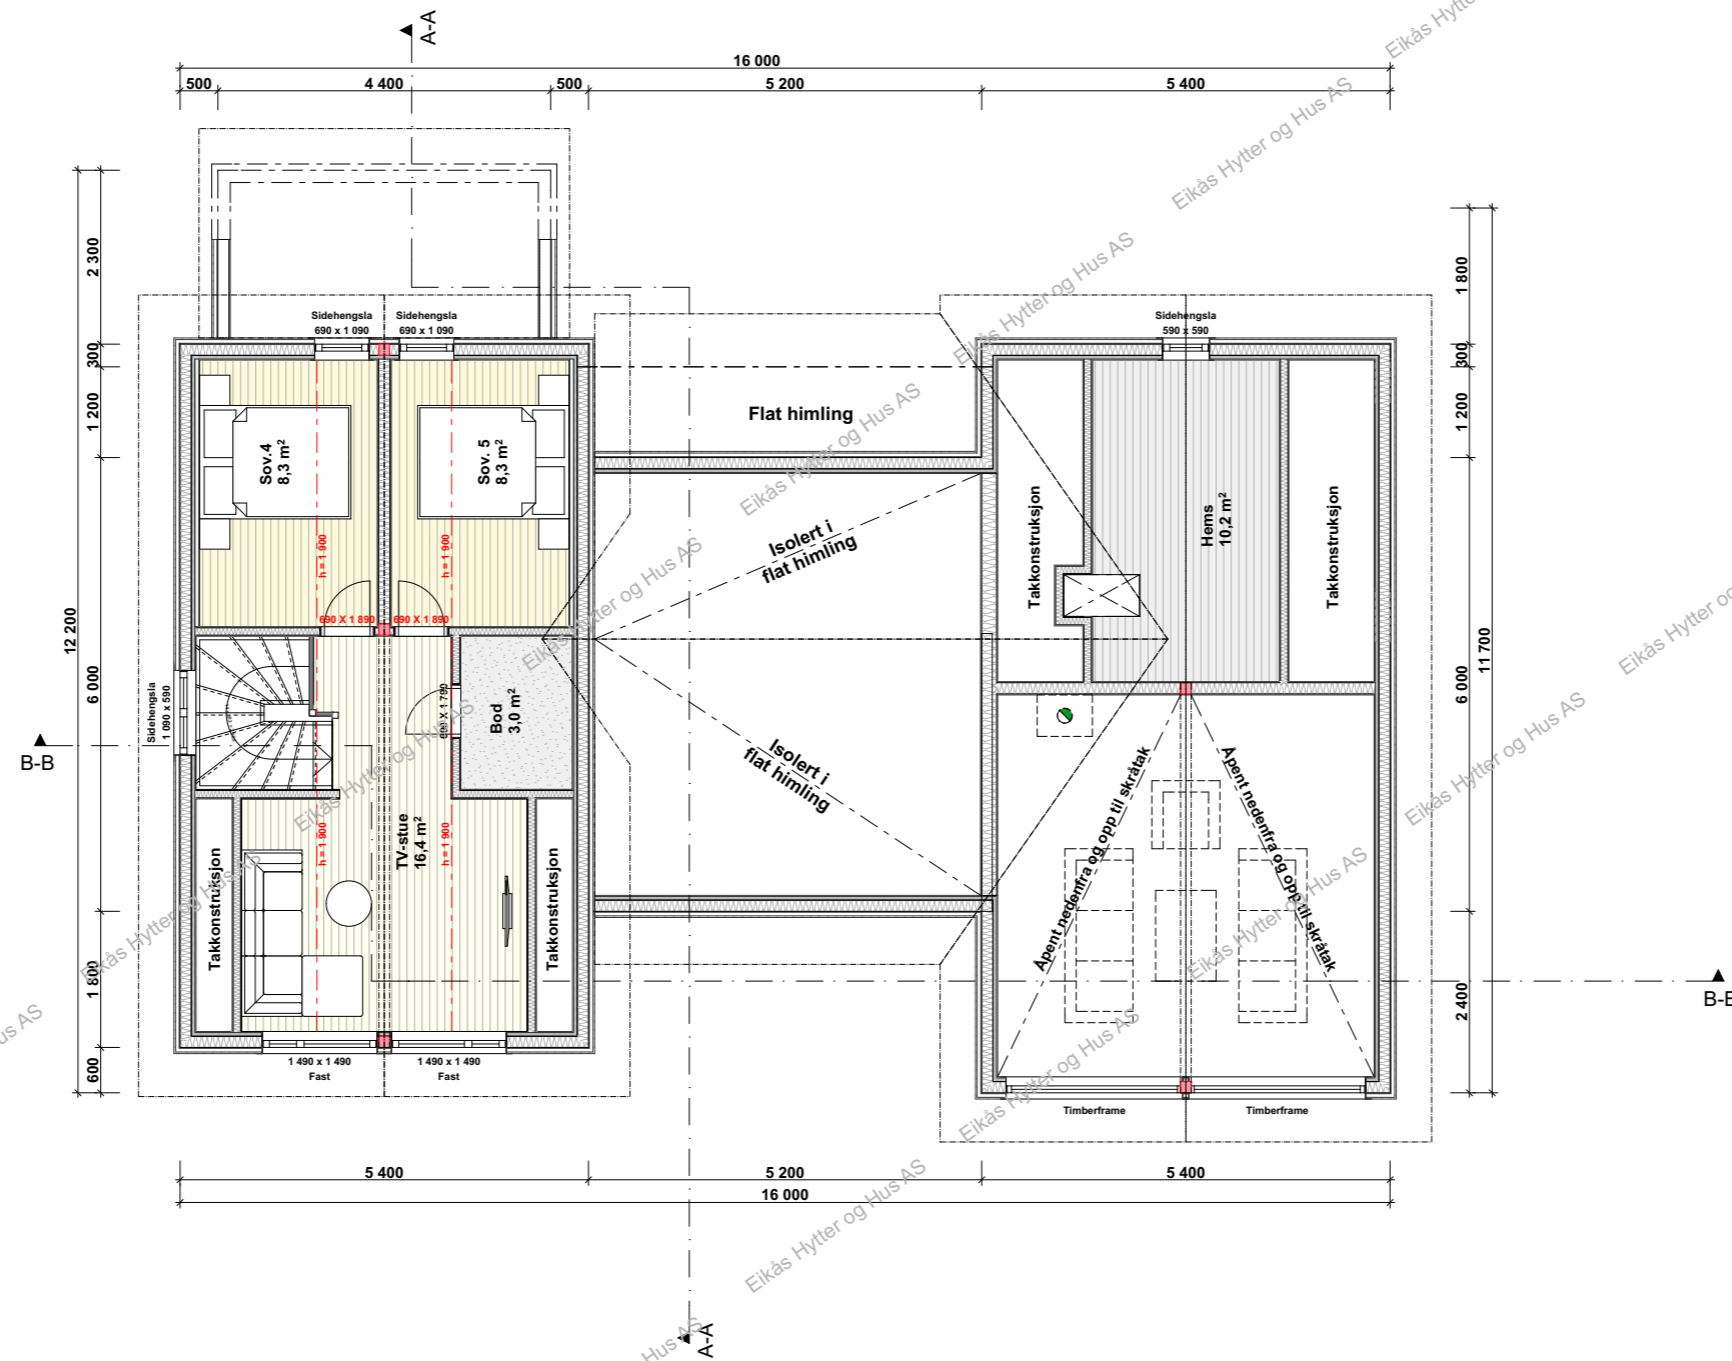


**EIKÅS HYTTER & HUS**  
Tlf:38 34 95 00 - Faks:38 34 95 01 www.eikas.no

Tittakshaver:			
Eikås Hytter & Hus AS			
-			
-			
Byggeadresse:			
-			
BYA:	BRA:	Isol.BRA:	Gnr./Bnr.:
155.8 m²	163.7 m²	149.0 m²	-
Dato:	Rev.nr:	Rev.Dato:	Tegnet av:
11.01.22	01.EE	27.01.22	E.Egeland
Prosjektnr.:			Dato arb.tegning
<b>T-22002</b>			00.00.00
Tegningsnr.:			4
Tegning:			Målestokk:
Loftsplan			<b>1:100</b>
Areal tak:			218.2 m²

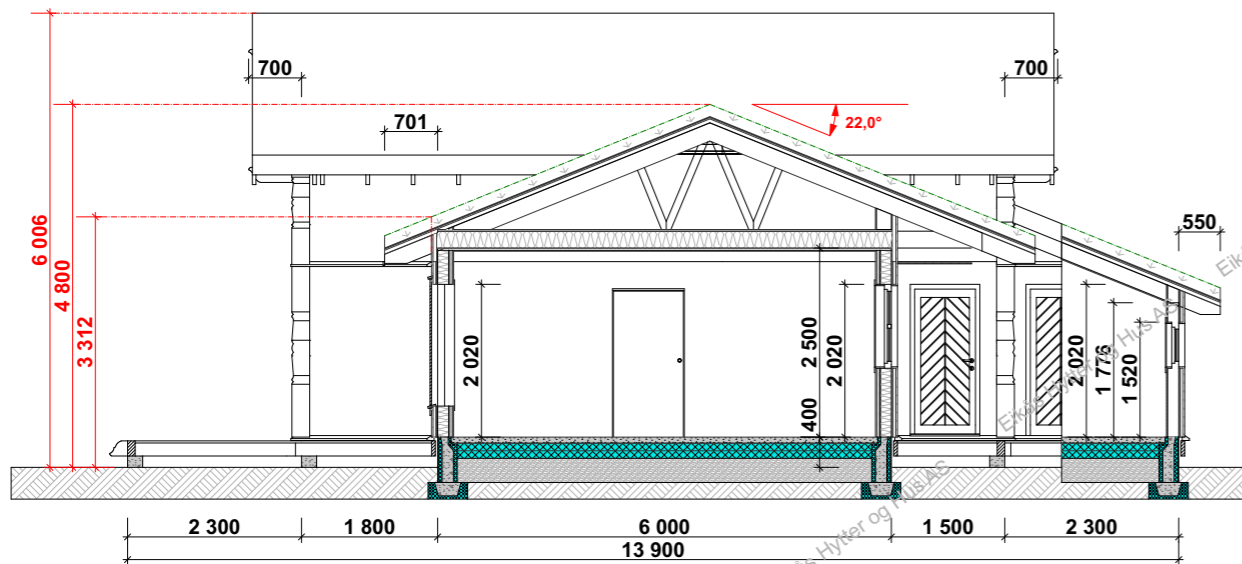

**Snitt A-A**

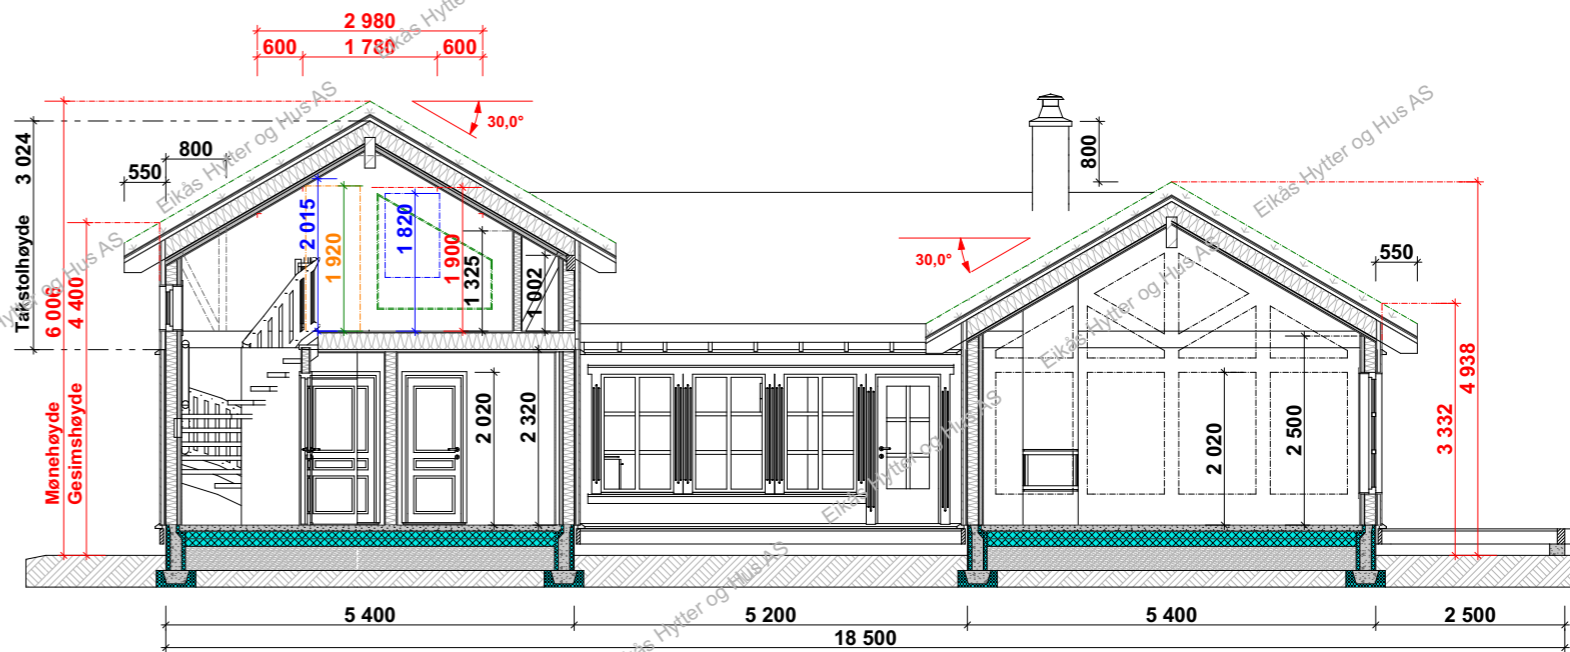

**Snitt B-B**



**EIKÅS HYTTER & HUS**

Tlf:38 34 95 00 - Faks:38 34 95 01 www.eikas.no

Tiltakshaver:			
<b>Eikås Hytter &amp; Hus AS</b>			
-			
-			
Byggeadresse:			
-			
BYA:	BRA:	Isol.BRA:	Gnr./Bnr.:
155.8 m <sup>2</sup>	163.7 m <sup>2</sup>	149.0 m <sup>2</sup>	-
Dato:	Rev.nr.:	Rev.Dato:	Tegnet av:
11.01.22	01.EE	27.01.22	E.Egeland
Prosjektnr.:			Dato arb.tegning
<b>T-22002</b>			00.00.00
Tegningsnr.:			5
Tegning:			Målestokk:
<b>Snitt</b>			<b>1:100</b>
			Areal tak:
			218.2 m <sup>2</sup>