

EIKÅS HYTTER & HUS

Tlf:38 34 95 00 - Faks:38 34 95 01 www.eikas.no

Tiltakshaver:

Eikås Hytter og Hus AS

-

--

Byggeadresse:

BYA: 180.0 m ²	BRA: 157.6 m ²	Isol.BRA: 133.7 m ²	Gnr./Bnr.: 2/1137
---------------------------	---------------------------	--------------------------------	-------------------

Dato: 26.01.22	Rev.nr: 05.ES	Rev.Dato: 24.03.22	Tegnet av: Stakkeland
----------------	---------------	--------------------	-----------------------

Prosjektnr.: T-22007	Dato arb.tegning: 00.00.00
-----------------------------	----------------------------


Tegningsnr.: 1

Tegning: Perspektiv	Målestokk:
----------------------------	------------


Areal tak: 260.0 m ²




Fasade 1

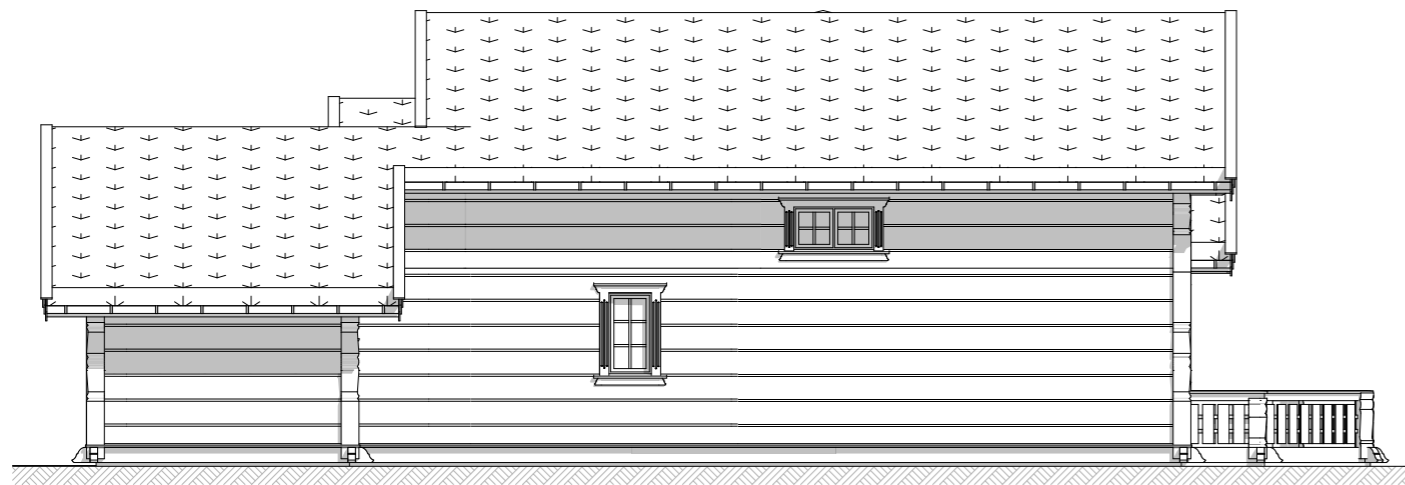

Fasade 2

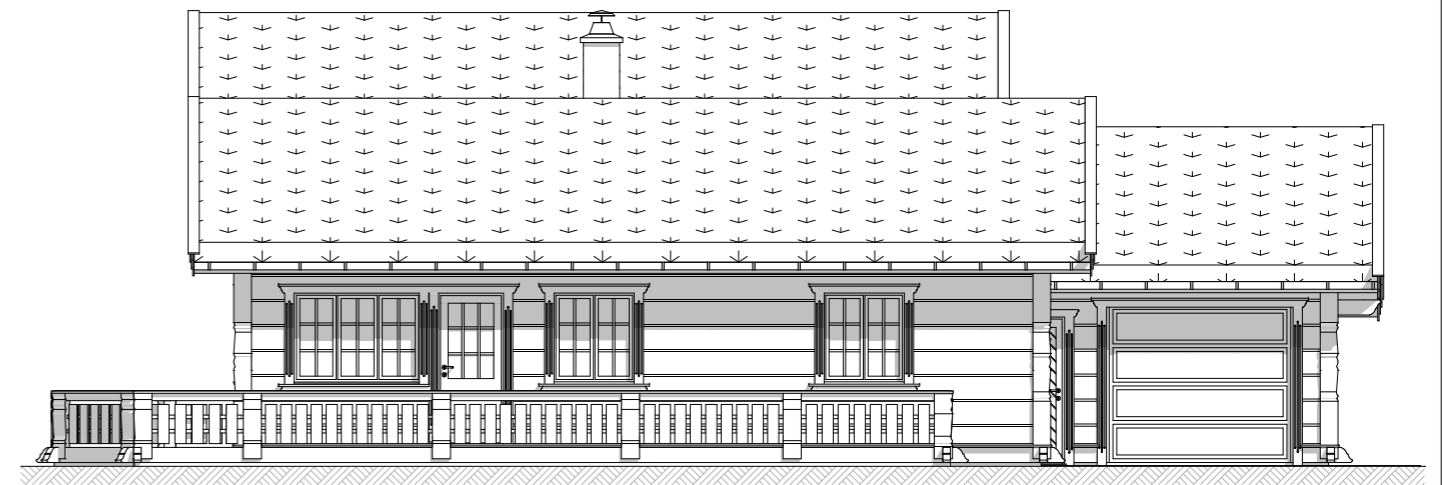

Fasade 4

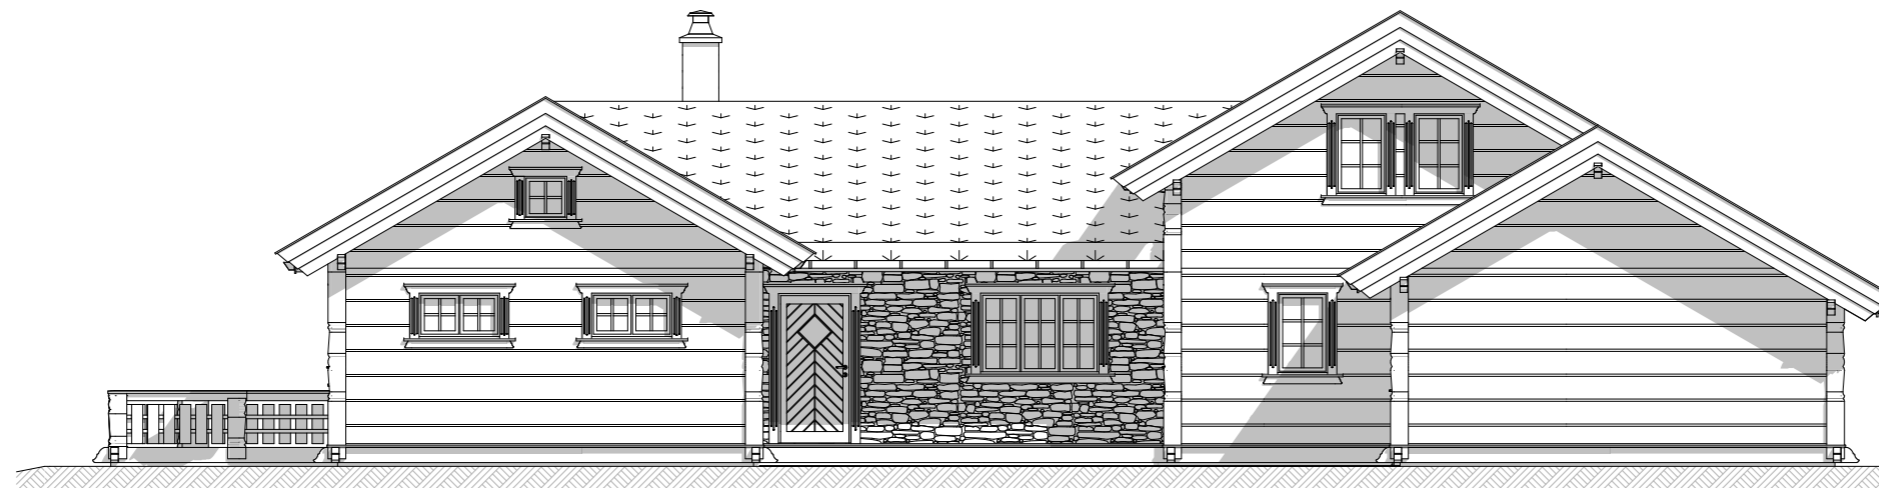

Fasade 3



EIKÅS HYTTER & HUS

Tlf:38 34 95 00 - Faks:38 34 95 01 www.eikas.no


Tiltakshaver:

Eikås Hytter og Hus AS

Byggeadresse:

BYA: 180.0 m ²	BRA: 157.6 m ²	Isol.BRA: 133.7 m ²	Gnr./Bnr.: 2/1137
Dato: 26.01.22	Rev.nr: 05.ES	Rev.Dato: 24.03.22	Tegnet av: Stakkeland
Prosjektnr.: T-22007			Dato arb.tegning: 00.00.00
			Tegningsnr.: 2
Tegning: Fasader			Målestokk: 1:100
			Areal tak: 260.0 m ²

Hovedplan

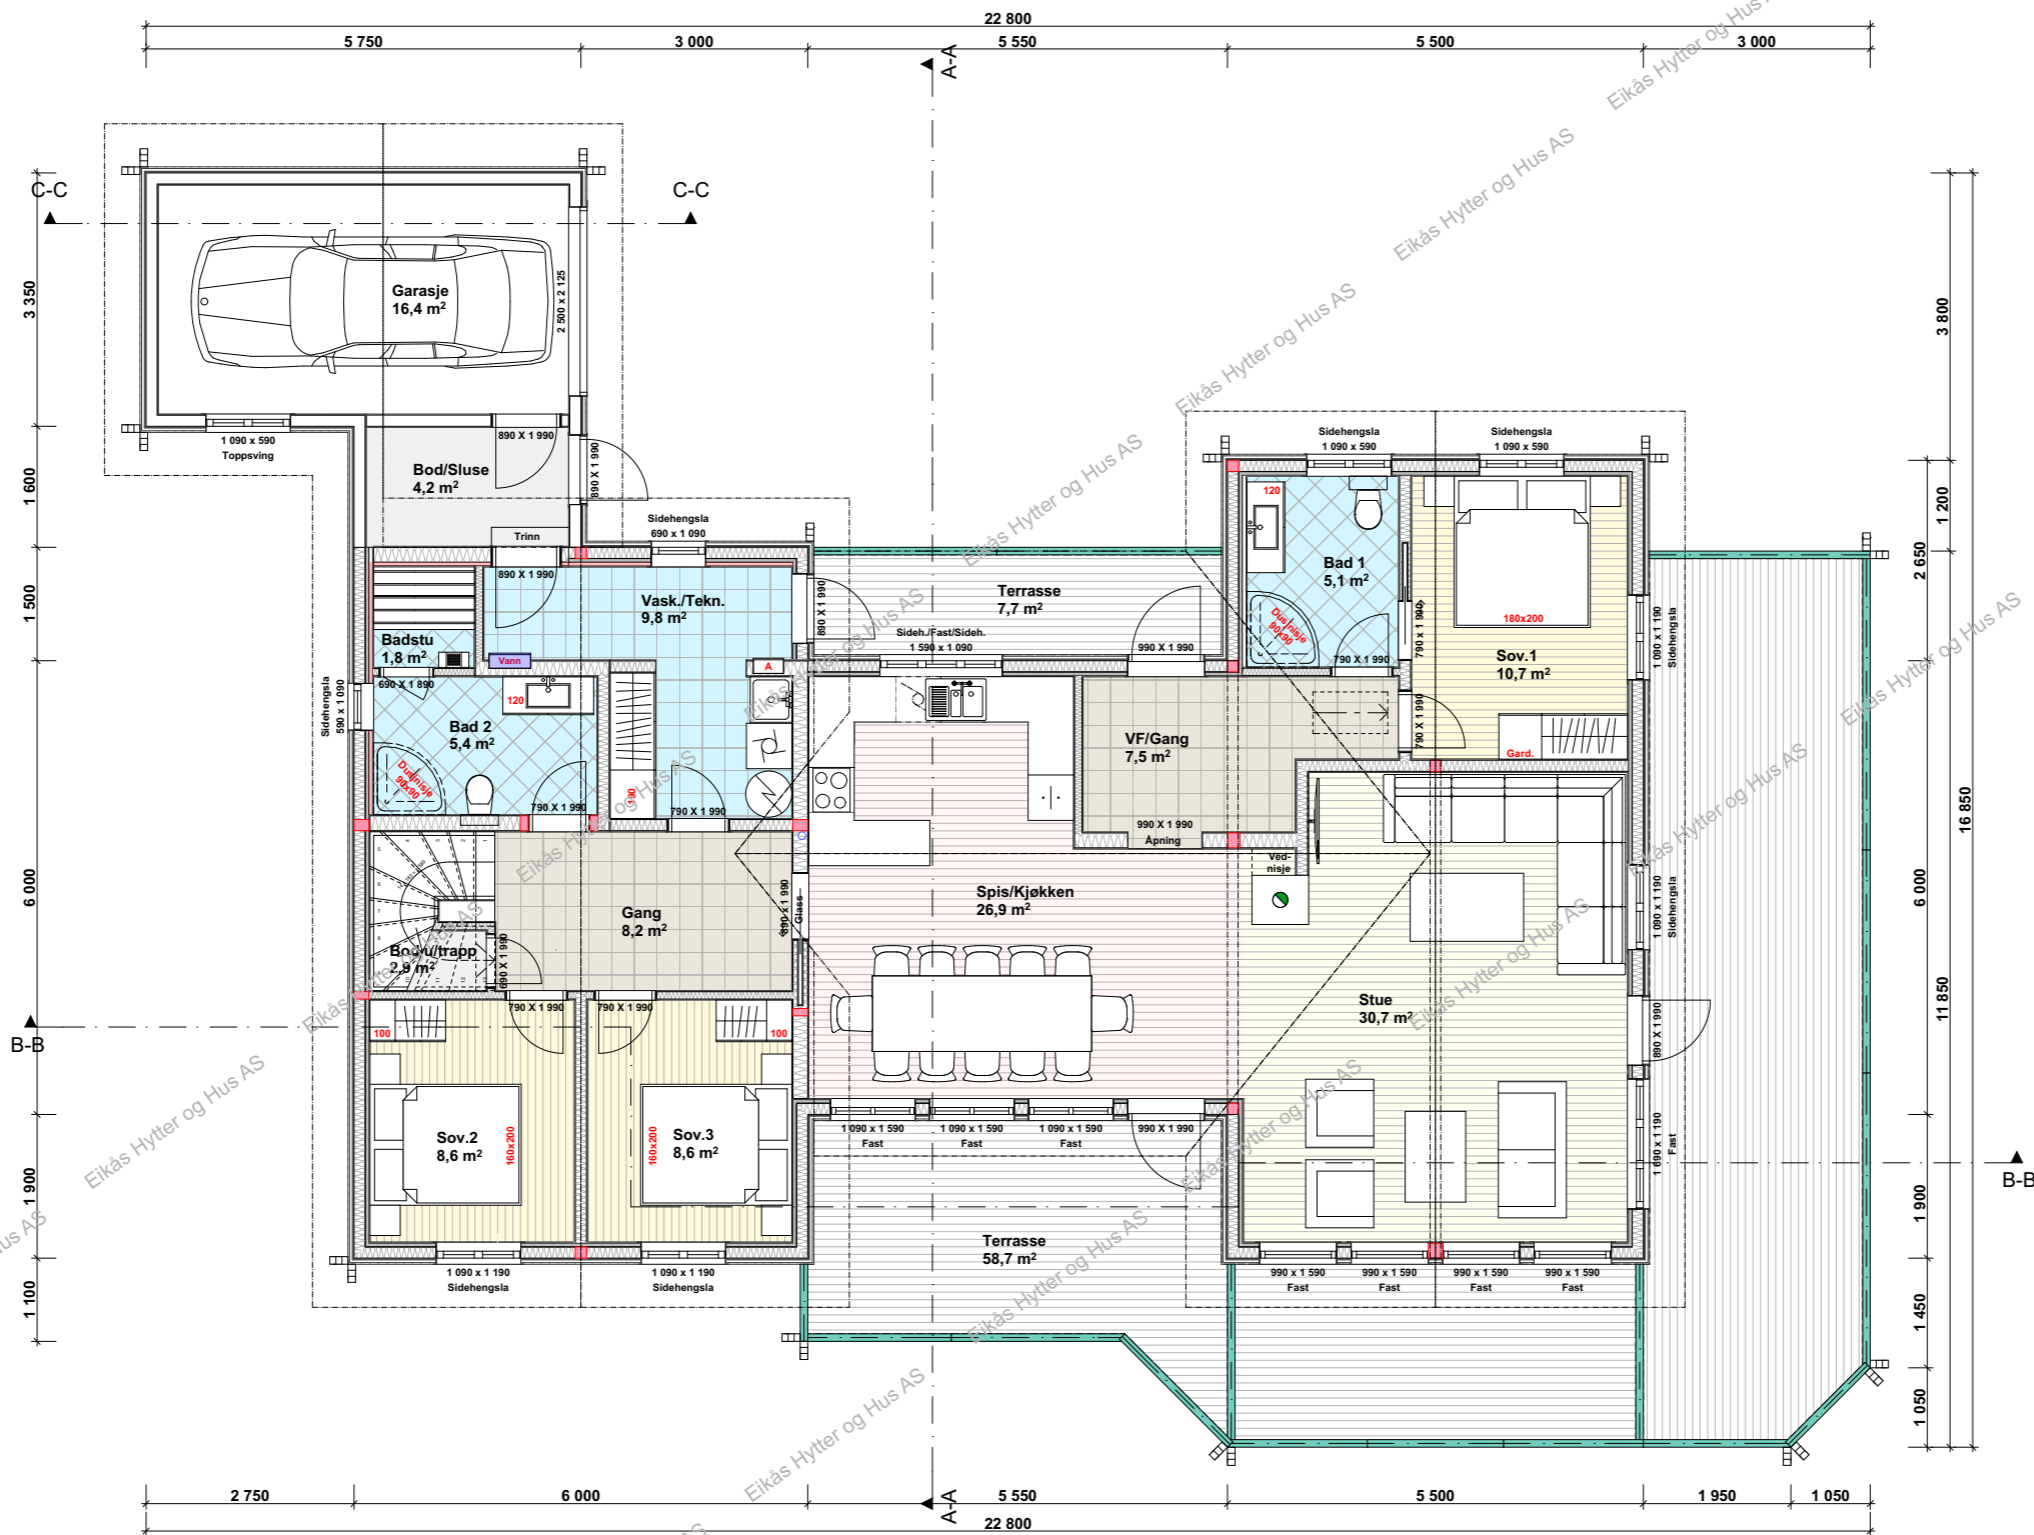

BRA.hytte.: 141.2 m²
BRA.gar./bod.: 16.4 m²
BRA.Tot.: 157.6 m²

ISO.BRA. hytte.: 133.7 m²
ISO.BRA.garasje.: 0.0 m²
ISO.BRA.Tot.: 133.7 m²

BYA.hytte.: 160.0 m²
BYA.gar./bod.: 20.0 m²
BYA.Tot.: 180.0 m²




EIKÅS HYTTER & HUS

Tlf:38 34 95 00 - Faks:38 34 95 01 www.eikas.no

Tittakhaber:			
Eikås Hytter og Hus AS			
-			
-			
Byggeadresse:			
BYA: 180.0 m ²	BRA: 157.6 m ²	Isol.BRA: 133.7 m ²	Gnr./Bnr.: 2/1137
Dato: 26.01.22	Rev.nr: 05.ES	Rev.Dato: 24.03.22	Tegnet av: Stakkeland
Prosjektnr.: T-22007			Dato arb.tegning: 00.00.00
			Tegningsnr.: 3
Tegning: Hovedplan			Målestokk: 1:100
			Areal tak: 260.0 m ²


Loftsplan

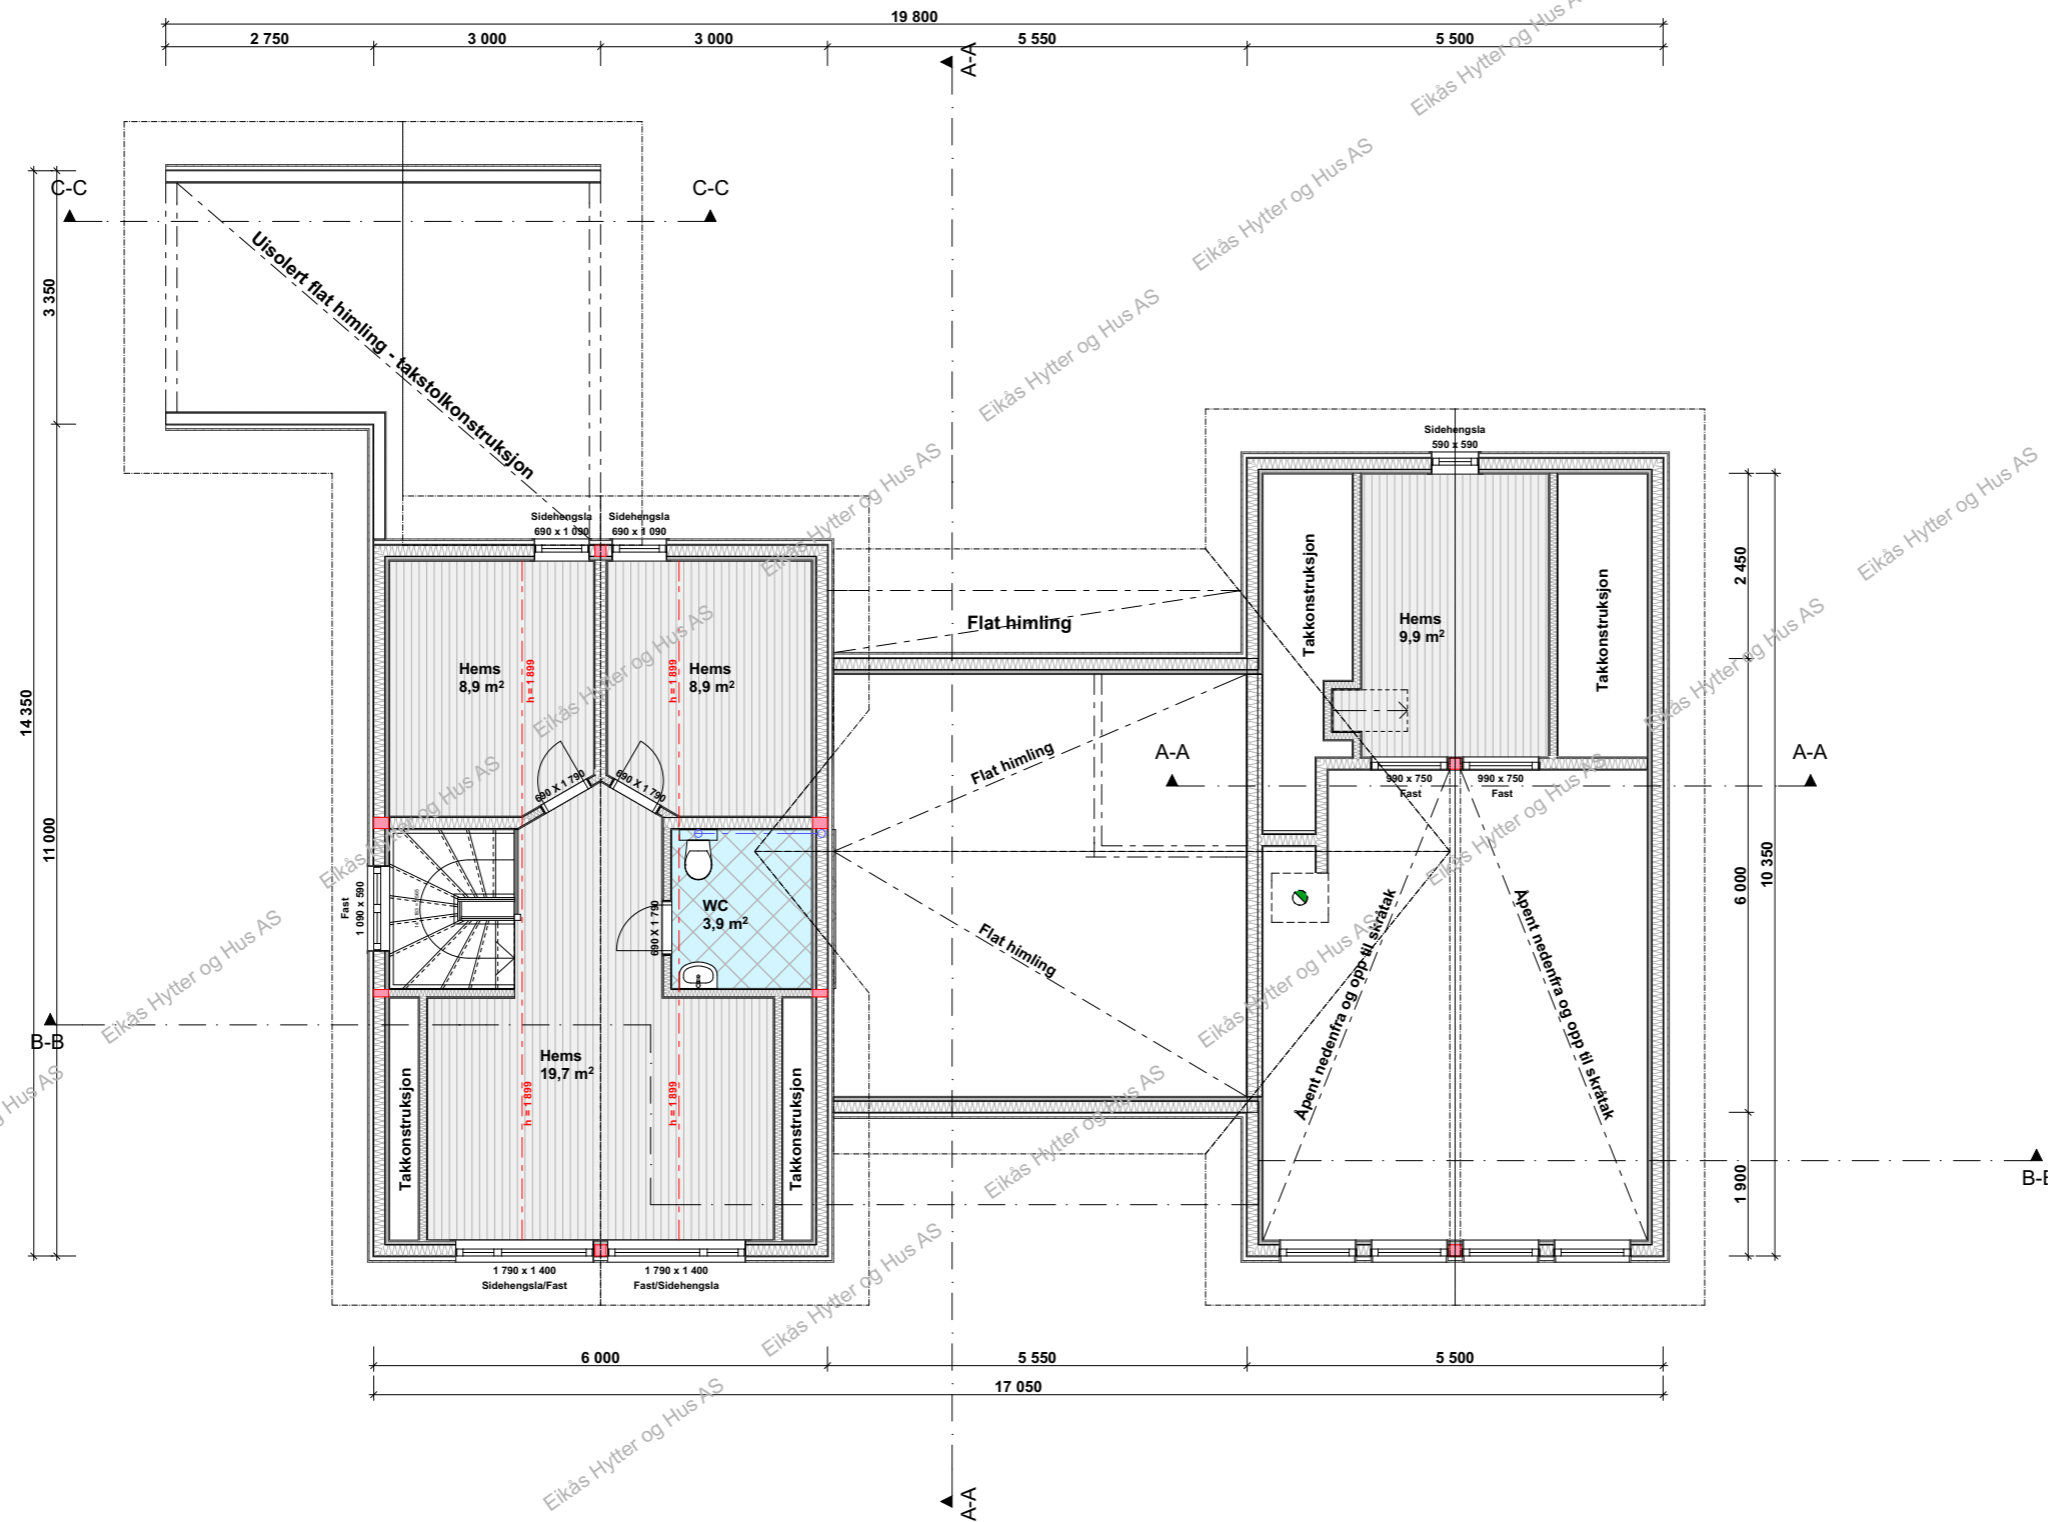


EIKÅS HYTTER & HUS
 Tlf:38 34 95 00 - Faks:38 34 95 01 www.eikas.no

Tiltakshaver:			
Eikås Hytter og Hus AS			


Byggeadresse:			
BYA:	BRA:	Isol.BRA:	Gnr./Bnr.:
180.0 m²	157.6 m²	133.7 m²	2/1137
Dato:	Rev.nr:	Rev.Dato:	Tegnet av:
26.01.22	05.ES	24.03.22	Stakkeland
Prosjektnr.:			Dato arb.tegning
T-22007			00.00.00
Tegningsnr.:			4
Tegning:			Målestokk:
Loftsplan			1:100
			Areal tak:
			260.0 m²

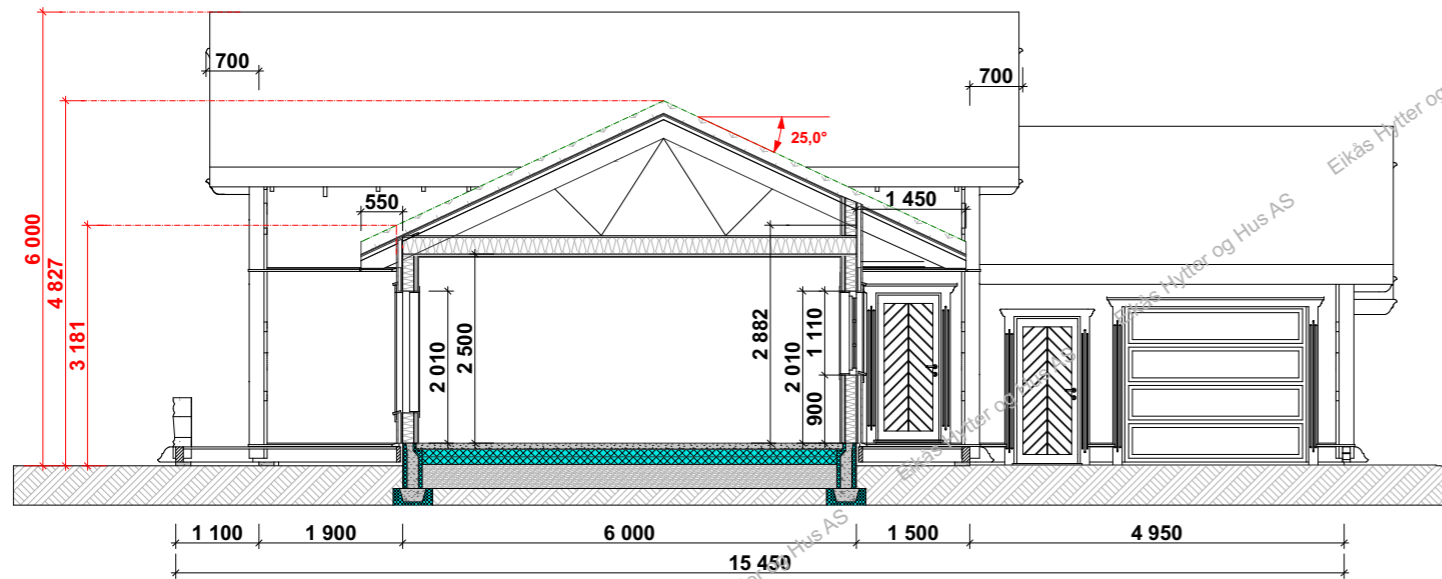

Snitt A-A

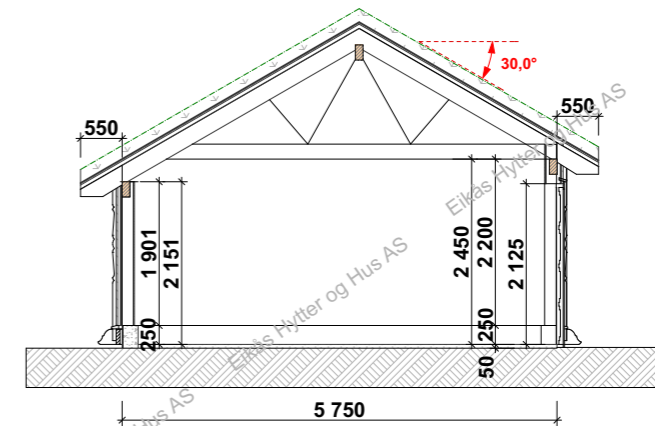

Snitt C-C

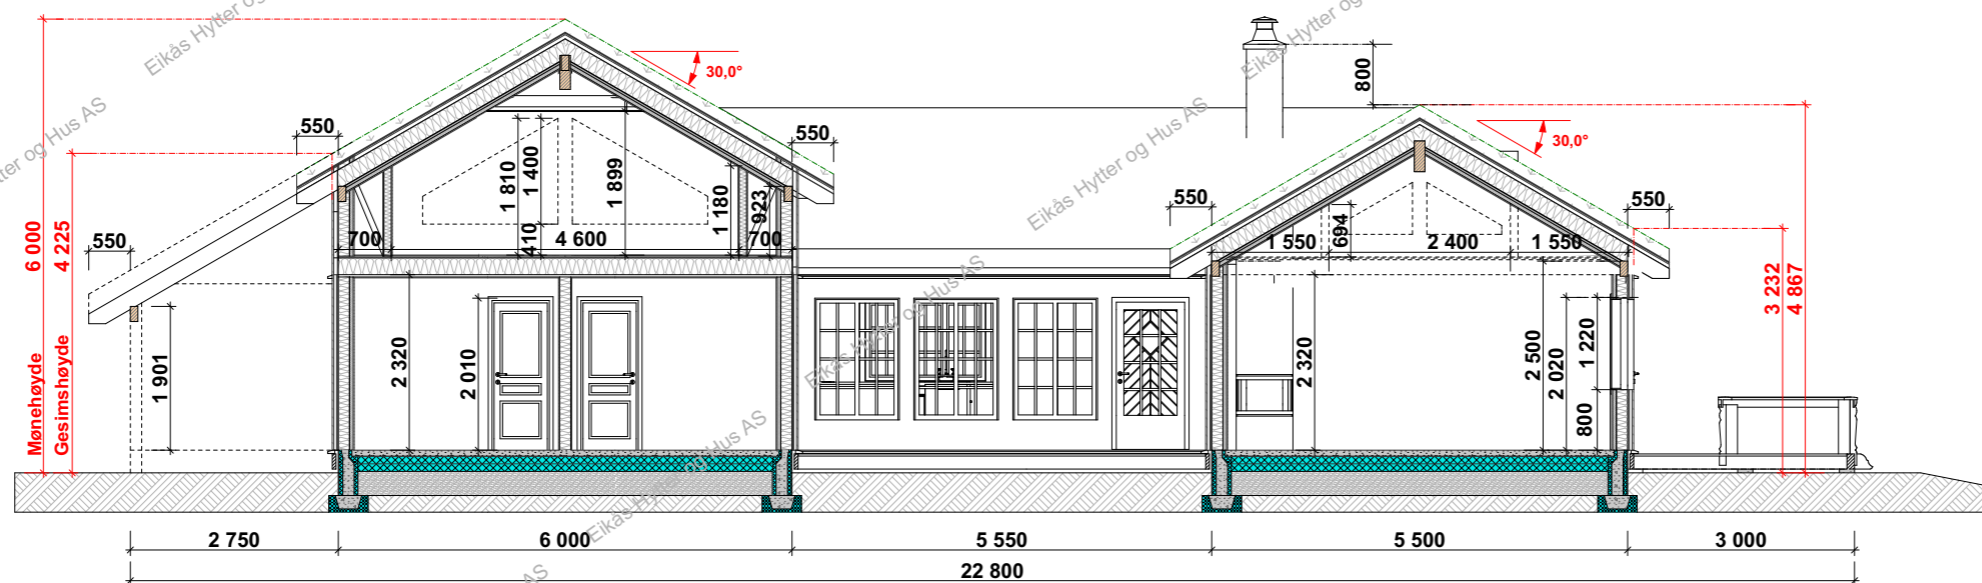

Snitt B-B



EIKÅS HYTTER & HUS
Tlf:38 34 95 00 - Faks:38 34 95 01 www.eikas.no

Tiltakshaver:
Eikås Hytter og Hus AS
--

Byggeadresse:

BYA: 180.0 m ²	BRA: 157.6 m ²	Isol.BRA: 133.7 m ²	Gnr./Bnr.: 2/1137
Dato: 26.01.22	Rev.nr: 05.ES	Rev.Dato: 24.03.22	Tegnet av: Stakkeland
Prosjektnr.: T-22007			Dato arb.tegning: 00.00.00
			Tegningsnr.: 5
Tegning: Snitt			Målestokk: 1:100
			Areal tak: 260.0 m ²