

EIKÅS HYTTER & HUS

Tlf:38 34 95 00 - Faks:38 34 95 01 www.eikas.no


Tiltakshaver:

Eikas Hytter og Hus AS


Byggeadresse:

--

BYA: 136.7 m <sup>2</sup>	BRA: 121.0 m <sup>2</sup>	Isol.BRA: 117.7 m <sup>2</sup>	Gnr./Bnr.: 57/67/18
Dato: 31.01.22	Rev.nr: 03.JF	Rev.Dato: 16.08.22	Tegnet av: J.Feliu
Prosjektnr.: T-22009			Dato arb.legning: 00.00.00
Tegning: Perspektiv			Tegningsnr.: 1
			Målestokk: Areal tak: 191.4 m <sup>2</sup>

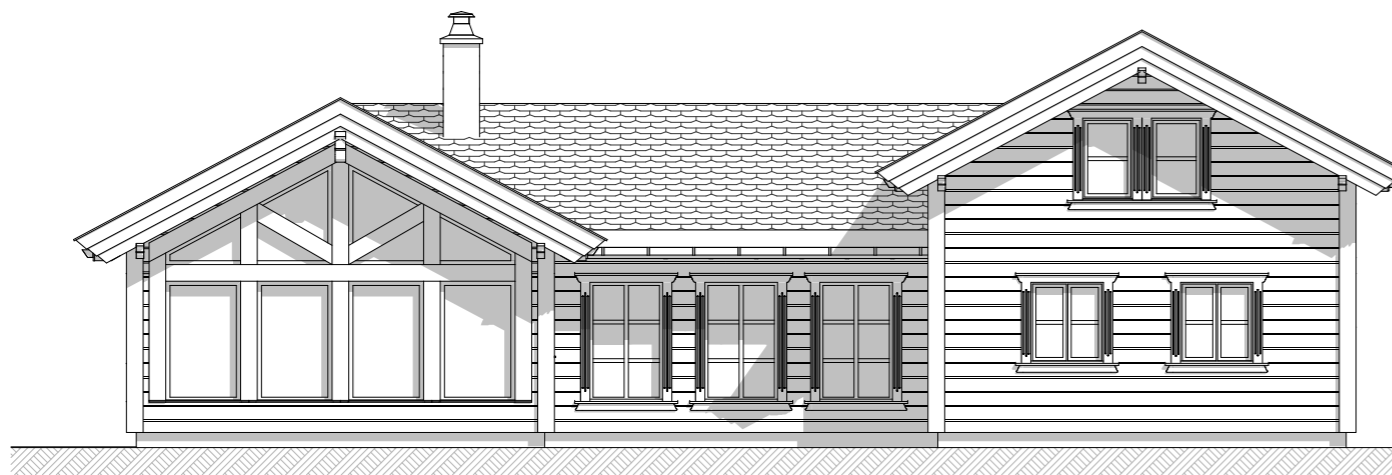


**Fasade 1**

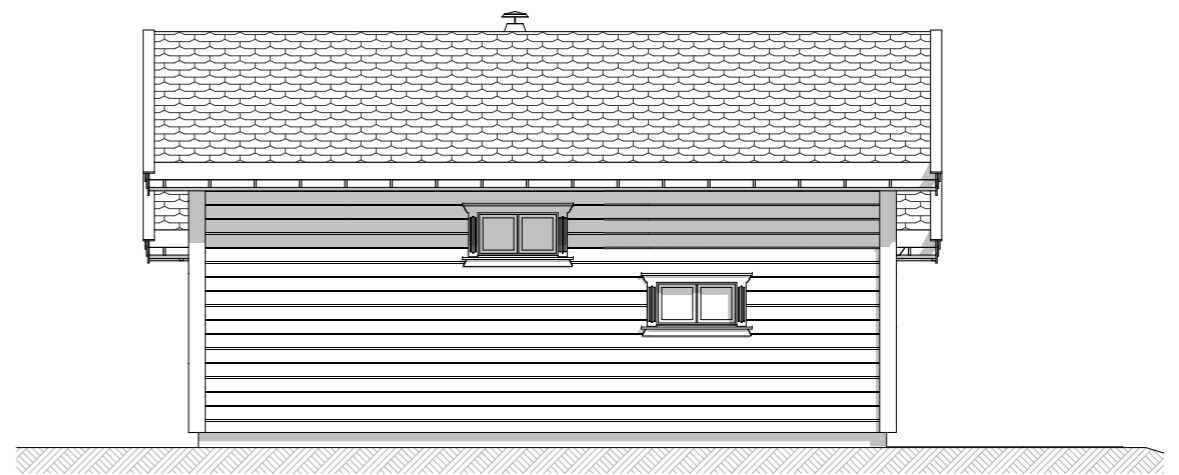

**Fasade 2**



**Fasade 3**

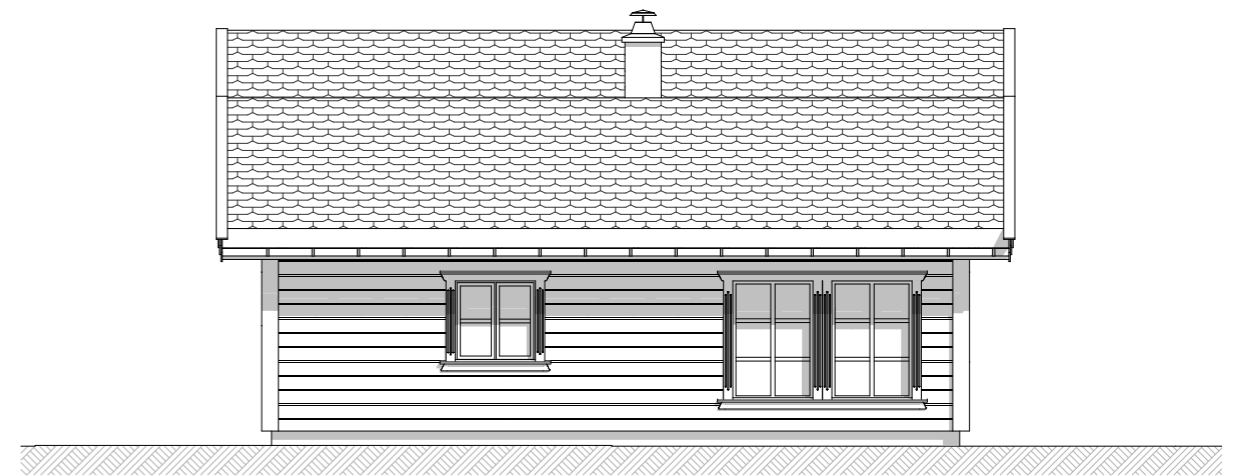

**Fasade 4**




**EIKÅS HYTTER & HUS**  
Tlf:38 34 95 00 - Faks:38 34 95 01 www.eikas.no

Tittakshaver:  
**Eikås Hytter og Hus AS**

Byggeadresse:  
--

BYA:	136.7 m <sup>2</sup>	BRA:	121.0 m <sup>2</sup>	Isol.BRA:	117.7 m <sup>2</sup>	Gnr./Bnr.:	57/67/18	
Dato:	31.01.22	Rev.nr.:	03.JF	Rev.Dato:	16.08.22	Tegnet av:	J.Feliu	
Prosjektnr.:	<b>T-22009</b>						Dato arb.tegning:	00.00.00
Tegning:	<b>Fasader</b>						Tegningsnr.:	2
						Målestokk:	<b>1:100</b>	
						Areal tak:	191.4 m <sup>2</sup>	

# Hovedplan

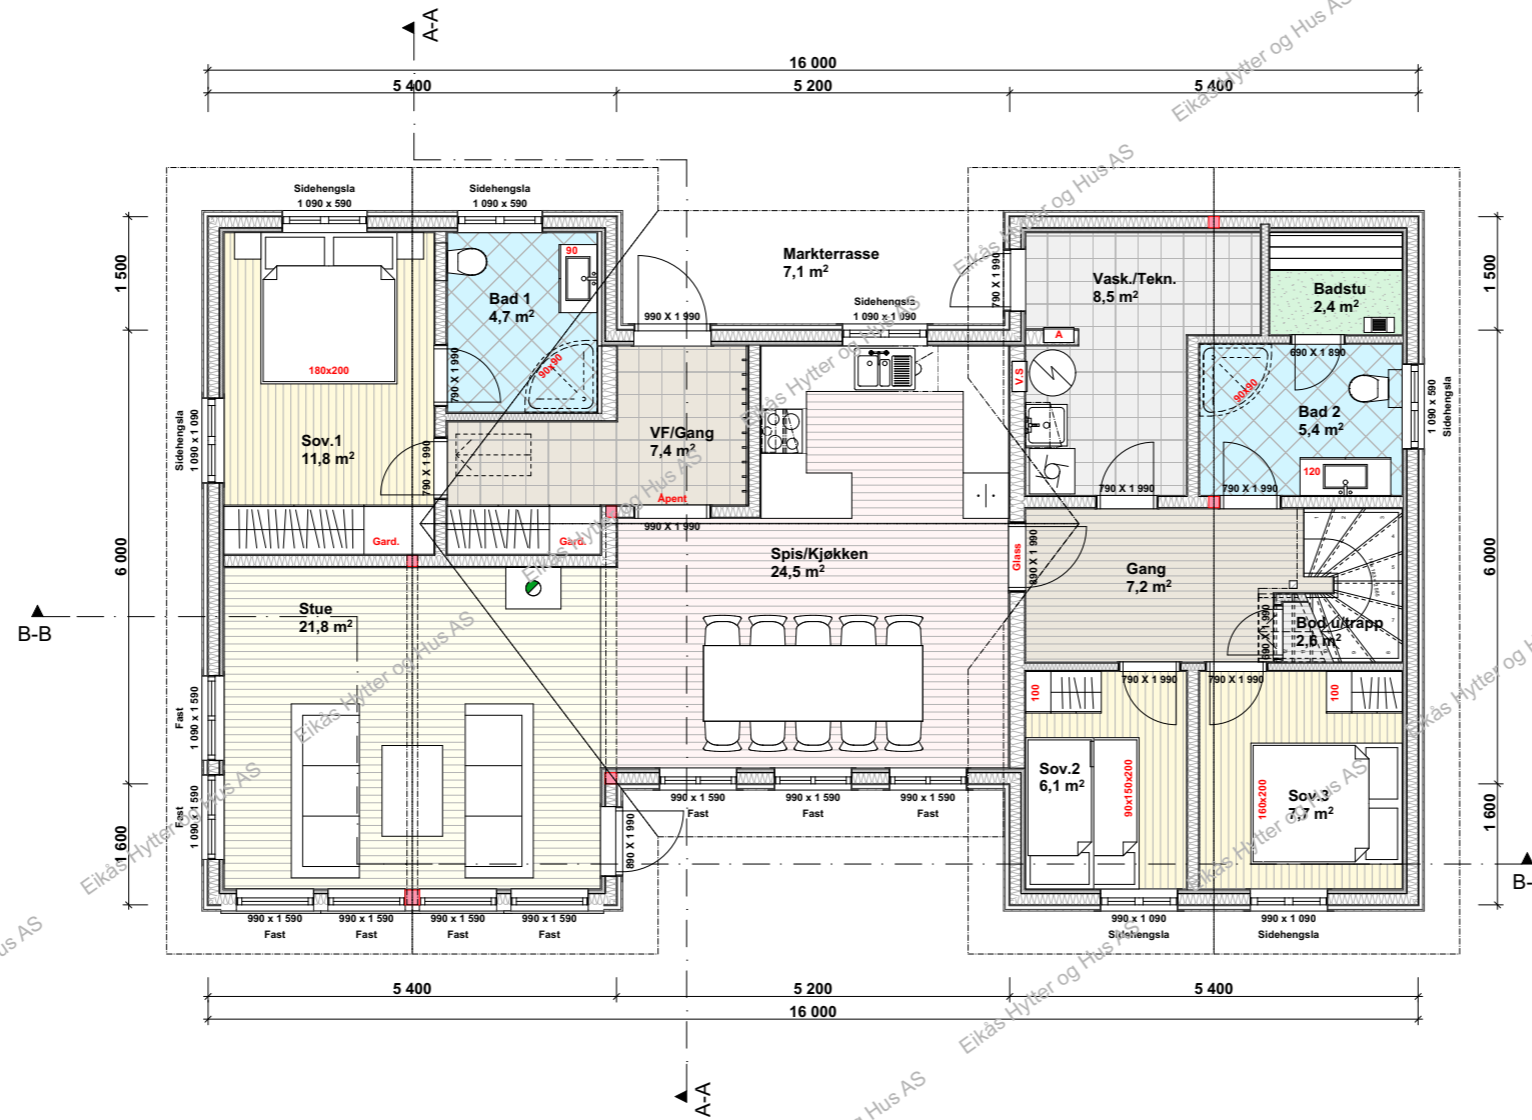

**BRA.1.etg.: 121.0 m<sup>2</sup>**  
**BRA.2.etg.: 0 m<sup>2</sup>**  
**BRA.Tot.: 121.0 m<sup>2</sup>**


**ISO.BRA. 1.etg.: 117.7 m<sup>2</sup>**  
**ISO.BRA.2.etg.: 0 m<sup>2</sup>**  
**ISO.BRA.Tot.: 117.7 m<sup>2</sup>**



**EIKÅS HYTTER & HUS**  
 Tlf:38 34 95 00 - Faks:38 34 95 01 www.eikas.no

Tittakshaver:			
Eikås Hytter og Hus AS			
Byggeadresse:			
--			
BYA:	BRA:	Isol.BRA:	Gnr./Bnr.:
136.7 m <sup>2</sup>	121.0 m <sup>2</sup>	117.7 m <sup>2</sup>	57/67/18
Dato:	Rev.nr:	Rev.Dato:	Tegnet av:
31.01.22	03.JF	16.08.22	J.Feliu
Prosjektnr.:			Dato arb.legning:
<b>T-22009</b>			00.00.00
Tegningsnr.:			
3			
Tegning:			Målestokk:
Hovedplan			1:100
			Areal tak:
			191.4 m <sup>2</sup>

# Loftsplan

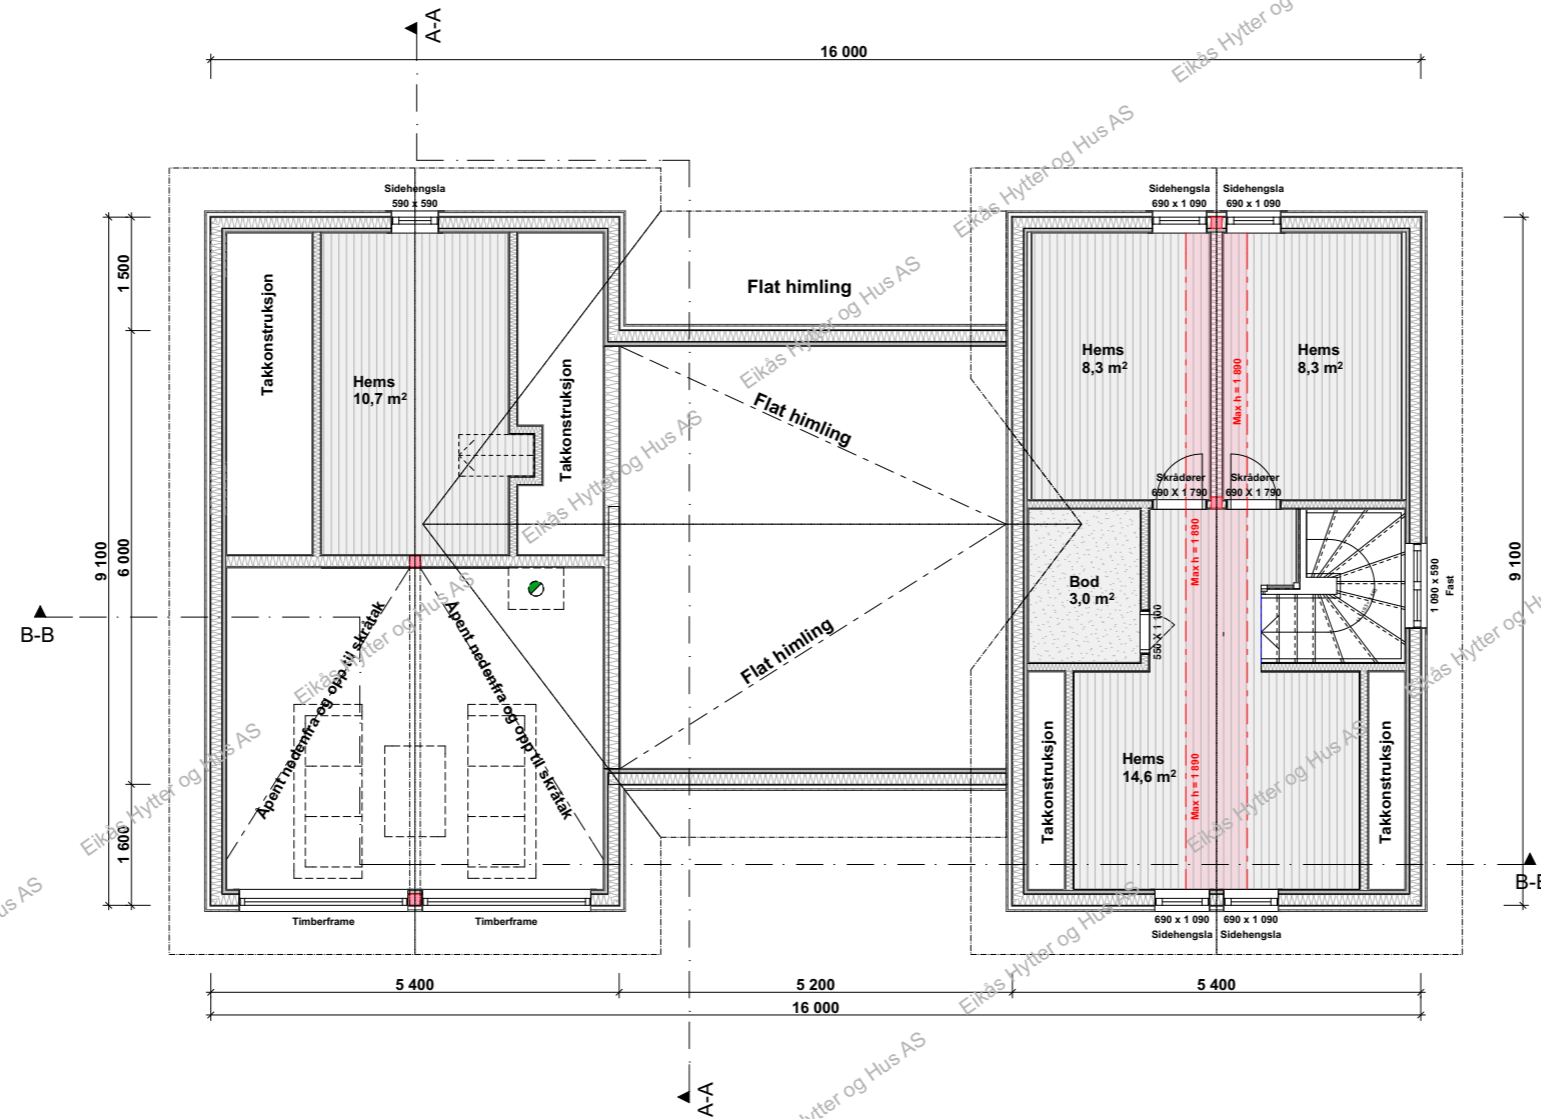


**EIKÅS HYTTER & HUS**  
Tlf:38 34 95 00 - Faks:38 34 95 01 www.eikas.no


Tiltakshaver:  
**Eikås Hytter og Hus AS**

Byggeadresse:  
--

BYA:	136.7 m <sup>2</sup>	BRA:	121.0 m <sup>2</sup>	Isol.BRA:	117.7 m <sup>2</sup>	Gnr./Bnr.:	57/67/18	
Dato:	31.01.22	Rev.nr.:	03.JF	Rev.Dato:	16.08.22	Tegnet av:	J.Feliu	
Prosjektnr.:	<b>T-22009</b>						Dato arb.legning:	00.00.00
						Tegningsnr.:	4	
Tegning:	<b>Loftsplan</b>						Målestokk:	<b>1:100</b>
						Areal tak:	191.4 m <sup>2</sup>	

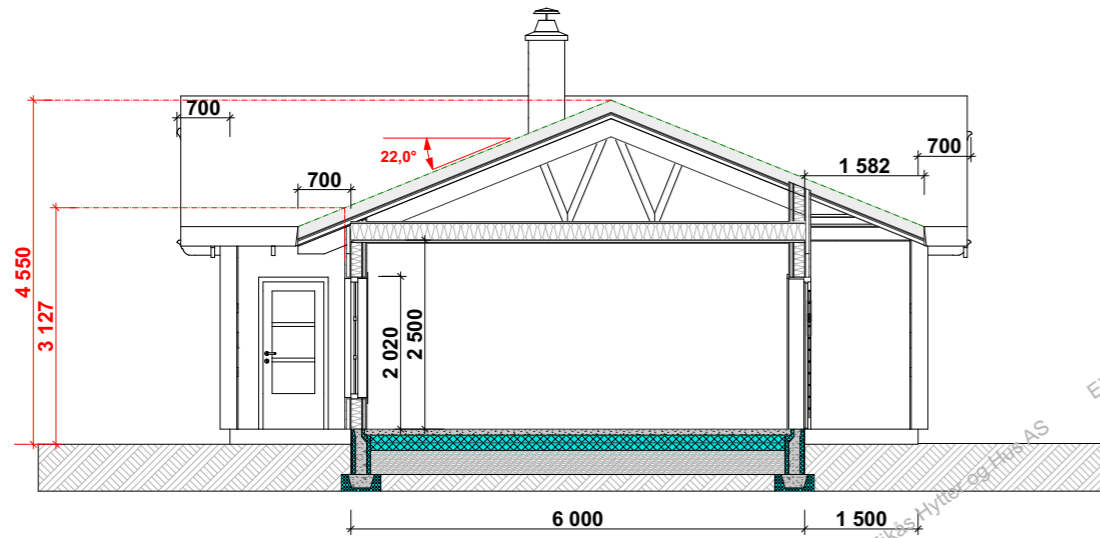

**Snitt A-A**

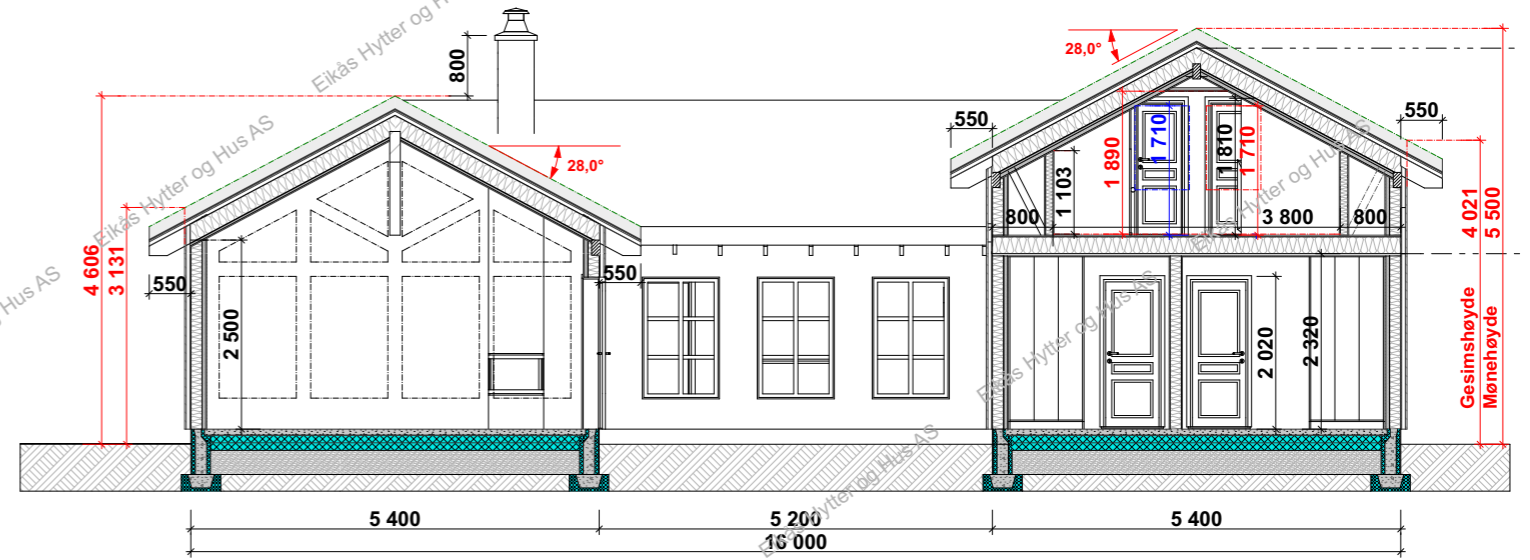

**Snitt B-B**



**EIKÅS HYTTER & HUS**

Tlf:38 34 95 00 - Faks:38 34 95 01 www.eikas.no

Tiltakshaver:			
<b>Eikås Hytter og Hus AS</b>			
Byggeadresse:			
--			
BYA:	BRA:	Isol.BRA:	Gnr./Bnr.:
136.7 m <sup>2</sup>	121.0 m <sup>2</sup>	117.7 m <sup>2</sup>	57/67/18
Dato:	Rev.nr.:	Rev.Dato:	Tegnet av:
31.01.22	03.JF	16.08.22	J.Feliu
Prosjektnr.:			Dato arb.legning:
<b>T-22009</b>			00.00.00
Tegningsnr.:			5
Tegning:			Målestokk:
<b>Snitt</b>			<b>1:100</b>
			Areal tak:
			191.4 m <sup>2</sup>