

EIKÅS HYTTER & HUS

Tlf:38 34 95 00 - Faks:38 34 95 01 www.eikas.no

Tittakshaver:

Eikås Hytter og Hus AS


--

Byggeadresse:


BYA: 159.8 m ²	BRA: 141.2 m ²	Isol.BRA: 128.8 m ²	Gnr./Bnr.: 71/311
Dato: 10.02.22	Rev.nr.: 00.ES	Rev.Dato: --,--,--	Tegnet av: Stakkeland
Prosjektnr.: T-22012			Dato arb.legning: 00.00.00
Tegning: Perspektiv			Tegningsnr.: 1
			Målestokk:
			Areal tak: 228.0 m ²



Fasade 1

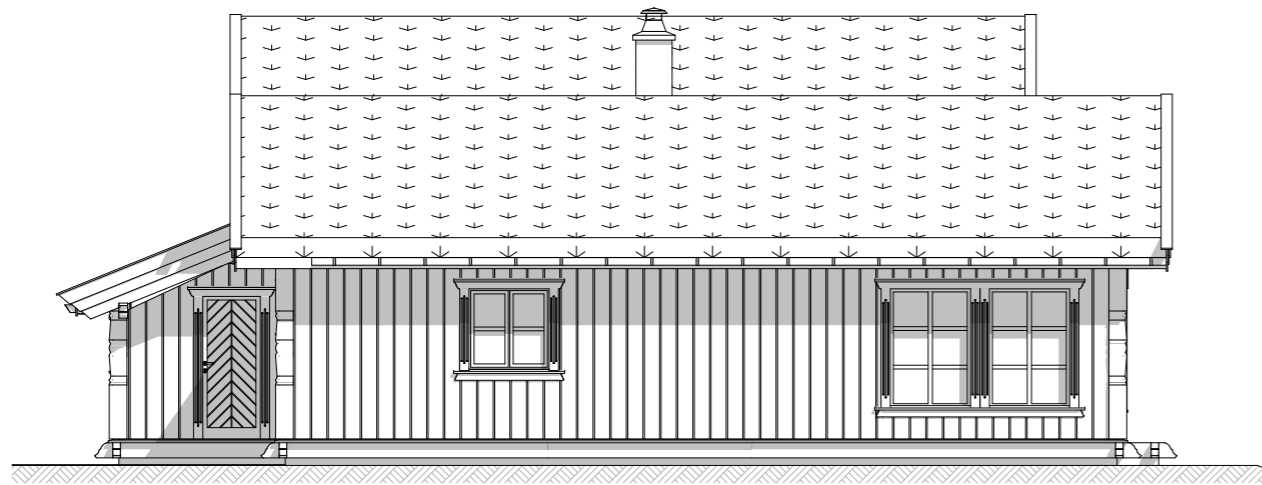

Fasade 2

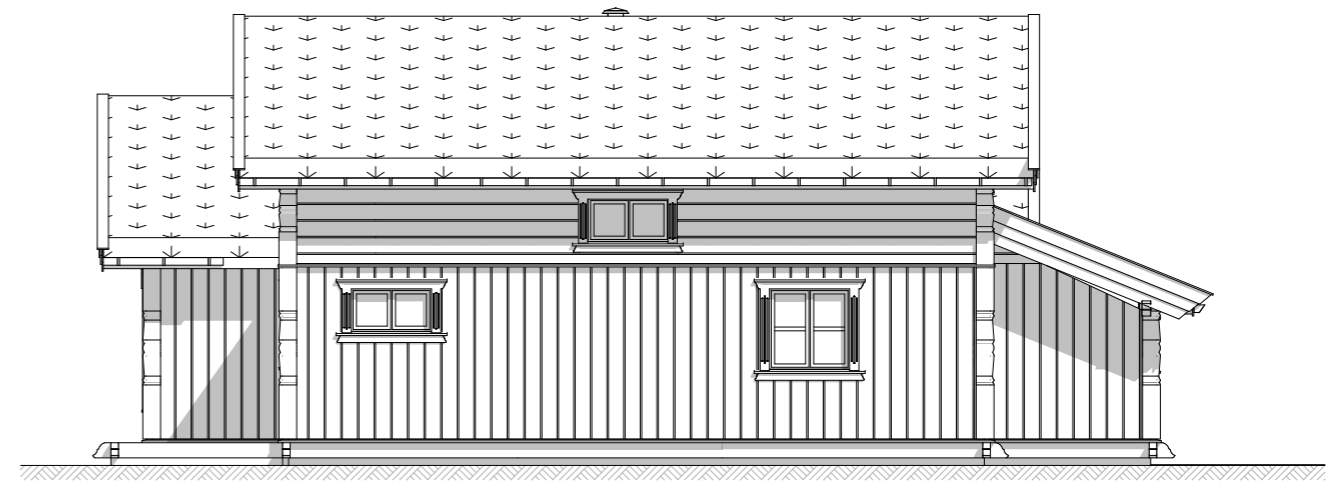

Fasade 4



Fasade 3



EIKÅS HYTTER & HUS


Tlf:38 34 95 00 - Faks:38 34 95 01 www.eikas.no

Tiltakshaver:
Eikås Hytter og Hus AS
 --

Byggeadresse:

BYA: 159.8 m ²	BRA: 141.2 m ²	Isol.BRA: 128.8 m ²	Gnr./Bnr.: 71/311
Dato: 10.02.22	Rev.nr: 00.ES	Rev.Dato: --,--,--	Tegnet av: Stakkeland
Prosjektnr.: T-22012			Dato arb.tegning: 00.00.00
			Tegningsnr.: 2
Tegning: Fasader			Målestokk: 1:100
			Areal tak: 228.0 m ²

Hovedplan

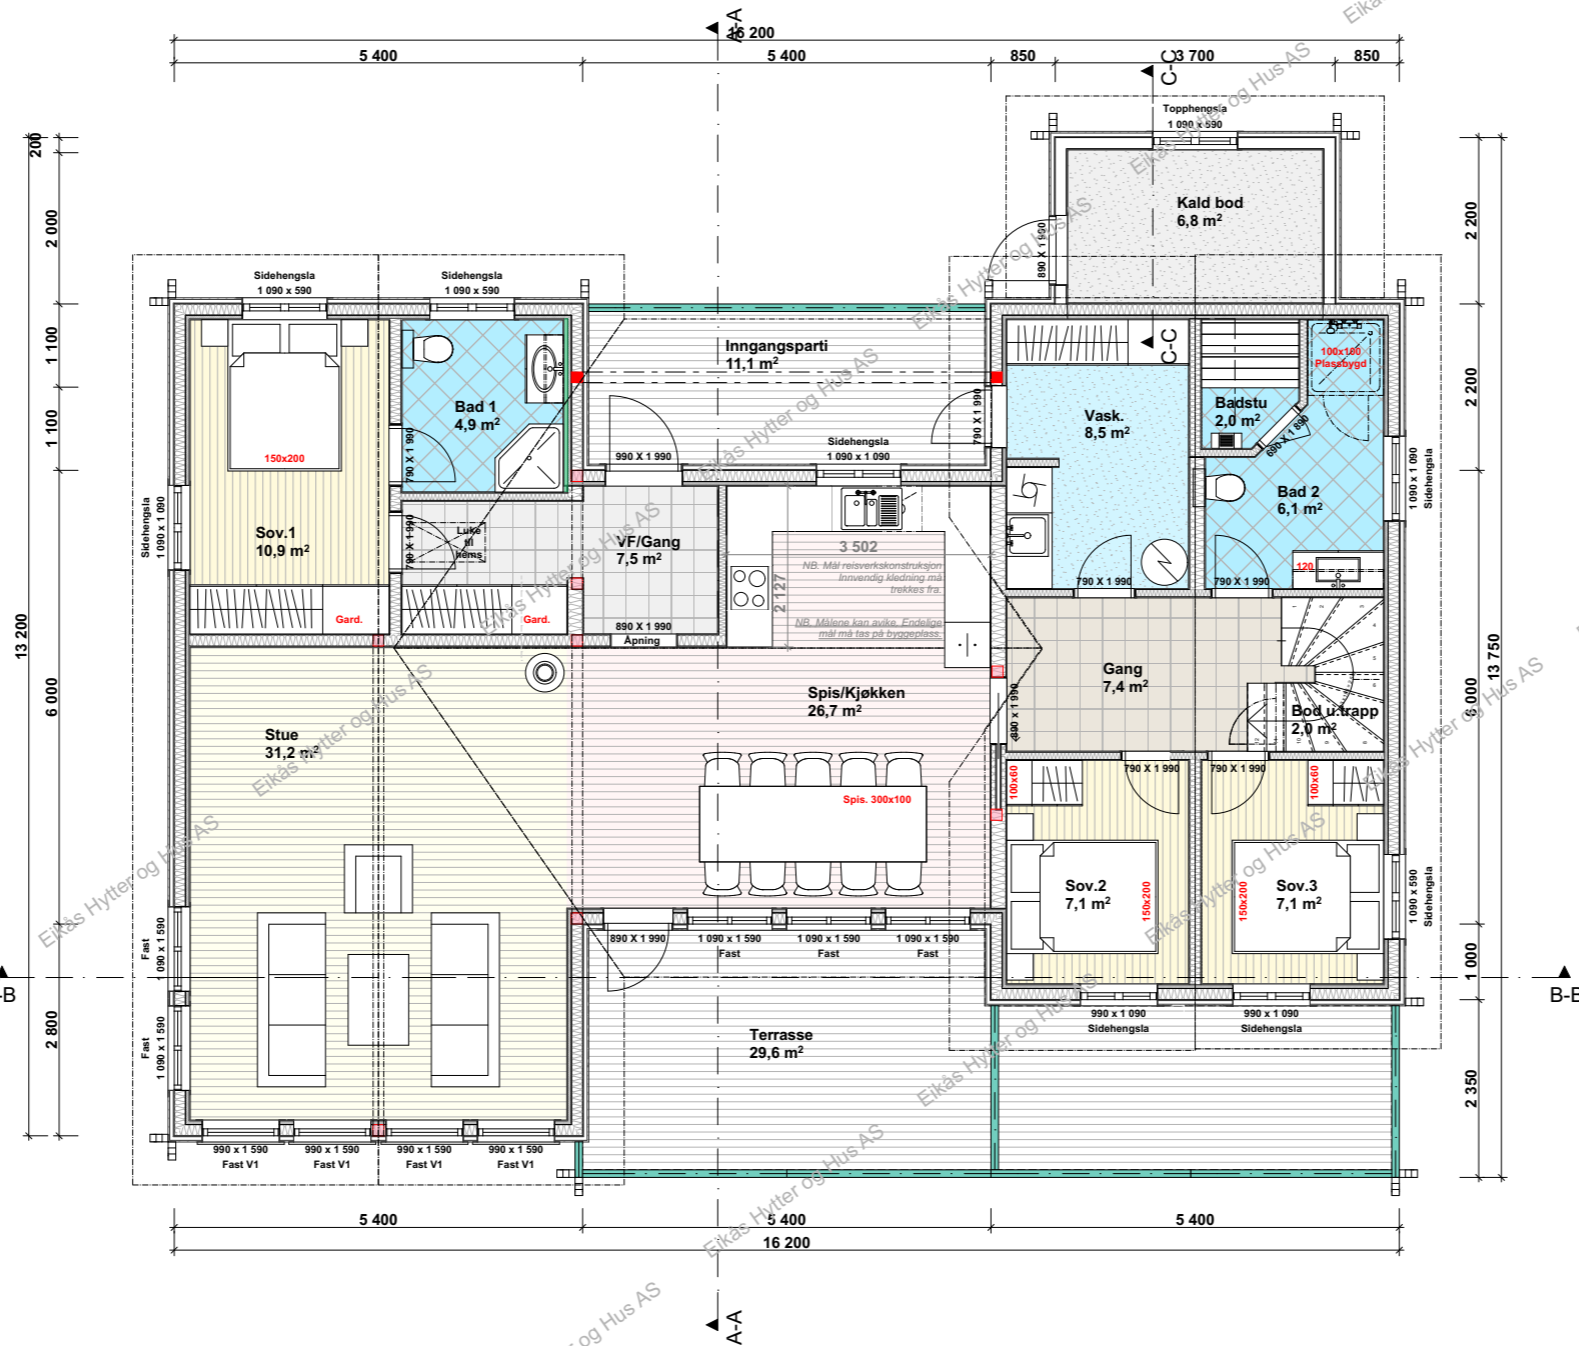


EIKÅS HYTTER & HUS
 Tlf:38 34 95 00 - Faks:38 34 95 01 www.eikas.no

Tittakshaver:			
Eikås Hytter og Hus AS			


Byggeadresse:			
BYA:	BRA:	Isol.BRA:	Gnr./Bnr.:
159.8 m²	141.2 m²	128.8 m²	71/311
Dato:	Rev.nr:	Rev.Dato:	Tegnet av:
10.02.22	00.ES	---	Stakkeland
Prosjektnr.:			Dato arb.tegning
T-22012			00.00.00
Tegningsnr.:			3
Tegning:			Målestokk:
Hovedplan			1:100
Areal tak:			228.0 m²

Loftsplan

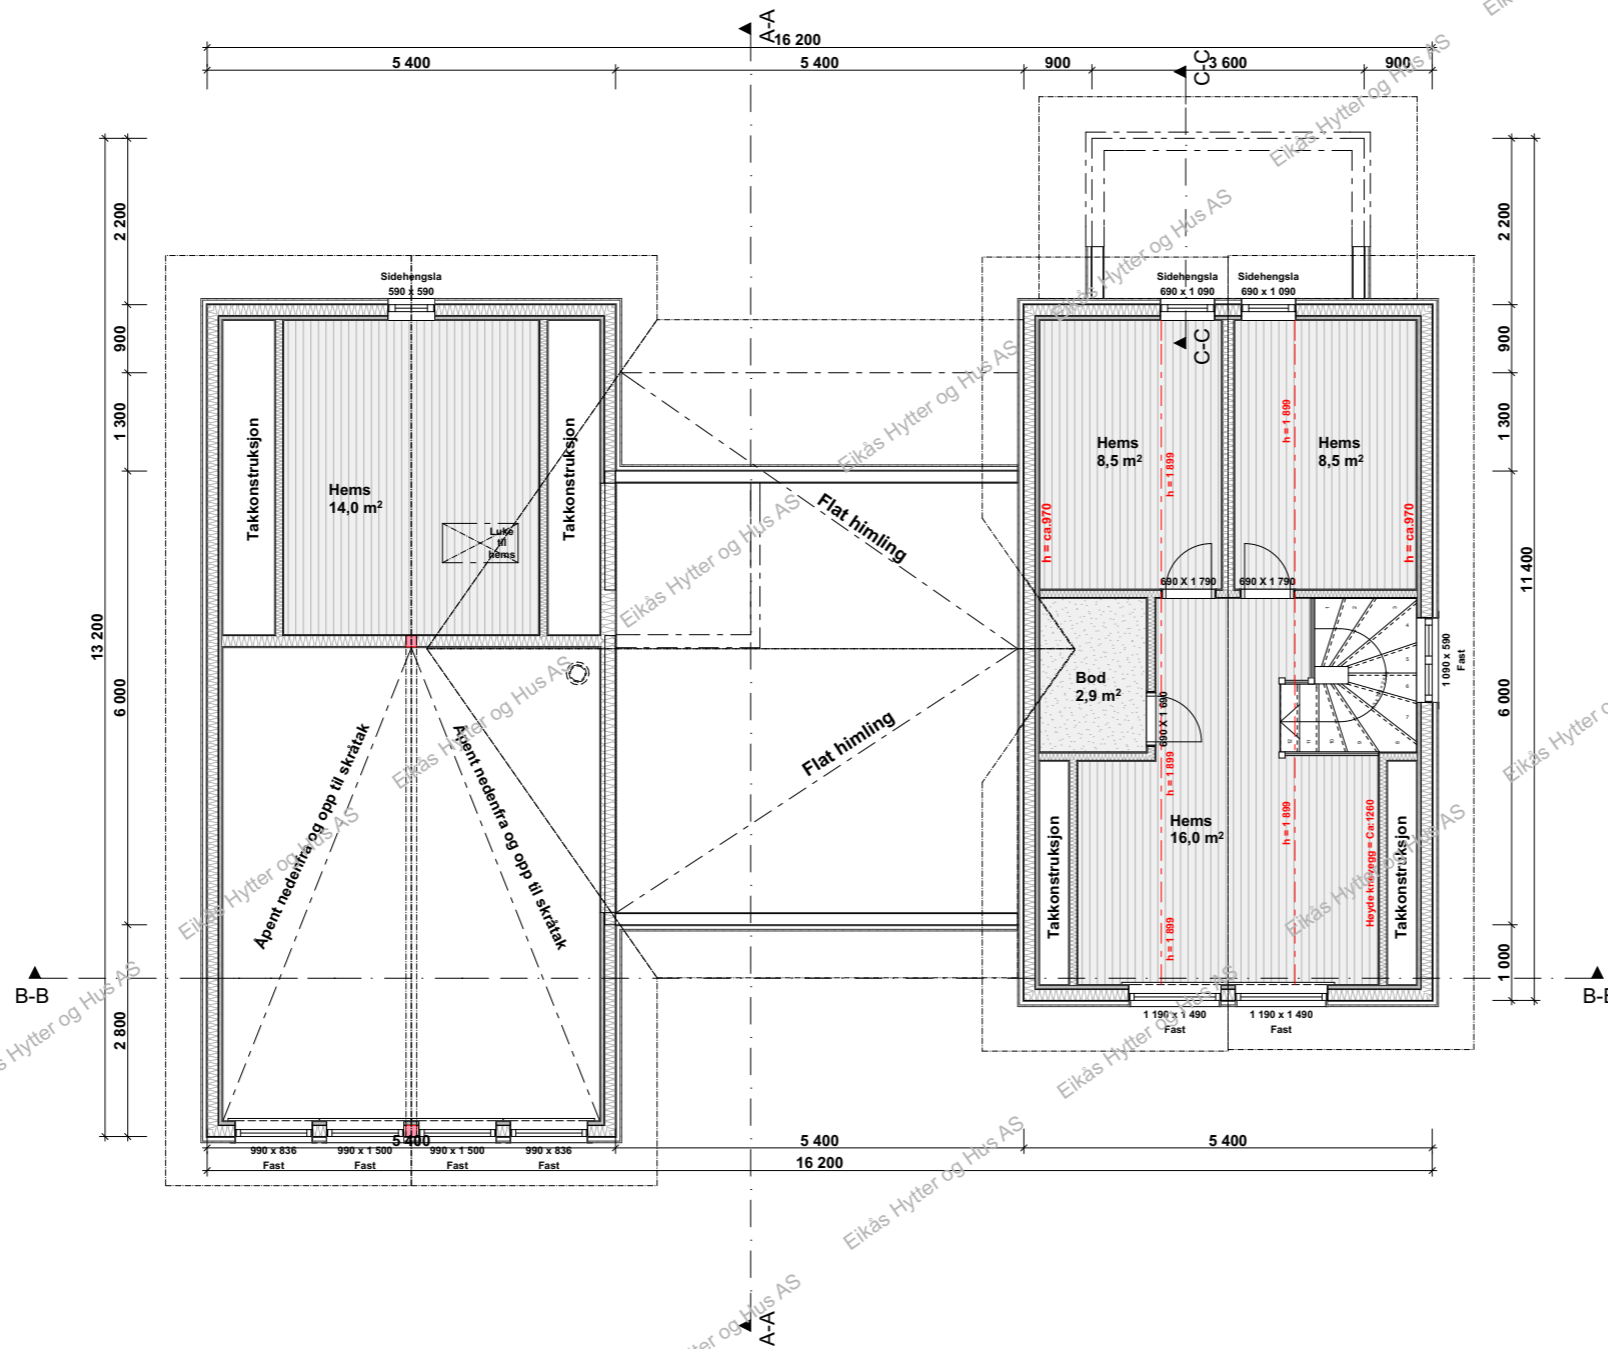


EIKÅS HYTTER & HUS
 Tlf:38 34 95 00 - Faks:38 34 95 01 www.eikas.no

Tiltakshaver:			
Eikås Hytter og Hus AS			
-			
--			
Byggeadresse:			
BYA:	BRA:	Isol.BRA:	Gnr./Bnr.:
159.8 m²	141.2 m²	128.8 m²	71/311
Dato:	Rev.nr:	Rev.Dato:	Tegnet av:
10.02.22	00.ES	--,--,--	Stakkeland
Prosjektnr.:			Dato arb.tegning
T-22012			00.00.00
Tegningsnr.:			4
Tegning:			Målestokk:
Loftsplan			1:100
			Areal tak:
			228.0 m²

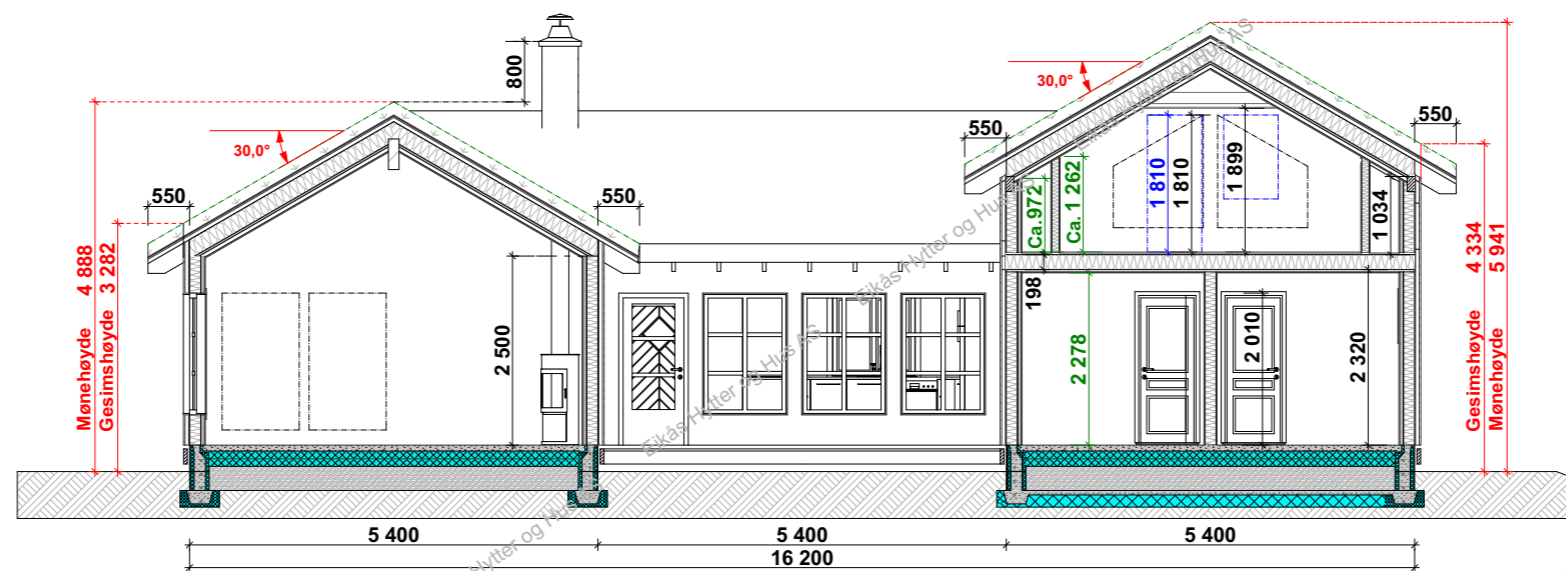

Snitt B-B

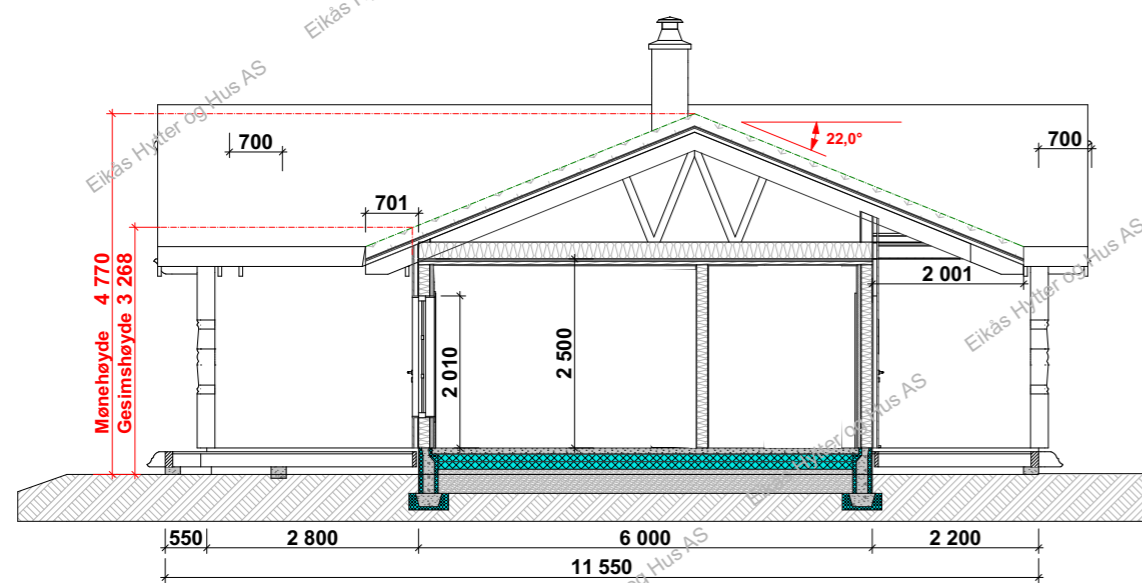

Snitt A-A

Snitt C-C



EIKÅS HYTTER & HUS
Tlf:38 34 95 00 - Faks:38 34 95 01 www.eikas.no

Tiltakshaver:			
Eikås Hytter og Hus AS			
-			
-			
Byggeadresse:			
BYA:	BRA:	Isol.BRA:	Gnr./Bnr.:
159.8 m ²	141.2 m ²	128.8 m ²	71/311
Dato:	Rev.nr.:	Rev.Dato:	Tegnet av:
10.02.22	00.ES	--,--,--	Stakkeland
Prosjektnr.:			Dato arb.tegning
T-22012			00.00.00
Tegningsnr.:			5
Tegning:			Målestokk:
Snitt			1:100
			Areal tak:
			228.0 m ²