



EIKÅS HYTTER & HUS

Tlf:38 34 95 00 - Faks:38 34 95 01 www.eikas.no

Tiltakshaver:


Eikas Hytter og Hus AS

Byggeadresse:

BYA:	117.3 m ²	BRA:	132.0 m ²	Isol.BRA:	132.0 m ²	Gnr./Bnr.:	236/35	
Dato:	07.04.22	Rev.nr.:	00.ES	Rev.Dato:	--.--.--	Tegnet av:	Stakkeland	
Prosjektnr.:	T-22032						Dato arb.legning:	00.00.00
Tegning:	Perspektiv						Tegningsnr.:	1
							Målestokk:	
							Areal tak:	174.0 m ²



Fasade 1

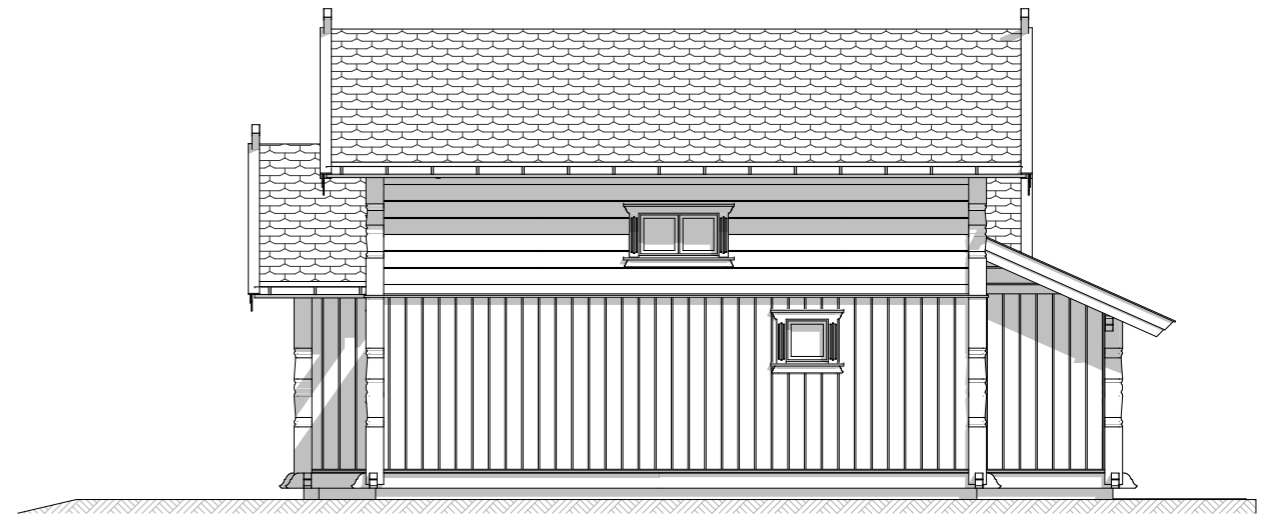

Fasade 2



Fasade 3



Fasade 4




EIKÅS HYTTER & HUS
Tlf:38 34 95 00 - Faks:38 34 95 01 www.eikas.no

Tiltakshaver:
Eikås Hytter og Hus AS
-
- - - -

Byggeadresse:

BYA: 117.3 m ²	BRA: 132.0 m ²	Isol.BRA: 132.0 m ²	Gnr./Bnr.: 236/35
Dato: 07.04.22	Rev.nr: 00.ES	Rev.Dato: --,--,--	Tegnet av: Stakkeland
Prosjektnr.: T-22032			Dato arb.tegning: 00.00.00
			Tegningsnr.: 2
Tegning: Fasader			Målestokk: 1:100
			Areal tak: 174.0 m ²

Hovedplan

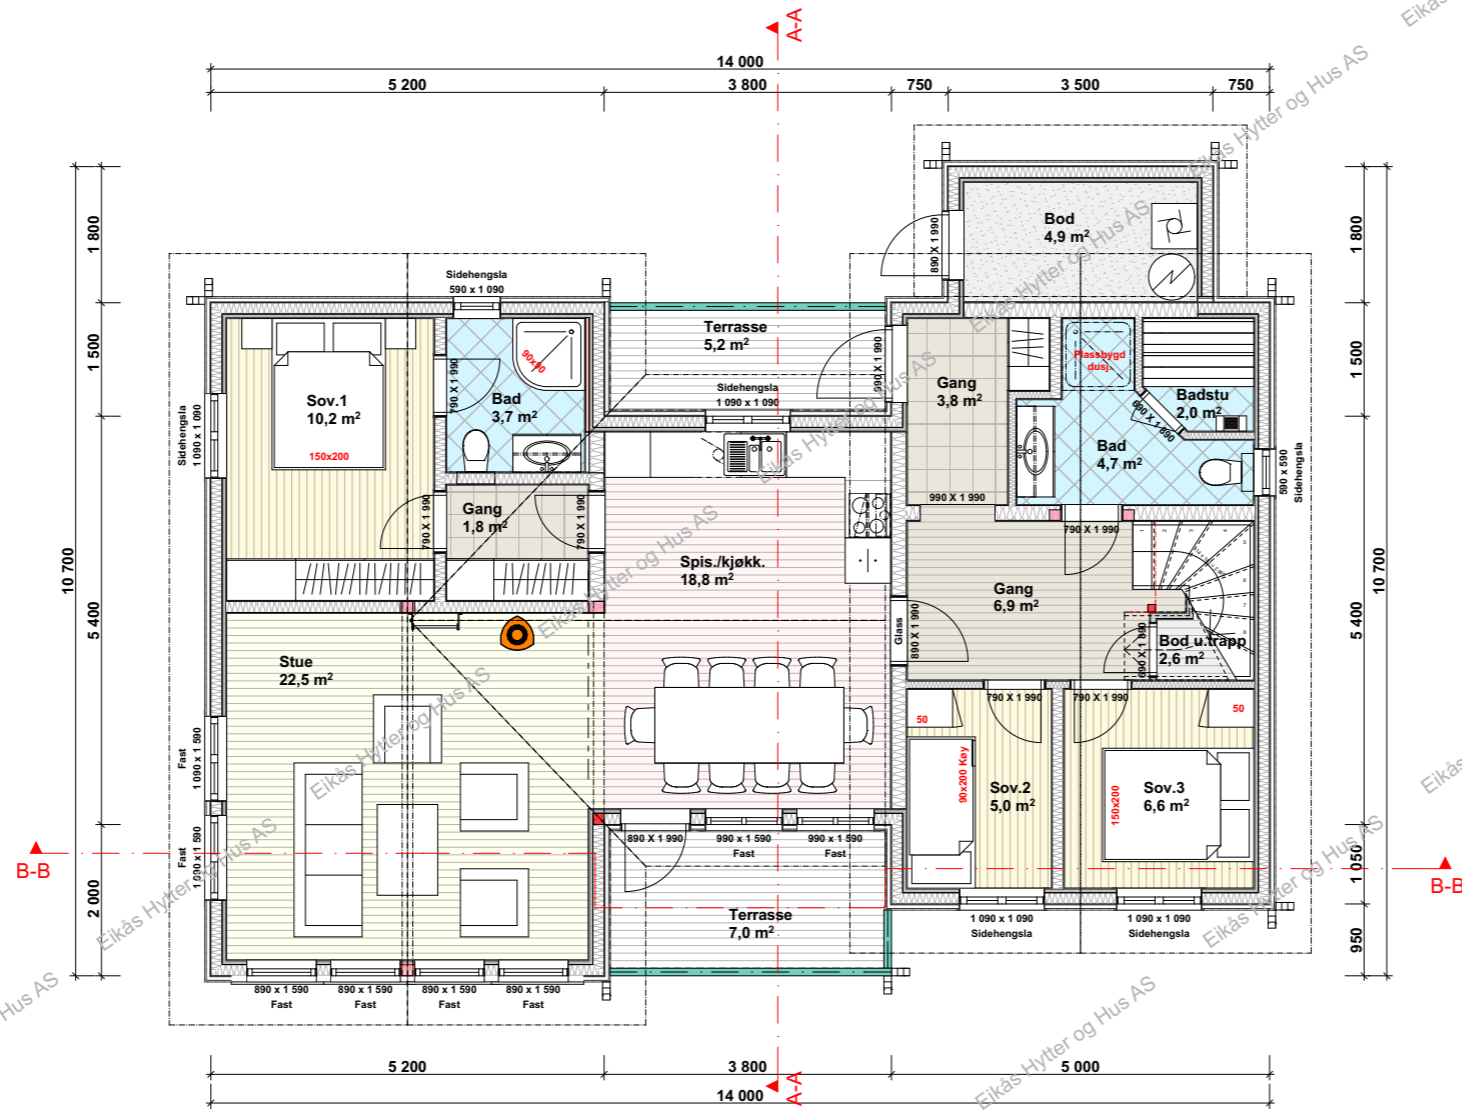

BRA.1.et.: 101.6 m²
BRA.2.et.: 30.4 m²
BRA.Tot.: 132.0 m²

ISO.1.et.: 101.6 m²
ISO.2.et.: 30.4 m²
ISO.Tot.: 132.0 m²


BYA.1.et.: 117.3 m²
BYA.2.et.: 41.6 m²



EIKÅS HYTTER & HUS
 Tlf:38 34 95 00 - Faks:38 34 95 01 www.eikas.no

Tittakshaver:			
Eikås Hytter og Hus AS			
Byggeadresse:			
BYA: 117.3 m ²	BRA: 132.0 m ²	Isol.BRA: 132.0 m ²	Gnr./Bnr.: 236/35
Dato: 07.04.22	Rev.nr: 00.ES	Rev.Dato: --,--,--	Tegnet av: Stakkeland
Prosjektnr.: T-22032			Dato arb.tegning: 00.00.00
Tegning:			Tegningsnr.: 3
Målestokk: 1:100			Areal tak: 174.0 m ²


Loftsplan

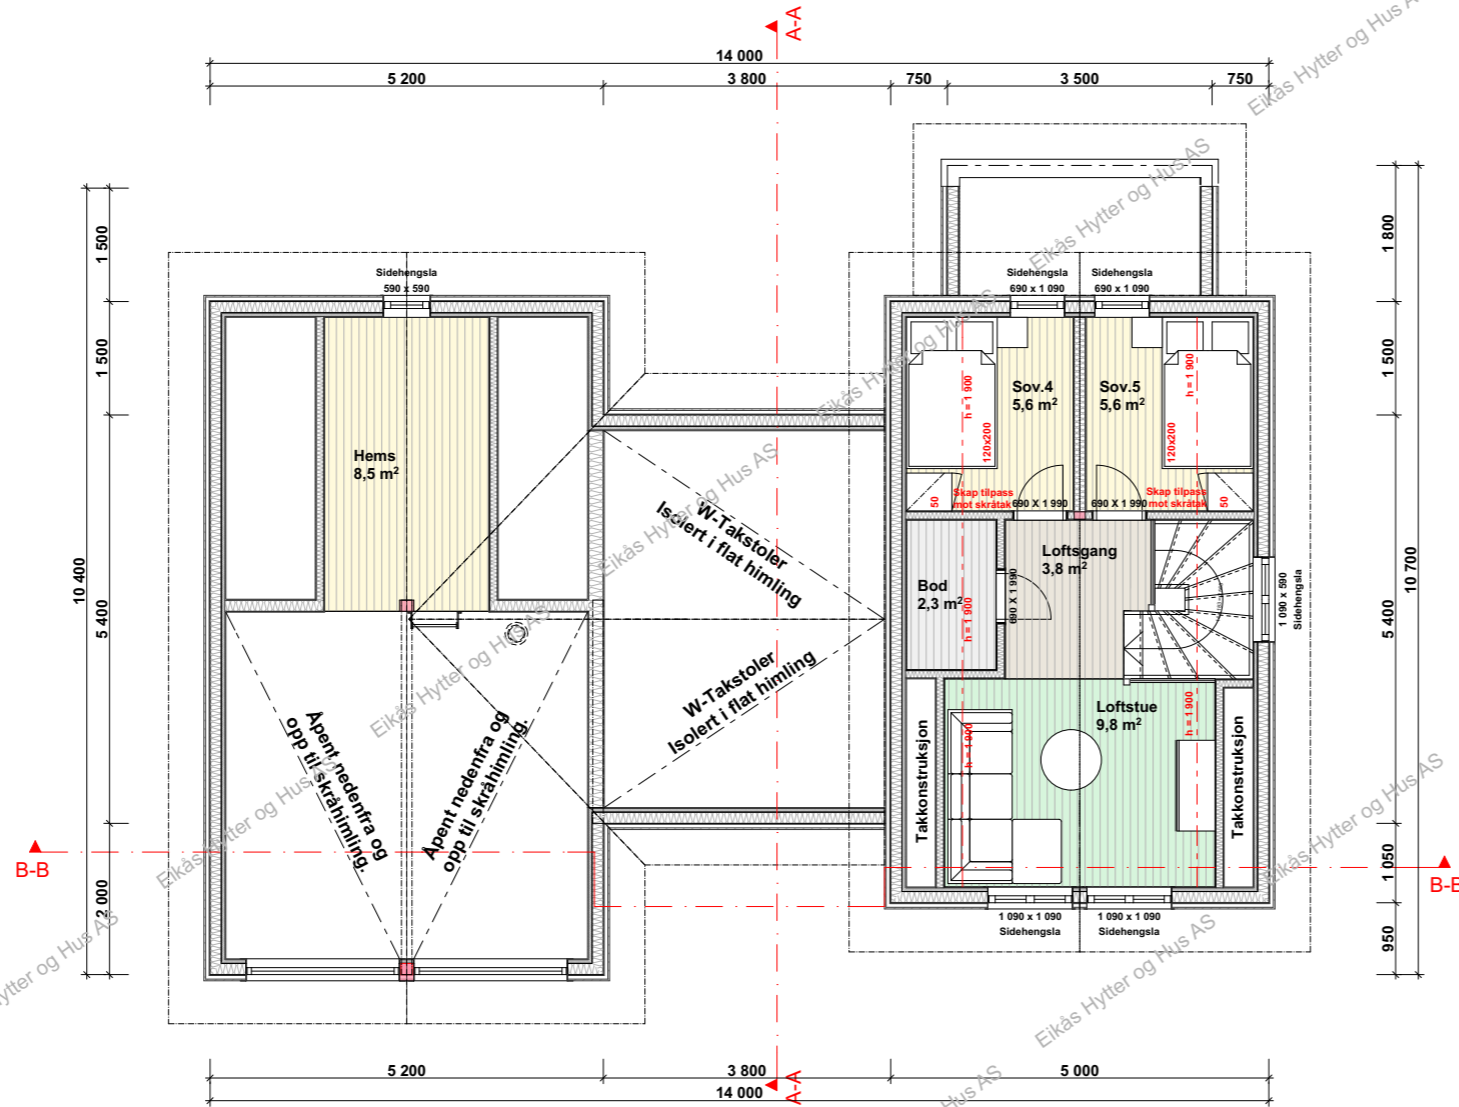


EIKÅS HYTTER & HUS
 Tlf:38 34 95 00 - Faks:38 34 95 01 www.eikas.no

Tittakshaver:
Eikås Hytter og Hus AS
 -
 - - - -

Byggeadresse:			
BYA: 117.3 m ²	BRA: 132.0 m ²	Isol.BRA: 132.0 m ²	Gnr./Bnr.: 236/35
Dato: 07.04.22	Rev.nr: 00.ES	Rev.Dato: --,--,--	Tegnet av: Stakkeland
Prosjektnr.: T-22032			Dato arb.tegning: 00.00.00
			Tegningsnr.: 4
Tegning: Loftsplan			Målestokk: 1:100
			Areal tak: 174.0 m ²

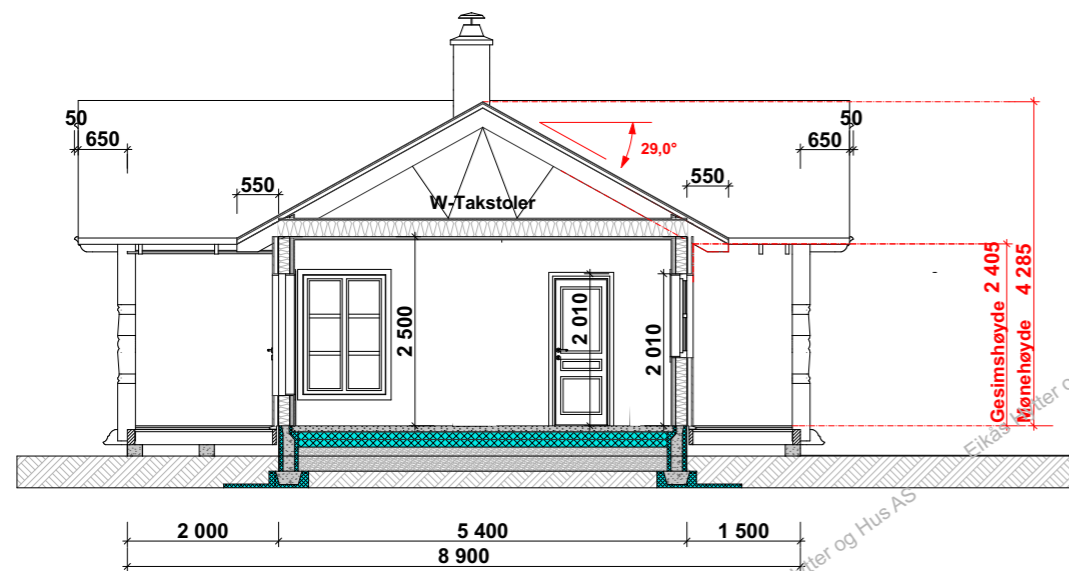

Snitt A-A

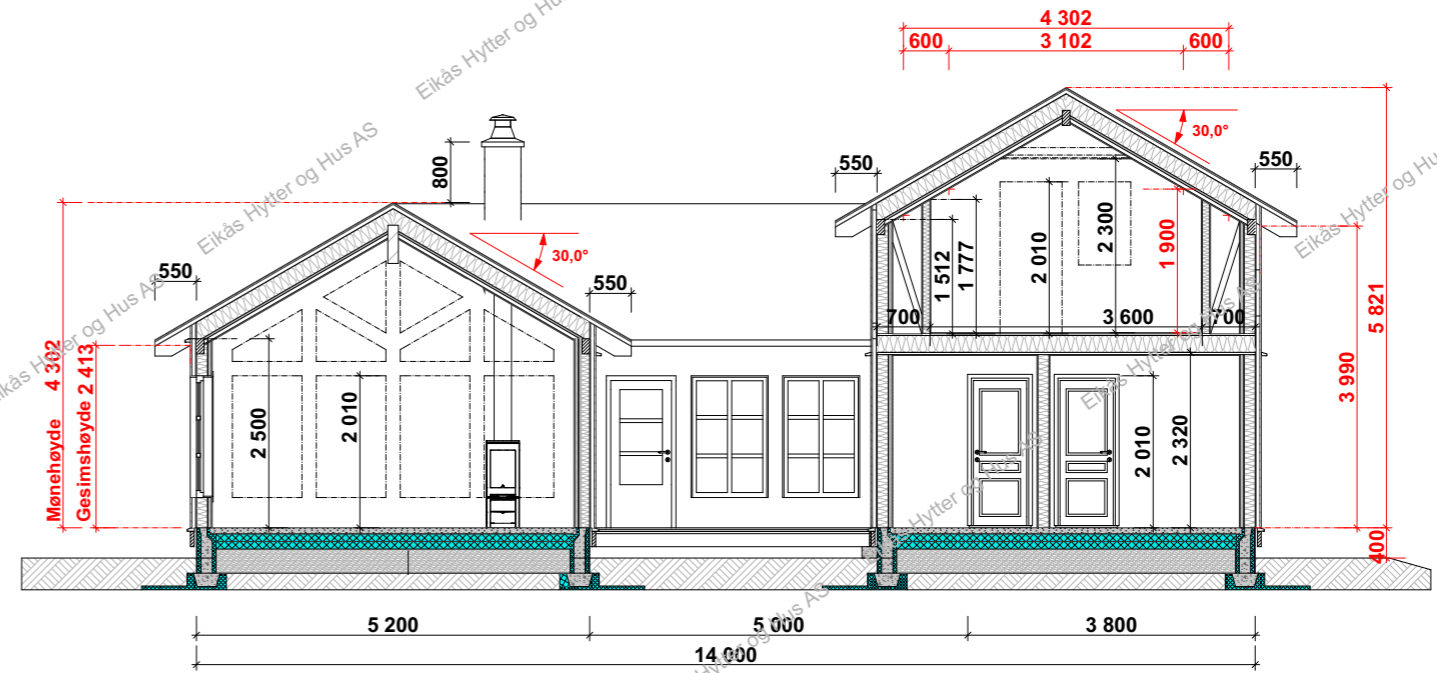

Snitt B-B



EIKÅS HYTTER & HUS
Tlf:38 34 95 00 - Faks:38 34 95 01 www.eikas.no

Tiltakshaver:
Eikås Hytter og Hus AS
-

Byggeadresse:

BYA: 117.3 m ²	BRA: 132.0 m ²	Isol.BRA: 132.0 m ²	Gnr./Bnr.: 236/35
Dato: 07.04.22	Rev.nr: 00.ES	Rev.Dato: --,--,--	Tegnet av: Stakkeland
Prosjektnr.: T-22032			Dato arb.legning: 00.00.00
Tegning: Snitt			Tegningsnr.: 5
			Målestokk: 1:100
			Areal tak: 174.0 m ²